

NOTES FOR THIS DRAWING

- ① UTILIZE EXISTING BACKBOX AND WIRE THROUGH LOCAL UNWITTED CRITICAL 120V LIGHTING CIRCUIT.
- ② INBOARD (1/3) / OUTBOARD (2/3) SWITCHING IN THIS ROOM.
- ③ ROUTE CONDUCTORS THROUGH CEILING MOUNTED OCCUPANCY SENSOR, AND PROVIDE INBOARD (1/3) / OUTBOARD (2/3) SWITCHING IN THIS ROOM.
- ④ ROUTE CONDUCTORS THROUGH CEILING MOUNTED OCCUPANCY SENSOR, AND PROVIDE DIMMER CONTROL IN THIS ROOM.
- ⑤ PROVIDE THREE (3) SWITCHES FOR CONTROL OF THE CORRIDOR LIGHTING. THE THREE (3) CIRCUITS CONTROLLED ARE:
 - a. NH3M4-1/4
 - b. NH3M4-1/6
 - c. NH3M2-1/11
- ⑥ PROVIDE THREE (3) KEYPED SWITCHES FOR CONTROL OF THE CORRIDOR NIGHT LIGHTING CIRCUITS.

 ELECTRICAL LIGHTING THIRD FLOOR PLAN
SCALE: 1/8" = 1'-0"

EXHIBIT "E.5"
INSTALL OPERATING ROOM BOOMS
PHASE 2
PROJECT NO.: 618-12-302
EXISTING THIRD FLOOR LIGHTING. PLAN


100% SUBMITTAL - CD SUBMITTAL
FULLY SPRINKLERED


△
REVISIONS
DATE

GENERAL
NOTES:

GENERAL CONTRACTOR AND/OR ALL SUBCONTRACTORS SHALL FIELD VERIFY ALL DIMENSIONS SHOWN ON THESE PLANS AND SHALL BE RESPONSIBLE FOR VARIATIONS BETWEEN PLAN DIMENSIONS AND ACTUAL FIELD DIMENSIONS. WHERE VARIATIONS ARE FOUND TO OCCUR, THE GENERAL CONTRACTOR SHALL BE RESPONSIBLE FOR CORRECTING THE SAME. NO CORRECTIONS TO THE PLANS OR TO THE WORK WILL BE MADE WITHOUT THE PRIOR APPROVAL OF THE PROJECT ENGINEER.

GENERAL CONTRACTOR SHALL BE RESPONSIBLE FOR GENERAL DEMOLITION INCLUDING REMOVAL OF WALLS, PARTITIONS, DOORS & CEILING & FLOORS, ANY AND ALL CUTTING OF CONCRETE FLOORS, WALLS OR STRUCTURE SHALL BE THE GENERAL CONTRACTOR'S RESPONSIBILITY. THE GENERAL CONTRACTOR SHALL BE RESPONSIBLE FOR THE REMOVAL OF ALL EXISTING UTILITIES. THE RESPONSIBILITY OF THE SUBCONTRACTOR BY TRADE; FIRESTOPPING OF THESE OPENING SHALL BE DONE BY THE RESPECTIVE TRADE. THE GENERAL CONTRACTOR, PATCHING AND REPAIR OF CONCRETE WALLS, FLOOR, OR STRUCTURE SHALL BE THE RESPONSIBILITY OF THE GENERAL CONTRACTOR. THIS WILL BE ACCOMPLISHED UPON COMPLETION OF THE INSTALLATION OF ANY AND ALL UTILITIES INSTALLED BY THE RESPECTIVE TRADES.

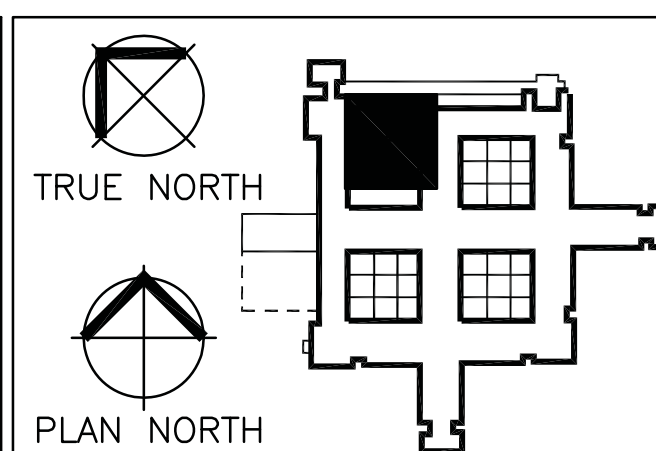

	Drawing Title ELECTRICAL LIGHTING THIRD FLOOR PLAN
	Approved: Cynthia Doolittle, Chief, Projects Section
Drawing Scale SEE PLAN	Approved: Steven Challeen, Director, Engineering
Plot Scale 12" = 1'-0"	

Project Title		Patient No.	
Location			
V.A. MEDICAL CENTER ONE VETERANS DRIVE MINNEAPOLIS, MN 55417			
Date	Checked	Drawn	
4.8.2011	RF	EAK	

Office of
Facilities
Management

