



three inches = one foot  
one and one half inches = one foot  
one inch = one foot  
three quarters inch = one foot  
one half inch = one foot  
three eighths inch = one foot  
one quarter inch = one foot  
one eighth inch = one foot  
one sixteenth inch = one foot

- EXISTING EXTERIOR FINISH MATERIAL  
NOTES (CONNECTING CORRIDOR A101):
- 1) CLEAN EXISTING LIMESTONE ACCENT BAND(S).
  - 2) CLEAN ALL EXISTING METAL WINDOW FRAMES AND SILLS.
  - 3) CLEAN ALL EXISTING STOREFRONT WINDOW FRAMES AND SILLS.
  - 4) CLEAN EXISTING FACE BRICK.



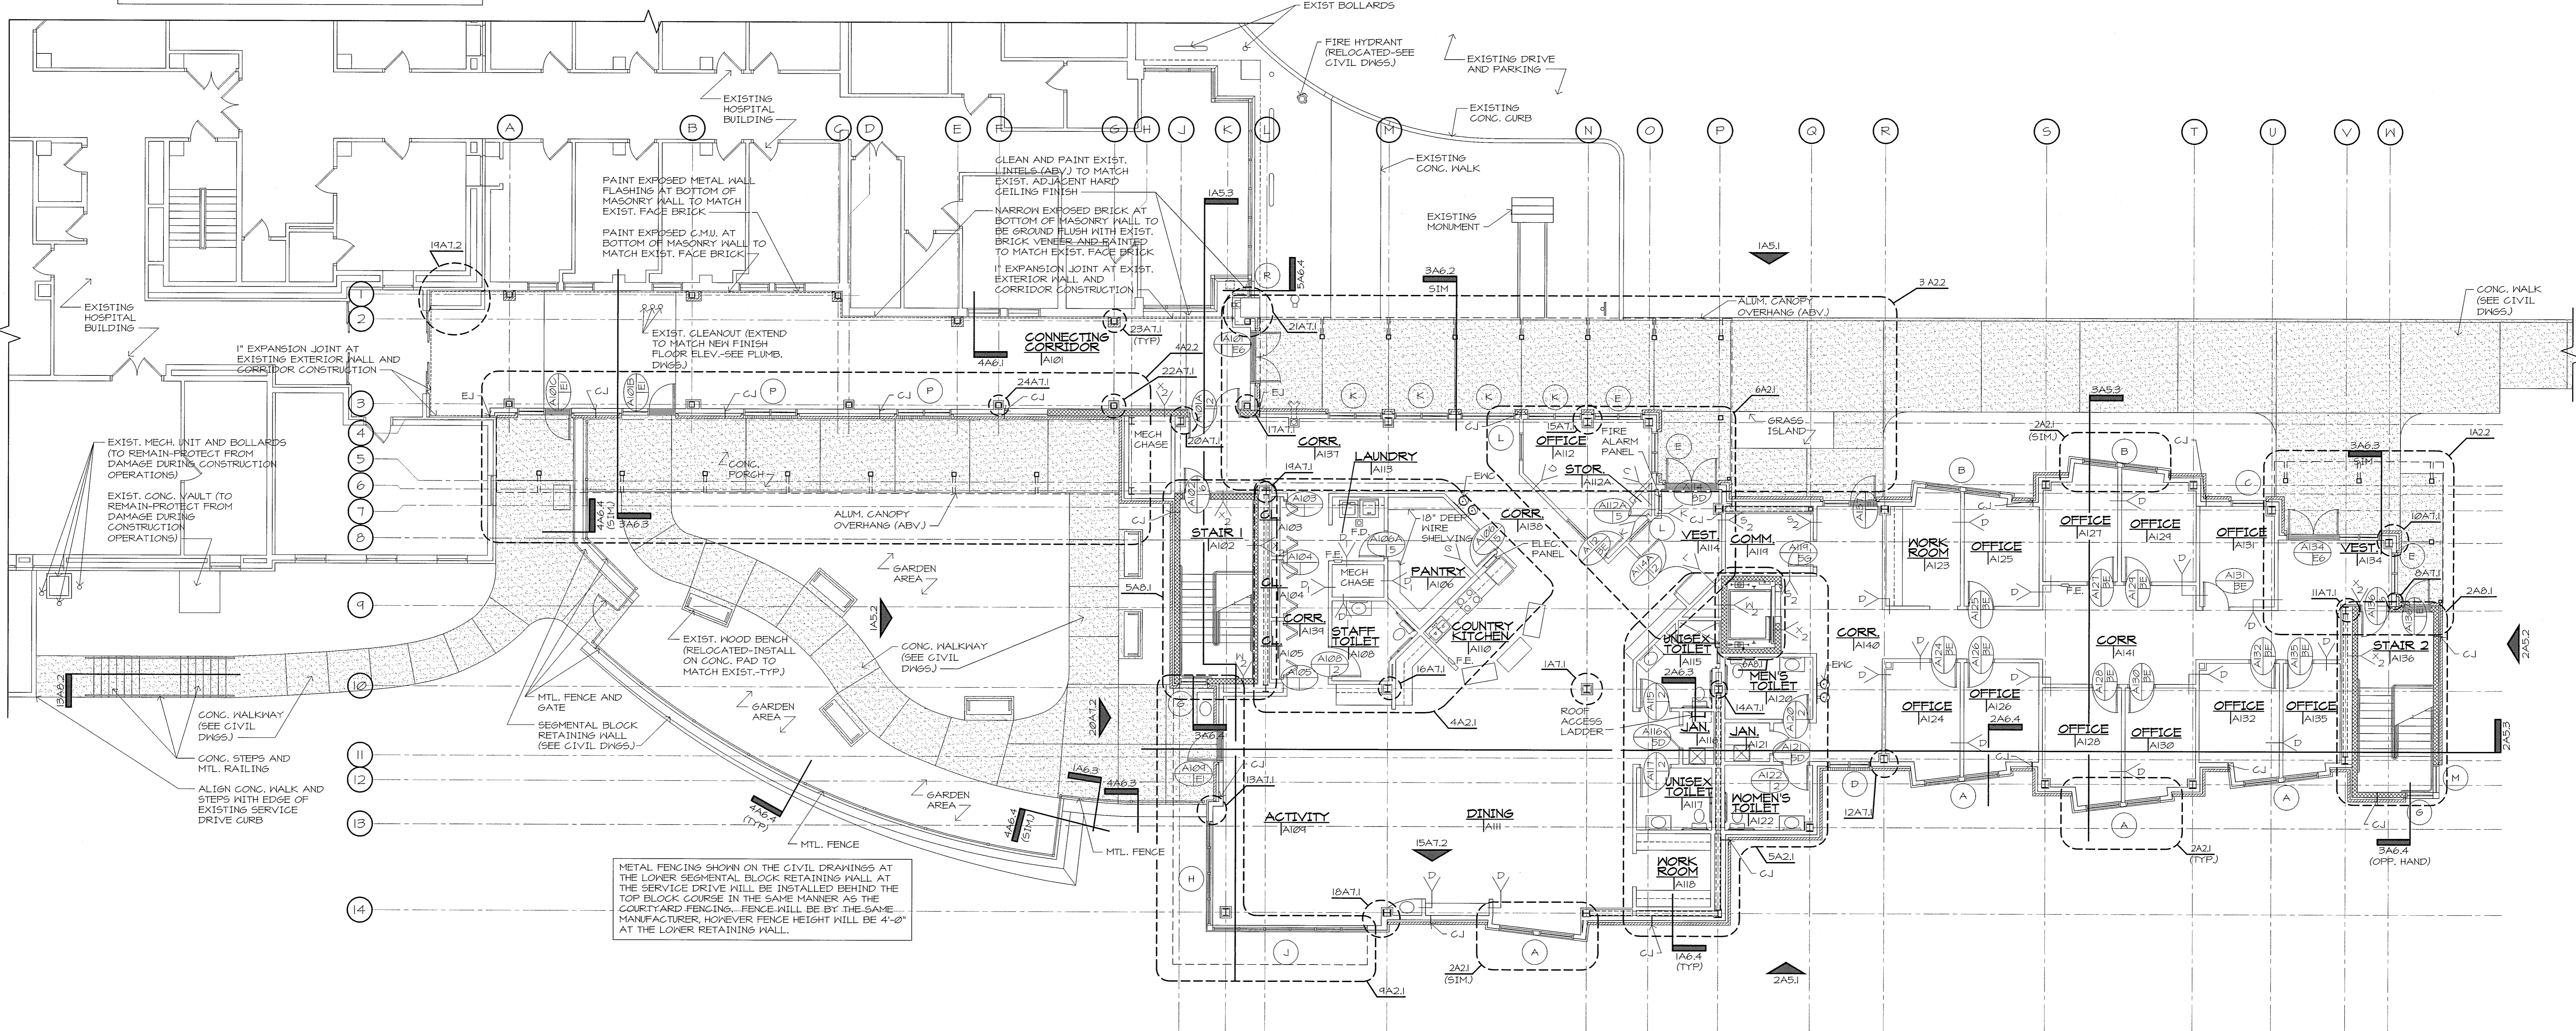


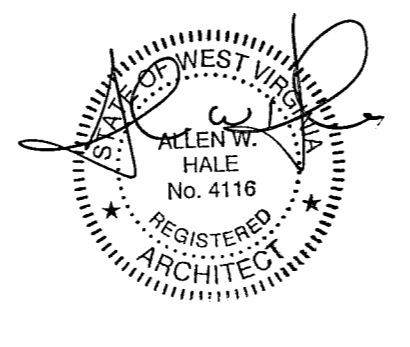
INTERIOR SIGNAGE: CONTRACTOR IS TO PROVIDE INTERIOR SIGNAGE FOR EACH SPACE TO MATCH THE FACILITY'S SIGNAGE SYSTEM IN APPEARANCE AND FORMAT (SEE SPECIFICATIONS SECTION 01400).

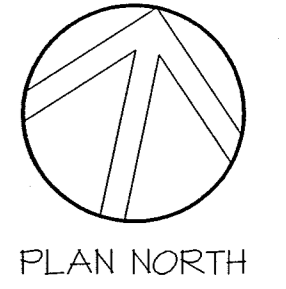EXTERIOR SIGNAGE: CONTRACTOR IS TO PROVIDE EXTERIOR BUILDING SIGNS TO MATCH THE FACILITY'S SIGNAGE SYSTEM IN APPEARANCE AND FORMAT (SEE SPECIFICATIONS SECTION 01400).



# FIRST FLOOR PLAN

		CONSULTANTS:		<div></div>		ARCHITECT/ENGINEERS:		<div><div><div>SFCS</div><div>Architecture Engineering Planning Interiors</div></div><div>ANDERSON &amp; ASSOCIATES, INC. Professional Design Services www.andassoc.com</div><div><div>SFCS Inc. • 305 South Jefferson Street Roanoke, Virginia 24011.2003 540.344.6664 • Fax 540.343.6925 www.sfcs.com</div><div><div>110 Ardmore St. Blacksburg, VA 26060 540-892-5592</div></div></div></div>		Drawing Title <b>FIRST FLOOR PLAN</b>		Project Title Adult Day Care Building VA Medical Center Comm No. 1010.00		Project Number VA246-P-0568		Office of Construction and Facilities Management	
				Building Number -		Drawing Number											
Revisions:		Date		Approved Project Director		Location Beckley, West Virginia		Date 08/05/2011		Checked -		Drawn MCA		A1.2 Dwg. 19 of 77		 Department of Veterans Affairs	



**SFCs**  
Architecture  
Engineering  
Planning  
Interiors

**ANDERSON & ASSOCIATES, INC.**  
Professional Design Services  
www.andassoc.com

100 Ardmore Dr.  
Birmingham, VA 24600  
540-652-6592