


three inches = one foot
one and one half inches = one foot
one inch = one foot
three quarters inch = one foot
one half inch = one foot
one quarter inch = one foot
three eighths inch = one foot
one eighth inch = one foot



DEDUCT NO. 2: FINISHES SHOWN ON FINISH SCHEDULE IN SPECIFICATIONS FOR CMT-WORKSHOP G111 ARE TO BE OMITTED. SPACE SHALL BE LEFT UNFINISHED FOR DEDUCT NO. 2.


INTERIOR SIGNAGE: CONTRACTOR IS TO PROVIDE INTERIOR SIGNAGE FOR EACH SPACE TO MATCH THE FACILITY'S SIGNAGE SYSTEM IN APPEARANCE AND FORMAT (SEE SPECIFICATIONS SECTION 104000).

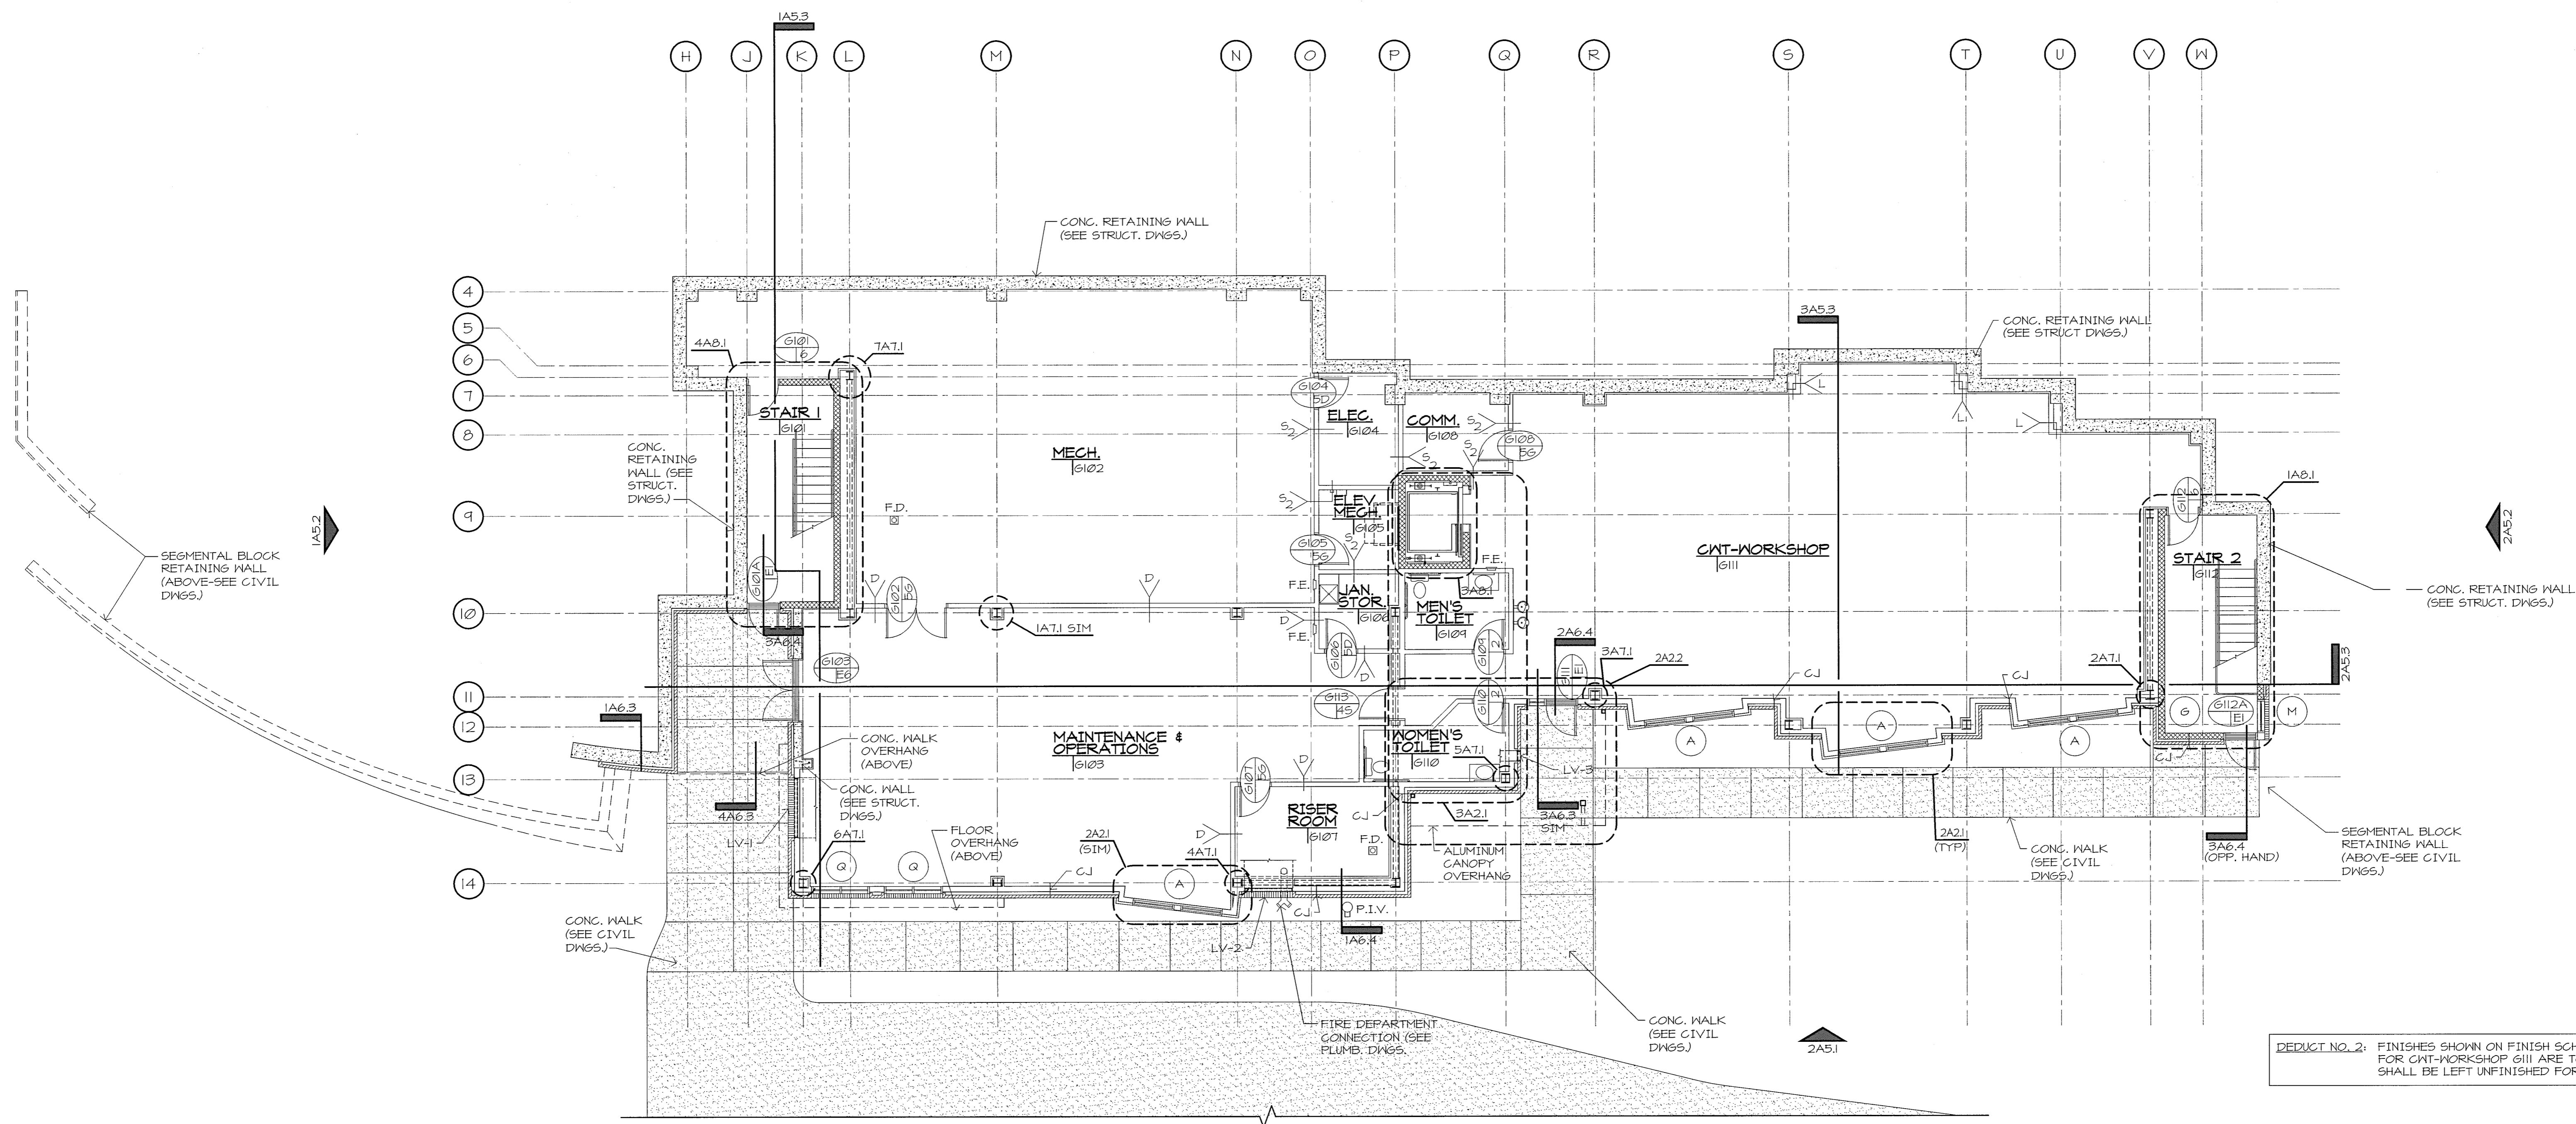

GROUND FLOOR PLAN

Revisions	Date

CONSULTANTS:

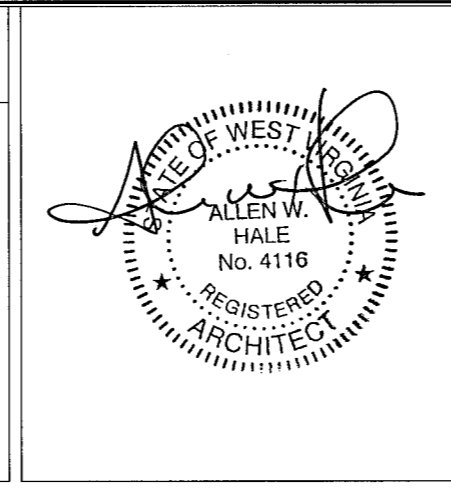

ARCHITECT/ENGINEERS:
SFCs
Architecture
Engineering
Planning
Interiors
SFCs Inc. • 305 South Jefferson Street
Roanoke, Virginia 24011.2003
540.344.6664 • Fax 540.343.6925
www.sfcsc.com

Drawing Title
GROUND FLOOR PLAN
Approved Project Director

Project Title
Adult Day Care Building
VA Medical Center
Comm No. 10110.00
Location
Beckley, West Virginia
Date
08/05/2011
Checked
-
Drawn
MCA

Project Number
VA246-P-0568
Building Number
-
Drawing Number
A1.1
Dwg. 18 of 77

Office of
Construction
and Facilities
Management
Department of
Veterans Affairs