


one eighth inch = one foot
one quarter inch = one foot
one half inch = one foot
three eighths inch = one foot
one inch = one foot
one and one half inches = one foot
two inches = one foot
three inches = one foot
four inches = one foot
five inches = one foot
six inches = one foot
seven inches = one foot
eight inches = one foot
nine inches = one foot
ten inches = one foot
eleven inches = one foot
twelve inches = one foot
thirteen inches = one foot
fourteen inches = one foot
fifteen inches = one foot
sixteen inches = one foot
seventeen inches = one foot
eighteen inches = one foot
nineteen inches = one foot
twenty inches = one foot
twenty one inches = one foot
twenty two inches = one foot
twenty three inches = one foot
twenty four inches = one foot
twenty five inches = one foot
twenty six inches = one foot
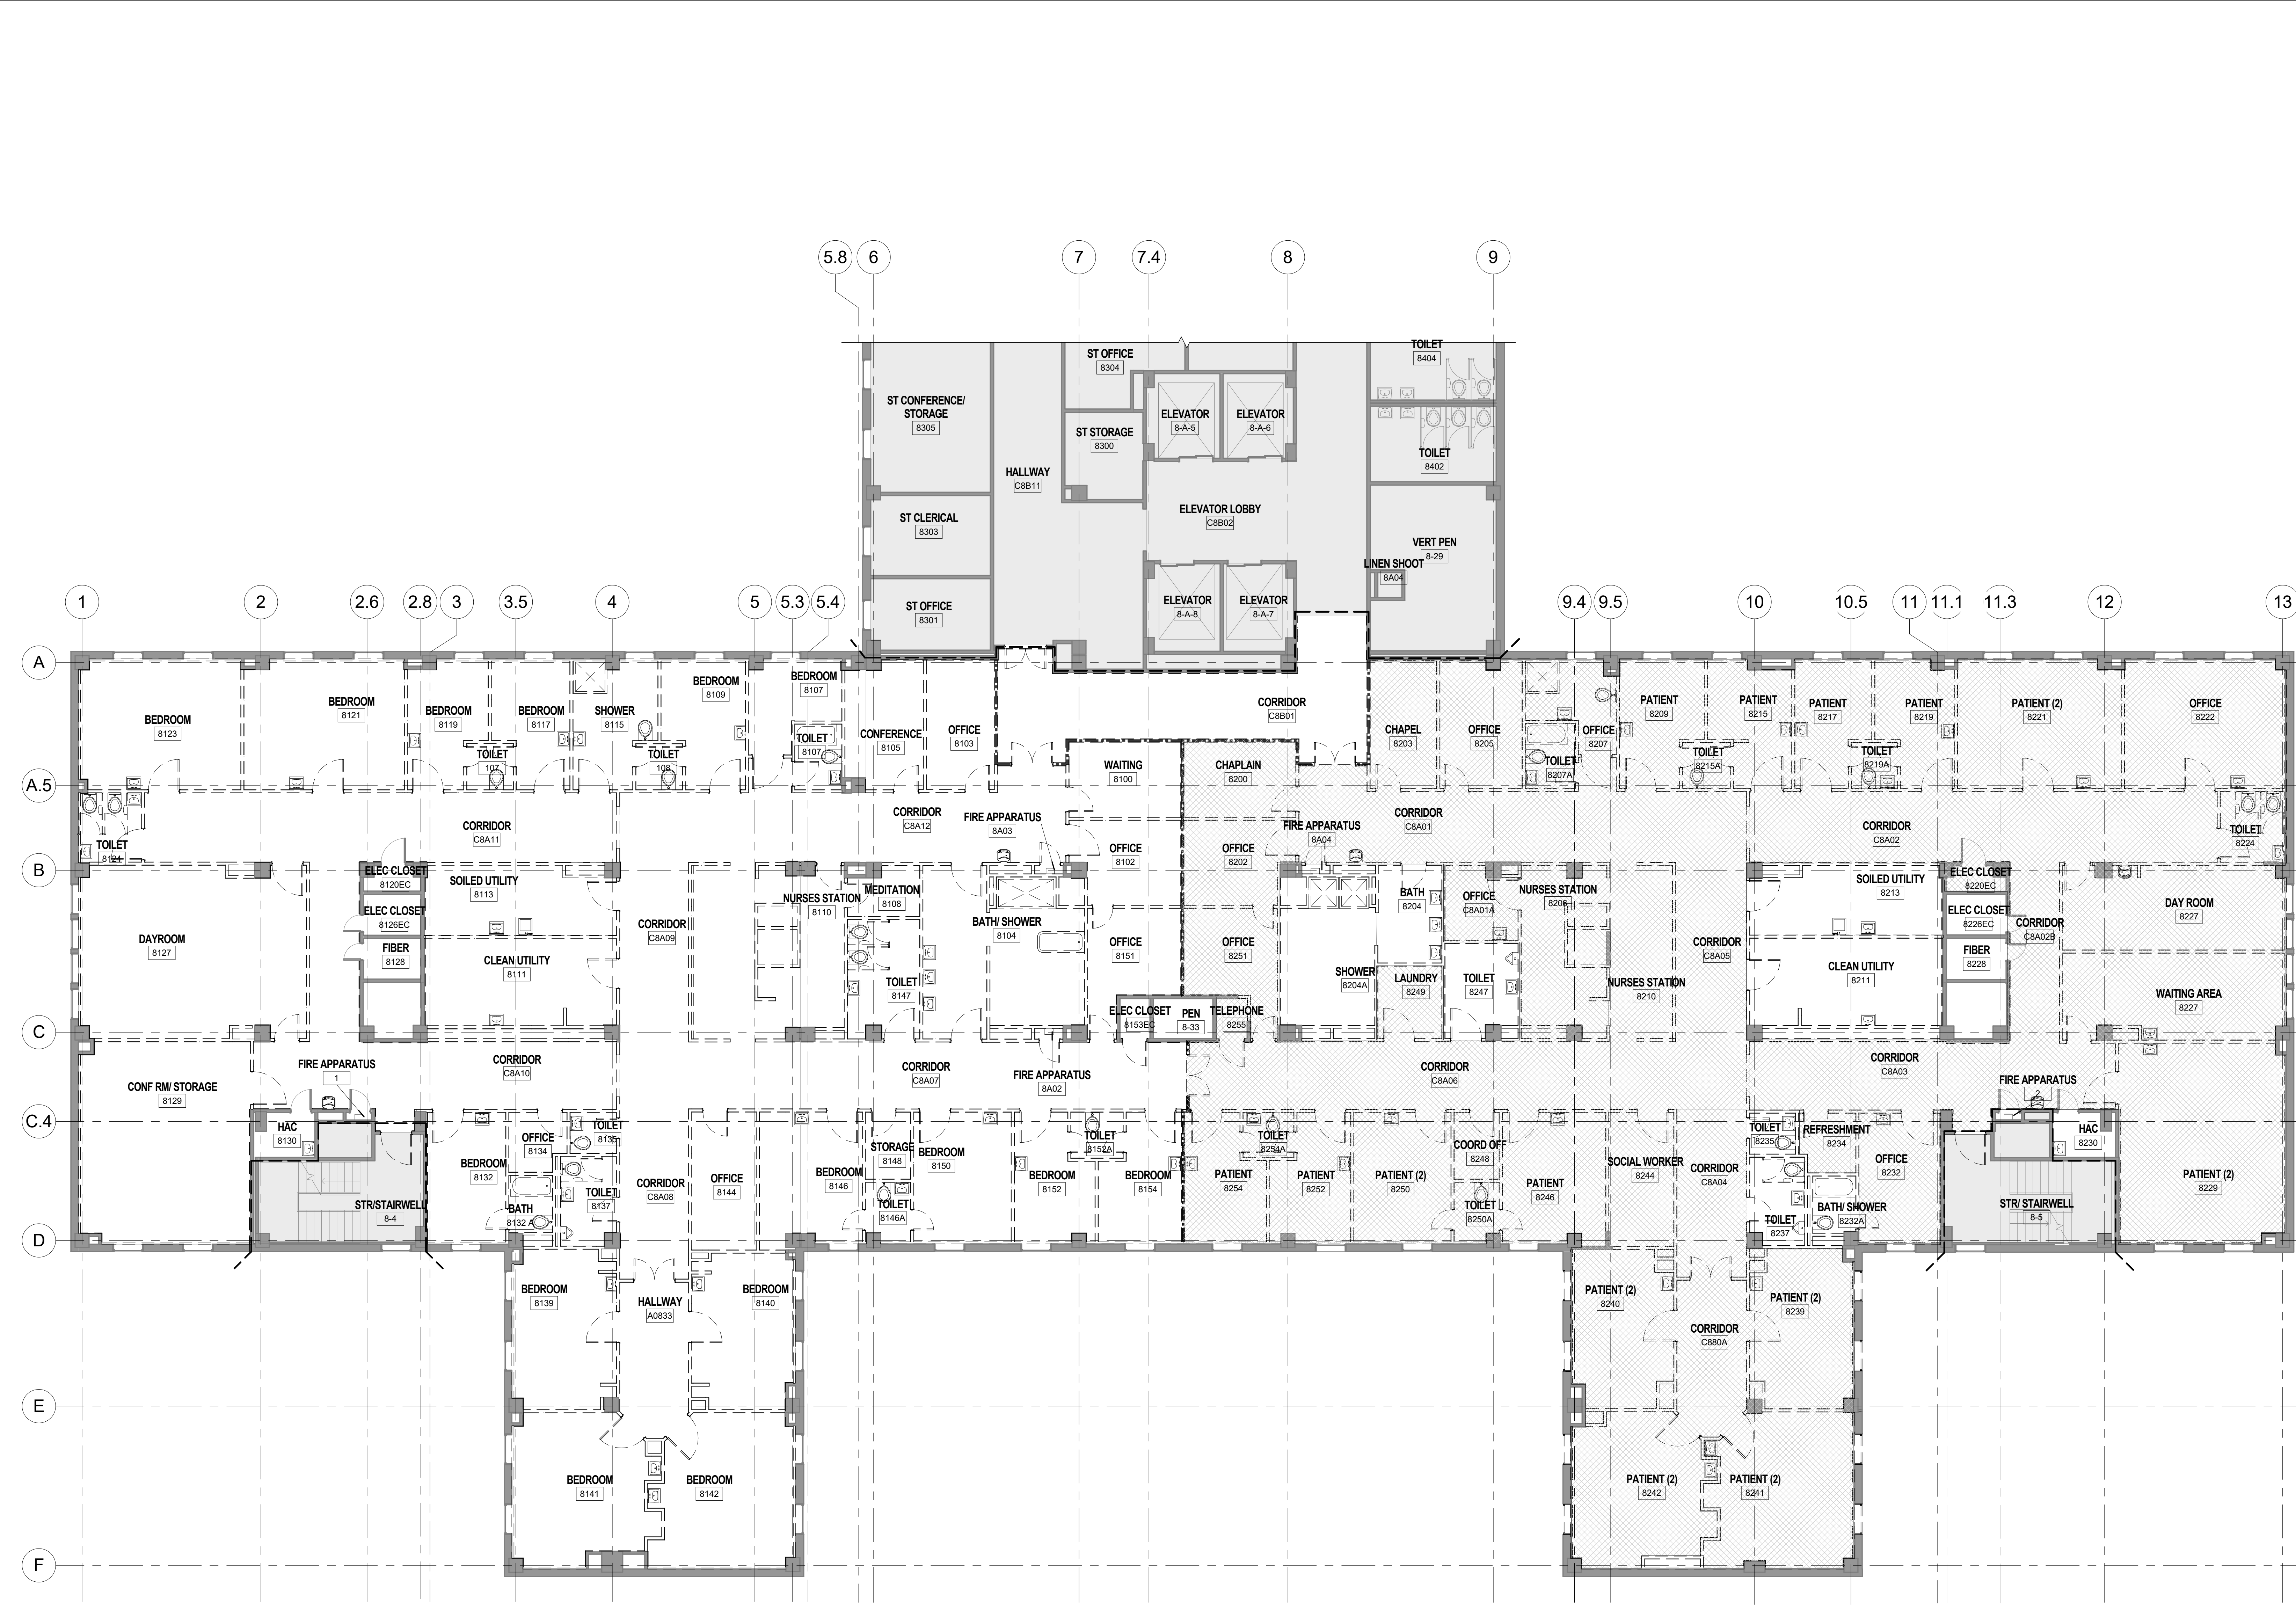

HAZARDOUS MATERIAL REMOVAL GENERAL NOTES

- HAZMAT REMOVAL NOTES APPLY TO ENTIRE ROOMS. CONTRACTOR SHALL IDENTIFY ALL MATERIALS DESCRIBED BY NOTE IN EACH ROOM AND REMOVE ACCORDING TO SAFETY STANDARDS. REFERENCE SPECIFICATION 028211
- ALL HAZARDOUS MATERIALS SHALL BE REMOVED IN COMPLIANCE WITH APPLICABLE CODES AND LAWS.
- THE CONTRACTOR IS RESPONSIBLE TO VERIFY THE HAZARD(S) AND LEVEL OF PROTECTION REQUIRED FOR ALL EMPLOYEES OR SUBCONTRACTORS TO COMPLETE THE CONSTRUCTION WORK.
- ABATE VCT AND MASTIC FLOORING WITHIN HATCHED AREA. REFER TO SPECIFICATION FOR ADDITIONAL INFORMATION.
- PROVIDE COST FOR REMOVAL OF COUNTED AND UNFORESSEEN MUD FITTINGS ON FIBERGLASS INSULATED DOMESTIC WATER LINES FOR 451 FITTINGS.
- PROVIDE COST FOR REMOVAL OF ASBESTOS CONTAINING BLACK MASTIC WITH 12" NON-ASBESTOS FLOOR TILE OF APPROXIMATELY 11,881 SQ.FT.
- PROVIDE COST FOR REMOVAL ASSUMED FOR 7 METAL 2-HOUR FIRE RATED DOORS.
- PROVIDE COST FOR REMOVAL OF COUNTED AND UNFORESSEEN BLACK MASTIC SOUNDPROOFING INSIDE UNIVENTS ASSUMED FOR 58 UNITS.
- PROVIDE COST FOR REMOVAL OF FLUORESCENT LIGHT TUBES AND CFL BULBS. ASSUME 820 EACH.
- PROVIDE COST FOR REMOVAL OF OPBDB CONTAINING BALLASTS FOR FLUORESCENT LIGHTING FIXTURES. ASSUME 420 EACH.
- PROVIDE COST FOR REMOVAL OF DIELECTRIC UNIONS, ASSUME 240 UNIONS.
- BASED ON THE AGE OF THE PATIENT UNIT IT IS ASSUMED LEAD PAINT IS WITHIN THE PROJECT AREA. CONDUCT DEMOLITION OF THE EXISTING SPACE WITH THE ASSUMPTION OF LEAD PAINT ON EXPOSED PLASTER WALLS AND PAINTED SURFACES.

HAZARDOUS MATERIAL REMOVAL LEGEND

AREA FOR REMOVAL OF ASBESTOS-CONTAINING FLOOR TILE AND ASSOCIATED MASTIC

BEYOND PROJECT BOUNDARY

PROJECT BOUNDARY

TRUE NORTH

PROJECT NORTH

CLEMENT J. ZABLOCKI VA MEDICAL CENTER
MILWAUKEE, WISCONSIN

LUKE J. LESING
A-11739
INDIANAPOLIS, IN
OFFICIAL

ARCHITECT/ENGINEERS:

PROJECT LEAD
Architect, Structural Engineer, Civil Engineer

GUIDON DESIGN

905 N. CAPITOL AVE. SUITE 100 INDIANAPOLIS, IN 46204
317.800.6388 WWW.GUIDONDESIGN.COM

SUSTAINABLE ARCHITECTURE + ENGINEERING

MEP Engineer
RING & DUCHATEAU, LLP
17400 W. CAPITOL DRIVE
BROOKFIELD, WI 53045
(414) 778-1700

Drawing Title
HAZARDOUS MATERIAL FLOOR PLAN

Approved for Design Concept:
FACILITY MANAGEMENT
DIVISION MANAGER

BID SET SUBMISSION

Project Title
#695-15-117 VA
MILWAUKEE

Project Number
14.1020.07

Building Number
#111

Location
CLEMENT J. ZABLOCKI VAMC

Date
04/24/2017

Checked By:
LJL

Drawn By:
LAL

Office of Facilities Management

VA Project Number
695-15-117

U.S. Department of Veterans Affairs

Revisions:

Date