
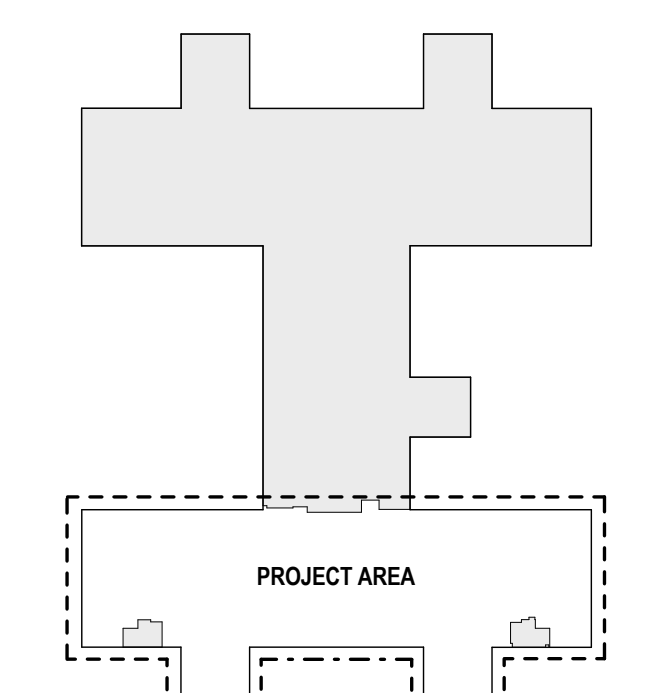
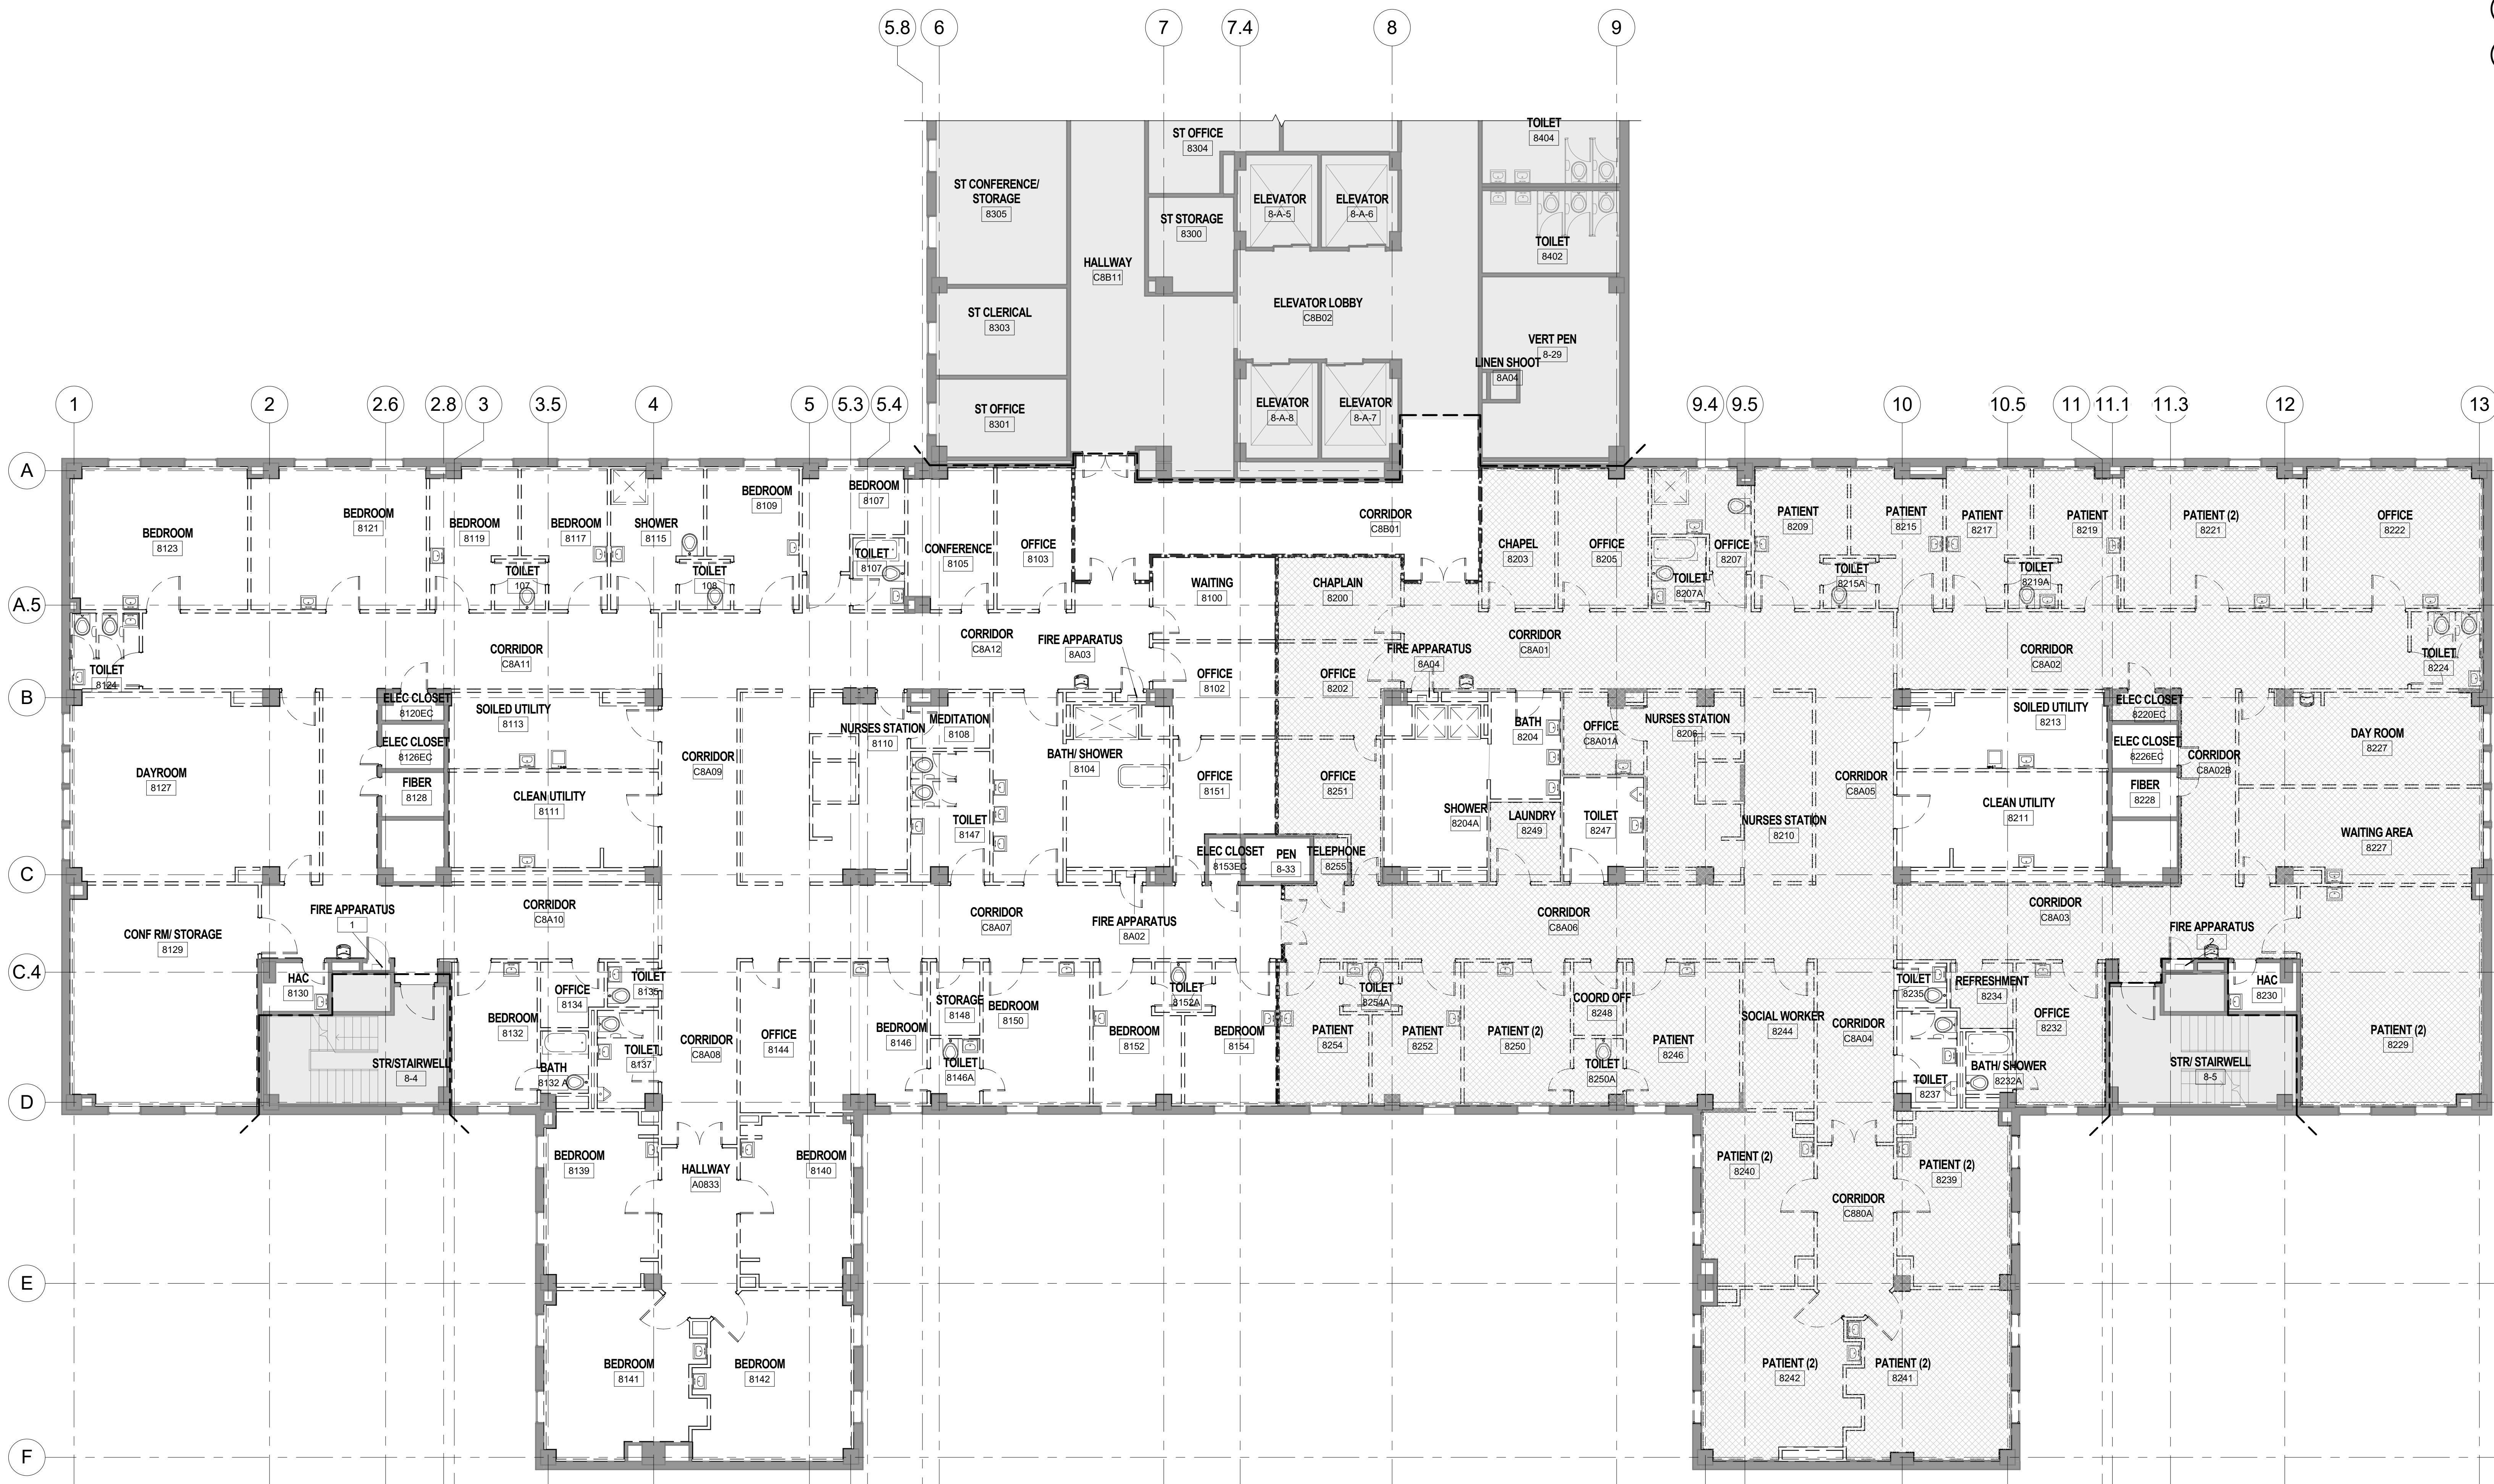


- ### HAZARDOUS MATERIAL REMOVAL GENERAL NOTES
- HAZARDOUS MATERIAL REMOVAL NOTES APPLY TO ENTIRE ROOMS. CONTRACTOR SHALL IDENTIFY ALL MATERIALS DESCRIBED BY NOTE IN EACH ROOM AND REMOVE ACCORDING TO SAFETY STANDARDS. REFERENCE SPECIFICATION 028211
 - ALL HAZARDOUS MATERIALS SHALL BE REMOVED IN COMPLIANCE WITH APPLICABLE CODES AND LAWS.
 - THE CONTRACTOR IS RESPONSIBLE TO VERIFY THE HAZARD(S) AND LEVEL OF PROTECTION REQUIRED FOR ALL EMPLOYEES OR SUBCONTRACTORS TO COMPLETE THE CONSTRUCTION WORK.
 - ABATE VCT AND MASTIC FLOORING WITHIN HATCHED AREA. REFER TO SPECIFICATION FOR ADDITIONAL INFORMATION.
 - PROVIDE COST FOR REMOVAL OF COUNTED AND UNFOUNDED MUD FITTINGS ON FIBERGLASS INSULATED DOMESTIC WATER LINES FOR 451 FITTINGS.
 - PROVIDE COST FOR REMOVAL OF ASBESTOS CONTAINING BLACK MASTIC WITH 12" NON-ASBESTOS FLOOR TILE OF APPROXIMATELY 11881 SQ FT.
 - PROVIDE COST FOR REMOVAL OF COUNTED AND UNFOUNDED BLACK MASTIC SOUNDPROOFING INSIDE UNIVENTS ASSUMED FOR 58 UNITS.
 - PROVIDE COST FOR REMOVAL OF DIELECTRIC UNIONS, ASSUME 240 UNIONS.

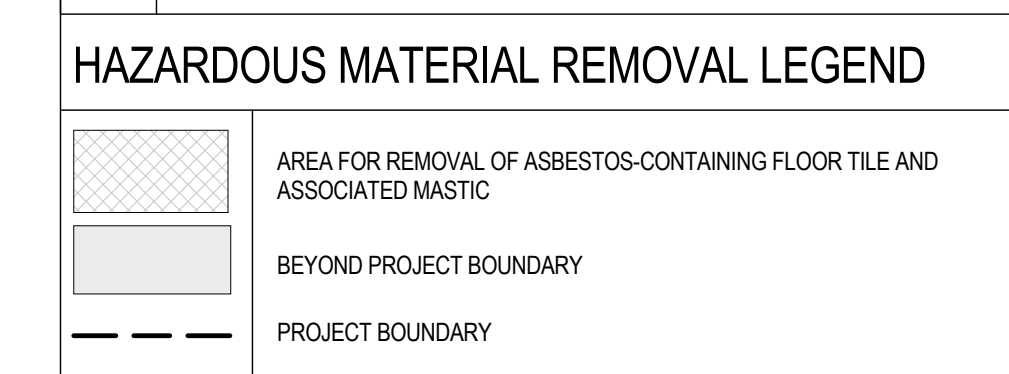

NOTE: IN THE CASE OF CONFLICTS OR DISCREPANCIES WITHIN OR AMONG THE CONTRACT DRAWINGS, THE BETTER QUALITY, MORE STRINGENT REQUIREMENTS, OR GREATER QUANTITY OF WORK (AS DETERMINED BY THE GOVERNMENT) SHALL BE PROVIDED.

KEY PLAN
SCALE: 1" = 100' 0"

HAZARDOUS MATERIAL REMOVAL FLOOR PLAN - 8TH FLOOR
SCALE: 1/8" = 1'-0"

Revisions:	Date




U.S. Department of Veterans Affairs
CLEMENT J. ZABLOCKI VA MEDICAL CENTER
MILWAUKEE, WISCONSIN



ARCHITECT/ENGINEERS:
PROJECT LEAD
Architect, Structural Engineer, Civil Engineer
GUIDON DESIGN
905 N. CAPITOL AVE. SUITE 100 INDIANAPOLIS, IN 46204
317.800.6388 WWW.GUIDONDESIGN.COM
SUSTAINABLE ARCHITECTURE + ENGINEERING

MEP Engineer
RING & DUCHATEAU, LLP
17400 W. CAPITOL DRIVE
BROOKFIELD, WI 53045
(414) 778-1700

Drawing Title
HAZARDOUS MATERIAL FLOOR PLAN

Approved for Design Concept:
**FACILITY MANAGEMENT
DIVISION MANAGER**

BID SET SUBMISSION			
Project Title #695-15-117 VA MILWAUKEE		Project Number 14.1020.07	
Location CLEMENT J. ZABLOCKI VAMC		Building Number #111	
Date 04/24/2017	Checked By: LJL	Drawn By: LAL	Drawing Number HA101
Office of Facilities Management		VA Project Number 695-15-117	
		VA Logo	