



one eighth inch = one foot
one quarter inch = one foot
three eighths inch = one foot
one half inch = one foot
three quarters inch = one foot
one inch = one foot
one and one half inches = one foot
two inches = one foot
three inches = one foot
four inches = one foot
five inches = one foot
six inches = one foot
seven inches = one foot
eight inches = one foot
nine inches = one foot
ten inches = one foot
eleven inches = one foot
twelve inches = one foot
thirteen inches = one foot
fourteen inches = one foot
fifteen inches = one foot
sixteen inches = one foot
seventeen inches = one foot
eighteen inches = one foot
nineteen inches = one foot
twenty inches = one foot
twenty one inches = one foot
twenty two inches = one foot
twenty three inches = one foot
twenty four inches = one foot
twenty five inches = one foot
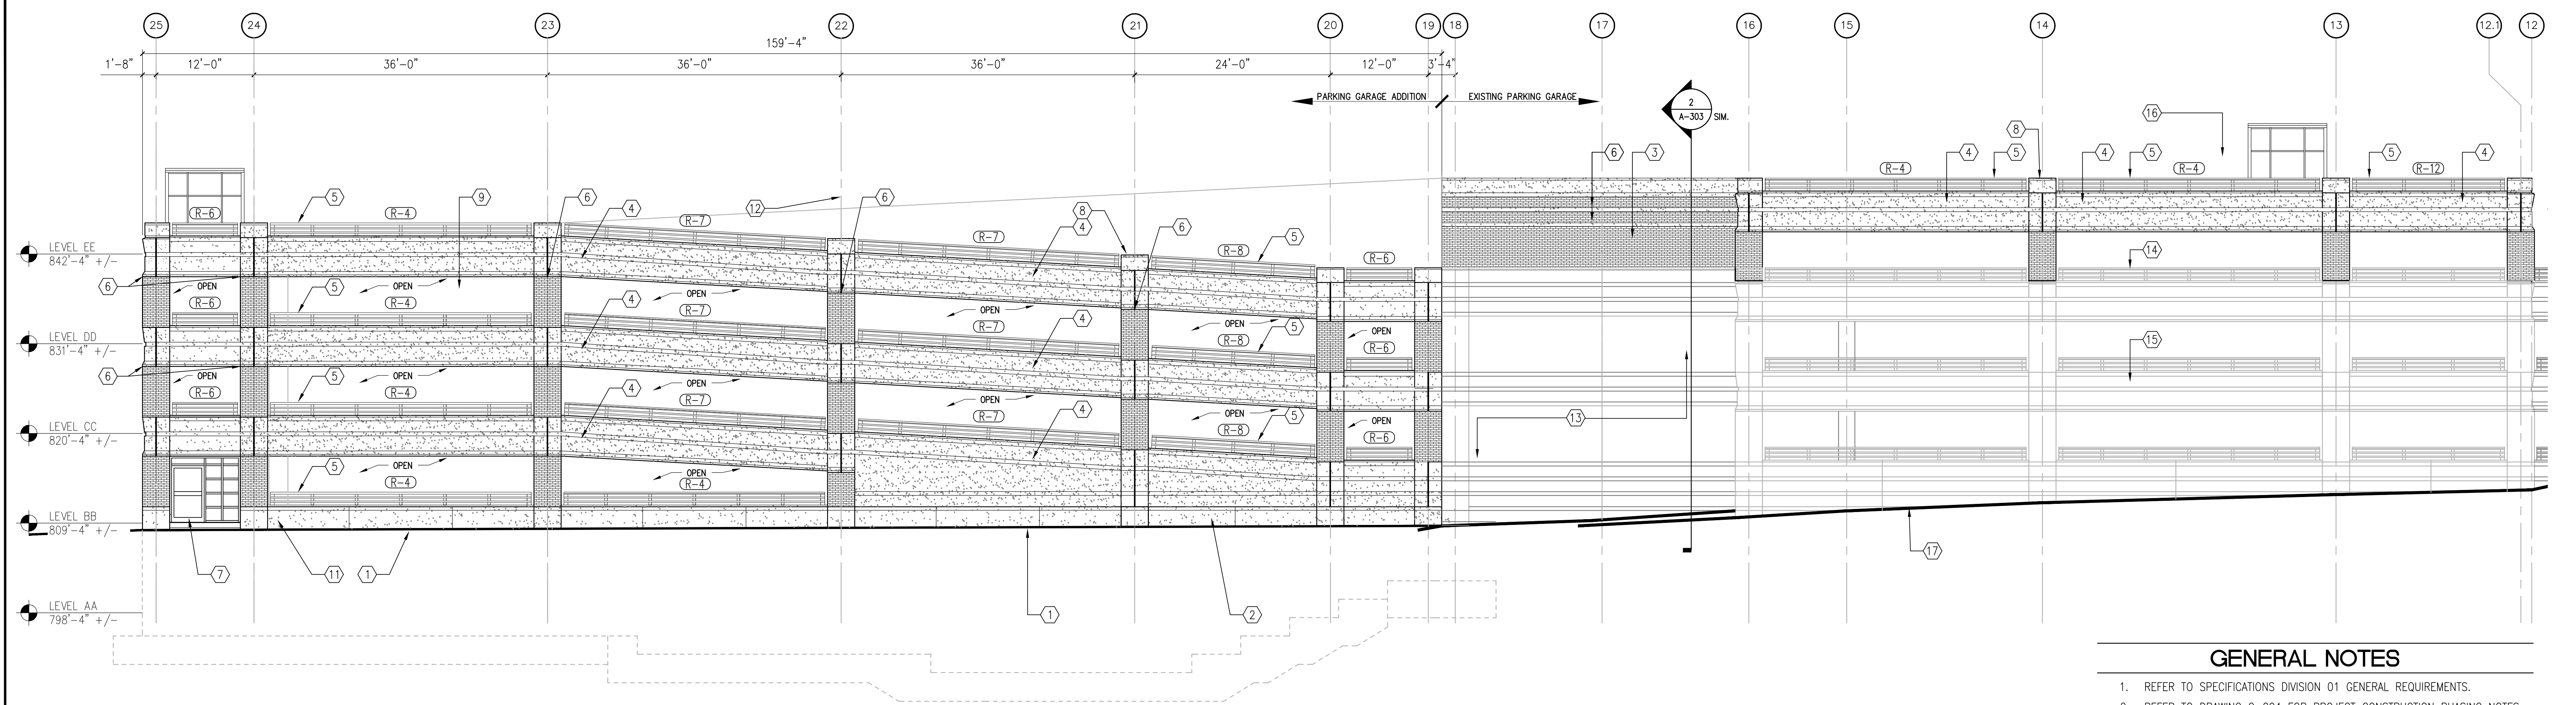

- ### GENERAL NOTES
- REFER TO SPECIFICATIONS DIVISION 01 GENERAL REQUIREMENTS.
 - REFER TO DRAWING G-004 FOR PROJECT CONSTRUCTION PHASING NOTES.
 - REFER TO DRAWING S-100 THROUGH S-105 FOR STRUCTURAL FRAMING PLANS AND RELATED SCOPE OF WORK ITEMS.
 - CONTRACTOR SHALL NOTE THAT THERE IS ATTIC STOCK FACE BRICK THAT WILL BE UTILIZED UNDER THIS CONTRACT. THERE ARE APPROXIMATELY 13 CUBES OF FACE BRICK IN ATTIC STOCK, +/- 6,500 FACE BRICK UNITS. THE FACE BRICK IS CURRENTLY STORED AT THE EXTERIOR OF THE EXISTING PARKING GARAGE BETWEEN COLUMN LINES 11-12 AT F. CONTRACTOR WILL VERIFY TOTAL FACE BRICK UNITS AVAILABLE PRIOR TO BIDDING.

- ### ELEVATION NOTES
- PROPOSED EXTERIOR FINISH GRADE ELEVATIONS.
 - CAST IN PLACE CONCRETE FOUNDATION WALL SYSTEM. REFER TO DRAWING S-100.
 - NOMINAL 4" FACE BRICK VENEER SYSTEM. REFER TO DRAWING A-302 AND A-303.
 - PRECAST CONCRETE SPANDREL PANEL SYSTEM. REFER TO DRAWING A-302 AND A-303.
 - ALUMINUM RAILING SYSTEM. REFER TO DRAWING A-305.
 - PRECAST CONCRETE BANDING/COURSE. REFER TO DRAWING A-302 AND A-303.
 - ALUMINUM STORE FRONT DOOR AND SIDE LIGHT. REFER TO DRAWING A-801.
 - PRECAST CONCRETE COPING/CAP. REFER TO DRAWING A-302 AND A-303.
 - TYPICAL EXTERIOR WALL OPENINGS AT PARKING GARAGE.
 - PRECAST CONCRETE STAIR UNITS. REFER TO DRAWINGS A-401 AND A-504.
 - FIRE DEPARTMENT CONNECTION. REFER TO DRAWING FP-102.
 - LIGHT POLES AND FIXTURES. REFER TO DRAWING E-105.
 - EXISTING FACE BRICK VENEER AND CONCRETE MASONRY UNIT EXTERIOR WALL.
 - EXISTING ALUMINUM RAILING SYSTEM.
 - EXISTING PRECAST CONCRETE SPANDREL PANELS.
 - PARKING GARAGE LEVEL E ADDITION ABOVE EXISTING PARKING GARAGE EXPANSION UNDER CONSTRUCTION.
 - EXISTING GRADE ELEVATION.
 - PRECAST CONCRETE SHEARWALL.

1 WEST ELEVATION
1/8"=1'-0"

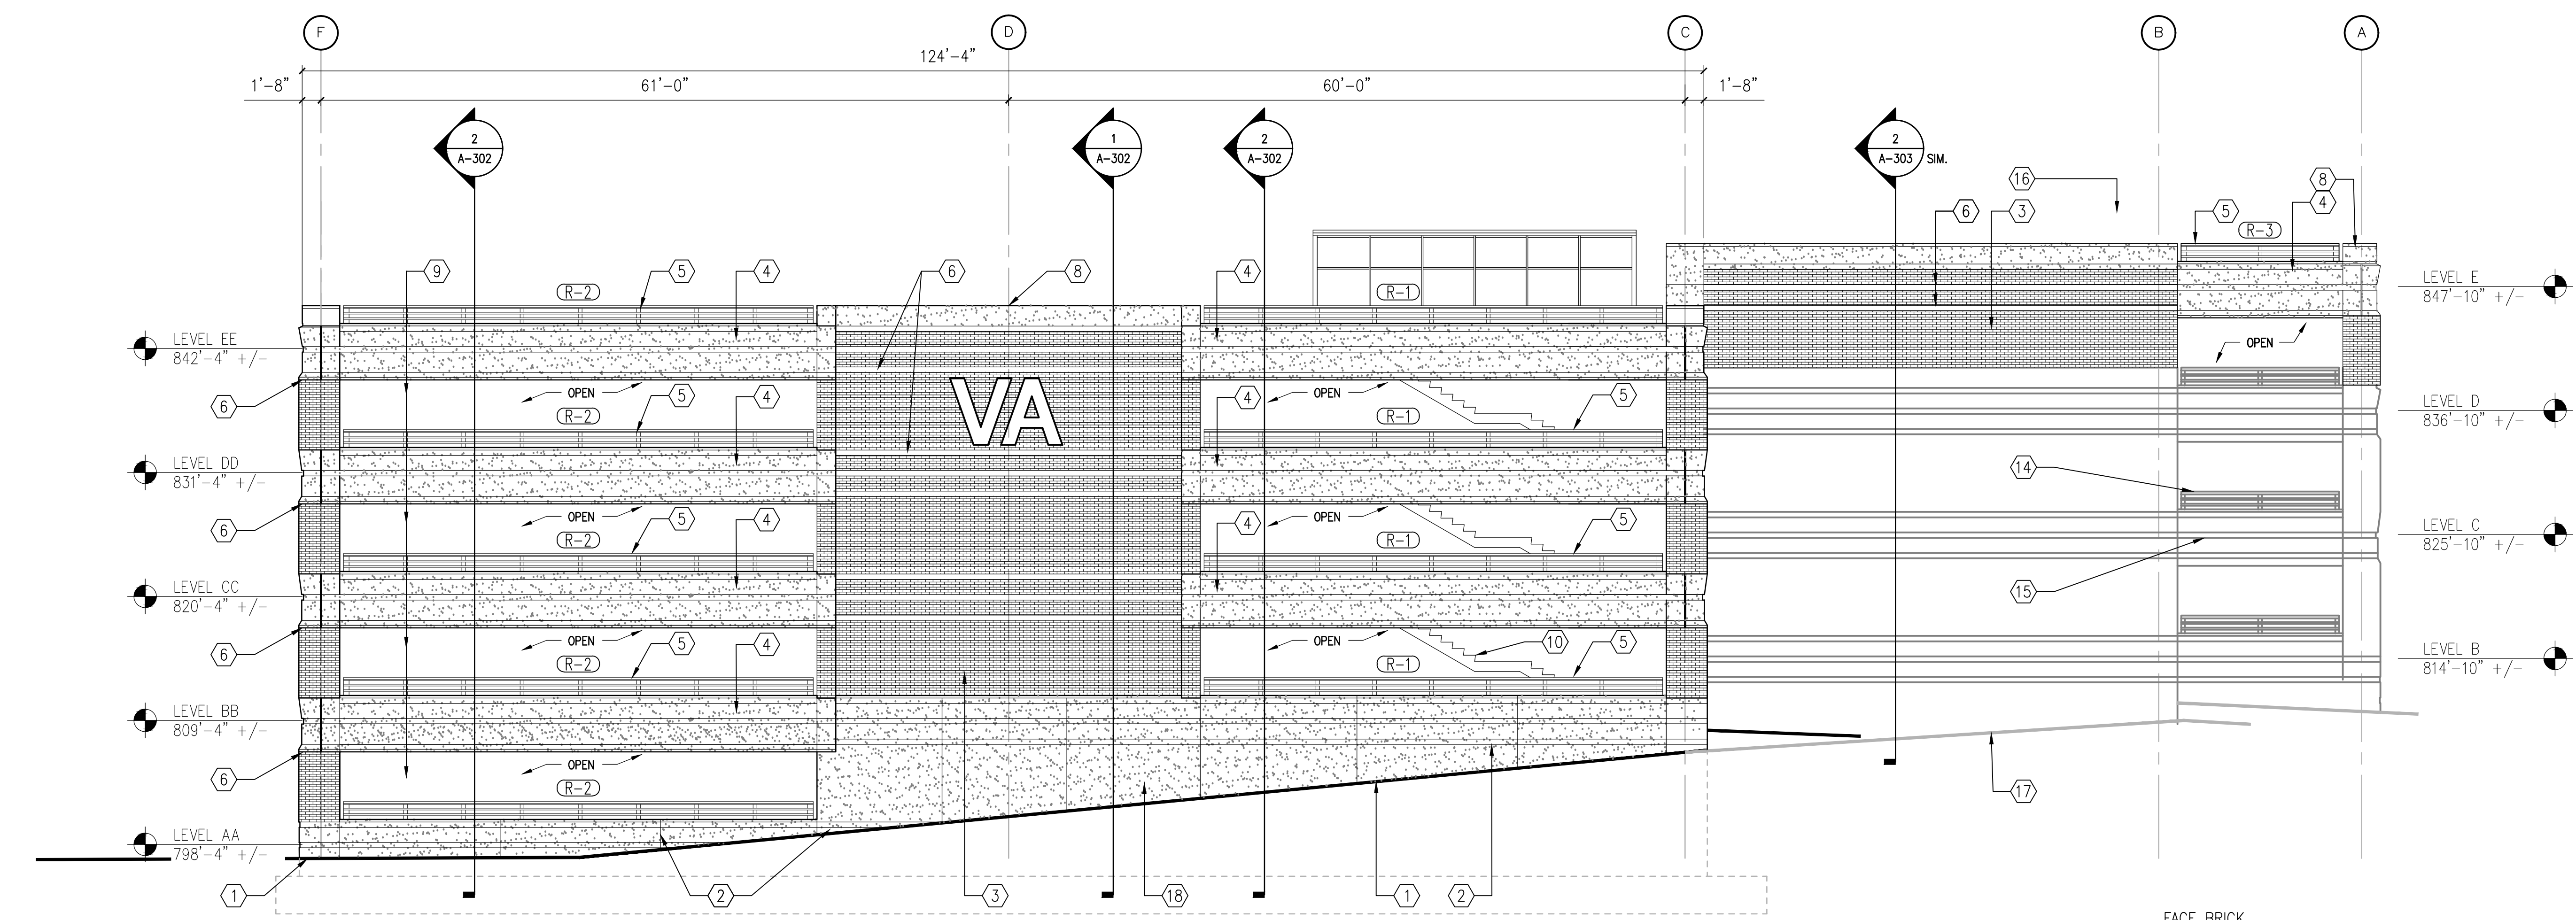

2 NORTH ELEVATION
1/8"=1'-0"

FACE BRICK
YANKEE HILL BRICK COMPANY
3705 SOUTH CODDINGTON AVENUE LINCOLN, NEBRASKA 68522
TELEPHONE 402-477-6663
WWW.YANKEEHILLBRICK.COM

- YANKEE HILL LIGHT, MEDIUM AND DARK RED SMOOTH VASPCI (3 5/8" X 2 3/8" X 7 5/8") BRICKS
- BRICKS TO MEET AND EXCEED ALL REQUIREMENTS AS SET FORTH IN ASTM C216 FOR CLASS SW, TYPE FBS

CONSULTANTS: WALKER PARKING CONSULTANTS 3815 Plaza Drive • Ann Arbor, Michigan 48108 (734) 995-0200 • www.midwesternconsulting.com Land Development • Land Survey • Institutional • Municipal Wireless Communications • Transportation • Landfill Services		KEYPLAN		ARCHITECT + ENGINEERS: BANCROFT ARCHITECTS + ENGINEERS 700 Nicholas Blvd., Suite 300 Elk Grove Village, IL 60007 Telephone : 847.952.9362 www.bancroft-ae.com Bancroft-AE Project No. 16-121		Drawing Title BUILDING ELEVATIONS		Project Title CONSTRUCT NORTH PARKING STRUCTURE		Project Number 506-331 Building Number 29		Office of Construction and Facilities Management 	
100% FINAL BID DOCUMENTS 08-18-2017 100% BID DOCUMENTS-NOT FOR CONSTRUCTION 07-24-2017 95% CONSTRUCTION DOCUMENTS SUBMISSION 06-15-2017 65% DESIGN DEVELOPMENT SUBMISSION 04-19-2017 35% SCHEMATIC DESIGN SUBMISSION 03-06-2017 Revisions: Date						Approved Project Director		Location ANN ARBOR, MICHIGAN		Drawing Number A-201			
								Date 08-18-2017		Checked EM		Drawn AG	