


EQUIPMENT PLAN NOTES		
1.	DEDUCT ALTERNATE #1: BUILDING ACCESSORIES, RE: SPECIFICATIONS	
2.	DEDUCT ALTERNATE #2: KITCHEN EQUIPMENT, RE: SPECIFICATIONS	
3.	NOT USED	

EQUIPMENT SCHEDULE			
EQPT #	DESCRIPTION	Ownership	COMMENTS
1C01	END TABLE	OWNER FURNISHED/OWNER INSTALLED	FOR REFERENCE ONLY
1C02	ALCOVE CHAIR	OWNER FURNISHED/OWNER INSTALLED	FOR REFERENCE ONLY
1C03	CHAIRS	OWNER FURNISHED/OWNER INSTALLED	FOR REFERENCE ONLY
1C04	SOFA	OWNER FURNISHED/OWNER INSTALLED	FOR REFERENCE ONLY
1C05	TABLE	OWNER FURNISHED/OWNER INSTALLED	FOR REFERENCE ONLY
1C06	SHELVING	OWNER FURNISHED/OWNER INSTALLED	FOR REFERENCE ONLY
1C07	MEDS REFRIGERATOR	OWNER FURNISHED/OWNER INSTALLED	FOR REFERENCE ONLY
1C08	WASHING MACHINE	OWNER FURNISHED/OWNER INSTALLED	FOR REFERENCE ONLY
1C09	DRYER	OWNER FURNISHED/OWNER INSTALLED	FOR REFERENCE ONLY
1C10	SERVERY	OWNER FURNISHED/OWNER INSTALLED	FOR REFERENCE ONLY, RE: DEDUCT ALTERNATE #2
1C11	SERVING CART	OWNER FURNISHED/OWNER INSTALLED	FOR REFERENCE ONLY, RE: DEDUCT ALTERNATE #2
1C13	COOKTOP	CONTRACTOR FURNISHED/CONTRACTOR INSTALLED	
1F01	FIRE EXTINGUISHER CABINET	CONTRACTOR FURNISHED/CONTRACTOR INSTALLED	
1P01	PATIENT BED	OWNER FURNISHED/OWNER INSTALLED	FOR REFERENCE ONLY
1P03	SPECIAL CARE PATIENT BED	OWNER FURNISHED/OWNER INSTALLED	FOR REFERENCE ONLY
1S01	TASK CHAIR W/ ARMS	OWNER FURNISHED/OWNER INSTALLED	FOR REFERENCE ONLY
1S02	TASK CHAIR	OWNER FURNISHED/OWNER INSTALLED	FOR REFERENCE ONLY
1S03	OFFICE DESK	OWNER FURNISHED/OWNER INSTALLED	FOR REFERENCE ONLY
1S04	CONFERENCE TABLE	OWNER FURNISHED/OWNER INSTALLED	FOR REFERENCE ONLY
1S05	COFFEE TABLE	OWNER FURNISHED/OWNER INSTALLED	FOR REFERENCE ONLY
1S06	OFFICE CHAIR	OWNER FURNISHED/OWNER INSTALLED	FOR REFERENCE ONLY
1S07	LINEN CART	OWNER FURNISHED/OWNER INSTALLED	FOR REFERENCE ONLY
1S08	WASTE RECEPTACLE	OWNER FURNISHED/OWNER INSTALLED	FOR REFERENCE ONLY
1S09	OMNICELL	OWNER FURNISHED/OWNER INSTALLED	FOR REFERENCE ONLY
1S10	UNDER COUNTER REFRIGERATOR	OWNER FURNISHED/OWNER INSTALLED	FOR REFERENCE ONLY
1S10a	UNDER COUNTER REFRIGERATOR CONNECTOR	OWNER FURNISHED/OWNER INSTALLED	FOR REFERENCE ONLY
1S11	REFRIGERATOR/FREEZER	OWNER FURNISHED/OWNER INSTALLED	FOR REFERENCE ONLY
1S12	UTILITY CART	OWNER FURNISHED/OWNER INSTALLED	FOR REFERENCE ONLY
1S14	DISHWASHER	OWNER FURNISHED/OWNER INSTALLED	FOR REFERENCE ONLY
2C01	MICROWAVE	OWNER FURNISHED/OWNER INSTALLED	FOR REFERENCE ONLY, RE: DEDUCT ALTERNATE #2
2S01	OFFICE COMPUTER	OWNER FURNISHED/OWNER INSTALLED	FOR REFERENCE ONLY
2S02	OFFICE PRINTER	OWNER FURNISHED/OWNER INSTALLED	FOR REFERENCE ONLY
2S03a	TV	OWNER FURNISHED/OWNER INSTALLED	FOR REFERENCE ONLY
2S03b	TV (EXAM)	OWNER FURNISHED/OWNER INSTALLED	FOR REFERENCE ONLY
2S04	TV MOUNTING BRACKET	CONTRACTOR FURNISHED/CONTRACTOR INSTALLED	RE: DEDUCT ALTERNATE #1; COORDINATE WITH OWNER TO SELECT A BRACKET THAT IS COMPATIBLE WITH "GET WELL" NETWORK BOX.
2S05	ELECTRIC FIREPLACE UNIT	CONTRACTOR FURNISHED/CONTRACTOR INSTALLED	
3P03	SHARPS	OWNER FURNISHED/OWNER INSTALLED	FOR REFERENCE ONLY
3P04	LOCKABLE MED BOX	OWNER FURNISHED/OWNER INSTALLED	FOR REFERENCE ONLY
3S02	HOOK PANEL RACK WITH (5) COAT HOOKS	OWNER FURNISHED/OWNER INSTALLED	FOR REFERENCE ONLY
3S04	GLOVE DISPENSER	OWNER FURNISHED/OWNER INSTALLED	FOR REFERENCE ONLY
3T01	GRAB BARS	CONTRACTOR FURNISHED/CONTRACTOR INSTALLED	
3T02	SHOWER SEAT	CONTRACTOR FURNISHED/CONTRACTOR INSTALLED	
3T04	SOAP DISPENSER	OWNER FURNISHED/OWNER INSTALLED	FOR REFERENCE ONLY
3T05	HAND SANITIZER DISPENSER	OWNER FURNISHED/OWNER INSTALLED	FOR REFERENCE ONLY
3T06	TOILET PAPER DISPENSER	OWNER FURNISHED/OWNER INSTALLED	FOR REFERENCE ONLY
3T07	MIRROR	CONTRACTOR FURNISHED/CONTRACTOR INSTALLED	RE: DEDUCT ALTERNATE #1
3T08	SHOWER GRAB BARS	CONTRACTOR FURNISHED/CONTRACTOR INSTALLED	
3T09	COAT HOOKS (SINGLE)	OWNER FURNISHED/OWNER INSTALLED	FOR REFERENCE ONLY
3T10	TOWEL BAR	CONTRACTOR FURNISHED/CONTRACTOR INSTALLED	RE: DEDUCT ALTERNATE #1
3T12	PAPER TOWEL DISPENSERS	OWNER FURNISHED/OWNER INSTALLED	FOR REFERENCE ONLY
4P03	CURTAIN TRACK	CONTRACTOR FURNISHED/CONTRACTOR INSTALLED	
Grand total: 333			

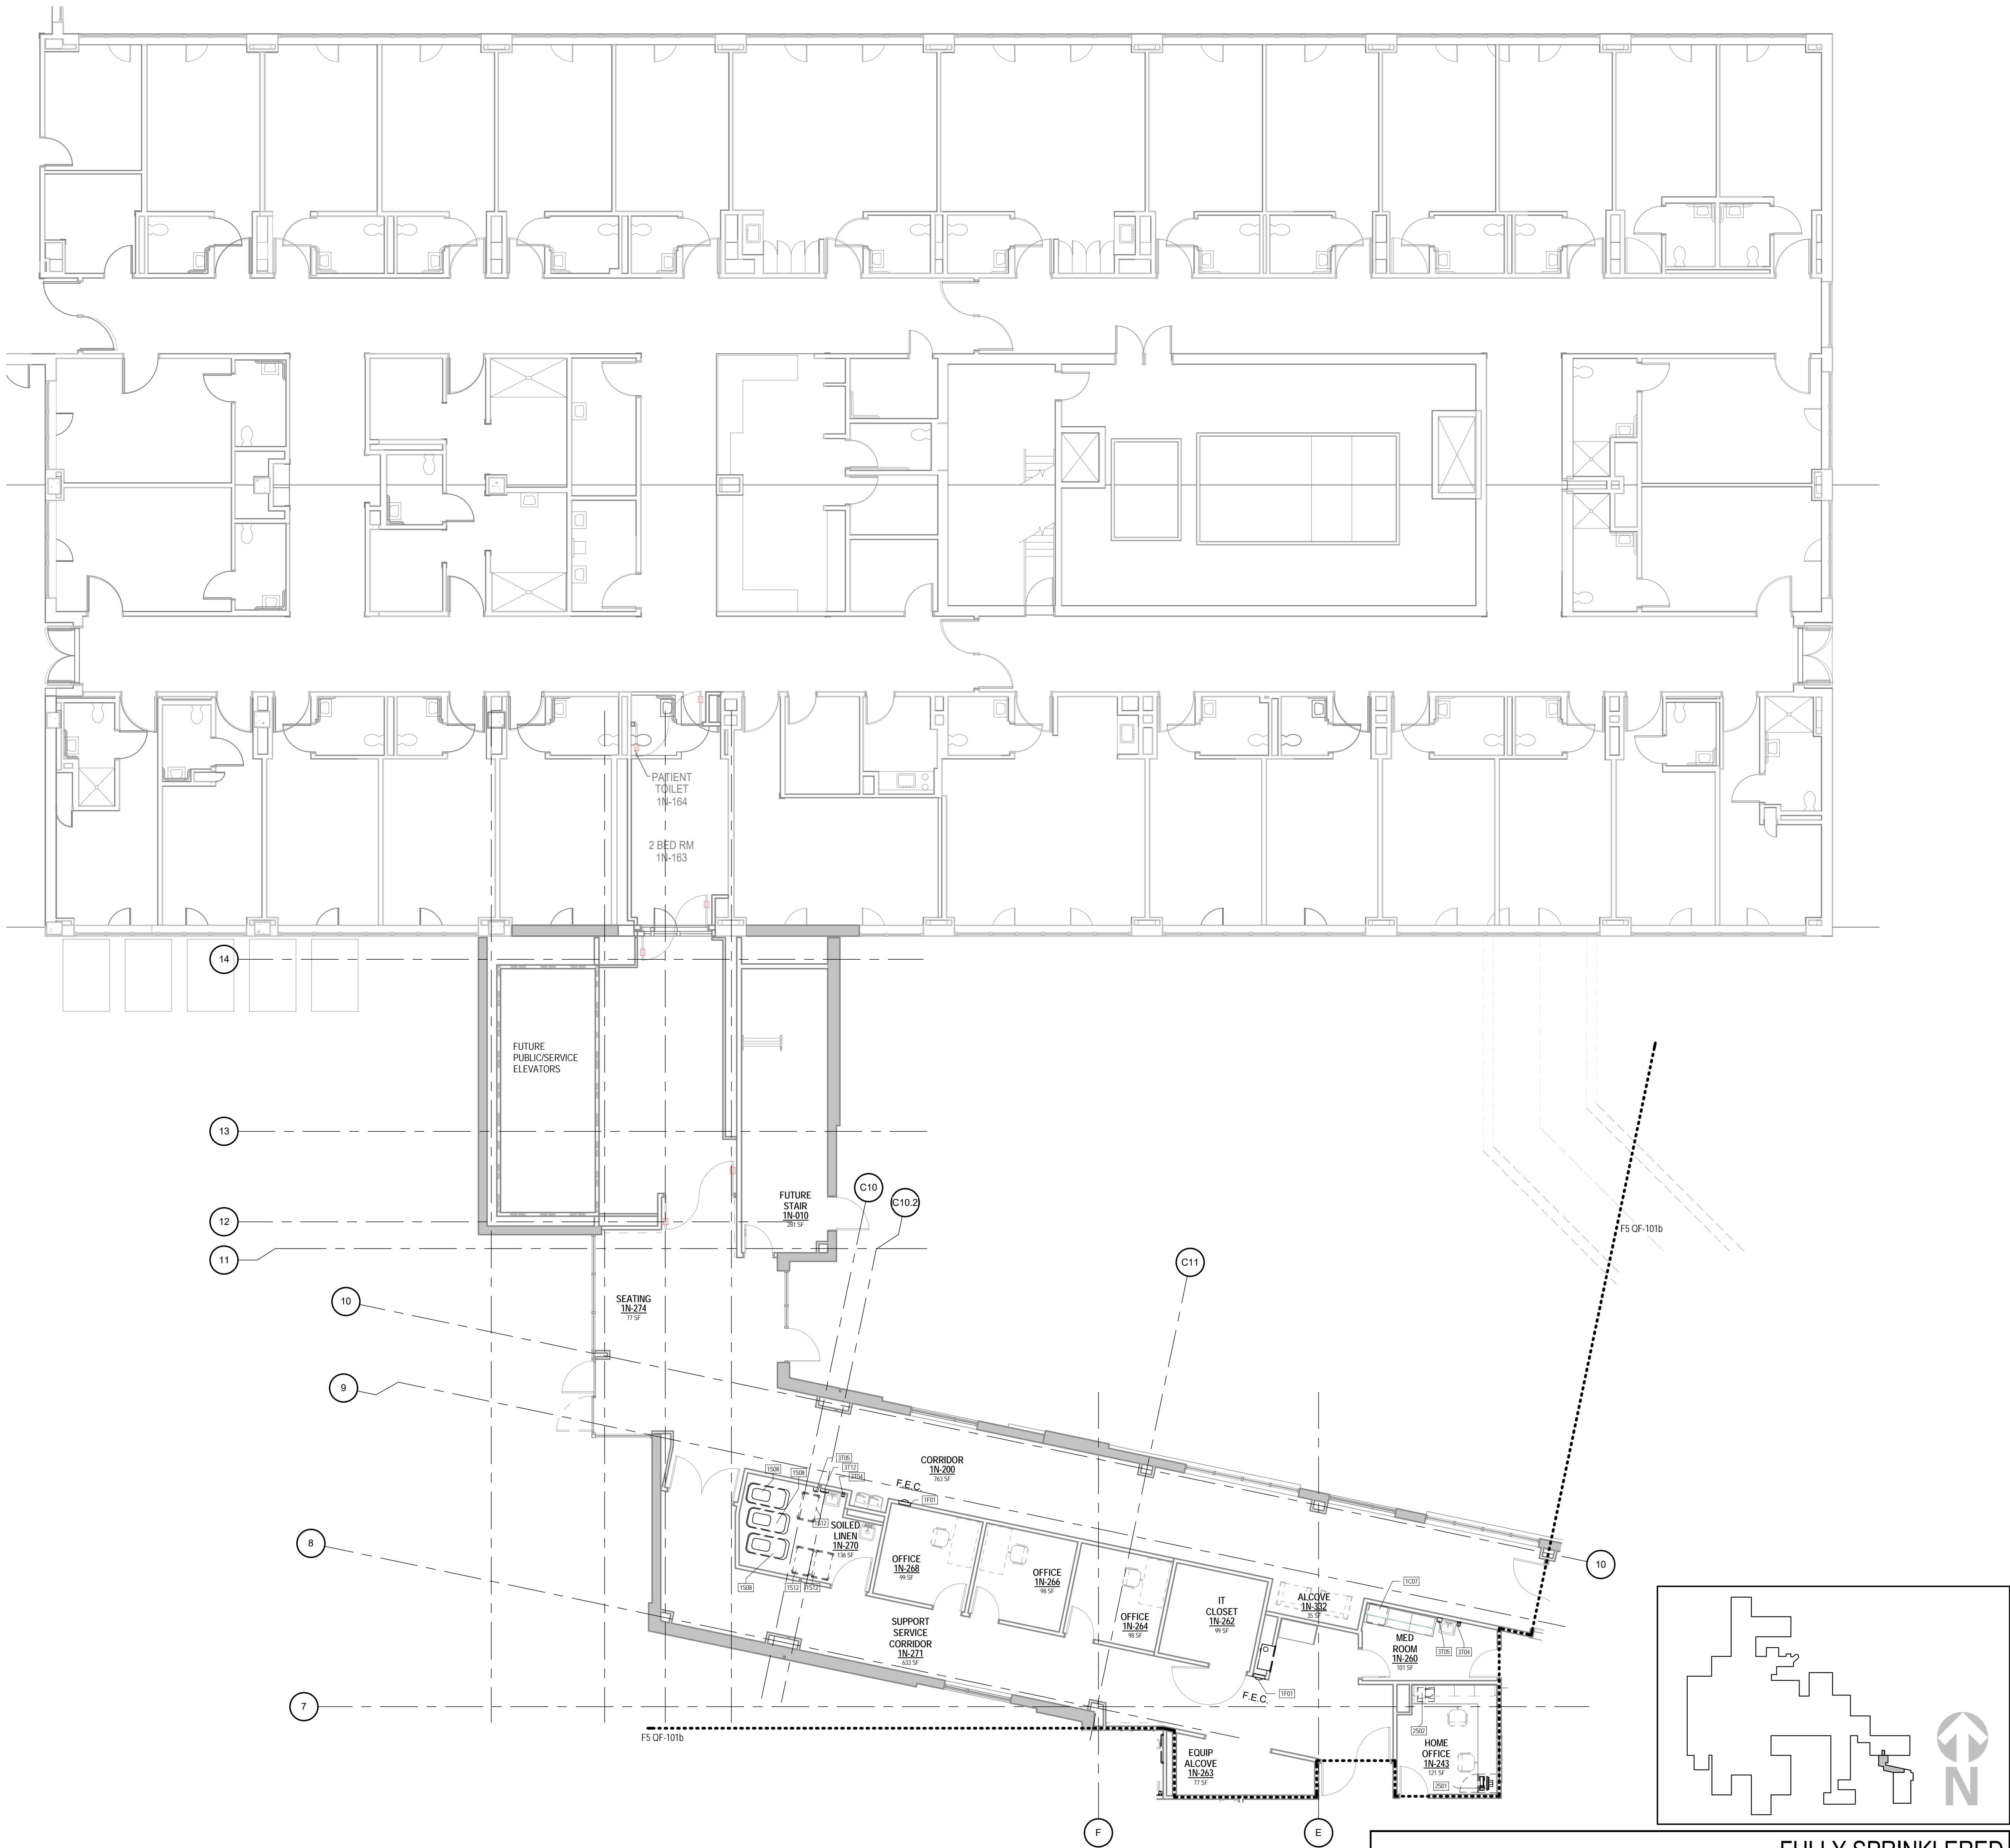


3 LEVEL 1 EQUIPMENT FLOOR PLAN KNUCKLE
1/8" = 1'-0"

CONSULTANTS: EHLERT BRYAN consulting structural engineers 1451 Dolley Madison Blvd. Suite 220 McLean VA 22101-3812 703-827-9552 www.ehlert-bryan.com		STAMP COMMONWEALTH OF VIRGINIA MARY M. ADAMS Lic. No. 015047 ARCHITECT April 2017		ARCHITECTS/ENGINEERS: HUELAT DAVIS HEALING DESIGN DESIGNAIRE ENGINEERING, INC. 220 North College Avenue Indianapolis, Indiana 46202 317.464.9090 www.daengineering.com		Drawing Title: FFE FLOOR PLAN - LEVEL 1 - KNUCKLE Approved: Project Director		Project Title: COMMUNITY LIVING CENTER EXPANSION AND RENOVATION Location: 1201 Broad Rock Blvd. Richmond, VA 23249 Date: APRIL 14, 2017 Checked: ACS Drawn: ACS		Project Number: VA 246 14R 0013 Building Number: Drawing Number: QF-101a DWG. 157 of 158		Office of Construction and Facilities Management Department of Veterans Affairs	
--	--	---	--	---	--	--	--	---	--	--	--	--	--


three inch = one foot
one and one half inch = one foot
one inch = one foot
three quarter inch = one foot
one half inch = one foot
three eighths inch = one foot
one eighth inch = one foot

EQUIPMENT PLAN NOTES		
1.	DEDUCT ALTERNATE #1: BUILDING ACCESSORIES, RE: SPECIFICATIONS	
2.	DEDUCT ALTERNATE #2: KITCHEN EQUIPMENT, RE: SPECIFICATIONS	
3.	NOT USED	


EQUIPMENT SCHEDULE			
EQPT #	DESCRIPTION	Ownership	COMMENTS
1C01	END TABLE	OWNER FURNISHED/OWNER INSTALLED	FOR REFERENCE ONLY
1C02	ALCOVE CHAIR	OWNER FURNISHED/OWNER INSTALLED	FOR REFERENCE ONLY
1C03	CHAIRS	OWNER FURNISHED/OWNER INSTALLED	FOR REFERENCE ONLY
1C04	SOFA	OWNER FURNISHED/OWNER INSTALLED	FOR REFERENCE ONLY
1C05	TABLE	OWNER FURNISHED/OWNER INSTALLED	FOR REFERENCE ONLY
1C06	SHELVING	OWNER FURNISHED/OWNER INSTALLED	FOR REFERENCE ONLY
1C07	MEDS REFRIGERATOR	OWNER FURNISHED/OWNER INSTALLED	FOR REFERENCE ONLY
1C08	WASHING MACHINE	OWNER FURNISHED/OWNER INSTALLED	FOR REFERENCE ONLY
1C09	DRYER	OWNER FURNISHED/OWNER INSTALLED	FOR REFERENCE ONLY
1C10	SERVERY	OWNER FURNISHED/OWNER INSTALLED	FOR REFERENCE ONLY, RE: DEDUCT ALTERNATE #2
1C11	SERVING CART	OWNER FURNISHED/OWNER INSTALLED	FOR REFERENCE ONLY, RE: DEDUCT ALTERNATE #2
1C13	COOKTOP	CONTRACTOR FURNISHED/CONTRACTOR INSTALLED	
1F01	FIRE EXTINGUISHER CABINET	CONTRACTOR FURNISHED/CONTRACTOR INSTALLED	
1P01	PATIENT BED	OWNER FURNISHED/OWNER INSTALLED	FOR REFERENCE ONLY
1P03	SPECIAL CARE PATIENT BED	OWNER FURNISHED/OWNER INSTALLED	FOR REFERENCE ONLY
1S01	TASK CHAIR W/ ARMS	OWNER FURNISHED/OWNER INSTALLED	FOR REFERENCE ONLY
1S02	TASK CHAIR	OWNER FURNISHED/OWNER INSTALLED	FOR REFERENCE ONLY
1S03	OFFICE DESK	OWNER FURNISHED/OWNER INSTALLED	FOR REFERENCE ONLY
1S04	CONFERENCE TABLE	OWNER FURNISHED/OWNER INSTALLED	FOR REFERENCE ONLY
1S05	COFFEE TABLE	OWNER FURNISHED/OWNER INSTALLED	FOR REFERENCE ONLY
1S06	OFFICE CHAIR	OWNER FURNISHED/OWNER INSTALLED	FOR REFERENCE ONLY
1S07	LINEN CART	OWNER FURNISHED/OWNER INSTALLED	FOR REFERENCE ONLY
1S08	WASTE RECEPTACLE	OWNER FURNISHED/OWNER INSTALLED	FOR REFERENCE ONLY
1S09	OMNICELL	OWNER FURNISHED/OWNER INSTALLED	FOR REFERENCE ONLY
1S10	UNDER COUNTER REFRIGERATOR	OWNER FURNISHED/OWNER INSTALLED	FOR REFERENCE ONLY
1S10a	UNDER COUNTER REFRIGERATOR CONNECTOR	OWNER FURNISHED/OWNER INSTALLED	FOR REFERENCE ONLY
1S11	REFRIGERATOR/FREEZER	OWNER FURNISHED/OWNER INSTALLED	FOR REFERENCE ONLY
1S12	UTILITY CART	OWNER FURNISHED/OWNER INSTALLED	FOR REFERENCE ONLY
1S14	DISHWASHER	OWNER FURNISHED/OWNER INSTALLED	FOR REFERENCE ONLY
2C01	MICROWAVE	OWNER FURNISHED/OWNER INSTALLED	FOR REFERENCE ONLY, RE: DEDUCT ALTERNATE #2
2S01	OFFICE COMPUTER	OWNER FURNISHED/OWNER INSTALLED	FOR REFERENCE ONLY
2S02	OFFICE PRINTER	OWNER FURNISHED/OWNER INSTALLED	FOR REFERENCE ONLY
2S03a	TV	OWNER FURNISHED/OWNER INSTALLED	FOR REFERENCE ONLY
2S03b	TV (EXAM)	OWNER FURNISHED/OWNER INSTALLED	FOR REFERENCE ONLY
2S04	TV MOUNTING BRACKET	CONTRACTOR FURNISHED/CONTRACTOR INSTALLED	RE: DEDUCT ALTERNATE #1; COORDINATE WITH OWNER TO SELECT A BRACKET THAT IS COMPATIBLE WITH "GET WELL" NETWORK BOX.
2S05	ELECTRIC FIREPLACE UNIT	CONTRACTOR FURNISHED/CONTRACTOR INSTALLED	
3P03	SHARPS	OWNER FURNISHED/OWNER INSTALLED	FOR REFERENCE ONLY
3P04	LOCKABLE MED BOX	OWNER FURNISHED/OWNER INSTALLED	FOR REFERENCE ONLY
3S02	HOOK PANEL RACK WITH (5) COAT HOOKS	OWNER FURNISHED/OWNER INSTALLED	FOR REFERENCE ONLY
3S04	GLOVE DISPENSER	OWNER FURNISHED/OWNER INSTALLED	FOR REFERENCE ONLY
3T01	GRAB BARS	CONTRACTOR FURNISHED/CONTRACTOR INSTALLED	
3T02	SHOWER SEAT	CONTRACTOR FURNISHED/CONTRACTOR INSTALLED	
3T04	SOAP DISPENSER	OWNER FURNISHED/OWNER INSTALLED	FOR REFERENCE ONLY
3T05	HAND SANITIZER DISPENSER	OWNER FURNISHED/OWNER INSTALLED	FOR REFERENCE ONLY
3T06	TOILET PAPER DISPENSER	OWNER FURNISHED/OWNER INSTALLED	FOR REFERENCE ONLY
3T07	MIRROR	CONTRACTOR FURNISHED/CONTRACTOR INSTALLED	RE: DEDUCT ALTERNATE #1
3T08	SHOWER GRAB BARS	CONTRACTOR FURNISHED/CONTRACTOR INSTALLED	
3T09	COAT HOOKS (SINGLE)	OWNER FURNISHED/OWNER INSTALLED	FOR REFERENCE ONLY
3T10	TOWEL BAR	CONTRACTOR FURNISHED/CONTRACTOR INSTALLED	RE: DEDUCT ALTERNATE #1
3T12	PAPER TOWEL DISPENSERS	OWNER FURNISHED/OWNER INSTALLED	FOR REFERENCE ONLY
4P03	CURTAIN TRACK	CONTRACTOR FURNISHED/CONTRACTOR INSTALLED	
Grand total: 333			

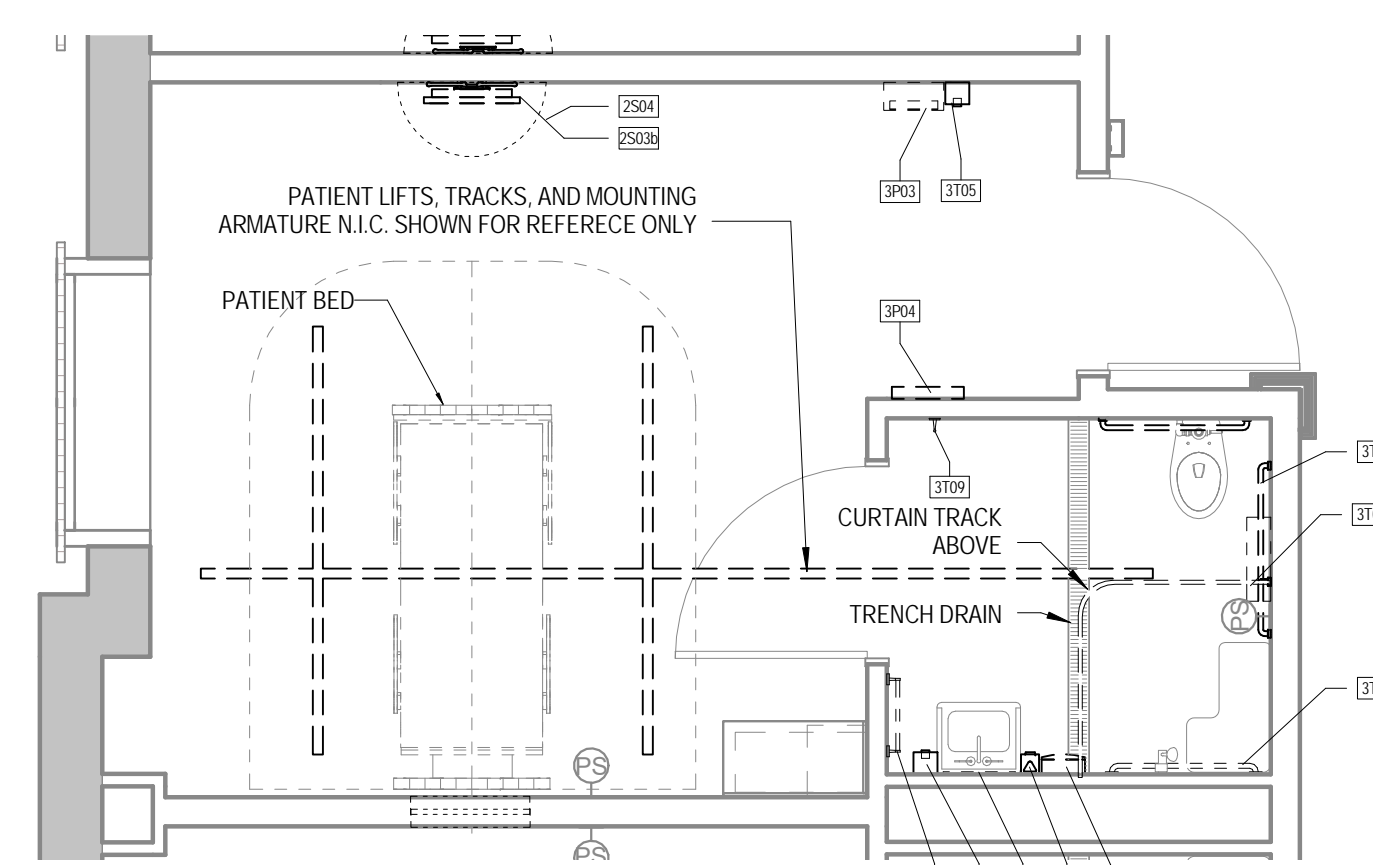

TYPICAL PATIENT ROOM EQUIPMENT

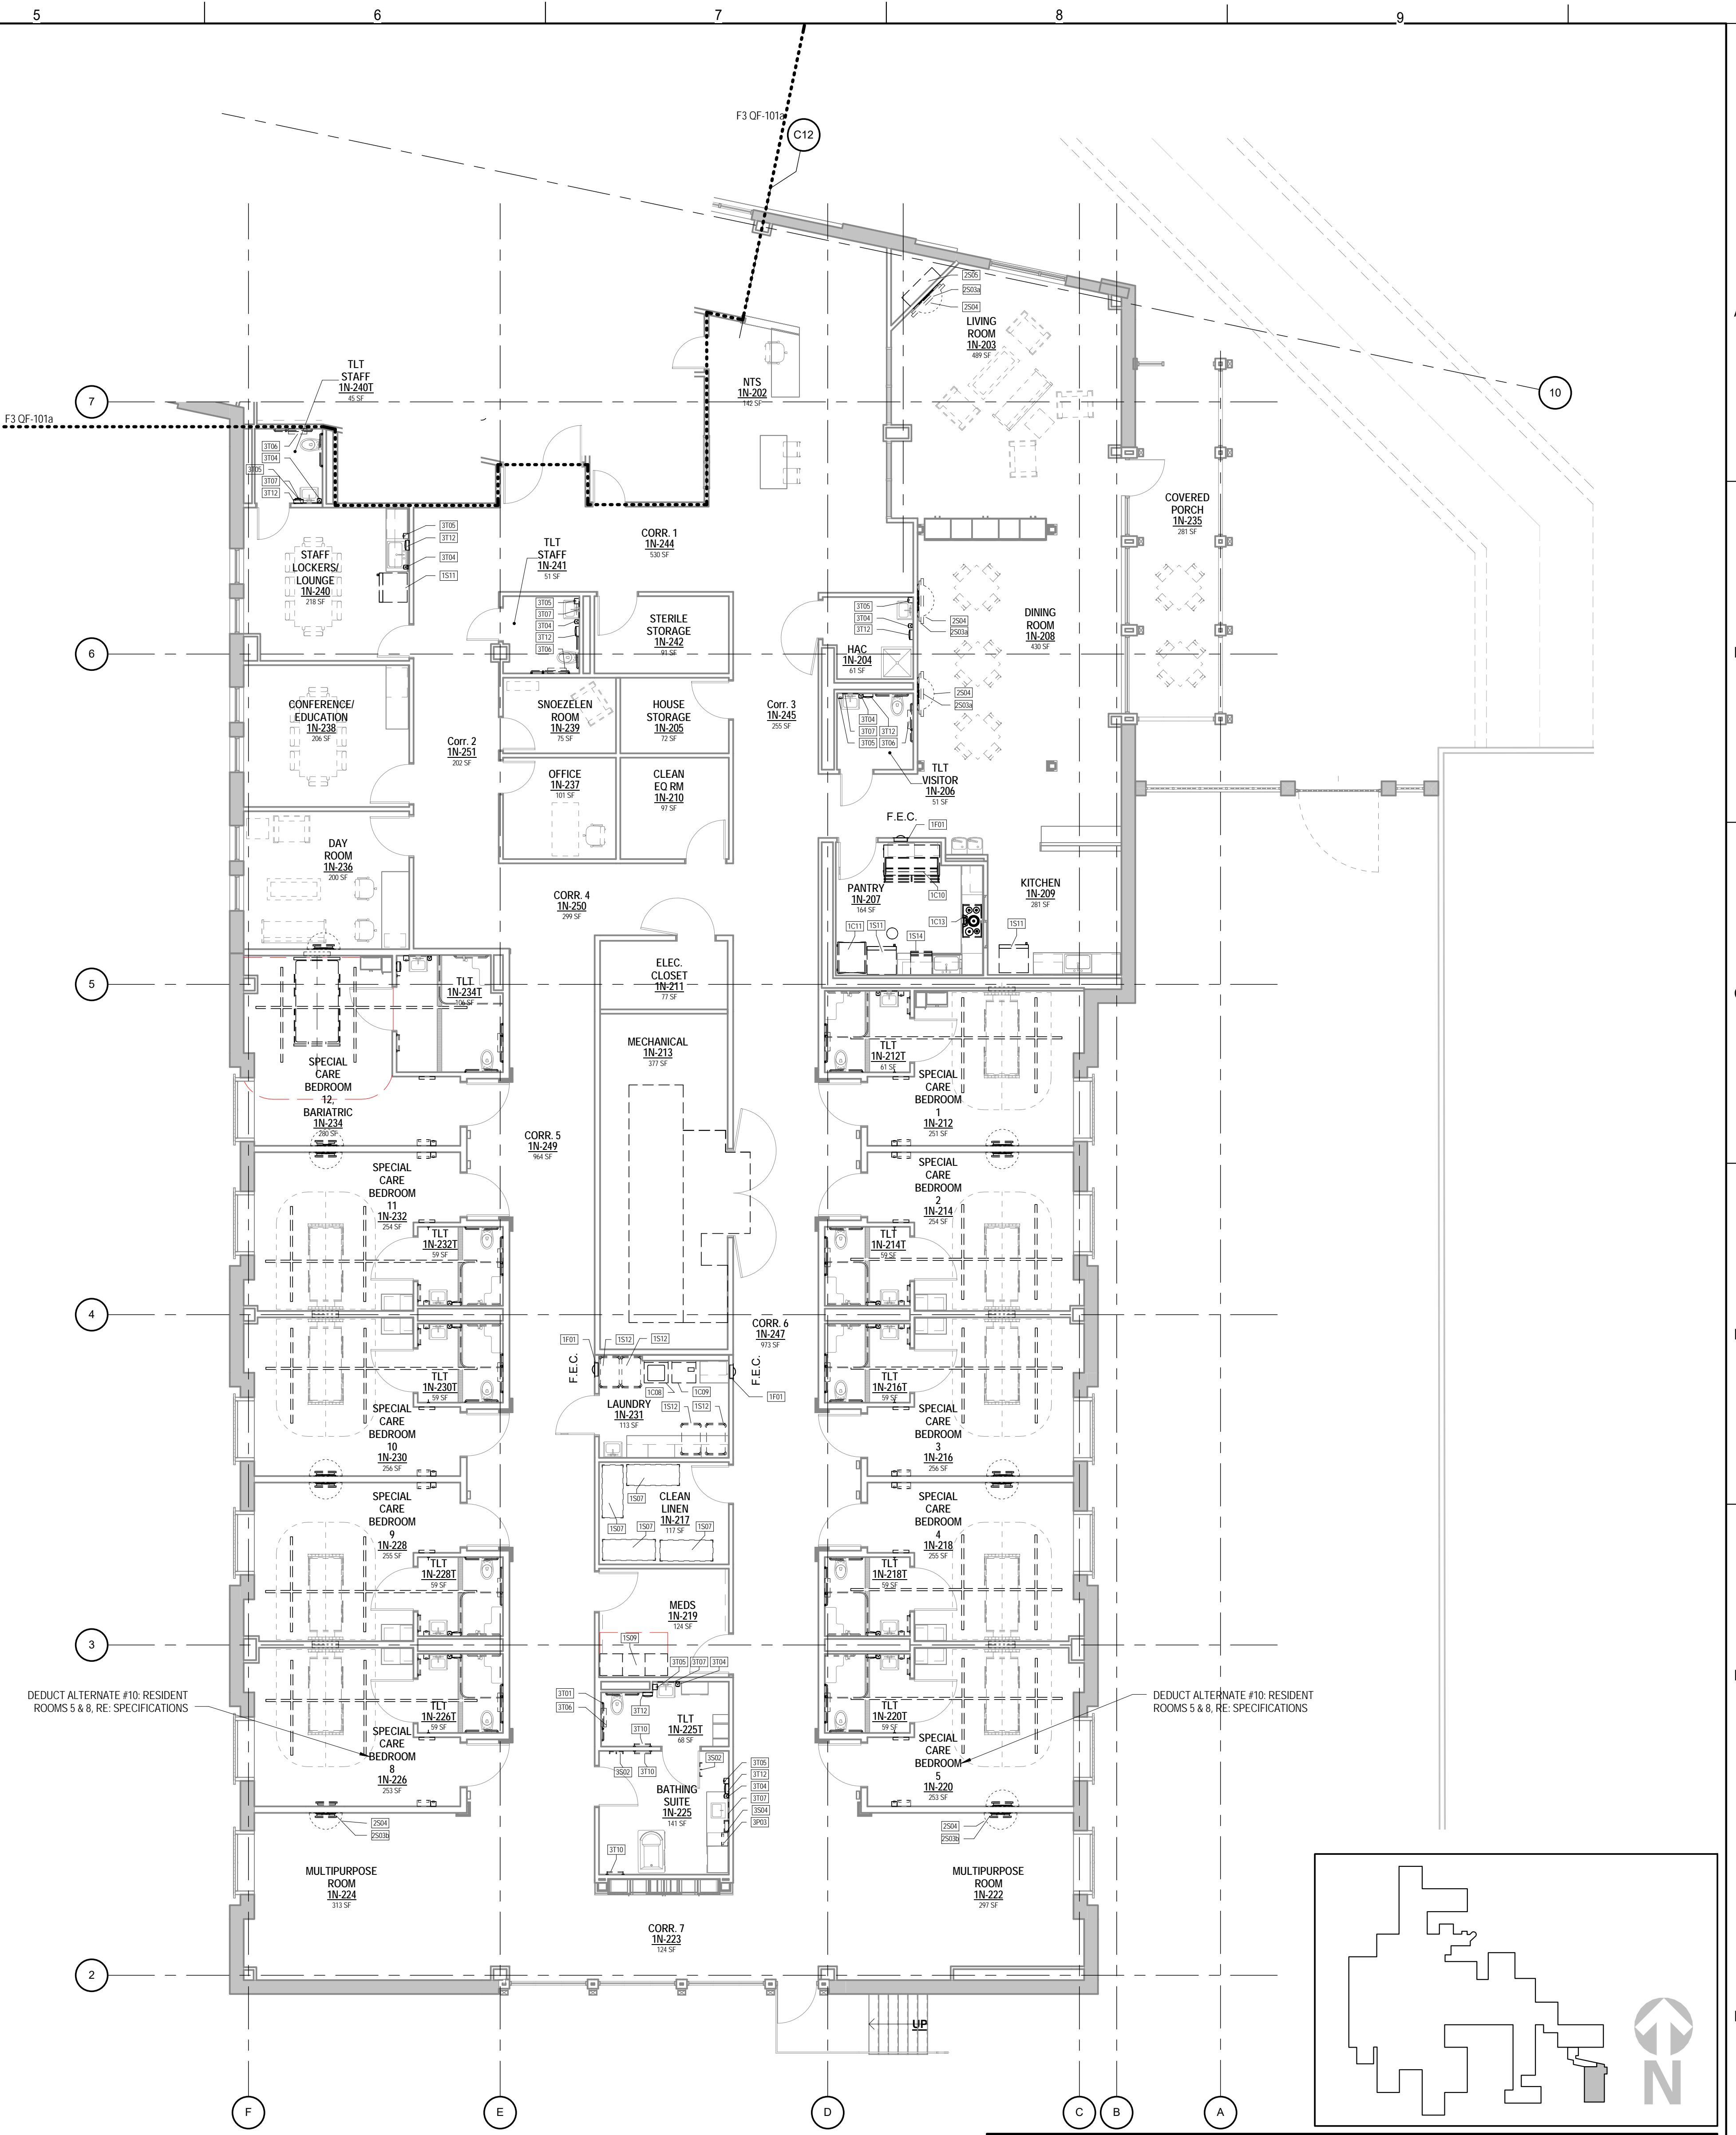

LEVEL 1 EQUIPMENT FLOOR PLAN HOUSE

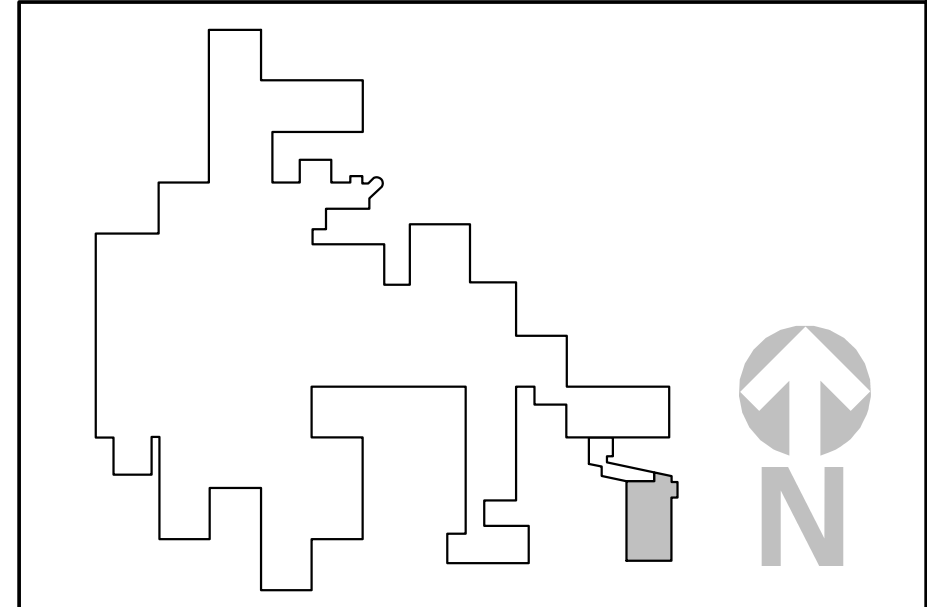

CONSULTANTS:
EHLERT BRYAN
consulting structural engineers
1451 Dolley Madison Blvd. Suite 220
McLean VA 22101-3812
703-827-9552
www.ehlert-bryan.com

STAMP
GARY M. ADAMS
Lic. No. 015047
ARCHITECT
4/14/2017

ARCHITECTS/ENGINEERS:
HUELAT DAVIS
HEALING DESIGN
635 S. Fairfax Street
Alexandria, VA 22314
703.838.8414
www.healingdesign.com

DAE
DESIGN/ANALYSIS ENGINEERING, INC.
220 North College Avenue
Indianapolis, Indiana 46202
317.464.9090
www.daengineering.com

FULLY SPRINKLERED
100% CONSTRUCTION DOCUMENTS

Project Title:
COMMUNITY LIVING CENTER
EXPANSION AND RENOVATION

Location:
1201 Broad Rock Blvd. Richmond, VA 23249

Date:
APRIL 14, 2017

Project Number:
VA 246 14R 0013

Building Number:

Drawing Number:
QF-101b

Office of Construction and Facilities Management
Department of Veterans Affairs

DWG. 158 of 158

Drawing Title:
FFE FLOOR PLAN - LEVEL 1 - EAST HOUSE

Approved: Project Director

9/22/2017 3:53:01 PM
C:\Local Revit Files\VA 246 14R 0013_AS 15_BChompant.rvt
one eighth inch = one foot
one quarter inch = one foot
one half inch = one foot
three eighths inch = one foot
one eighth inch = one foot