



# DEPARTMENT OF VETERANS AFFAIRS MEDICAL CENTER

## 200 VETERANS AVENUE BECKLEY, WV 25801

### PROJECT NO. 517-17-101

## Correct Water System For Legionella Phase 2

#### PROJECT DRAWING INDEX

DRAWING NUMBER DRAWING TITLE

GI-001 Site Plan & Title Sheet

#### Legends, Abbreviations and Notes

EY-100 New Work Building 7 - New Work, Continuous Water Monitoring System  
 EY-101 New Work Building 10 - New Work, Continuous Water Monitoring System  
 EY-102 New Work Building 10 - New Work, Continuous Water Monitoring System  
 EY-103 New Work Basement Building 1 - New Work, Continuous Water Monitoring System


#### Details, Legends, Schedules and Notes

M-100 New Work Building 10 - Equipment locations  
 M-101 New Work Building 10 - Equipment locations  
 M-102 New Work Building 1, Basement - Equipment locations


#### Legends, Schedules and Notes

PL-100 Basement - Mixing Valve Locations  
 PL-101 First Floor - Mixing Valve Locations  
 PL-102 Second Floor - Mixing Valve Locations  
 PL-103 Third Floor - Mixing Valve Locations  
 PL-104 Fourth Floor - Mixing Valve Locations  
 PL-105 Fifth Floor - Mixing Valve Locations  
 PL-106 Sixth Floor - Mixing Valve Locations  
 PL-107 Details  
 PL-108 One Line Diagram for Dual Armstrong DRY Installation  
 PL-109 New Hot & Cold Water Supply to Building 35 Basement  
 PL-110

LOCATION MAP

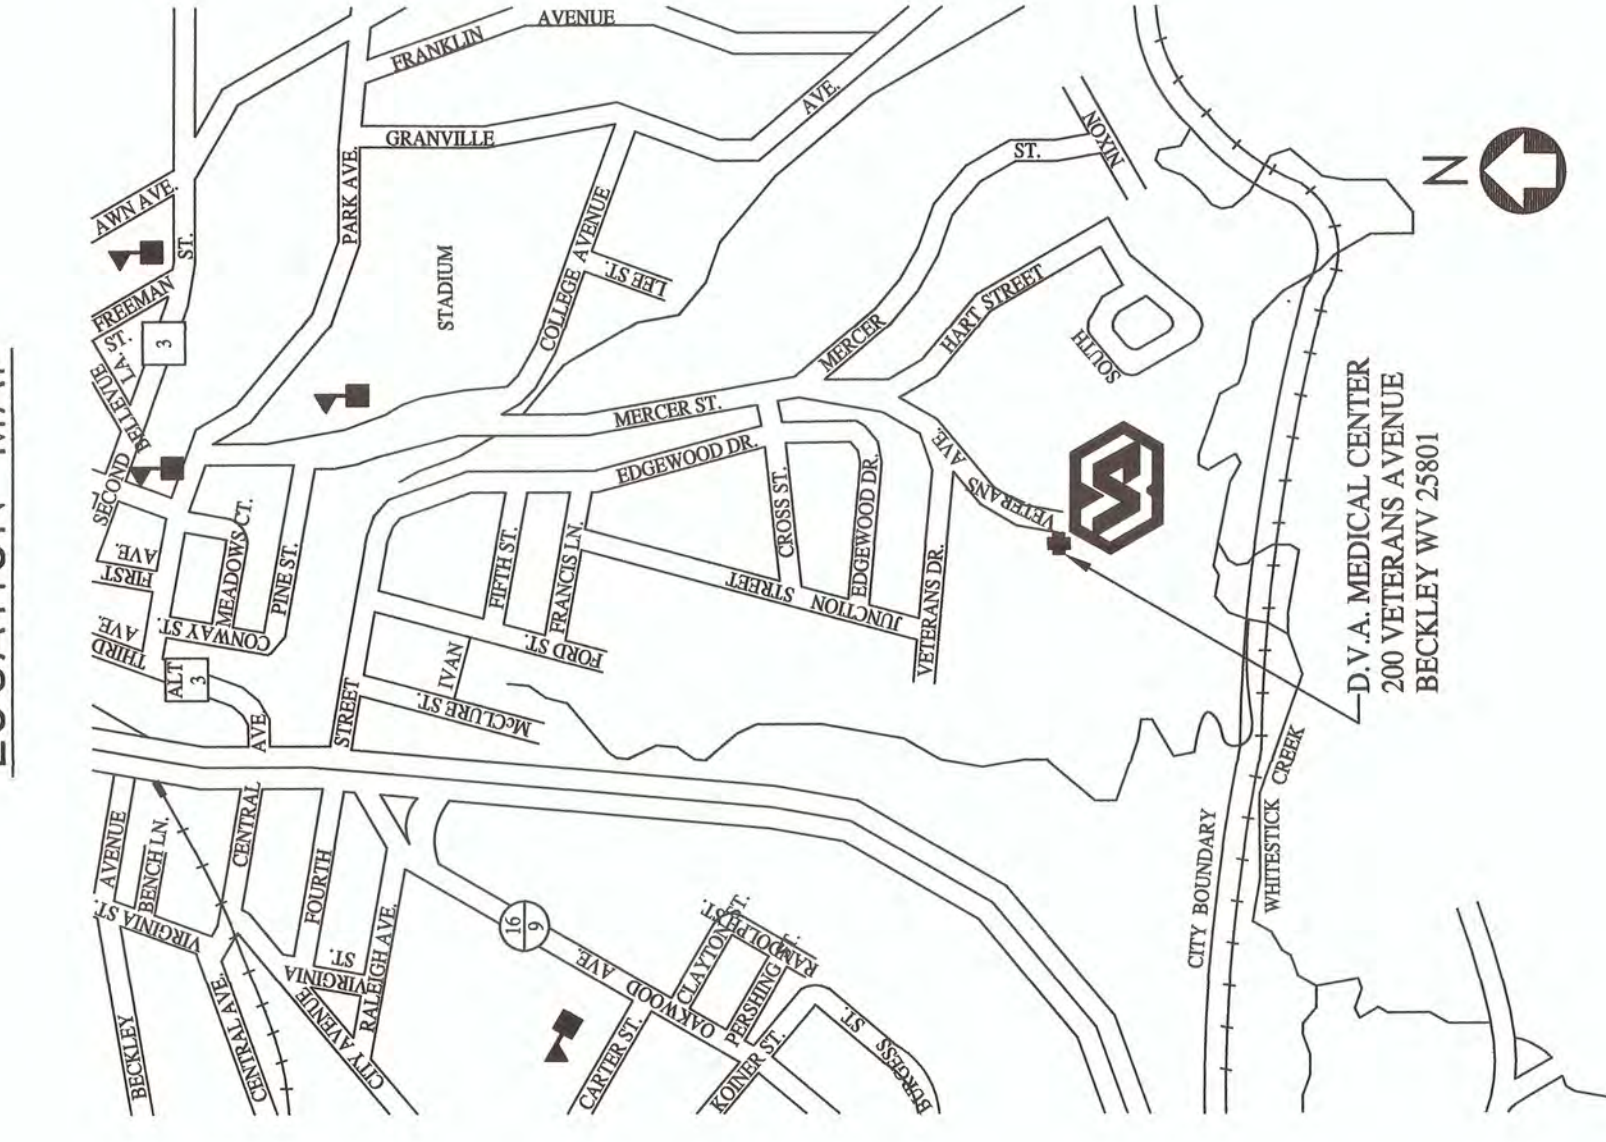


SITE PLAN

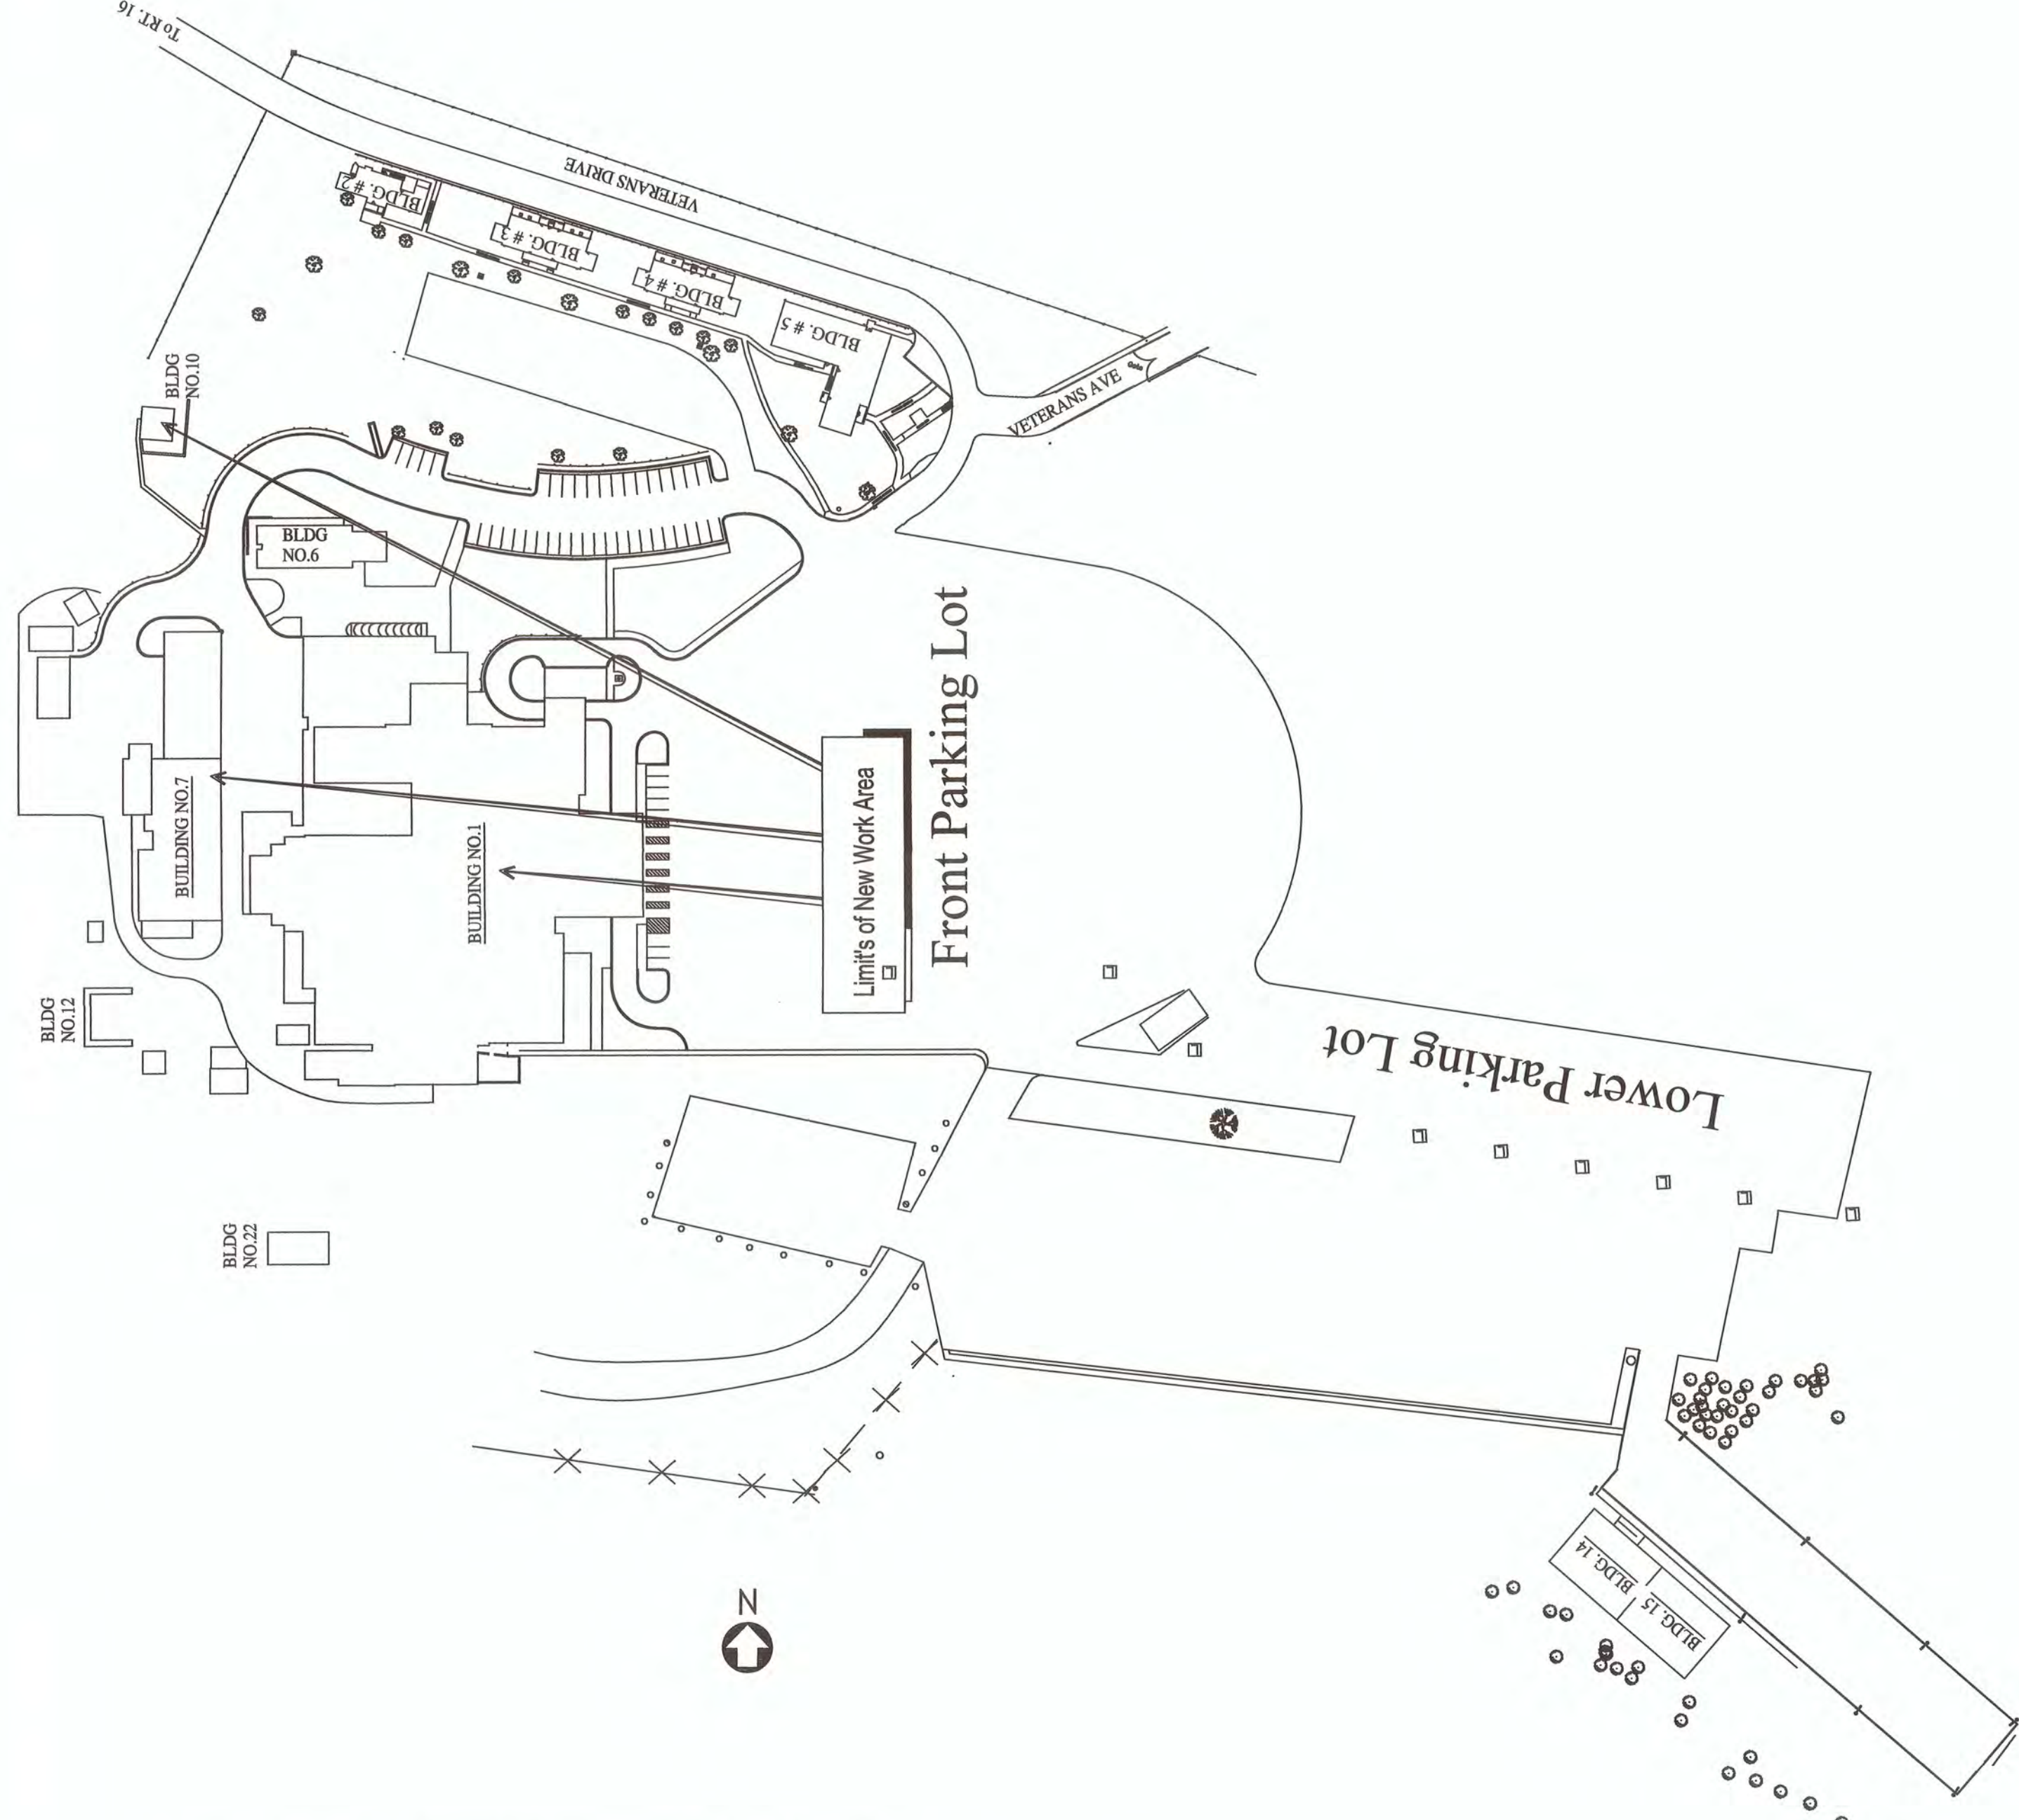

#### GENERAL NOTES

- ALL WORK SHALL COMPLY WITH ANY & ALL BUILDING CODES, REGULATIONS AND REQUIREMENTS ADOPTED BY THE AUTHORITIES HAVING JURISDICTION. IT IS THE RESPONSIBILITY OF THE CONTRACTORS TO COMPLY WITH THE APPROPRIATE SECTION OF THE CODE DURING EACH PHASE OF THE WORK.
- THE INFORMATION SHOWN REGARDING EXISTING CONDITIONS ON ALL DRAWINGS AND AS NOTED ELSEWHERE WERE BASED ON FIELD OBSERVATIONS AS OF MARCH 2013. THE CONTRACTOR IS RESPONSIBLE TO FIELD VERIFY ANY AND ALL DIMENSIONS AND CONDITIONS PRIOR TO SUBMITTING A BID. DRAWINGS ARE NOT TO BE SCALED FOR LOCATIONS OR NEW WORK ITEMS.
- CONTRACTOR MUST HAVE PRIOR APPROVAL OF COR FOR ALL MATERIAL STORAGE, EQUIPMENT SETUP, AND STAGING FOR ALL DEMOLITION AND OR NEW WORK.
- NORMAL MEDICAL CENTER WORK HOURS ARE 8:00AM TO 4:30PM M-F. CONTRACTORS WORK IS TO BE PERFORMED DURING OFF-NORMAL HOURS AS DIRECTED BY COR. ALL AND OR ANY UTILITY SHUTDOWNS MUST BE KEPT TO A MINIMUM AND COORDINATED WITH THE COR PRIOR TO AND IN ACCORDANCE WITH THE SPECIFICATIONS.
- CONTRACTORS ARE TO KEEP ALL ROADWAYS AND ENTRANCES TO THE MEDICAL CENTER OPEN AND OR ACCESSIBLE AT ALL TIMES, UNLESS APPROVED BY THE COR.
- CONTRACT DRAWINGS AND SPECIFICATIONS REPRESENT A FINISHED PROJECT. THEY DO NOT INDICATE METHODS OF CONSTRUCTION. THE CONTRACTORS SHALL PROVIDE ALL MEASURES NECESSARY TO PROTECT THE STRUCTURE AND PERSONNEL DURING CONSTRUCTION. CONTRACTORS ARE TO KEEP THE MEDICAL CENTER CLEAN AND FREE FROM DEBRIS AT ALL TIMES.
- THESE DRAWINGS ARE DIAGRAMMATICAL AND SHOW ONLY THE INTENT OF WORK TO BE COMPLETED. THE CONTRACTOR IS RESPONSIBLE FOR PROVIDING ALL LABOR AND OR MATERIALS FOR A COMPLETE WORKING SYSTEM AS REQUIRED. ANY ERRORS OR OMISSIONS SHOULD BE REPORTED TO THE COR REMOVED UNDER THIS CONTRACT AS DIRECTED BY THE COR.
- THE GOVERNMENT HAS SALVAGE RIGHTS TO ANY AND OR ALL EQUIPMENT OR MATERIAL BEING REMOVED UNDER THIS CONTRACT AS DIRECTED BY THE COR.
- THIS IS A WORKING HOSPITAL. AREA CONTRACTOR IS WORKING IN MUST BE KEEP CLEAN AT ALL TIMES. STAFF, PATIENTS CONTRACTOR CANNOT CLOSE AREAS DOWN DURING DAYTIME OPERATING HOURS.
- CONTRACTOR PERSONNEL ARE TO HAVE A MIN. OF 10 HOUR OSHA TRAINING, TB TEST, PRIVACY TRAINING AND VA BADGE BEFORE THEY ARE ALLOWED TO WORK ON VA PROPERTY
- CONTRACTOR IS TO SUBMIT A COMPLETE SCHEDULE SHOWING ALL WATER SHUTDOWNS DURING THE SUBMITTAL PHASE PRIOR TO START OF WORK.

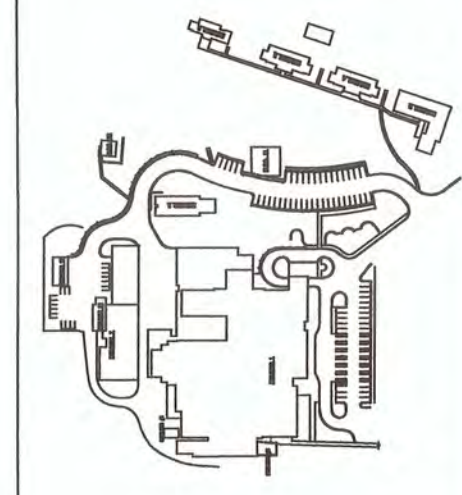

APPROVED:  
 JUSTIN GREENE  
 APPROVED: INFECTION CONTROL

APPROVED:  
 JOHN MONTGOMERY  
 APPROVED: ASSOCIATE DIRECTOR for PATIENT CARE SERVICES/EXECUTIVE NURSE  
 DEBRA LEGG, RN, MSN  
 APPROVED: SERVICE LINE CHIEF

APPROVED: MEDICAL CENTER DIRECTOR  
 STACY J. VASQUEZ  
 APPROVED: ASSOCIATE DIRECTOR

APPROVED: CHIEF OF STAFF  
 JOHN D. STOUT  
 APPROVED: CHIEF OF STAFF

DATE: 8-16-2017  
 REV. SCALE: NTS  
 CHECKED BY: JPP

DRAWING TITLE: Site Plan & Title Sheet  
 DRAWING No.: GI-001  
 PROJECT No.: 517-17-101  
 PROJECT TITLE: Correct Water System for Legionella Phase 2  
 DRAWN BY: JPP  
 CHECKED BY: JPP

NOT TO SCALE  
 Veterans Affairs  
 Medical Center  
 200 Veterans Avenue  
 Beckley, WV. 25801  
 PATTING VETERANS FIRST