


GENERAL NOTES

1. Contractor shall verify all existing conditions and layouts prior to demolition. Notify COR of deviations.
2. Contractor shall use necessary means to protect all items not designated for removal and shall provide appropriate dust control. Coordinate location of dust containment with COR prior to initiating demolition work.
3. Contractor shall recycle materials per attached specification 01 74 19, Construction Waste Management. Contractor shall inform VA of all quantities of materials recycled in this manner per this specification.
4. Direct water to existing storm water system and crown area to prevent creating any low points which could collect water.
5. Drainage/Finished Grading Plan shall be submitted to COR for approval prior to starting work.

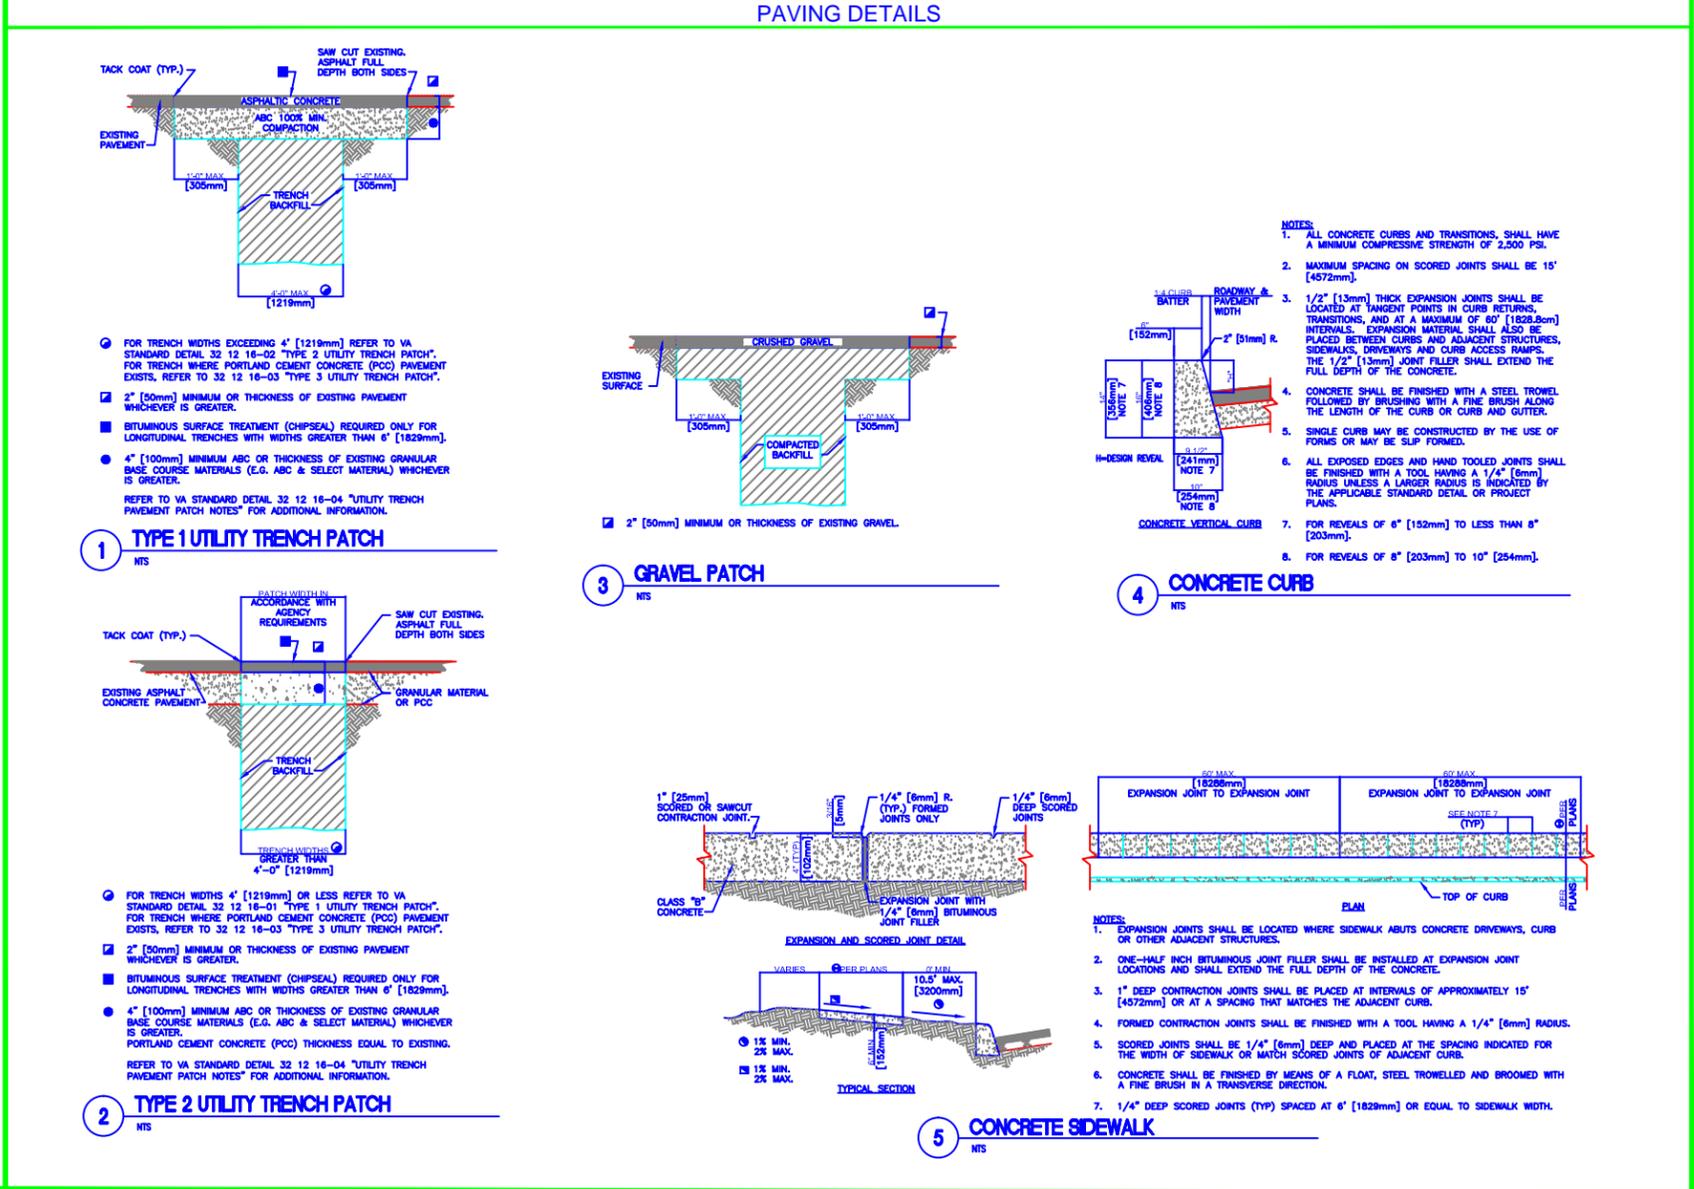

Revisions:		Date:		CONSULTANT	ARCHITECT/ENGINEER OF RECORD	STAMP	Office of Construction and Facilities Management VA U.S. Department of Veterans Affairs	Drawing Title PAVING PLAN	Phase DESIGN DEVELOPMENT	Project Title Demolish Building C & Replace with Parking	Project Number 554-17-112
								Approved: Project Director		Location 1055 Clermont St., Denver, CO, 80220	Building Number C
										Issue Date	Issue date
										Checked Chkd By	Drawn Drwn By
											CP101