

SITE LOCATION

SCALE: NONE

DRAWING INDEX

DISCIPLINE/ SHEET NO.	DESCRIPTION
G001	COVER SHEET & DRAWING INDEX
N1	NOTE SHEET

DISCIPLINE/ SHEET NO.	DESCRIPTION
A1	BUILDING 1 & 4
A2	BUILDING 3 & 7
A3	BUILDING 5 & 6
A4	BUILDING 8 & 9
A5	BUILDING 33 & 34
A6	BUILDING 36 & 37
A7	ELEVATIONS


GROUND FLOOR ELEVATOR LOBBY ENHANCEMENTS AND CAB UPGRADES

DEPARTMENT OF VETERANS AFFAIRS
PROJECT NO. 528-A5-17-528

CANANDAIGUA, NY



Department of
Veterans Affairs

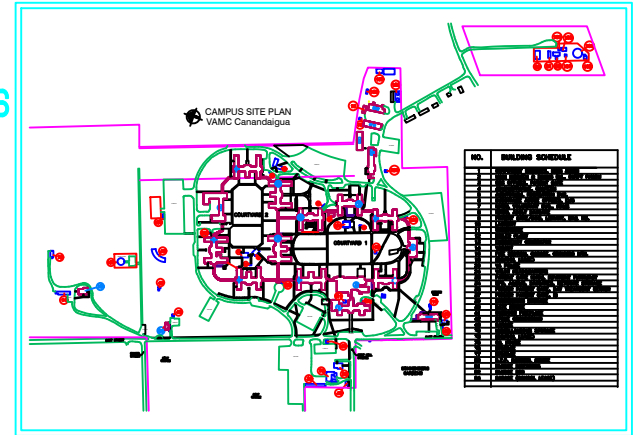

SITE PLAN

SCALE: NONE

CONSULTANT		ARCHITECT/ENGINEER OF RECORD		STAMP	Office of Construction and Facilities Management	Drawing Title ELEVATOR ENHANCEMENT	Phase FINAL DESIGN	Project Title GROUND FLOOR ELEVATOR LOBBY ENHANCEMENT & CAB UPGRADES	Project Number 528A5-17-528
Date:					U.S. Department of Veterans Affairs	Approved:	NOTE: USER OF THESE DRAWINGS ARE RESPONSIBLE FOR VERIFYING EXISTING DIMENSIONS AND CONDITIONS IN THE FIELD	Location Canandaigua, NY	Drawing Number G001
Division:								Issue Date 5/25/2017	Checked JAY
								Drawn ECB	

GENERAL NOTES:

- 1. SEE ROOM FINISH SCHEDULE AND COLOR LEGEND FOR ADDITIONAL INFORMATION.
- 2. ALL HANDRAILS AND/OR WALL GUARDS SHALL BE REMOVED TO A POINT 6” BEYOND ALL NEW SOLID SURFACE PANEL INSTALLATIONS. TYPICAL FOR ALL BUILDINGS.
- 3. ALL SIGNAGE AND/OR WALL HUNG ITEMS THAT ARE LOCATED WITHIN THE SCOPE OF THIS PROJECT SHALL BE REMOVED AND TURNED OVER TO ENGINEERING AT THE BEGINNING OF THE PROJECT.
- 4. ALL ELEVATOR CAB DOORS AND FRAMES THAT HAVE PREVIOUSLY BEEN PAINTED ARE TO BE PROPERLY PREPPED AND RE–PAINTED, COLOR TBD. DO NOT PAINT STAINLESS STEEL ELEVATOR DOORS OR FRAMES.
- 5. VERIFY ALL EXISTING PROJECT CONDITIONS PRIOR TO THE START OF CONSTRUCTION. BRING ANY CONDITIONS AND/OR CONFLICTS WITH EXISTING CONDITIONS AND SCOPE OF THIS CONTRACT TO THE COR’S ATTENTION PRIOR TO THE START OF CONSTRUCTION.
- 6. REMOVE EXISTING FLOORING IN EACH ELEVATOR CAB SCHEDULED TO RECEIVE NEW FLOORING, PREP AS REQUIRED TO RECEIVE NEW FLOORING..
- 7. REMOVE EXISTING FLOORING AND WALL BASE IN EACH BUILDING LOBBY TO FULL EXTENT REQUIRED TO PREP AND INSTALL NEW FLOORING AND WALL BASE AS INDICATED IN DRAWINGS AND ON SCHEDULES.

LEGEND


-  TERRAZZO TILE 1
-  TERRAZZO TILE 2
-  TERRAZZO TILE 3
-  NEW VCT. FLASH TO MATCH HEIGHT OF NEW TERRAZZO TILE



Revisions	Date

Drawing Title
GENERAL NOTES

Project Title		
GROUND FLOOR ELEVATOR LOBBY ENHANCEMENTS & CAB UPGRADES		
Project No.		
528A5-17-528		
Building No.	Checked	Drawn
	ECS	ECS
Location		
CANANDAIGUA, NEW YORK		

Date
5/25/2017
N1
Dwg. 3 Of 7

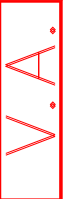

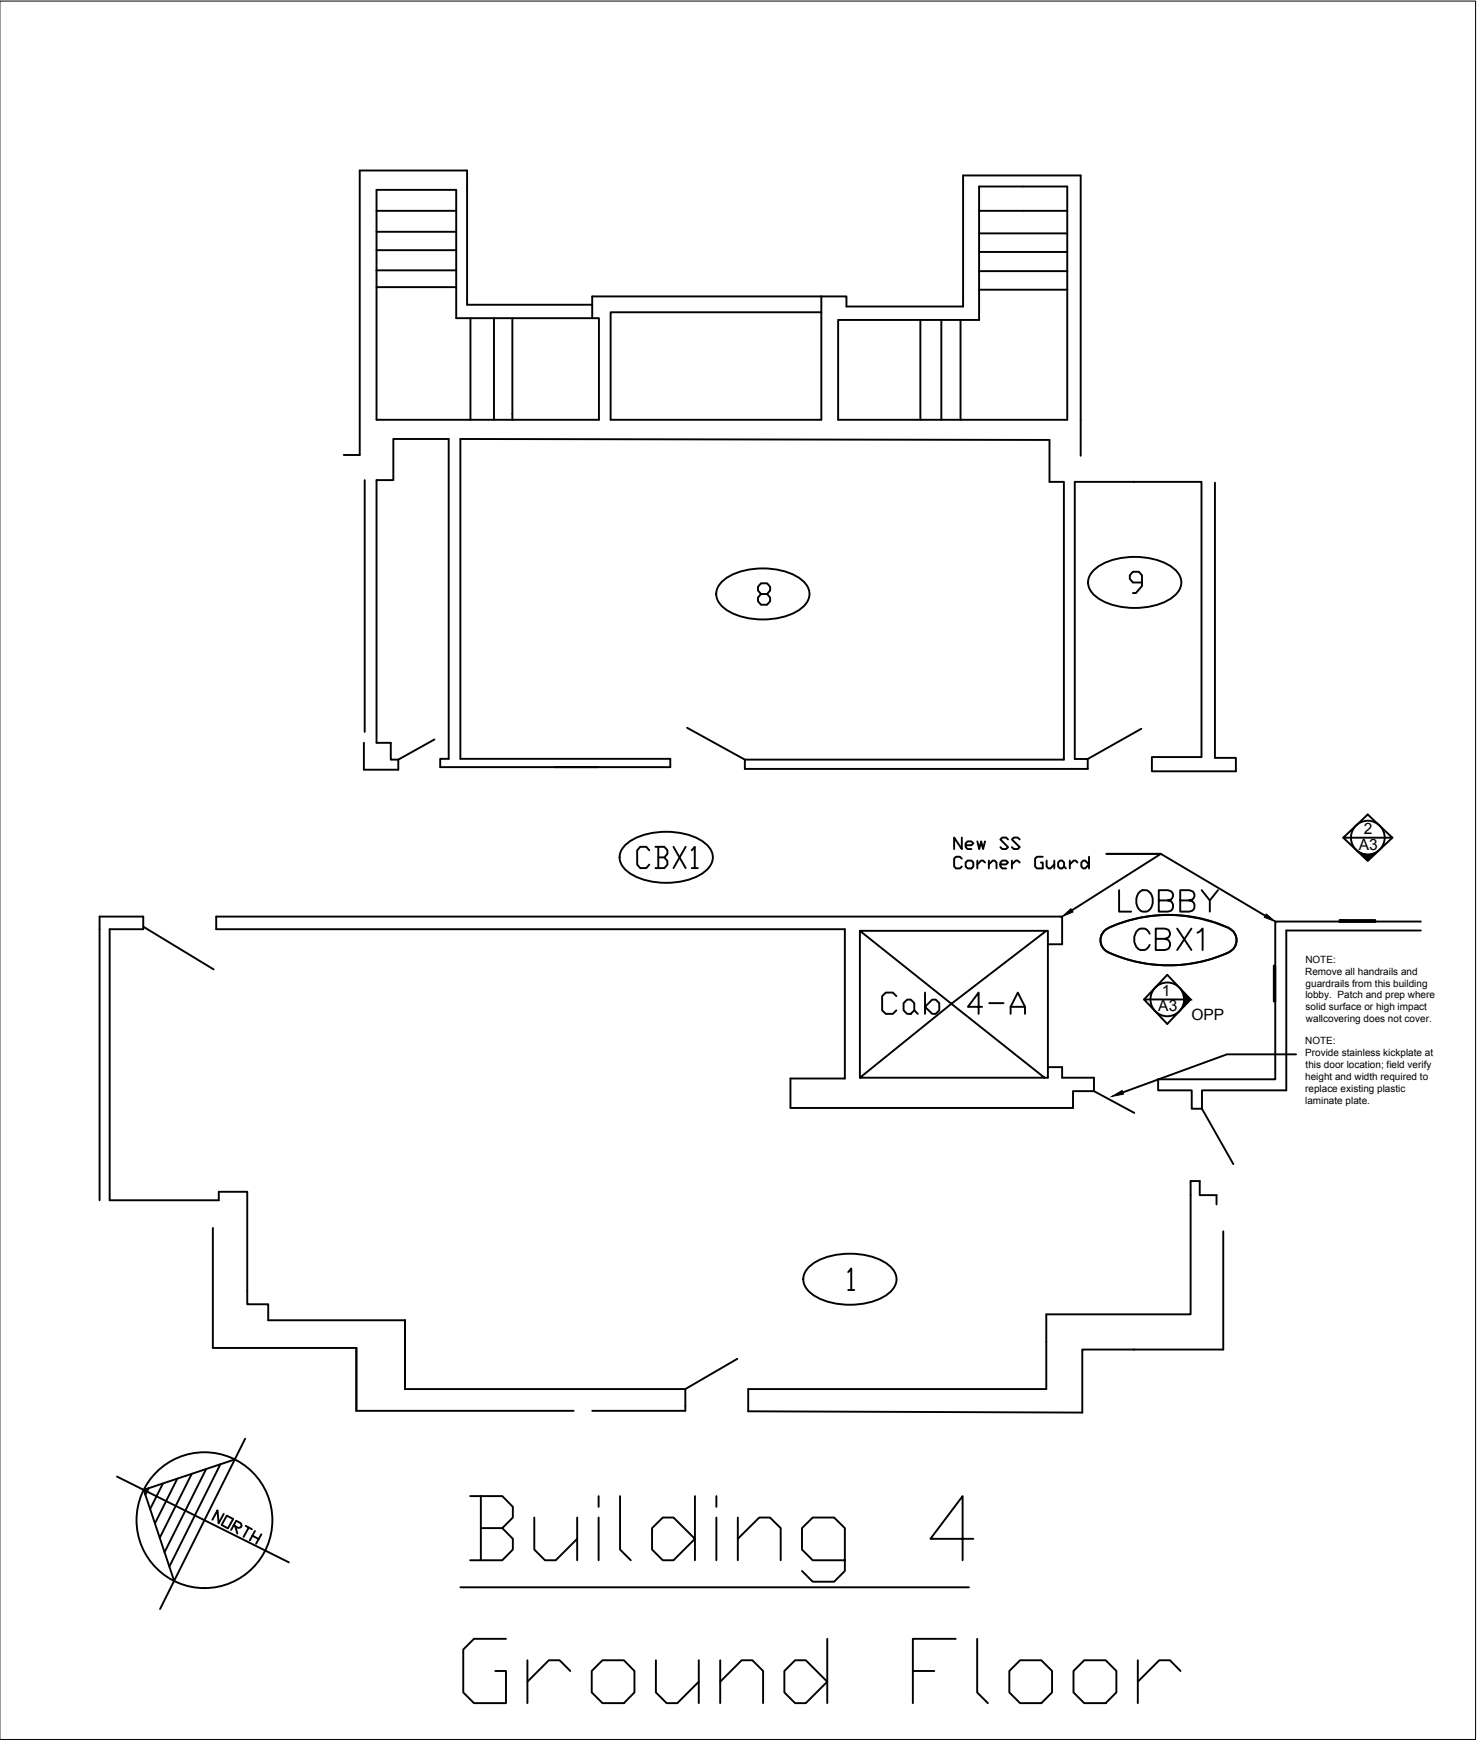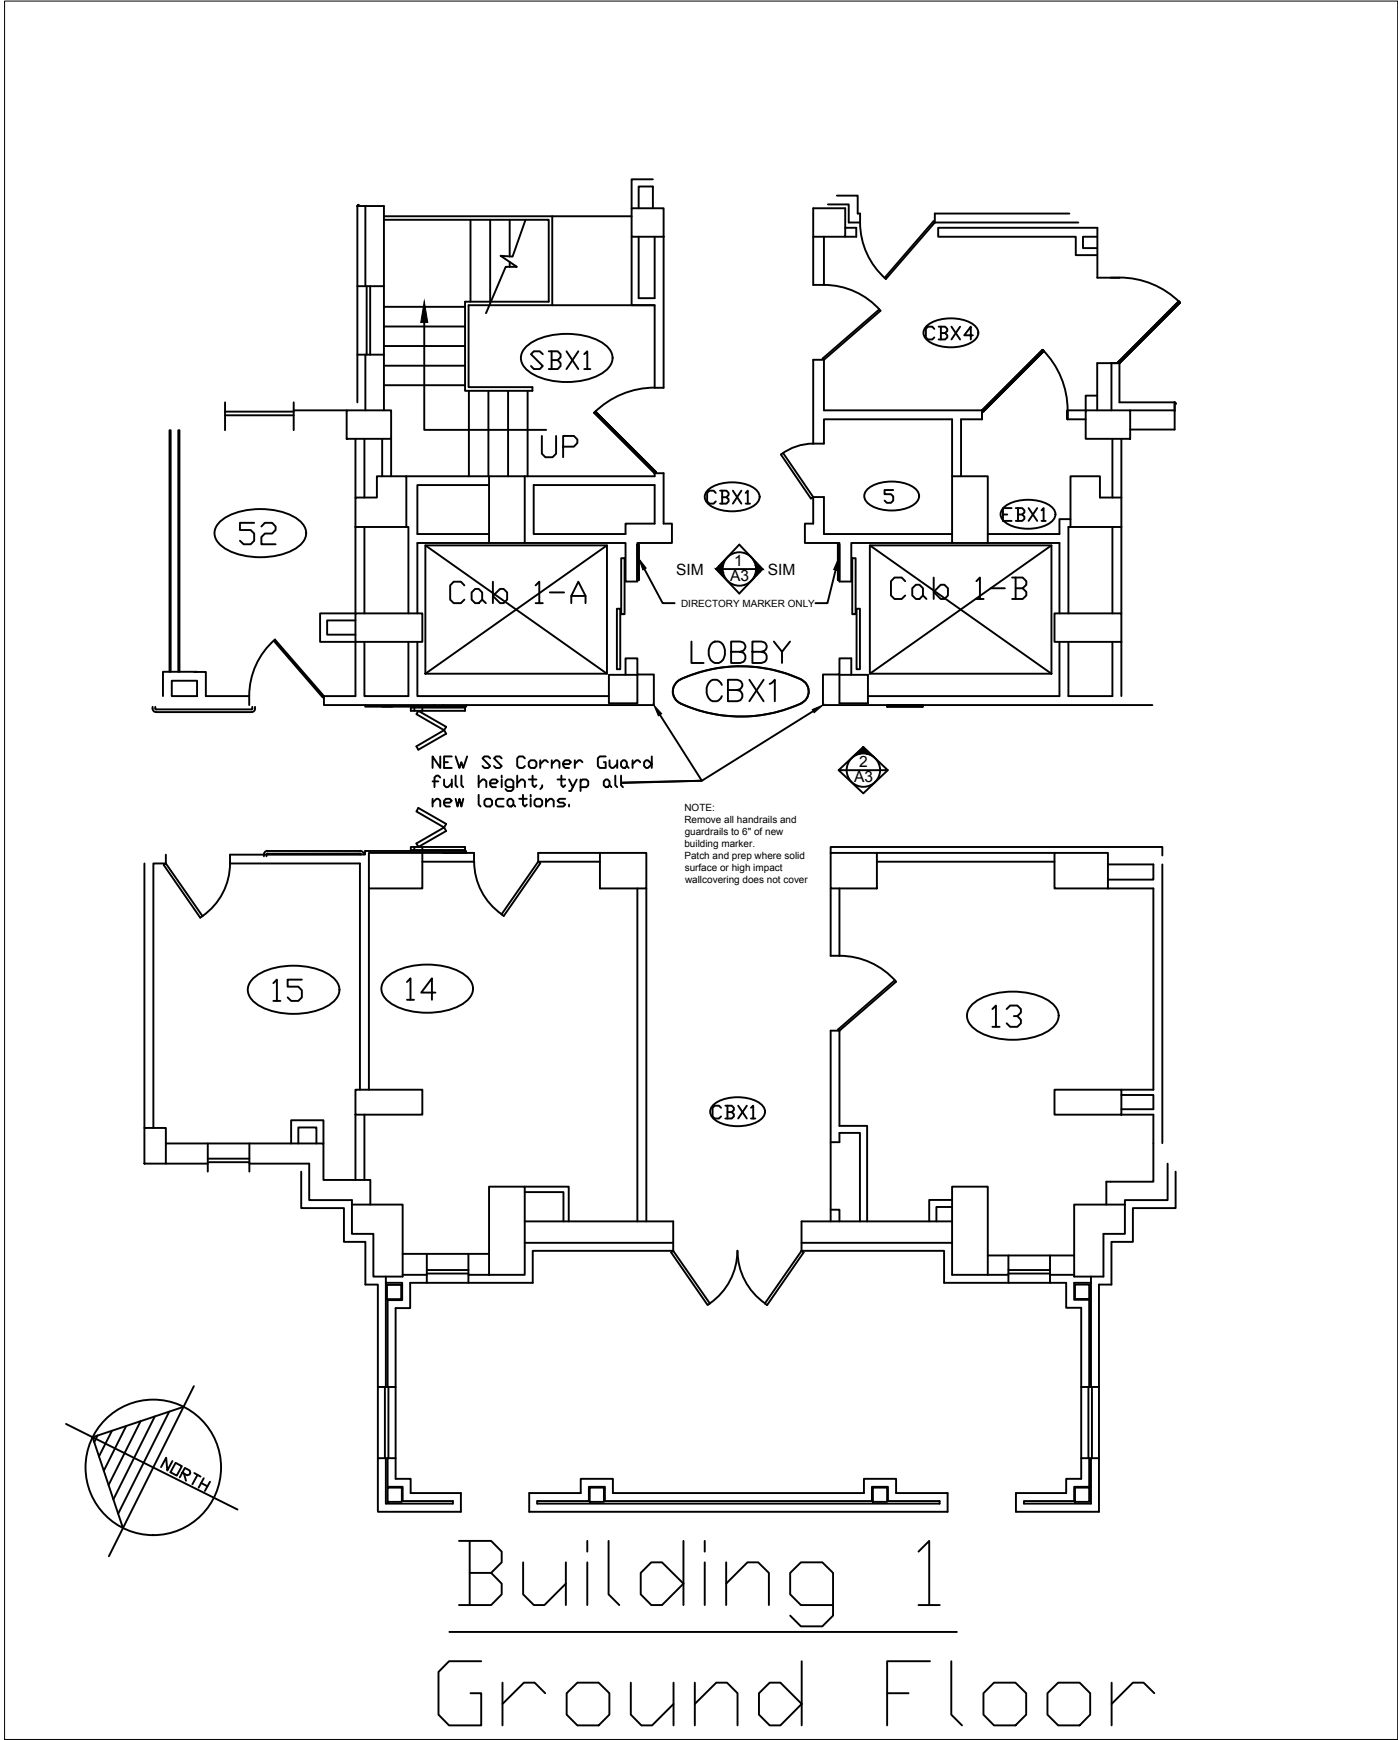


Revisions	Date

Drawing Title
ARCHITECTURAL PLAN


Project Title
GROUND FLOOR ELEVATOR LOBBY ENHANCEMENTS & CAB UPGRADES
Building No.
1 & 4
Location
CANANDAIGUA, NEW YORK

Date
5/25/2017
Project No.
528A5-17-528
Dwg. 3 of 7



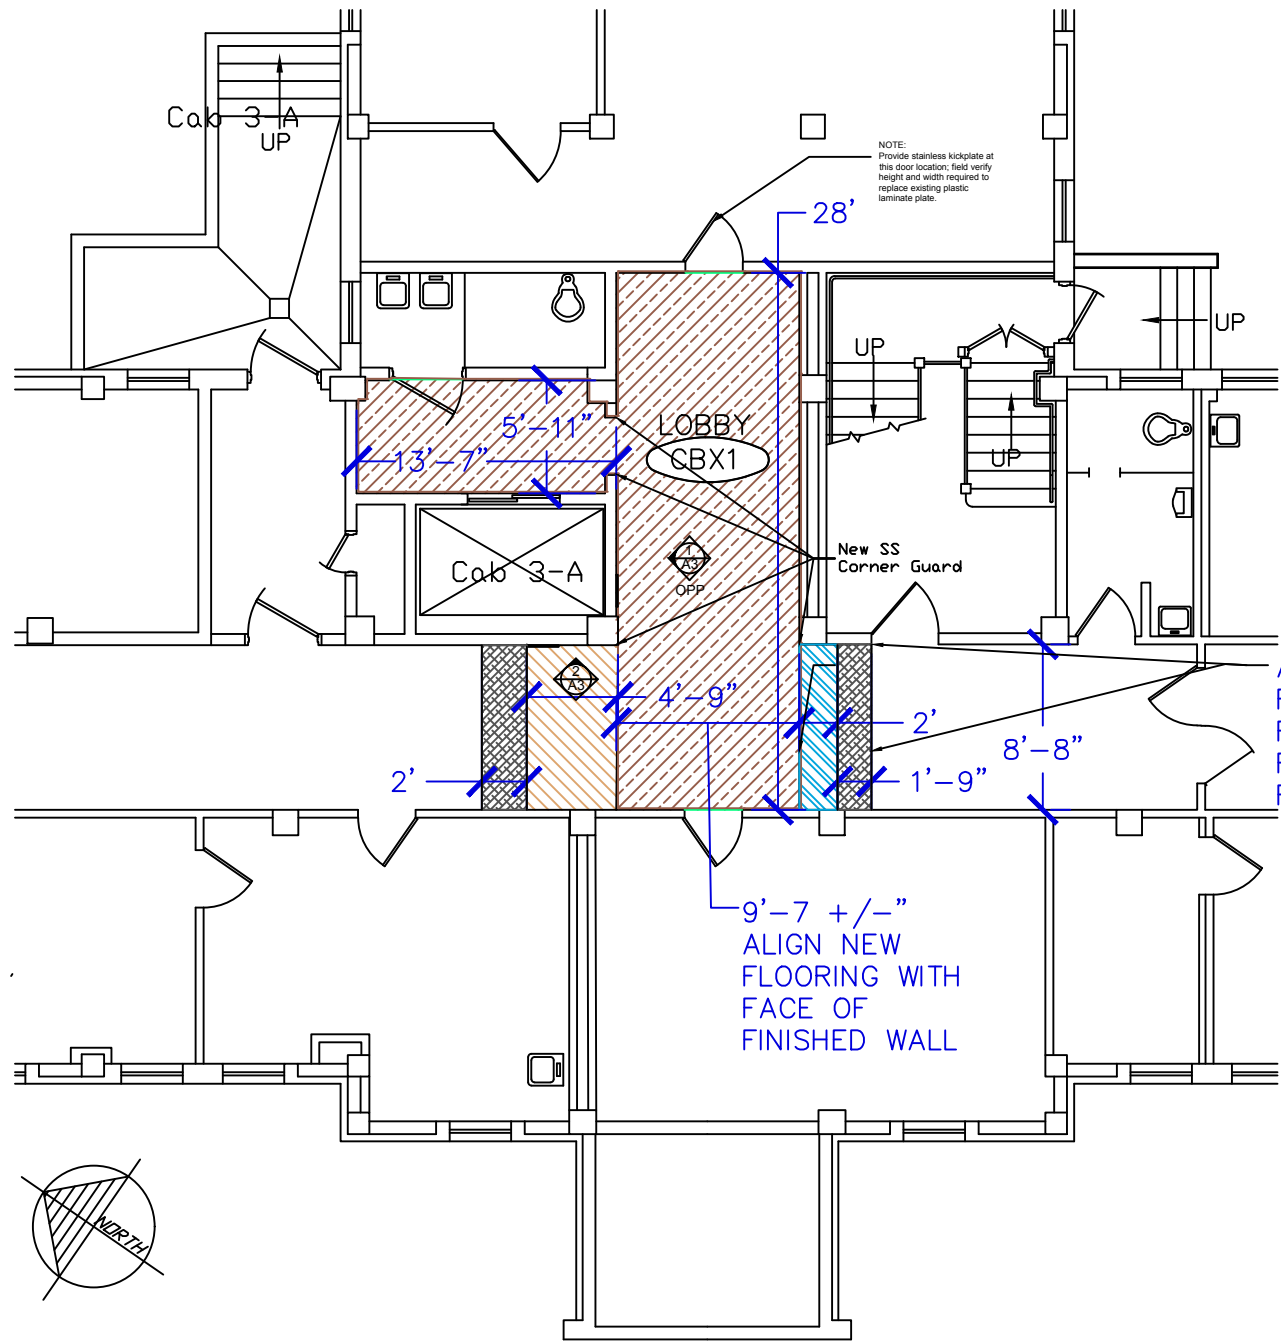

Building 3
Ground Floor

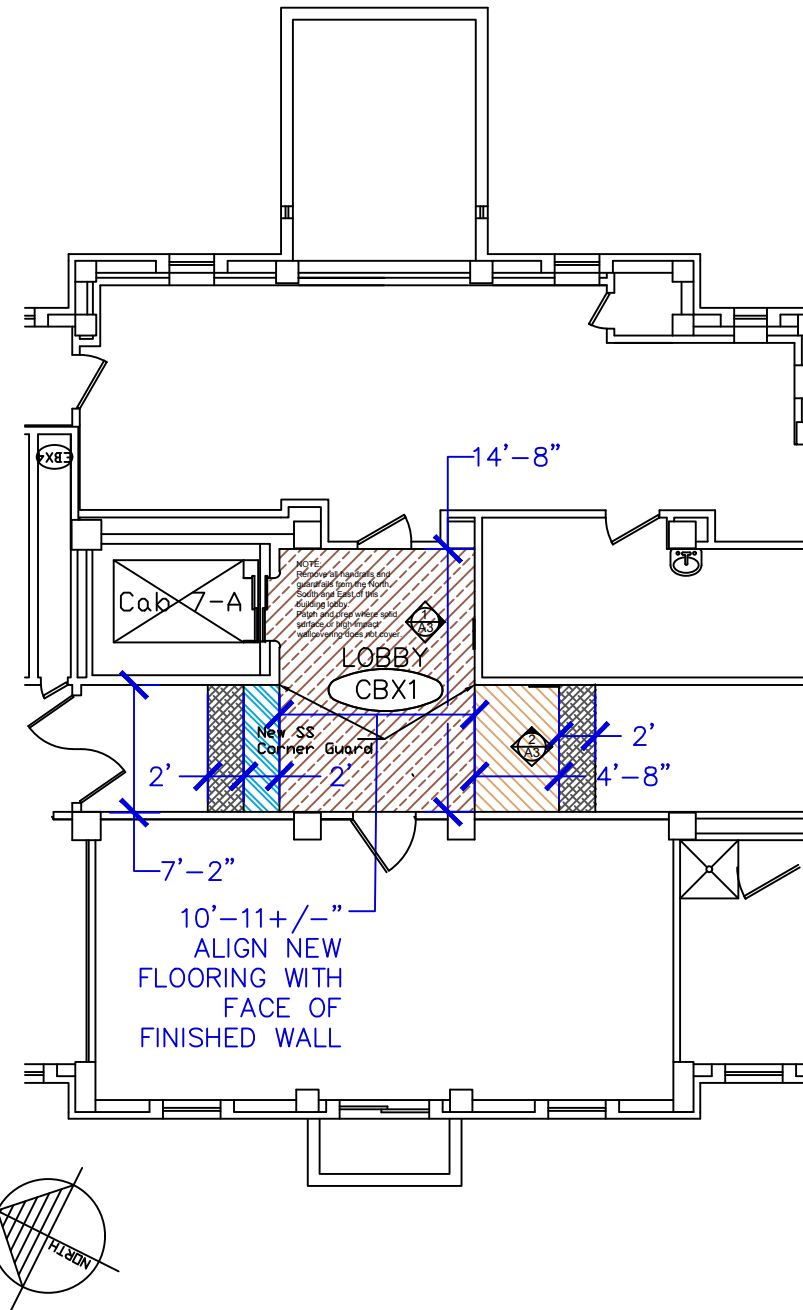


Building 7
Ground Floor



Revisions	Date

Drawing Title
ARCHITECTURAL PLAN



Project Title
GROUND FLOOR ELEVATOR LOBBY ENHANCEMENTS & CAB UPGRADES
Building No.
3 & 7
Checked
ECS
Drawn
ECS
Location
CANANDAIGUA, NEW YORK

Date
5/25/2017
Project No.
528A5-17-528
A2
Draw 3 of 7

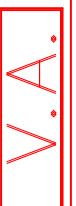

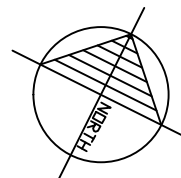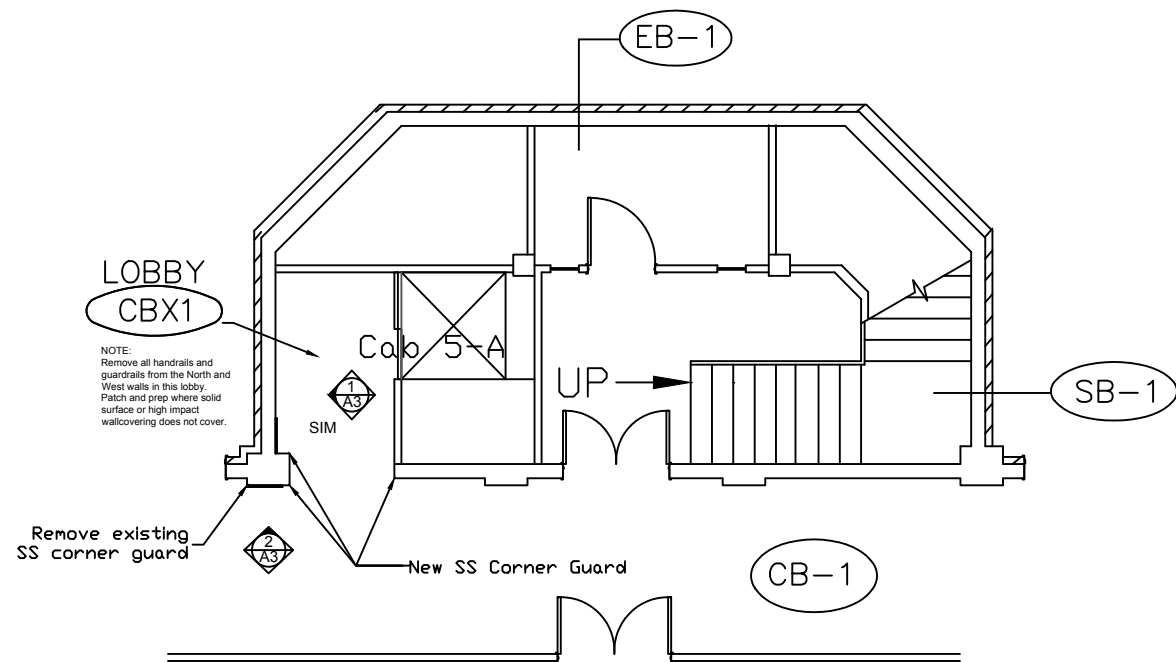

Building 5
Ground Floor

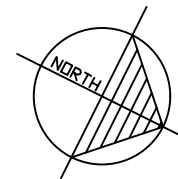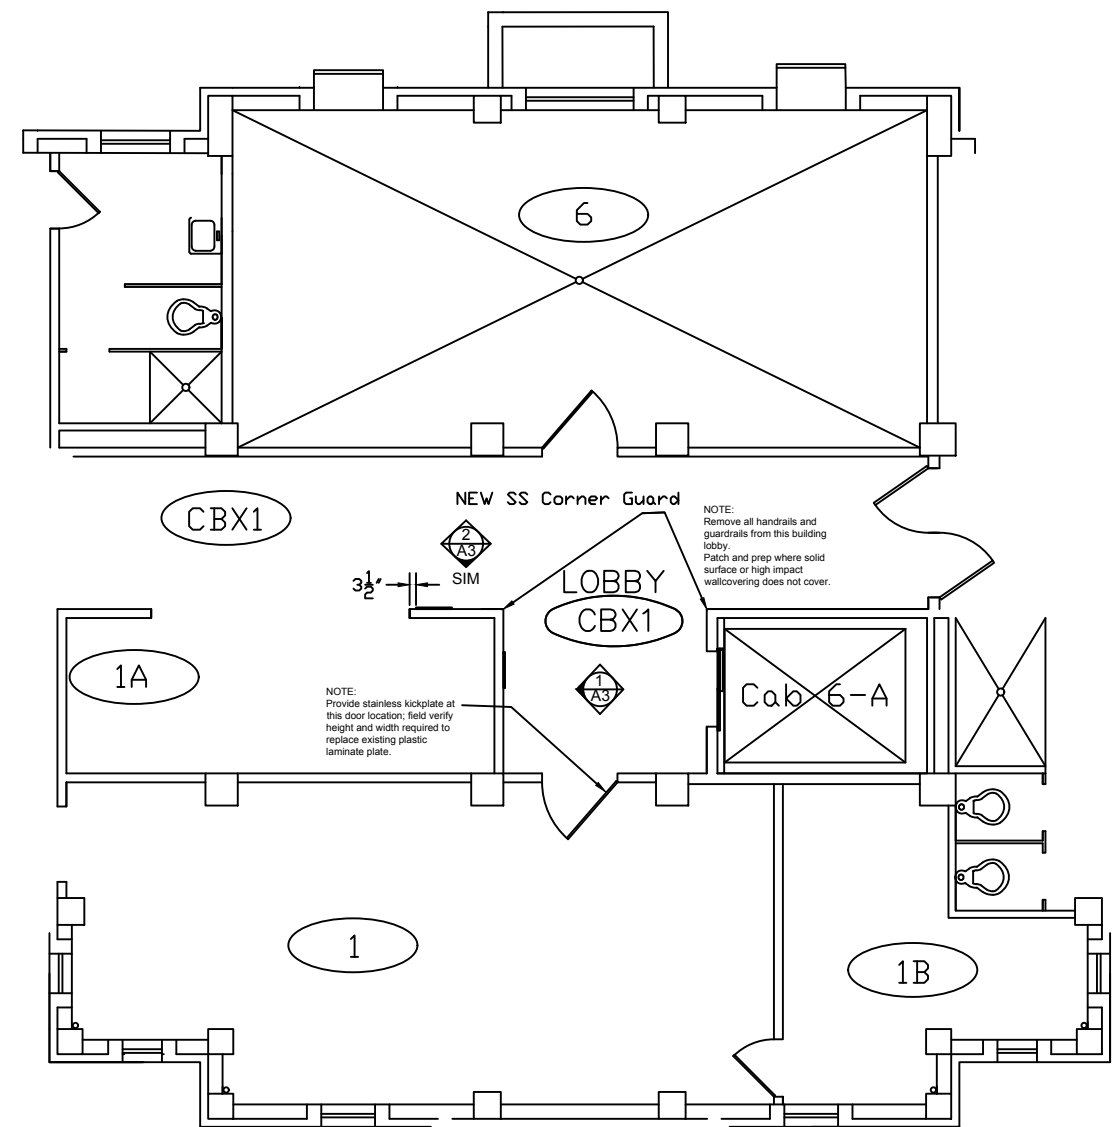

Building 6
Ground Floor


Revisions	Date

Drawing Title
ARCHITECTURAL PLAN


Project Title	GROUND FLOOR ELEVATOR LOBBY ENHANCEMENTS & CAB UPGRADES
Building No.	5 & 6
Location	CANANDAIGUA, NEW YORK

Date	5/25/2017
Project No.	528A5-17-528
Scale	A3
Drawn	ECS
Checked	ECS
Drawn	ECS

Drawn	ECS
Checked	ECS
Drawn	ECS

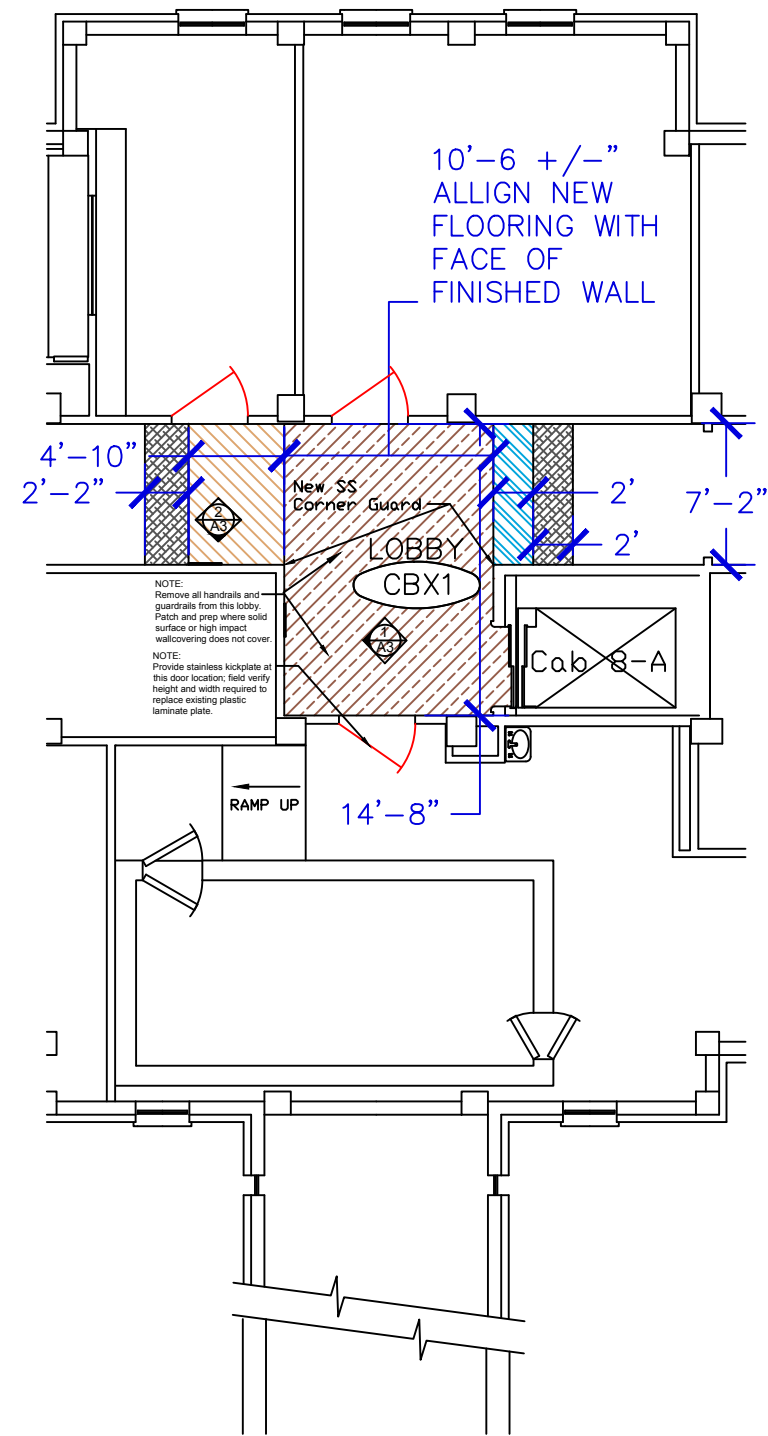

Building 8
Ground Floor

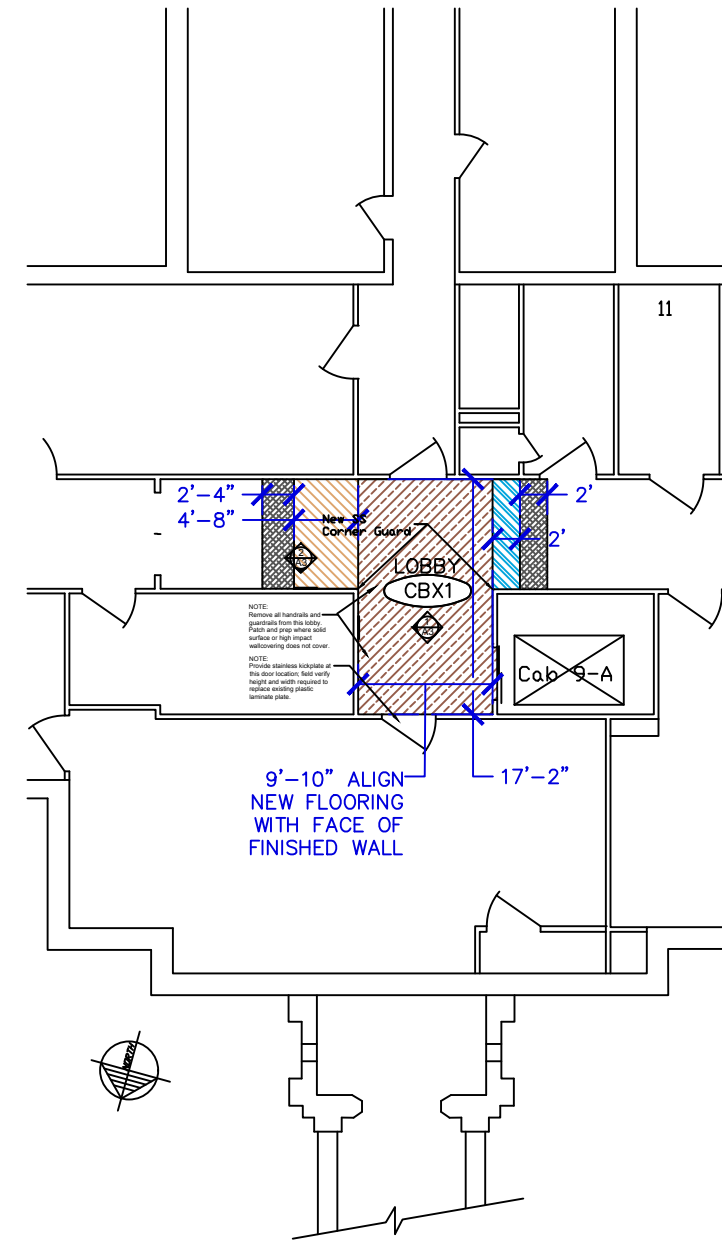


Building 9
Ground Floor



Revisions	Date

Drawing Title
ARCHITECTURAL PLAN



Project Title	GROUND FLOOR ELEVATOR LOBBY ENHANCEMENTS & CAB UPGRADES
Building No.	8 & 9
Location	CANANDAIGUA, NEW YORK

Date	5/25/2017
Project No.	528A5-17-528
Sheet	A4
Drawn	ECS
Checked	ECS
By	3 of 7

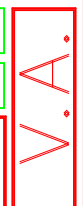

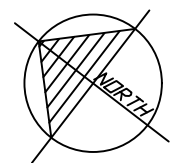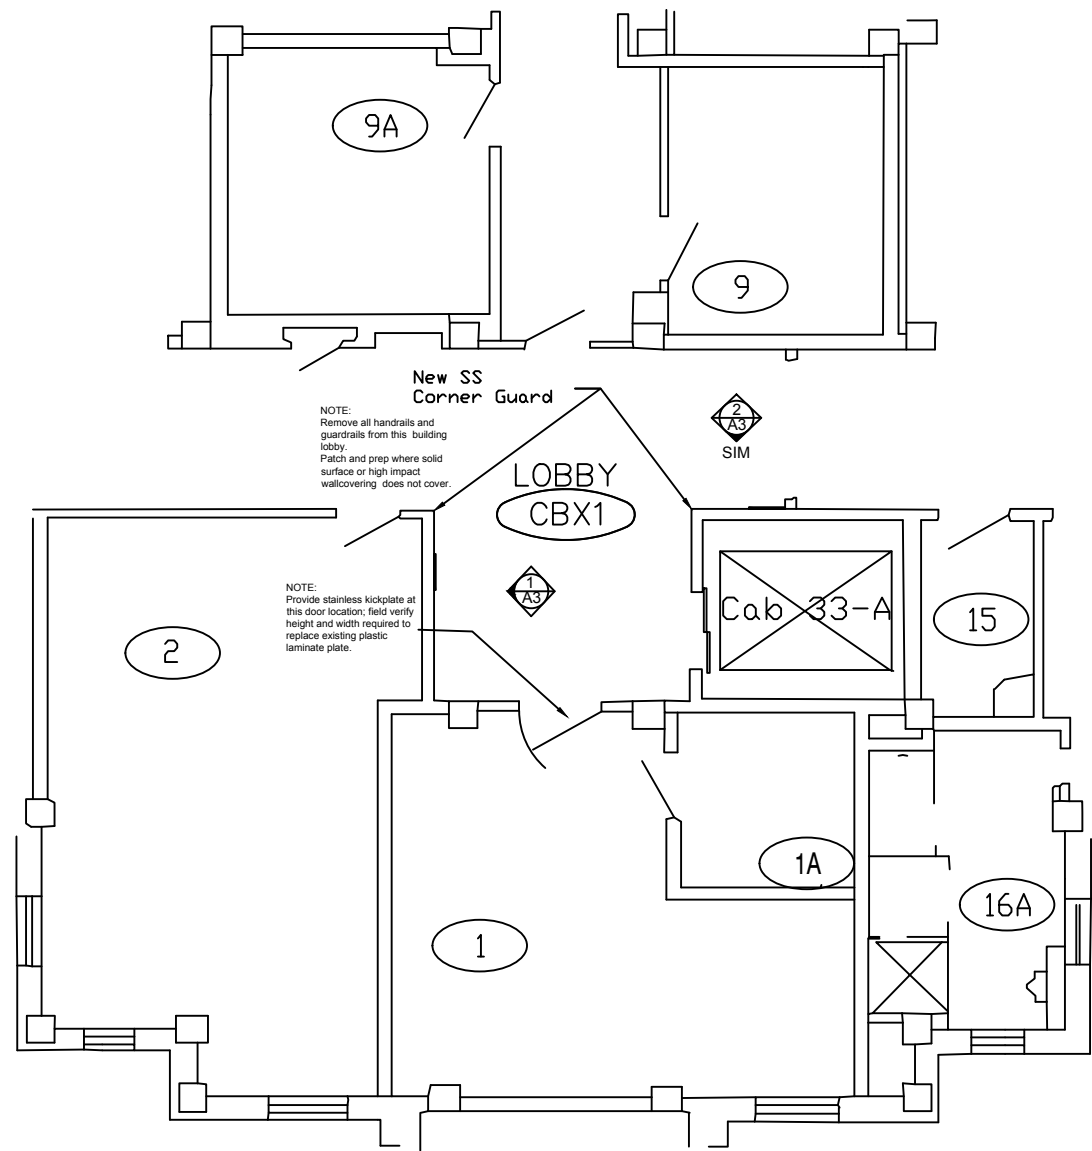

Building 33
Ground Floor

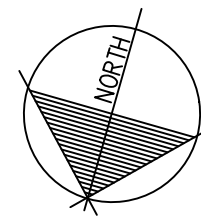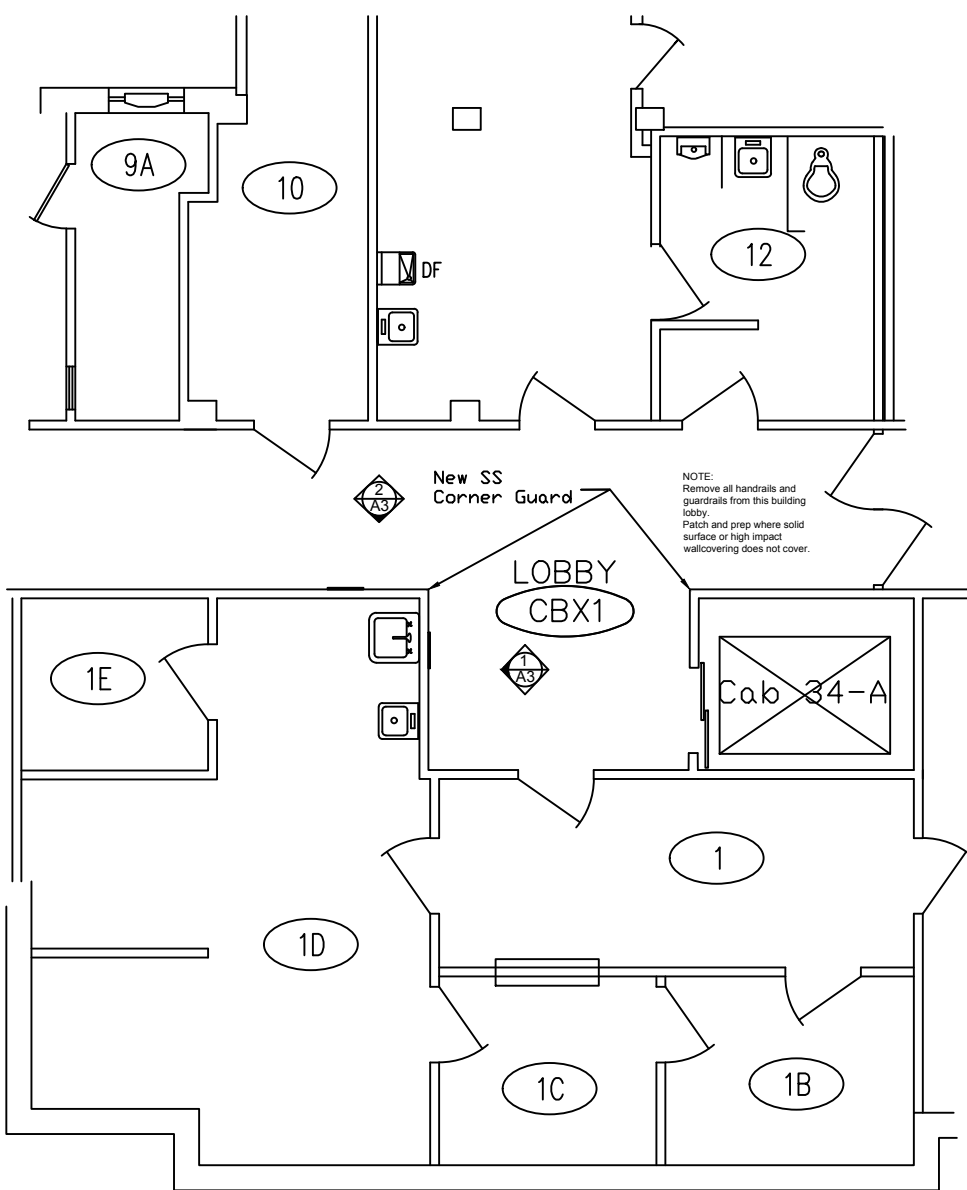


Building 34
Ground Floor



Revisions	Date

Drawing Title
ARCHITECTURAL PLAN



Project Title
GROUND FLOOR ELEVATOR LOBBY ENHANCEMENTS & CAB UPGRADES
Building No.
33 & 34
Location
CANANDAIGUA, NEW YORK

Date
5/25/2017
Project No.
528A5-17-528
Sheet
3 of 7

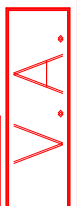

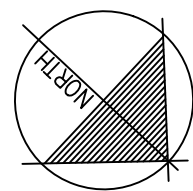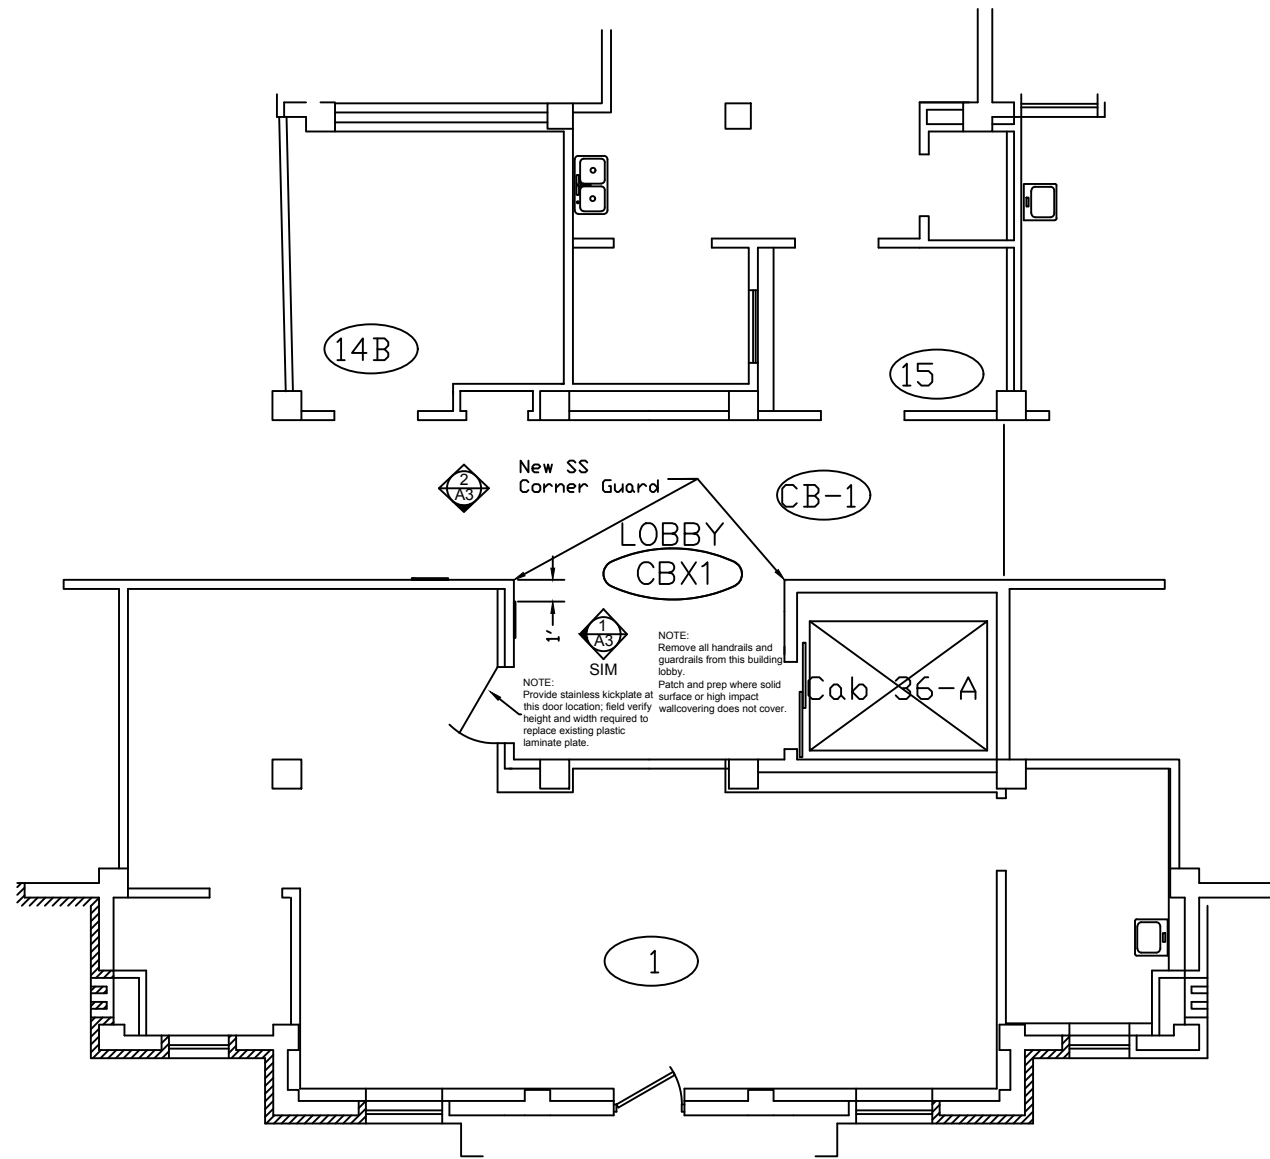

Building 36
Ground Floor

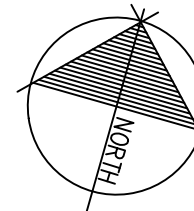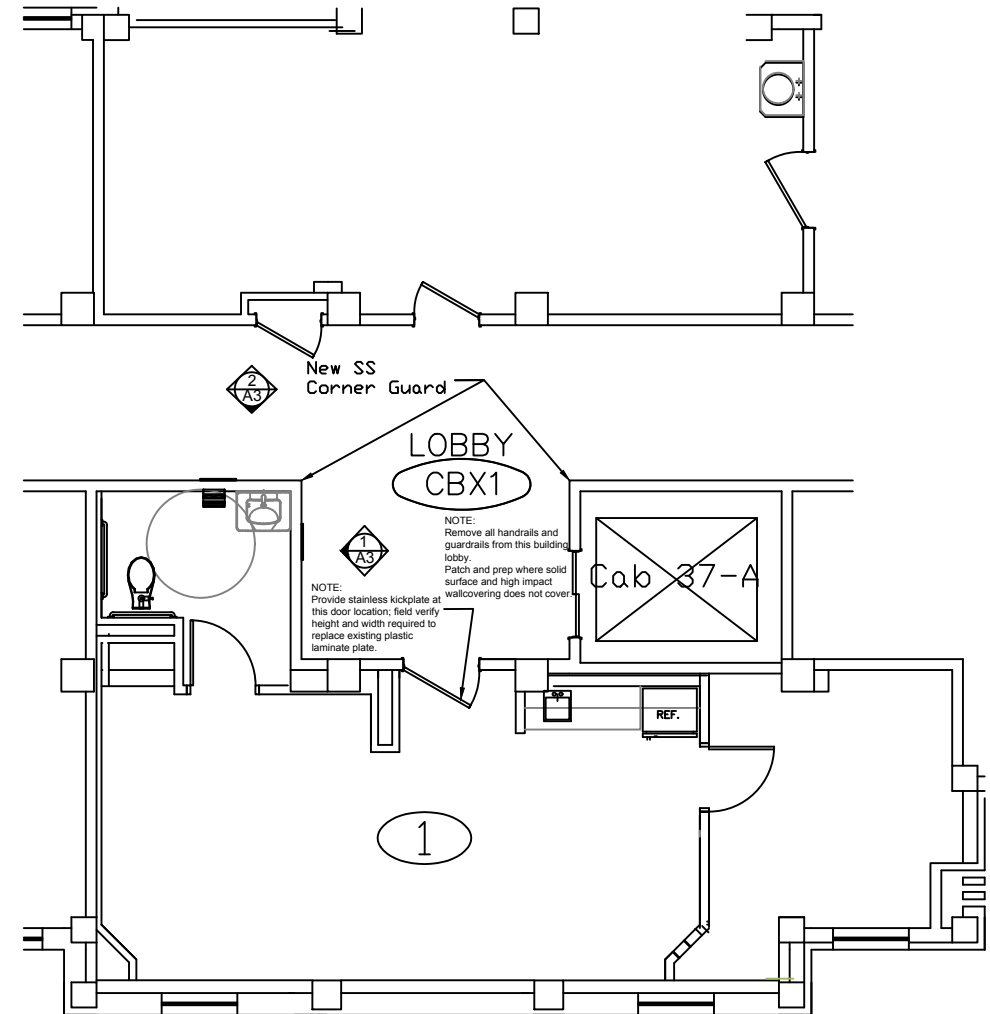

Building 37
Ground Floor


Revisions	Date

Drawing Title
ARCHITECTURAL PLAN


Project Title	GROUND FLOOR ELEVATOR LOBBY ENHANCEMENTS & CAB UPGRADES
Building No.	36 & 37
Location	CANANDAIGUA, NEW YORK
Checked	ECS
Drawn	ECS

Date	5/25/2017
Project No.	528A5-17-528
Sheet	A6
Drawn	8 of 8



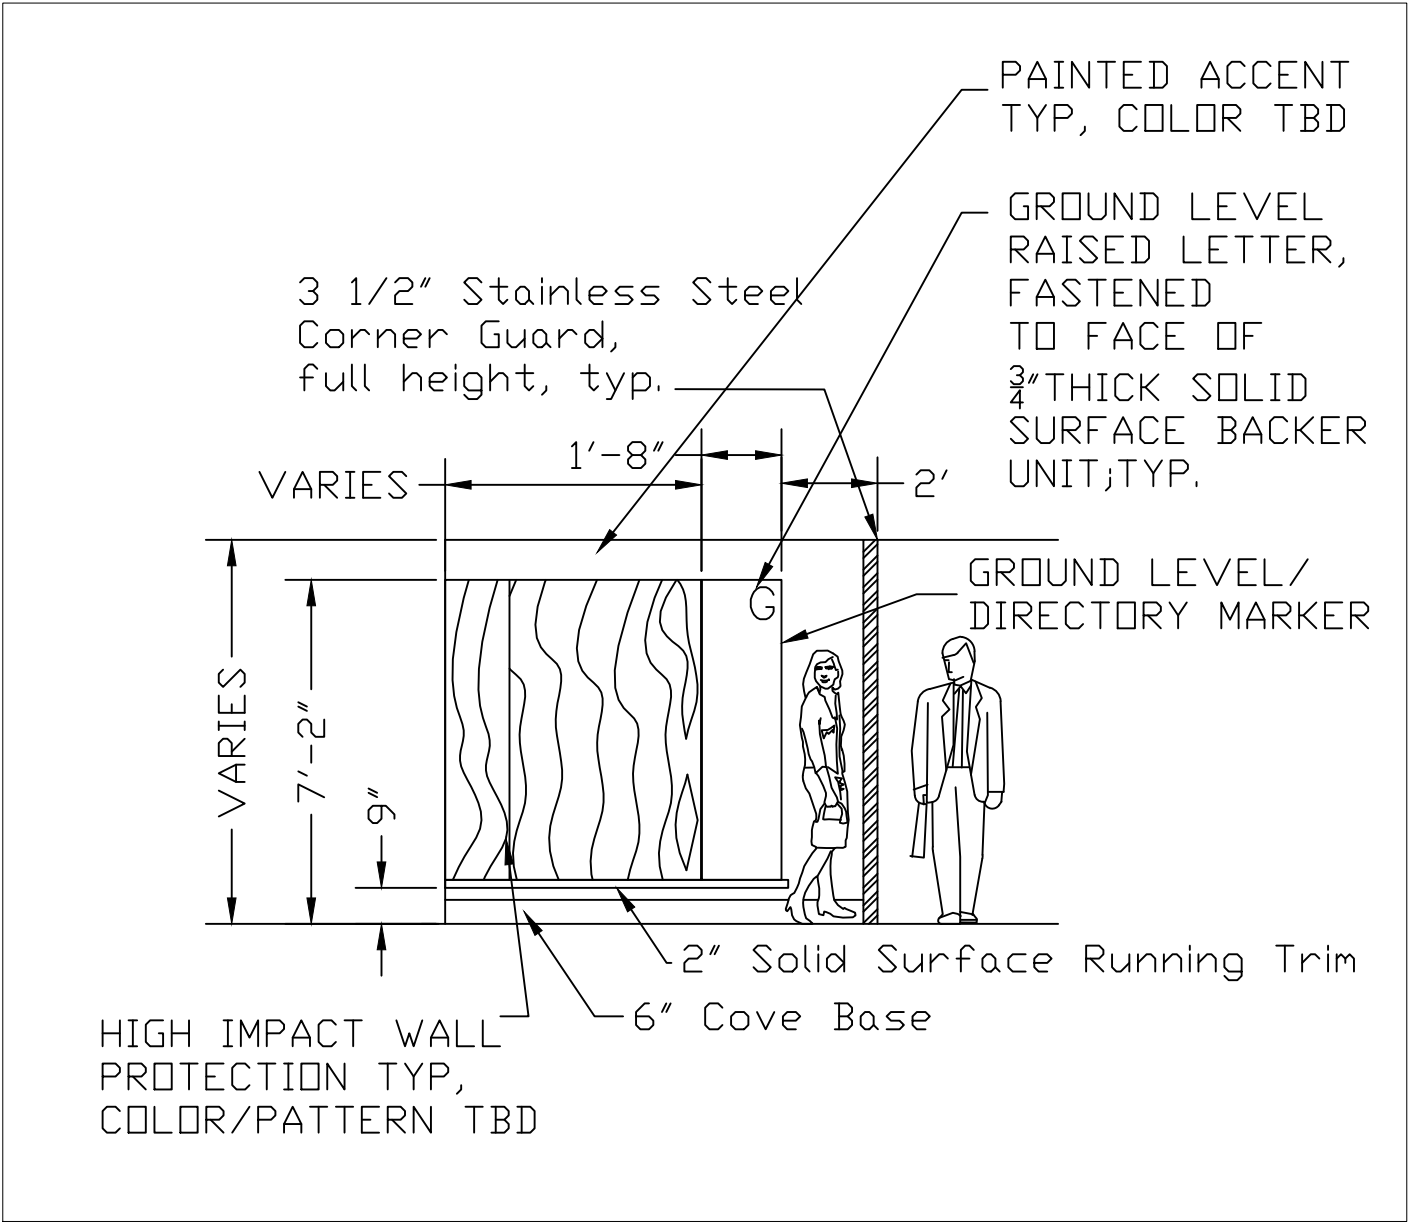

1
A3 **TYPICAL ELEVATION**
SCALE: 1/4" = 1'

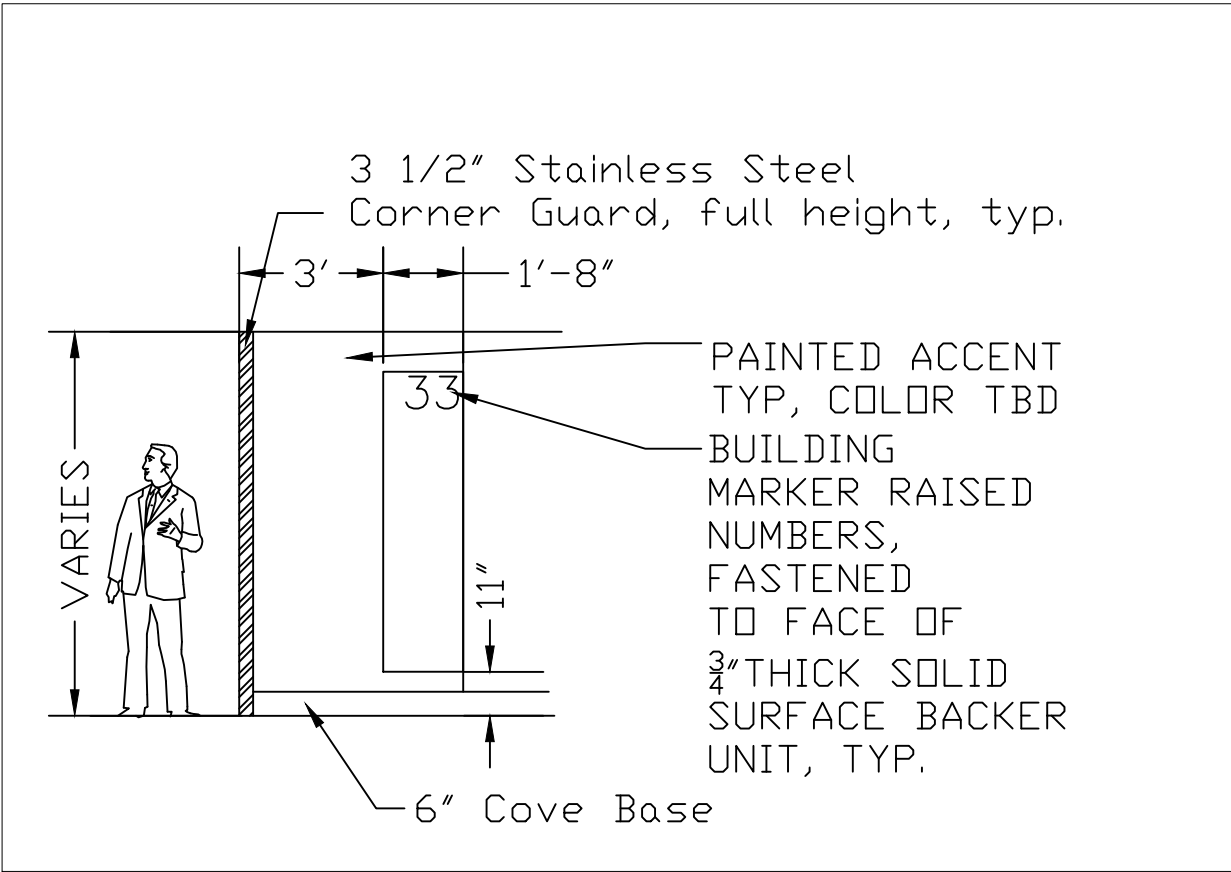

2
A3 **TYPICAL ELEVATION**
SCALE: 1/4" = 1'

Revisions	Date

Drawing Title
ARCHITECTURAL PLAN

Project Title	Date
GROUND FLOOR ELEVATOR LOBBY ENHANCEMENTS & CAB UPGRADES	5/25/2017
Building No.	Project No.
36 & 37	528A5-17-528
Location	
CANANDAIGUA, NEW YORK	

A7
8 of 8

