

0:\2011\29-40\DWG\29-45\022417ED101.dwg 5/20/2012 7:19:58 AM Tim P. Miller

one eighth inch = one foot

three eighths inch = one foot

one half inch = one foot

three quarters inch = one foot

one inch = one foot



2

one and one half inches = one foot

1

three inches = one foot

1 2 3 4 5 6 7 8 9

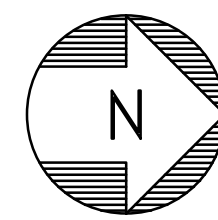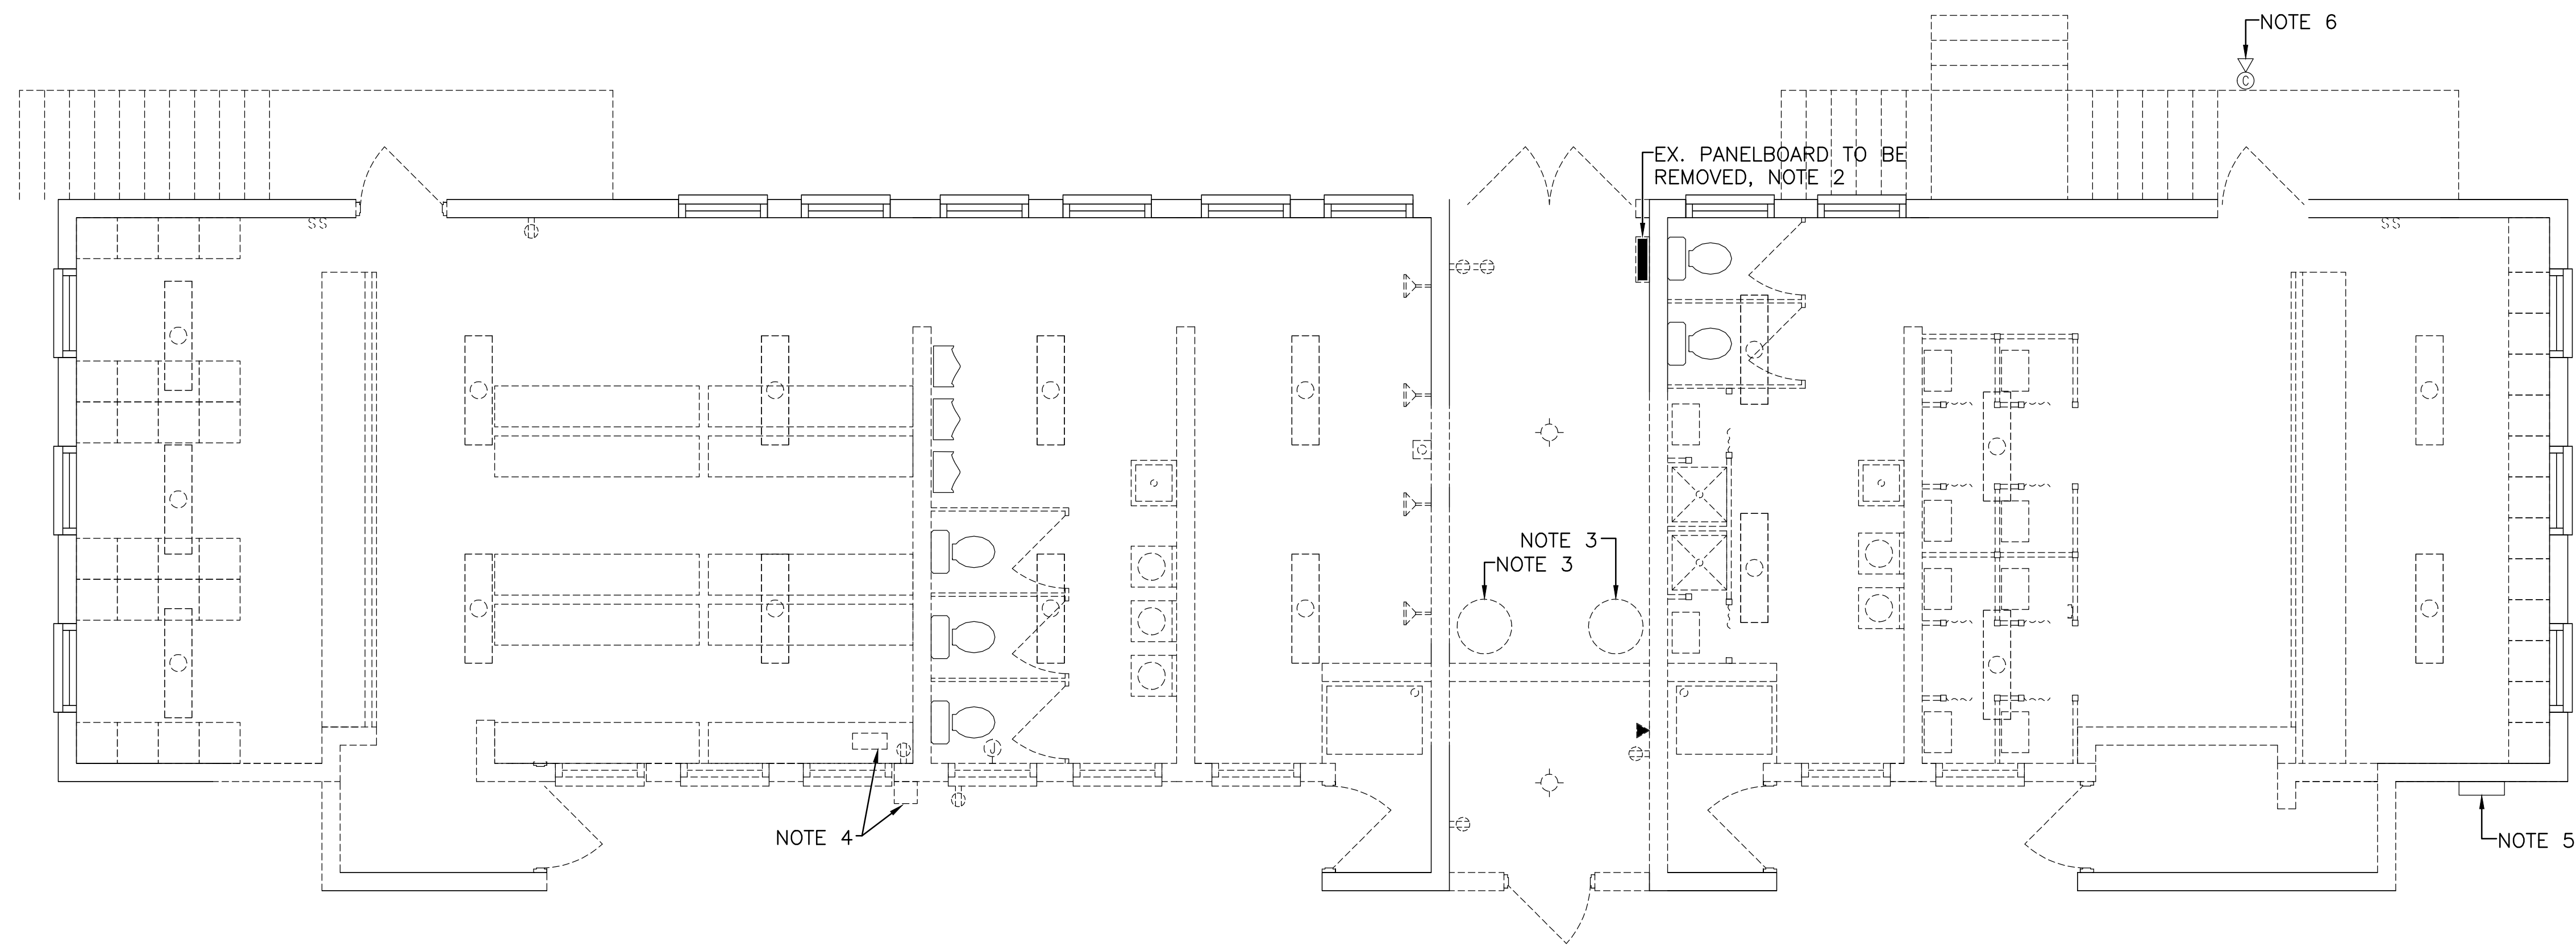


BUILDING 417 - FLOOR PLAN - DEMOLITION
SCALE: 1/4" = 1'-0"

NOTE 1

NOTES:

1. ALL EXISTING ELECTRICAL ITEMS TO BE REMOVED, UNLESS NOTED OTHERWISE.
2. EXISTING PANELBOARD AND FEEDER SHALL BE REMOVED, EXISTING 1 1/2" CONDUIT FROM EXISTING DISTRIBUTION PANEL DP-HA SHALL BE INTERCEPTED BEYOND BUILDING AND EXTENDED TO REPLACEMENT PANEL LOCATION. EXISTING EXPOSED CONDUIT FROM POINT OF INTERCEPTION TO EXISTING PANELBOARD SHALL BE REMOVED.
3. EXISTING WATER HEATER, ASSOCIATED PIPING, AND APPURTENANCES TO BE REMOVED BY PLUMBING CONTRACTOR, DISCONNECT AND REMOVE ALL ASSOCIATED CONDUIT, WIRING, AND LINE VOLTAGE CONTROLS.
4. EXISTING ELECTRIC WATER COOLER, REMOTE COOLER, ASSOCIATED PIPING, AND APPURTENANCES TO BE REMOVED BY PLUMBING CONTRACTOR, DISCONNECT AND REMOVE ALL ASSOCIATED CONDUIT, WIRING, AND LINE VOLTAGE CONTROLS.
5. EXISTING TELEPHONE ENCLOSURE TO REMAIN.
6. EXISTING EXTERIOR CCTV CAMERA, ENCLOSURE, AND ALL ACCESSORIES SHALL BE RELOCATED. REROUTE EXISTING CABLING AS REQUIRED TO ACCOMMODATE LOCATION AS SHOWN ON DRAWING 417-E101.

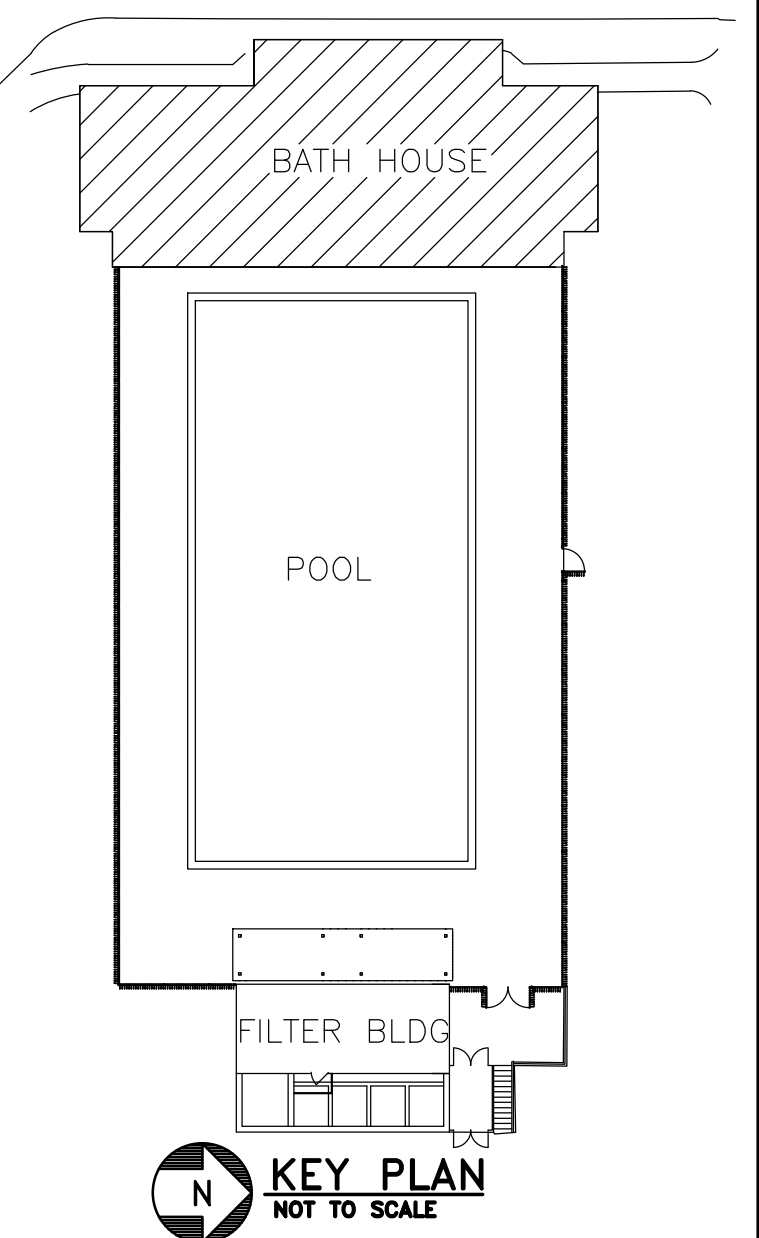

KEY PLAN
NOT TO SCALE

100% CONSTRUCTION DOCUMENTS

| | | | | | | | | | | | | | | | |
|-------------------|--|--|--|--|--|---|--|--|--|---|--|---|--|---|--|
| Revisions: | | CONSULTANTS: Barton Associates Consulting Engineers Rivershadow Conference Center North Building 221 West Philadelphia Street York, PA 17403 Tel: (717) 845-1954 Web: www.barton.com We Make Buildings Work. | | | | ARCHITECT/ENGINEERS: SAA architects 600 North Hartley Street, Suite 150 York, PA 17404 T 717.843.3200 F 717.699.0205 www.saaarchitects.com | | Drawing Title BUILDING 417 - FLOOR PLAN - DEMOLITION Approved Project Director | | Project Title RECREATIONAL POOL FACILITY RENOVATIONS BATH HOUSE Location VAMC, MARTINSBURG, WV Date 05-04-12 Checked - Drawn - | | Project Number 613-11-140 Building Number 417 Drawing Number 417-ED101 Dwg. of - | | Office of Construction and Facilities Management | |
| Date | | | | | | | | | | | | | | | |