



three inches = one foot
one and one half inches = one foot
one inch = one foot
three quarters inch = one foot
one half inch = one foot
three eighths inch = one foot
one quarter inch = one foot
one eighth inch = one foot

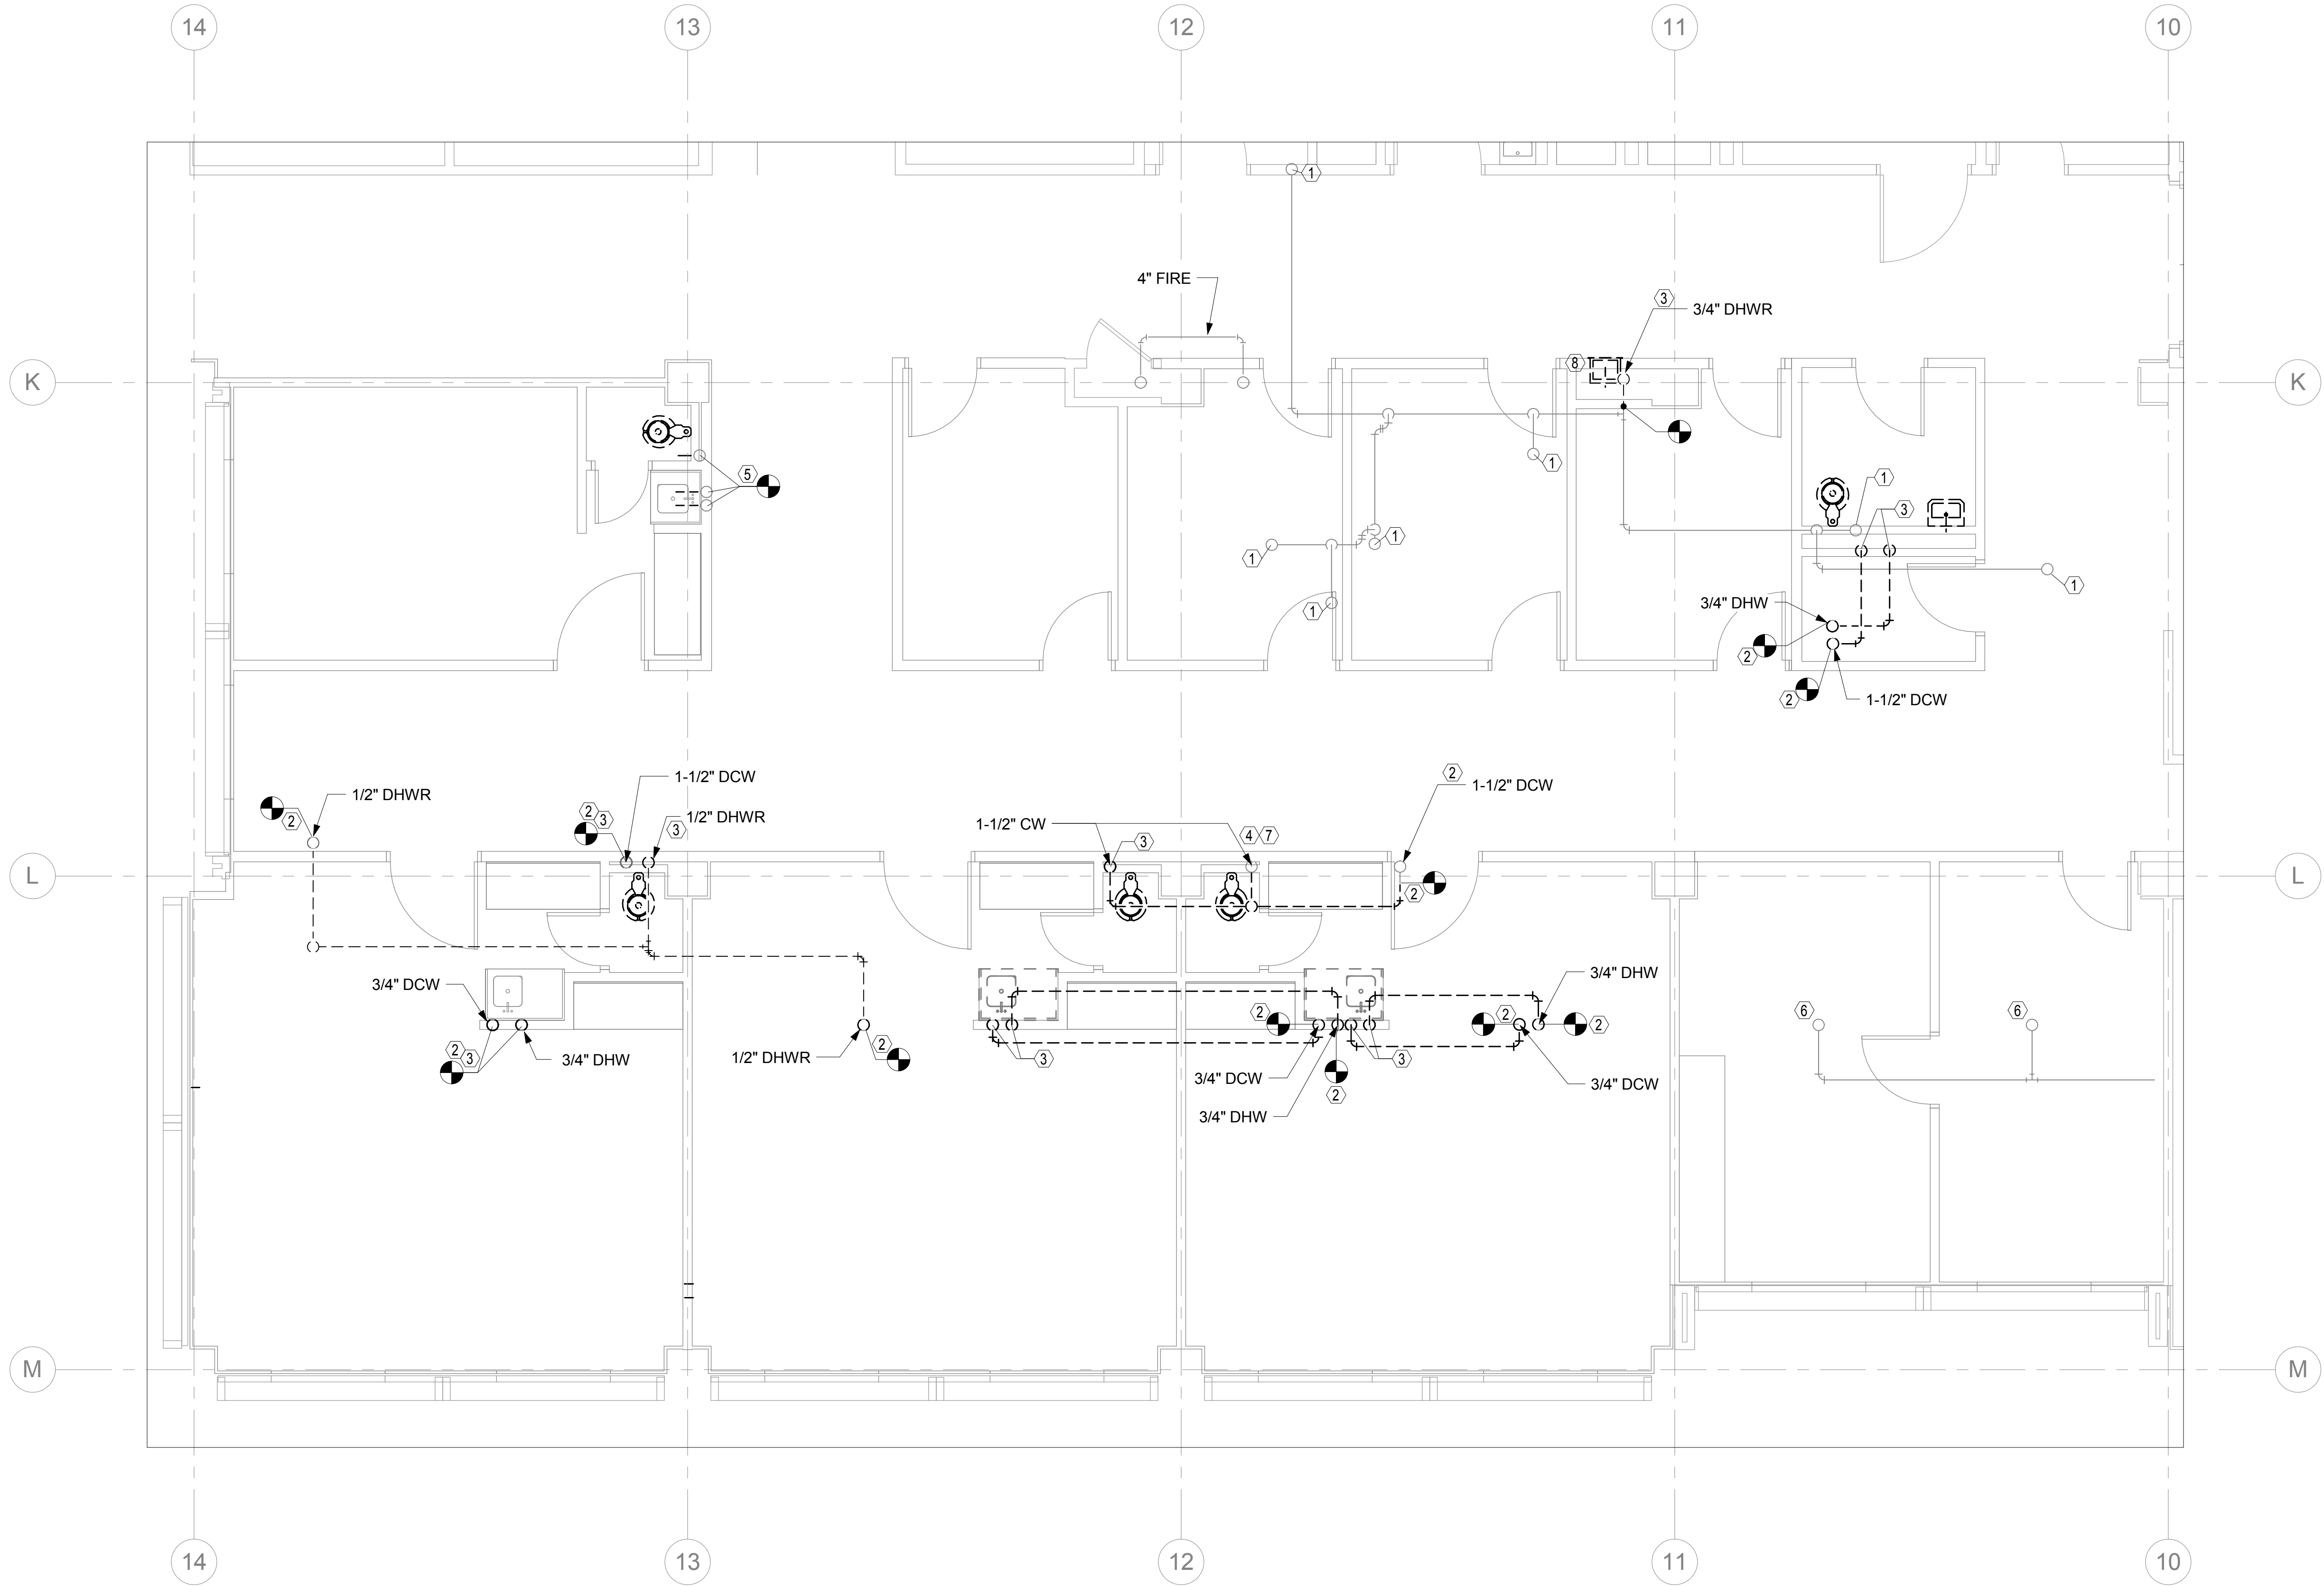

1 3RD FLOOR - EXISTING WATER
1/4" = 1'-0"

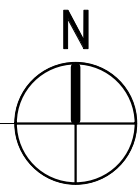


SHEET NOTES

- DEMOLISH EXISTING PLUMBING FIXTURES, BELOW FLOOR WASTE PIPING, AND ABOVE CEILING VENT PIPING. CAP WASTE PIPING BELOW FLOOR AND VENT PIPING ABOVE CEILING AS REQUIRED DURING CONSTRUCTION.
- DEMOLISH EXISTING STORM PIPING ABOVE SECOND & THIRD FLOOR CEILINGS FOR INTERMEDIATE CONNECTION THROUGH THIRD FLOOR CHASE.
- OFFSET SANITARY AND VENT PIPING REQUIRED FOR FOURTH FLOOR TO NEW CHASES.
- DOMESTIC WATER SERVICE IS PROVIDED FROM FLOOR ABOVE.
- ALL PIPES DEMOLISHED THROUGH SLAB BELOW ARE TO BE RECONNECTED IN NEW LOCATIONS BELOW SLAB. EXCEPT WHERE NOTED, ABANDONED PENETRATIONS ARE TO TO BE SEALED PER VA REQUIREMENTS.
- DOMESTIC HOT WATER RETURN CONNECTED THROUGH SLAB ABOVE IS TO BE LEFT IN PLACE OR RE-ROUTED AS REQUIRED.
- UNDER NO CIRCUMSTANCE IS ANY SECTION OR LENGTH OF DOMESTIC WATER OR RETURN PIPING TO BE PERMANENTLY CAPPED WHILE ATTACHED TO AN ACTIVE AND IN-USE WATER SUPPLY PIPING SYSTEM.

SHEET KEYNOTES

- HWR THROUGH SLAB ABOVE. REROUTE AS REQUIRED & CONNECT TO NEW RISER LOCATION. SEE PL201
- DOMESTIC WATER THROUGH SLAB ABOVE. RECONNECT ABOVE 3RD FLOOR CEILING WITH NEW ROUTE TO NEW CHASE. SEE PL201.
- DOMESTIC WATER THROUGH 3RD FLOOR SLAB, DEMOLISH PIPING & SEAL PENETRATIONS. RECONNECT BELOW SLAB WITH NEW ROUTE TO NEW CHASE. SEE PL201.
- DURING DEMOLITION. DO NOT CAP FITTINGS ON PIPING TO REMAIN IN USE OR RE-SERVICE WATER SUPPLY PIPES THAT HAVE DEAD END BRANCH CONFIGURATIONS WHERE WATER WILL NOT FLOW FREELY.
- DEMOLISH BRANCH SUPPLIES OFF RISERS IN THIS LOCATION; RESTORE RISERS TO WORKING ORDER. SEE PL201 FOR NEW CONNECTIONS TO RISERS.
- EX. 1/2" DHWR THROUGH SLAB ABOVE. AS REQUIRED, DEMOLISH PIPING ABOVE CEILING AND PROVIDE NEW CONNECTIONS AT EXISTING PENETRATIONS WITH ROUTE TO NEAREST POINT OF SAME PIPE SYSTEM AT PROJECT AREA BOUNDARY.
- DEMOLISH RISER & BRANCH PIPES / FITTINGS ABOVE 3RD FLOOR IN THIS LOCATION. PROVIDE NEW RISER THROUGH EXISTING THIRD FLOOR PENETRATION AND RECONNECT TO EXISTING 1-1/2" DCW BELOW. SEE PL200 FOR NEW CONNECTIONS & NEW ROUTE ABOVE 3RD FLOOR CEILING.
- VERIFY STATUS OF 1" ICE WATER RISER (NOT SHOWN) THROUGH 3RD FLOOR SPACE SERVING WATER FOUNTAIN. DEMOLISH OR REROUTE AS NECESSARY.

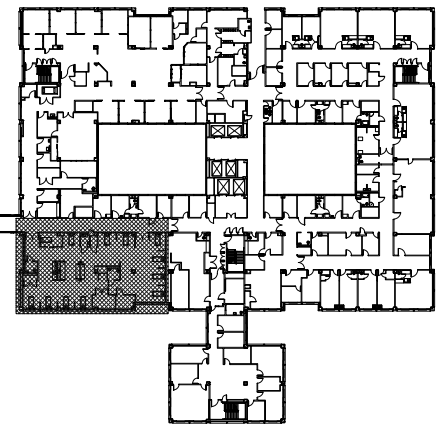

FINAL DESIGN
APPROVED FOR CONSTRUCTION

		CONSULTANTS:	<div>ENGINEER - OF - RECORD FL. P.E. NO. 53279 MARK G. HERTZ</div> <div></div>	ARCHITECT/ENGINEERS: <div>AKEA INC. 3603 NW 98th Street, Suite B Gainesville, FL 32606 Phone: (352) 474-6124 Fax: (352) 474-6324 COA: FL #26693 AKEA Project No. 094-14</div>	Drawing Title		Project Title		Project Number		Office of Construction and Facilities Management <div> Department of Veterans Affairs</div>			
					THIRD FLOOR PLAN - EXISTING - WATER PIPING		RENOVATE WARD 3C FOR CARDIOLOGY EQUIPMENT INSTALLATION		573-CSI-102					
					Approved: Project Director		Location GAINESVILLE, FLORIDA		Building Number 1					
							Date MARCH 9, 2018		Checked MGH			Drawn JG		
Revisions:		Date	Drawing Number PL101 32 OF 62											