

EXISTING DOOR - TO REMAIN

PROPOSED DOOR - SEE DOOR SCHEDULE AND  
SPECIFICATION FOR COORDINATE  
HARDWARE KETING WITH OWNER

EXISTING DOOR TO BE REMOVED

PROPOSED WALLS - REFER TO PARTITION  
THIS SHEET

EXISTING WALLS - TO REMAIN

EXISTING WALLS - TO BE REMOVED


CONTRACTOR FINISHED CONTRACTOR INSTALLED  
OWNER FINISHED CONTRACTOR INSTALLED  
OWNER FINISHED OWNER INSTALLED

FIRE EXTINGUISHER CABINET REFER TO 8 AND 19 SHEET AND  
SPECIFICATIONS AND DETAILS

OFFICIAL  
OFFICIAL  
FEC

[illegible][illegible]

1. EXISTING WALL TO REMAIN
2. EXISTING COLUMN TO REMAIN
3. WALL MOUNTED HANGER, 1" DIA
4. EXISTING ROOF LEADER TO REMAIN
5. EXISTING VENTHILE AND COVER TO REMAIN
6. FURNISH THE OWNER FINISHED CONDUIT/PIPE INSTALLED
7. WALL MOUNTED HOV IDENTIFICATION SIGN, REFER TO SPECIFICATIONS
8. BASE CONDUIT, SEE ELEVATION 2/4/2
9. 1/2" DIA. STANDARD PIPE (SLOPE 24/1) AND HANGERS
10. INSTALL SIGNAGE PLACKS OWNER FINISHED OWNER INSTALLED
11. FLOOR PENETRATION COVER AND FLOOR FINE REPAIRS, PROVIDE TWO HOUR FIRE RATED METAL FLOOR FIRE BARRIER BY BAYCO MC OR EQUAL, PROVIDE FLOOR EXPANSION JOINT COVER WITH NO BUMP
12. WALL EXPANSION JOINT COVER 1/2" DIA. TWO HOUR FIRE RATED WALL CONSTRUCTION, PROVIDE WALL PENETRATION JOINT COVERS EACH SIDE OF WALL BY BAYCO MC. SEE DETAIL 6/4/1
13. WALL COVERS AND BASE COVERS
14. PROVIDE TWO HOUR FIRE RATED PENETRATION COVER FOR VENTILATION SIGN ON THIS DRAWING FOR REFERENCE ONLY.
15. DETROIT, ALONE SEE DETAIL 12/4/10

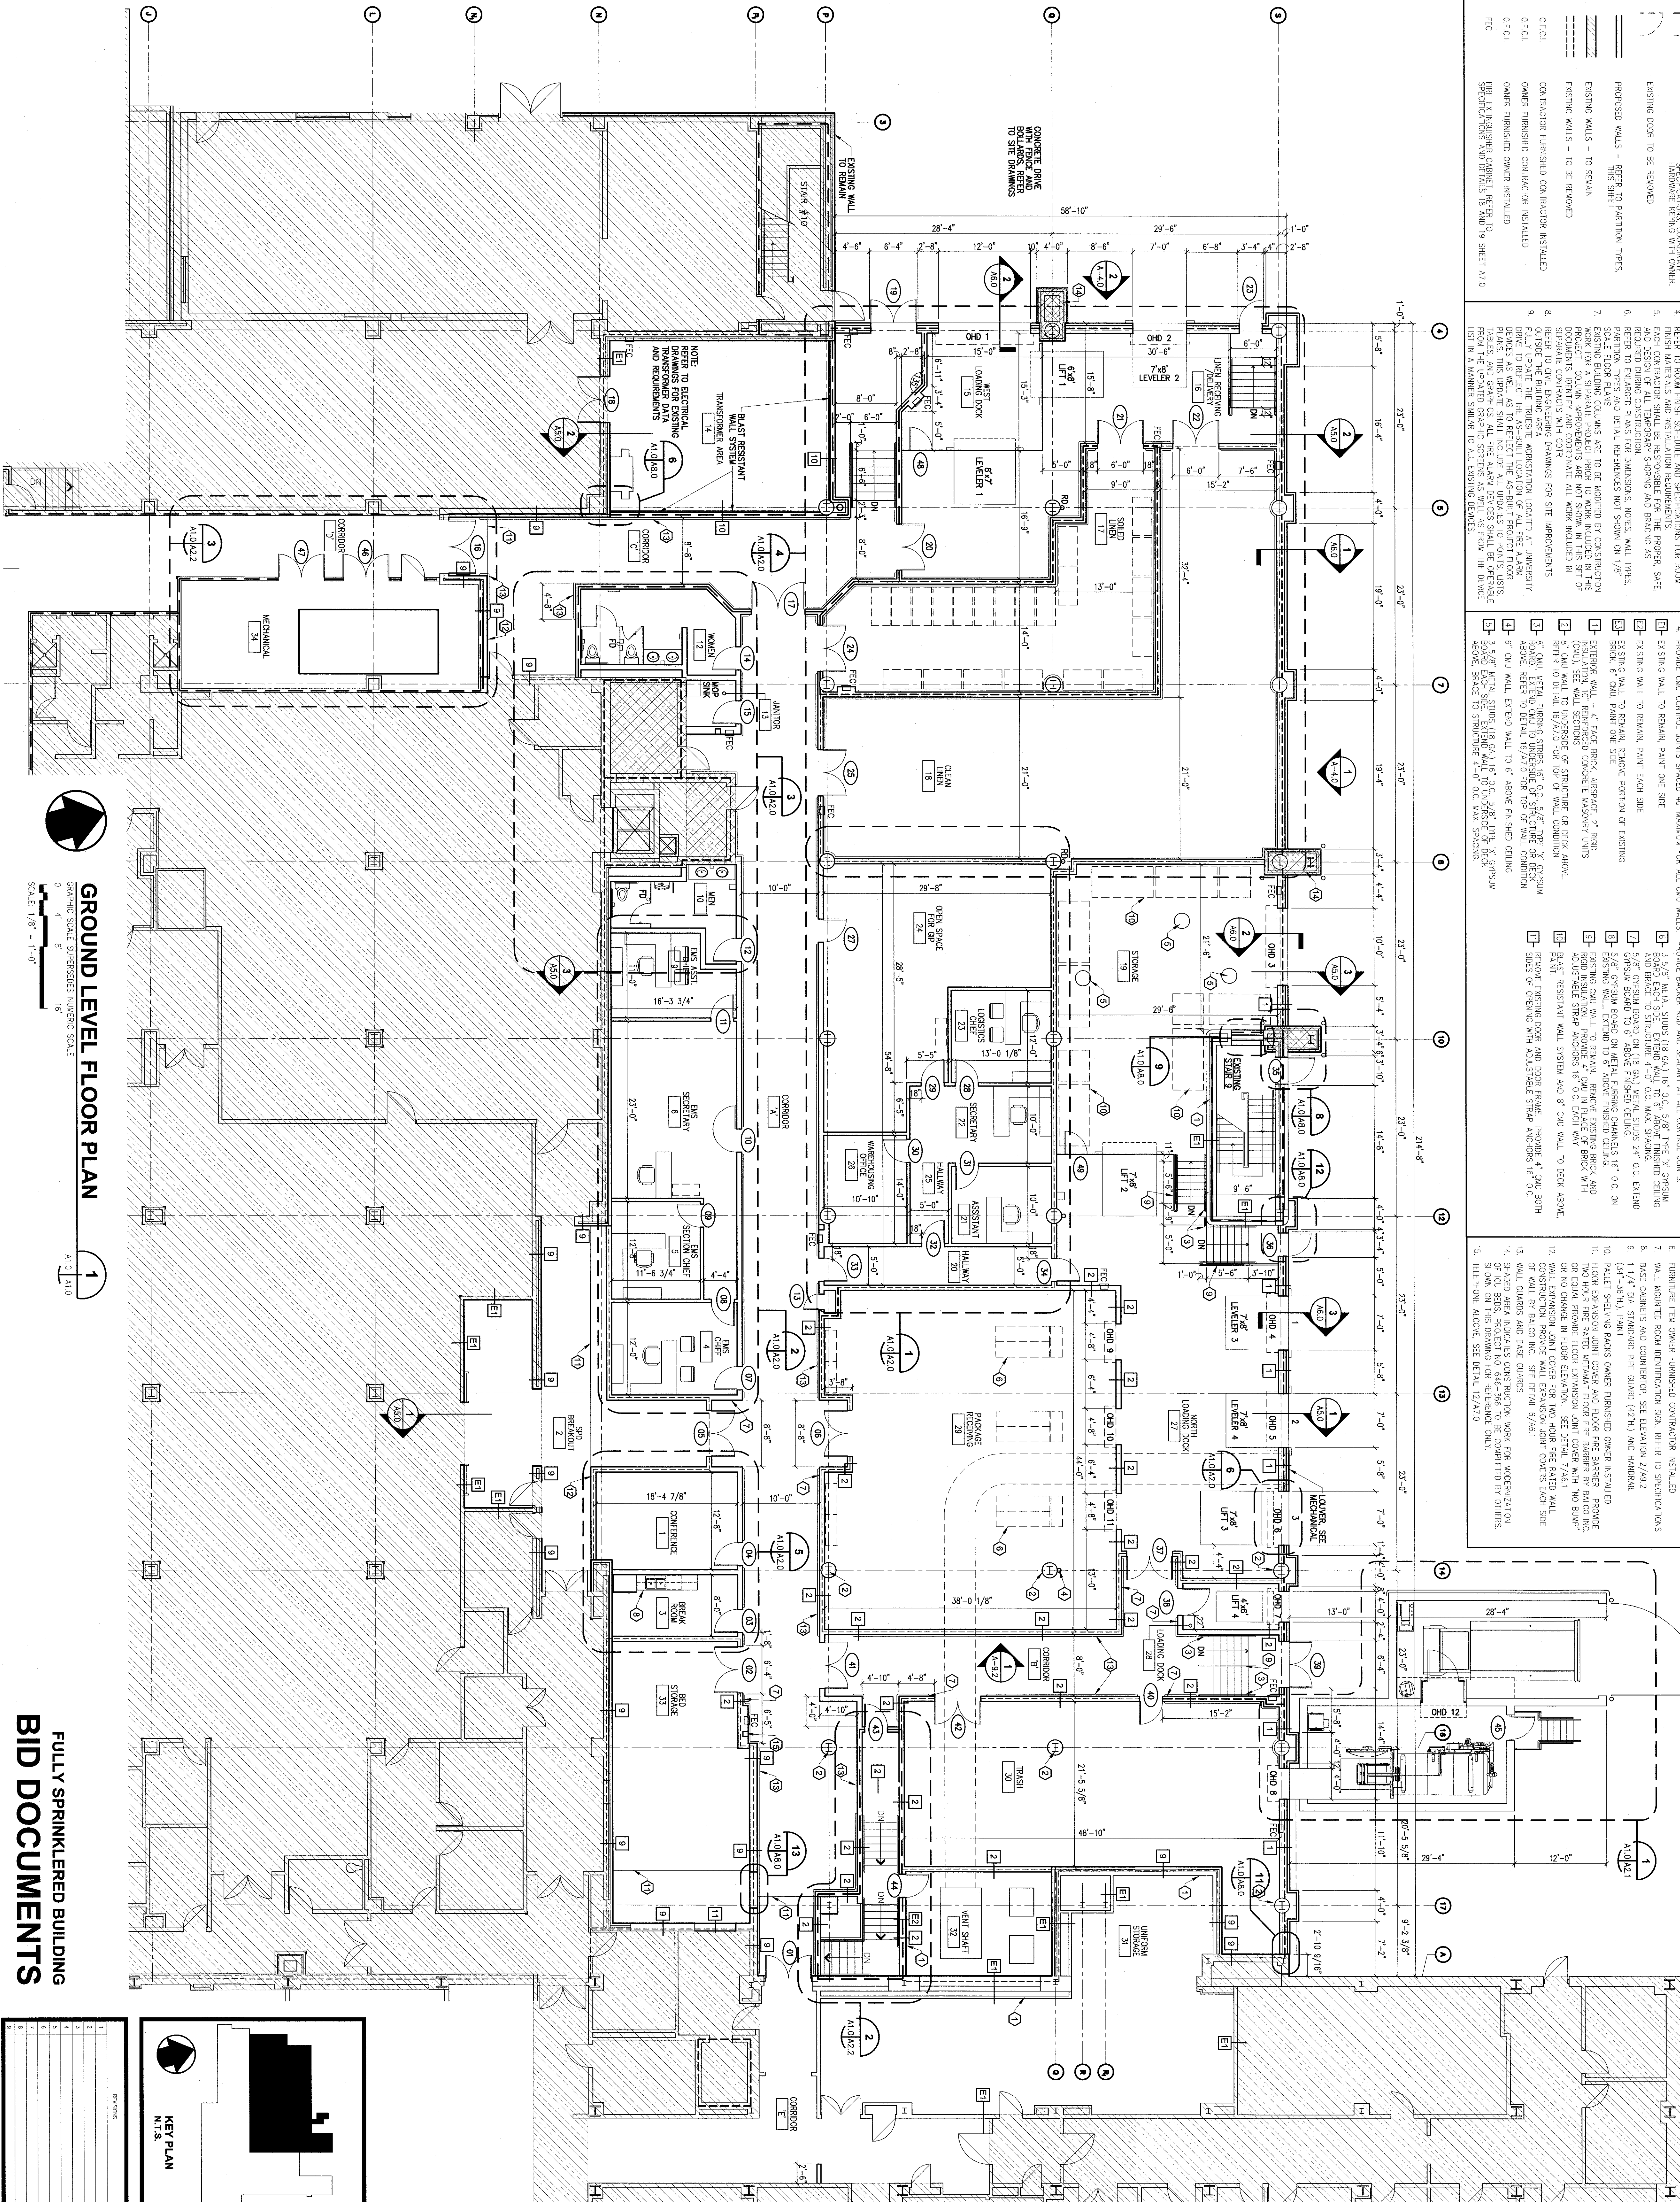

**GROUND LEVEL FLOOR PLAN**

GRAPHIC SCALE SUPERIMPOSED NUMERIC SCALE

0 4' 8' 16'

SCALE: 1/8" = 1'-0"

1

A 0 M 10.0

**FULLY SPRINKLERED BUILDING  
BID DOCUMENTS**

REVISED		DATE
1		
2		
3		
4		
5		
6		
7		
8		
9		