


GENERAL SHEET NOTES:


FOR GENERAL STRUCTURAL NOTES SEE DRAWING S-001.

SELECTIVE DEMOLITION NOTES:


- CONDUCT DEMOLITION OPERATIONS TO PREVENT INJURY TO PERSONS AND DAMAGE TO ADJACENT STRUCTURES, FACILITIES AND SITE IMPROVEMENTS TO REMAIN. ENSURE SAFE PASSAGE OF PERSONS AROUND SELECTIVE DEMOLITION AREA. LOCATE AND RE-ROUTE ANY EXISTING UTILITY PRIOR TO STARTING THE WORK.
- DEMOLISH AND REMOVE EXISTING CONSTRUCTION TO THE EXTENT INDICATED ON THE DRAWINGS, OR AS OTHERWISE NECESSARY TO ACCOMMODATE NEW CONSTRUCTION. USE METHODS REQUIRED TO COMPLETE WORK WITHIN LIMITATIONS OF GOVERNING REGULATIONS.
- PROMPTLY PATCH AND REPAIR DAMAGED SURFACES IN ADJOINING CONSTRUCTION TO REMAIN, WHICH ARE CAUSED BY SELECTIVE DEMOLITION OPERATIONS.
- THE OWNER WILL USE AND OCCUPY PORTIONS OF THE FACILITY AND SITE IMMEDIATELY ADJACENT TO SELECTIVE DEMOLITION AREA. CONDUCT SELECTIVE DEMOLITION SO THAT OWNER'S OPERATIONS WILL NOT BE INTERRUPTED. PROVIDE NOT LESS THAN 72 HOURS' NOTICE TO THE OWNER OF ACTIVITIES THAT WILL AFFECT OWNER'S OPERATIONS.
- THE OWNER ASSUMES NO RESPONSIBILITY FOR ACTUAL CONDITIONS OF COMPONENTS AND SITE ELEMENTS TO BE SELECTIVELY DEMOLISHED.
- PROMPTLY DISPOSE OF DEMOLISHED MATERIALS OFF-SITE. DO NOT PERMIT DEMOLISHED MATERIALS TO ACCUMULATE ON-SITE. TRANSPORT DEMOLISHED MATERIALS OFF THE OWNER'S PROPERTY AND DISPOSE OF IN A SAFE AND LAWFUL MANNER.

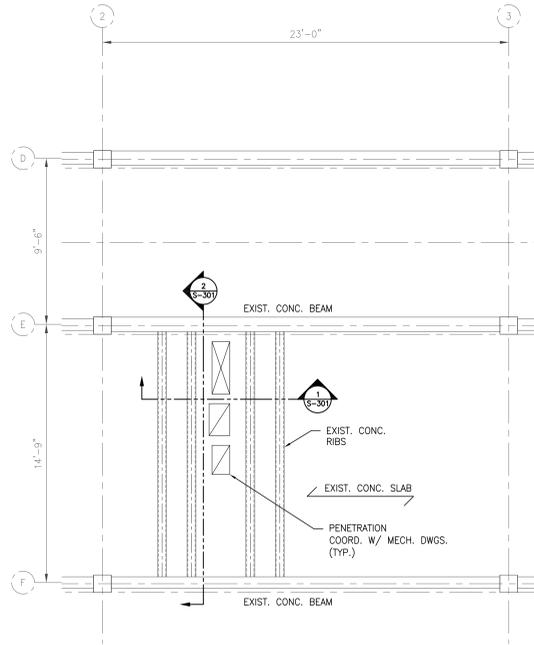


1 ATTIC - ENLARGED PARTIAL DEMOLITION PLAN
SCALE: 1/4" = 1'-0"

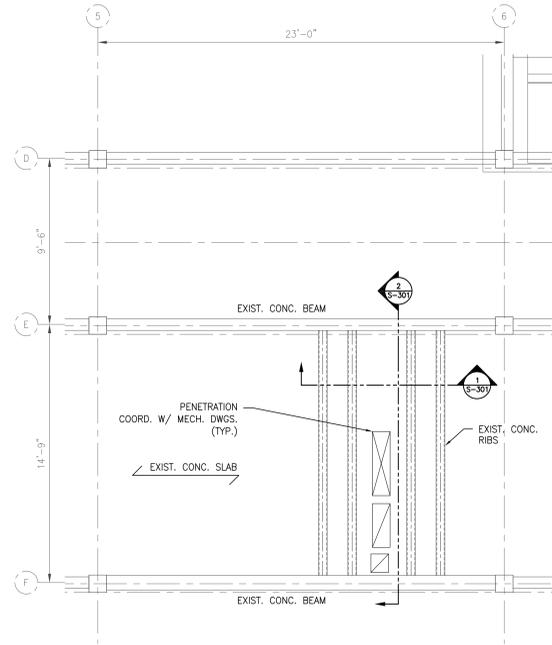


2 ATTIC - ENLARGED PARTIAL DEMOLITION PLAN
SCALE: 1/4" = 1'-0"

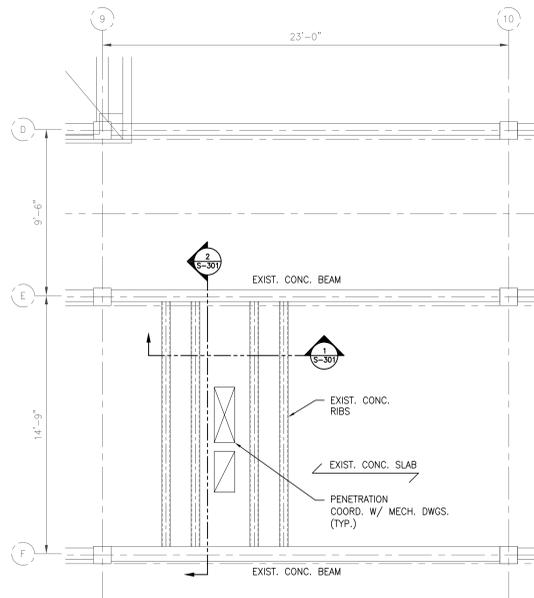


3 ATTIC - ENLARGED PARTIAL DEMOLITION PLAN
SCALE: 1/4" = 1'-0"

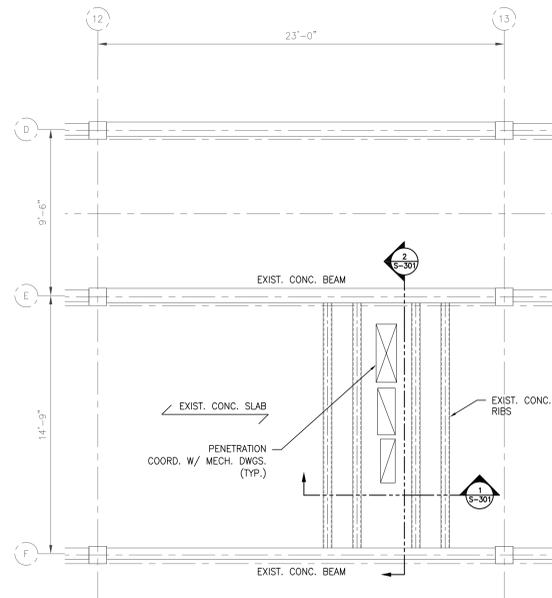

4 ATTIC - ENLARGED PARTIAL DEMOLITION PLAN
SCALE: 1/4" = 1'-0"

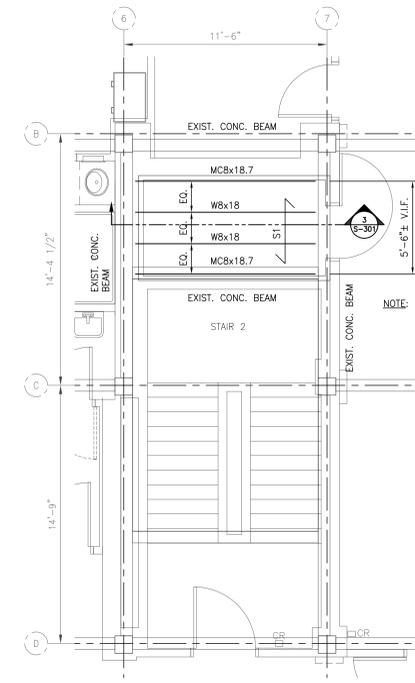

5 THIRD FLOOR - ENLARGED PARTIAL FRAMING PLAN
SCALE: 1/4" = 1'-0"

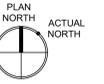

**BID DOCUMENTS
FULLY SPRINKLERED**

PRINTS OF THIS DRAWING SHALL NOT BE USED FOR ANY PURPOSE WHATSOEVER WITHOUT THE SEAL AND SIGNATURE OF THE PROFESSIONAL ENGINEER.

NO.	DESCRIPTION	DATE

CONSULTANTS:

LABELIA Associates
Engineering
Architecture
Environmental
Planning

MILLER-REMICK LLC
PROFESSIONAL ENGINEER

Miller-Remick LLC
M.E.P. & Structural Engineering
A Service Disabled Veteran Owned Small Business

1010 KINGS HIGHWAY SOUTH
CHERRY HILL, NEW JERSEY 08034
PHONE: (856) 429-4000
FAX: (856) 429-5022
MR PROJECT NO. 0499-0090

Drawing Title
STRUCTURAL ENLARGED PARTIAL DEMOLITION AND FRAMING PLAN

Approved: Project Director

Project Title
RENOVATION OF CLC 3 AT THE BATH VA MEDICAL CENTER

Location VAMC, BATH, NEW YORK

Date 03-16-2018

Checked ST

Drawn DS

Project Number
528-A6-17-601

Building Number
BLDG. #78

Drawing Number
SF142

Office of Construction and Facilities Management

Department of Veterans Affairs