

# LEGEND:

- EXISTING PROPERTY LINE
- EXISTING FENCE
- NEW FENCE (C2/CS502)
- EXISTING WOODLINE/VEGETATION
- NEW WOODLINE/VEGETATION
- EXISTING WATERLINE
- EXISTING GAS LINE
- EXISTING SANITARY SEWER FORCE MAIN
- EXISTING OVERHEAD UTILITIES
- EXISTING ASPHALT PAVEMENT
- NEW LIGHT DUTY ASPHALT PAVEMENT (B1/CS501)
- NEW MEDIUM DUTY ASPHALT PAVEMENT (N.I.C.)
- MAGNOLIA BEACH ROAD ASPHALT MILL & OVERLAY (N.I.C.)
- MAGNOLIA BEACH ROAD ASPHALT PAVEMENT WIDENING (N.I.C.)
- NEW 7" THICK CONCRETE PAVEMENT (F3/CS506)
- NEW CONCRETE SIDEWALK (A6, A8/CS501)
- N.I.C.
- \*N.I.C. (VA FUNDED)

## VA PARKING TABULATION




3 VAN ACCESSIBLE H/C PARKING SPACES  
5 STANDARD H/C PARKING SPACES  
113 STANDARD PARKING SPACES  
8 MOTORCYCLE PARKING SPACES  
129 TOTAL PARKING SPACES

(46 DEDUCTIVE ALTERNATE PARKING SPACES)

## NAVY PARKING TABULATION

2 VAN ACCESSIBLE H/C PARKING SPACES  
32 STANDARD PARKING SPACES  
4 MOTORCYCLE PARKING SPACES  
38 TOTAL PARKING SPACES

(10 ADDITIVE ALTERNATE PARKING SPACES)

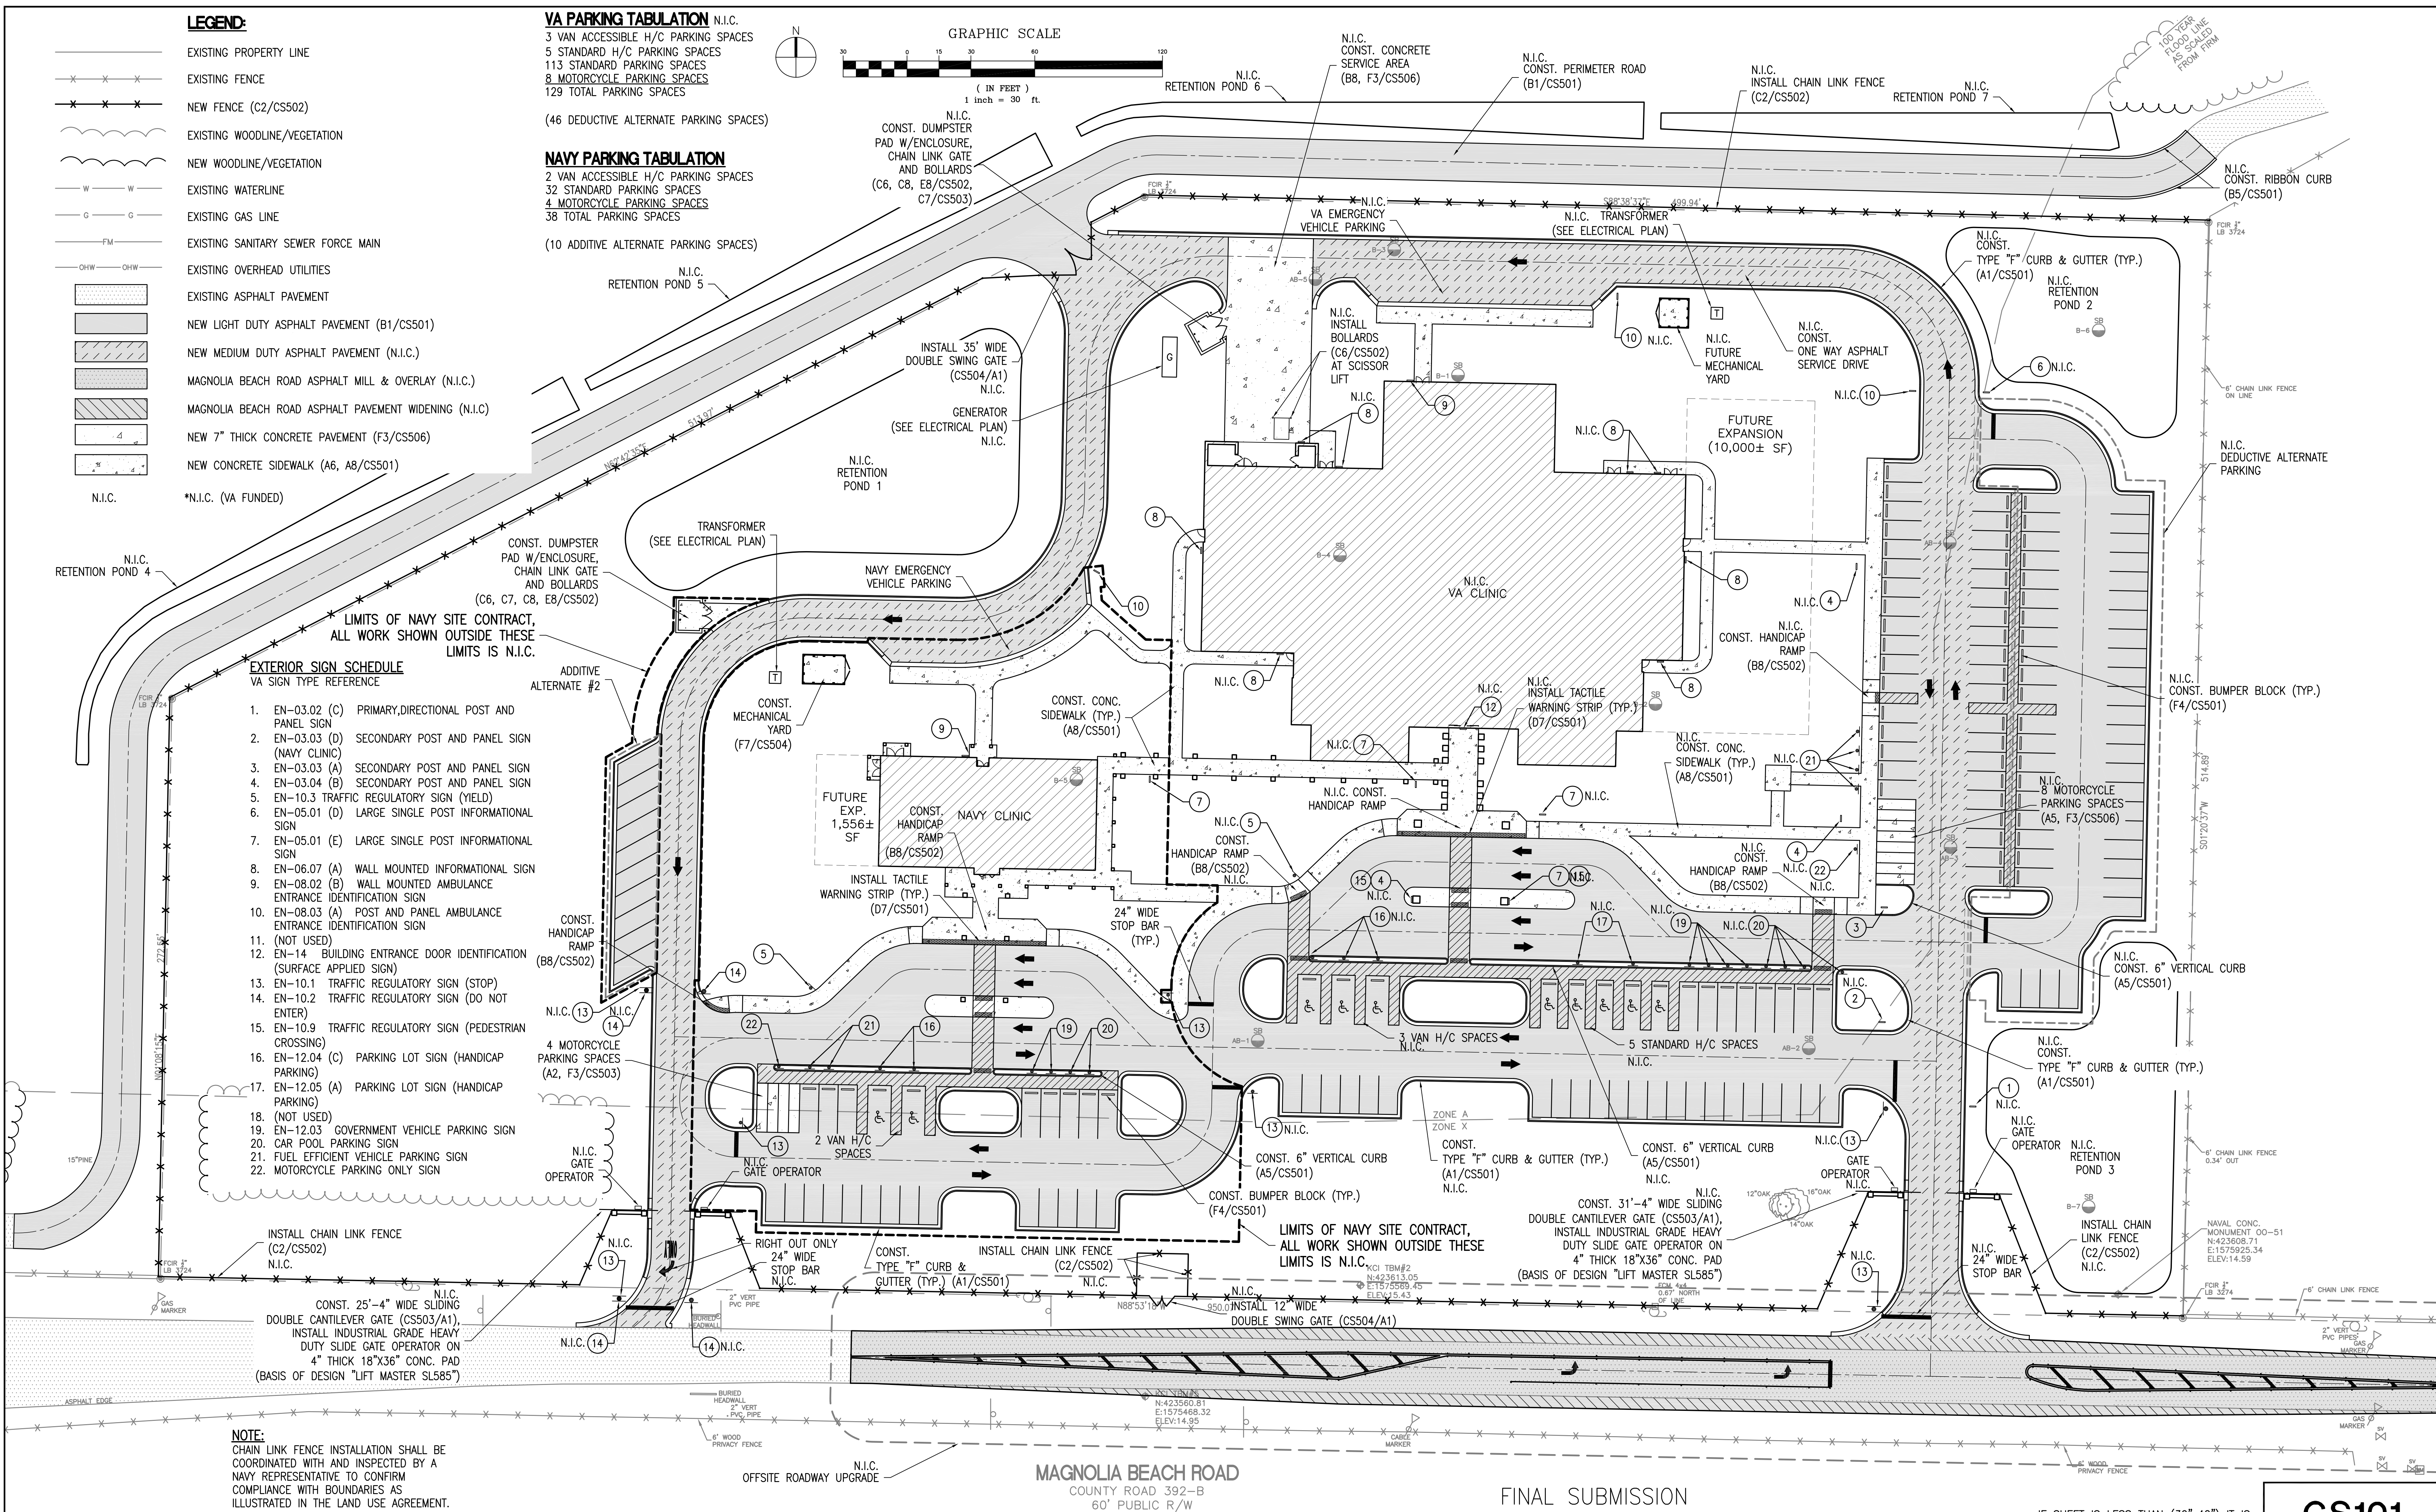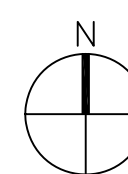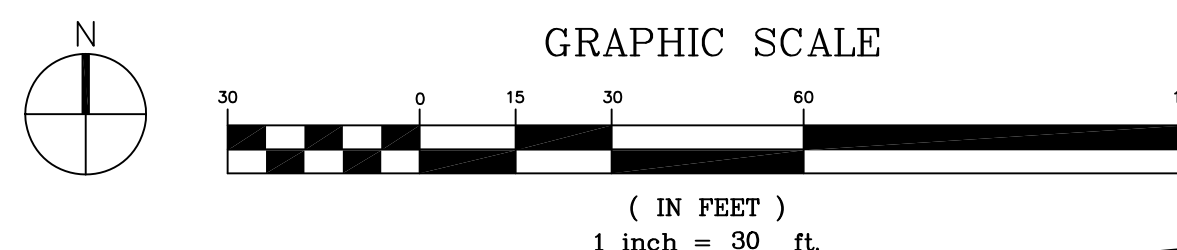

**NOTE:**  
CHAIN LINK FENCE INSTALLATION SHALL BE COORDINATED WITH AND INSPECTED BY A NAVY REPRESENTATIVE TO CONFIRM COMPLIANCE WITH BOUNDARIES AS ILLUSTRATED IN THE LAND USE AGREEMENT.

**MAGNOLIA BEACH ROAD**  
COUNTY ROAD 392-B  
60' PUBLIC R/W

FINAL SUBMISSION  
APRIL 6, 2012

IF SHEET IS LESS THAN (30"x42") IT IS A REDUCED PRINT; SCALE ACCORDINGLY

**CS101**

 766 MOBILE ST., FARMHOPE, AL 36532 251-990-5778 ARCH. & ENGINEERING  KHA FL. CERT. #8268	NATURAL RESOURCES & ENVIRONMENTAL AFFAIRS SATISFACTORY TO DATE	P.W. DWG. NO.	DEPARTMENT OF THE NAVY NAVAL SUPPORT ACTIVITY PANAMA CITY, FLORIDA <b>PANAMA CITY JOINT OUTPATIENT CLINIC</b> <b>NAVAL GULF COAST HEALTH CARE</b> <b>SITE PLAN</b>	
	SAFETY DEPARTMENT SATISFACTORY TO DATE	DRAWN BY LRR		SIZE F
	FIRE DEPARTMENT SATISFACTORY TO DATE	CHECKED BY KCH		CODE IDENT. NO. N/A
	PUBLIC WORKS SUPERVISOR SATISFACTORY TO DATE	SUPERVISOR KCH		CONSTR. CONTR. NO. N/A
APPROVED DATE		DATE	SCALE 1" = 30' MACC. T.O.# SHEET 3 OF 14	