


GENERAL CONSTRUCTION NOTES

CONTRACTOR TO REFER TO SHEET AE101 FOR A COMPLETE LISTING OF GENERAL CONSTRUCTION NOTES APPLICABLE TO THIS SHEET.

- ROOF PLAN NOTES** ①
1. PROVIDE FLASHING AT SKYLIGHT PER DETAIL 14/AE202.
 2. INSTALL NEW WALK OFF PADS PER DETAIL 5/AE201.
 3. REINSTALL EXISTING EXPANSION JOINT COVER PER DETAIL 13/AE202.
 4. REINSTALL EXISTING SATELLITE. PROVIDE NEW ROOF CURB PER DETAIL 4/AE201.
 5. PROTECT AND MAINTAIN EXISTING THROUGH WALL SCUPPERS SLEEVES. PROVIDE NEW FLASHING PER DETAIL 6/AE201.
 6. PROVIDE FLASHING AT WALL PER DETAIL 10/AE201.
 7. EXISTING EXHAUST FANS. PROVIDE CURB ADAPTOR AND CURB FLASHING AS NECESSARY.
 8. EXISTING SLATE ROOF TO REMAIN, PROTECT
 9. PROVIDE FLASHING AT LOW ROOF WALL PER DETAIL 14/AE202.
 10. REINSTALL EXISTING MAKEUP AIR UNIT ON NEW CURB ADAPTOR.
 11. NEW AIR HANDLER UNIT AND CHILLER.
 12. CROSSOVER RAMP
 13. CROSSOVER BRIDGE

BID DEDUCT #4
ALL WORK ASSOCIATED WITH THE PLAN AREA SHOWN ON THIS SHEET SHALL BE PART OF BID DEDUCT ALTERNATE #4

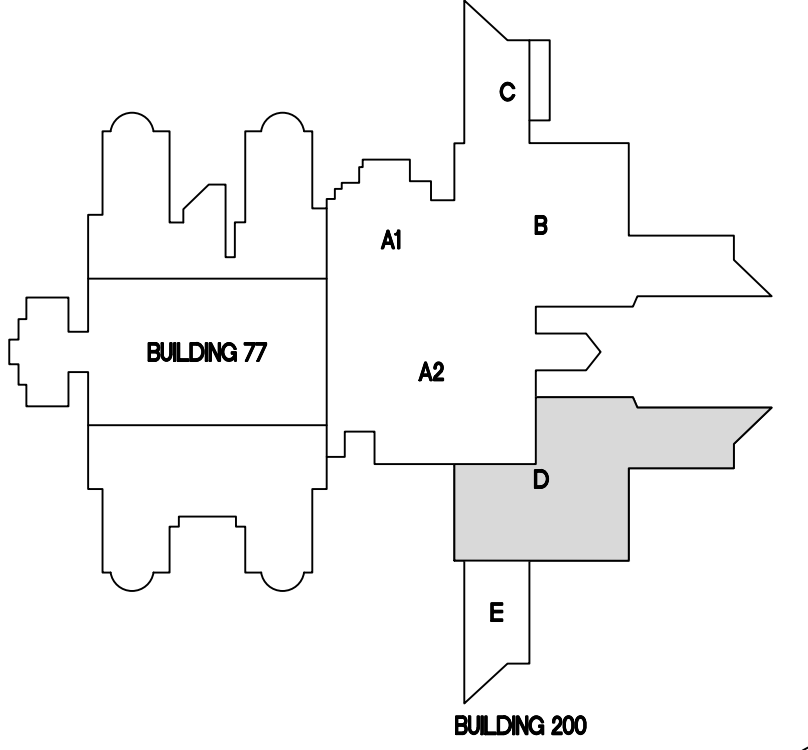

KEY PLAN
NTS

FI ROOF PLAN D
1/8" = 1'-0"

CONSULTANTS:

ARCHITECT/ENGINEERS:



Architecture | Engineering | Design-Build
200 Envoy Circle #201, Louisville KY 40299 — PH: 502.339.8511 — www.paradigmusa.com

ROOF PLAN D

REPLACE ROOF BUILDING 200

Project Number
621-16-108

Building Number
200

Drawing Number
AE105

Location JAMES H. OUILLEN VAMC
MOUNTAIN HOME, TN 37864

Date
02-10-2017

Checked
BYG

Drawn
ANS

Office of
Construction
and Facilities
Management

