


THE ROOF AREA ON THIS PAGE SHALL BE INCLUDED IN THE BASE BID.

1. PROVIDE FLASHING AT SKYLIGHT PER DETAIL 14/AE202.
2. INSTALL NEW WALK OFF PADS PER DETAIL 5/AE201.
3. REINSTALL EXISTING EXPANSION JOINT COVER PER DETAIL 13/AE202.
4. REINSTALL EXISTING SATELLITE. PROVIDE NEW ROOF CURB PER DETAIL 4/AE201.
5. PROTECT AND MAINTAIN EXISTING THROUGH WALL SCUPPERS SLEEVES. PROVIDE NEW FLASHING PER DETAIL 6/AE201.
6. PROVIDE FLASHING AT WALL PER DETAIL 10/AE201.
7. EXISTING EXHAUST FANS. PROVIDE CURB ADAPTOR AND CURB FLASHING AS NECESSARY.
8. EXISTING SLATE ROOF TO REMAIN, PROTECT
9. PROVIDE FLASHING AT LOW ROOF WALL PER DETAIL 14/AE202.
10. REINSTALL EXISTING MAKEUP AIR UNIT ON NEW CURB ADAPTOR.
11. NEW AIR HANDLER UNIT AND CHILLER.
12. CROSSOVER RAMP
13. CROSSOVER BRIDGE

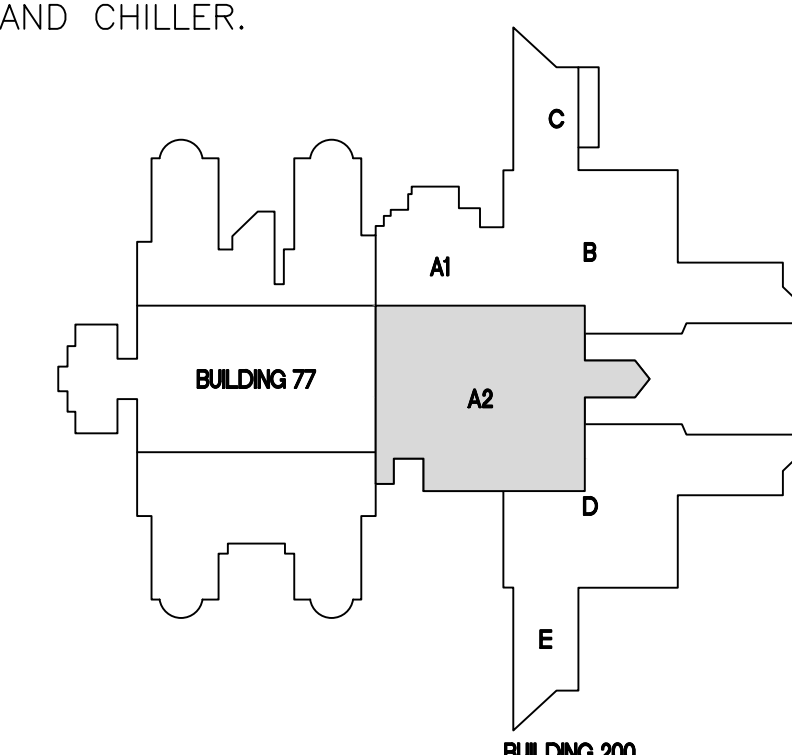

KEY PLAN
NTS

FULLY SPRINKLERED
BID DOCUMENTS
FOR CONSTRUCTION

Office of
Construction
and Facilities
Management

 Department of
Veterans Affairs[illegible]

F1 ROOF PLAN A2
1/8" = 1'-0"

CONSULTANTS:

ARCHITECT/ENGINEERS:



paradigm

Architecture | Engineering | Design-Build
200 Envoy Circle #201, Louisville KY 40299 – PH: 502.339.8511 – www.paradigmusa.com

	Drawing Title
--	---------------

ROOF PLAN A2

Approved Project Director

	Project Title
--	---------------

REPLACE ROOF BUILDING 200

Location	JAMES H. QUILLEN VAMC MOUNTAIN HOME, TN 37684
----------	--

Project Number	621-16-108
----------------	------------

Building Number
200

	Drawing Number