


# DEPARTMENT OF VETERANS AFFAIRS

## 580-18-112 B-100 MAIN ENTRY COURTYARD UPGRADES

Michael E. DeBakey VA Medical Center  
2002 HOLCOMBE BLVD, HOUSTON, TEXAS 77030

### Site Location

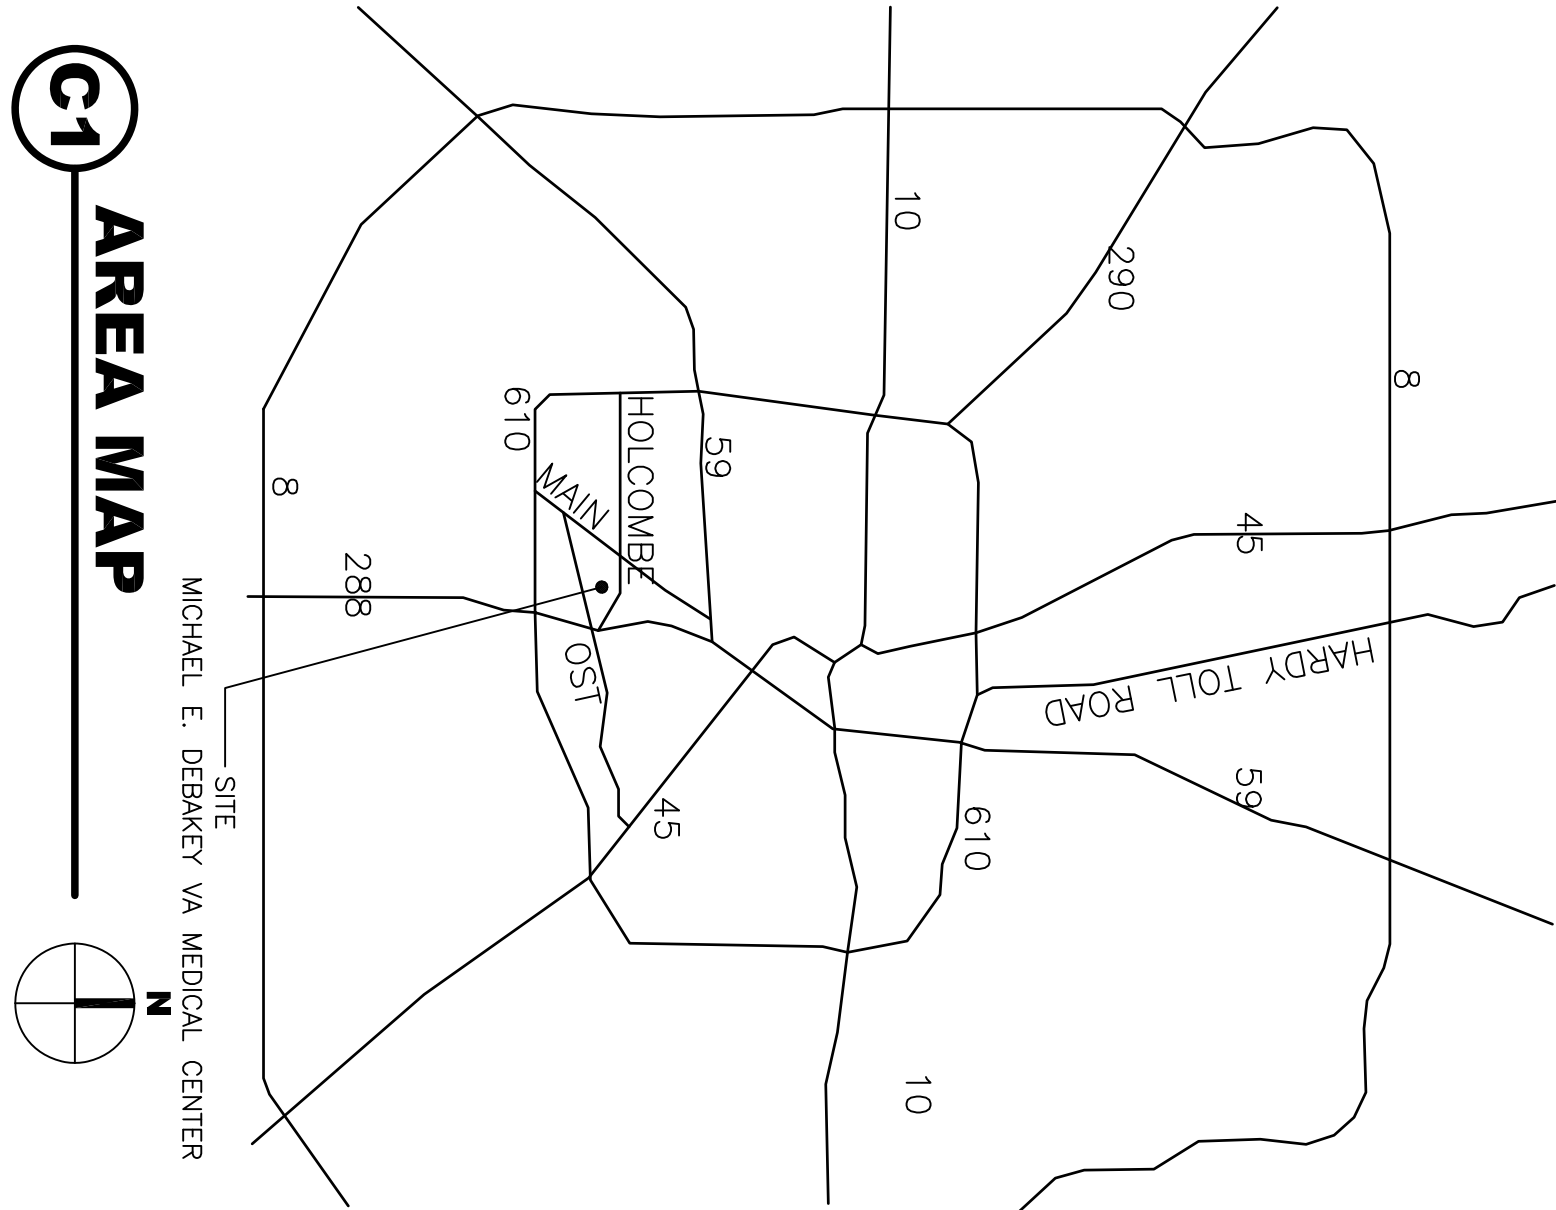

### Project Data

### Applicable Codes and Standards

### Sheet Index

ARCHITECTURE  
G001 COVER SHEET  
AS101 ARCHITECTURAL SITE PLAN  
AS201 ENLARGED PLANS  
AS501 DETAILS/SECTIONS

### General Project Notes

### Project Symbols

Symbol	Description
	CENTER LINE
	ELEVATION INDICATOR
	CENTER LINE INDICATOR
	PROJECT LIMIT LINE
	DEMOLITION LINE
	EXISTING TO REMAIN LINE
	FEATURES ABOVE LINE INDICATOR
	1HR— FIRE RESISTIVE RATED LINE, 1 HOUR
	2HR— FIRE RESISTIVE RATED LINE, 2 HOUR
	3HR— FIRE RESISTIVE RATED LINE, 3 HOUR
	4HR— FIRE RESISTIVE RATED LINE, 4 HOUR
	1HR-S— FIRE-RATED, SMOKE BARRIER LINE, 1 HOUR
	2HR-S— FIRE-RATED, SMOKE BARRIER LINE, 2 HOUR
	3HR-S— FIRE-RATED, SMOKE BARRIER LINE, 3 HOUR
	4HR-S— FIRE-RATED, SMOKE BARRIER LINE, 4 HOUR
	HIDDEN FEATURES LINE
	NEW LINE
	PROPERTY LINE
	SMOKE BARRIER LINE


Symbol	Description
	DRAWING BLOCK TITLE
	BREAK, ROUND (USER DEFINES SIZE)
	BREAK, STRAIGHT (SEE SECTION INDICATORS, BUILDING, WITH BREAK STANDARDS)
	DETAIL INDICATOR
	DETAIL INDICATOR FOR SMALL CONDITIONS
	DIMENSION LINE
	DOOR OPENING/BORROWED LIGHT IDENTIFIER
	ELEVATION INDICATOR, EXTERIOR
	ELEVATION INDICATOR, INTERIOR, MULTIPLE VIEW
	ELEVATION INDICATOR, INTERIOR, SINGLE VIEW
	BUILDING SECTION INDICATOR
	ENLARGED PLAN INDICATOR

NOT ALL SYMBOLS ARE USED IN THIS SET

### Materials Legend

	CONCRETE
	EARTH
	BASE COURSE
	EXISTING CONSTRUCTION TO REMAIN
	EXISTING CONSTRUCTION TO BE REMOVED
	NEW CONSTRUCTION
	RIGID INSULATION
	BATT INSULATION

one eighth inch = one foot	xx/xx/xx
one quarter inch = one foot	
three eighths inch = one foot	
one half inch = one foot	
three quarters inch = one foot	
one inch = one foot	
one and one half inches = one foot	
three inches = one foot	

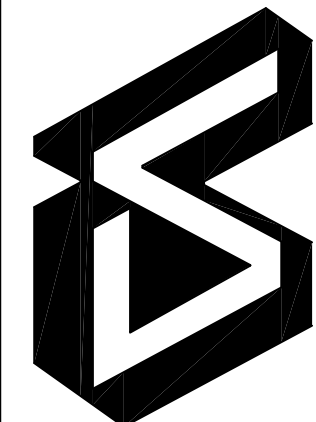

Dept. of Veterans Affairs  
Michael E. DeBakey VAMC  
2002 Holcombe Blvd.  
Houston, TX


ARCHITECT/ENGINEERS:

Drawing Title  
COVER SHEET


Project Title  
B-100 MAIN ENTRY  
COURTYARD UPGRADES

Project Number  
580-18-112  
Building Number  
100  
Drawing Number  
G1001  
Dwg 1 of 4

Office of  
Construction  
and Facilities  
Management  
Department of  
Veterans Affairs

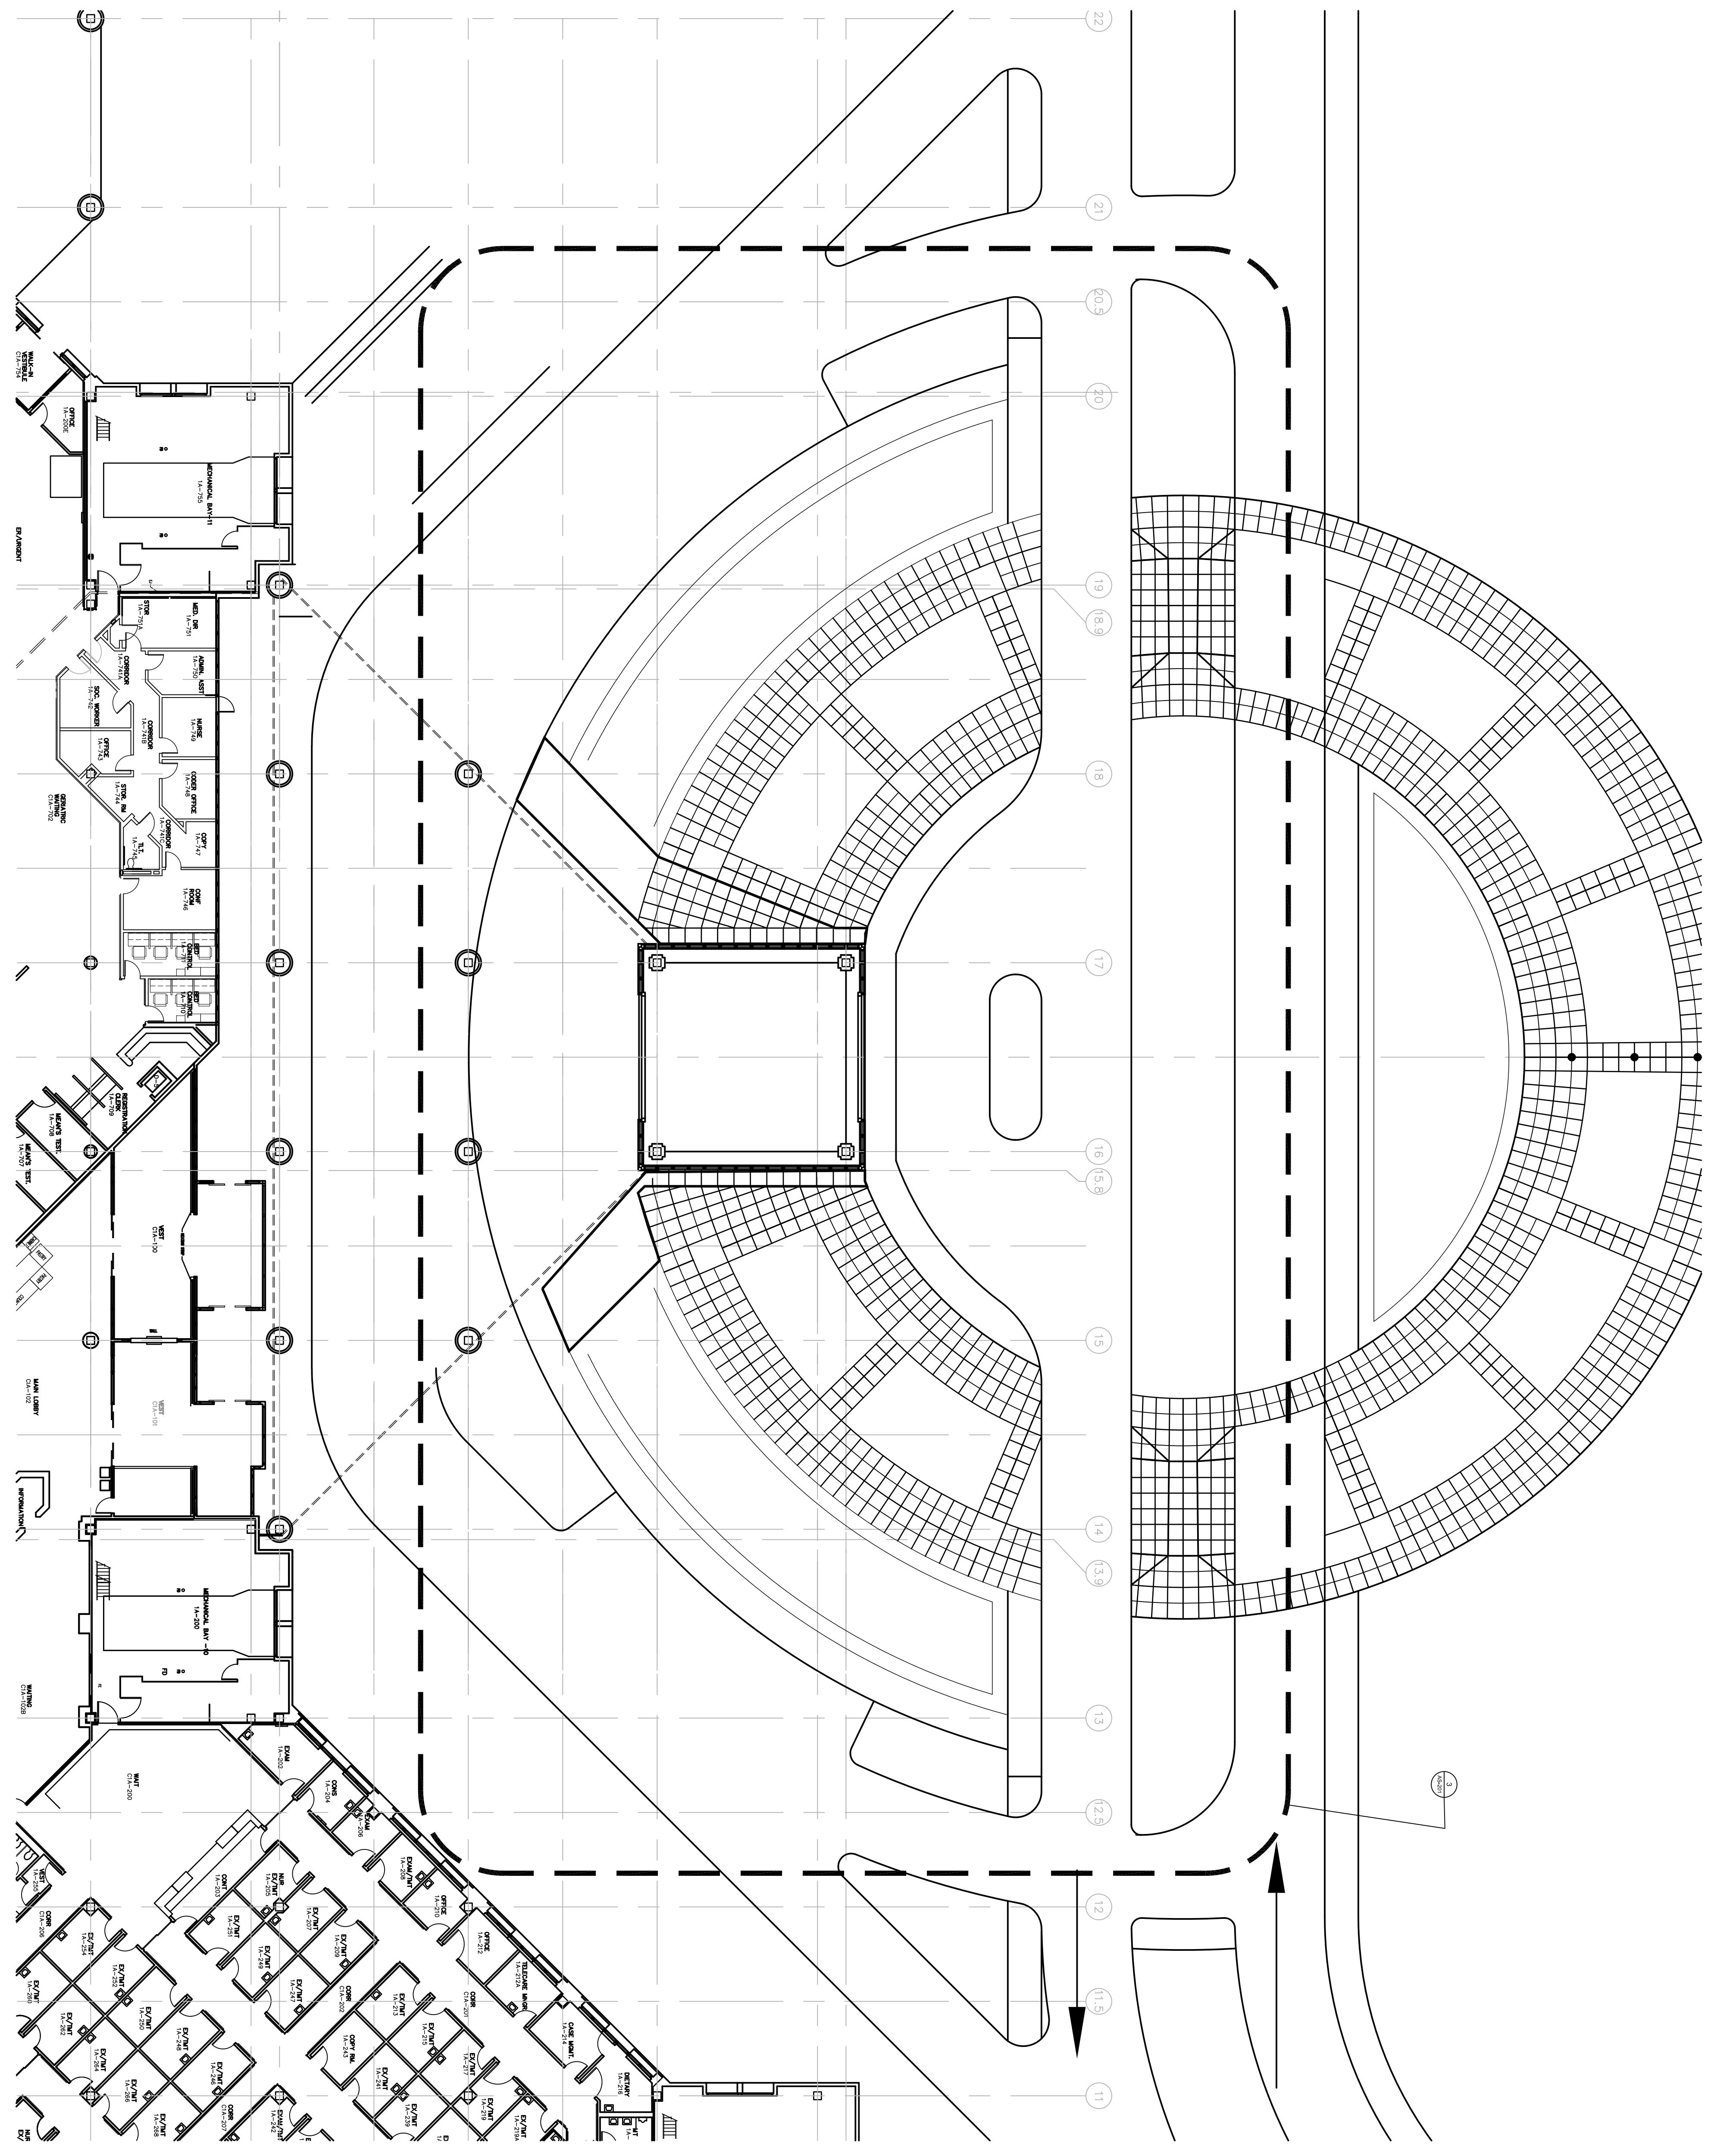

1 1ST FLOOR - COURTYARD  
7/18/18

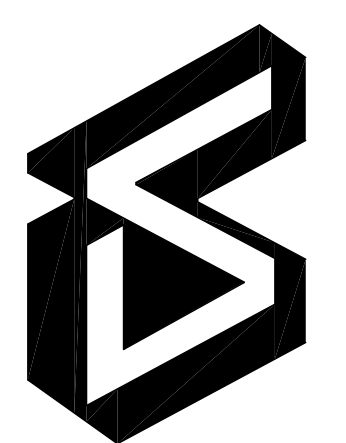

Dept. of Veterans Affairs  
Michael E. DeBakey VAMC  
2002 Holcombe Blvd.  
Houston, TX

ARCHITECT/ENGINEERS:

Drawing Title  
FLOOR PLAN -  
COURTYARD

Approved Chief Engineer/Division Manager

Project Title  
B-100 MAIN ENTRY  
COURTYARD UPGRADES

Location  
VA Medical Center Houston, TX

Date  
7/23/2018

Checked  
ML

Drawn  
mal


Project Number  
580-18-112  
Building Number  
100

Drawing Number  
AS-101  
Dwg 2 of 4


Office of  
Construction  
and Facilities  
Management  
Department of  
Veterans Affairs






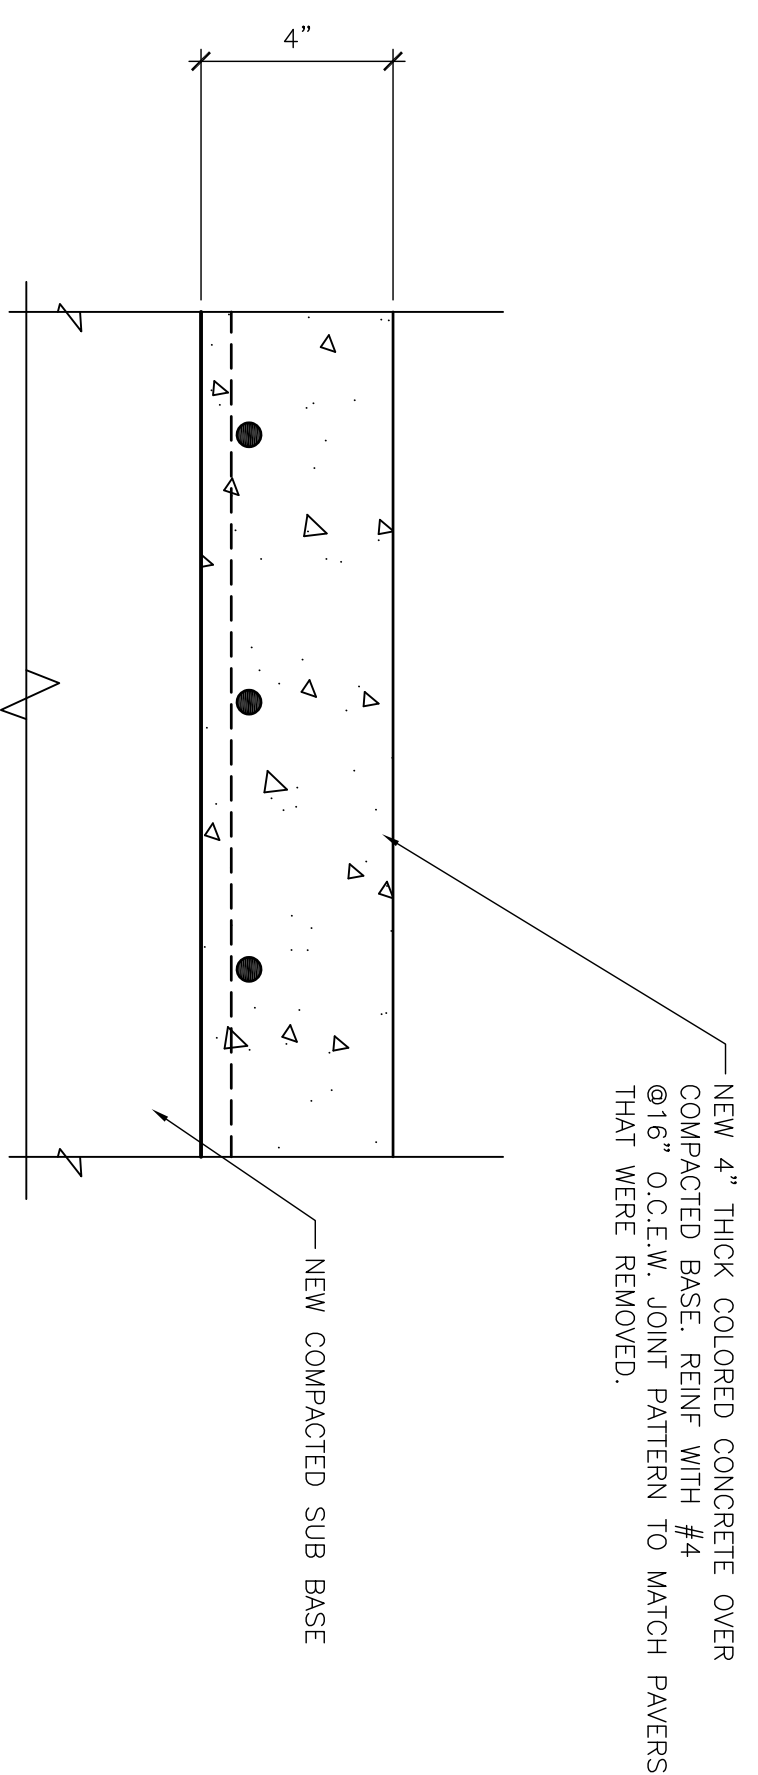


4 PAVING DETAIL  
SCALE: 3"=1'-0"

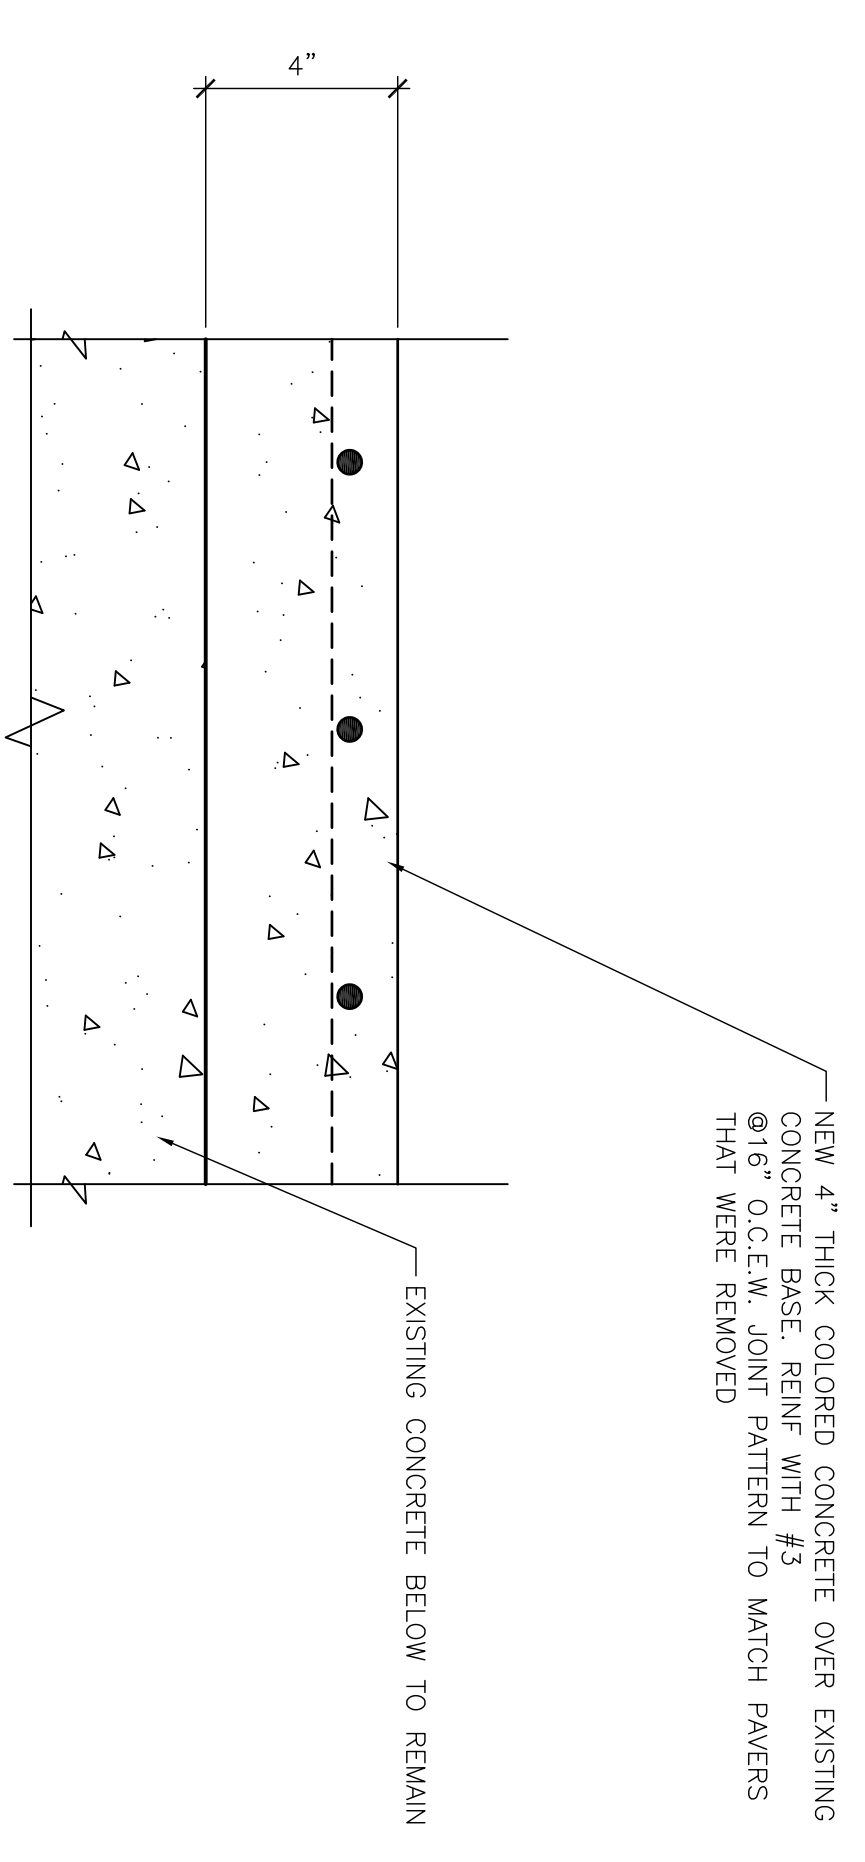

1 PAVING DETAIL  
SCALE: 3"=1'-0"

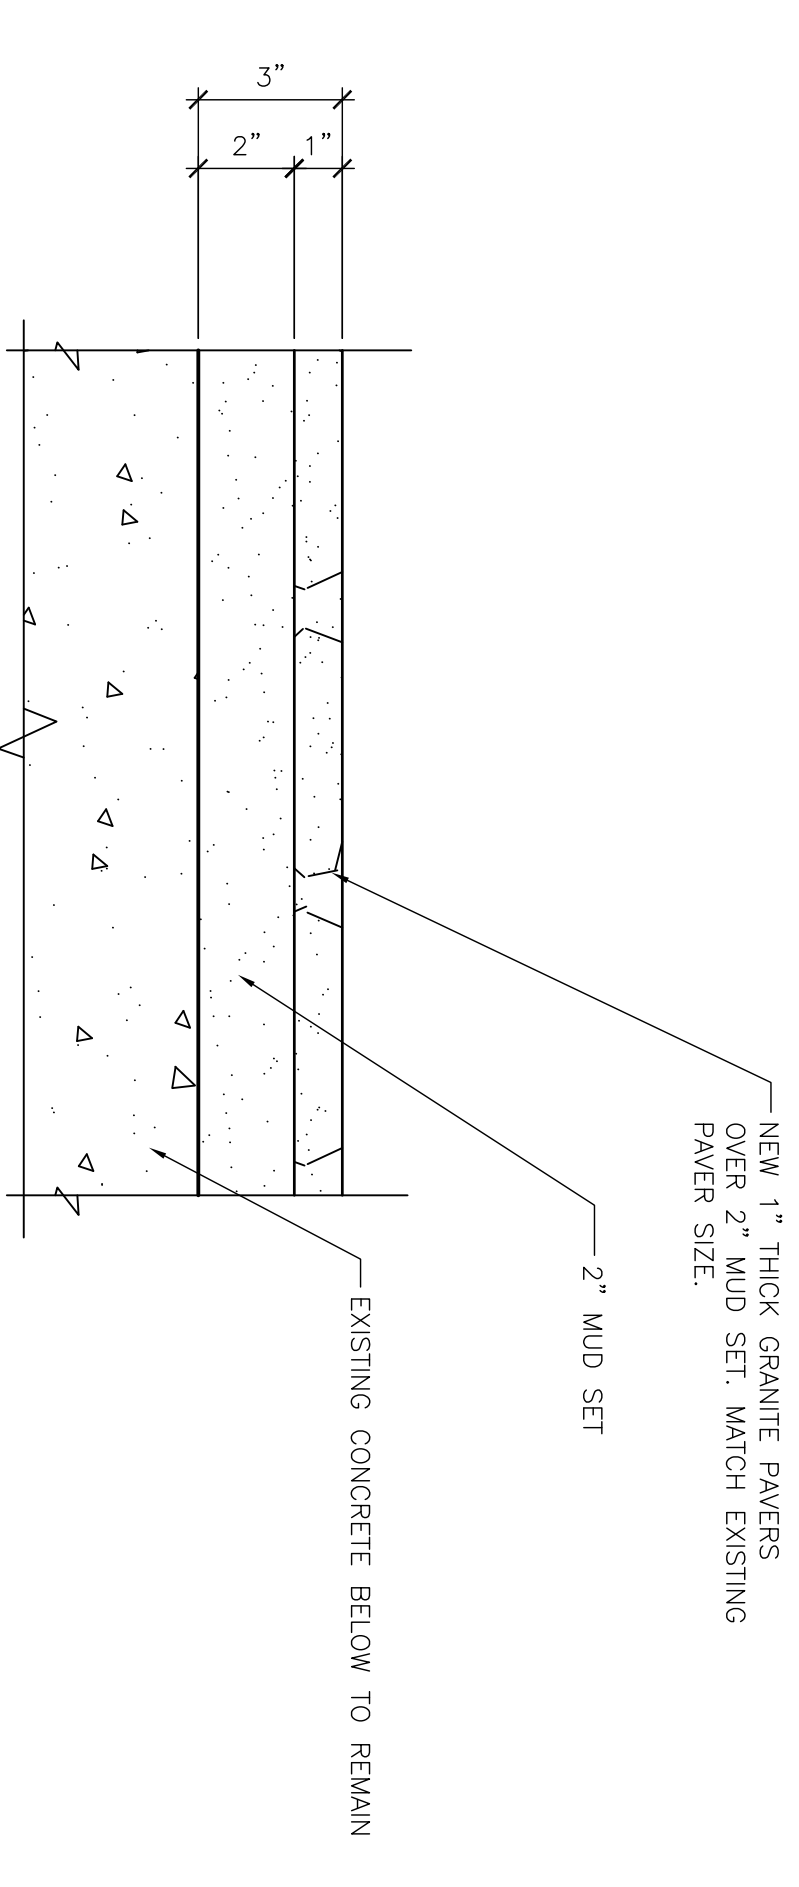

2 GRANITE DETAIL  
SCALE: 3"=1'-0"

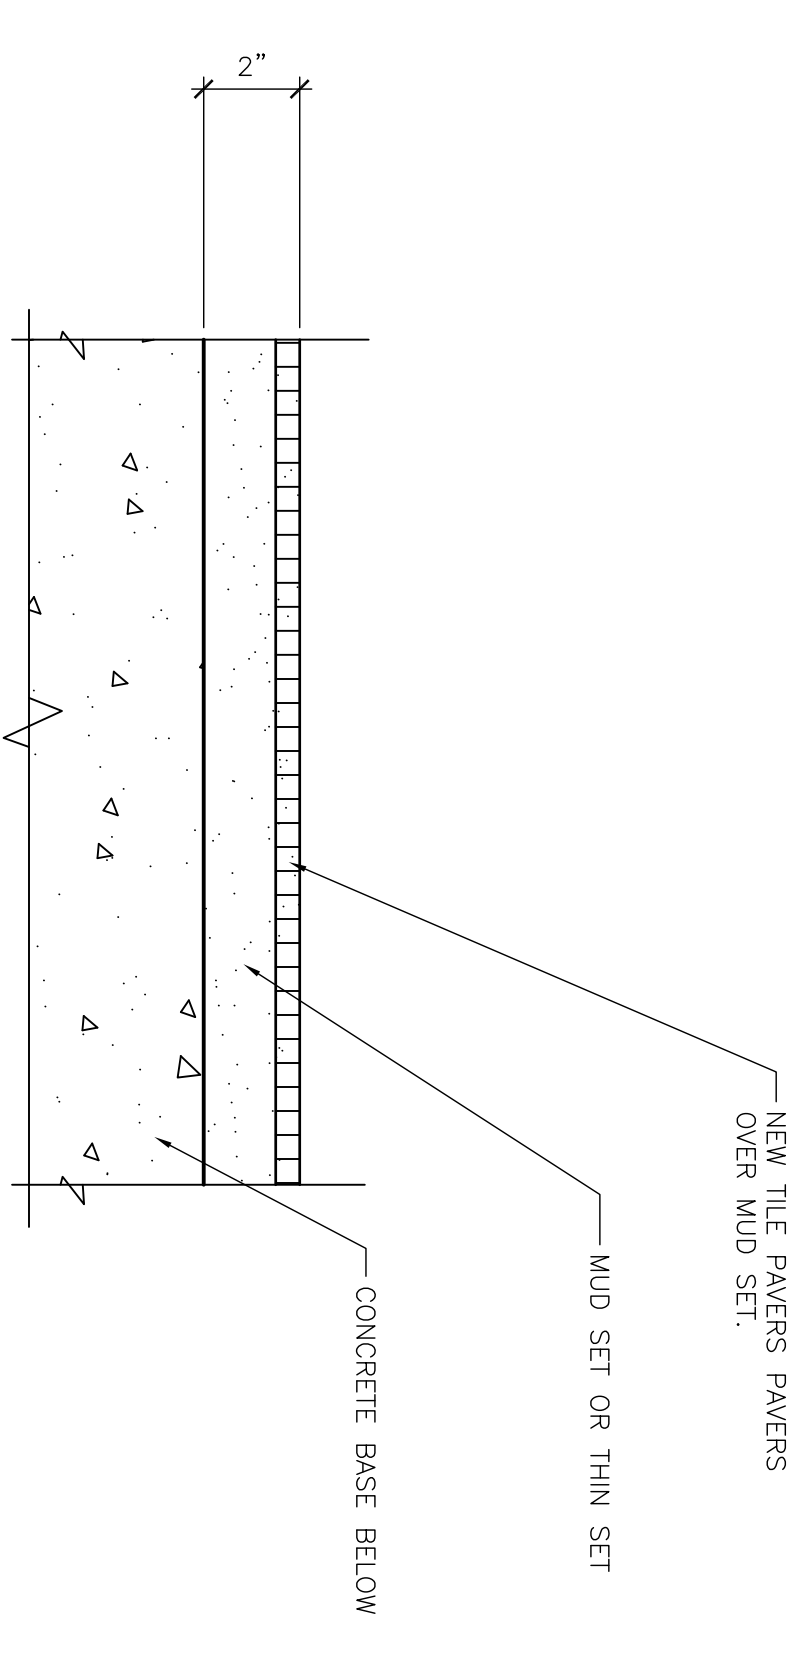

3  
TILE DETAIL  
SCALE: 3"-1'-0"

[illegible]