


AE UPDATE INPATIENT PHARMACY

RICHARD L. ROUDEBUSH VAMC
1481 W 10TH ST. INDIANAPOLIS, IN 46202

PROJECT NUMBER 583-19-201

RICHARD L.
ROUDEBUSH VAMC

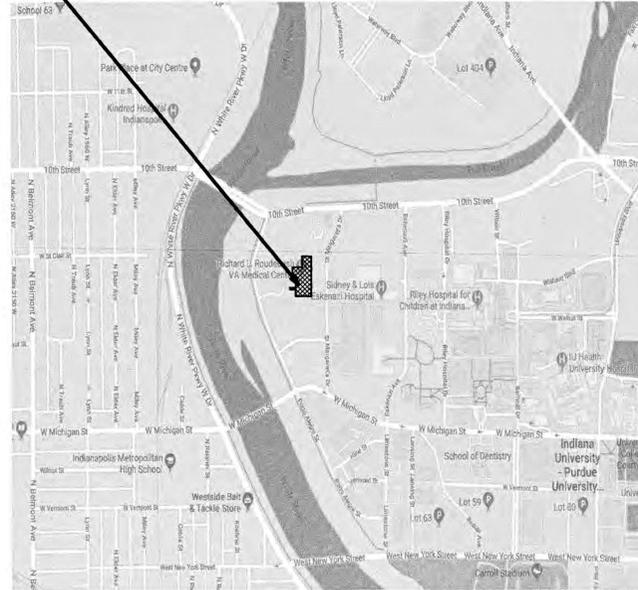

VICINITY MAP



CAMPUS MAP

INDEX OF DRAWINGS			
SHEET NUMBER	SHEET NAME	DWG	OF DWG
GENERAL INFORMATION			
G-001	COVER SHEET	1	11
G-002	INTERIM LIFE SAFETY PLAN AND NOTES	2	11
G-003	SITE STAGING PLAN	3	11
G-004	PHASING - PHASE 1 PLANS AND NOTES	4	11
G-005	PHASING - PHASE 2 PLANS AND NOTES	5	11
G-006	PHASING - PHASE 3 PLANS AND NOTES	6	11
G-007	ICRA FORMS	7	11
G-008	ICRA CLASS II DETAILS AND NOTES	8	11
G-009	ICRA CLASS III DETAILS AND NOTES	9	11
G-010	ICRA CLASS II PHASE 1 PLANS AND NOTES	10	11
G-011	ICRA CLASS III PHASE 2-3 PLANS AND NOTES	11	11
ARCHITECTURAL			
A-001	GENERAL NOTES, ABBREVIATIONS, AND LEGENDS	1	12
A-101	PHASE 1 DEMOLITION AND RENOVATION PLANS	2	12
A-102	PHASE 2 DEMOLITION AND RENOVATION PLANS	3	12
A-103	PHASE 3 DEMOLITION AND RENOVATION PLANS	4	12
A-104	FINAL FLOOR PLAN AND FINISHES, FURNITURE AND EQUIPMENT SCHEDULES	5	12
A-121	PHASE 1 DEMOLITION AND RENOVATION REFLECTED CEILING PLANS	6	12
A-122	PHASE 2 DEMOLITION AND RENOVATION REFLECTED CEILING PLANS	7	12
A-123	PHASE 3 DEMOLITION AND RENOVATION REFLECTED CEILING PLANS	8	12
A-201	PHASE 3 INTERIOR ELEVATIONS	9	12

INDEX OF DRAWINGS			
SHEET NUMBER	SHEET NAME	DWG	OF DWG
A-301	WALL SECTIONS AND DETAILS	10	12
A-501	ROOF, DOOR, AND WINDOW TYPES AND DETAILS	11	12
A-502	CASEWORK DETAILS	12	12
FIRE PROTECTION			
FP101	FIRE PROTECTION PLANS	1	1
PLUMBING			
P-001	PLUMBING LEGEND, ABBREVIATIONS, AND GENERAL NOTES	1	5
PP101	PHASE 1 & 2 - 6TH & 7TH FLOOR PLUMBING PLAN	2	5
PP102	PHASE 2 & 3 - 6TH & 7TH FLOOR PLUMBING PLAN	3	5
PP501	PLUMBING DETAILS	4	5
PP901	RISER DETAILS	5	5
MECHANICAL			
M-001	MECHANICAL LEGEND, ABBREVIATIONS, AND GENERAL NOTES	1	11
MH101	PHASE 1 MECHANICAL DEMOLITION AND HVAC PLAN	2	11
MH102	PHASE 2 MECHANICAL DEMOLITION AND HVAC PLAN	3	11
MH103	PHASE 3 MECHANICAL DEMOLITION AND HVAC PLAN	4	11
MH104	ROOF MECHANICAL HVAC PLAN	5	11
MP101	MECHANICAL PIPING DEMOLITION AND PIPING PLAN	6	11

INDEX OF DRAWINGS			
SHEET NUMBER	SHEET NAME	DWG	OF DWG
MH401	ENLARGED MECHANICAL PLANS	7	11
MH501	MECHANICAL DETAILS	8	11
MH502	HVAC CONTROLS	9	11
MH503	HVAC CONTROLS	10	11
MH601	MECHANICAL SCHEDULES	11	11
ELECTRICAL			
E-001	ELECTRICAL NOTES, LEGENDS, ABBREVIATIONS AND LIGHT FIXTURE SCHEDULE	1	13
EP100	OVERALL POWER PLAN	2	13
EP101	POWER PLAN PHASE 1	3	13
EP102	POWER PLAN PHASE 2	4	13
EP103	POWER PLAN PHASE 3	5	13
EP104	LEVEL 8 AND ROOF POWER PLAN	6	13
EL101	LIGHTING PLAN PHASE 1	7	13
EL102	LIGHTING PLAN PHASE 2	8	13
EL103	LIGHTING PLAN PHASE 3	9	13
E-401	ELECTRICAL ENLARGEMENTS	10	13
E-501	ELECTRICAL DETAILS	11	13
E-601	PANEL SCHEDULES	12	13
E-602	PANEL SCHEDULES	13	13
TECHNOLOGY			
TK001	TECHNOLOGY AND FIRE ALARM NOTES, LEGENDS, AND ABBREVIATIONS	1	3
TK101	TECHNOLOGY PLAN PHASE 1	2	3
TK102	TECHNOLOGY PLAN PHASE 2	3	3
FIRE ALARM			
FA101	FIRE ALARM PLAN PHASES 2 AND 3	1	1

FULLY SPRINKLERED
100% BID DOCUMENTS

Revisions:	Date	CONSULTANTS:		PROJECT MANAGER:	Project Number 17-124	Scale AS INDICATED	Drawing Title: COVER SHEET	Project Title: UPDATE INPATIENT PHARMACY 1FY19	VA PROJECT NUMBER 583-19-201	Office of Construction and Facilities Management		
					Richard L. ROUDEBUSH VAMC 1481 W 10TH ST. INDIANAPOLIS, IN 46202	Approved: Project Director	Building Number # 1	Drawing Number G-001				
Date								Date JUNE 1, 2018	Checked KC	Drawn GTS	Dwg. 1 of 11	VA U.S. Department of Veterans Affairs


SHEET NOTES:

- EXISTING PARKING GARAGE AND PARKING AREAS TO REMAIN IN OPERATION AT ALL TIMES FOR ACCESS TO STAFF, AMBULANCE AND PATIENT/VISITOR PARKING AREAS. MUST MAINTAIN ACCESS AT ALL TIMES AT EXISTING AMBULANCE ENTRY AND ACCESS DRIVE.
- CONTRACTORS MUST ONLY USE FREIGHT ELEVATORS TO DELIVER ALL MATERIALS TO AND FROM THE JOB SITE.


SHEET KEY NOTES:

- CONTRACTOR ACCESS ROUTE WITH EXISTING TWO WAY TRAFFIC AND PARKING BOTH SIDES. THIS ROAD WILL REMAIN OPEN FOR PUBLIC USE AND PARKING DURING CONSTRUCTION.
- EXISTING LOADING DOCK WILL REMAIN IN OPERATION. ACCESS TO THIS AREA MUST REMAIN OPEN AT ALL TIMES FOR LARGE TRUCKS DURING CONSTRUCTION.
- EXISTING BULK OXYGEN STORAGE TANK. MAINTAIN ACCESS TO THIS AREA AT ALL TIME FOR SCHEDULED FILLING OF TANK.
- CONTRACTOR ACCESS TO THE BUILDING THROUGH THIS LOCATION.
- ACCESS THROUGH EXISTING CONTROL GATES FOR DELIVERIES AND ACCESS MUST BE SCHEDULED AND COORDINATED THROUGH THE COR. PARKING AREAS BEYOND THE CONTROL GATES ARE RESTRICTED FROM PUBLIC ACCESS.
- CONTRACTOR ACCESS THROUGH BASEMENT CORRIDOR AND UP SERVICE ELEVATORS S-11 ANS S-12. THESE ELEVATORS MUST BE PROTECTED FROM DAMAGE AND WILL BE SHARED WITH VA STAFF AT ALL TIMES. CONTRACTOR ACCESS UP SERVICE ELEVATOR S-13 IS PROHIBITED. THIS ELEVATOR IS DEDICATED TO TUG ROBOT USE ONLY, BUT MUST BE PROTECTED FROM DAMAGE.
- CONTRACTOR MAY PLACE A DUMPSTER WITHIN THE ENGINEERING DOCK AREA ONLY.
- CONTRACTOR MAY PARK 1-2 VEHICLES AND PLACE A TRAILER WITHIN F LOT. ALL OTHER CONTRACTOR VEHICLES WILL NEED TO BE PARKED AT THE CSR DIVISION. FREE SHUTTLE BUS IS AVAILABLE.
- WTS WAREHOUSE LOCATION FOR PHARMACY ITEMS TO BE STORED.
- OUTLINE OF ROOF AREA ABOVE THE 7TH AND 8TH FLOOR PROJECT

LEVEL 7 KEY PLAN

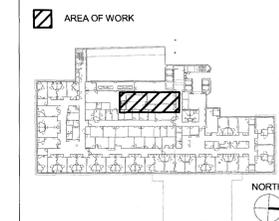


**FULLY SPRINKLERED
100% BID DOCUMENTS**

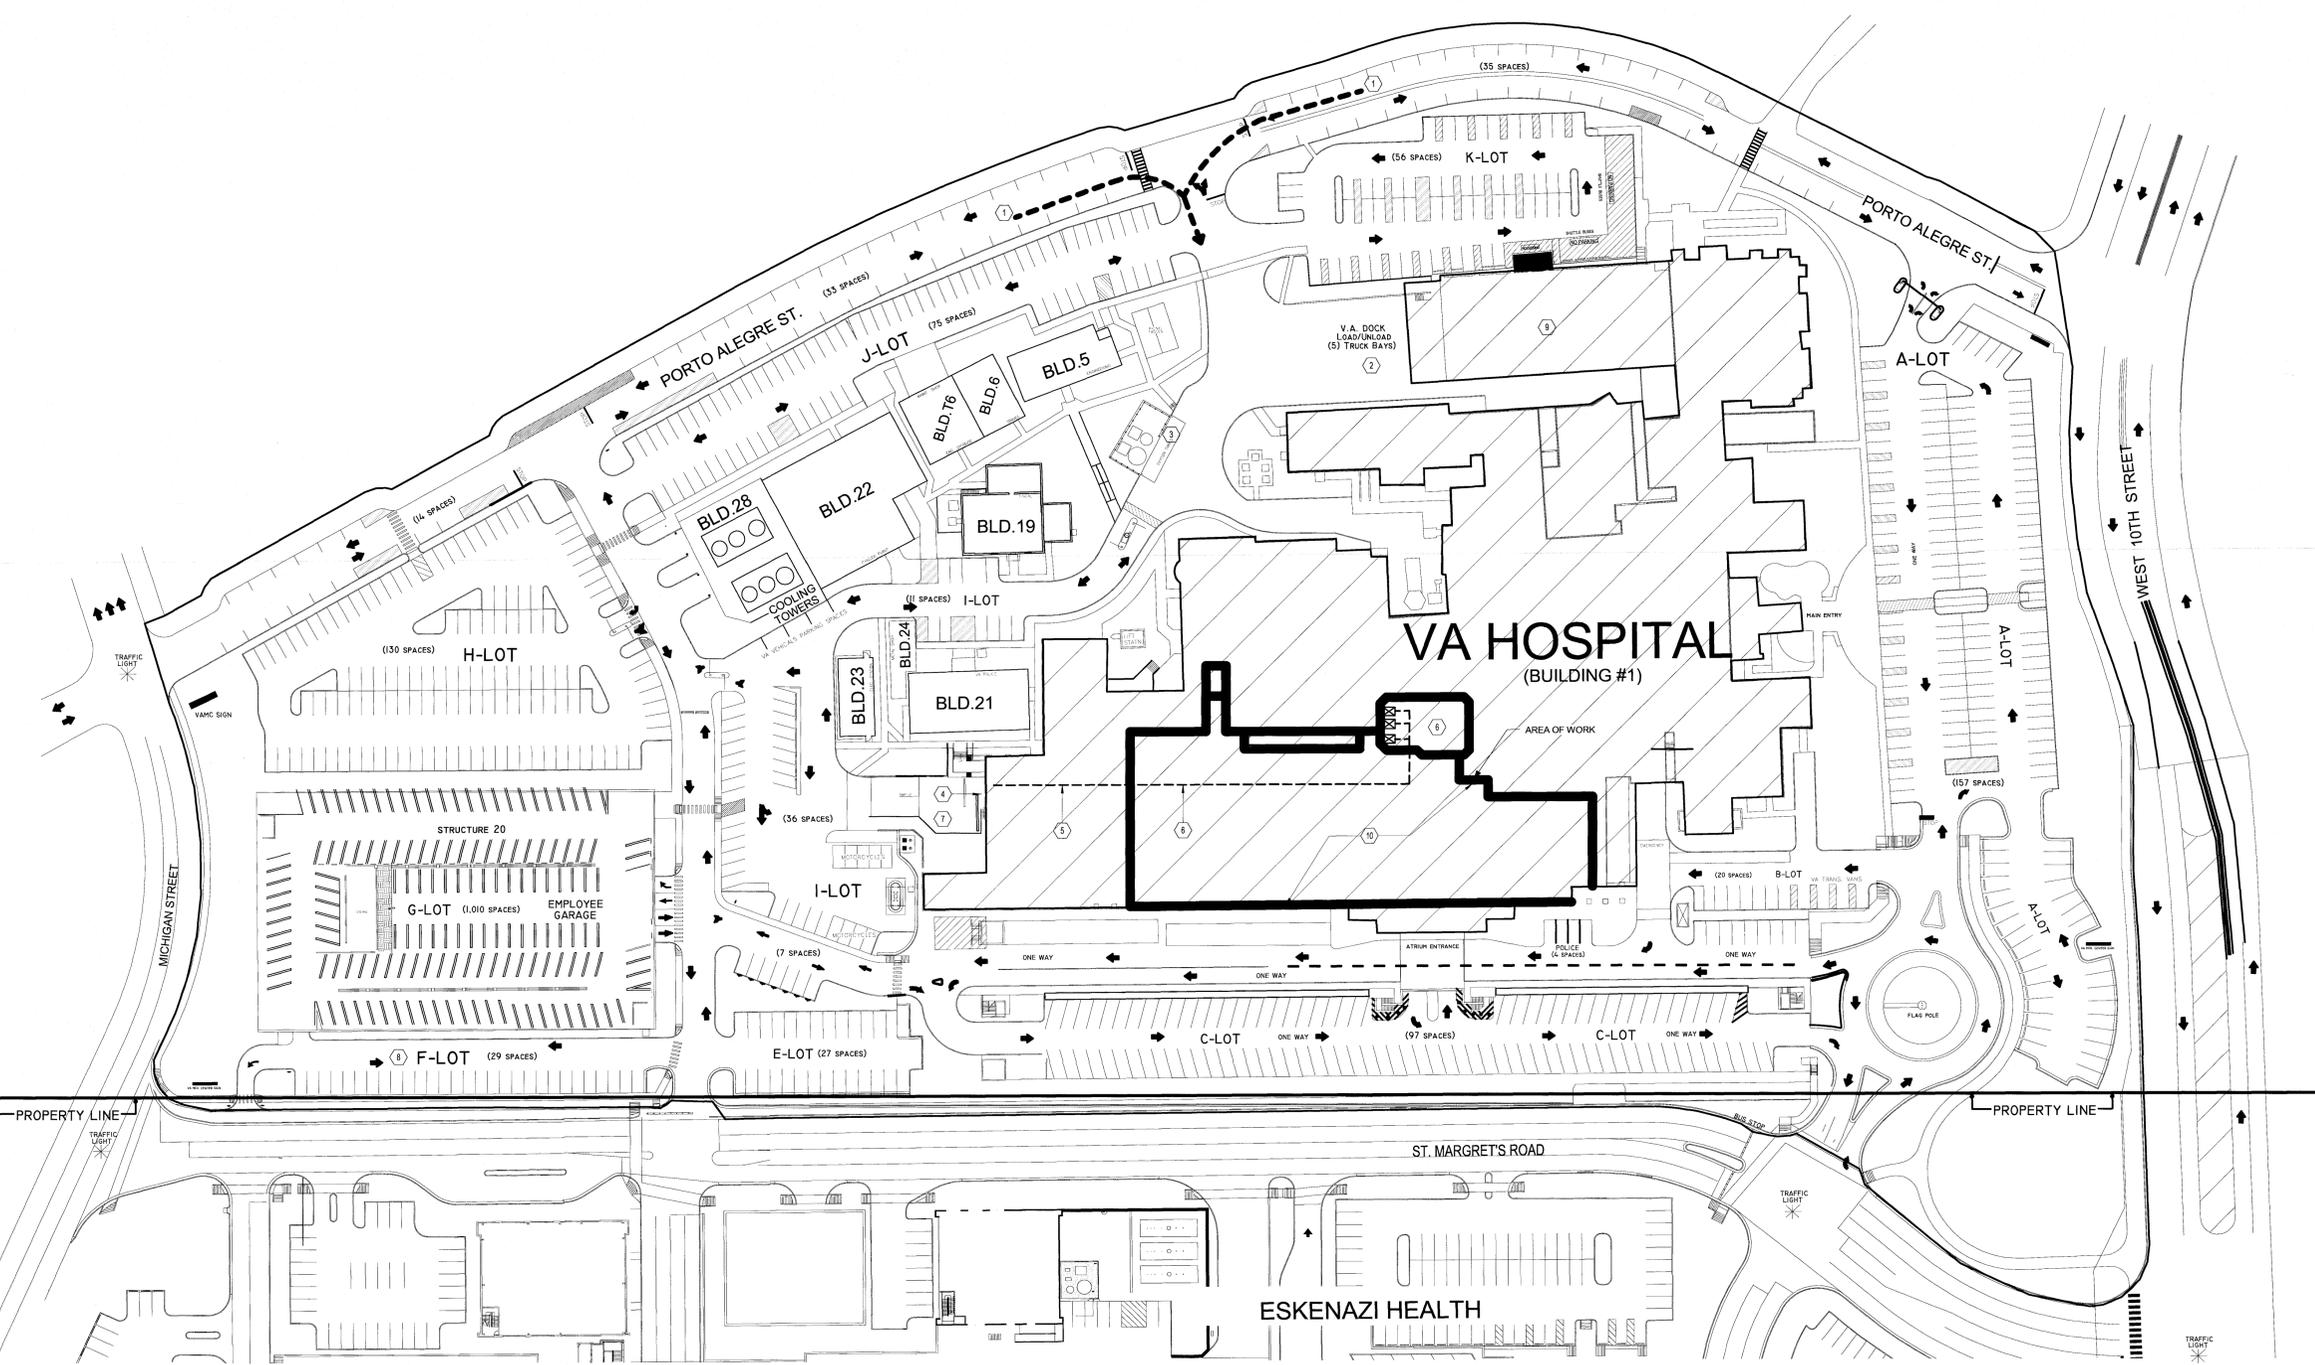

1 SITE STAGING PLAN
1" = 50'-0"

CONSULTANTS:		PROJECT MANAGER:		Project Number: 17-124		Scale: AS INDICATED		Drawing Title: SITE STAGING PLAN		Project Title: UPDATE INPATIENT PHARMACY 1FY19		VA PROJECT NUMBER: 583-19-201		Office of Construction and Facilities Management	
Revisions:						Location: RICHARD L. ROUDEBUSH VAMC 1481 W 10TH ST. INDIANAPOLIS, IN 46202		Approved: Project Director		Date: JUNE 1, 2018		Building Number: # 1			U.S. Department of Veterans Affairs
Date:								Checked: KC		Drawn: GTS		Drawing Number: G-003			

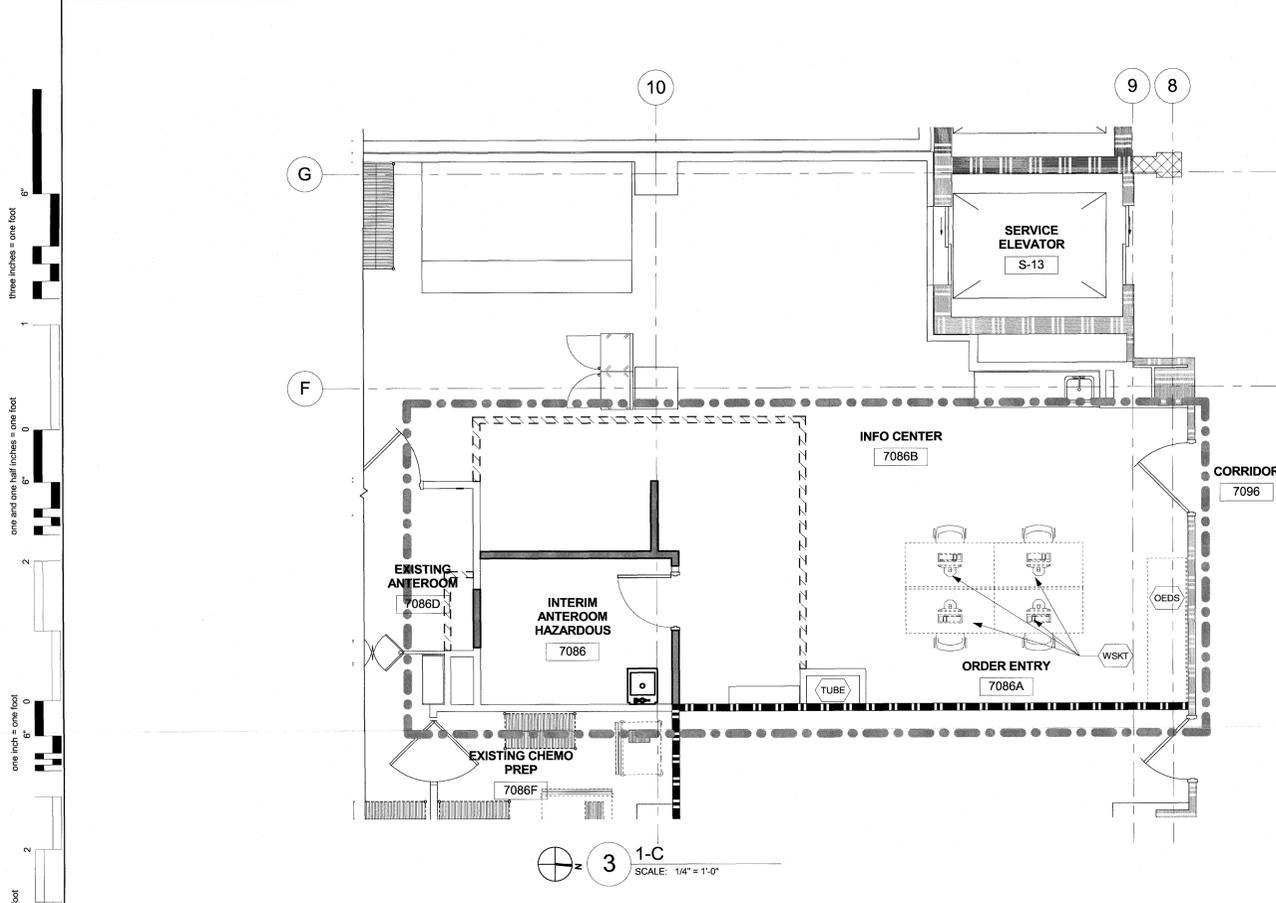

PHASE 1 FURNITURE AND EQUIPMENT SCHEDULE					
ITEM #/ QUANTITY	DESCRIPTION	PROVIDED BY VA GC	LOCATION START	LOCATION END	ITEM #
DSKP 3	DESKTOP COMPUTER STATIONS	X	7086A	WTS	DSKP
OEDS 1	ORDER ENTRY DESK SPACE	X	7086C	7086A	OEDS
OMNI 1	OMNICELL AUTOMATED DISPENSING CABINET	X	7086A	WTS	OMNI
TUBE 1	SWISSLOG PNEUMATIC TUBE	X	7086B	ETR	TUBE
WKST 4	ORDER ENTRY WORKSTATION WITH DESKTOP COMPUTERS	X	7086C	7086A	WKST

NOTE: ALL FURNITURE AND EQUIPMENT WILL BE RELOCATED AND INSTALLED BY THE CONTRACTOR.

NOTE: THE HOSPITAL PHARMACY MUST FUNCTION 24/7 DURING CONSTRUCTION. SOME FUNCTIONS WILL BE TEMPORARILY RELOCATED; OTHERS MUST REMAIN AT THIS LOCATION DURING CONSTRUCTION.

SEE ICRA DRAWINGS FOR DUST AND INFECTION CONTROL DURING PHASING

THE FOLLOWING SEQUENCE OF WORK HAS BEEN SET TO ACCOMPLISH THIS.

PHASING SEQUENCE

- PHASE 1-A**
- REMOVE ALL EQUIPMENT FOR STORAGE AND RELOCATION IN ROOM 7086A AS INDICATED.
 - INSTALL POWER AND DATA SERVICE REQUIREMENTS FOR ORDER ENTRY FURNITURE RELOCATION.
 - PATCH AND REPLACE WALL, FLOOR, AND CEILING FINISHES PRIOR TO REPLACE ORDER ENTRY FURNITURE AND EQUIPMENT.
 - REVIEW FINISHES BY COR.
- PHASE 1-B**
- RELOCATE ORDER ENTRY FURNITURE AND EQUIPMENT AS INDICATED.
 - SET UP SPACE FOR OCCUPANCY AND PROVIDE DUST BARRIER
 - DEMOLISH SHELVING IN ORDER ENTRY AS INDICATED.
 - REMOVE DOOR AND FRAME FOR RELOCATION IN PHASE 1-C AND WALL-IN DOOR OPENING TO MATCH ADJACENT WALL.
- PHASE 1-C**
- CONSTRUCT NEW WALLS, DOORS & CEILING AS INDICATED.
 - PATCH AND SEAL FLOOR.
 - PLUMB AND INSTALL NEW TEMPORARY SINK AND COUNTER.
 - RELOCATE 3 REFRIGERATORS AND FREEZER INTO INFO CENTER AS INDICATED, REMOVE AND STORE THE OTHER TWO REFRIGERATORS.



CONSULTANTS:				PROJECT MANAGER: Raleigh, NC Indianapolis, IN Pittsburgh, PA Virginia Beach, VA Atlanta, GA Fort Collins, CO		Project Number: 17-124 Scale: AS INDICATED		Drawing Title: PHASING - PHASE 1 PLANS AND NOTES		Project Title: UPDATE INPATIENT PHARMACY 1FY19		VA PROJECT NUMBER: 583-19-201	
Revisions:		Date		Location: RICHARD L. ROUDEBUSH VAMC 1481 W 10TH ST. INDIANAPOLIS, IN 46202		Approved: Project Director Date: JUNE 1, 2018 Checked: KC Drawn: GTS		Building Number: # 1		Drawing Number: G-004		Dwg. 4 of 11	



Office of Construction and Facilities Management 		FULLY SPRINKLERED 100% BID DOCUMENTS	
--	--	---	--

SHEET NOTES:

- COORDINATE PHARMACY STAFF RELOCATION WITH COR BEFORE COMMENCEMENT OF WORK. NO DEMOLITION OR RENOVATION WORK SHALL HINDER ACCESS TO PNEUMATIC TUBE AT ANY TIME DURING CONSTRUCTION.
- COORDINATE WITH COR SEQUENCING TIME FRAME TO DETERMINE IF PLASTIC WALL BARRIERS ARE ACCEPTABLE OR IF HARD ALL BARRIERS ARE REQUIRED.
- POWER AND DATA MUST BE INSTALLED BEFORE ORDER ENTRY WORKSTATIONS ARE TO BE RELOCATED (22-G-004). SEE ELECTRICAL SHEETS FOR RELATED WORK.
- REFER TO SHEET G-005 AND G-006 FOR PHASE 2 AND PHASE 3 FURNITURE AND EQUIPMENT SCHEDULES. SEE SHEET A-104 FOR OVERALL FURNITURE AND EQUIPMENT SCHEDULE.
- REFER TO SHEET A-21 AND A-301 FOR RELATED REFLECTED CEILING PLAN AND WALL DEMOLITION AND CONSTRUCTION.
- REFER TO MECHANICAL, ELECTRICAL, PLUMBING, FIRE PROTECTION, TECHNOLOGY AND FIRE ALARM FOR ADDITIONAL NOTES AND LOCATION OF ADDITIONAL ITEMS TO BE REMOVED OR CONSTRUCTED.
- NECESSARY REMOVAL OF ANY FURNITURE AND/OR EQUIPMENT NOT SHOWN FOR COMPLETION OF DEMOLITION AND RENOVATION SHALL BE RELOCATED AS DIRECTED BY COR. WHERE DEMOLITION IS INDICATED ON THE DRAWINGS OR REQUIRED FOR INSTALLATION OF NEW CONSTRUCTION, REMOVE EXISTING CONSTRUCTION (i.e. AREAS OF FLOORS, WALLS, CEILINGS, ETC.) AS REQUIRED TO PERFORM THE WORK INDICATED.
- PATCH ALL HOLES IN WALLS, FLOORS, CEILINGS AND OTHER PARTS OF THE STRUCTURE AFFECTED, REGARDLESS OF WHETHER OR NOT MATERIAL OR EQUIPMENT IS REMOVED OR REPLACED. HOLES SHALL BE FILLED, SEALED, PAINTED, CALLED OR FLUSHED AS NECESSARY WITH TYPE OF MATERIALS TO MATCH THE EXISTING PART OF THE STRUCTURE AFFECTED. REFER TO SHEETS G-007 THRU G-011 FOR ICRA INSTRUCTION.
- CONTRACTOR SHALL ENSURE THAT DEMOLITION WORK DOES NOT INTERFERE WITH OR PROHIBIT THE CONTINUING OCCUPATION OF ADJACENT BUILDING OPERATIONS. THIS INCLUDES BUT IS NOT LIMITED TO THE SELECTIVE DEMOLITION OF PARTITIONS, ELECTRICAL, PLUMBING, FIRE PROTECTION, AND MECHANICAL SYSTEMS. CONTRACTOR SHALL INFORM COR A MINIMUM OF 72 HOURS PRIOR TO DEMOLITION ACTIVITIES THAT WILL AFFECT THE NORMAL OPERATION OF THE BUILDING. COORDINATE SCHEDULE WITH COR.
- INTERIOR WALL WITHIN THE LIMITS OF CONSTRUCTION THAT ARE TO REMAIN SHALL NOT BE DISTURBED, EXCEPT TO SCRAPE LOOSE PAINT AND PATCH AS NECESSARY. CLEAN SURFACE AND PREPARE TO RECEIVE NEW PAINT TO MATCH ADJACENT WALLS AND FINISHES.


LEGEND

- LIMIT OF WORK
- TOTAL TRAVEL DISTANCE TO AVENUE
- VA FURNISHED, CONTRACTOR INSTALLED
- CENTER LINE / ELEVATION LINE
- ABOVE
- EXISTING WALL
- DEMOLISHED
- NEW
- NEW WALL
- TEMPORARY WALL BARRIER

WALL RATING LEGEND

- 1HR - FIRE SEPARATION
- 2HR - FIRE/SMOKE SEPARATION
- 2HR - FIRE SEPARATION

LEVEL 7 KEY PLAN

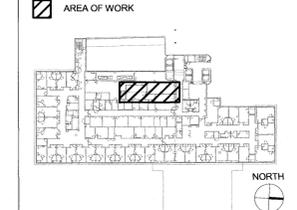

SHEET NOTES:

- COUNTERTOPS MUST BE INSTALLED BEFORE PASSTRHUS.
- PASSTRHUS AND MIRROR MUST BE FLUSH WITH NEW CHEMO PREP ROOM WALLS.
- REFER TO SHEET G-004 AND G-006 FOR PHASE 1 AND PHASE 3 FURNITURE AND EQUIPMENT SCHEDULES. SEE SHEET A-104 FOR OVERALL FURNITURE AND EQUIPMENT SCHEDULE.
- REFER TO SHEET A-122 AND A-301 FOR RELATED REFLECTED CEILING PLAN AND WALL DEMOLITION AND CONSTRUCTION.
- REFER TO MECHANICAL, ELECTRICAL, PLUMBING, FIRE PROTECTION, TECHNOLOGY AND FIRE ALARM FOR ADDITIONAL NOTES AND LOCATION OF ADDITIONAL ITEMS TO BE REMOVED OR CONSTRUCTED.
- WHERE DEMOLITION IS INDICATED ON THE DRAWINGS, OR REQUIRED FOR INSTALLATION OF NEW CONSTRUCTION, REMOVE EXISTING CONSTRUCTION (i.e., AREAS OF FLOORS, WALLS, CEILING, ETC.) AS REQUIRED TO PERFORM THE WORK INDICATED.
- PATCH ALL HOLES IN WALLS, FLOORS, CEILINGS AND OTHER PARTS OF THE STRUCTURE AFFECTED REGARDLESS OF WHETHER OR NOT MATERIAL OR EQUIPMENT IS REMOVED OR REPLACED. HOLES SHALL BE FILLED, SEALED, PAINTED, CAULKED OR PLUGGED AS NECESSARY WITH TYPE OF MATERIALS TO MATCH THE EXISTING PART OF THE STRUCTURE AFFECTED. REFER TO SHEETS G-007 THRU G-011 FOR ICRA INSTRUCTION.
- CONTRACTOR SHALL ENSURE THAT DEMOLITION WORK DOES NOT INTERFERE WITH OR PROHIBIT THE CONTINUING OCCUPATION OF ADJACENT BUILDING OPERATIONS. THIS INCLUDES BUT IS NOT LIMITED TO THE SELECTIVE DEMOLITION OF PARTITIONS, ELECTRICAL, PLUMBING, FIRE PROTECTION, AND MECHANICAL SYSTEMS. CONTRACTOR SHALL INFORM COR A MINIMUM OF 72 HOURS PRIOR TO DEMOLITION ACTIVITIES THAT WILL AFFECT THE NORMAL OPERATION OF THE BUILDING. COORDINATE SCHEDULE WITH COR.


LEGEND

- LIMIT OF WORK
- TOTAL TRAVEL DISTANCE TO AN EXIT
- VA FURNISHED, CONTRACTOR INSTALLED
- CENTER LINE / ELEVATION LINE
- ABOVE
- EXISTING WALL
- DEMOLISHED
- NEW
- NEW WALL
- TEMPORARY WALL BARRIER

WALL RATING LEGEND

- 1HR - FIRE SEPARATION
- 2HR - FIRE/SMOKE SEPARATION
- 2HR - FIRE SEPARATION

LEVEL 7 KEY PLAN

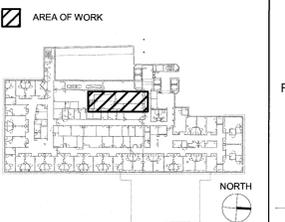

**FULLY SPRINKLERED
100% BID DOCUMENTS**

PHASING SEQUENCE

NOTE: 2-A & 2-B WILL IMPACT PHARMACY OPERATIONS AND REQUIRE AN ACCELERATED SCHEDULE. VERIFY SCHEDULE AND REQUIREMENTS WITH COR.

PHASE 2-A & 2-B

- REMOVE DOOR, INSTALL WINDOW AND FILL IN WALL AS INDICATED TO MATCH ADJACENT WALL SURFACE.
- PROVIDE NEW OPENINGS AND INSTALL NEW TEMPORARY DOOR AND PASS THROUGH AS INDICATED. PATCH FLOOR AT NEW DOOR LOCATION.

NOTE: TEMPORARY CHEMO PREP ROOM WILL REQUIRE CERTIFICATION AND BE OCCUPIED PRIOR TO THE NEXT PHASE. VERIFY WITH COR SCHEDULE AND TIMING

PHASE 2-C

- REMOVE AND STORE ALL EQUIPMENT AS INDICATED
- DEMOLISH WALLS, DOOR AND BUILT-IN FURNITURE AS INDICATED
- REMOVE PLUMBING AND OTHER UTILITIES
- REMOVE FLOOR FINISHES AND CEILINGS IN ROOMS 7086D & 7086E

PHASE 2-D


- INSTALL NEW WALLS, DOOR, PASS-THROUGHS (WITH SHORING) & FINISHES
- INSTALL CASEWORK, COUNTERS, SINK AND UTILITIES AS INDICATED
- REVIEW FINISHES AND INSTALLATION BY COR.

PHASE 2-E


- DEMOLISH WALLS FOR NEW OPENING AND INSTLL NEW COUNTERTOP
- DEMOLISH DOOR AS INDICATED
- CONSTRUCT NEW WALLS AND CEILING AS INDICATED
- PATCH AND REPLACE WALLS, FLOOR, AND VEILING FINISHES
- VERIFY WITH COR THE TEMPORARY CLOSURE OF THE CORRIDOR. THE CORRIDOR CLOSING MUST BE OF SHORT DURATION

PHASE 2-F


- FILL IN DOOR OPENING WITH WALL, PATCH INTO ADJACENT WALL
- INSTALL NEW WALLS AND CEILING AND UTILITIES AS INDICATED
- INSTALL NEW FLOOR WALL AND CEILING FINISHES AS INDICATED
- REVIEW FINISHES WITH COR
- INSTALL EQUIPMENT AS INDICATED

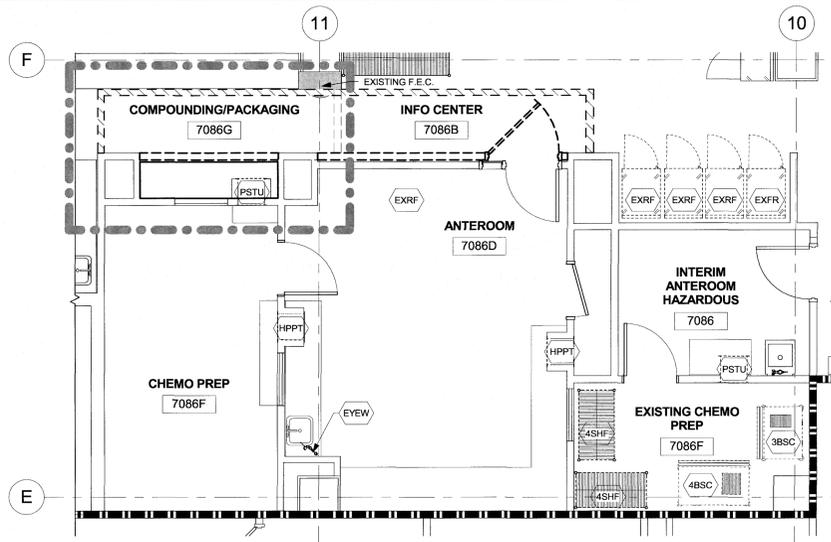


2-E
SCALE: 1/4" = 1'-0"

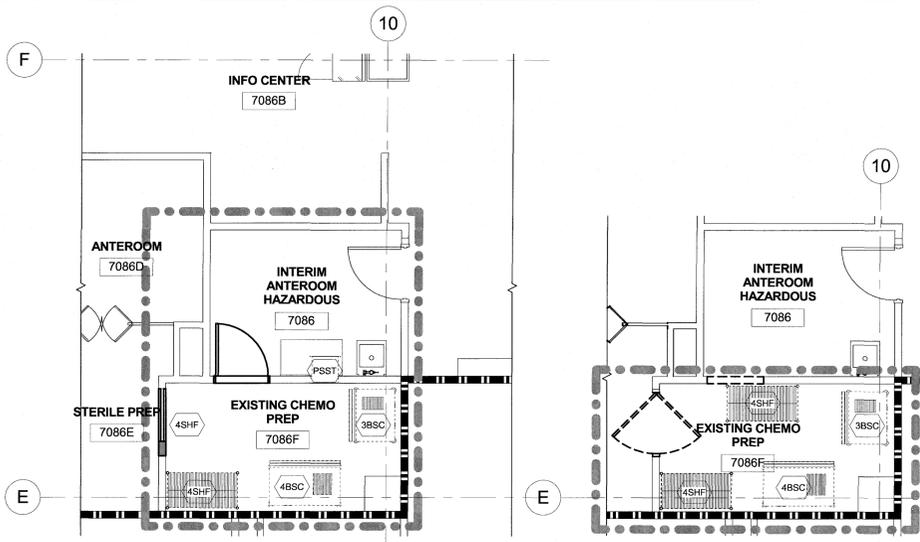


2-B
SCALE: 1/4" = 1'-0"

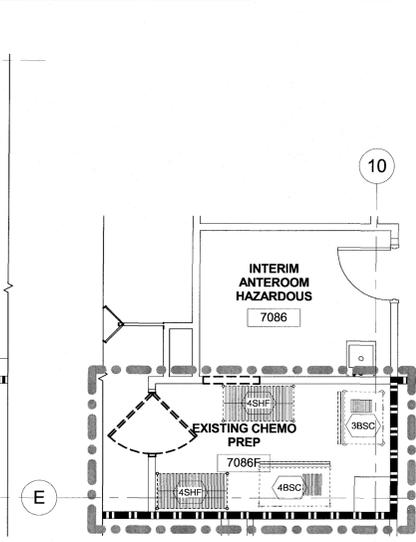


2-A
SCALE: 1/4" = 1'-0"

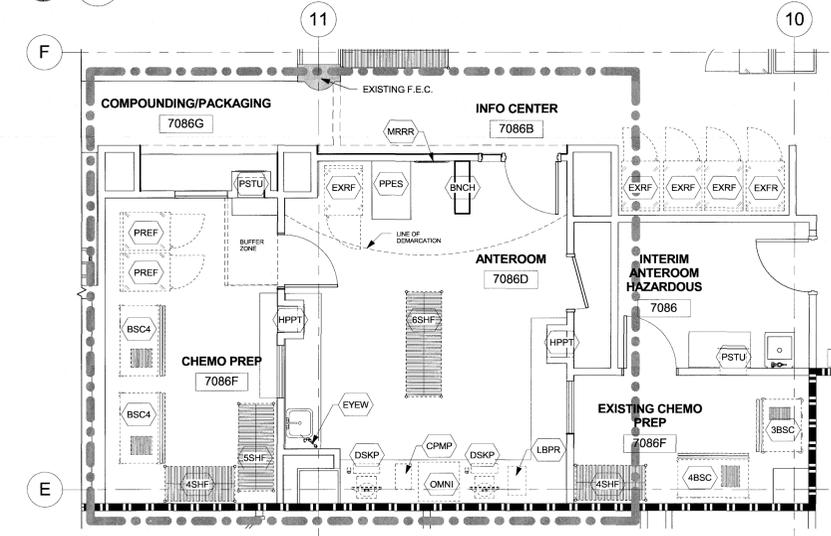

2-F
SCALE: 1/4" = 1'-0"

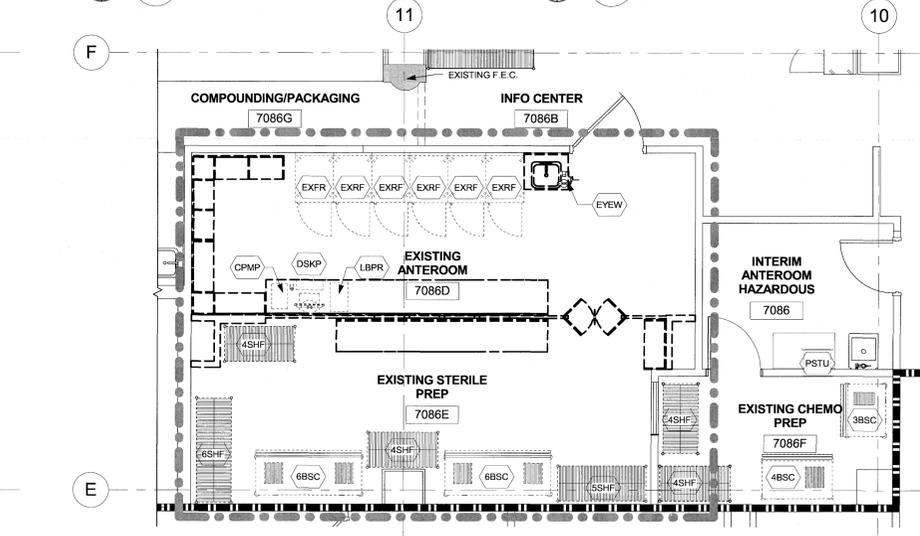

2-C
SCALE: 1/4" = 1'-0"

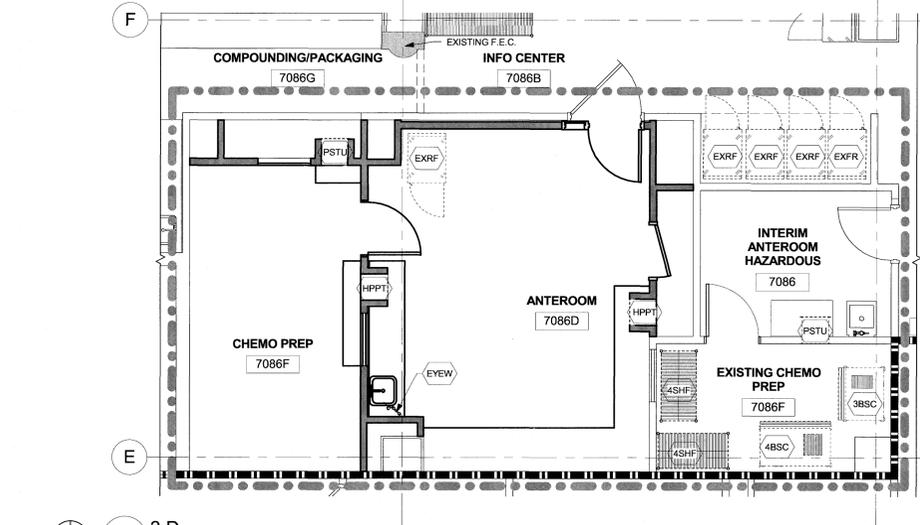


2-D
SCALE: 1/4" = 1'-0"

PHASE 2 FURNITURE AND EQUIPMENT SCHEDULE						
ITEM #	QUANTITY	DESCRIPTION	PROVIDED BY VA	GC	LOCATION	ITEM #
3BCS	1	EXISTING BBF 3-SS BIOLOGICAL SAFETY CABINET	X		7086F	3BCS
4BCS	1	EXISTING BBF 4-SS BIOLOGICAL SAFETY CABINET	X		7086F	4BCS
BSC4	2	BIOLOGICAL SAFETY CABINET	X		N/A	7086F
6BSC	2	EXISTING BBF 6-SS BIOLOGICAL SAFETY CABINET	X		7086E	6BSC
4SHF	4	4'X2' WIRE SHELF	X		N/A	7086F/WTS
5SHF	1	5'X2' WIRE SHELF	X		7086E	7086F
6SHF	1	6'X2' WIRE SHELF	X		7086E	7086D
BNCH	1	ELECTROPOLISHED TYPE 304 STAINLESS STEEL GOWNING BENCH WITH SOLID TOP, 10"X36"X20.5"		X	N/A	7086D
CPMP	1	SATO M84PRO THERMAL TRANSFER PRINTER (CPM PRINTER)	X		7086D	7086D
DSKP	1	DESKTOP COMPUTER STATION	X		7086D	7086D
EXFR	1	AEGIS SCIENTIFIC 1-F-22 PHARMACEUTICAL SOLID DOOR MEDICAL LAB FREEZER	X		7086D	7086A

PHASE 2 FURNITURE AND EQUIPMENT SCHEDULE						
ITEM #	QUANTITY	DESCRIPTION	PROVIDED BY VA	GC	LOCATION	ITEM #
EXRF	5	AEGIS SCIENTIFIC 1-RG-25 PHARMACEUTICAL GLASS DOOR MEDICAL LAB REFRIGERATOR	X		7086D	7086A/D/ WTS
EYEW	1	GUARDIAN G5022 EYEWASH/DRENCH HOSE UNIT, DECK MOUNTED	X		7086D	7086D
HPPT	2	HEPA-PURGE PASS-THRU WINDOW, 18" X 18" X 18"		X	N/A	7086D
LBPR	1	ZEBRA 105SL LABEL PRINTER	X		7086D	7086D
MRRR	1	FRAMELESS CLEANROOM MIRROR, 24" X 72"		X	N/A	7086D
OMNI	1	OMNICELL AUTOMATED DISPENSING CABINET	X		WTS	7086D
PPES	1	POWDER-COATED CLEANROOM GARMENT CABINET W/ ACRYLIC DOORS, HANGER RAIL, AND SHELVES (PPE STORAGE)		X	N/A	7086D
PREF	2	PHARMACY REFRIGERATOR	X		N/A	7086F
PSTU	2	PASS-THRU WINDOW, 18" X 18" X 18"		X	N/A	7086F/7086G

NOTE: ALL FURNITURE AND EQUIPMENT WILL BE RELOCATED AND INSTALLED BY THE CONTRACTOR.

CONSULTANTS:

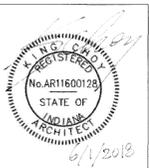

PROJECT MANAGER:
Raleigh, NC
Indianapolis, IN
Pittsburgh, PA
Virginia Beach, VA
Atlanta, GA
Fort Collins, CO

Project Number: 17-124
Scale: AS INDICATED

Drawing Title:
PHASING - PHASE 2 PLANS AND NOTES

Location:
**RICHARD L. ROUBEUSH VAMC
1481 W 10TH ST.
INDIANAPOLIS, IN 46202**

Project Title:
UPDATE INPATIENT PHARMACY 1FY19

Approved: Project Director

Date: JUNE 1, 2018
Checked: KC
Drawn: GTS

VA PROJECT NUMBER: 583-19-201
Building Number: #1
Drawing Number: **G-005**
Dwg. 5 of 11

Office of Construction and Facilities Management
VA U.S. Department of Veterans Affairs