

three inches = one foot  
one and one half inches = one foot  
one inch = one foot  
three quarters inch = one foot  
one half inch = one foot  
one quarter inch = one foot  
one eighth inch = one foot  
one eighth inch = one foot

A

B

C

D

E

F

F

A














B

C

D

E

F

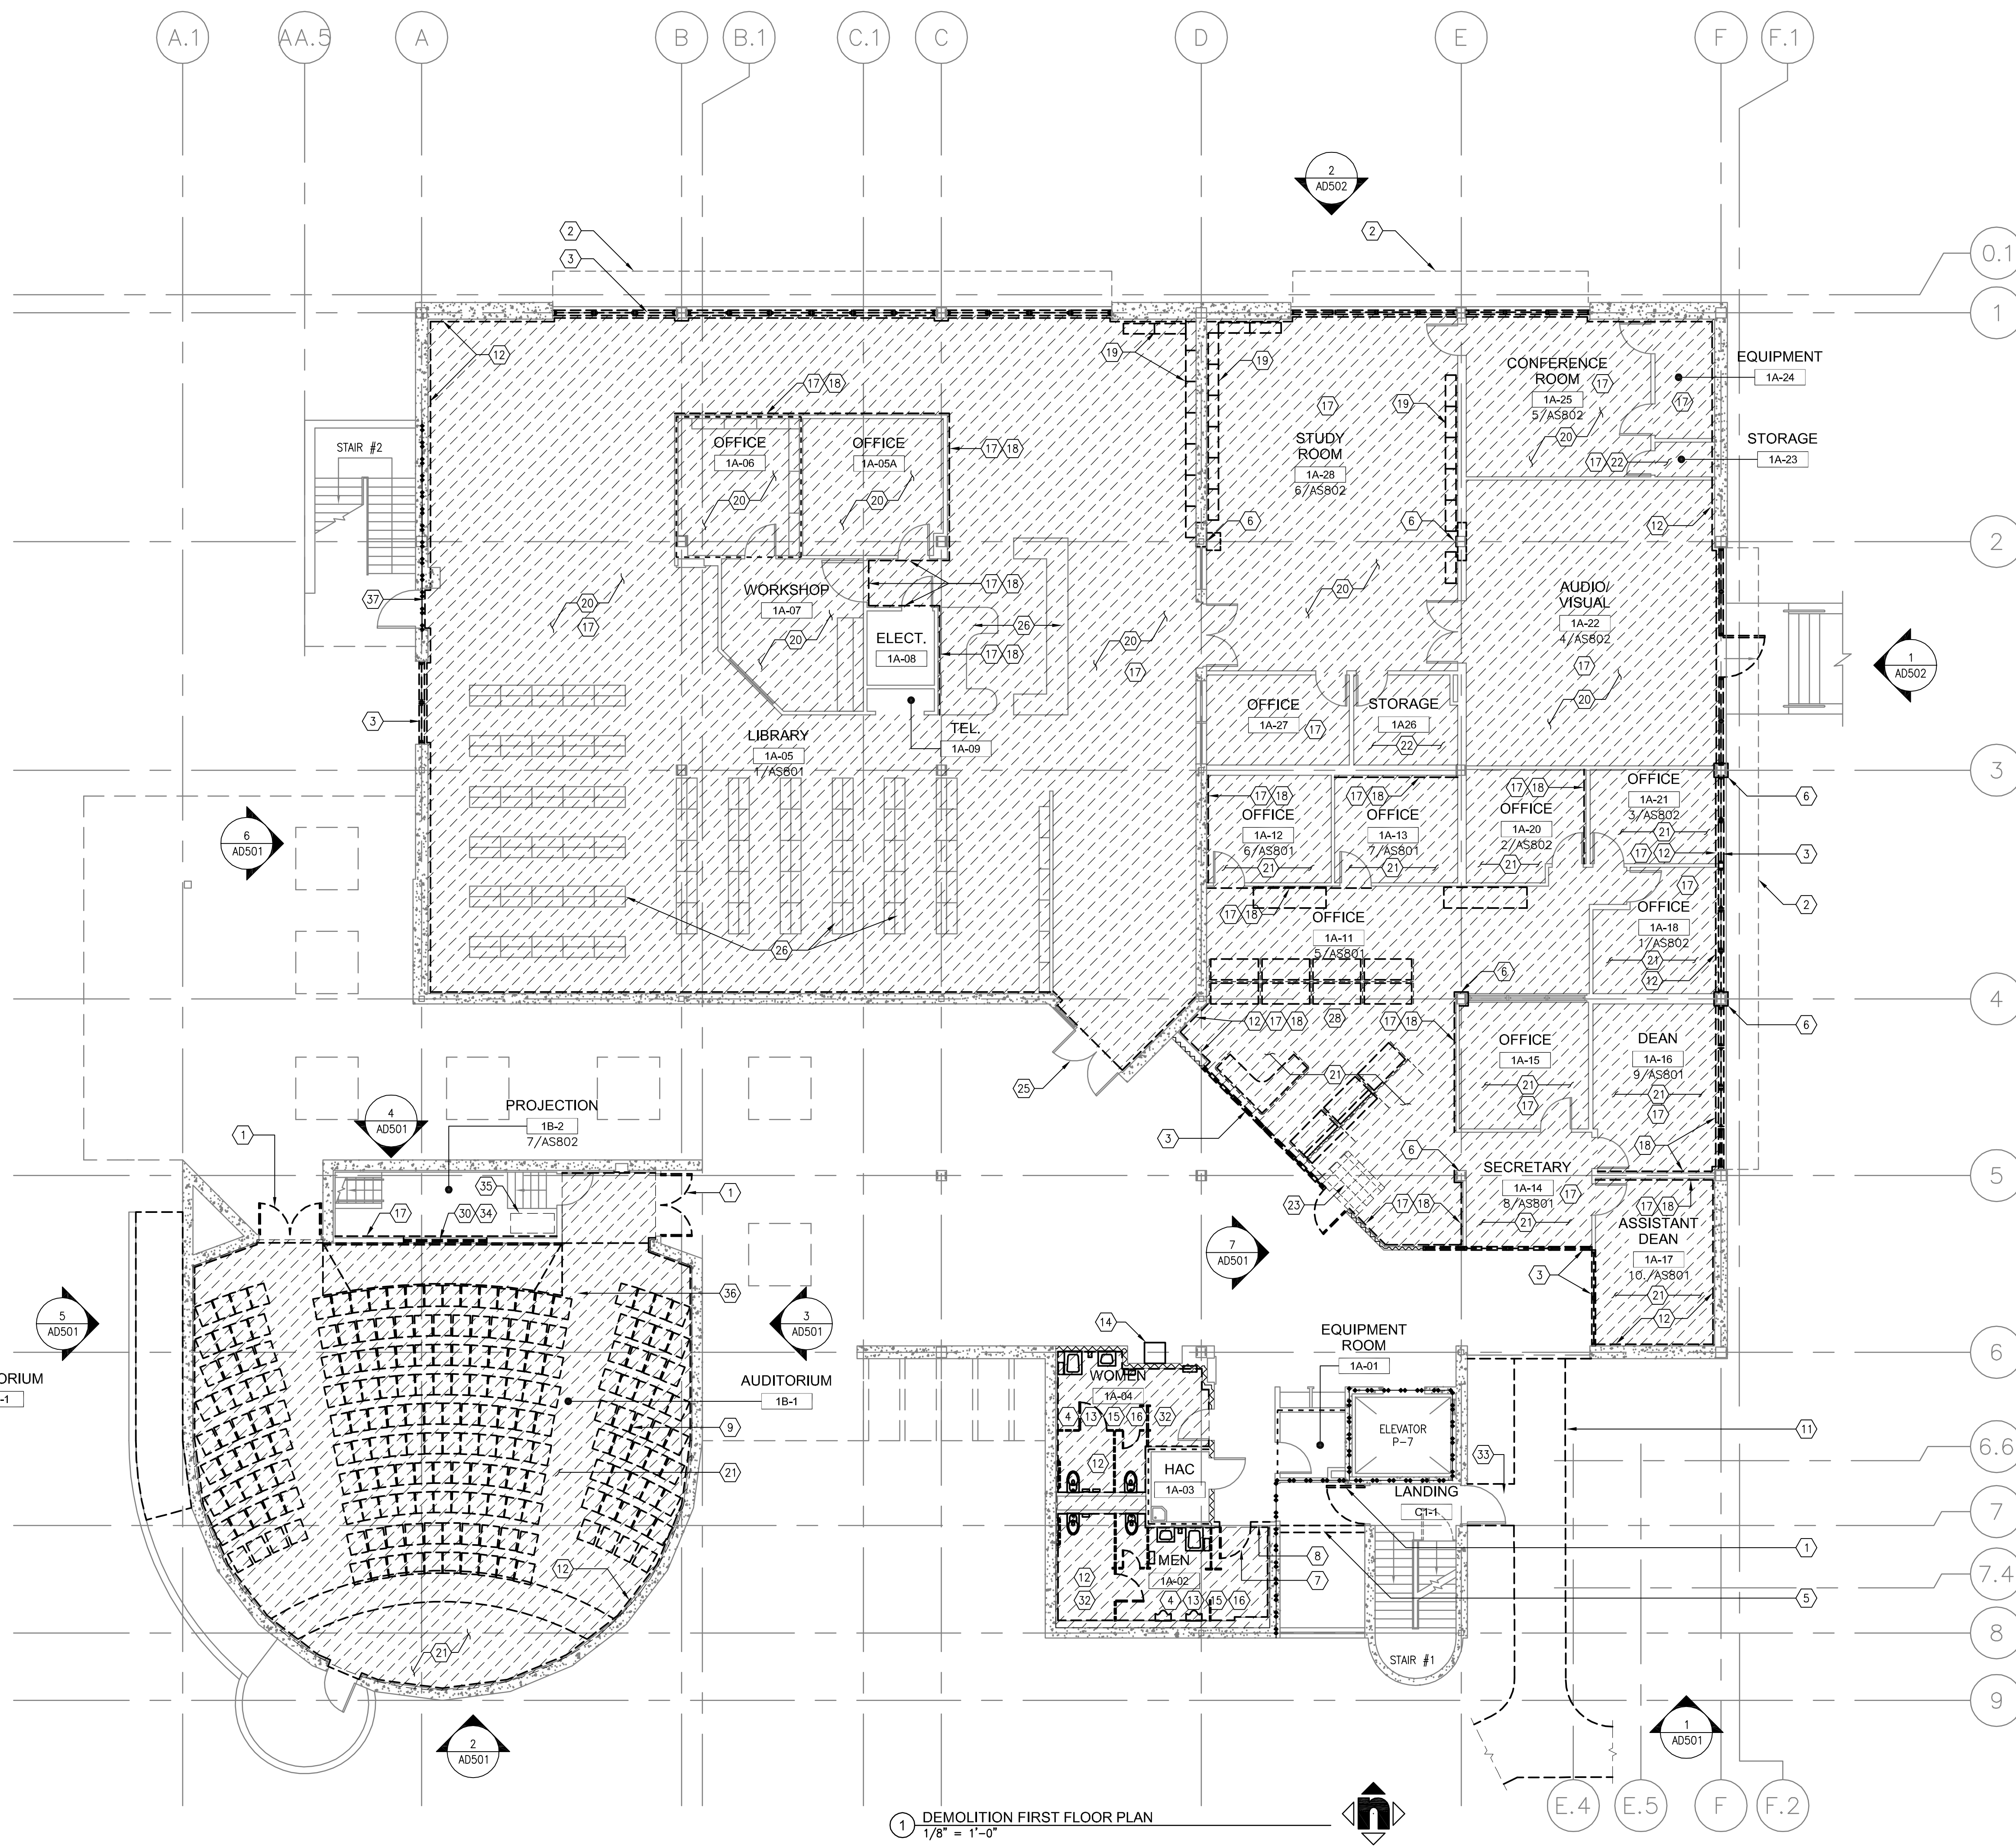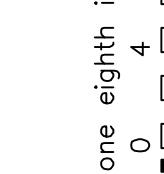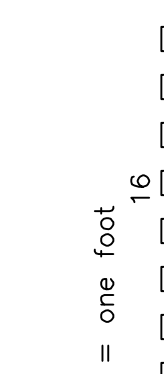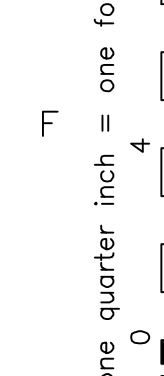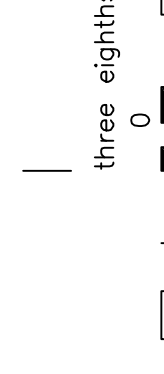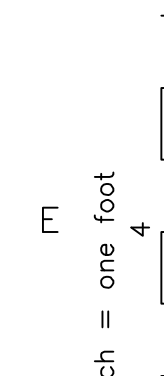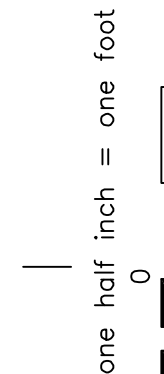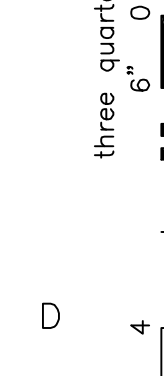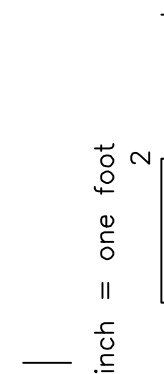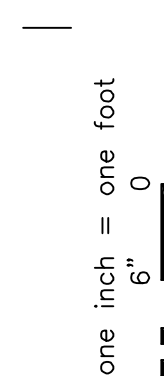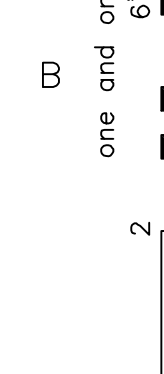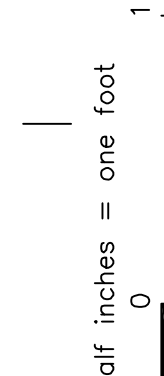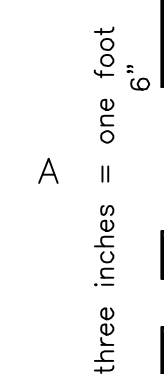

**DEMOLITION FLOOR PLAN LEGEND**  
[Pattern] EXTENT OF FLOOR FINISH DEMOLITION. SEE KEYNOTES FOR FLOORING TYPE.  
[Pattern] EXTENT OF CONCRETE SLAB DEMOLITION.


- FIRST FLOOR PLAN - DEMOLITION KEYNOTES**
- 1 REMOVE DOOR. FRAME TO REMAIN.
  - 2 (E) SUNSCREEN TO REMAIN. REMOVE DEBRIS AND CLEAN VIA POWER WASH.
  - 3 REMOVE (E) WINDOW. TYPICAL ALL EXTERIOR WINDOWS THIS FLOOR. (WINDOWS TO REMAIN & PROVIDE SOLAR CONTROL FILM IN DEDUCTIVE ALTERNATE NO. 2)
  - 4 REMOVE (E) METAL TOILET PARTITION. TYPICAL.
  - 5 REMOVE (E) LOW CONCRETE WALL.
  - 6 REMOVE FINISH TO EXPOSE (E) COLUMN. REFER TO STRUCTURAL DRAWINGS FOR REQUIRED STRUCTURAL WORK.
  - 7 REMOVE DOOR AND FRAME.
  - 8 REMOVE WALL, SHOWN DASHED.
  - 9 REMOVE AUDITORIUM SEATS. TYPICAL.
  - 10 REMOVE (E) SLOPED CONCRETE FLOOR.
  - 11 REMOVE (E) CONCRETE WALK. (EXISTING WALK TO REMAIN IN DEDUCTIVE ALTERNATE NO. 1) COORDINATE WITH CIVIL PLAN CS101.
  - 12 REMOVE (E) INTERIOR WALL FINISH FROM FLOOR TO BOTTOM OF DECK. FURRING AND INSULATION TO REMAIN. TYPICAL AT ALL EXTERIOR WALLS.
  - 13 REMOVE (E) TOILET FIXTURE. TYPICAL. REFER TO PLUMBING DRAWINGS.
  - 14 REMOVE (E) DRINKING FOUNTAIN. REFER TO PLUMBING DRAWINGS.
  - 15 REMOVE (E) CERAMIC FLOOR TILE AND WAINSCOT.
  - 16 REMOVE (E) TOILET ROOM ACCESSORIES.
  - 17 REMOVE AND PROTECT FROM DAMAGE (E) WALL MOUNTED EQUIPMENT, STAGE CURTAINS, ELECTRICAL DEVICES, SHELVES, ETC. TYPICAL @ ALL WALLS. RECEIVING NEW FINISHES. REINSTALL IN SAME LOCATION AFTER NEW FINISH WORK IS COMPLETE.
  - 18 REMOVE (E) WALL COVERING. PREPARE WALL SURFACE TO RECEIVE NEW FINISH.
  - 19 REMOVE AND PROTECT FROM DAMAGE (E) BOOK CASE.
  - 20 REMOVE (E) CARPET TILES.
  - 21 REMOVE (E) CARPET.
  - 22 REMOVE (E) VCT TILES.
  - 23 REMOVE (E) CERAMIC TILE FLOOR.
  - 24 REMOVE (E) CONCRETE LANDING.
  - 25 AUTOMATIC DOOR AND SIDELIGHT TO REMAIN. (PROTECT)
  - 26 (E) CASEWORK TO REMAIN. PROTECT FROM DAMAGE, TYP.
  - 27 (E) LANDING TO REMAIN.
  - 28 REMOVE (E) WORKSTATION. PROTECT FROM DAMAGE. TYPICAL @ WALL WORK STATIONS.
  - 29 REMOVE (E) CONCRETE RAMP.
  - 30 REMOVE (E) GLAZING. (E) FRAME TO REMAIN.
  - 31 REMOVE (E) CONCRETE STAGE FLOOR.
  - 32 REMOVE (E) WALL FINISH TO EXPOSE (E) STUDS. TYPICAL ALL INTERIOR WALLS IN THIS ROOM.
  - 33 REMOVE (E) CONCRETE LANDING.
  - 34 REMOVE (E) GYPSUM BOARD BELOW WINDOW SILL TO EXPOSE (E) STUDS.
  - 35 REMOVE AND PROTECT FROM DAMAGE (E) DATA EQUIPMENT AND RACK. REINSTALL IN SAME LOCATION AFTER NEW FINISH WORK IS COMPLETE.
  - 36 REMOVE AND PROTECT FROM DAMAGE (E) WALL MOUNTED TV'S, SPEAKERS, ELECTRICAL DEVICES, STAGE CURTAINS AND CEILING MOUNTED PROJECTION SCREEN. (AT DEDUCTIVE ALTERNATE A: REINSTALL ALL ITEMS LISTED ABOVE IN SAME LOCATION AFTER NEW FINISH WORK IS COMPLETE. PROVIDE STUD BACKING PER DETAIL 2/AS906).
  - 37 (E) TRANSOM WINDOW TO REMAIN.

2 AUDITORIUM FLOOR SLAB DEMOLITION PLAN  
1/8" = 1'-0"

1 DEMOLITION FIRST FLOOR PLAN  
1/8" = 1'-0"

CONSULTANTS:

ARCHITECT/ENGINEERS:

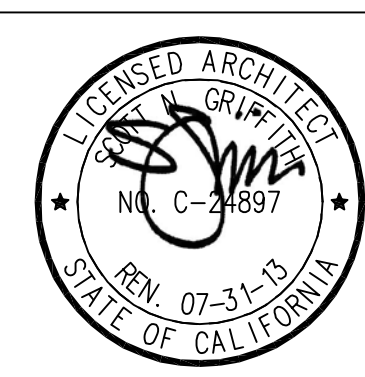

**HMC Architects**  
1827 E. Fir Avenue, Studio 103 / Fresno, CA 93720  
T 559 322 2444 / www.hmcarchitects.com

Drawing Title  
**DEMOLITION FIRST FLOOR PLAN**

Project Title  
**BUILDING 24  
SEISMIC CORRECTION  
AND ADDITION**

Project Number  
**570-215**  
Building Number  
**24**

Office of  
Construction  
and Facilities  
Management



Approved Project Director

Location  
**VAMC FRESNO, CA**

Drawing Number  
**AD201**

Date  
**October 14, 2011**

Checked  
**BB**

Drawn  
**CLO**

Dwg. 42 of 180