


three inches = one foot
one and one half inches = one foot
one inch = one foot
three quarters inch = one foot
one half inch = one foot
one quarter inch = one foot
one eighth inch = one foot
one quarter inch = one foot
one eighth inch = one foot
one quarter inch = one foot
one eighth inch = one foot

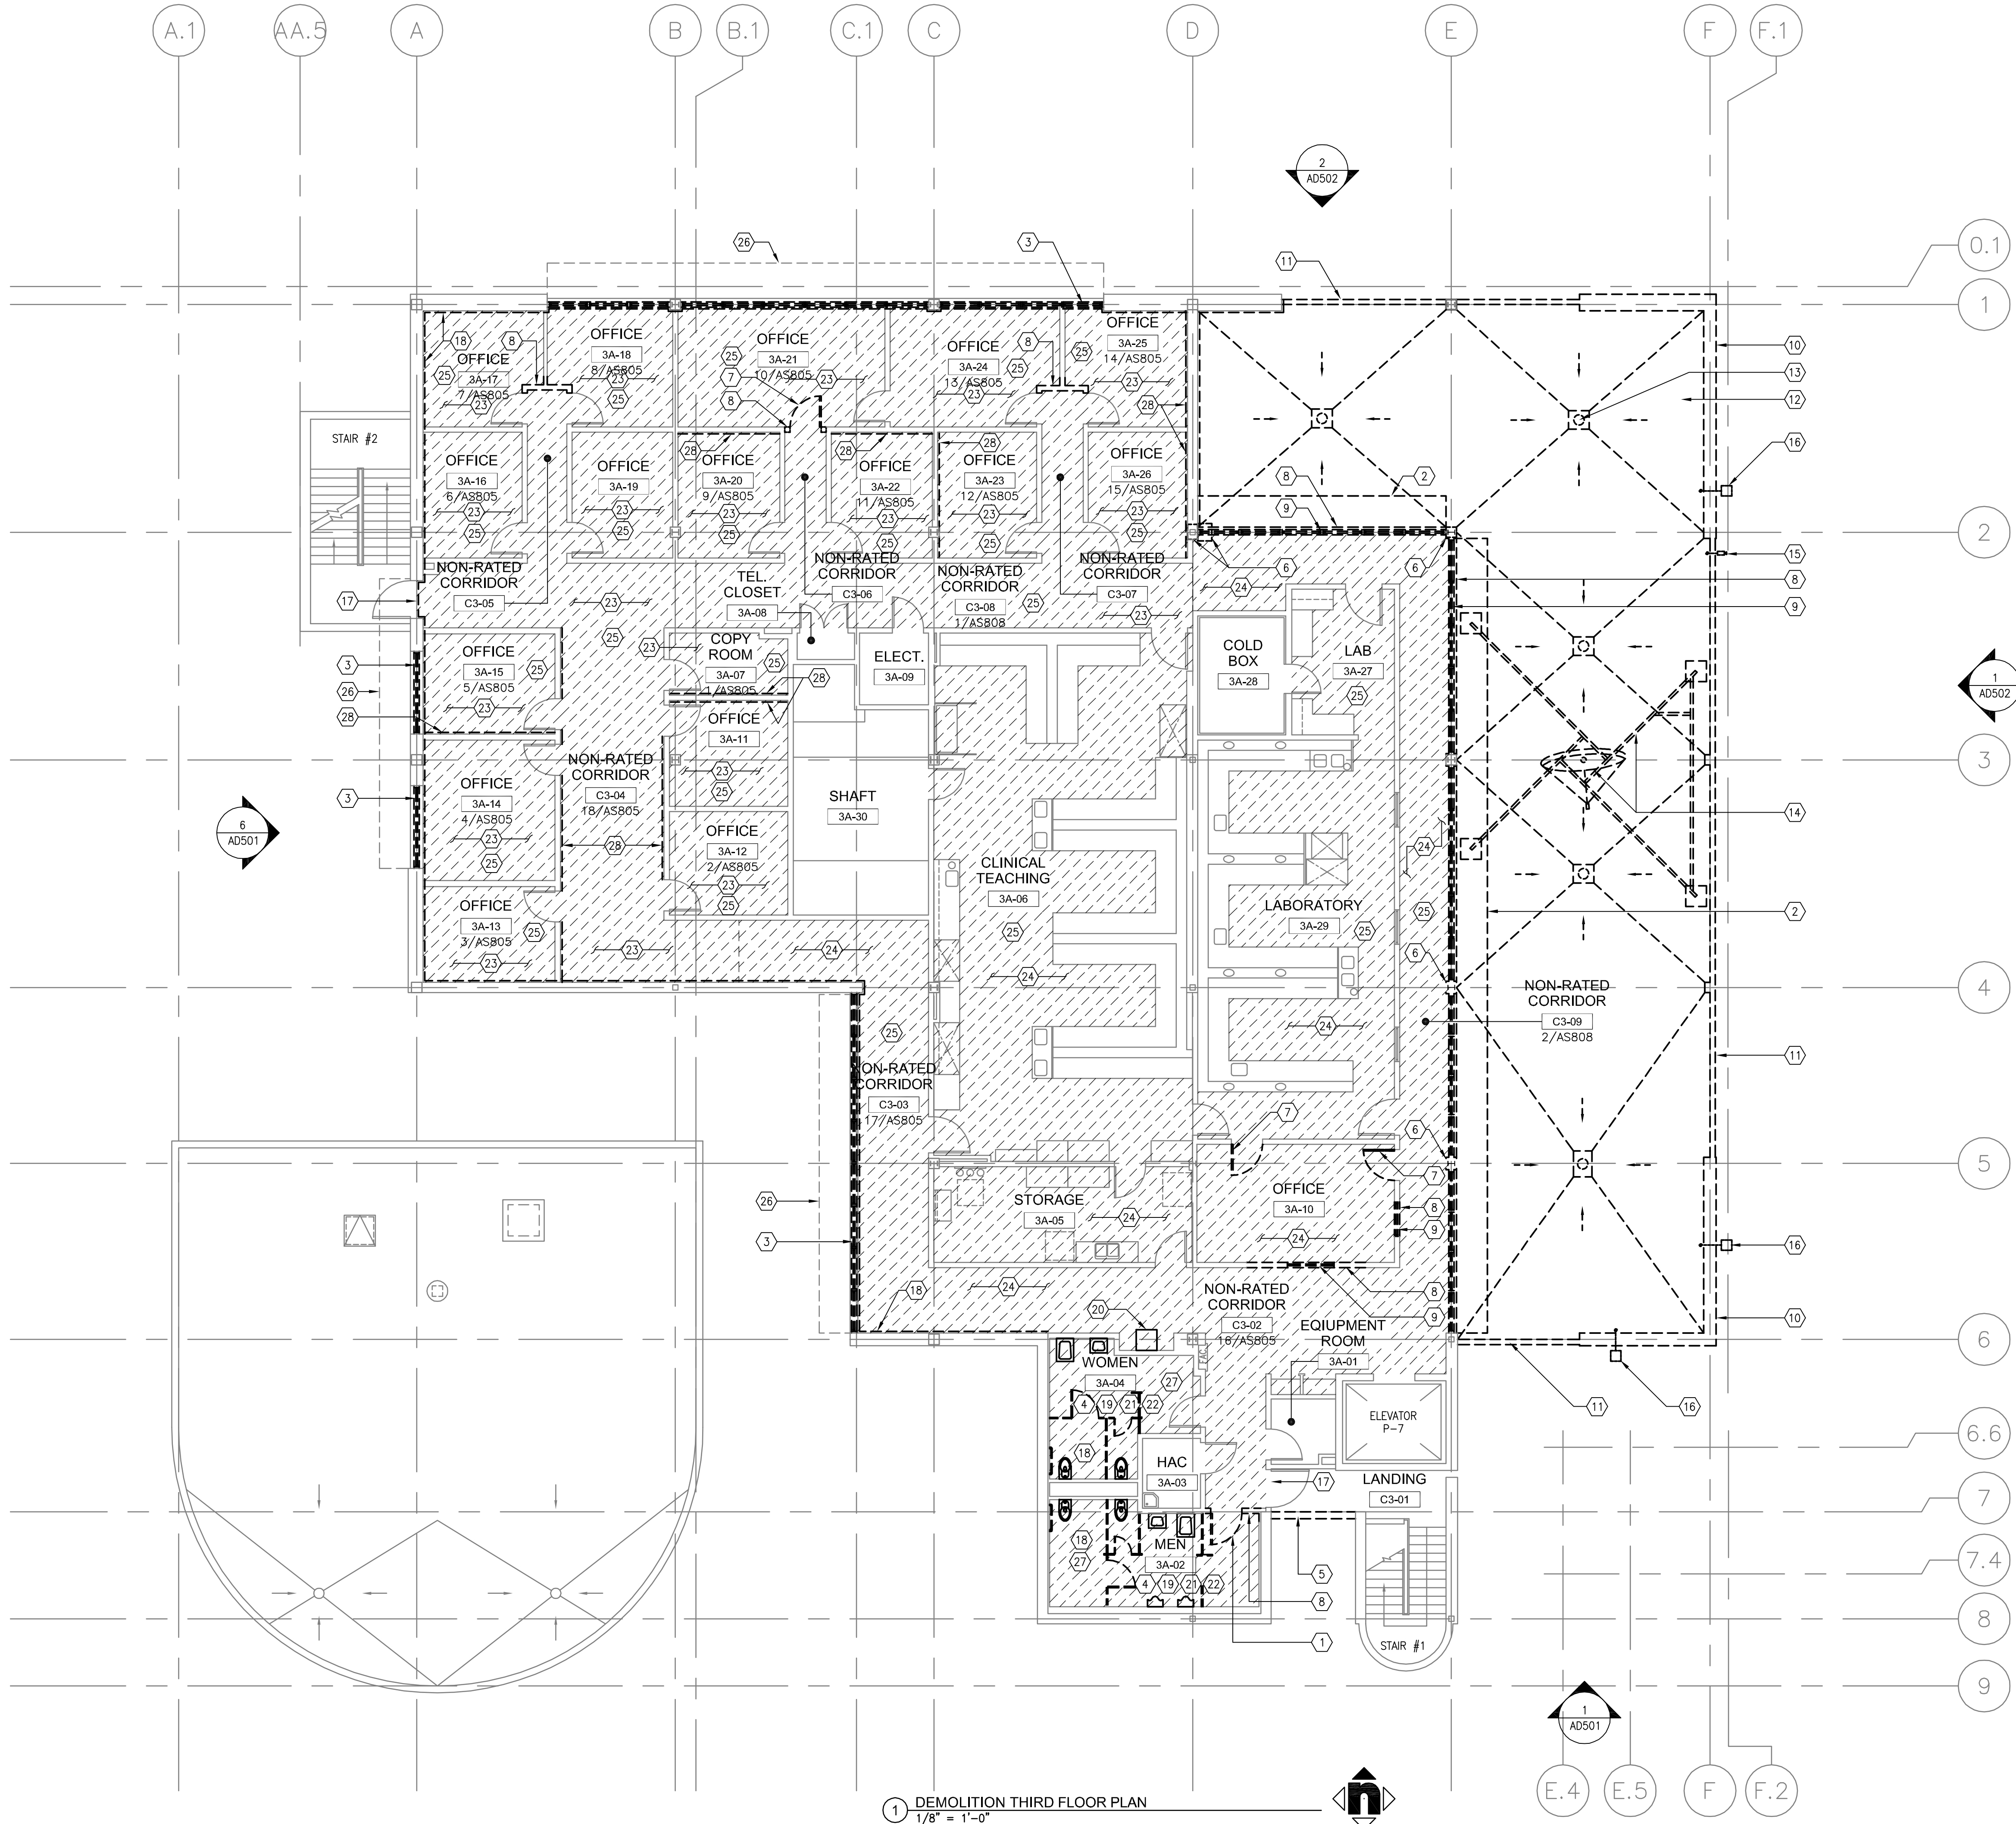

DEMOLITION FLOOR PLAN LEGEND

EXTENT OF FLOOR FINISH DEMOLITION.
SEE KEYNOTES FOR FLOORING TYPE

THIRD FLOOR PLAN - DEMOLITION KEYNOTES

- REMOVE DOOR. FRAME TO REMAIN.
- REMOVE (E) SUNSCREEN.
- REMOVE (E) WINDOWS. TYPICAL ALL EXTERIOR WINDOWS THIS FLOOR. (WINDOWS TO REMAIN & PROVIDE SOLAR CONTROL FILM IN DEDUCTIVE ALTERNATE NO. 2)
- REMOVE (E) METAL TOILET PARTITION, TYPICAL.
- REMOVE (E) LOW CONCRETE WALL.
- REMOVE FINISH TO EXPOSE (E) COLUMN. REFER TO STRUCTURAL DRAWINGS FOR REQUIRED STRUCTURAL WORK.
- REMOVE DOOR AND FRAME.
- REMOVE (E) WALL.
- REMOVE (E) WINDOW.
- REMOVE (E) CONCRETE PARAPET. REFER TO STRUCTURAL DRAWINGS FOR ADDITIONAL INFO.
- REMOVE (E) METAL STUD PARAPET.
- REMOVE (E) ROOFING AND INSULATION IN AREA OF NEW 3RD FLOOR ADDITION
- REMOVE (E) ROOF DRAIN, TYPICAL. REFER TO PLUMBING DRAWINGS.
- REMOVE (E) SATELLITE DISH AND FRAME. RETURN TO OWNER.
- REMOVE (E) CAMERA AND RETURN TO OWNER.
- REMOVE (E) LIGHT FIXTURE.
- (E) TRANSOM WINDOW TO REMAIN.
- REMOVE (E) INTERIOR WALL FINISH FROM FLOOR TO BOTTOM OF DECK. FURRING AND INSULATION TO REMAIN, TYPICAL AT ALL EXTERIOR WALLS.
- REMOVE (E) TOILET FIXTURE, REFER TO PLUMBING DRAWINGS.
- REMOVE (E) DRINKING FOUNTAIN. REFER TO PLUMBING DRAWINGS.
- REMOVE (E) CERAMIC FLOOR TILE AND WAINSCOT.
- REMOVE (E) TOILET ROOM ACCESSORIES.
- REMOVE (E) CARPET.
- REMOVE (E) VCT TILES.
- REMOVE AND PROTECT FROM DAMAGE (E) WALL MOUNTED EQUIPMENT, ELECTRICAL DEVICES, SHELVES, ETC., TYPICAL @ ALL WALLS RECEIVING NEW FINISHES. REINSTALL IN SAME LOCATION AFTER NEW FINISH WORK IS COMPLETE.
- (E) SUNSCREEN TO REMAIN, U.N.O. REMOVE DEBRIS AND CLEAN VIA POWER WASH.
- REMOVE (E) WALL FINISH TO EXPOSE (E) STUDS. TYPICAL AT ALL INTERIOR WALLS IN THIS ROOM.
- REMOVE (E) WALL COVERING. PREPARE WALL SURFACE TO RECEIVE NEW FINISH.

1 DEMOLITION THIRD FLOOR PLAN
1/8" = 1'-0"

CONSULTANTS:		ARCHITECT/ENGINEERS:		Drawing Title DEMOLITION THIRD FLOOR PLAN		Project Title BUILDING 24 SEISMIC CORRECTION AND ADDITION		Project Number 570-215 Building Number 24		Office of Construction and Facilities Management Department of Veterans Affairs	
				Approved Project Director		Location VAMC FRESNO, CA		Drawing Number AD203 Dwg. 44 of 180			
Revisions						Date October 14, 2011		Checked BB			