


1. INSULATE HOT WATER & DRAIN PIPES AT SINKS. THERE SHALL BE NO SHARP OR ABRASIVE OBJECTS OR SURFACES UNDER LAVATORIES OR SINKS.
2. PROVIDE PLASTIC LAMINATE FINISH AT ALL EXPOSED CASWORK SURFACES INCLUDING, BUT NOT LIMITED TO: END PANELS, KNEE SPACES, NICHE'S & CUBBIES.
3. CASWORK DESIGN SERIES (CDS): (REFER TO THE ARCHITECTURAL WOODWORK STANDARDS EDITION 1, 2009)

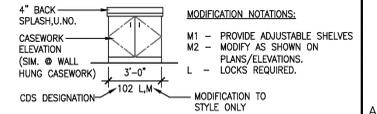


LEGEND


- NEW GYPSUM WALLBOARD. FINISH TO MATCH EXISTING WALL TEXTURE. REFER TO FINISH SCHEDULE AND FLOOR PLAN FOR ADDITIONAL INFO.
- (E) GYPSUM WALLBOARD TO REMAIN. REFRESH TO MATCH EXISTING WALL TEXTURE AFTER (E) WALLCOVERING IS REMOVED. REFER TO FINISH SCHEDULE AND FLOOR PLAN FOR ADDITIONAL INFO.
- (E) GYPSUM WALLBOARD TO REMAIN. REFER TO FINISH SCHEDULE AND FLOOR PLAN FOR ADDITIONAL INFO.
- (P1) INDICATES FINISH COLOR. REFER TO SCHEDULE FOR FINISHES (09 06 00) FINISH TYPE AND COLOR.

INTERIOR ELEVATION - REMODEL KEYNOTES


- (N) RUBBER BASE, TYP. REFER TO FINISH SCHEDULE. (MATCH EXISTING WHERE OCCURS), U.N.O.
- (E) BASE TO REMAIN.
- (E) DOOR AND FRAME TO REMAIN. REFER TO DOOR SCHEDULE FOR PAINTING AND FINISHING.
- (4) NEW DOOR AND FRAME. SEE FLOOR PLAN AND DOOR SCHEDULE FOR TYPE, TYP.
- (5) NEW ALUMINUM WINDOW AND GLAZING. SEE FLOOR PLAN FOR WINDOW TYPE.
- (6) NEW HOLLOW METAL WINDOW AND GLAZING. SEE FLOOR PLAN FOR WINDOW TYPE.
- (7) NEW SINK CABINET TO MATCH EXISTING. REUSE EXISTING PLUMBING.

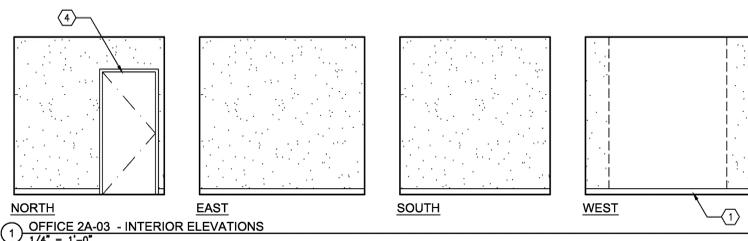


1 OFFICE 2A-03 - INTERIOR ELEVATIONS  
1/4" = 1'-0"

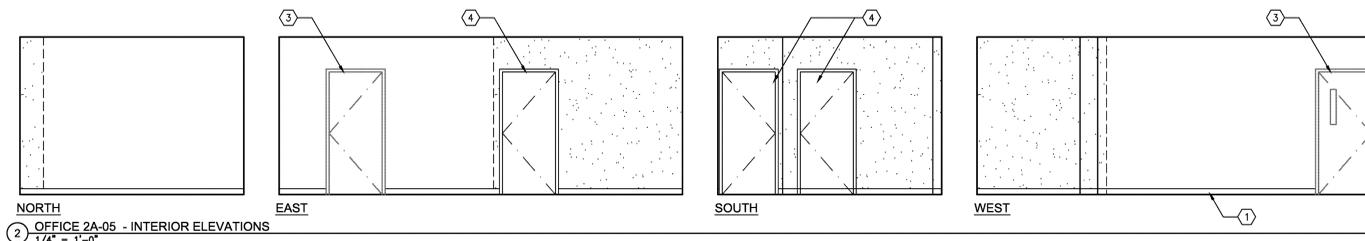


2 OFFICE 2A-05 - INTERIOR ELEVATIONS  
1/4" = 1'-0"

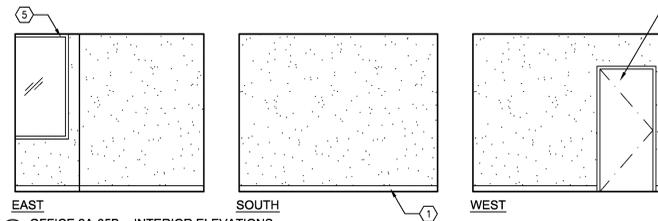


3 OFFICE 2A-05B - INTERIOR ELEVATIONS  
1/4" = 1'-0"

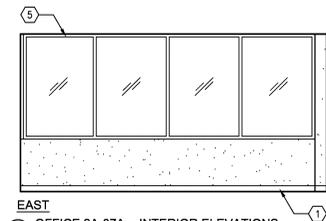


4 OFFICE 2A-07A - INTERIOR ELEVATIONS  
1/4" = 1'-0"

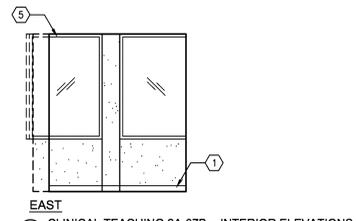


5 CLINICAL TEACHING 2A-07B - INTERIOR ELEVATIONS  
1/4" = 1'-0"

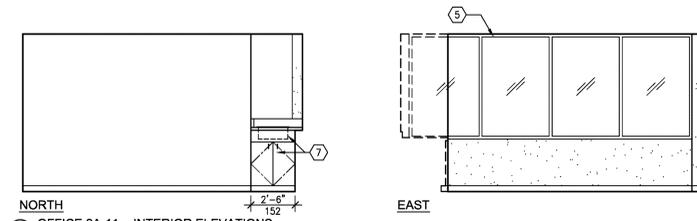


6 OFFICE 2A-11 - INTERIOR ELEVATIONS  
1/4" = 1'-0"

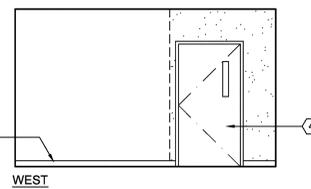


6 (CONTINUE) OFFICE 2A-11 - INTERIOR ELEVATIONS  
1/4" = 1'-0"

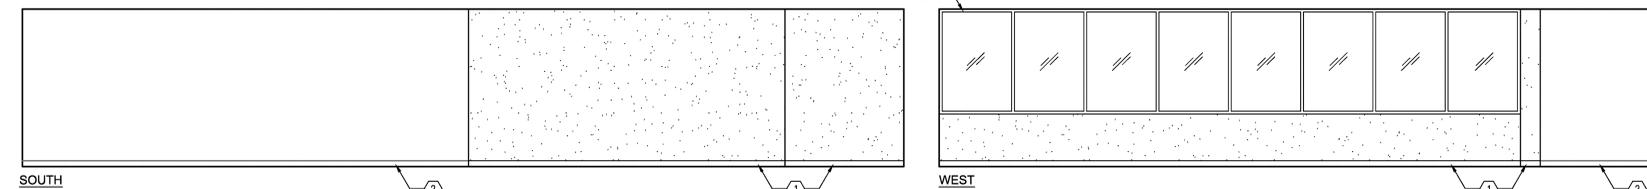


7 AREA #2 2A-12 - INTERIOR ELEVATIONS  
1/4" = 1'-0"

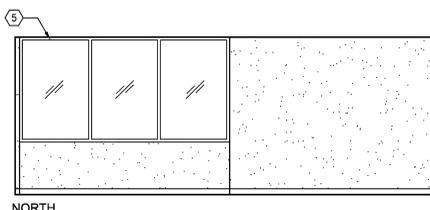


8 SEMINAR/CONFERENCE 2A-13 - INTERIOR ELEVATIONS  
1/4" = 1'-0"

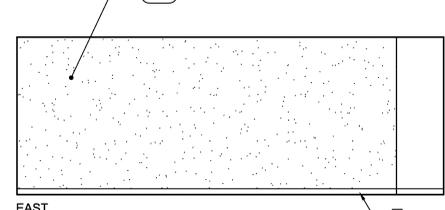


9 MEDICAL INFO. OFFICE 2A-17 - INTERIOR ELEVATIONS  
1/4" = 1'-0"

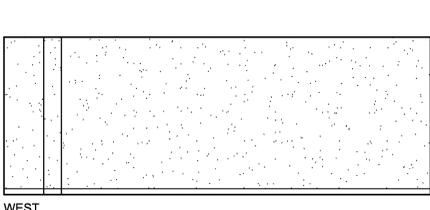


10 OFFICE 2A-17A - INTERIOR ELEVATIONS  
1/4" = 1'-0"

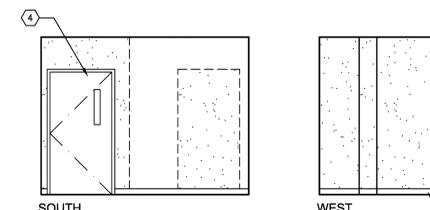


11 OFFICE 2A-17B - INTERIOR ELEVATIONS  
1/4" = 1'-0"

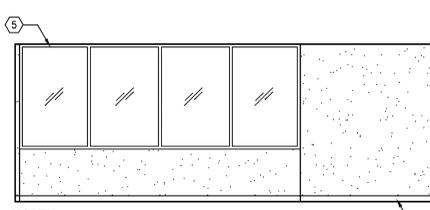


12 CONFERENCE/CLASSROOM 2A-19 - INTERIOR ELEVATIONS  
1/4" = 1'-0"

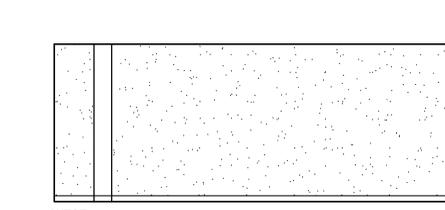


13 OFFICE 2A-21 - INTERIOR ELEVATIONS  
1/4" = 1'-0"

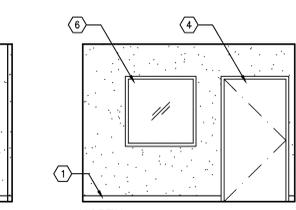

14 OFFICE 2A-21A - INTERIOR ELEVATIONS  
1/4" = 1'-0"

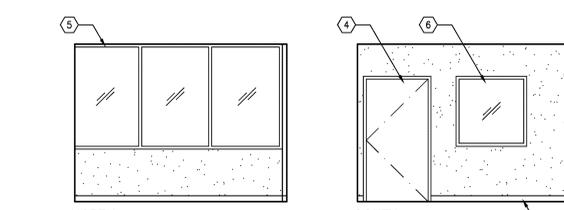


15 OFFICE 2A-23A - INTERIOR ELEVATIONS  
1/4" = 1'-0"

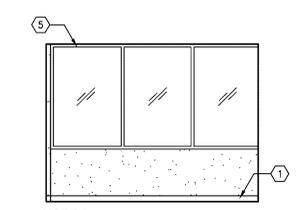

15 OFFICE 2A-23A - INTERIOR ELEVATIONS  
1/4" = 1'-0"

CONSULTANTS:

ARCHITECT/ENGINEERS:

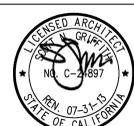

**HMC**Architects

1827 E. Fir Avenue, Studio 103 / Fresno, CA 93720  
T 559 322 2444 / www.hmcarchitects.com

Drawing Title  
**SECOND FLOOR INTERIOR ELEVATIONS**

Approved Project Director

Project Title  
**BUILDING 24  
SEISMIC CORRECTION  
AND ADDITION**

Location  
**VAMC FRESNO, CA**

Date  
**October 14, 2011**

Checked  
**BB**

Drawn  
**CLO**

Project Number  
**570-215**

Building Number  
**24**

Drawing Number  
**AS803  
Dwg. 79 of 180**

Office of  
Construction  
and Facilities  
Management

