


Source: City of Birmingham, Alabama, Department of Public Works, Engineering Division, Planning and Design Section, 10/24/2016  
Plotted By: J. Toland  
Date: May 17, 2018  
Scale: 1/8" = 1'-0"

one eighth inch = one foot  
one quarter inch = one foot  
three eighths inch = one foot  
one half inch = one foot  
one inch = one foot  
one and one half inches = one foot  
three inches = one foot

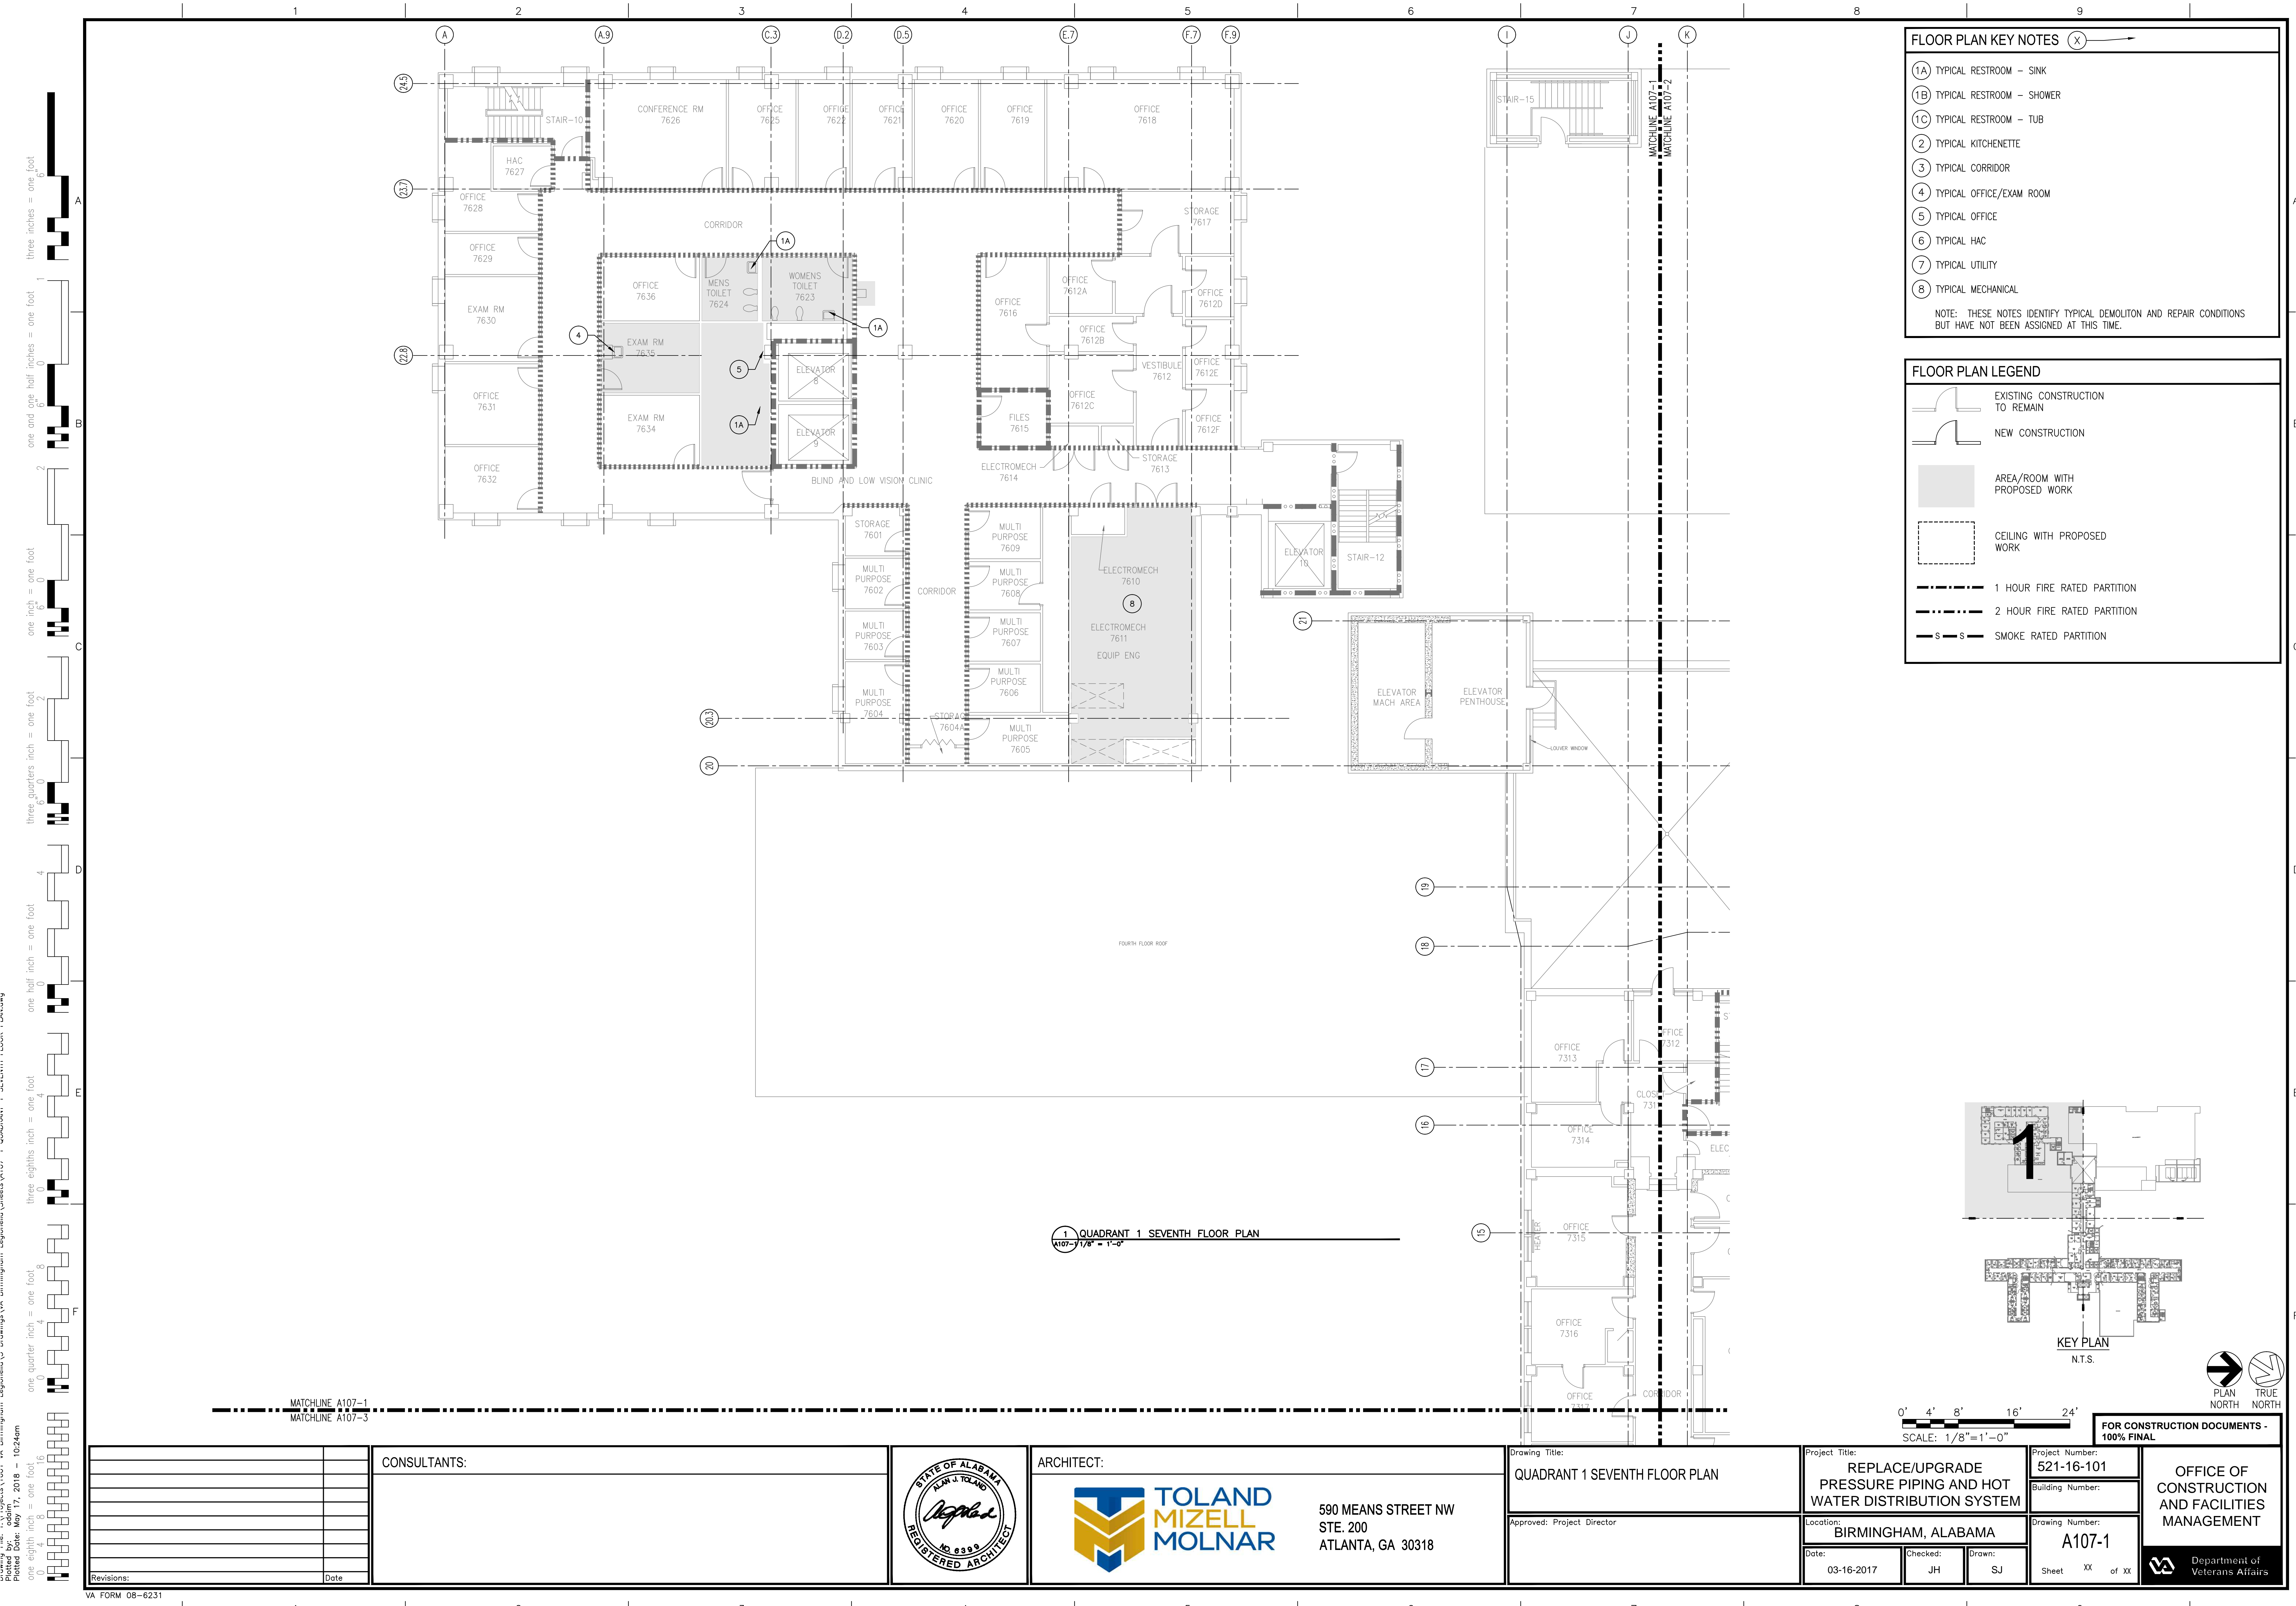



**FLOOR PLAN KEY NOTES**

- 1A) TYPICAL RESTROOM - SINK
- 1B) TYPICAL RESTROOM - SHOWER
- 1C) TYPICAL RESTROOM - TUB
- 2) TYPICAL KITCHENETTE
- 3) TYPICAL CORRIDOR
- 4) TYPICAL OFFICE/EXAM ROOM
- 5) TYPICAL OFFICE
- 6) TYPICAL HAC
- 7) TYPICAL UTILITY
- 8) TYPICAL MECHANICAL

NOTE: THESE NOTES IDENTIFY TYPICAL DEMOLITION AND REPAIR CONDITIONS BUT HAVE NOT BEEN ASSIGNED AT THIS TIME.



**FLOOR PLAN LEGEND**

- EXISTING CONSTRUCTION TO REMAIN
- NEW CONSTRUCTION
- AREA/ROOM WITH PROPOSED WORK
- CEILING WITH PROPOSED WORK
- 1 HOUR FIRE RATED PARTITION
- 2 HOUR FIRE RATED PARTITION
- SMOKE RATED PARTITION

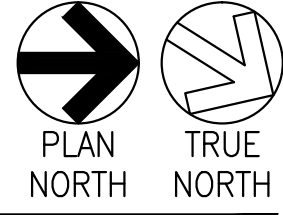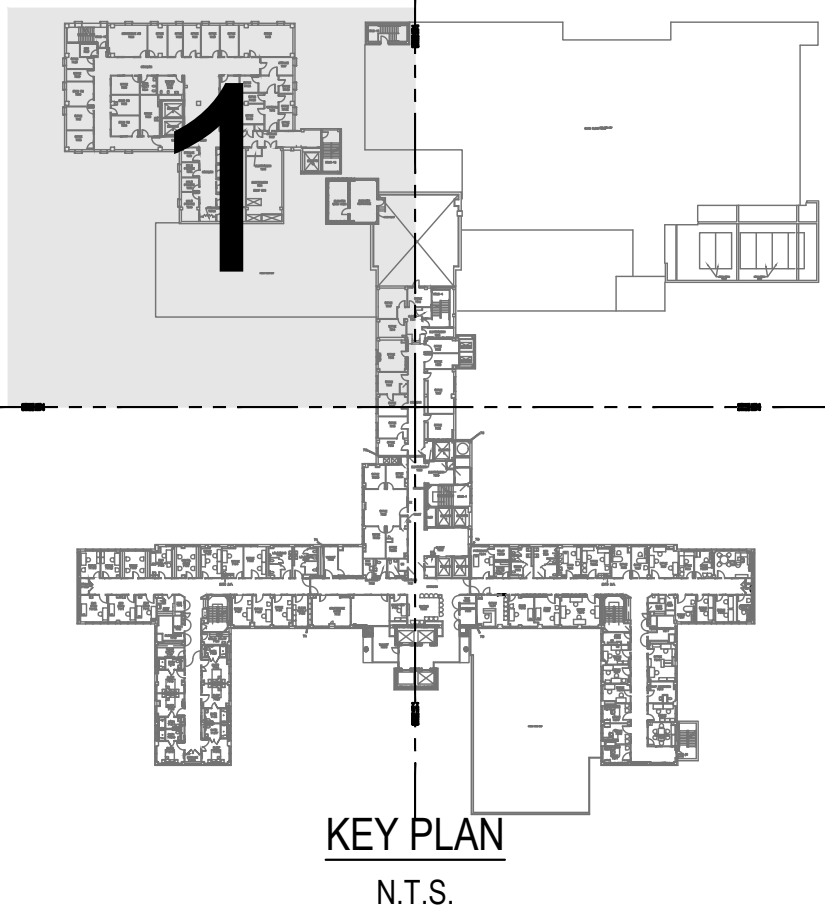


0' 4' 8' 16' 24'  
SCALE: 1/8"=1'-0"

--	--	

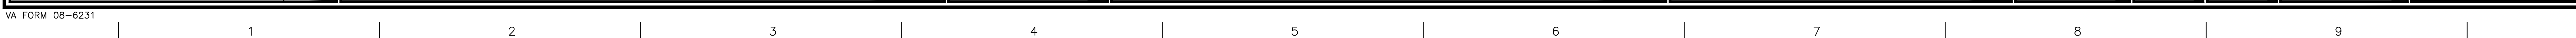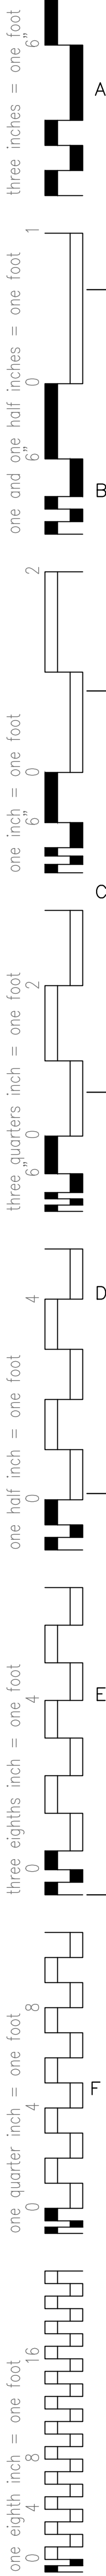




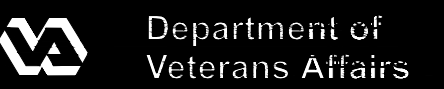



Drawing File: T:\Projects\1601 VA Birmingham Legionnaire\1601-4 QUADRANT 4 SEVENTH FLOOR PLAN.dwg  
Plotted By: tcdm  
Plotted Date: May 11, 2017 - 12:10pm

one eighth inch = one foot  
one quarter inch = one foot  
one half inch = one foot  
three eighths inch = one foot  
one inch = one foot  
three quarters inch = one foot  
one and one half inches = one foot  
three inches = one foot

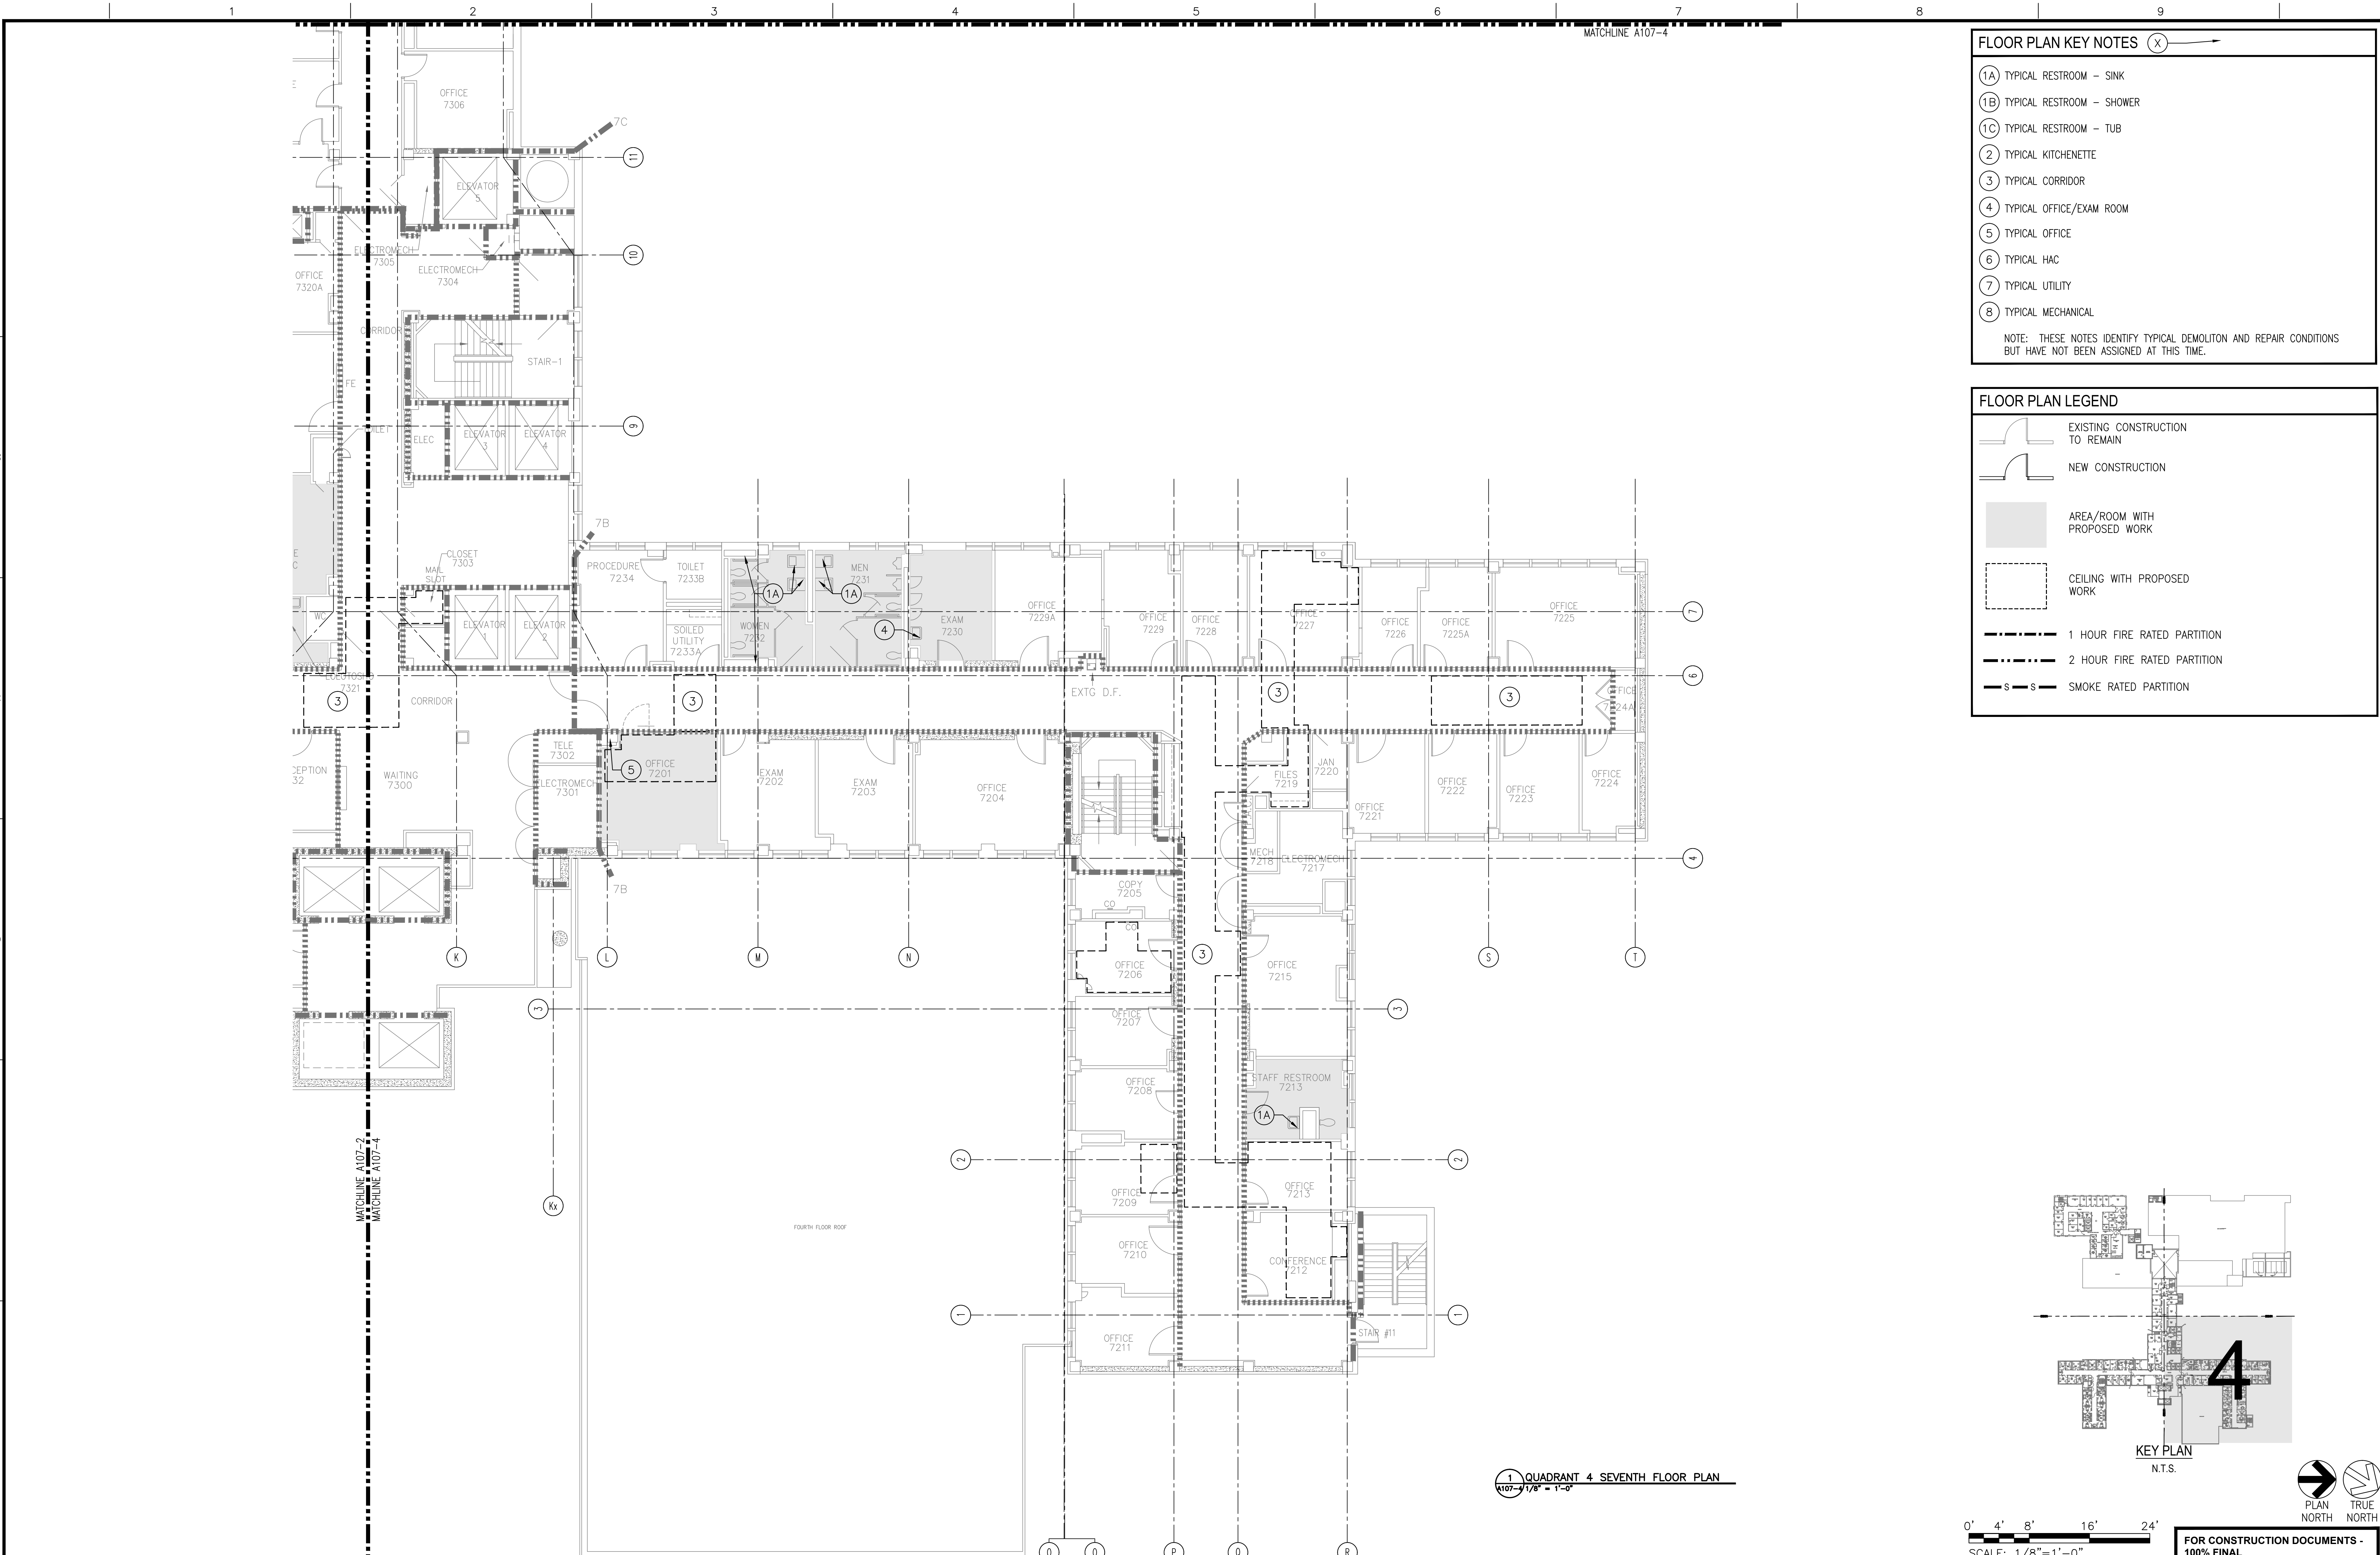

- FLOOR PLAN KEY NOTES**
- 1A) TYPICAL RESTROOM - SINK
  - 1B) TYPICAL RESTROOM - SHOWER
  - 1C) TYPICAL RESTROOM - TUB
  - 2) TYPICAL KITCHENETTE
  - 3) TYPICAL CORRIDOR
  - 4) TYPICAL OFFICE/EXAM ROOM
  - 5) TYPICAL OFFICE
  - 6) TYPICAL HAC
  - 7) TYPICAL UTILITY
  - 8) TYPICAL MECHANICAL
- NOTE: THESE NOTES IDENTIFY TYPICAL DEMOLITION AND REPAIR CONDITIONS BUT HAVE NOT BEEN ASSIGNED AT THIS TIME.


- FLOOR PLAN LEGEND**
- EXISTING CONSTRUCTION TO REMAIN
  - NEW CONSTRUCTION
  - AREA/ROOM WITH PROPOSED WORK
  - CEILING WITH PROPOSED WORK
  - 1 HOUR FIRE RATED PARTITION
  - 2 HOUR FIRE RATED PARTITION
  - S-S SMOKE RATED PARTITION

1 QUADRANT 4 SEVENTH FLOOR PLAN  
A107-4 1/8" = 1'-0"

0' 4' 8' 16' 24'  
SCALE: 1/8"=1'-0"

Revisions:	Date

CONSULTANTS:

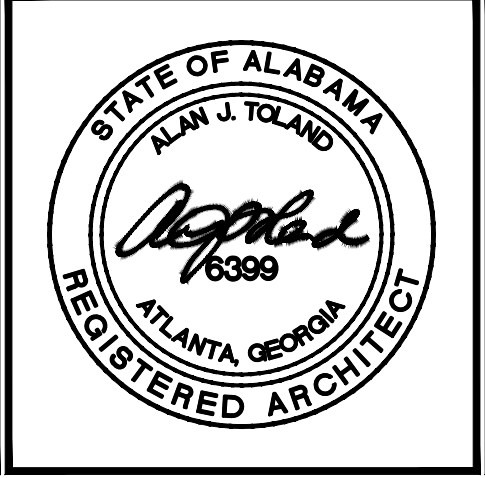

ARCHITECT:

**TOLAND MIZELL MOLNAR**

590 MEANS STREET NW  
STE. 200  
ATLANTA, GA 30318

Drawing Title:  
QUADRANT 4 SEVENTH FLOOR PLAN

Approved: Project Director

Project Title:  
REPLACE/UPGRADE  
PRESSURE PIPING AND HOT  
WATER DISTRIBUTION SYSTEM

Location:  
BIRMINGHAM, ALABAMA

Date:  
03-16-2017

Checked:  
JH

Drawn:  
SJ

Project Number:  
521-16-101

Building Number:

Drawing Number:  
A107-4





Sheet XX of XX

FOR CONSTRUCTION DOCUMENTS - 100% FINAL

OFFICE OF  
CONSTRUCTION  
AND FACILITIES  
MANAGEMENT

Department of  
Veterans Affairs



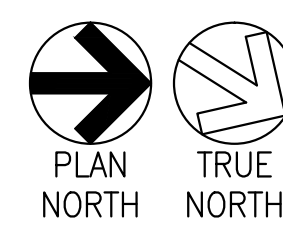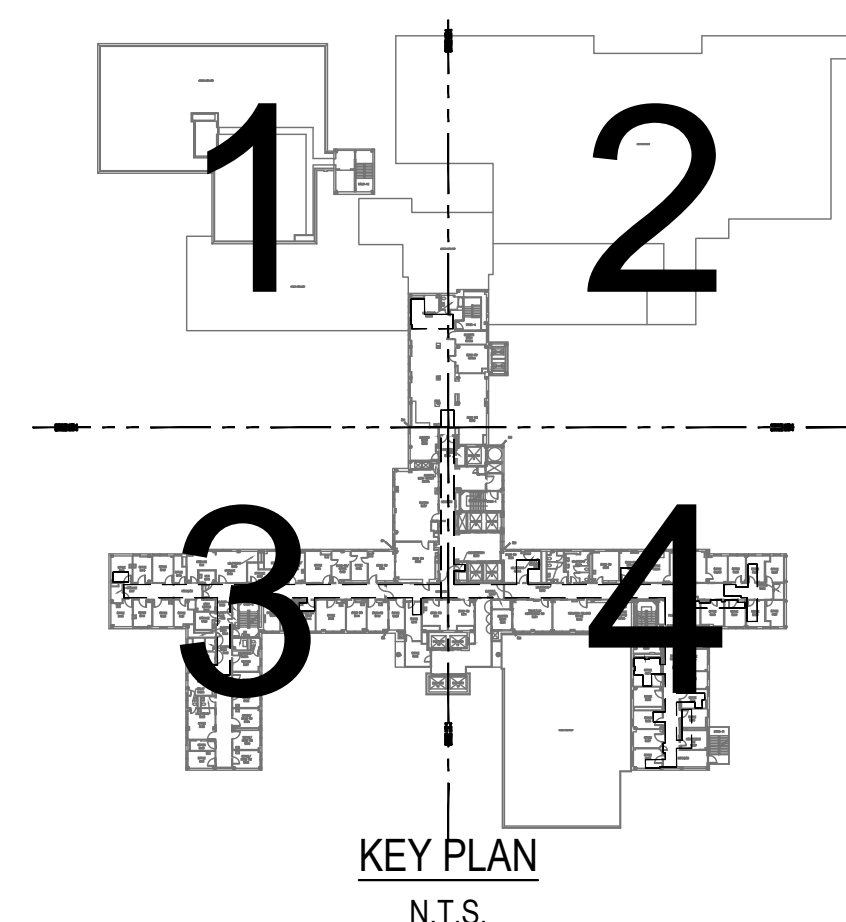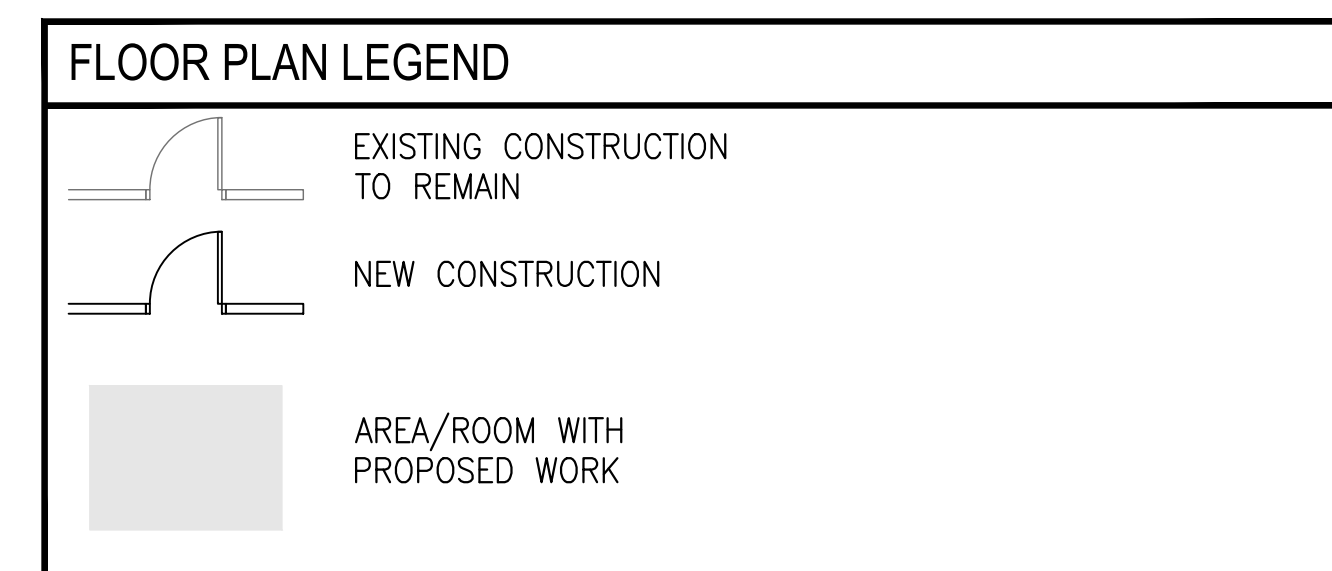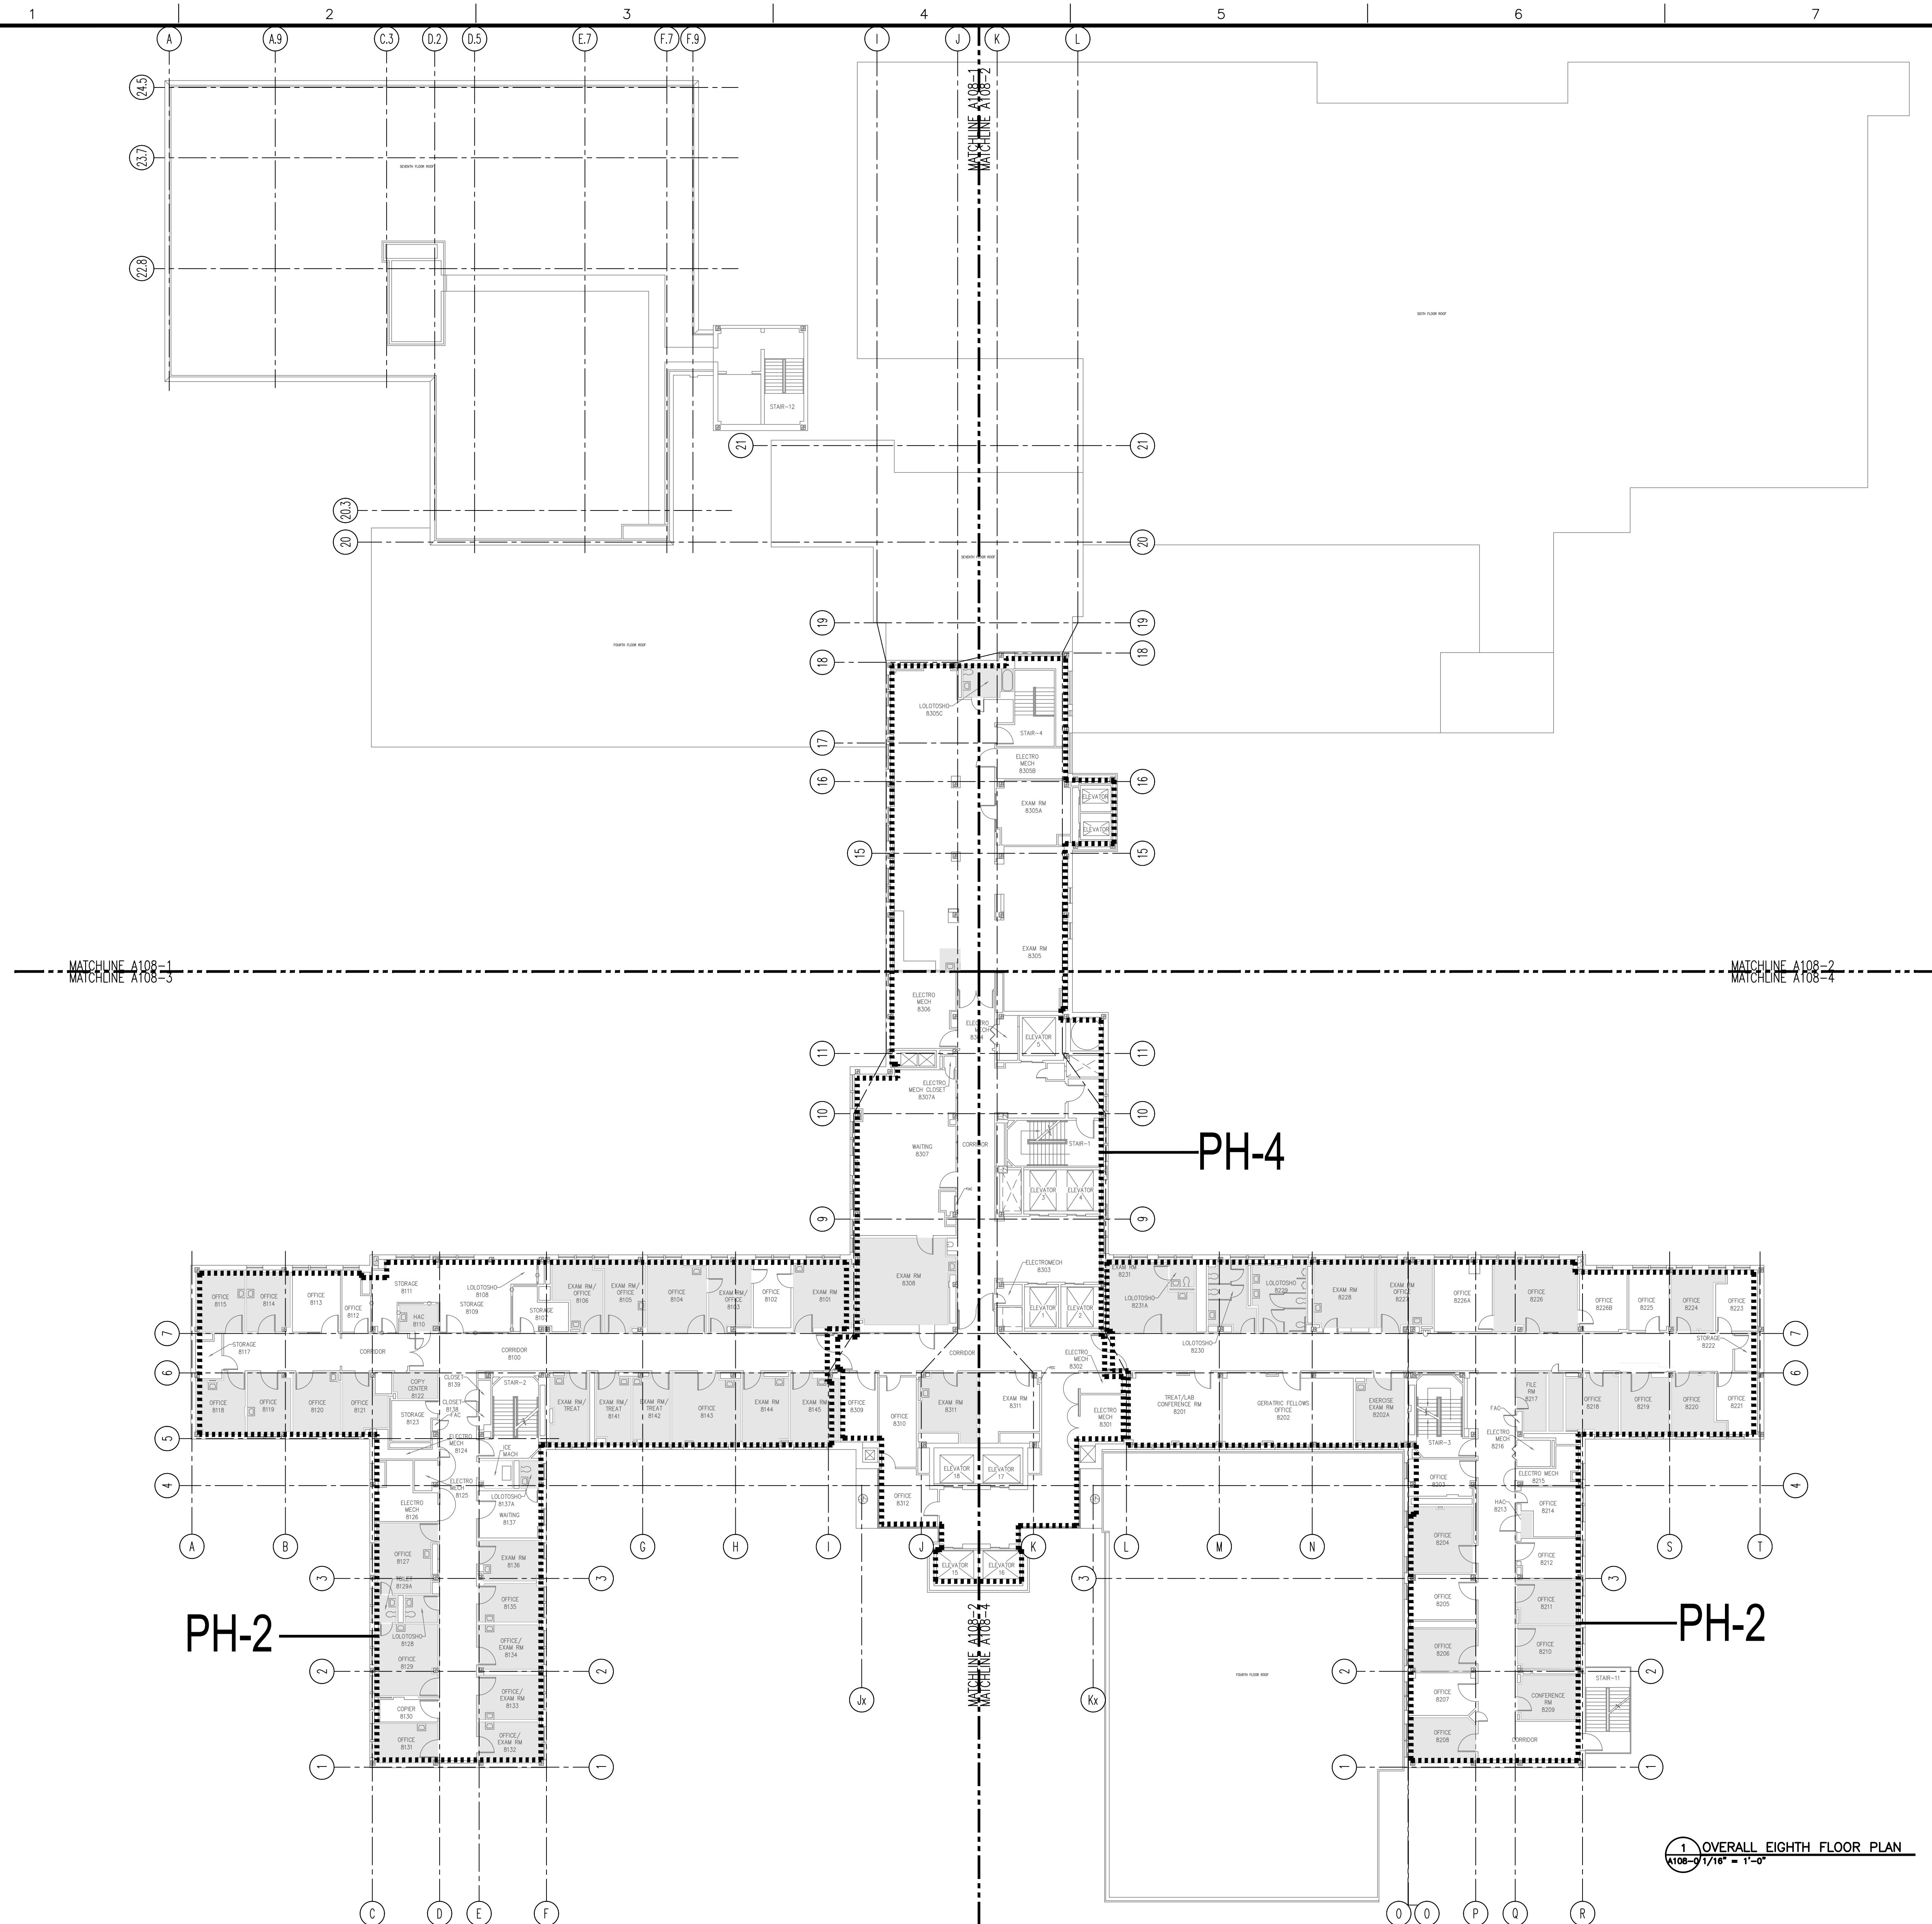


	</
--	--	----






Drawing File: T:\Projects\1601 VA Birmingham Legionnaire\1601-2 QUADRANT 2 EIGHTH FLOOR PLAN.dwg  
Plotted by: cadm  
Plot Date: May 11, 2017 - 12:10pm

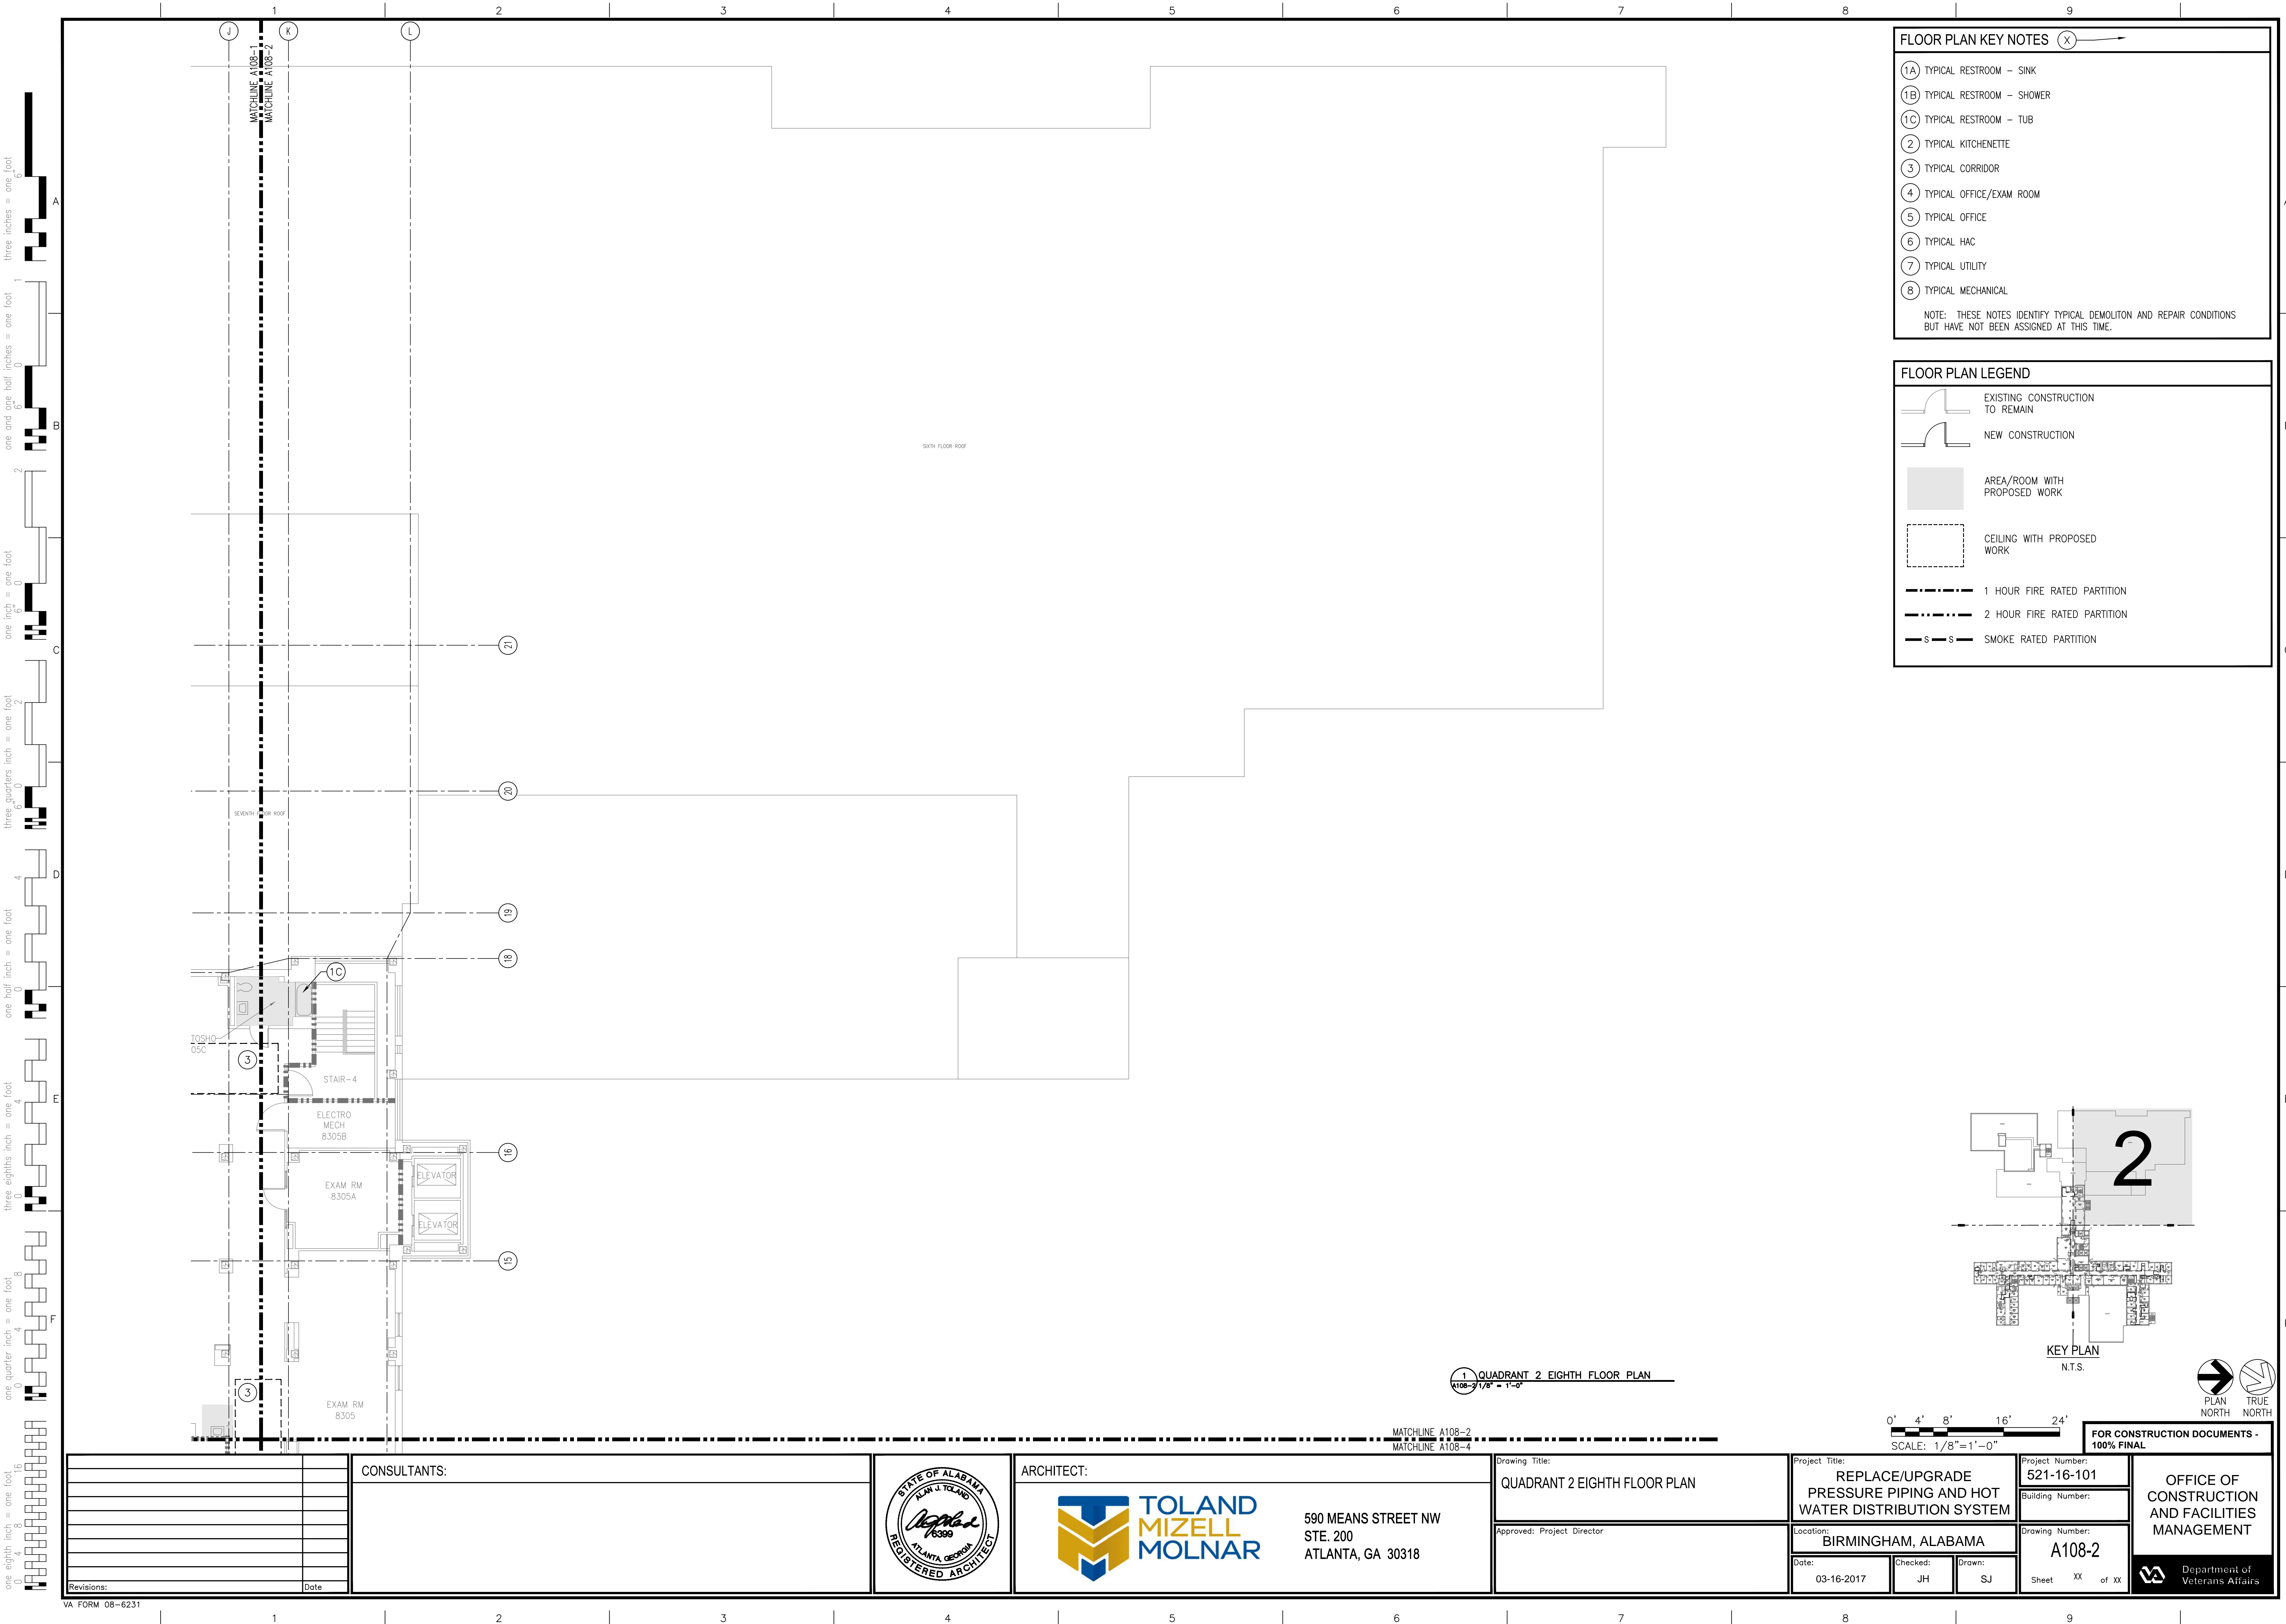

- FLOOR PLAN KEY NOTES** (X) →
- 1A) TYPICAL RESTROOM - SINK
  - 1B) TYPICAL RESTROOM - SHOWER
  - 1C) TYPICAL RESTROOM - TUB
  - 2) TYPICAL KITCHENETTE
  - 3) TYPICAL CORRIDOR
  - 4) TYPICAL OFFICE/EXAM ROOM
  - 5) TYPICAL OFFICE
  - 6) TYPICAL HAC
  - 7) TYPICAL UTILITY
  - 8) TYPICAL MECHANICAL
- NOTE: THESE NOTES IDENTIFY TYPICAL DEMOLITION AND REPAIR CONDITIONS BUT HAVE NOT BEEN ASSIGNED AT THIS TIME.

- FLOOR PLAN LEGEND**
- EXISTING CONSTRUCTION TO REMAIN
  - NEW CONSTRUCTION
  - AREA/ROOM WITH PROPOSED WORK
  - CEILING WITH PROPOSED WORK
  - 1 HOUR FIRE RATED PARTITION
  - 2 HOUR FIRE RATED PARTITION
  - S-S SMOKE RATED PARTITION

1 QUADRANT 2 EIGHTH FLOOR PLAN  
1/8" = 1'-0"

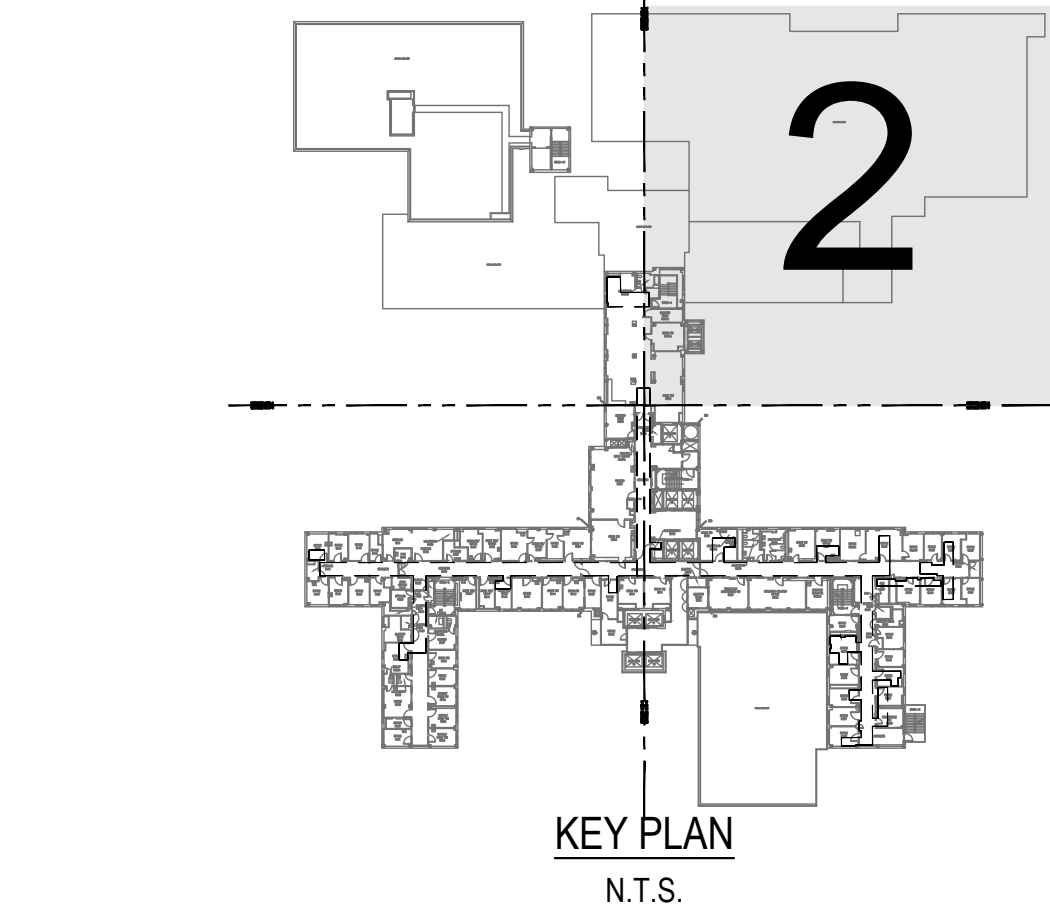


0' 4' 8' 16' 24'  
SCALE: 1/8"=1'-0"

FOR CONSTRUCTION DOCUMENTS - 100% FINAL

Revisions:	Date

CONSULTANTS:

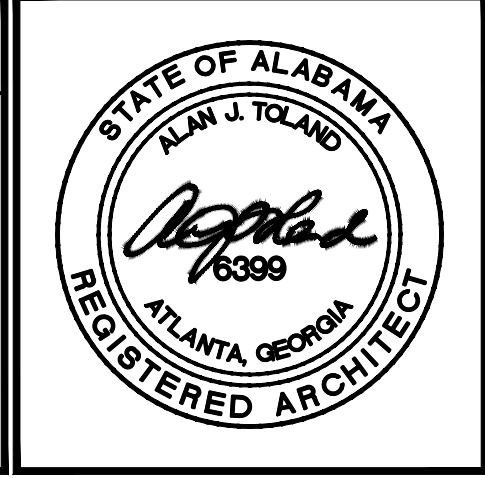

ARCHITECT:






**TOLAND MIZELL MOLNAR**

590 MEANS STREET NW  
STE. 200  
ATLANTA, GA 30318

Drawing Title:  
**QUADRANT 2 EIGHTH FLOOR PLAN**

Approved: Project Director

Project Title: <b>REPLACE/UPGRADE PRESSURE PIPING AND HOT WATER DISTRIBUTION SYSTEM</b>			Project Number: <b>521-16-101</b>		<b>OFFICE OF CONSTRUCTION AND FACILITIES MANAGEMENT</b>  Department of Veterans Affairs
Location: <b>BIRMINGHAM, ALABAMA</b>			Building Number:		
Date: 03-16-2017			Drawing Number: <b>A108-2</b>		
Checked: JH			Sheet XX of XX		

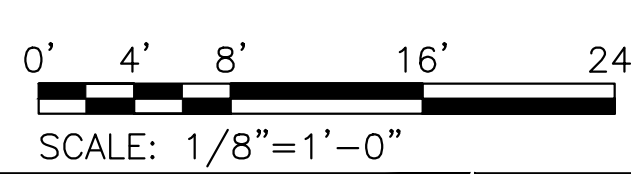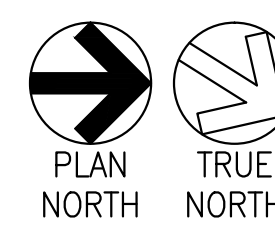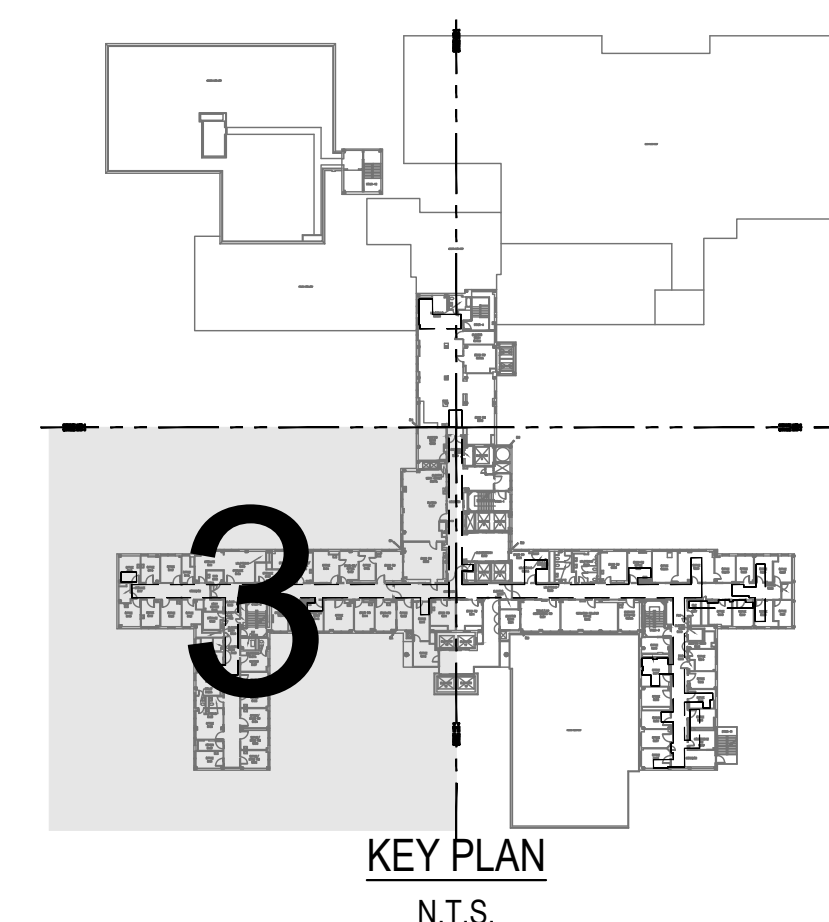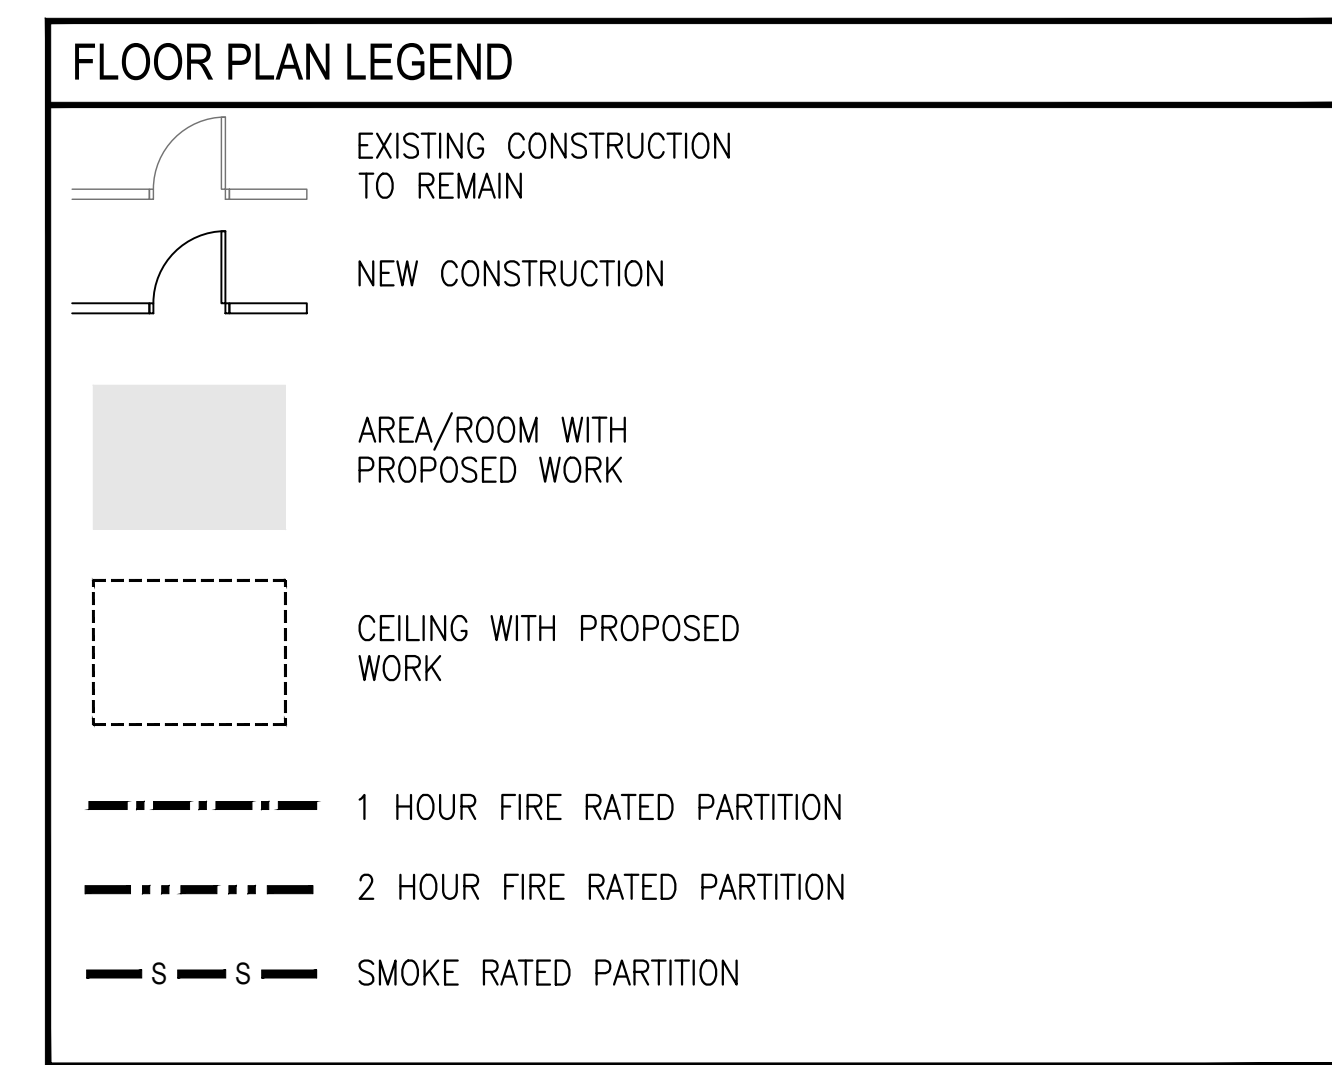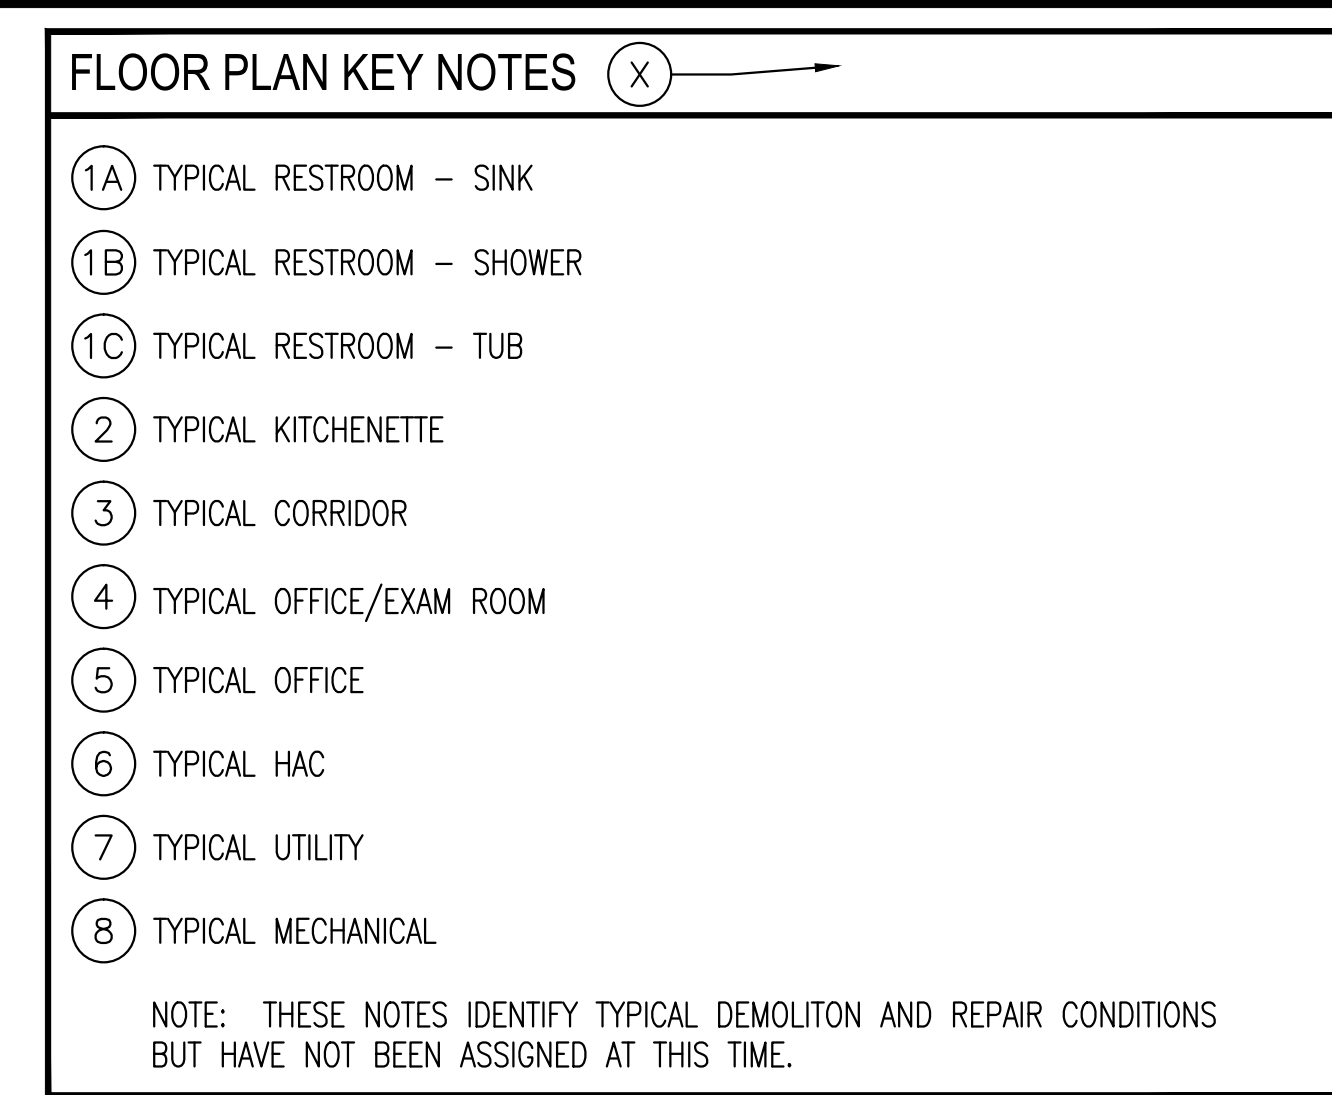


**FOR CONSTRUCTION DOCUMENTS -  
100% FINAL**

OFFICE OF  
CONSTRUCTION  
AND FACILITIES  
MANAGEMENT



CONSULTANTS:



ARCHITECT:	 <b>TOLAND MIZELL MOLNAR</b>	590 MEANS STREET NW STE. 200 ATLANTA, GA 30318
------------	---	--

Drawing Title:	QUADRANT 3 EIGHTH FLOOR PLAN
Approved: Project Director	

Project Title:		
REPLACE/UPGRADE PRESSURE PIPING AND HOT WATER DISTRIBUTION SYSTEM		
Location:		
BIRMINGHAM, ALABAMA		
Date:	Checked:	Drawn:
03-16-2017	JH	SJ

Project Number:  
521-16-101

Building Number:

Drawing Number:  
A108-3

Sheet XX of XX

Drawing File: T:\Projects\1601 VA Birmingham Legionella\3 Drawings\VA Birmingham Legionella\Sheets\A108-3 QUADRANT 3 EIGHTH FLOOR PLAN.dwg  
 Drawing by: adam  
 Plotted by: adam  
 Plotted Date: May 11, 2017 - 12:10pm

Drawing File: T:\Projects\1601 VA Birmingham Legionella\3 Drawings\VA Birmingham Legionella\Sheets\A109-3 QUADRANT 3 EIGHTH FLOOR PLAN.dwg  
 Printed Date: May 11, 2017 - 12:10pm

1  
MATCHLINE A108-3

VA FORM 08-6231

1	2	3	4	5	6	7	8	9
---	---	---	---	---	---	---	---	---








Drawing File: T:\Projects\1601 VA Birmingham Legionnaire\1601-0 OVERALL NINTH FLOOR PLAN.dwg  
Plotted by: tcdm  
Plotted Date: May 11, 2017 - 12:11pm

one eighth inch = one foot  
one quarter inch = one foot  
one half inch = one foot  
three eighths inch = one foot  
one inch = one foot  
one and one half inches = one foot  
two inches = one foot  
three inches = one foot


MATCHLINE A109-1  
MATCHLINE A109-3

MATCHLINE A109-2  
MATCHLINE A109-4

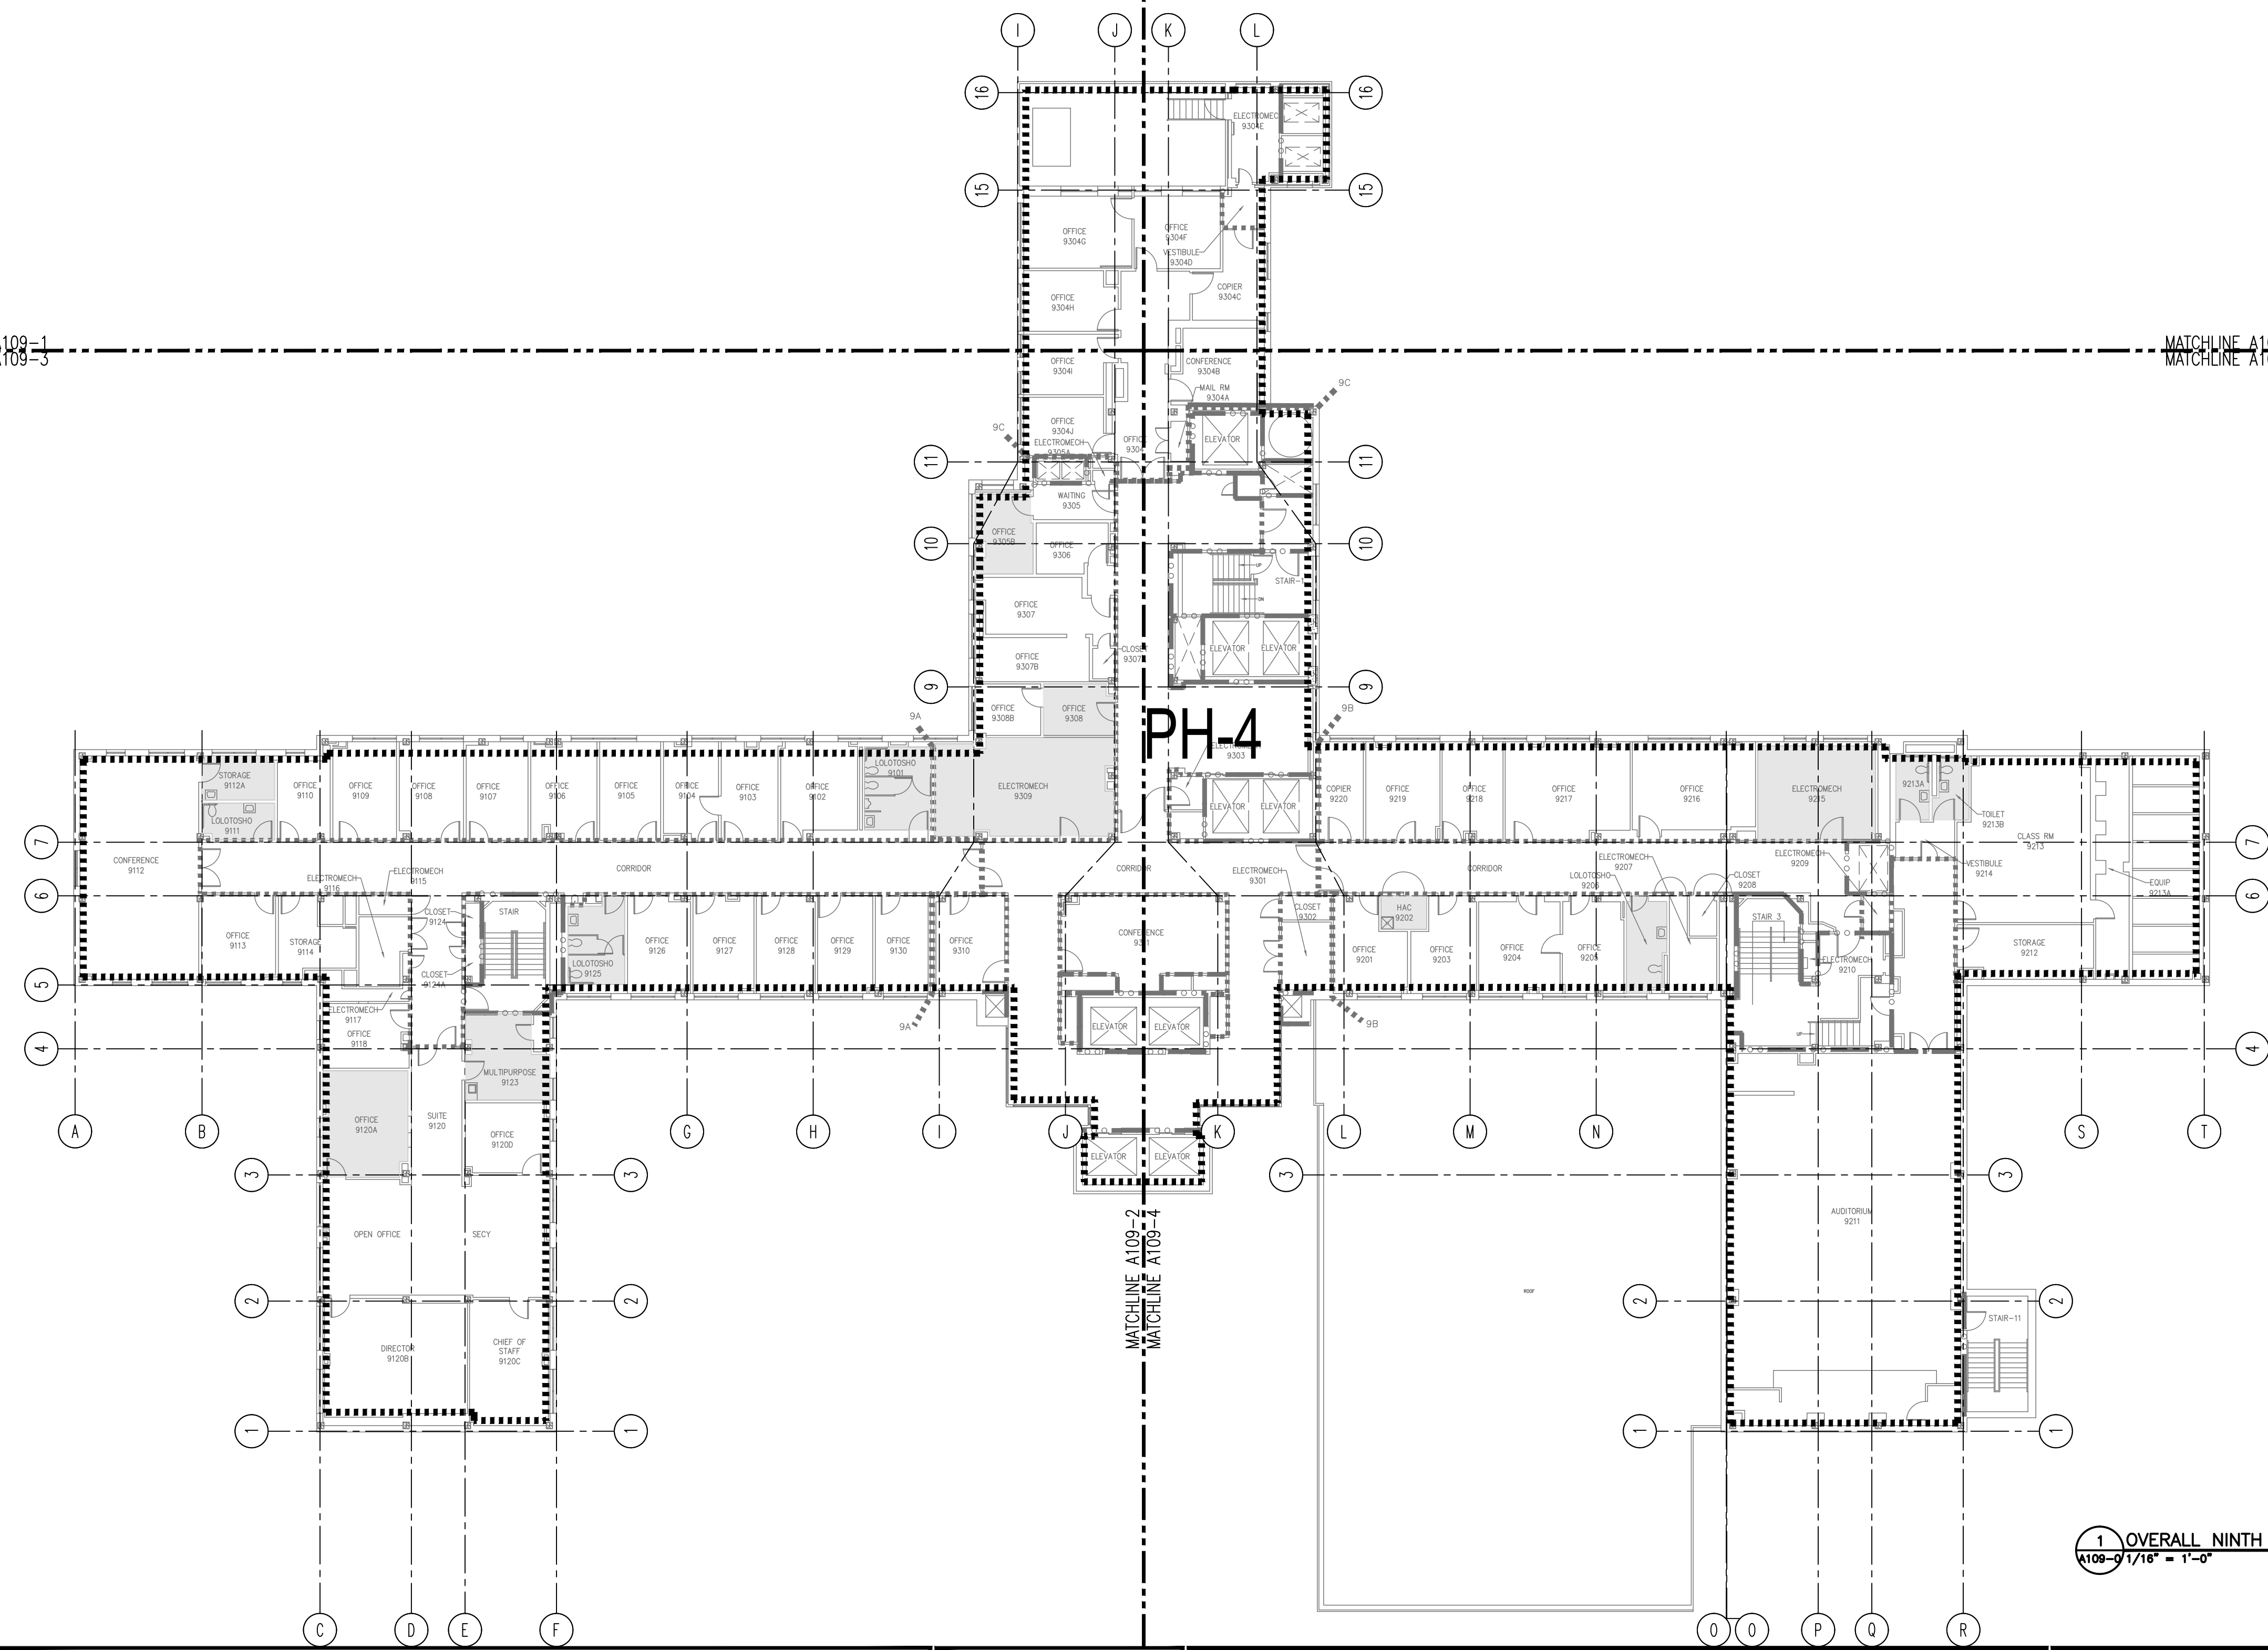


**FLOOR PLAN LEGEND**

- EXISTING CONSTRUCTION TO REMAIN
- NEW CONSTRUCTION
- AREA/ROOM WITH PROPOSED WORK

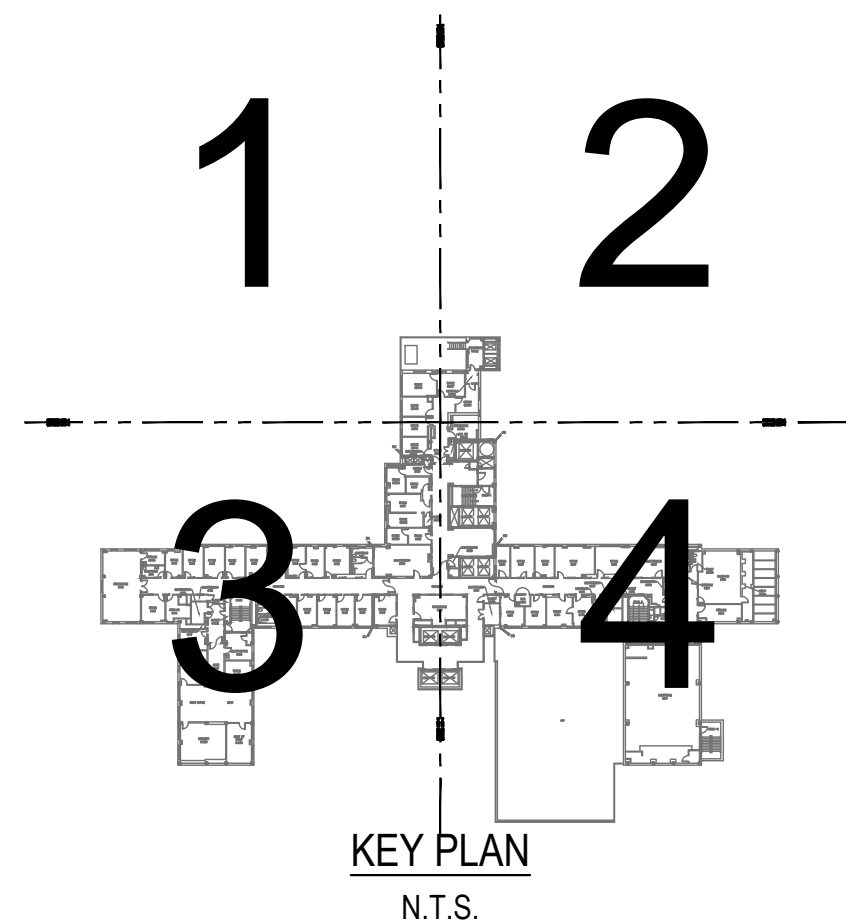


1 OVERALL NINTH FLOOR PLAN  
1/16" = 1'-0"

0' 8' 16' 32' 48'  
SCALE: 1/16"=1'-0"

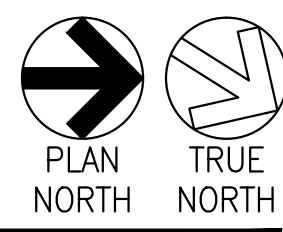

Revisions:	Date

CONSULTANTS:

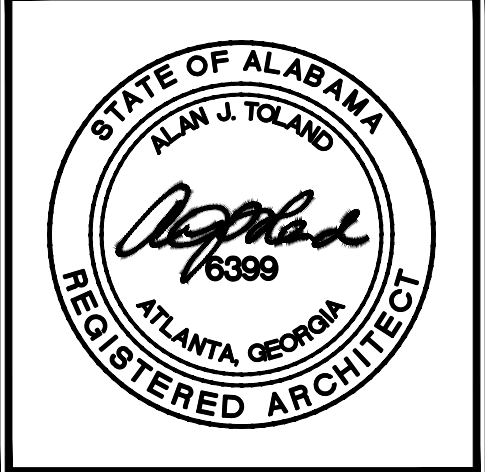

ARCHITECT:


**TOLAND  
MIZELL  
MOLNAR**

590 MEANS STREET NW  
STE. 200  
ATLANTA, GA 30318

Drawing Title:

OVERALL NINTH FLOOR PLAN

Approved: Project Director

Project Title: <b>REPLACE/UPGRADE PRESSURE PIPING AND HOT WATER DISTRIBUTION SYSTEM</b>			Project Number: <b>521-16-101</b>		<b>OFFICE OF CONSTRUCTION AND FACILITIES MANAGEMENT</b>
Location: <b>BIRMINGHAM, ALABAMA</b>			Building Number:		
			Drawing Number: <b>A109-0</b>		
Date: <b>03-16-2017</b>	Checked: <b>JH</b>	Drawn: <b>SJ</b>	Sheet <b>XX</b> of <b>XX</b>		 <b>Department of Veterans Affairs</b>