



EXISTING FIREPROOFING ON EXISTING STRUCTURAL MEMBERS, INCLUDING THAT WHICH IS
AIR AND THAT WHICH IS DISTURBED DURING CONSTRUCTION.

EXISTING FIRE CAULKING AT EXISTING RATED WALLS WHICH IS UNCOVERED NEEDING REPAIR
DURING CONSTRUCTION. RE-LABEL EXISTING WALL IF NECESSARY.

FLOOR AT PENETRATIONS, EXISTING FLOOR SLAB, AND 2-HR DECK WITH FIREPROOFING.
RATED/SUBMITTED FIRE RATED ASSEMBLY.

LEAD BASED PAINT

THE ABSENCE OF ASBESTOS CONTAINING MATERIALS (ACM) PRIOR TO ANY



OBTAIN MOST-CURRENT COPIES OF ASBESTOS AND LEAD BASED PAINT
SECTION 2 IN THE SPECIFICATIONS FOR ASBESTOS ABATEMENT AND LEAD BASED
REMOVAL SPECIFICATIONS.

CONTAINING MATERIALS (ACM) AND LEAD BASED PAINT (LBP) DISCLOSED IN THE
DRAWINGS SHALL BE FULLY NOTED ON THIS DEMOLITION PLAN: REFER TO REPORTS OBTAINED
FOR DETAILED INFORMATION AND LOCATIONS. IF THE CONTRACTOR ENCOUNTERS
UNEXPECTEDLY HAZARDOUS, THE CONTRACTOR SHALL STOP WORK AND NOTIFY THE
OWNER'S REPRESENTATIVE (COR) IMMEDIATELY FOR DIRECTION. CONTRACTORS'
EMPLOYEES WITH WORK IN AREAS FOUND TO HAVE ASBESTOS CONTAINING (ACMs) ARE TO
OBTAIN APPROPRIATE OSHA ASBESTOS TRAINING PRIOR TO START OF WORK.

SEE SHEETS IN THESE DRAWINGS. ABATEMENT AND LBP REMOVAL ACTIVITIES
SHALL BE CONDUCTED IN GENERAL ACCORDANCE WITH THE PROJECTS PHASING STRATEGY.
THE ABSENCE OF ASBESTOS AND LEAD BASED PAINT DISCLOSED IN THE ACM AND LBP REPORTS MAY NOT BE A FULL ACCOUNTING
OF ALL ASBESTOS AND LEAD BASED PAINT IN THE AREA OF FACILITY IN QUESTION TO ABATEMENT SPECIFICATIONS FOR
AREAS THAT WERE NOT DIRECTLY OBSERVED, BUT SHOULD BE EXPECTED BY THE
CONTRACTOR.

FULLY SPRINKLED

AL Y	Project Title: BUILDING 1 LEVEL 1 RENOVATE & INSTALL MRI AREA			Date: 6/15/2018	Department of VA Veterans Affairs
				Project No. 589A5-CSI-301	
	Building Number: 1 - AREA E	Checked By: AHT	Drawn By: JJG	Drawing No. GI002	
	Location: Colmery-O'Neil VA Medical Center, Topeka			Dwg. 2 Of 84	

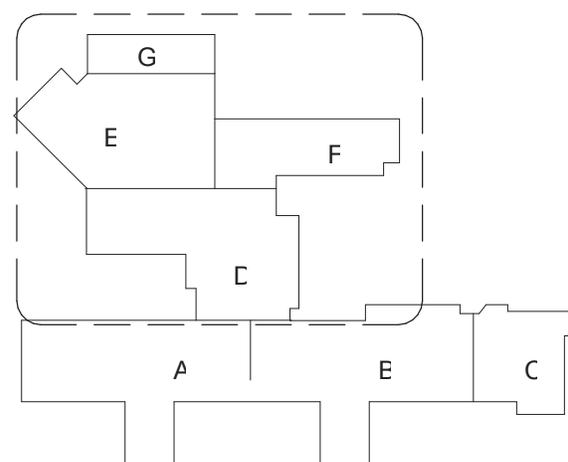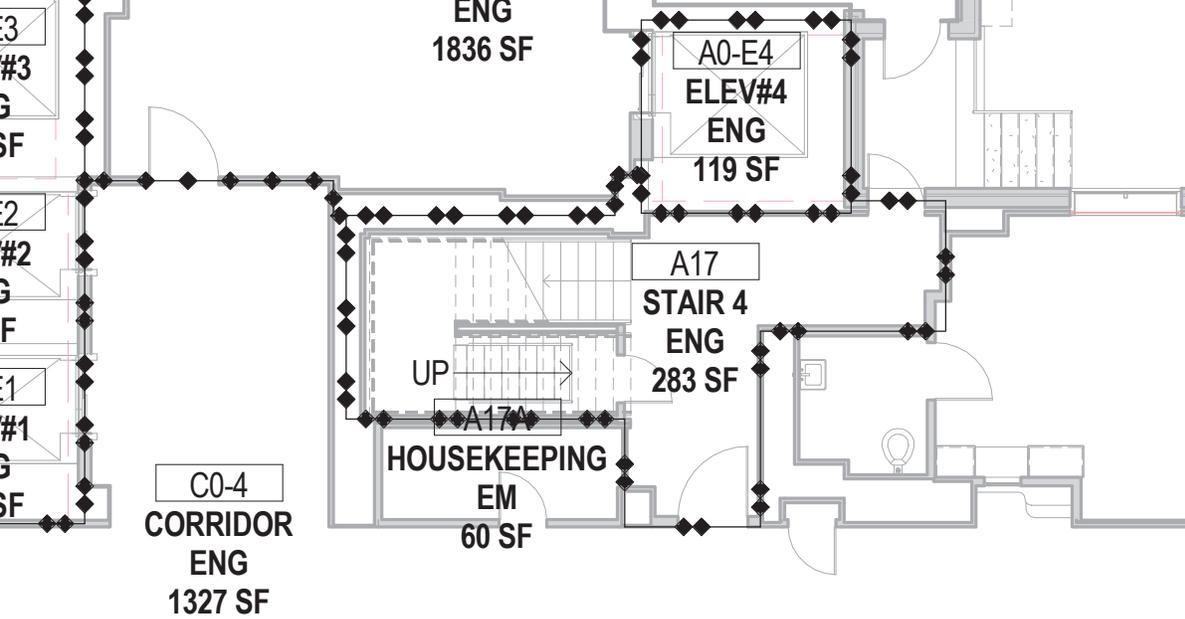

BLDG 1 BASEMENT KEY PLAN

FULLY SPRINKLED

ENT

Project Title:
**BUILDING 1 LEVEL 1
 RENOVATE & INSTALL
 MRI AREA**

Date:
 6/15/2018

Project No.
 589A5-C SI-301

Building Number:
1 - AREA E

Checked By:
AHT

Drawn By:
JJG

Drawing No.

1-GI-100

Location: Colmery-O'Neil VA Medical Center,
 Topeka

Dwg. 3 Of 84

**Department of
 VA
 Veterans Affairs**


BELOW
 S FIRE DEPARTMENT
 FICER
 DING
 YPE I (332) & NFPA TYPE II (000)

- c. COLUMNS: 0 HR
- d. BEAMS, GIRDERS, TRUSSES, AND ARCHES: 0 HR
- e. FLOOR / CEILING ASSEMBLIES: 0 HR
- f. ROOF / CEILING 0 HR
- g. SHAFT ENCLOSURES: 1 HR NFPA 101 8.6, 18.31
- 3. OTHER REQUIREMENTS:
 - A. NFPA 101 18.3.2.1:
1 HR OCCUPANCY SEPARATION REQUIRED AT STORAGE ROOMS OVER 100sf (NEW HEALTH CARE OCCUPANCY).
 - B. NFPA 101 TABLE 6.1.14.4.1 (a):
XXX HR OCCUPANCY SEPARATION REQUIRED BETWEEN NEW HEALTH CARE OCCUPANCY & NEW MRI BUILDING.
- 4. ACTIVE FIRE SAFETY SYSTEMS:
 - *NOTE:
ALL AREAS OF NEW & EXISTING CONSTRUCTION OF THIS PROJECT WILL BE FULLY SPRINKLERED.
 - SPRINKLER SYSTEM SHALL COMPLY WITH NFPA 13 IN ALL AREAS.
 - a. SMOKE DETECTORS THROUGHOUT
 - b. GENERATOR POWERED EMERGENCY LIGHTING
 - c. PORTABLE EXTINGUISHERS
 - d. AUTOMATIC AIR-HANDLING SHUT-DOWN
 - e. FIRE ALARM SYSTEM
- 5. WATER SUPPLY: CITY OF TOPEKA, KANSAS.
- 6. SEWAGE TREATMENT: CITY OF TOPEKA, KANSAS.
- 7. HANDICAP PROVISIONS:
ACCESSIBLE ROUTE, TOILETS, LAVATORIES, SIGNAGE AND PARKING.

MENTS:
 M NFPA 5000 TABLE 7.4.1:
 OR AREA:
 LIMITED
 000 SF
 D W/ THIS PROJECT:
 BUSINESS
 OR = XX
 NEW MRI BUILDING
 OR = XXX
 BUSINESS
 OR = XX
 MRI BUILDING
 OR = XX
 OR = XXX


FULLY SPRINKLED

T	Project Title: BUILDING 1 LEVEL 1 RENOVATE & INSTALL MRI AREA			Date: 6/15/2018	VA Department of Veterans Affairs
				Project No. 589A5-CSI-301	
Building Number: 1 - AREA E	Checked By: AHT	Drawn By: JJG	Drawing No. 1-GI-101		
Location: Colmery-O'Neil VA Medical Center, Topeka			Dwg. 4 Of 84		

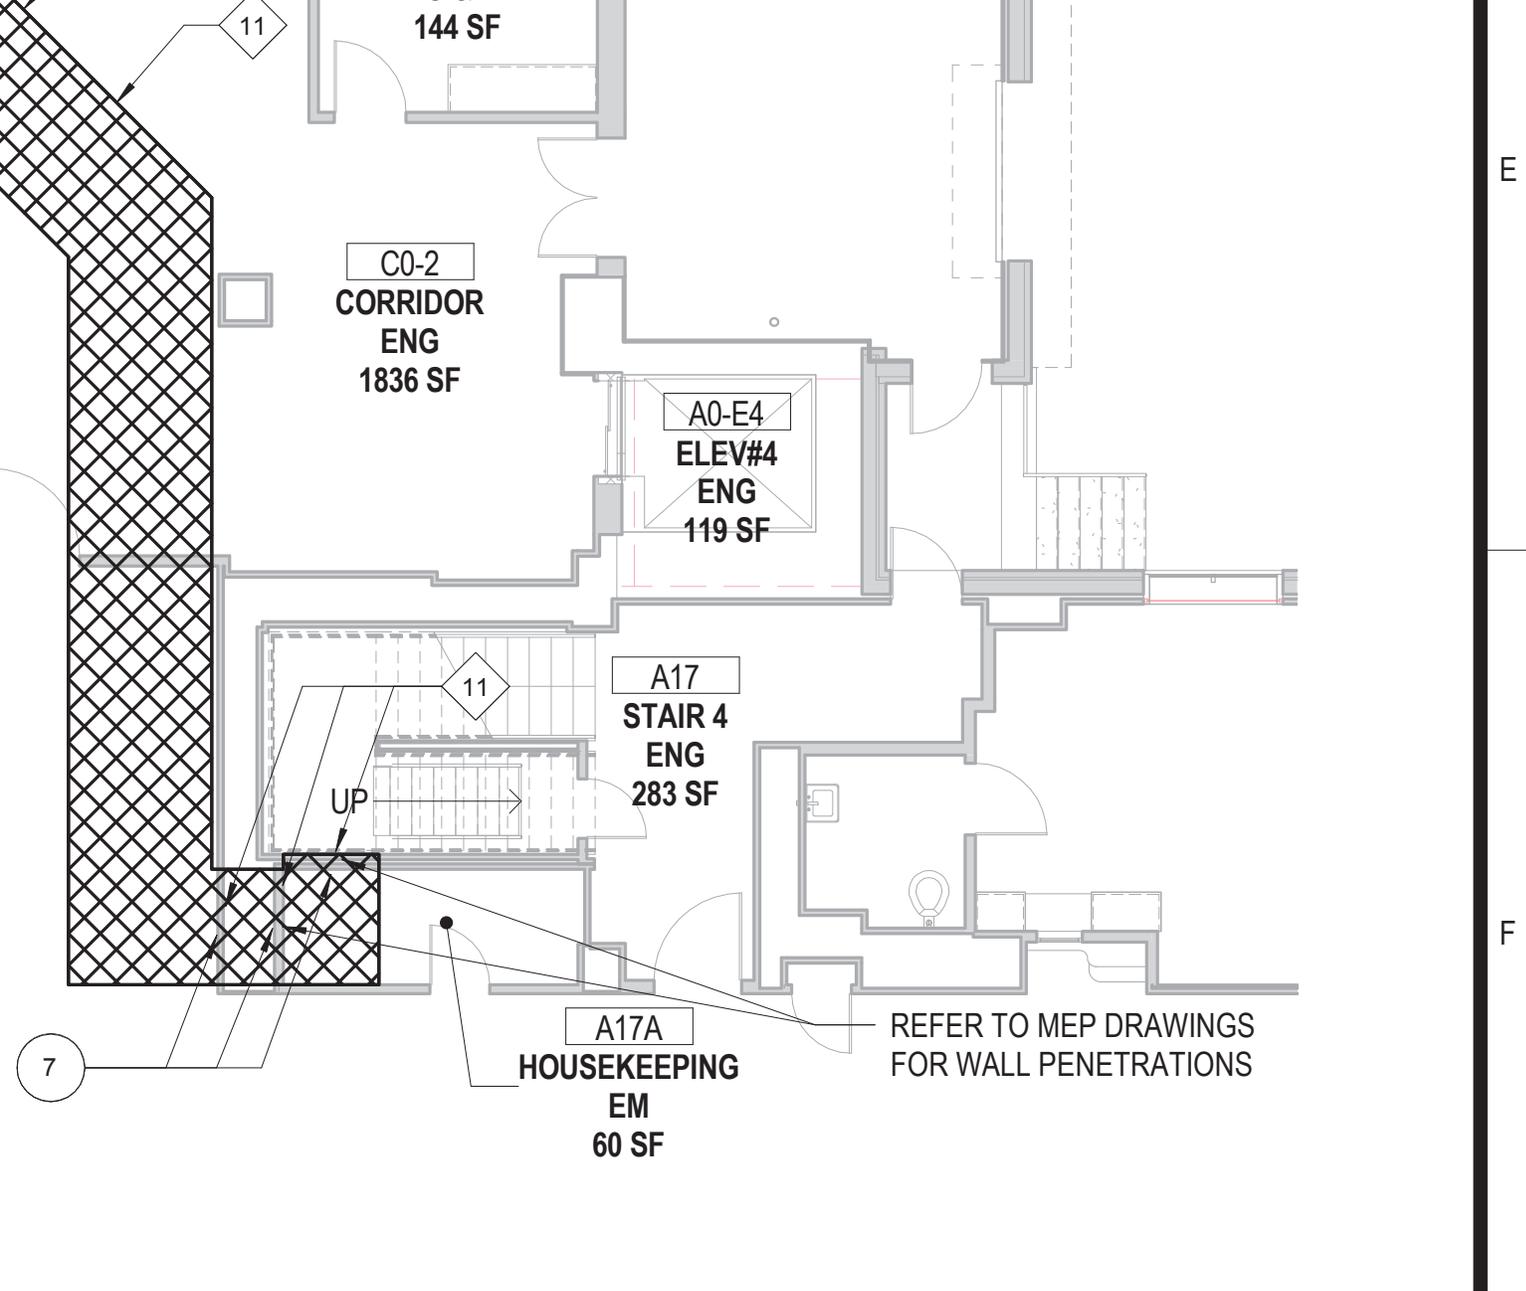

FULLY SPRINKLED

IT -	Project Title: BUILDING 1 LEVEL 1 RENOVATE & INSTALL MRI AREA			Date: 6/15/2018	VA Department of Veterans Affairs
	Building Number: 1 - AREA E			Project No. 589A5-CSI-301	
Checked By: AHT		Drawn By: JJG	Drawing No. 1-GI-110		
Location: Colmery-O'Neil VA Medical Center, Topeka			Dwg. 5 Of 84		

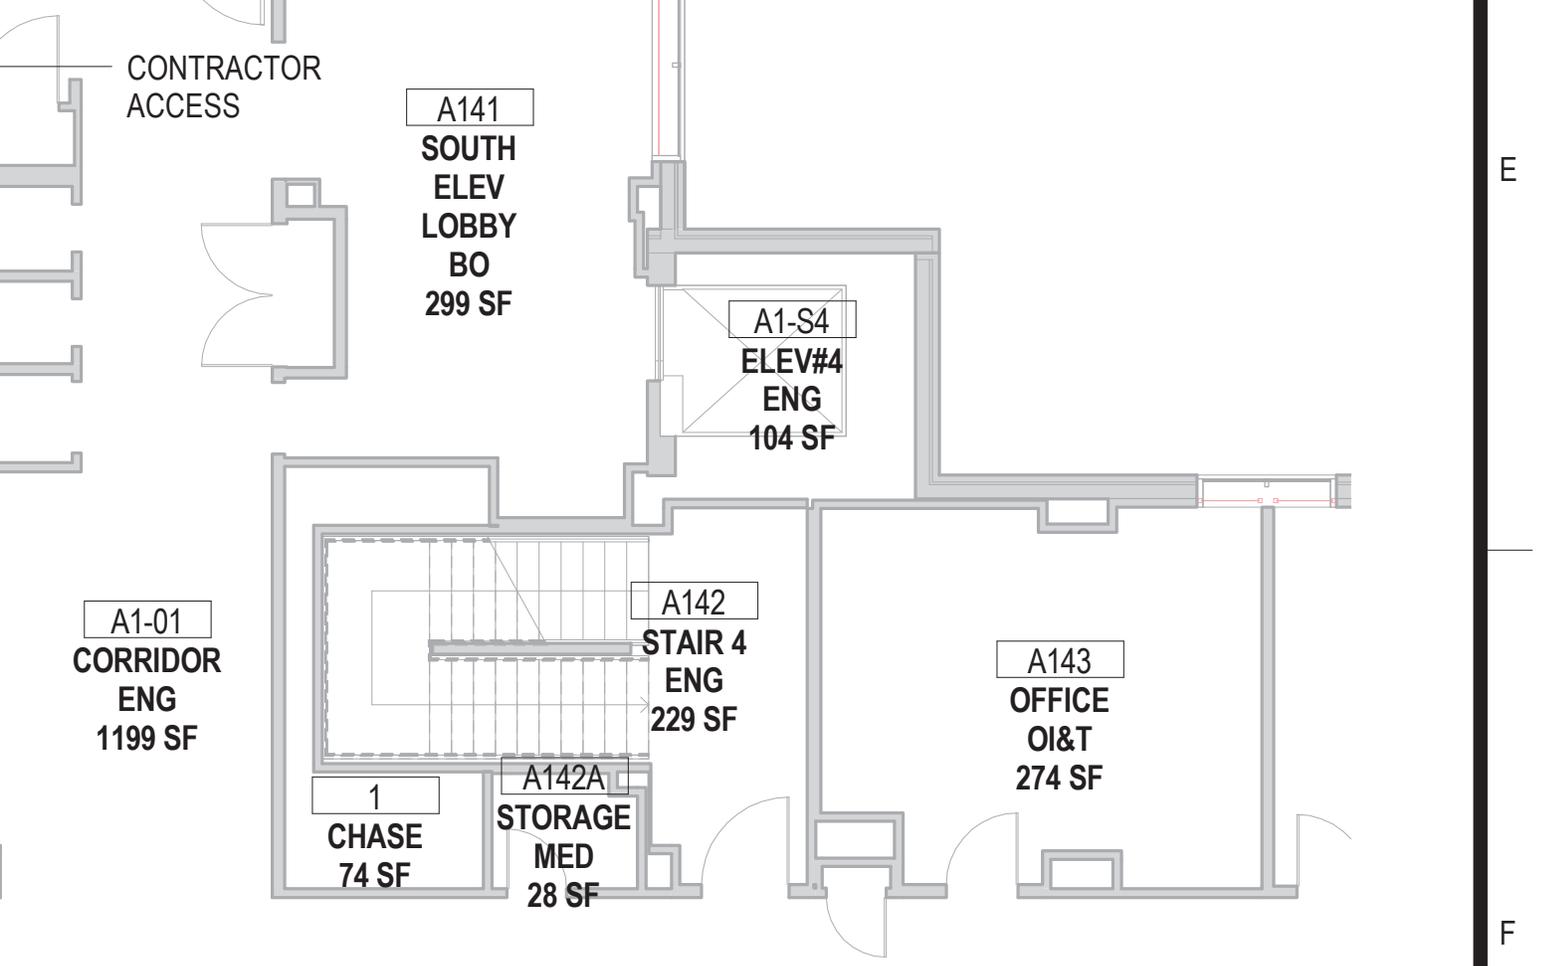

E

F

FULLY SPRINKLED

OR -

Project Title:
**BUILDING 1 LEVEL 1
 RENOVATE & INSTALL
 MRI AREA**

Date:
 6/15/2018

Project No.
 589A5-CSI-301

Building Number:
1 - AREA E

Checked By:
AHT

Drawn By:
JJG

Drawing No.
1-GI-111

Location: Colmery-O'Neil VA Medical Center,
 Topeka

Dwg. 6 Of 84

VA Department of
 Veterans Affairs

FULLY SPRINKLED

DOOR

Project Title:
**BUILDING 1 LEVEL 1
RENOVATE & INSTALL
MRI AREA**

Date:
6/15/2018

Project No.
589A5-CSI-301

Building Number:
1 - AREA E

Checked By:
AHT

Drawn By:
JJG

Drawing No.
1-GI-112
Dwg. 7 Of 84

Location: Colmery-O'Neil VA Medical Center,
Topeka

VA | Department of
Veterans Affairs

one foot

0

2

one and one half inches = one foot

6"

0

1

three inches = one foot

6"

one foot

0

2

one and one half inches = one foot

6"

0

1

three inches = one foot

6"



one foot

0



2



one and one half inches = one foot

6"



0




1



three inches = one foot


6"

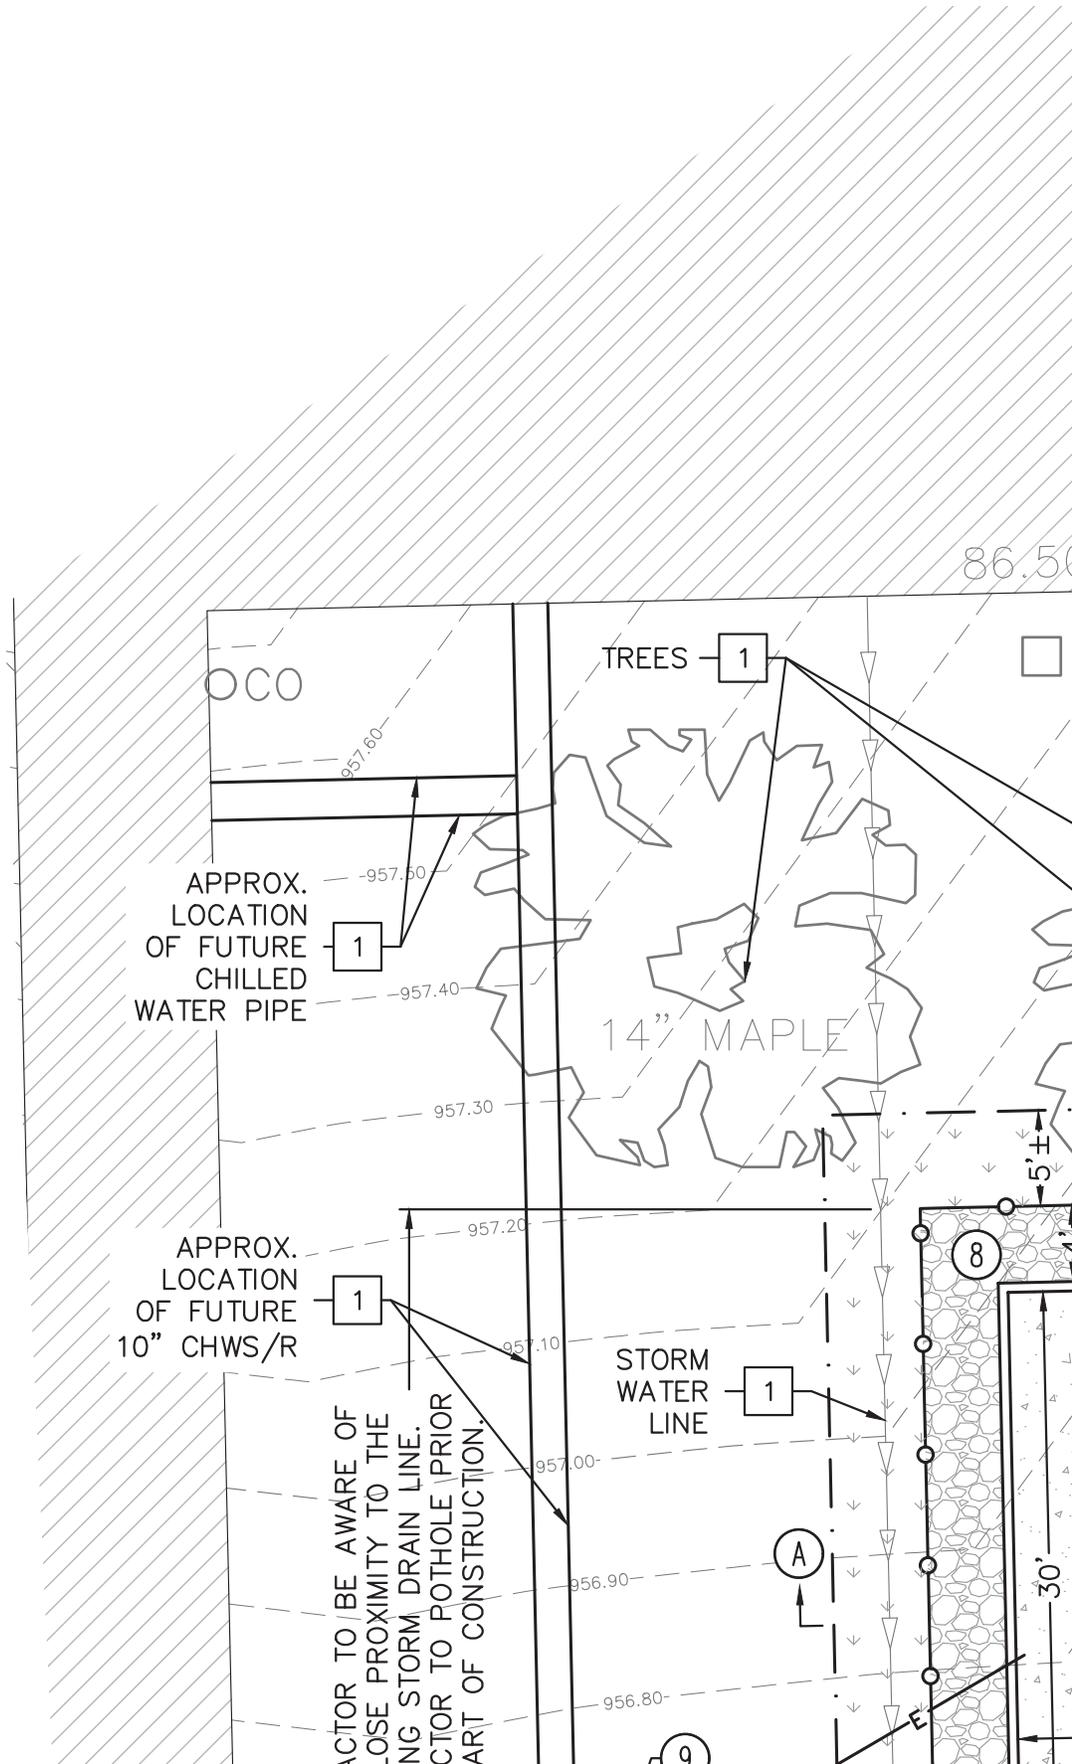

CONTRACTOR TO BE AWARE OF
 THESE UTILITIES AND TO
 USE PROTECTIVE MEASURES
 TO PROTECT THEM PRIOR
 TO ANY CONSTRUCTION.

one foot

0

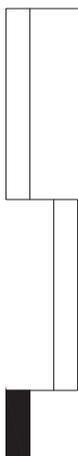

one and one half inches = one foot

6"

0





three inches = one foot

6"




GRADING NOTES:

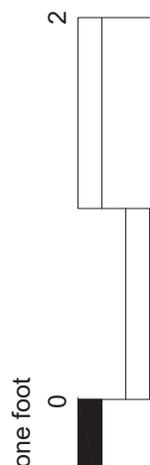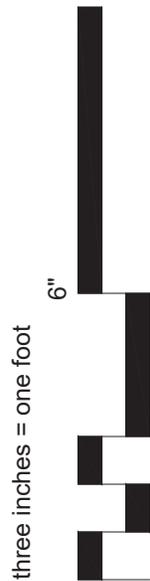


1. THE CONSTRUCTION AREA SHALL BE CLEARED OCCUPIED BY BUILDING AND PAVING. TOPSOIL IN FILL SLOPES PROVIDED THAT NO TOPSOIL OF TIMBER WILL BE PERMITTED. STRIPPING EX
2. AREAS TO RECEIVE FILL SHALL BE SCARIFIED UNSUITABLE AREAS SHALL BE UNDERCUT AND
3. OFF-SITE FILL MATERIAL SHALL HAVE A PLAS THAN FOUR INCHES. OFF-SITE FILL MATERIA
4. EARTHWORK UNDER THE BUILDING SHALL COM NOT TO EXCEED EIGHT INCHES DEPTH COMPA EXCAVATION IF CAREFULLY PLACED SO THAT STONES, EARTH, SAND OR GRAVEL TO FURNIS SHALE SHALL BE PLACED IN THE TOP 12 INC
5. AREAS THAT ARE TO BE CUT TO SUBGRADE APPROVED CONSTRUCTION EQUIPMENT TO DET
6. IN ALL AREAS OF EXCAVATION, IF UNSUITABLE TO THE **COR** THE METHODS OF UNDERCUTTING AND UNDERCUTTING SHOULD BE PERFORMED
7. THE CONTRACTOR SHALL BE RESPONSIBLE FO AND SHALL PROVIDE WATER SPRINKLING OR REGULATIONS PERTAINING TO ENVIRONMENTAL
8. ALL SLOPES ARE TO BE 3:1 OR FLATTER UN
9. ALL SLOPES AND AREAS DISTURBED BY CONS TOPSOIL IS NOT AVAILABLE ON-SITE, THE CO THEN BE SEED, FERTILIZED, MULCHED, WAT AREAS DISTURBED FOR ANY REASON SHALL ACCEPTANCE OF THE PROJECT.
10. CONTRACTOR SHALL USE SILT FENCE OR OTH SLOPE LOCATIONS.
11. CONTRACTOR IS TO REMOVE AND DISPOSE O

BASE PLATE MARK

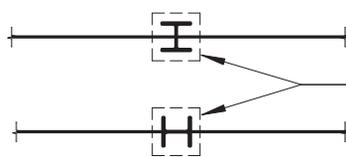

INDICATES COLUMN FRAMING TO UNDERSIDE OF BEAM - REFER TO DETAIL


FOOTING MARK (TOP ELEVATION)
PIER MARK (TOP ELEVATION)

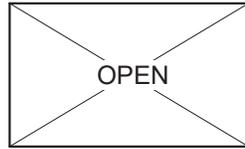

FLOOR SLAB OR ROOF DECK OPENING



UPPER ELEVATION
INDICATES STEP IN T/CONTINUOUS FOOTING
LOWER ELEVATION
INDICATES STEP IN FOUNDATION WALL

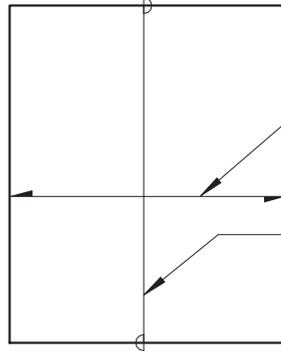

FLOOR AND/OR ROOF DECK ORIENTATION (DIRECTION OF SPAN)

INDICATES DIRECTION OF DECK EXTENTS. DECK SHALL TERMINATE AT THE EDGE OF SLAB SHOWN ON THE DRAWINGS UNLESS NOTED OTHERWISE

E

F

FULLY SPRINKLED

Project Title:

**BUILDING 1 LEVEL 1
RENOVATE & INSTALL
MRI AREA**

Date:

6/15/2018

Project No.

589A5-CSI-301

Building Number:

1 - AREA E

Checked By:

JOHGEO

Drawn By:

ASHMAL

Drawing No.

1-S-001

Location:

Colmery-O'Neil VA Medical Center,
Topeka, KS

Dwg. Of 84

VA Department of
Veterans Affairs

FULLY SPRINKLED

	Project Title: BUILDING 1 LEVEL 1 RENOVATE & INSTALL MRI AREA			Date: 6/15/2018	VA Department of Veterans Affairs
	Building Number: 1 - AREA E	Checked By: JOHGEO	Drawn By: ASHMAL	Project No. 589A5-CSI-301	
	Location: Colmery-O'Neil VA Medical Center, Topeka, KS			Drawing No. 1-SD100 Dwg. Of 84	

2.1xW2.1 WWR. TOP OF SLAB

CONT TOP AND BOTTOM. PROVIDE #4
ELEVATION (-0'-8") UNO.

REFER TO DETAIL 5/1-SD500.

OR DIMENSION. REFER TO DETAIL 6/1-SD500.

FACTURER TO VERIFY LOCATION AND DETAIL.

TO 8/1-SD500 FOR TRACK DETAIL. PROVIDE

BOTTOM BARS @ 8" OC SHORT DIRECTION,
OF SLAB ELEVATION (-1' - 3").

SLAB ELEVATION (+0'-0").

PERPENDICULAR FOOTING. WIDTH

BOTTOM BARS @ 6" OC SHORT DIRECTION, AND
ELEVATION (-1'-3").

BE EXPOSED DURING REMOVAL OF EXISTING
PINNING IS REQUIRED PER GENERAL NOTES
LL. REF 13/1-SF500.

BE EXPOSED DURING OVEREXCAVATION,
L NOTES TO RESIST 800 PLF (1.0) DL AND

E


F

FULLY SPRINKLED

	Project Title: BUILDING 1 LEVEL 1 RENOVATE & INSTALL MRI AREA			Date: 6/15/2018	VA Department of Veterans Affairs
	Building Number: 1 - AREA E	Checked By: JOHGEO	Drawn By: ASHMAL	Project No. 589A5-CSI-301	
	Location: Colmery-O'Neil VA Medical Center, Topeka, KS			Drawing No. 1-SB100 Dwg. Of 84	

MODULE DETAIL

IF EXISTING FOUNDATIONS ARE EXPOSED DURING REMOVAL OF EXISTING AND
 OF NEW MODULE, UNDERPINNING IS REQUIRED PER GENERAL NOTES.

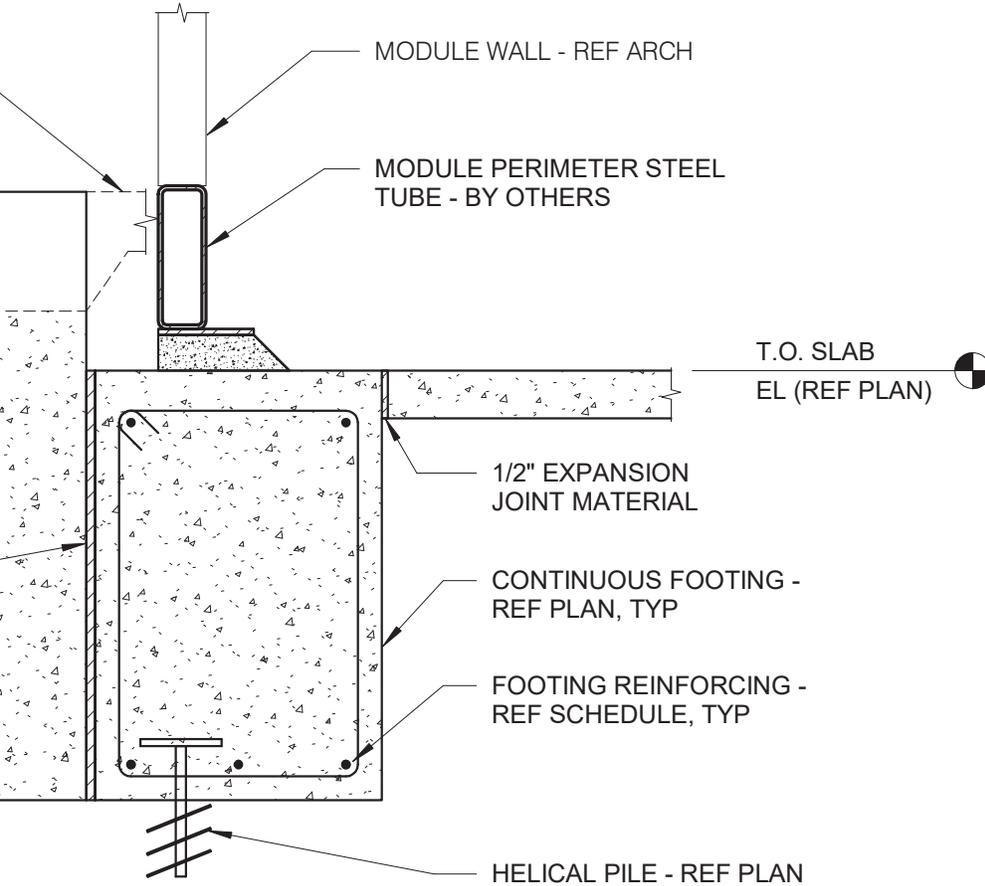

ADJACENT TO MODULE

FULLY SPRINKLED


	Project Title: BUILDING 1 LEVEL 1 RENOVATE & INSTALL MRI AREA			Date: 6/15/2018	Department of VA Veterans Affairs
	Building Number: 1 - AREA E	Checked By: JOHGEO	Drawn By: ASHMAL	Project No. 589A5-CSI-301	
	Location: Colmery-O'Neil VA Medical Center, Topeka, KS			Drawing No. 1-SB500 Dwg. Of 84	

E

F

FULLY SPRINKLED

	Project Title: BUILDING 1 LEVEL 1 RENOVATE & INSTALL MRI AREA			Date: 6/15/2018	VA Department of Veterans Affairs
	Building Number: 1 - AREA E	Checked By: JOHGEO	Drawn By: ASHMAL	Project No. 589A5-CSI-301	
	Location: Colmery-O'Neil VA Medical Center, Topeka, KS			Drawing No. 1-SF100 Dwg. Of 84	

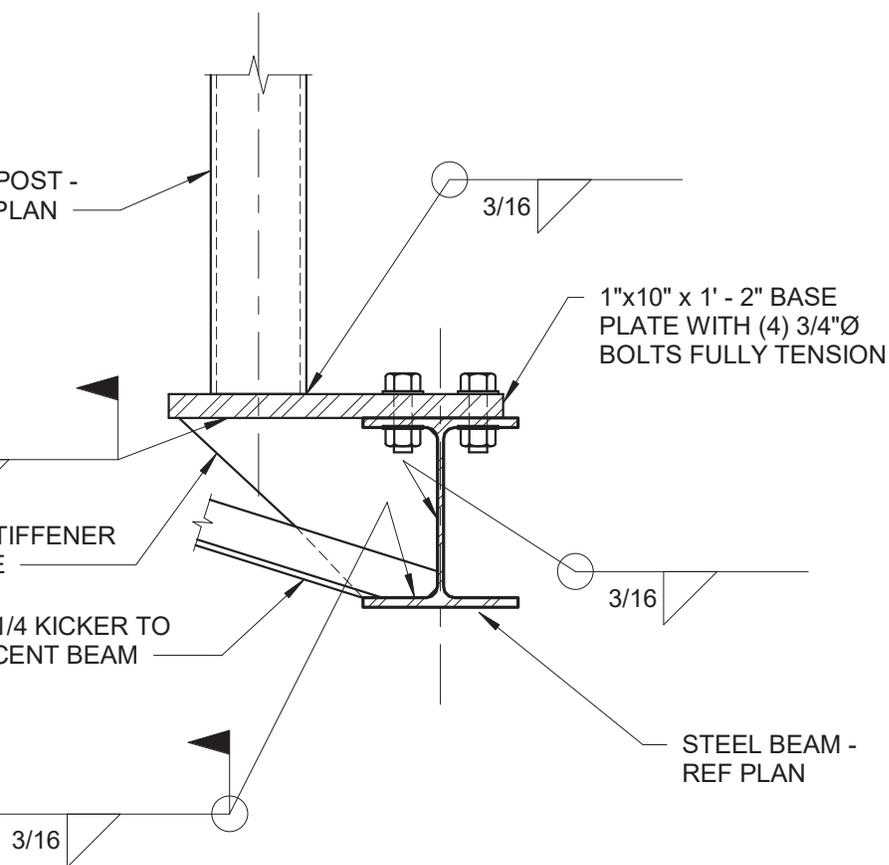

OFFSET PARAPET POST

1/2" = 1'-0"

FULLY SPRINKLED

	Project Title: BUILDING 1 LEVEL 1 RENOVATE & INSTALL MRI AREA			Date: 6/15/2018	VA Department of Veterans Affairs
	Building Number: 1 - AREA E	Checked By: JOHGEO	Drawn By: ASHMAL	Project No. 589A5-C SI-301	
	Location: Colmery-O'Neil VA Medical Center, Topeka, KS			Drawing No. 1-SF500 Dwg. Of 84	

one foot

0

2

one and one half inches = one foot


6"

0

1

three inches = one foot



6"

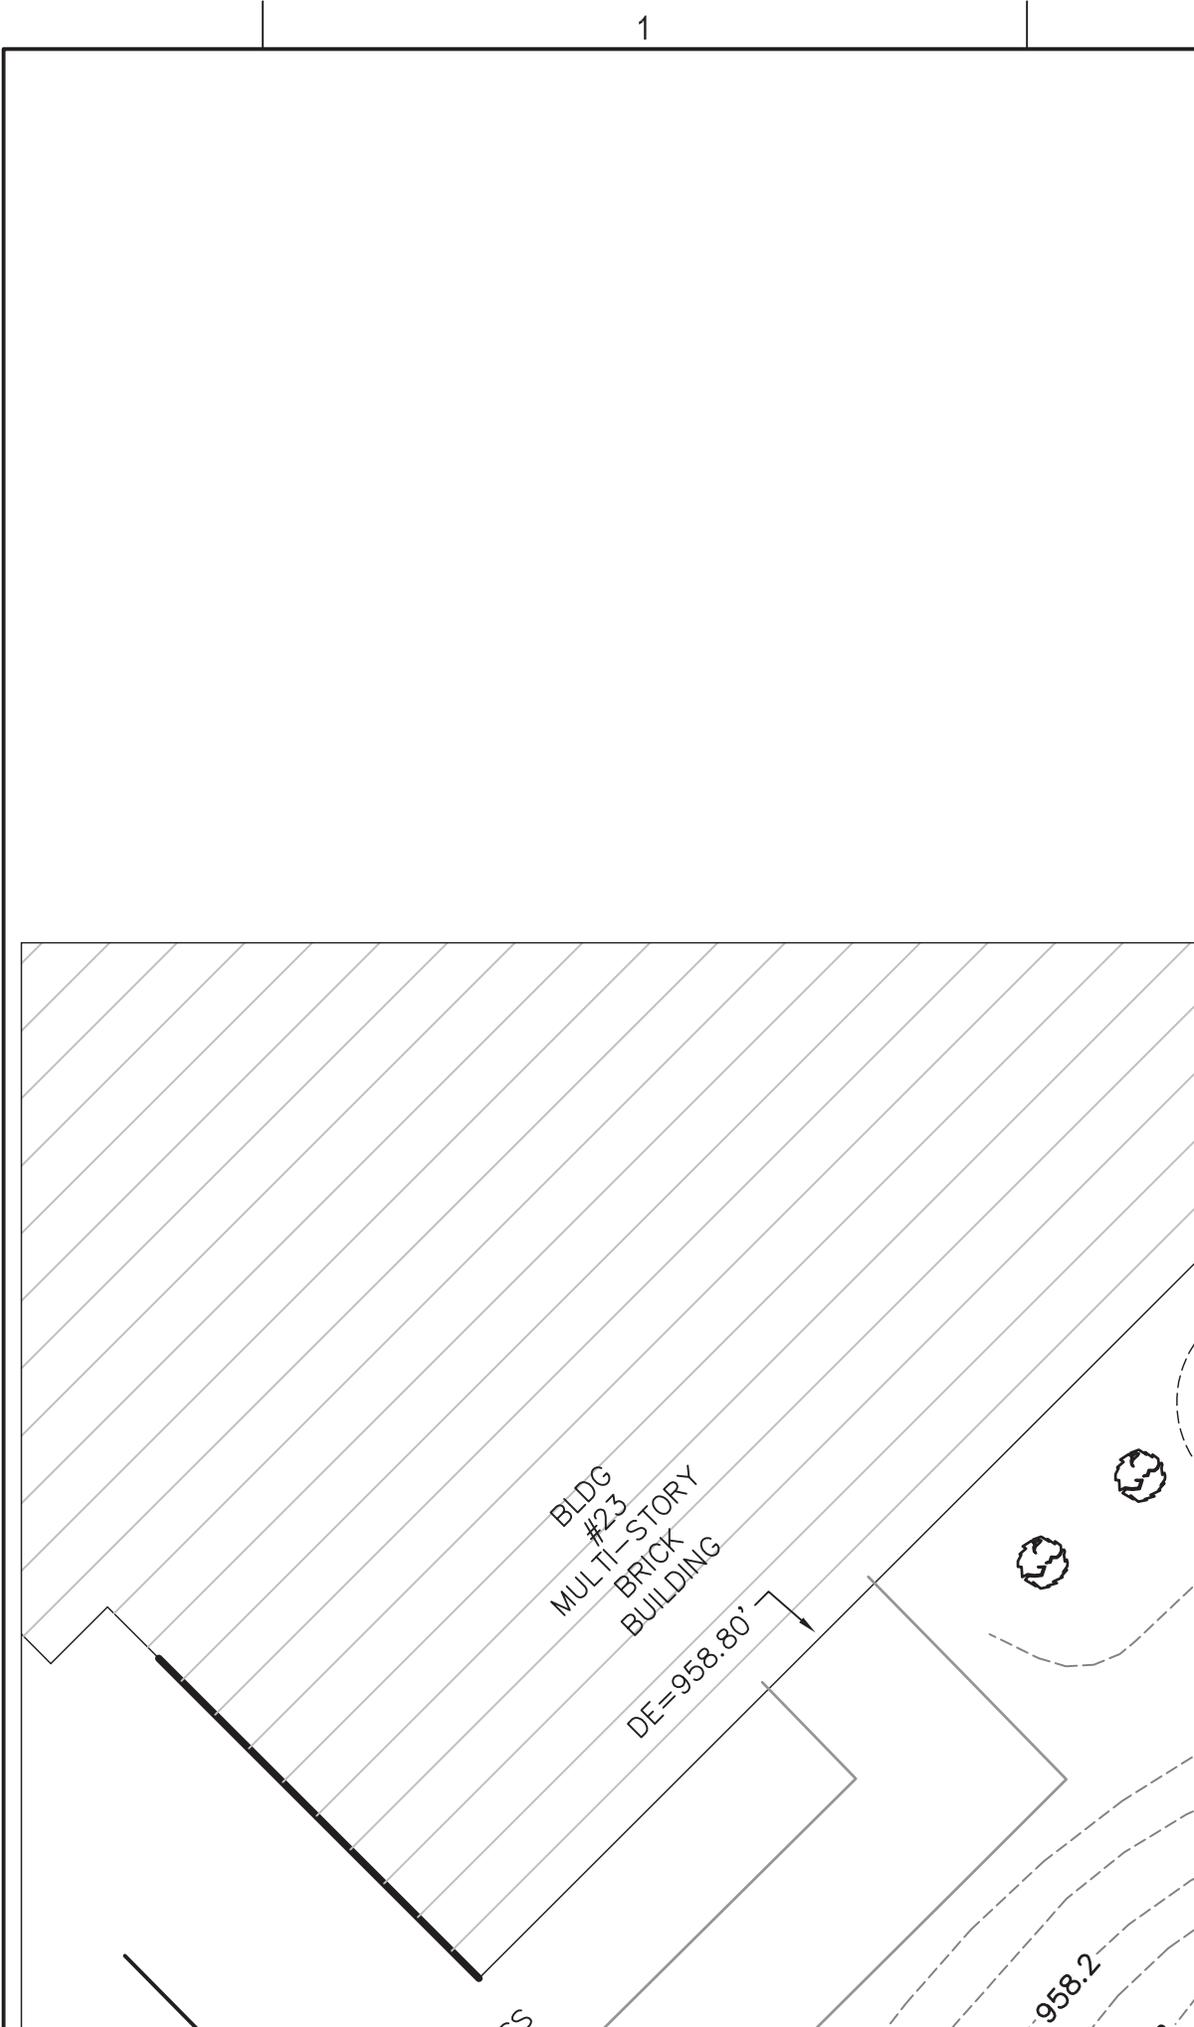

three inches = one foot

one and one half inches = one foot

one foot

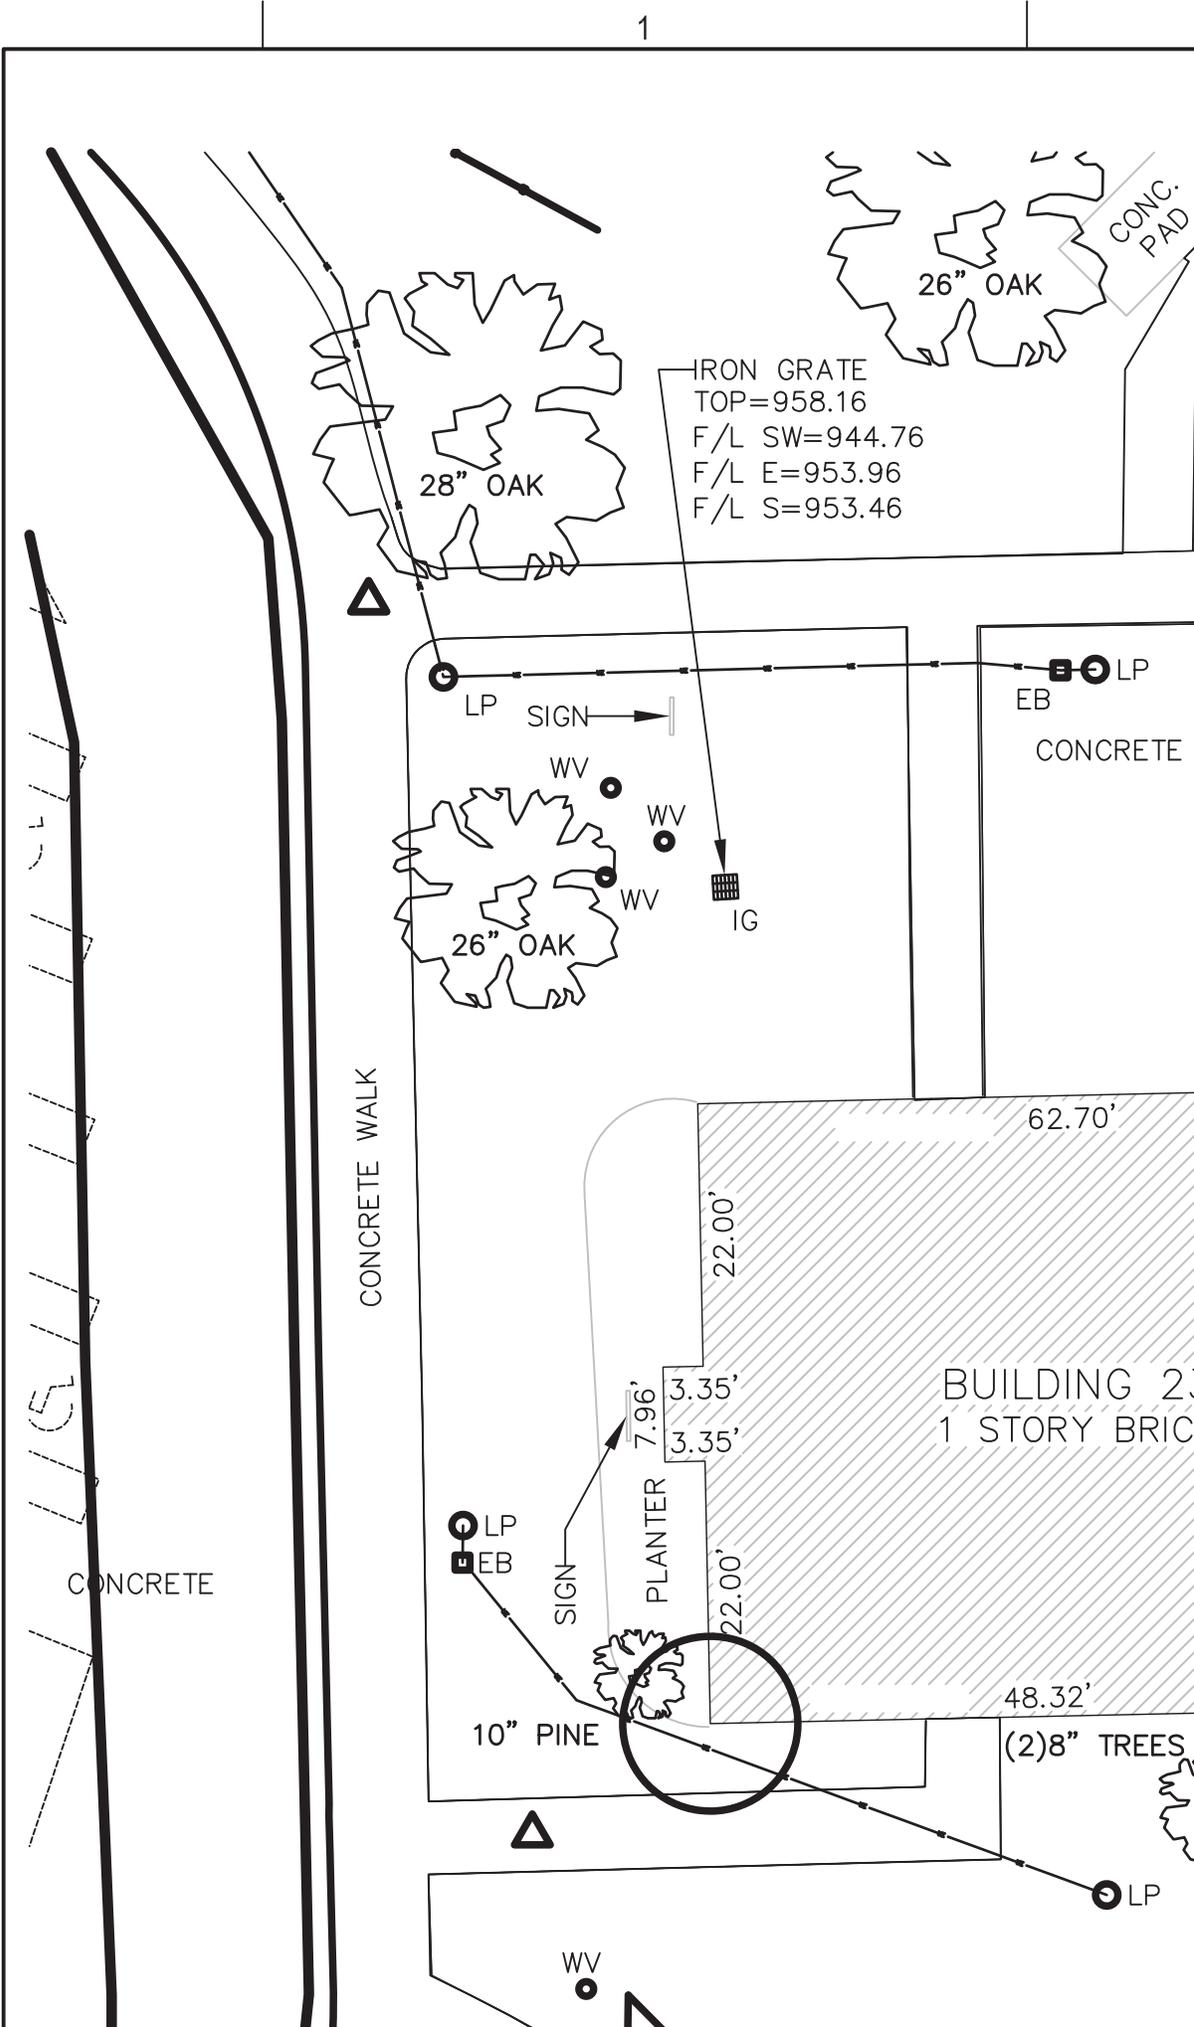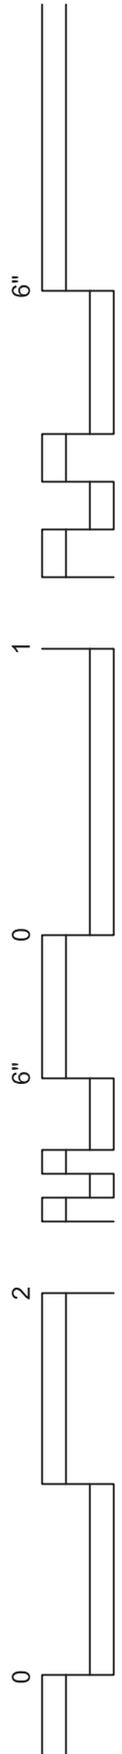

IRON GRATE
 TOP=958.16
 F/L SW=944.76
 F/L E=953.96
 F/L S=953.46

26" OAK

28" OAK

26" OAK

LP
EB

CONCRETE

CONCRETE WALK

CONCRETE

BUILDING 2. 1 STORY BRICK

PLANTER

10" PINE

(2) 8" TREES

62.70'

22.00'

22.00'

48.32'



SIGN

LP
EB

WV

LP

CONC. PAD

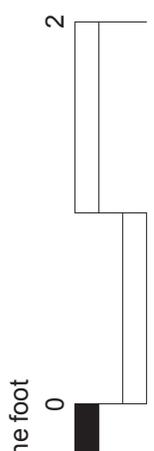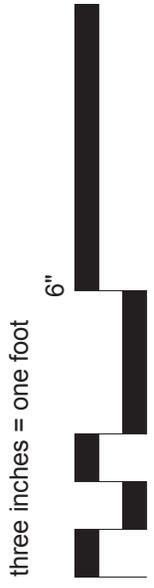

Z.3

Z.2

Z.1


Y





X

W.1

FULL HEIGHT ONE-HOUR FIRE RATED TEMPORARY PRTN

3.1

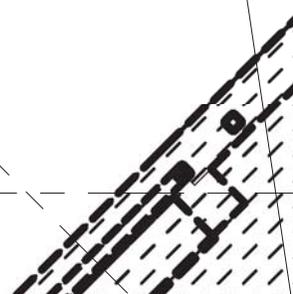

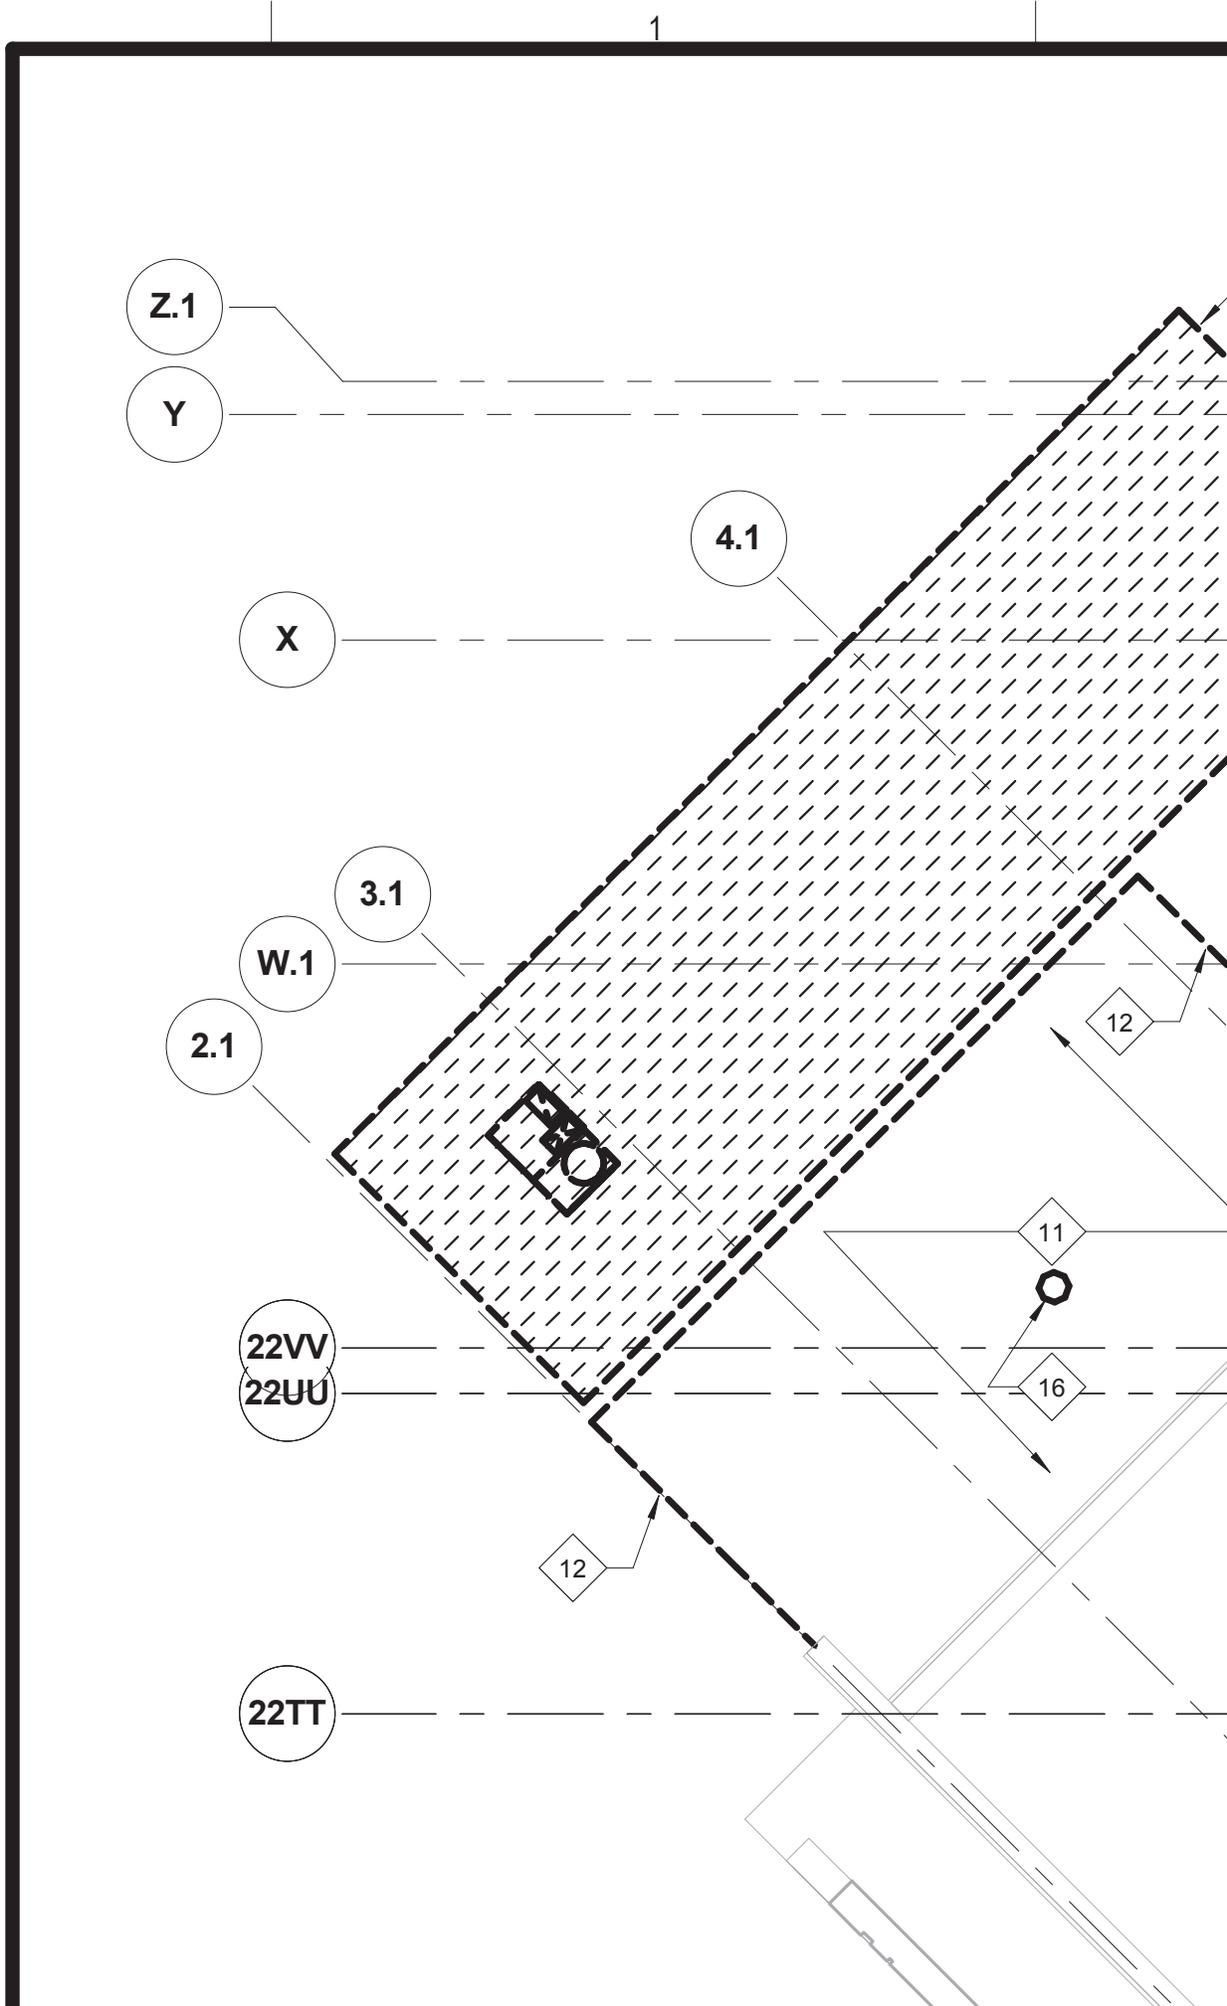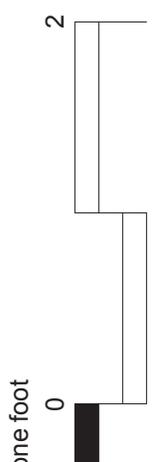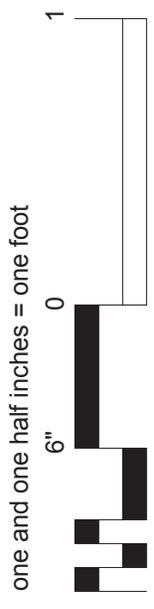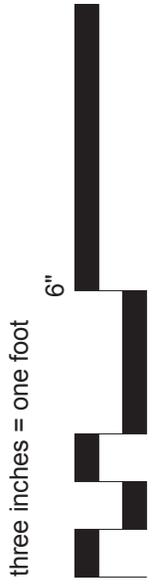

AP, WOOD CAP, FLASHING, & CLEAT & PREP FOR NEW
DRAWINGS

EXTERIOR MASONRY WALL FOR NEW OPENING - PROVIDE NEW
REFER TO FLOOR PLAN

& ASSOCIATED ELECTRICAL & LINES

BOX AS INDICATED - REFER TO ELECTRICAL

AND ASSOCIATED PIPES - REFER TO PLUMBING

- REFER TO PLUMBING

CONCRETE PAD &/ OR SIDEWALK - REFER TO CIVIL

MASONRY & PREP FOR NEW CONSTRUCTION

ENCE/GATE SALVAGE & RETURN TO OWNER

FT - G.C. TO ARRANGE W/ LIFT VENDOR & COORDINATE W/ OWNER
INSTALL OF PATIENT LIFT - G.C. TO VERIFY W/ LIFT VENDOR IF
REQUIRED.

L BOX - REFER TO ELECTRICAL

NTED ELECT. EQUIPMENT - REFER TO ELECTRICAL

UTTER & DOWNSPOUT

D AND STRIPPED OF TOP SOIL IN PREPARATION FOR
N & UNDERGROUND UTILITY WORK - REFER TO STRUCT. & MEP

FULLY SPRINKLED

**D
OR**

Project Title:
**BUILDING 1 LEVEL 1
RENOVATE & INSTALL
MRI AREA**

Date:
6/15/2018

Project No.
589A5-CSI-301

Building Number:
1 - AREA E

Checked By:
AHT

Drawn By:
JJG

Drawing No.
1-AD-111
Dwg. 23 Of 84

Location: Colmery-O'Neil VA Medical Center,
Topeka

**Department of
VA
Veterans Affairs**

E

F

AP, WOOD CAP, FLASHING, & CLEAT & PREP FOR NEW
DRAWINGS

EXTERIOR MASONRY WALL FOR NEW OPENING - PROVIDE NEW
REFER TO FLOOR PLAN

E

& ASSOCIATED ELECTRICAL & LINES

BOX AS INDICATED - REFER TO ELECTRICAL

AND ASSOCIATED PIPES - REFER TO PLUMBING

- REFER TO PLUMBING

CONCRETE PAD &/ OR SIDEWALK - REFER TO CIVIL

MASONRY & PREP FOR NEW CONSTRUCTION

ENCE/GATE SALVAGE & RETURN TO OWNER

FT - G.C. TO ARRANGE W/ LIFT VENDOR & COORDINATE W/ OWNER
INSTALL OF PATIENT LIFT - G.C. TO VERIFY W/ LIFT VENDOR IF
REQUIRED.

F

L BOX - REFER TO ELECTRICAL

NTED ELECT. EQUIPMENT - REFER TO ELECTRICAL

UTTER & DOWNSPOUT

D AND STRIPPED OF TOP SOIL IN PREPARATION FOR
N & UNDERGROUND UTILITY WORK - REFER TO STRUCT. & MEP

FULLY SPRINKLED

F	Project Title: BUILDING 1 LEVEL 1 RENOVATE & INSTALL MRI AREA			Date: 6/15/2018	Department of VA Veterans Affairs
	Building Number: 1 - AREA E		Checked By: AHT	Project No. 589A5-CSI-301	
	Location: Colmery-O'Neil VA Medical Center, Topeka		Drawn By: JJG	Drawing No. 1-AD-121 Dwg. 24 Of 84	

one foot

0

2

one and one half inches = one foot


0

6"

1

three inches = one foot

6"

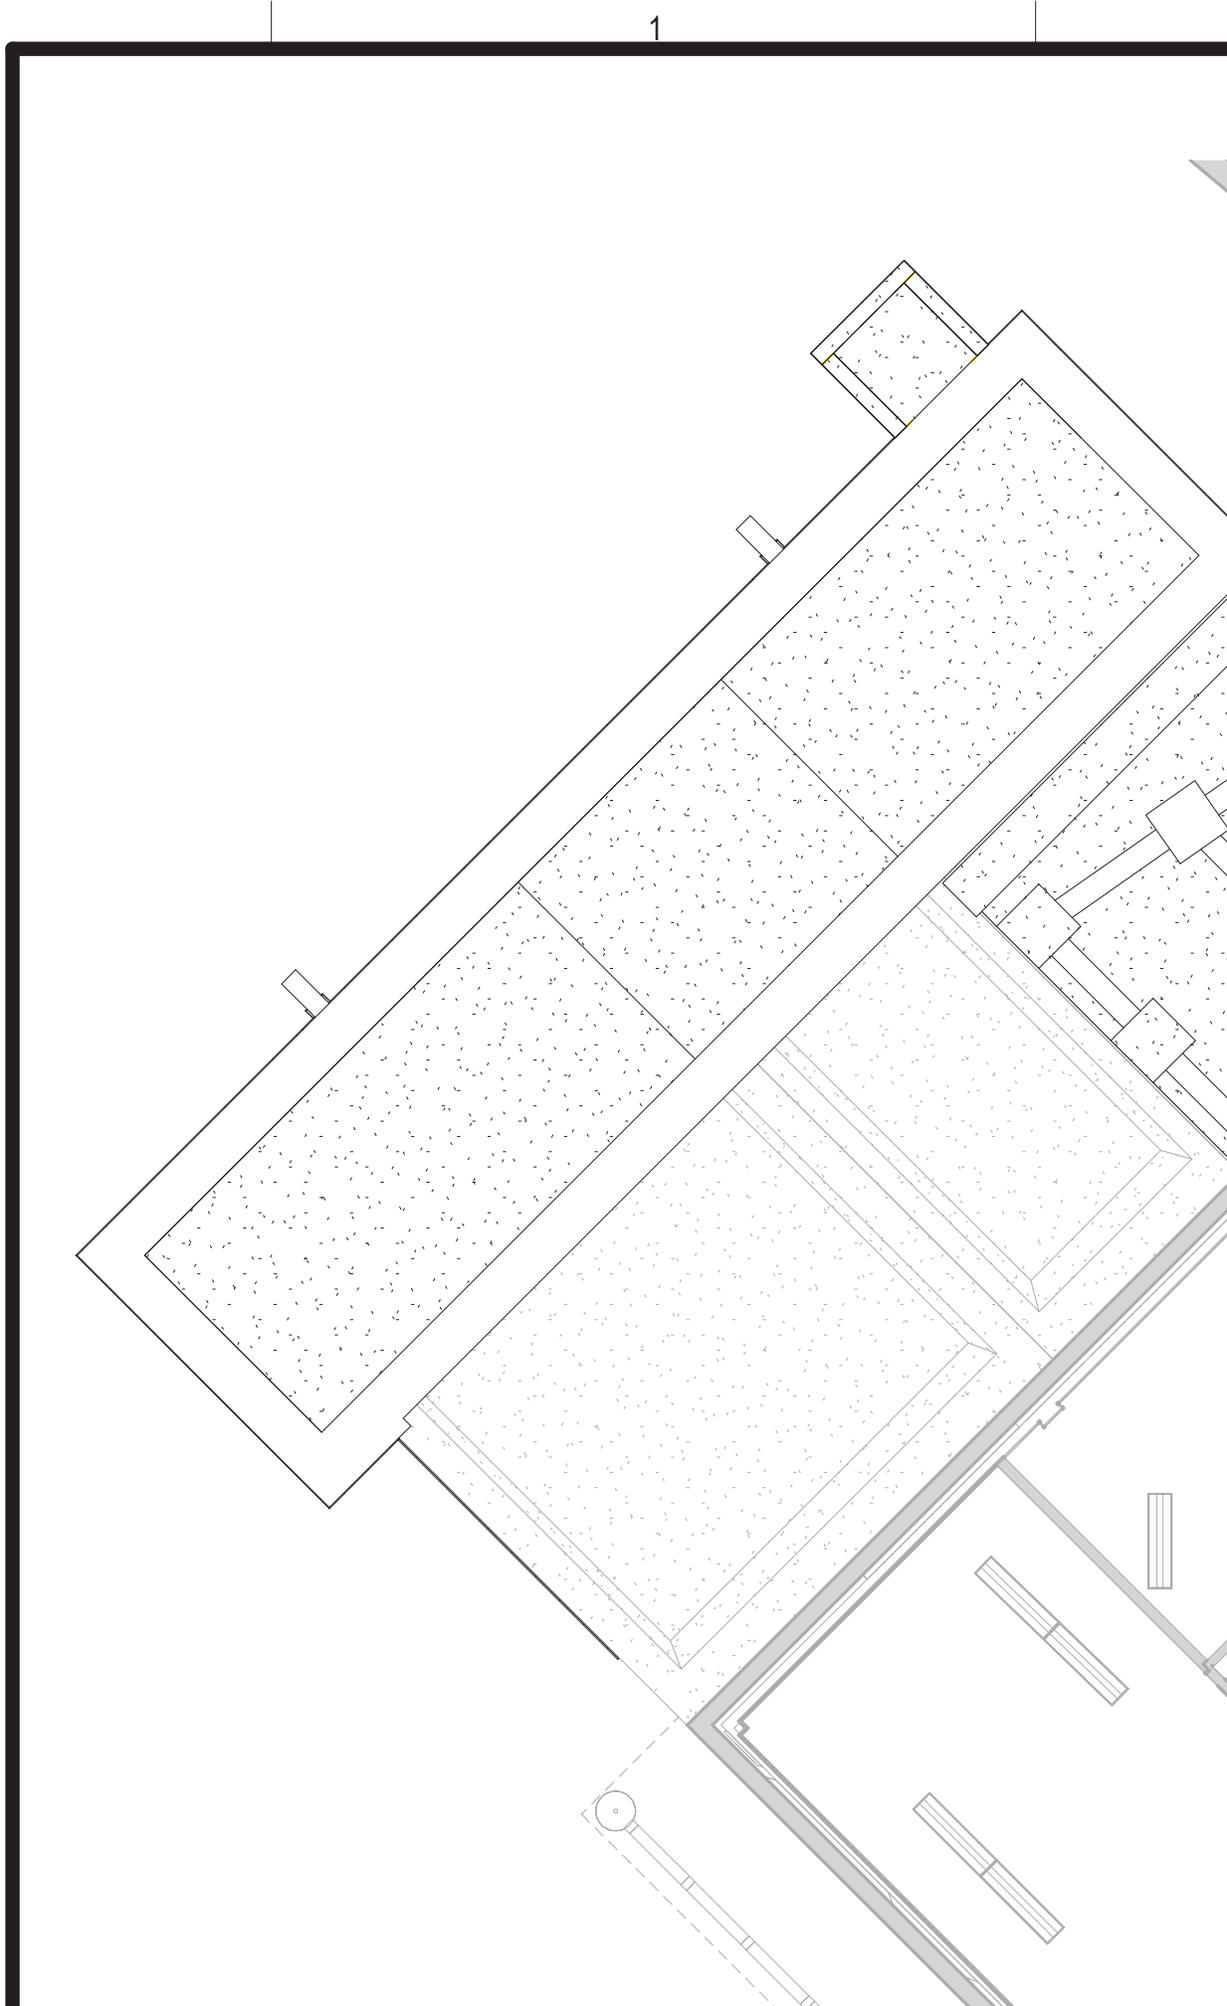

- 19 EXIST CLG. ACCESS PANEL
- 20 EXISTING PATIENT LIFT - G.C. TO ARRANGE W/ LIFT VENDOR & COORDINATE W/ OWNER FOR REMOVAL & RE-INSTALL OF PATIENT LIFT - G.C. TO VERIFY W/ LIFT VENDOR IF MODIFICATION IS REQUIRED.

E

F

FULLY SPRINKLED

I &

Project Title:
**BUILDING 1 LEVEL 1
 RENOVATE & INSTALL
 MRI AREA**

Date:
 6/15/2018

Project No.
 589A5-CSI-301

Building Number:
1 - AREA E

Checked By:
AHT

Drawn By:
JJG

Drawing No.
1-AE-111
 Dwg. 27 Of 84

Location: Colmery-O'Neil VA Medical Center,
 Topeka

VA | Department of
 Veterans Affairs

F

E

E

F

FULLY SPRINKLED

Project Title:

**BUILDING 1 LEVEL 1
RENOVATE & INSTALL
MRI AREA**

Date:

6/15/2018

Project No.

589A5-CSI-301

Building Number:

1 - AREA E

Checked By:

AHT

Drawn By:

JJG

Drawing No.




1-AE-120

Location:

Colmery-O'Neil VA Medical Center,
Topeka

Dwg. 28 Of 84

VA | Department of
Veterans Affairs

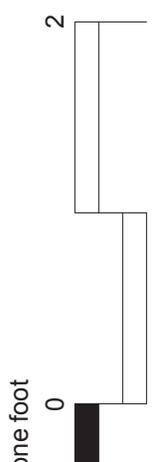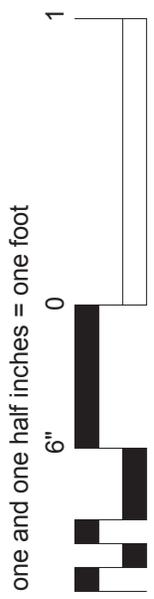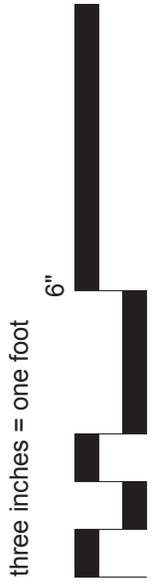

Z.2

Z.1

Y

X

PARAPET

SPLASH BLOCK
@ GRADE (TYP. 2)

3.1

W.1

2

5

1-AE-130 FOR DEDUCT BID ALTERNATE

5

SHEET MTL. SCUPPER COLLECTOR HEAD & DOWNSPOUT. SEE 9/1-AE-501 FOR DETAILS.

6

EXPANSION JOINT - SEE SHEET 1-AE-502 FOR DETAILS

7

ALUM. WNDW. BY PREFABRICATED MRI PROVIDER. SEE 1/1-AE-701 FOR DETAILS

8

HM DOOR/FRAME BY PREFABRICATED MRI PROVIDER. SEE 8/1-AE-701 FOR DETAILS

E

F

NOTE

SEE 1-AE-131 FOR LIST FOR DEDUCT ALTERNATES.

FULLY SPRINKLED

Project Title:

**BUILDING 1 LEVEL 1
RENOVATE & INSTALL
MRI AREA**

Date:

6/15/2018

Project No.

589A5-CSI-301

Building Number:

1 - AREA E

Checked By:

AHT

Drawn By:

JJG

Drawing No.

1-AE-130

Location:

Colmery-O'Neil VA Medical Center,
Topeka

Dwg. 30 Of 84

Department of
VA Veterans Affairs

FULLY SPRINKLED

Project Title:

**BUILDING 1 LEVEL 1
RENOVATE & INSTALL
MRI AREA**

Date:

6/15/2018

Project No.

589A5-CSI-301

Building Number:

1 - AREA E

Checked By:

AHT

Drawn By:

JJG

Drawing No.

1-AE-131

Location:

Colmery-O'Neil VA Medical Center,
Topeka

Dwg. 31 Of 84

VA | Department of
Veterans Affairs

1-AE-130 FOR DEDUCT BID ALTERNATE

5

SHEET MTL. SCUPPER COLLECTOR HEAD & DOWNSPOUT. SEE 9/1-AE-501 FOR DETAILS.

6

EXPANSION JOINT - SEE SHEET 1-AE-502 FOR DETAILS

7

ALUM. WNDW. BY PREFABRICATED MRI PROVIDER. SEE 1/1-AE-701 FOR DETAILS

8

HM DOOR/FRAME BY PREFABRICATED MRI PROVIDER. SEE 8/1-AE-701 FOR DETAILS

E

F

NOTE

SEE 1-AE-131 FOR LIST FOR DEDUCT ALTERNATES.

FULLY SPRINKLED

	Project Title: BUILDING 1 LEVEL 1 RENOVATE & INSTALL MRI AREA			Date: 6/15/2018	VA Department of Veterans Affairs
	Building Number: 1 - AREA E	Checked By: AHT	Drawn By: JJG	Project No. 589A5-CSI-301	
	Location: Colmery-O'Neil VA Medical Center, Topeka			Drawing No. 1-AE-201 Dwg. 32 Of 84	

one foot


0




2

one and one half inches = one foot

6"

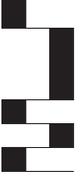


0

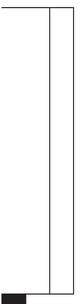

1

three inches = one foot

6"

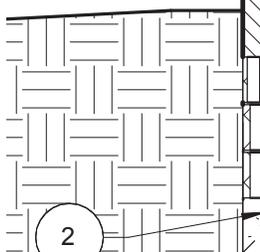

2

29

7

4

1-A

- 26. IN-GROUND ELECT. DUCT BANK - SEE ELECT.
- 27. EXIST. SUSPENDED ACT CLG. TO REMAIN.
- 28. WALL-MTD. FIRE EXTINGUISHER/BRACKET
- 29. HORIZONTAL WINDOW BLINDS GC TO PROVIDE & INSTALL.

E

EL 1
1/8" 

F

FULLY SPRINKLED

NOTES	Project Title: BUILDING 1 LEVEL 1 RENOVATE & INSTALL MRI AREA			Date: 6/15/2018	VA Department of Veterans Affairs
				Project No. 589A5-CSI-301	
	Building Number: 1 - AREA E	Checked By: AHT	Drawn By: JJG	Drawing No. 1-AE-302	
	Location: Colmery-O'Neil VA Medical Center, Topeka			Dwg. 34 Of 84	

- 26. IN-GROUND ELECT. DUCT BANK - SEE ELECT.
- 27. EXIST. SUSPENDED ACT CLG. TO REMAIN.
- 28. WALL-MTD. FIRE EXTINGUISHER/BRACKET
- 29. HORIZONTAL WINDOW BLINDS GC TO PROVIDE & INSTALL.

E

F

NOTE

SEE 1-AE-131 FOR LIST FOR DEDUCT ALTERNATES.

FULLY SPRINKLED

DETAILS

Project Title:
**BUILDING 1 LEVEL 1
 RENOVATE & INSTALL
 MRI AREA**

Date:
 6/15/2018

Project No.
 589A5-CSI-301

Building Number:
1 - AREA E


Checked By:
AHT

Drawn By:
JJG

Drawing No.
1-AE-303
 Dwg. 35 Of 84

Location: Colmery-O'Neil VA Medical Center,
 Topeka

**Department of
 VA Veterans Affairs**

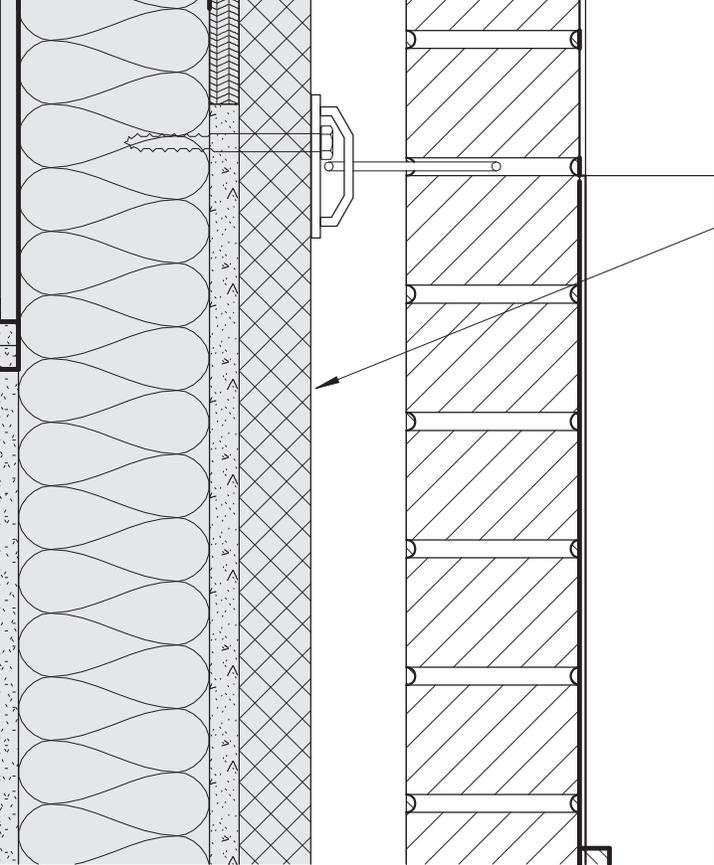

MRI CASSETTE BY PDC
 - REFER TO PDC
 FABRICATION
 DRAWINGS FOR INFO.

PREFIN. ALUM
 DOWNSPOUT

E

F

COLLECTOR HEAD DETAIL

FULLY SPRINKLED

	Project Title: BUILDING 1 LEVEL 1 RENOVATE & INSTALL MRI AREA			Date: 6/15/2018	VA Department of Veterans Affairs
	Building Number: 1 - AREA E	Checked By: AHT	Drawn By: JJG	Project No. 589A5-CSI-301	
	Location: Colmery-O'Neil VA Medical Center, Topeka			Drawing No. 1-AE-501 Dwg. 36 Of 84	

NOTE

SEE 1-AE-131 FOR LIST FOR DEDUCT ALTERNATES.

FULLY SPRINKLED

D	Project Title: BUILDING 1 LEVEL 1 RENOVATE & INSTALL MRI AREA			Date: 6/15/2018	Department of VA Veterans Affairs
				Project No. 589A5-CSI-301	
	Building Number: 1 - AREA E	Checked By: AHT	Drawn By: JJG	Drawing No. 1-AE-502	
	Location: Colmery-O'Neil VA Medical Center, Topeka			Dwg. 37 Of 84	

FULLY SPRINKLED

DETAILS

Project Title:

**BUILDING 1 LEVEL 1
RENOVATE & INSTALL
MRI AREA**

Date:

6/15/2018

Project No.

589A5-CSI-301

Building Number:

1 - AREA E

Checked By:

AHT

Drawn By:

JJG

Drawing No.


1-AE-503

Location:

Colmery-O'Neil VA Medical Center,
Topeka

Dwg. 38 Of 84

VA | Department of
Veterans Affairs

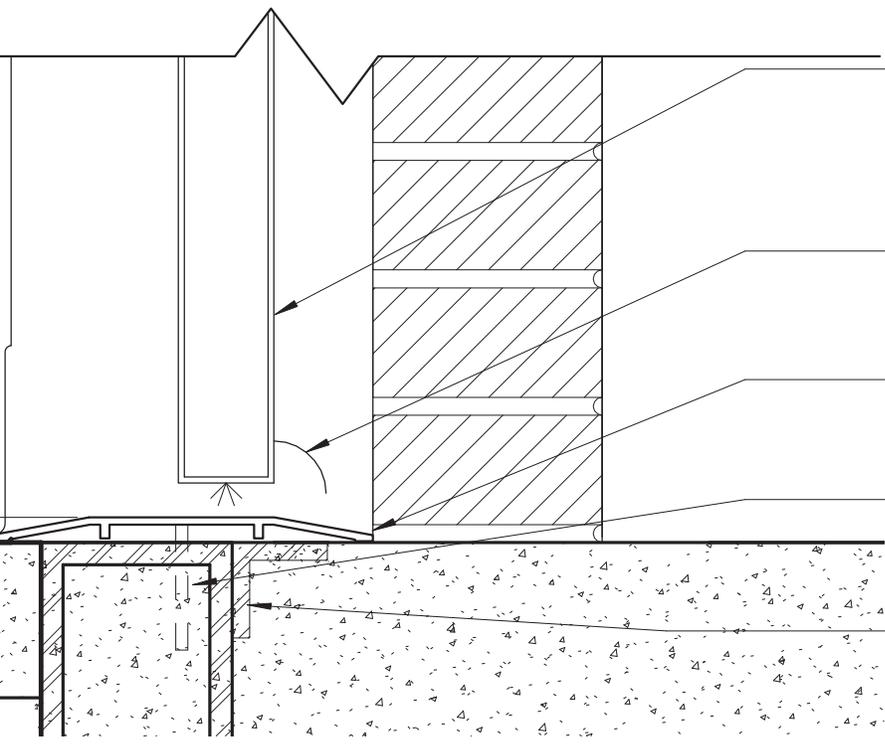

H.M. FRAME W/ DOOR
PER SCHD.

DRIPS @ EXT. DOORS

THRESHOLD

ANCHOR PER MANUF.
RECOMMENDATIONS

REFER TO STRUCT. FOR
STOOP FOUNDATION
& CONNECTION TO MRI
CASSETTE

E

F

SECTION DETAIL - EQUIPMENT ROOM

FULLY SPRINKLED

ES &

Project Title:
**BUILDING 1 LEVEL 1
RENOVATE & INSTALL
MRI AREA**

Date:
6/15/2018

Project No.
589A5-CSI-301

Building Number:
1 - AREA E

Checked By:
AHT

Drawn By:
JJG

Drawing No.

1-AE-701

Location: Colmery-O'Neil VA Medical Center,
Topeka


Dwg. 39 Of 84

VA Department of
Veterans Affairs

SEE ELEVATION

E

F

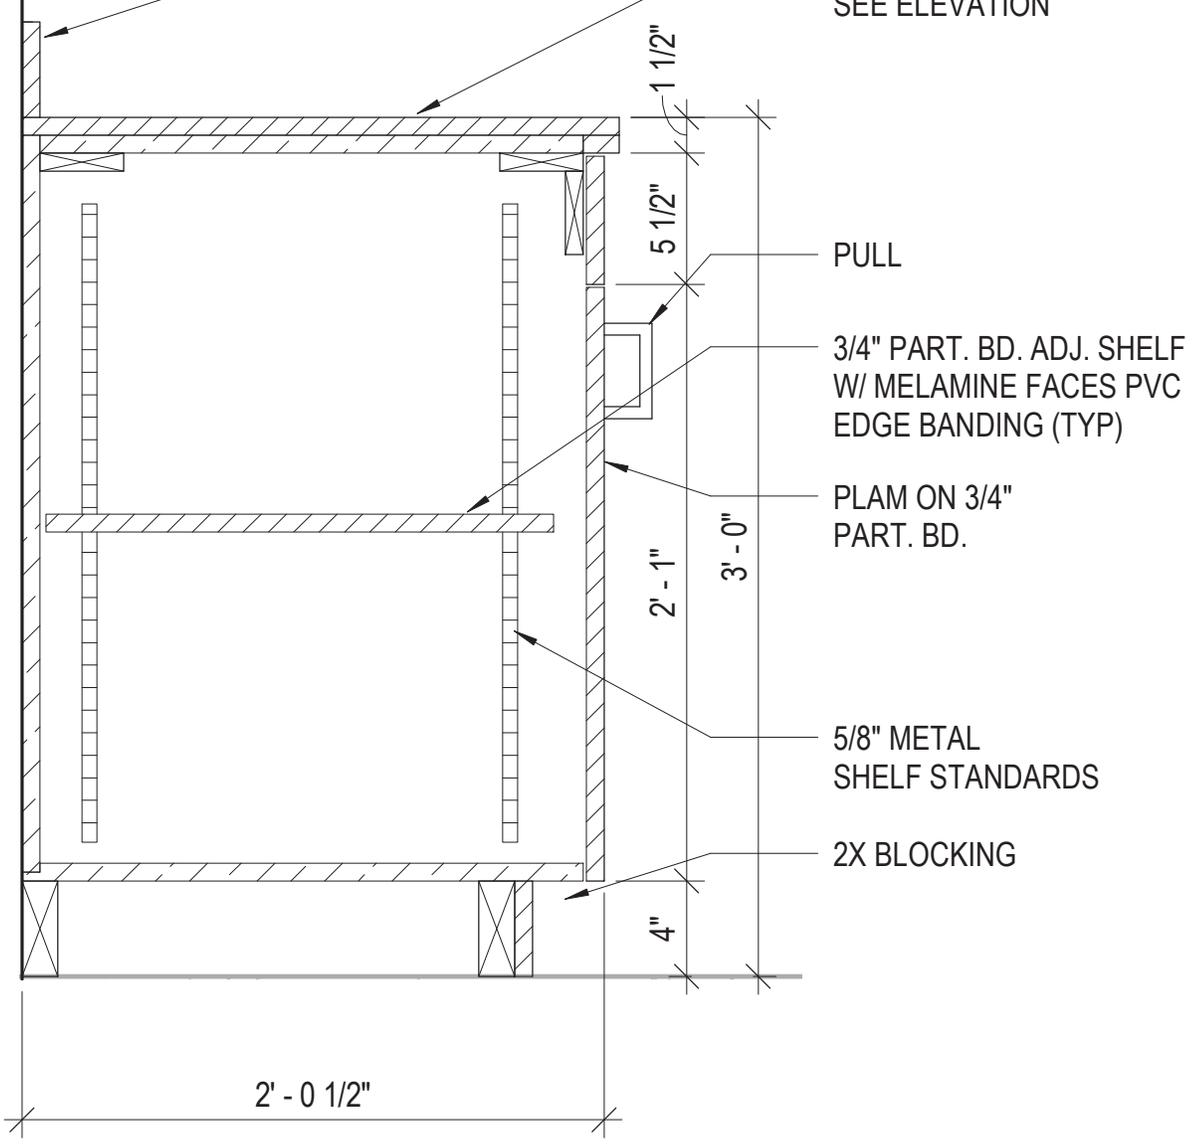

9 BASE/UPPER CABINET DETAIL
 1-AI-101 1 1/2" = 1'-0"

FULLY SPRINKLED

RE

Project Title:
**BUILDING 1 LEVEL 1
 RENOVATE & INSTALL
 MRI AREA**

Date:
 6/15/2018

Project No.
 589A5-CSI-301

Building Number:
1 - AREA E

Checked By:
AHT

Drawn By:
JJG

Drawing No.
1-AI-101
 Dwg. 40 Of 84

Location: Colmery-O'Neil VA Medical Center,
 Topeka

VA Department of
 Veterans Affairs