




**5 PHASING PLAN - BUILDING 1**  
AD101 NOT TO SCALE

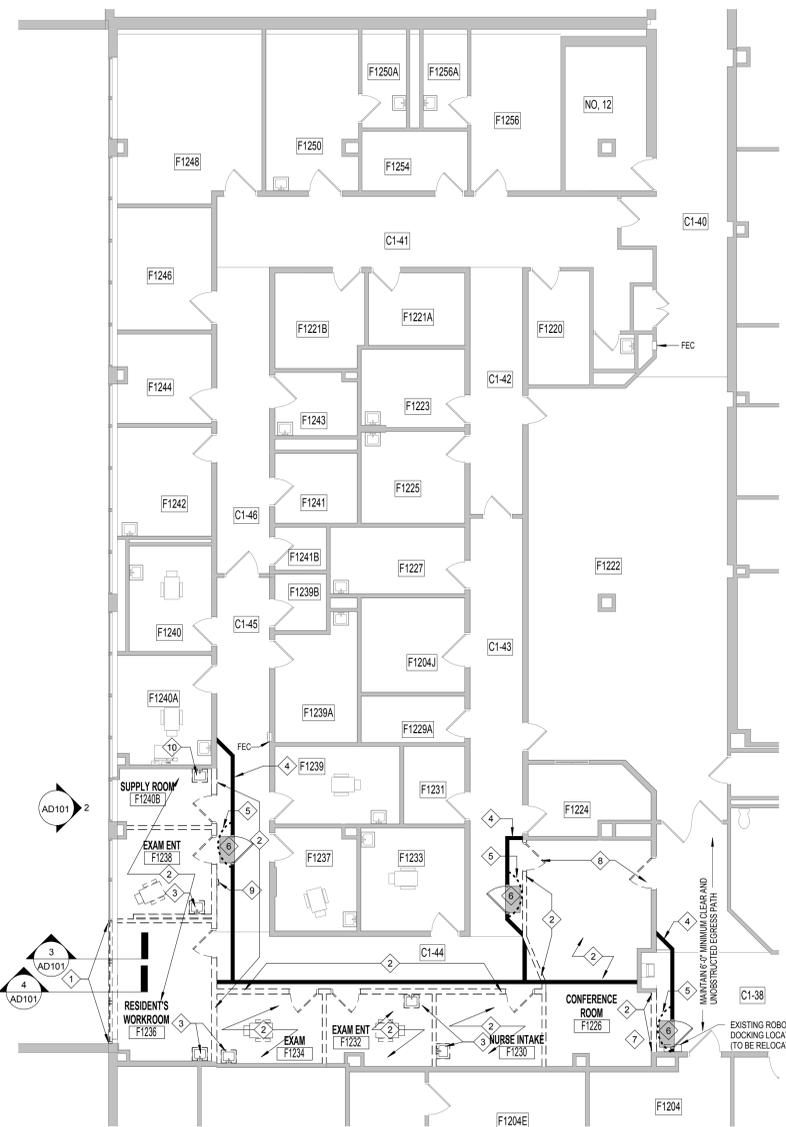


**1 EXISTING LEVEL 1 - HOSPITAL INTERIOR DEMOLITION FLOOR PLAN**  
AD101 SCALE: 1/8" = 1'-0"

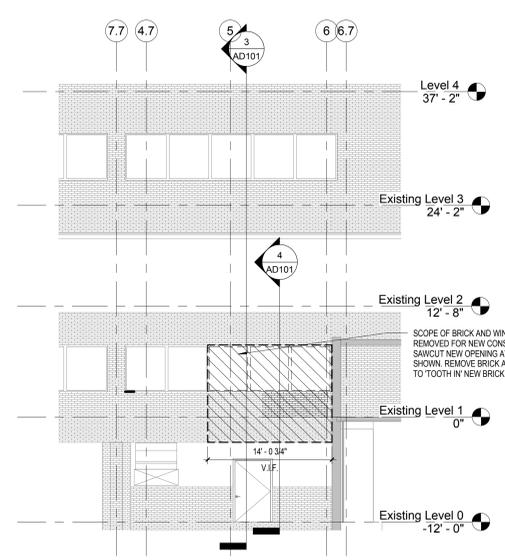

**2 WALL DEMOLITION ELEVATION - BUILDING 1 AT CONNECTOR**  
AD101 SCALE: 1/8" = 1'-0"

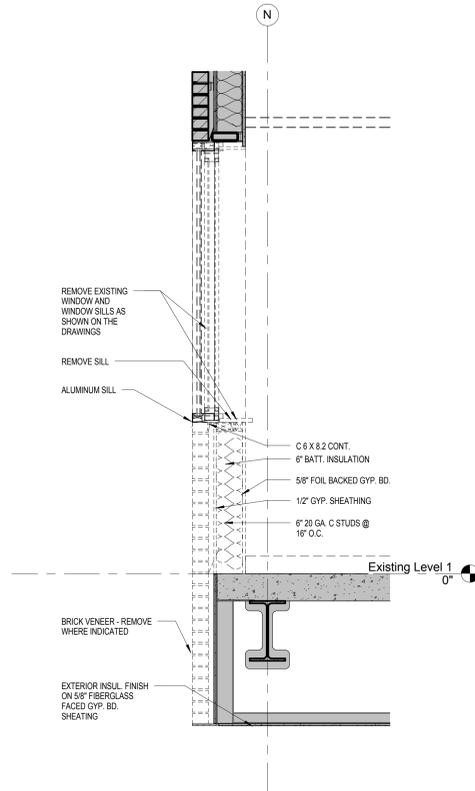


**3 DEMOLITION SECTION - BUILDING 1 AT CONNECTOR**  
AD101 SCALE: 3/4" = 1'-0"

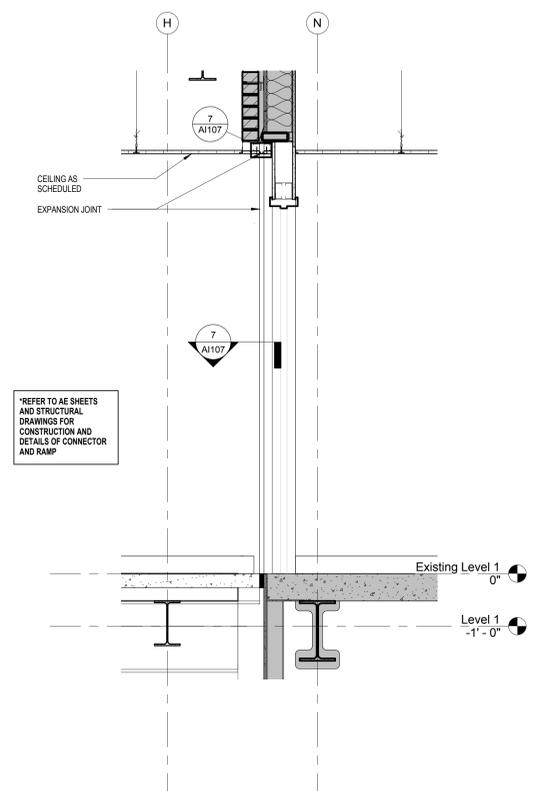

**4 WALL SECTION - BUILDING 1 AT CONNECTOR**  
AD101 SCALE: 3/4" = 1'-0"

- ### PHASING NOTES
- REFER TO SPECIFICATION SECTION 01 57 21 - "INDOOR AIR QUALITY CONTROLS" FOR ADDITIONAL REQUIREMENTS.
  - MAINTAIN ALL REQUIRED EGRESS PATHS AND KEEP CLEAR AND UNOBSTRUCTED.
  - ALL DOORS IN TEMPORARY BARRIERS SHALL BE EQUIPPED WITH SMOKE GASKETING.
- ### DEMOLITION NOTES
- REMOVE PORTION OF EXTERIOR WALL AS REQUIRED FOR NEW WORK. COORDINATE WITH STRUCTURAL DRAWINGS.
  - REMOVE WALLS, DOORS, CEILINGS, CASWORK, FIXTURES, ETC. OR PORTIONS THERE OF AS REQUIRED FOR NEW WORK.
  - REMOVE FIXTURES AS REQUIRED FOR NEW WORK. DISCARD ITEMS AND CAP WATER LINES.
  - TEMPORARY CONSTRUCTION BARRIERS - BARRIERS TO BE CONSTRUCTED AS SMOKE RESISTANT WALLS SEALED TO STRUCTURE ABOVE.
  - PLASTIC BARRIER AND ZIPPER LOCK ENTRANCE - INSTALL PER MANUFACTURER'S INSTRUCTIONS TO CONTROL AIRBORNE CONTAMINANTS. AN ANTE-ROOM CONFIGURATION IS REQUIRED AT ALL ACCESS POINTS TO CONSTRUCTION ZONES.
  - ADHESIVE FACED CONTAMINATION CONTROL MATS OR STICKY WALK OFF MATS ARE REQUIRED AT ALL ACCESS POINTS TO CONSTRUCTION ZONES AS SHOWN.
  - AT NEW CONSTRUCTION AREAS CONCEALED BY A TEMPORARY CONSTRUCTION BARRIER, FINAL FINISHING MAY BE PERFORMED AFTER REMOVAL OF BARRIERS PROVIDED THAT ALL WORK IS CONCEALED BEHIND PLASTIC BARRIERS AND ZIPPER LOCK ENTRANCES. REQUIREMENTS IDENTIFIED IN SPECIFICATION SECTION 01 57 21 SHALL STILL APPLY. THE WORK ZONE SHALL BE TREATED AS A CONTAMINATION AREA AND ALL DUST TRACKED OUTSIDE OF THIS AREA SHALL BE CLEANED UP IMMEDIATELY.
  - REMOVE EXISTING DOOR. INFILL OPENING TO MATCH EXISTING WALL.
  - EXISTING RED EMERGENCY PHONE. REMOVE AND REINSTALL. CONTRACTOR TO INSPECT LINE TO CONFIRM IN WORKING ORDER.
  - REMOVE EXISTING SINK. RELOCATE ON EXISTING WALL TO MEET ADA CLEARANCES.

- ### REFERENCE LEGEND
- EXISTING WALL
  - DEMOLISHED WALL
  - NEW WALL
  - EXISTING DOOR
  - DEMOLISHED DOOR
  - NEW DOOR
  - Room TAG
  - ACTUAL SF/PROGRAM SF
  - DOOR TAG
  - REVISION TAG
  - KEYNOTE TAG
  - EQUIPMENT TAG
  - WALL TAG
  - FIRE EXTINGUISHER
  - FIRE EXTINGUISHER CABINET
  - CARD READER
  - SECTION TAG
  - DETAIL TAG
  - EXTERIOR ELEVATION TAG
  - INTERIOR ELEVATION TAG
  - 0 Hour Smoke Resistant
  - 1 Hour Fire Rated Barrier
  - 2 Hour Fire Rated Barrier
  - 1 Hour Smoke Barrier
  - 2 Hour Smoke Barrier

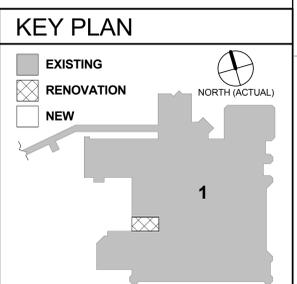

FULLY SPRINKLERED  
FINAL CONSTRUCTION DOCUMENTS

<b>CONSULTANTS:</b> 		<b>PROJECT MANAGER:</b> 		Project Number 13-290	Scale As indicated	Drawing Title: EXISTING LEVEL 1 - HOSPITAL INTERIOR DEMOLITION FLOOR PLAN	Project Title VA Durham Specialty Care Building 42	Project Number 558-321	Office of Construction and Facilities Management 	
5960 Fairview Road, Suite 500 Charlotte, NC 28210 704-887-3500		111 West Main Street Durham, NC 27701 919-489-0368		3516 Bush Street, Suite 200 Raleigh, NC 27609 919-871-1070		Approved: Project Director	Location Durham, North Carolina	Building Number 42		Drawing Number AD101
Revisions		Date		Date 04/28/2015		Checked MBT	Drawn EWS	Dwg 1 of 60		