


SCALE: 1/32" = 1'

- GENERAL NOTES:**
1. CONTRACTOR SHALL FIELD VERIFY ALL EXISTING CONDITIONS AND DIMENSIONS. SQUARE FOOTAGES BELOW ARE ESTIMATES.
 2. MINIMUM SLOPE OF 1/4" PER 1'.
 3. CONTRACTOR SHALL USE APPROPRIATE MANUFACTURER'S DETAILS AT ALL LOCATIONS TO OBTAIN MANUFACTURER'S ROOF WARRANTIES. FOLLOW ALL ROOFING MANUFACTURER'S SYSTEM REQUIREMENTS FOR ALL TERMINATIONS AND SEAMS.
 4. LEGALLY DISPOSE OF ALL DEMOLISHED MATERIALS.

BUILDING 1
ROOF R 800 SF

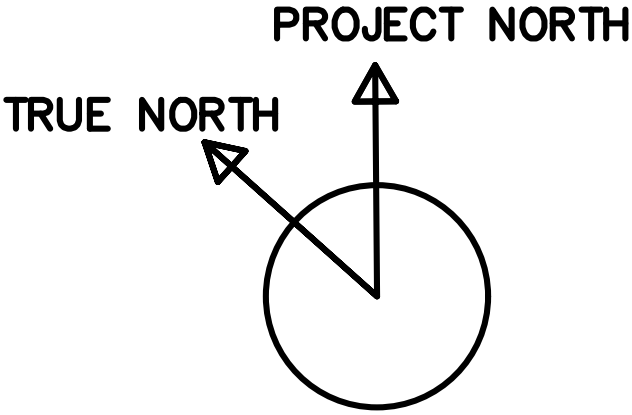

			CONSULTANT	ARCHITECT/ENGINEER OF RECORD	STAMP	<div>Office of Construction and Facilities Management</div> <div> U.S. Department of Veterans Affairs</div>	Drawing Title BUILDING 1 ROOF PLAN, PT. 2	Phase	Project Title BUILDING 1 ROOF PLAN, PT. 2	Project Number 660-18-239
							Approved: Project Director			Building Number BUILDING 1
							VAMC SALT LAKE CITY		Location SALT LAKE CITY, UTAH	Drawing Number
								Issue Date 10/24/2018	Checked	Drawn
Revisions:	Date:									