

NOTES:


General Notes

- REFER TO CIVIL, STRUCTURAL, PLUMBING, MECHANICAL AND ELECTRICAL FOR CONSTRUCTION NOTES SPECIFIC TO THESE DISCIPLINES.
- NO CORRIDOR, AISLE, DOOR OR EXIT SHALL BE OBSTRUCTED OR USED IN SUCH A MANNER AS TO ENDOANGER UPON ROUTES OF INGRESS OR EGRESS UTILIZED BY THE PUBLIC OR BUILDING OCCUPANTS OR TO PRESENT AN INSECURE, UNSAFE OR UNHEALTHY CONDITION TO THE PUBLIC OR BUILDING OCCUPANTS. EXISTING EXIT STAIRS SHALL BE MAINTAINED AS USABLE EXITS DURING CONSTRUCTION.
- ALL EXISTING STRUCTURAL ELEMENTS ARE TO REMAIN UNDISTURBED UNLESS NOTED OTHERWISE.
- PROVIDE DAILY REPORT OF DIRT AND DUST.
- PROVIDE TEMPORARY WATERPROOFING OF EXPOSED BUILDING CONSTRUCTION. REFER TO RELATED SECTIONS AND DETAILS FOR ADDITIONAL INFORMATION.
- DATE OF FINAL "PUNCH THROUGH" FROM NEW TO EXISTING IS TO BE APPROVED BY THE VA COTR.
- SEE ENLARGED PLAN FOR PET CT AREA LEAD WALL LINING FB/AE-401.
- REFER TO CONSTRUCTION SEQUENCE PLANS FOR AVAILABLE DATES AND WORK AREAS.
- STEEL COLUMNS AND ROOF STEEL DECK TO HAVE SPRAY APPLIED FIREPROOFING ACCORDING TO UL DESIGN # NOTED ON LIFE SAFETY PLANS.

Arch Notes

- FIRE EXTINGUISHER IN CABINET
- WALL MOUNTED FIRE EXTINGUISHER
- ALIGN FACE OF WALLS
- FRAME WALL TIGHT TO EXISTING CONDUIT
- LINE OF EXTERIOR WALL BELOW
- INFILL OPENING (INCLUDING REMOVED VENTS) -SEE WALL TYPE
- DOCK LEVELER
- UNDERSLAB DUCT OR CONDUIT LAYOUT DETERMINED BY EQUIPMENT VENDOR (V V)
- GYP. BD. TO DECK ON CORRIDOR SIDE OF PARTITION.
- WALL EXPANSION JOINT
- MECHANICAL OR PLUMBING RISER. SEAL BOTTOM OF SHAFT WITH 2 HOUR RATED SHUTTER WALL OR FIRESTOPPING.
- PAINT ENTIRE WALL ON EXISTING SIDE OF WINDOW INFILL. MATCH EXISTING WALL COLOR
- 2 HOUR SHUTT WALL W/CHARGE WALL IN FRONT. WALLS TO BE REMOVABLE FOR FUTURE SUB-BASEMENT VENTILATION PROJECT.
- THE EXISTING WALL INTO NEW WALL. PAINT CROSS CORRIDOR WALL.
- OFFICE TO REMAIN IN-USE. BUILD NEW STUD WALL WITH ONE SIDE OF GYP. BD. FOR RELOCATED. PAINT OFFICE SIDE OF WALL AND ADD WALL BASE. CUT BACK CEILING AND FLOORING FOR NEW WALL
- CMU COLUMN WRAP TO 8" ABOVE FLOOR. EXPOSED
- EMERGENCY SHOWER ALCOVE
- PATCH CONCRETE MASTY UNIT WALL AT REMOVED DOOR
- FLOOR TO FLOOR EXPANSION JOINT COVER, 2 HOUR RATED SEE DETAIL F7/AE-601

KEY PLAN

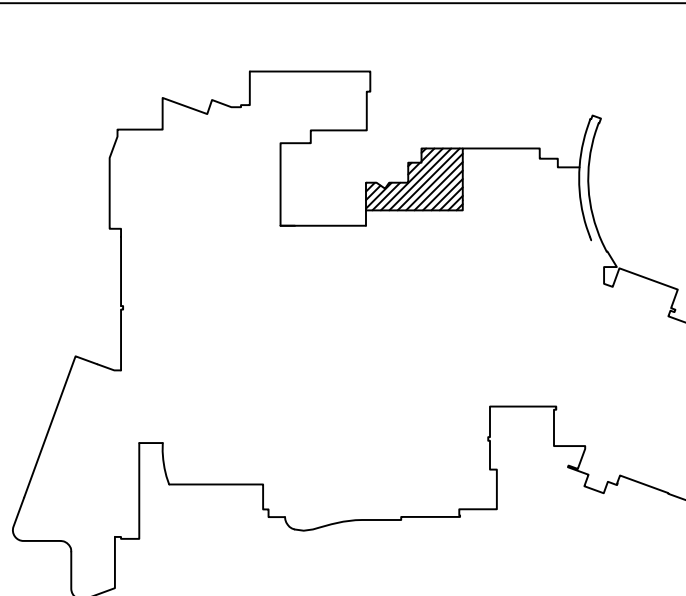

CONSTRUCTION DOCUMENTS
FULLY SPRINKLERED

F7 BASEMENT FLOOR PLAN
SCALE: 1/8" = 1'-0"

CONSULTANTS:

ARCHITECT / ENGINEERS:

Westlake
Reed
Leskosky

925 Euclid Avenue, Suite 1900, Cleveland, Ohio 44115
216.522.1350
Phoenix, Washington, Cleveland

Drawing Title
Basement Plan

Approved: Project Director

Project Title
**Wade Park
Radiology Phase 2**

Location
Cleveland, Ohio

Date
August 17, 2009

Checked

Drawn

Project Number
541-350

Building Number
1

Drawing Number
AE-10B

Dwg. of

**Office of
Facilities
Management**

Department of
Veterans Affairs

Revisions:	Date