

DESIGN CRITERIA

USE GROUP / OCCUPANCY:	(1) INSTITUTIONAL
CONSTRUCTION:	RENOVATION
CONSTRUCTION TYPE:	TYPE I-A
HEIGHT:	2ND FLOOR RENOVATION OF THREE (3) STORY PORTION OF BUILDING
FIRE SUPPRESSION:	FULLY SPRINKLED (100 %)
AREA:	RENOVATION SCOPE OF WORK: 3206 S.F.

NOTICE TO CONTRACTOR

SQUARE FOOTAGE SHOWN ON THE DRAWINGS ARE FOR THE PURPOSE OF ESTABLISHING CALCULATIONS USED TO COMPLY WITH APPLICABLE BUILDING CODE REQUIREMENTS AND SHALL NOT BE USED BY THE CONTRACTOR FOR CALCULATIONS RELATED TO AREAS, VOLUMES, AMOUNTS OF MATERIALS OR WORK TO BE USED FOR THE PROJECT OR COSTS PER SQUARE FOOT. NEITHER THE ARCHITECT OR OWNER SHALL BE LIABLE FOR ANY INACCURACIES IN THE ARCHITECT'S FIGURES. IT IS THE CONTRACTOR'S RESPONSIBILITY TO DETERMINE ALL MATERIAL REQUIREMENTS AND METHODS OF CONSTRUCTION REQUIRED BY THE CONTRACT DOCUMENTS.

SECOND FLOOR PLAN (OVERALL)

N.T.S.

EXISTING DOOR - TO REMAIN

PROPOSED DOOR - SEE DOOR SCHEDULE AND SPECIFICATIONS, COORDINATE HARDWARE KEYING WITH OWNER.

PROPOSED WALLS - REFER TO PARTITION TYPES, THIS SHEET

EXISTING WALLS - TO REMAIN

WORK AREA BOUNDARY


1 HR. FIRE RATED PARTITION - 5 1/8" TYPE "X" GYP. BOARD ON EACH SIDE OF METAL STUDS - PROVIDE ACOUSTICAL BATTS.

1. REFER TO ENLARGED PLANS FOR DIMENSIONS, RENOVATION KEYNOTES, TOILET ACCESSORIES, PARTITION TYPES, AND EQUIPMENT SCHEDULE.
2. THIS LIFE SAFETY PLAN IS FOR RENOVATION SUITE ONLY INCLUDED IN SCOPE OF WORK.

- KENTUCKY BUILDING CODE – 2007 CURRENT EDITION
- UNIFORM FEDERAL ACCESSIBILITY – 2006 GUIDELINES FOR THE DESIGN AND CONSTRUCTION OF HEALTH CARE FACILITIES
- JOINT COMMISSION FOR ACCREDITATION OF HOSPITALS – REQUIREMENTS
- 2007 INTERNATIONAL MECHANICAL CODE
- 2008 INTERNATIONAL FUEL GAS CODE
- 2006 INTERNATIONAL ENERGY CONSERVATION CODE
- 2007 INTERNATIONAL PLUMBING CODE
- 2005 NFPA 70 NATIONAL ELECTRICAL CODE
- 2006 INTERNATIONAL FIRE CODE FOR PORTABLE FIRE EXTINGUISHERS (SECTION 906)
- DEPARTMENT OF VETERANS AFFAIRS – OFFICE OF CONSTRUCTION & FACILITIES MANAGEMENT – DESIGN STANDARDS

N.T.S

SQUARE FOOTAGE SHOWN ON THE DRAWINGS ARE FOR THE PURPOSE OF ESTIMATING THE QUANTITY OF MATERIALS AND WITH APPLICABLE BUILDING CODE REQUIREMENTS AND SHALL NOT BE USED BY THE CONTRACTOR FOR CALCULATIONS RELATED TO AREAS, VOLUMES, AMOUNTS OF MATERIALS OR WORK TO BE USED FOR THE PROJECT OR COSTS PER SQUARE FOOT. NEITHER THE ARCHITECT OR OWNER SHALL BE LIABLE FOR SQUARE FOOTAGE DISCREPANCIES IN ARCHITECTURAL DRAWINGS. IT IS THE CONTRACTOR'S RESPONSIBILITY TO DETERMINE ALL MATERIAL REQUIREMENTS AND METHOD OF CONSTRUCTION REQUIRED BY THE CONTRACT DOCUMENTS.

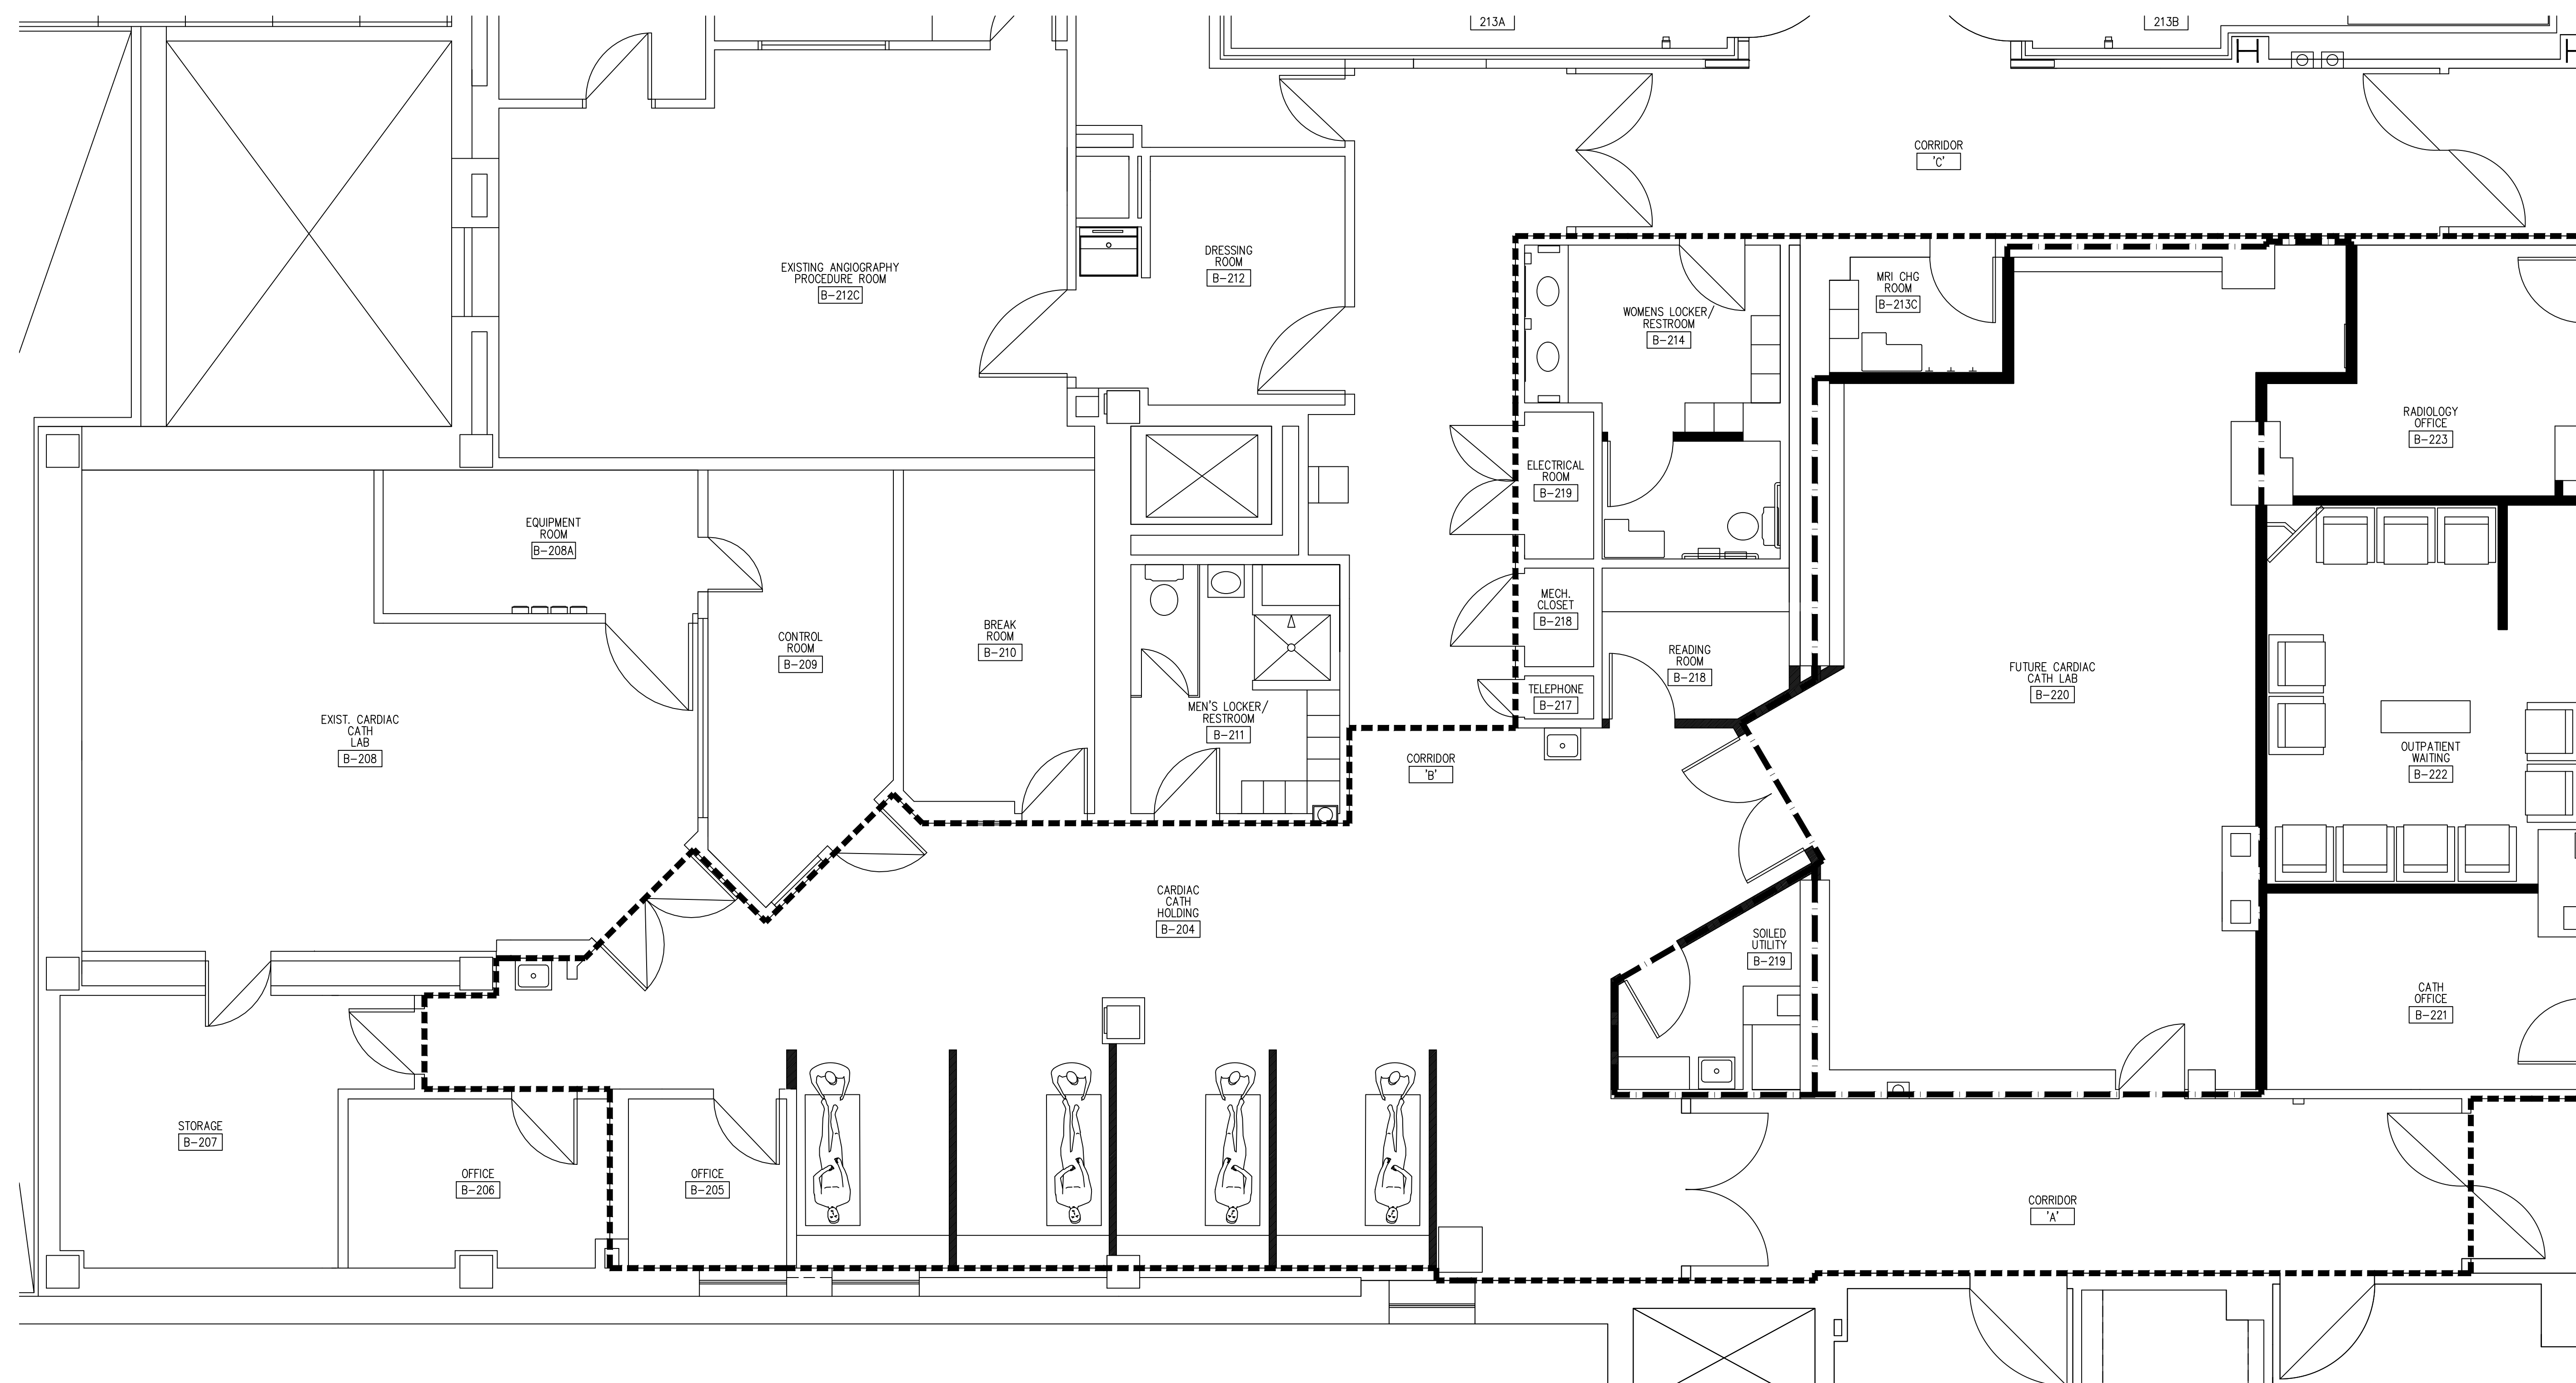


GRAPHIC SCALE SUPERSEDES NUMERIC SCALE

0 2' 4'

SCALE: $1/4" = 1'-0"$


RECORD DRAWINGS T-659

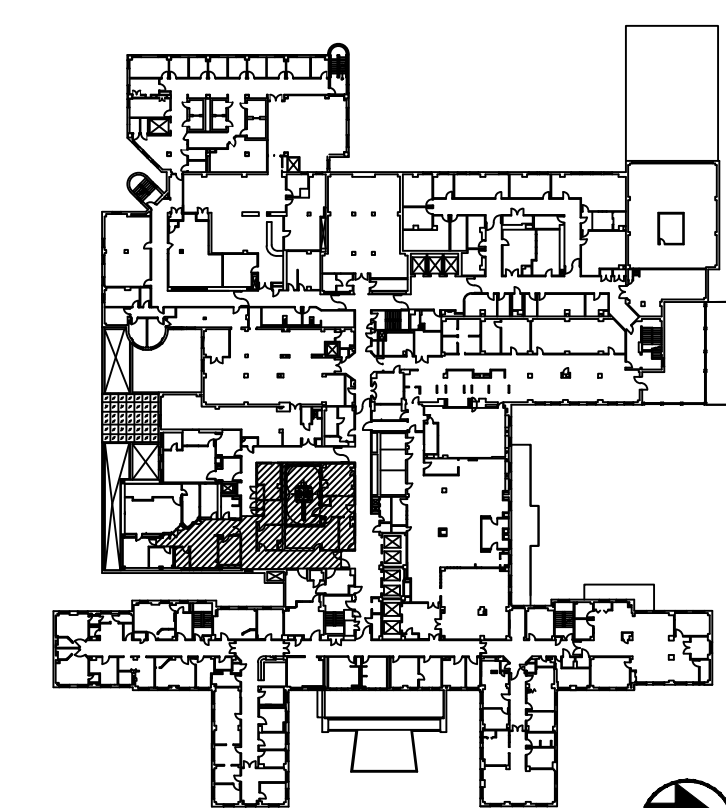

KEY PLAN

**CARDIAC CATH LAB
SITE PREPARATION
PROJECT: 603-09-704**

**Department of
Veterans Affairs**

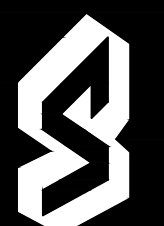

12	
13	
14	
15	
16	
17	
18	
19	
20	

MM. NO.	
DE BY JEM	CHECKED HB
TE 05-21-12	
LIFE SAFETY FLOOR PLAN	
DRAWING NO. A1.1	BID PKG.

PARADIGM
ENGINEERS AND CONSTRUCTORS
PO BOX 436223
Louisville, Kentucky 40253
502-339-0511 www.paradigmusa.com