

2ND FLOOR PLUMBING & FIRE PROTECTION NEW WORK
PLUMBING & FIRE PROTECTION
GRAPHIC SCALE SUPERSEDES NUMERIC SCALE
0 2' 4' 8'
SCALE: 1/4" = 1'-0"


- GENERAL NOTES
1. ALL MEDICAL GAS PIPING SHALL BE LABELED AT ALL PENETRATIONS. LABELING INDICATING WHAT EACH PIPE CARRIES SHALL BE APPLIED TO PIPING ON BOTH SIDES OF EACH PENETRATION.
 2. EXISTING SPRINKLER HEADS SHALL BE RELOCATED TO PROVIDE PROTECTION PER NFPA REQUIREMENTS FOR HEALTHCARE OCCUPANCY. NEW SPRINKLER HEADS WILL BE INSTALLED WHERE EXISTING NUMBER OF HEADS IS NOT SUFFICIENT TO PROVIDE ADEQUATE COVERAGE.

- KEYNOTES
1. CONNECT NEW HOT WATER AND COLD WATER SERVICE TO EXISTING LINES IN WOMEN'S BATHROOM FOR NEW SCRUB SINK.
 2. CONNECT NEW WASTE LINE TO EXISTING RISER FOR NEW SCRUB SINK.
 3. CONNECT NEW HOT WATER AND COLD WATER SERVICE TO EXISTING LINES IN CONTROL ROOM FOR RELOCATED SERVICE SINK.
 4. CONNECT NEW WASTE LINE TO EXISTING RISER IN CONTROL ROOM FOR RELOCATED SERVICE SINK.
 5. NEW SCRUB SINK.

SYMBOLS LEGEND

--- 1 HOUR FIRE RATED/SMOKE PARTITION - 5/8" TYPE 'X' GYP. BOARD ON EACH SIDE OF METAL STUDS TO DECK - PROVIDE ACOUSTICAL BATT INSULATION.

DESIGN CRITERIA

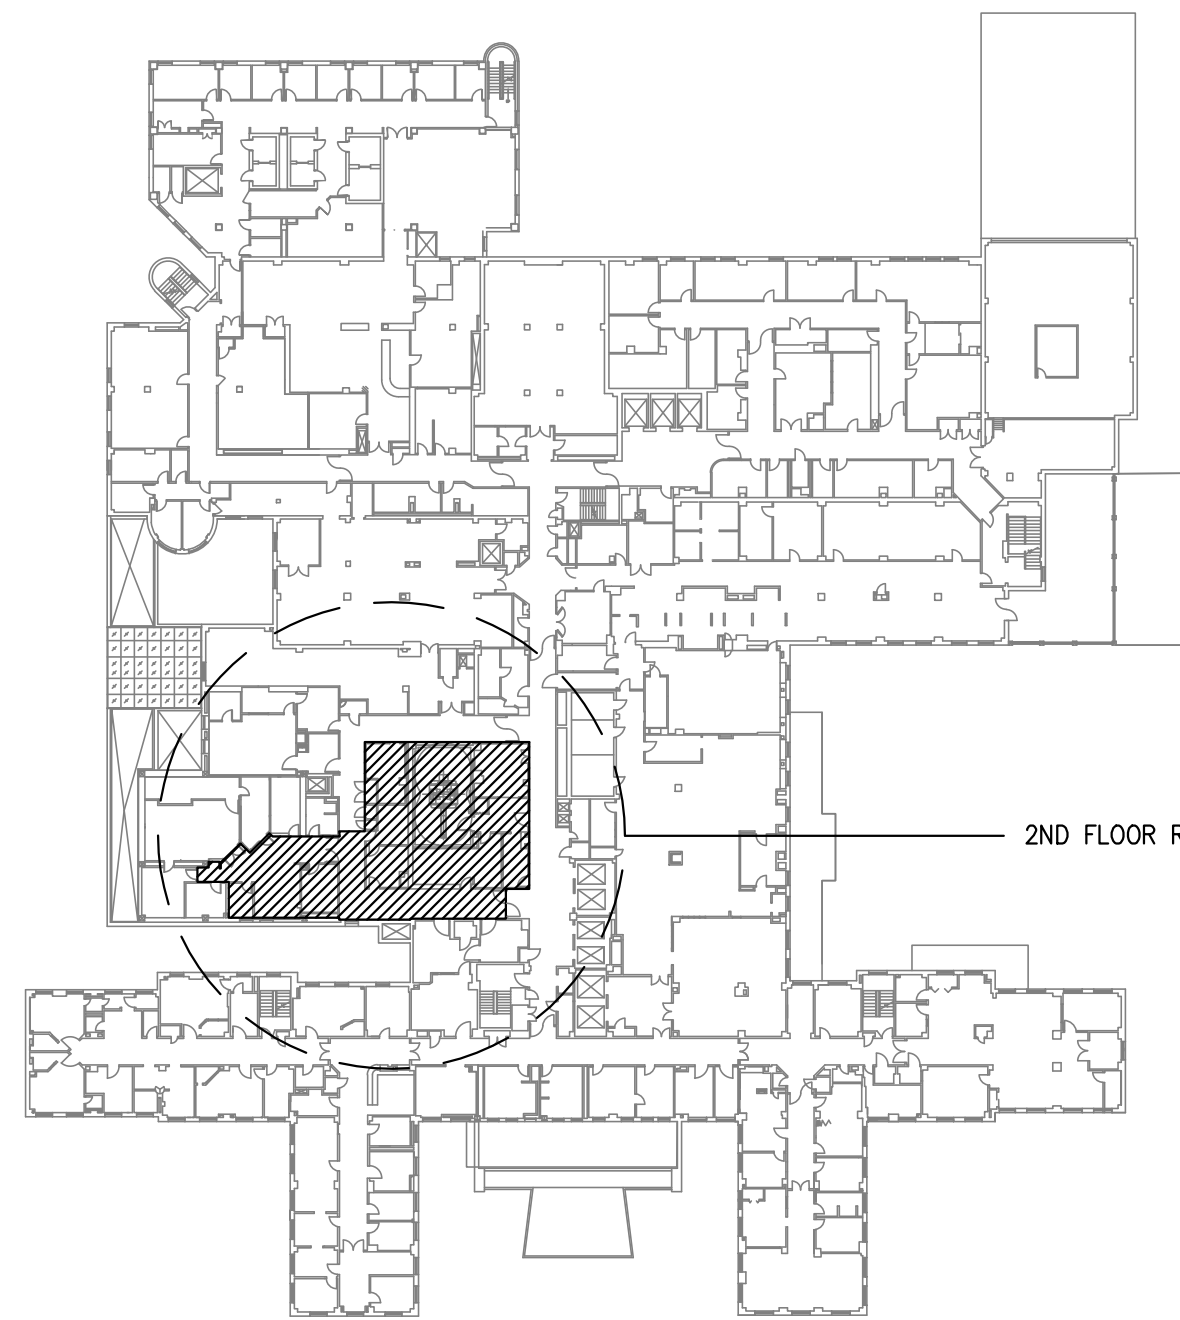


USE GROUP / OCCUPANCY: (1) INSTITUTIONAL
CONSTRUCTION: RENOVATION
CONSTRUCTION TYPE: TYPE I-A
HAZARD CLASSIFICATION: NORMAL HAZARD CLASSIFICATION/HOSPITAL OCCUPANCY
HEIGHT: 2ND FLOOR RENOVATION OF THREE (3) STORY PORTION OF BUILDING
FIRE SUPPRESSION: FULLY SPRINKLED (100 %)
AREA: RENOVATION SCOPE OF WORK: 3206 S.F.

SECOND FLOOR PLAN (OVERALL)

N.T.S.

NOTICE TO CONTRACTOR

SQUARE FOOTAGE SHOWN ON THE DRAWINGS ARE FOR THE PURPOSE OF ESTABLISHING CALCULATIONS USED TO COMPLY WITH APPLICABLE BUILDING CODE REQUIREMENTS AND SHALL NOT BE USED BY THE CONTRACTOR FOR CALCULATIONS RELATED TO AREA, VOLUMES, AMOUNTS OF MATERIALS OR WORK TO BE USED FOR THE PROJECT OR COSTS PER SQUARE FOOT. NEITHER THE ARCHITECT OR OWNER SHALL BE LIABLE FOR ANY INACCURACIES IN THE ARCHITECT'S FIGURES. IT IS THE CONTRACTOR'S RESPONSIBILITY TO DETERMINE ALL MATERIAL REQUIREMENTS AND METHODS OF CONSTRUCTION REQUIRED BY THE CONTRACT DOCUMENTS.

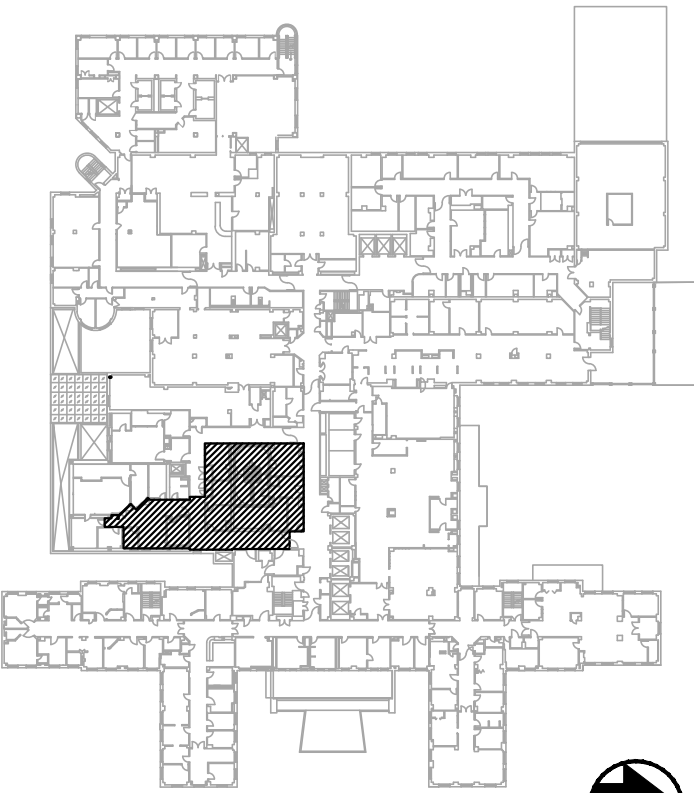

KEY PLAN


RECORD DRAWINGS T-659

PARADIGM
ENGINEERS AND CONSTRUCTORS

PO BOX 498223
Louisville, Kentucky 40253
502-339-8611 www.paradigmusa.com

CARDIAC CATH LAB
SITE PREPARATION
PROJECT: 603-09-704
VA MEDICAL CENTER
800 Zorn Ave.
Louisville, Kentucky 40206

Department of
Veterans Affairs

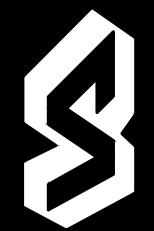

DATE	
REVISIONS	
1	
2	
3	
4	
5	
6	
7	
8	
9	
10	

COMM. NO.	
MADE BY	JEM
CHECKED	HB
DATE	05-21-12
NEW PLUMBING AND FIRE PROTECTION	
DRAWING NO.	BD PPG
PPF2.0	