



SITE LOCATION

SCALE: NONE

DRAWING INDEX


DISCIPLINE/ SHEET NO.	DESCRIPTION
G001	COVER SHEET & DRAWING INDEX
GI101	GENERAL INFORMATION

DISCIPLINE/ SHEET NO.	DESCRIPTION
A-101	GROUND FLOOR PLAN
A-102	FIRST FLOOR PLAN
A-201	EAST ELEVATIONS
A-202	WEST ELEVATIONS
A-203	NORTH AND SOUTH ELEVATIONS
A-501	WINDOW DETAILS
A-502	WINDOW AND INSTALLATION DETAILS
A-601	WINDOW SCHEDULE


REPLACE WINDOWS BUILDING 36  
GROUND AND FIRST FLOORS

DEPARTMENT OF VETERANS AFFAIRS  
PROJECT NO. 528-A5-18-529

CANANDAIGUA, NY

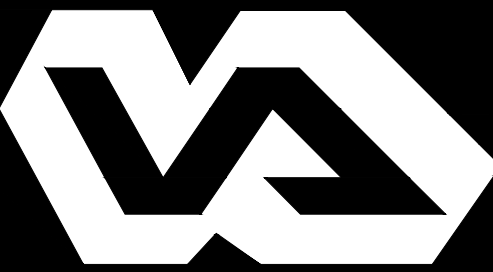

Department of  
Veterans Affairs

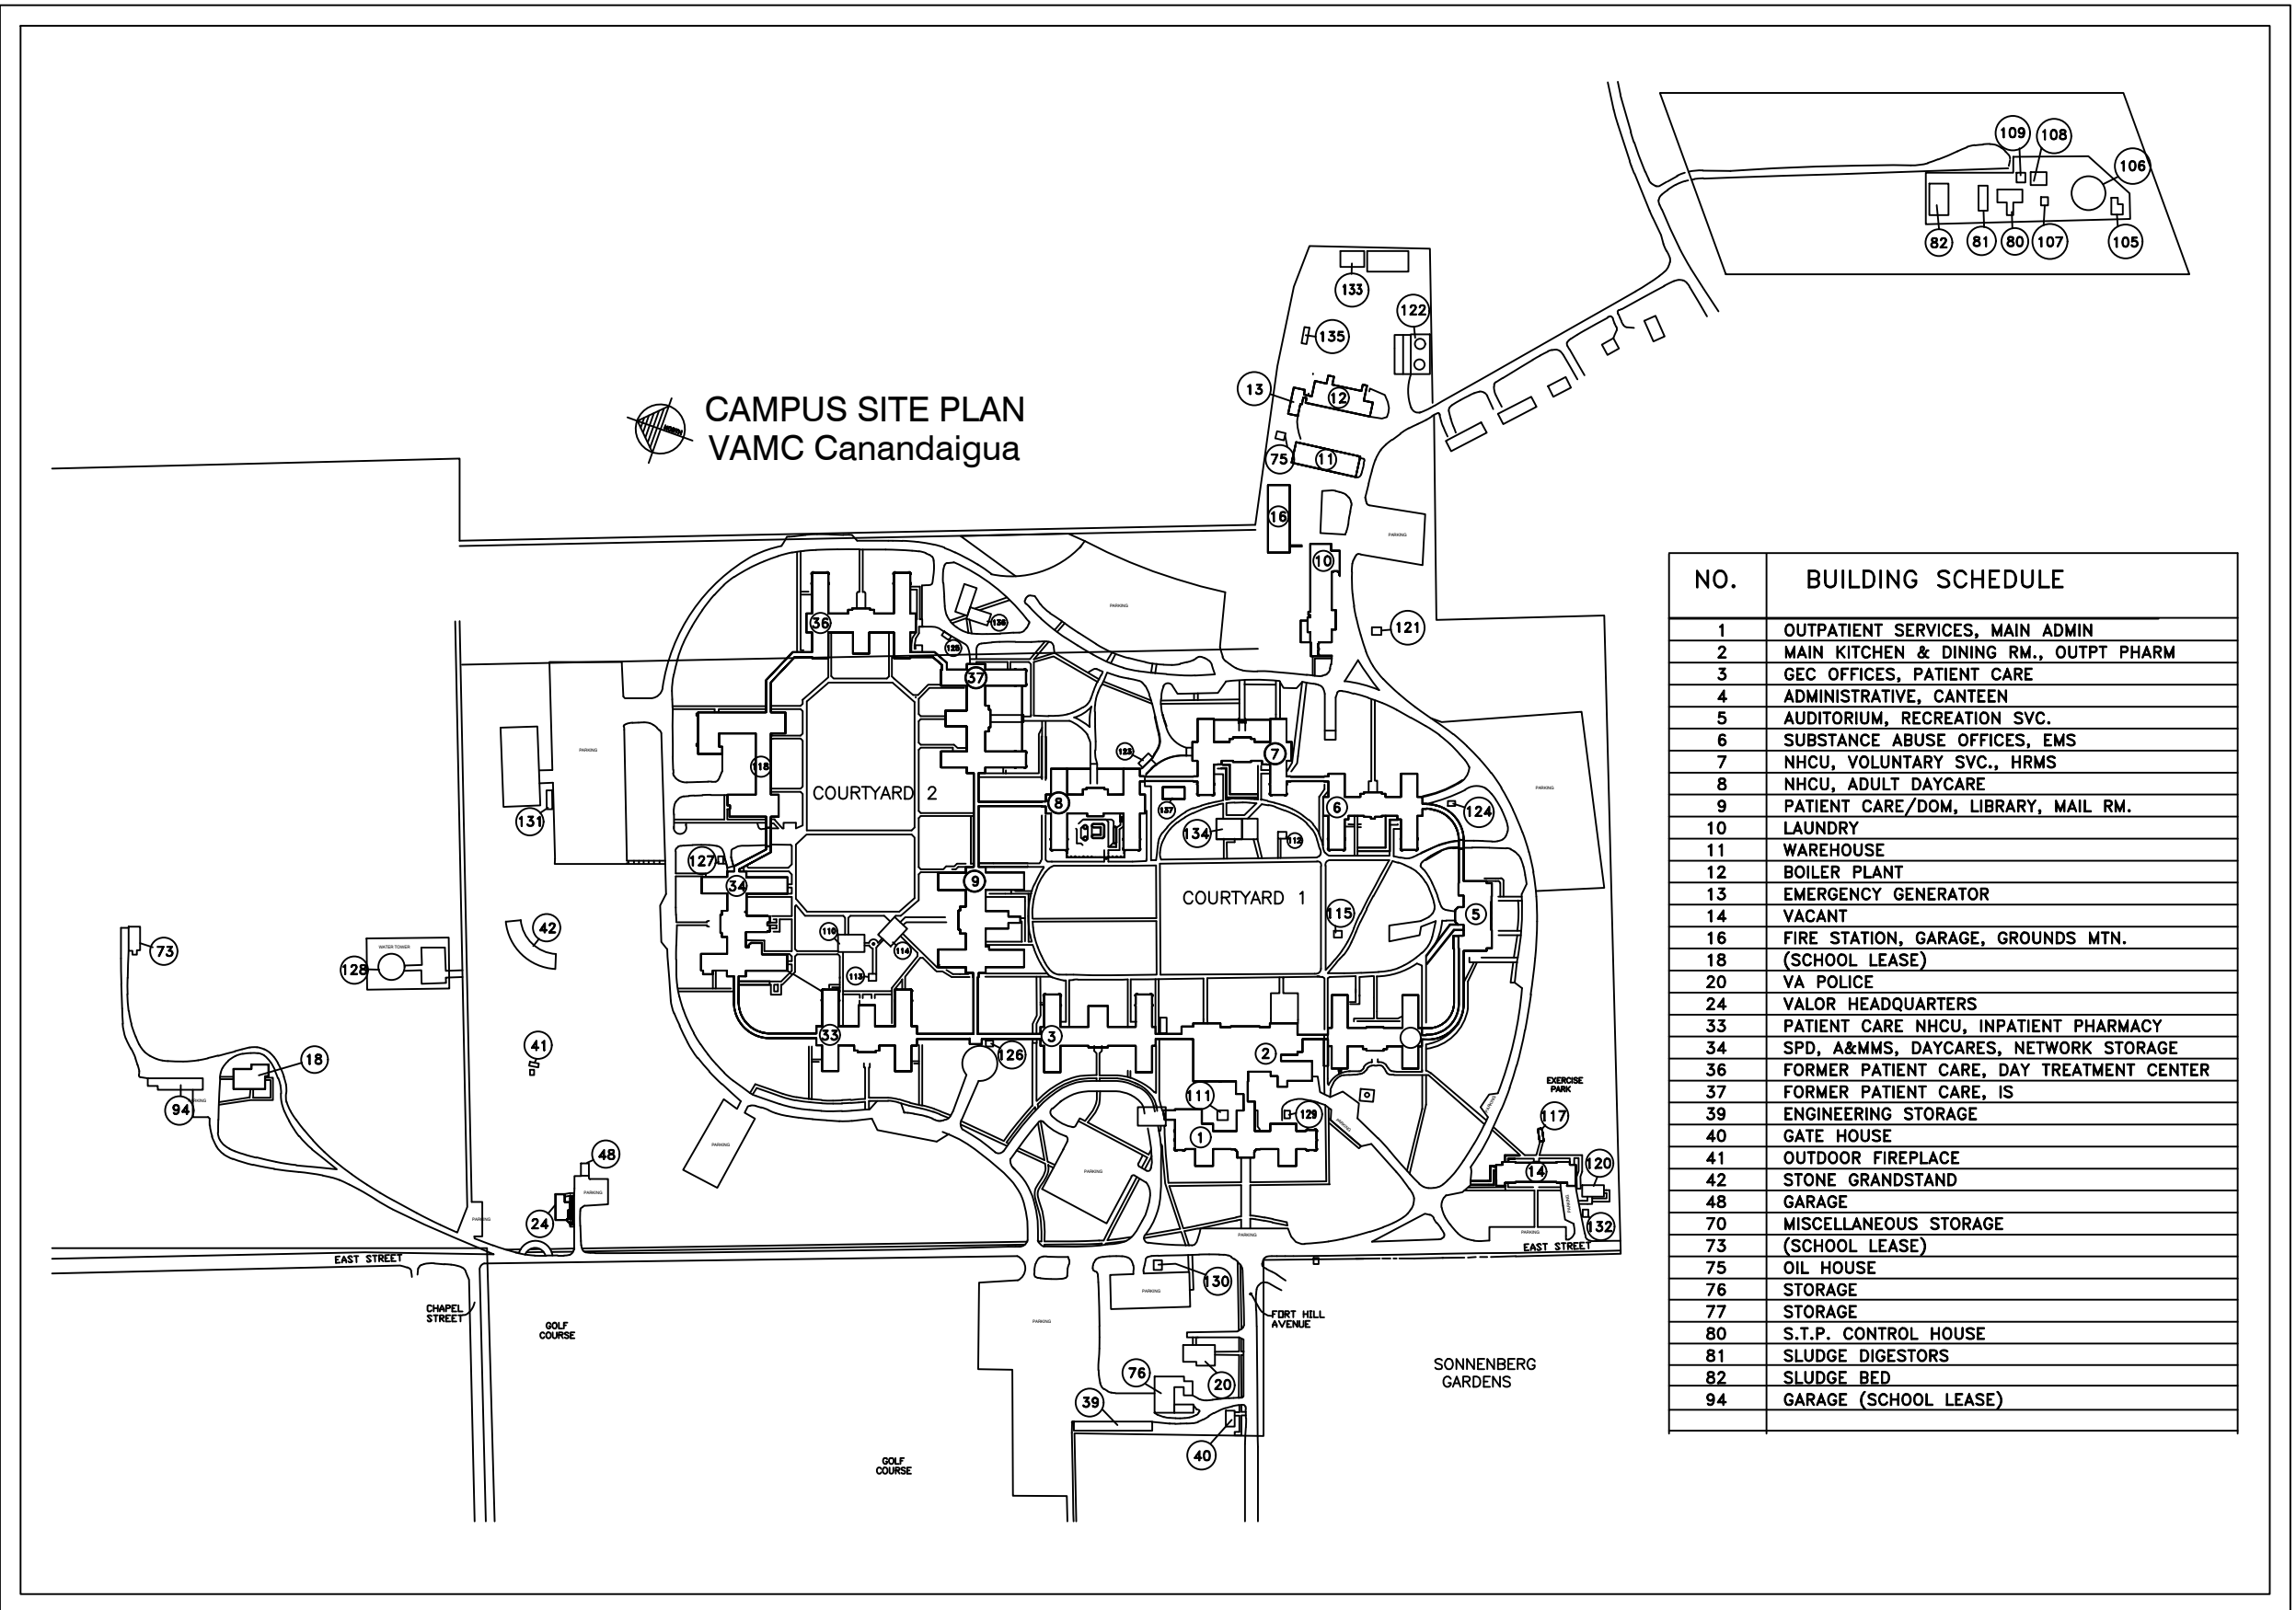

SITE PLAN

SCALE: NONE

NO.	BUILDING SCHEDULE
1	OUTPATIENT SERVICES, MAIN ADMIN
2	MAIN KITCHEN & DINING RM., OUTPAT PHARM
3	GEC OFFICES, PATIENT CARE
4	ADMINISTRATIVE, CANTINE
5	AUDITORIUM, RECREATION SVC.
6	SUBSTANCE ABUSE OFFICES, EMS
7	INCU, VOLUNTARY SVC., HEMS
8	INCU, ADULT DAYCARE
9	PATIENT CARE/COM, LIBRARY, MAIL RM.
10	LAUNDRY
11	WAREHOUSE
12	BOILER PLANT
13	EMERGENCY GENERATOR
14	VACANT
15	FIRE STATION, GARAGE, GROUNDS MTN.
16	(SCHOOL LEASE)
17	VA POLICE
18	VALOR HEADQUARTERS
19	PATIENT CARE INCU, INPATIENT PHARMACY
20	SPO, ARMS, DANGERS, NETWORK STORAGE
21	FORMER PATIENT CARE, DAY TREATMENT CENTER
22	FORMER PATIENT CARE, IS
23	ENGINEERING STORAGE
24	GATE HOUSE
25	OUTDOOR FIREPLACE
26	STONE GRABSTAND
27	GARAGE
28	MISCELLANEOUS STORAGE
29	(SCHOOL LEASE)
30	OIL HOUSE
31	STORAGE
32	S.T.P. CONTROL HOUSE
33	SLUDGE DIGESTORS
34	SLUDGE BED
35	GARAGE (SCHOOL LEASE)

Revisions	6/26/19
Revisions:	Date:

CONSULTANT

ARCHITECT/ENGINEER OF RECORD

STAMP

Office of  
Construction  
and Facilities  
Management



U.S. Department  
of Veterans Affairs

Drawing Title

COVER PAGE

Approved:

Phase

NOTE:

USERS OF THESE DRAWINGS ARE RESPONSIBLE FOR VERIFYING  
EXISTING DIMENSIONS AND CONDITIONS IN THE FIELD

Project Title

REPLACE WINDOWS  
BLDG 36 G & A

Location

Canandaigua, NY

Issue Date

Checked

ECS

Drawn

JJN

Project Number

528A5-18-529

Building Number

36

Drawing Number

G001




one eighth inch = one foot  
one quarter inch = one foot  
three eighths inch = one foot  
one half inch = one foot  
three quarters inch = one foot  
one inch = one foot  
one and one half inches = one foot  
two inches = one foot  
three inches = one foot

GENERAL NOTES:

1. CONTRACTOR IS RESPONSIBLE FOR FIELD VERIFYING ALL DIMENSIONS.
2. WORK THAT IS TYPICALLY REQUIRED BUT NOT SPECIFICALLY CALLED OUT IS IMPLIED AND SHOULD BE CONSIDERED PART OF THE DRAWINGS AND SPECIFICATIONS.
3. IN THE EVENT THERE IS A DISCREPANCY BETWEEN THE DRAWINGS AND THE SPECIFICATION, THE SPECIFICATIONS WILL GOVERN. DISCREPANCIES SHOULD IMMEDIATELY BE BROUGHT TO THE ATTENTION OF THE COR.
4. IN THE EVENT CONDITIONS ARE DIFFERENT THAN ADDRESSED IN SCOPE OF THIS CONTRACT, THE CONTRACTOR MUST IMMEDIATELY AND BEFORE PROCEEDING NOTIFY THE COR AND CONTRACTING OFFICER.
5. CONTRACTOR IS REQUIRED TO ADHERE TO ALL OSHA SAFETY STANDARDS.
6. ALL PERSONNEL ENTERING THE CANANDAIGUA VA MEDICAL CENTER ARE SUBJECT TO THE RULES AND REGULATIONS OF THE FACILITY. CONTRACTOR IS RESPONSIBLE FOR SCREENING EMPLOYEES, SUBCONTRACTORS, AND VENDORS PRIOR TO THEM ENTERING VAMC PROPERTY.
7. CONTRACTOR WILL COORDINATE WITH THE COR FOR ACCESS TO VA CAMPUS, BUILDINGS, AND WORK AREAS.
8. ANY UTILITY SHUT DOWNS MUST BE COORDINATED WITH THE COR AND MEDICAL CENTER ENGINEERING DEPARTMENT A MINIMUM OF 14 DAYS PRIOR.
9. CONTRACTOR WILL COORDINATE PRIOR TO MOBILIZATION FOR MATERIAL LAYDOWN AREA.
10. THE CONTRACTOR SHALL BE RESPONSIBLE FOR REMOVAL OF ANY CONSTRUCTION DEBRIS RELATED TO THIS PROJECT.
11. THE CONTRACTOR SHALL PRESERVE, CLEAN, FLASH IN AND MAKE WATER TIGHT ALL WINDOW OPENINGS AT THE END OF EVERY SHIFT.
12. THE CONTRACTOR SHALL BE RESPONSIBLE FOR ANY AREAS WATER DAMAGE CAUSED BY WINDOW LEAKS AND OR IMPROPERLY INSTALLED TERMINATIONS OR FLASHING THROUGH CONSTRUCTION.
13. EVERY ATTEMPT HAS BEEN MADE TO INDICATE PERTINENT EXISTING CONDITIONS AND DIMENSIONS AS CLOSE AS POSSIBLE FROM SITE SURVEYS, DRAWINGS, AND FIELD VERIFICATION. PRIOR TO BID CONTRACTOR SHALL SATISFY THEMSELVES TO EXISTING CONDITIONS AND DIMENSIONS. CONTRACTOR SHALL INCLUDE IN THEIR BID PRICE, ALL MISC. ACCESSORIES NECESSARY TO PROVIDE A COMPLETE WATER TIGHT ASSEMBLY.
14. ALL DIMENSIONS ARE APPROXIMATE AND ONLY INTENDED AS A GUIDE. CONTRACTOR SHALL FIELD VERIFY ALL SITE DIMENSIONS PRIOR TO BIDDING OR ORDERING MATERIAL. VISIBLE WINDOW SIZES SHALL MATCH EXISTING, NO EXCESSIVE TRIM FOR CONTRACTOR ERROR IN MEASUREMENT.
15. ALL ABATEMENT SHALL BE IN ACCORDANCE WITH NEW YORK STATE CODE RULE 56.
16. CONTRACTOR IS RESPONSIBLE FOR MAINTAINING CONSTRUCTION AND LAYDOWN AREA DURING CONSTRUCTION AND RESTORING SITE TO PRE-CONSTRUCTION CONDITIONS.
17. CONTRACTOR WILL INSTALL CONSTRUCTION FENCE AROUND WORK AREAS AND ANY STAGING AREAS.
18. ENSURE THERMAL BREAK ON ALL WINDOWS.
19. ALL BLOCKING MUST BE FIRE RATED

LEGEND

- AREA OF WORK
- BUILDING NUMBER
- LAYDOWN AREA

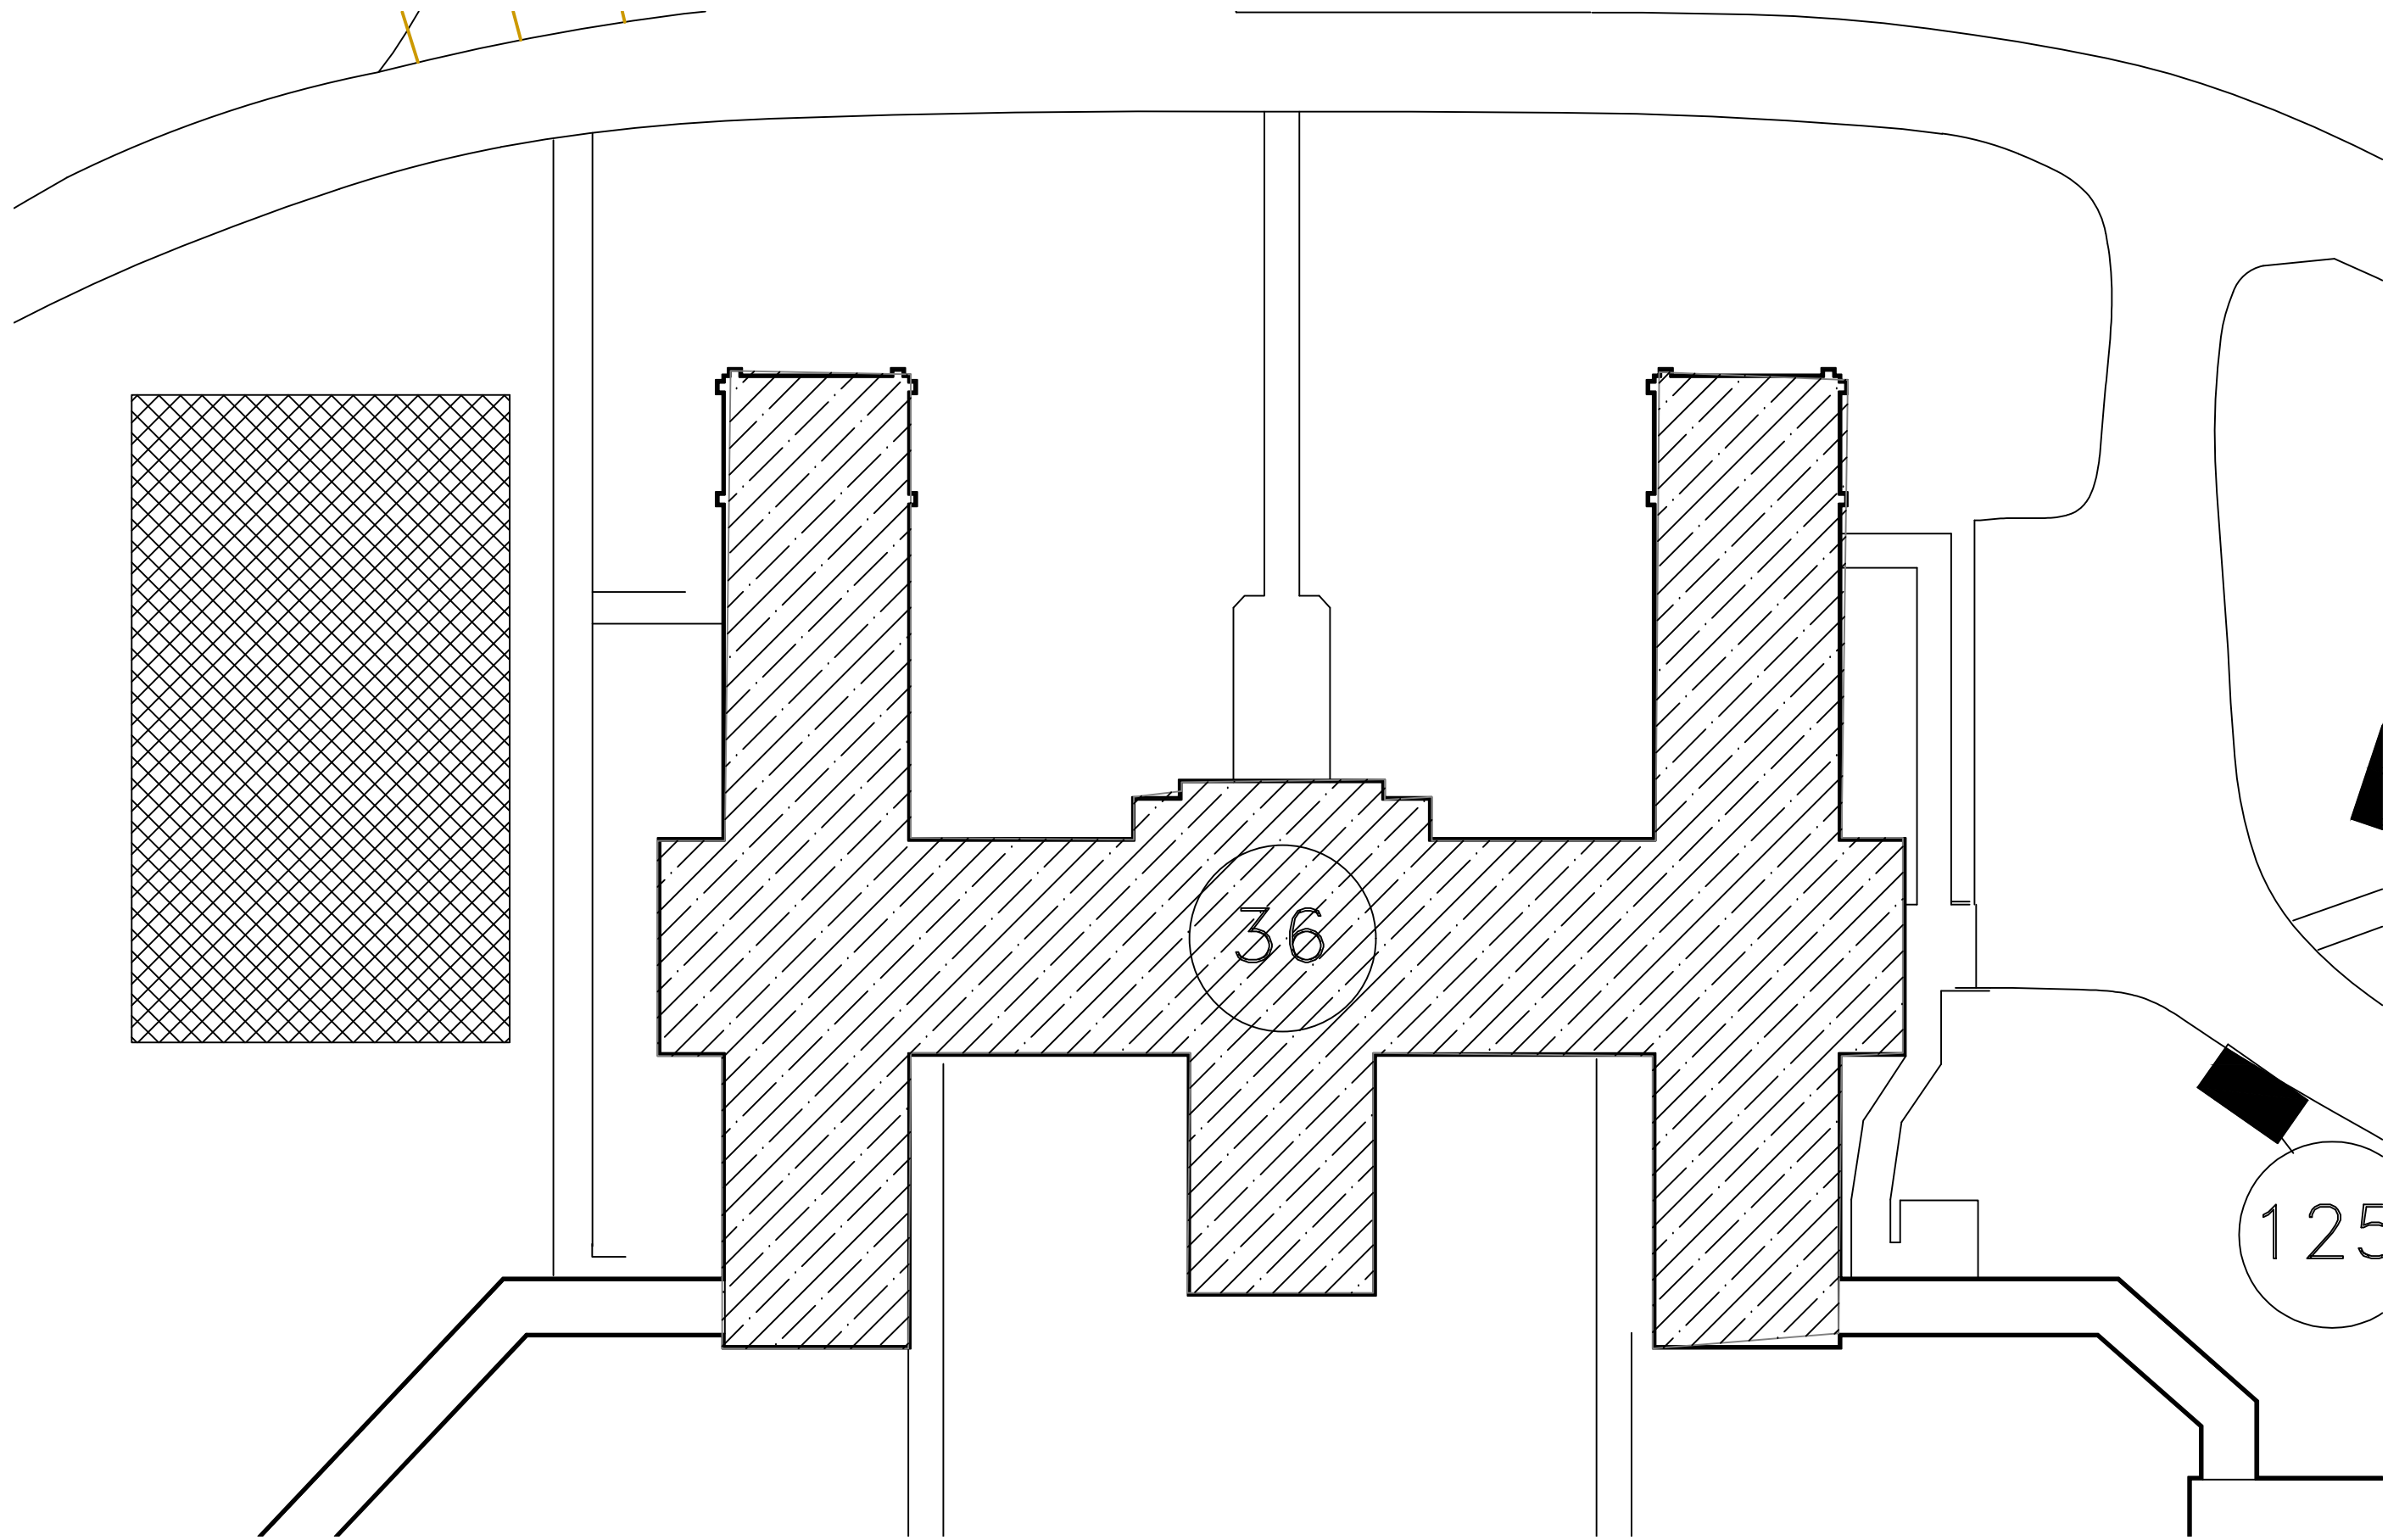

ISSUED	DATE


Revisions 1	6/26/19
REVISIONS	DATE

DRAWING TITLE
GENERAL INFORMATION
APPROVED PROJECT DIRECTOR
Yoder, Jacob

PROJECT TITLE
REPLACE ROOFS CONNECTING CORRIDORS
LOCATION
400 FORT HILL AVE CANANDAIGUA, NY 14424
DATE
2-13-2019
CHECKED
ECS
DRAWN
JUN

PROJECT NUMBER
528AS-18-529
BUILDING NUMBER
CAMPUS
DRAWING NUMBER
GI-101
DWG. 02 OF 10

CANANDAIGUA  
VA MEDICAL  
CENTER  
ENGINEERING  
DEPARTMENT

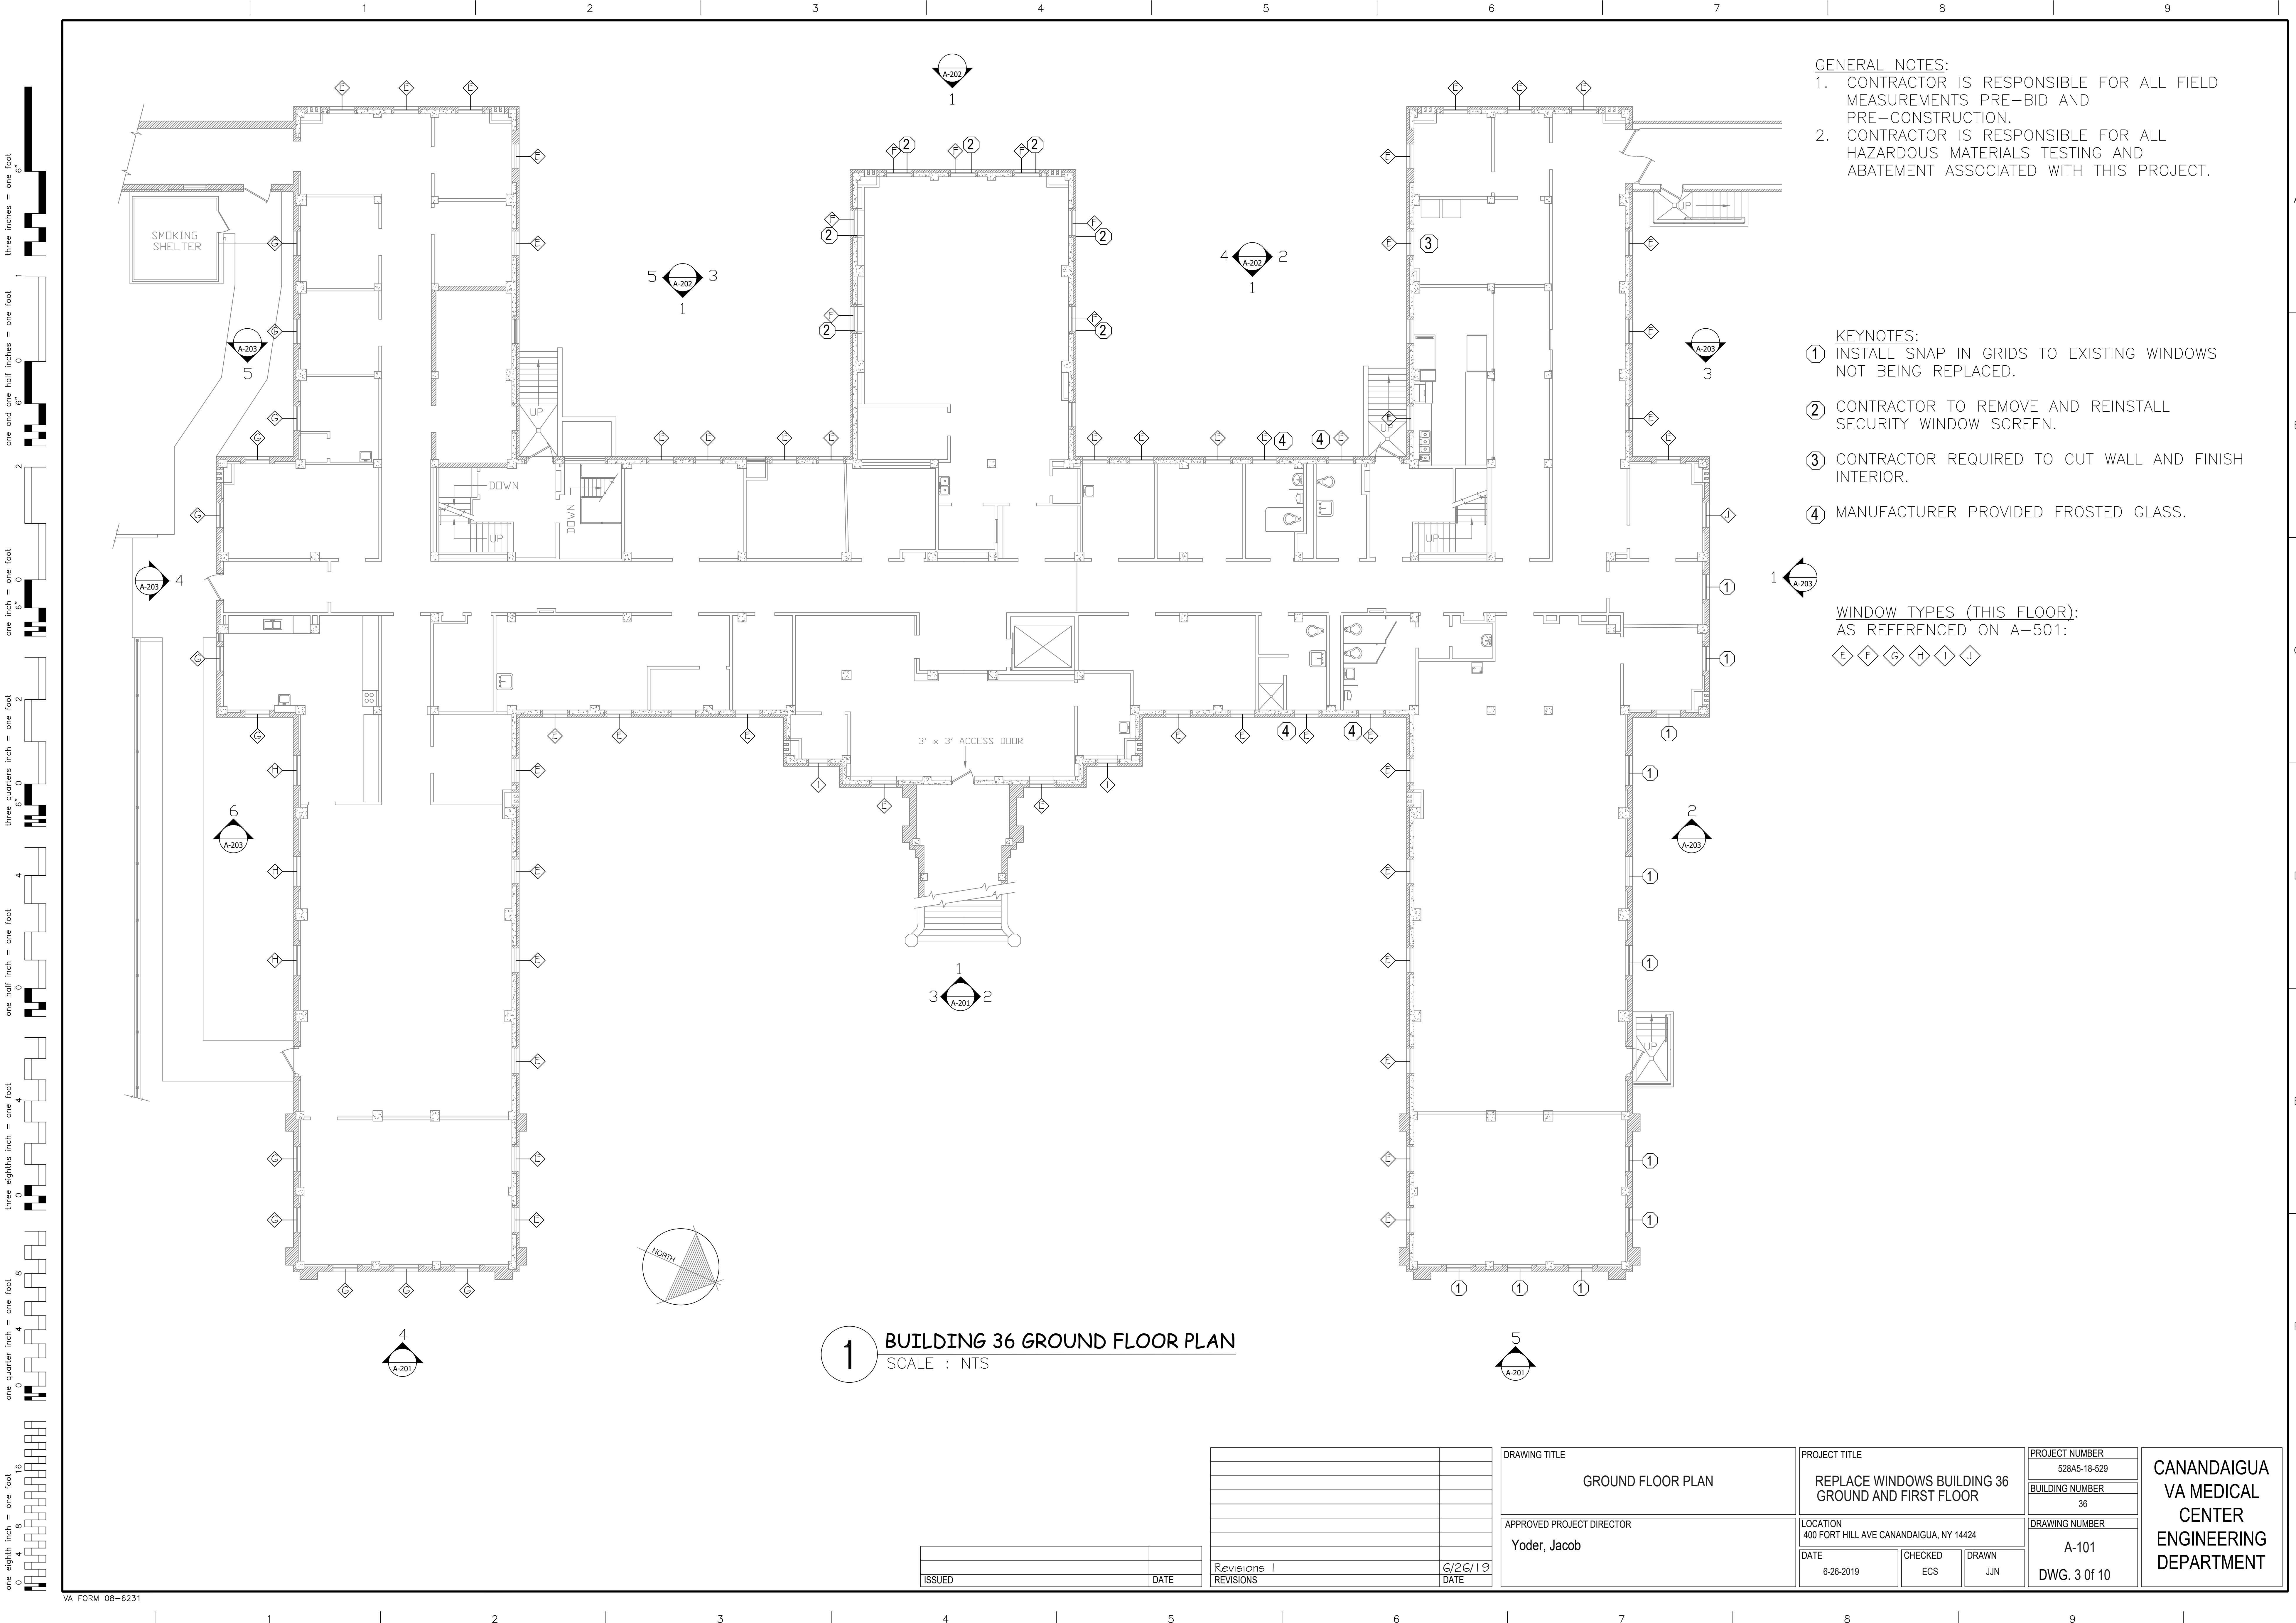

- GENERAL NOTES:
1. CONTRACTOR IS RESPONSIBLE FOR ALL FIELD MEASUREMENTS PRE-BID AND PRE-CONSTRUCTION.
  2. CONTRACTOR IS RESPONSIBLE FOR ALL HAZARDOUS MATERIALS TESTING AND ABATEMENT ASSOCIATED WITH THIS PROJECT.

- KEYNOTES:
- ① INSTALL SNAP IN GRIDS TO EXISTING WINDOWS NOT BEING REPLACED.
  - ② CONTRACTOR TO REMOVE AND REINSTALL SECURITY WINDOW SCREEN.
  - ③ CONTRACTOR REQUIRED TO CUT WALL AND FINISH INTERIOR.
  - ④ MANUFACTURER PROVIDED FROSTED GLASS.

WINDOW TYPES (THIS FLOOR):  
AS REFERENCED ON A-501:

E F G H I J

**1 BUILDING 36 GROUND FLOOR PLAN**  
SCALE : NTS

ISSUED	DATE
--------	------

Revisions	1	6/26/19
REVISIONS		DATE

DRAWING TITLE	GROUND FLOOR PLAN
APPROVED PROJECT DIRECTOR	Yoder, Jacob

PROJECT TITLE	REPLACE WINDOWS BUILDING 36 GROUND AND FIRST FLOOR
LOCATION	400 FORT HILL AVE CANANDAIGUA, NY 14424
DATE	6-26-2019
CHECKED	ECS
DRAWN	JUN

PROJECT NUMBER	528A5-18-529
BUILDING NUMBER	36
DRAWING NUMBER	A-101
DWG.	3 of 10

CANANDAIGUA  
VA MEDICAL  
CENTER  
ENGINEERING  
DEPARTMENT


three inches = one foot  
one and one half inches = one foot  
one inch = one foot  
three quarters inch = one foot  
one half inch = one foot  
three eighths inch = one foot  
one quarter inch = one foot  
one eighth inch = one foot

A  
B  
C  
D  
E  
F





one eighth inch = one foot  
one quarter inch = one foot  
three eighths inch = one foot  
one half inch = one foot  
three quarters inch = one foot  
one inch = one foot  
one and one half inches = one foot  
three inches = one foot  
6"

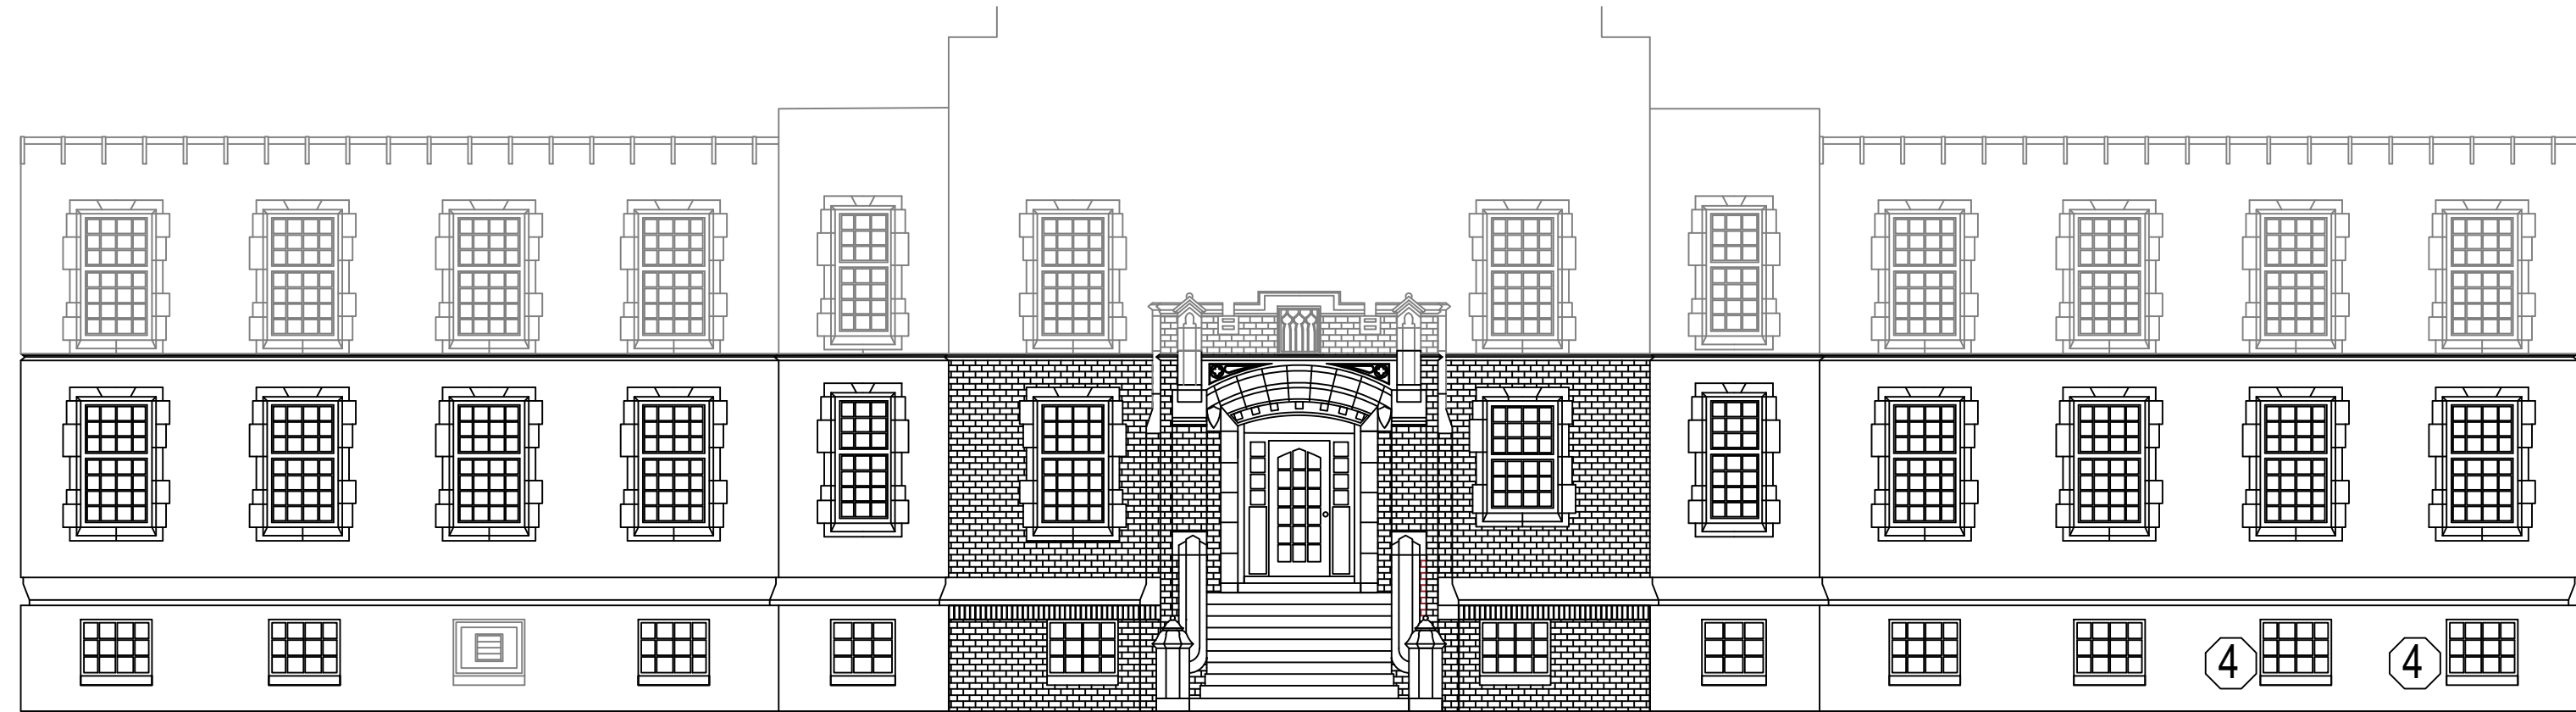


1 EAST ELEVATION  
SCALE  $\frac{1}{8}$ " : 1'




2 N. WING EAST ELEVATION  
SCALE  $\frac{1}{8}$ " : 1'



3 S. WING EAST ELEVATION  
SCALE  $\frac{1}{8}$ " : 1'

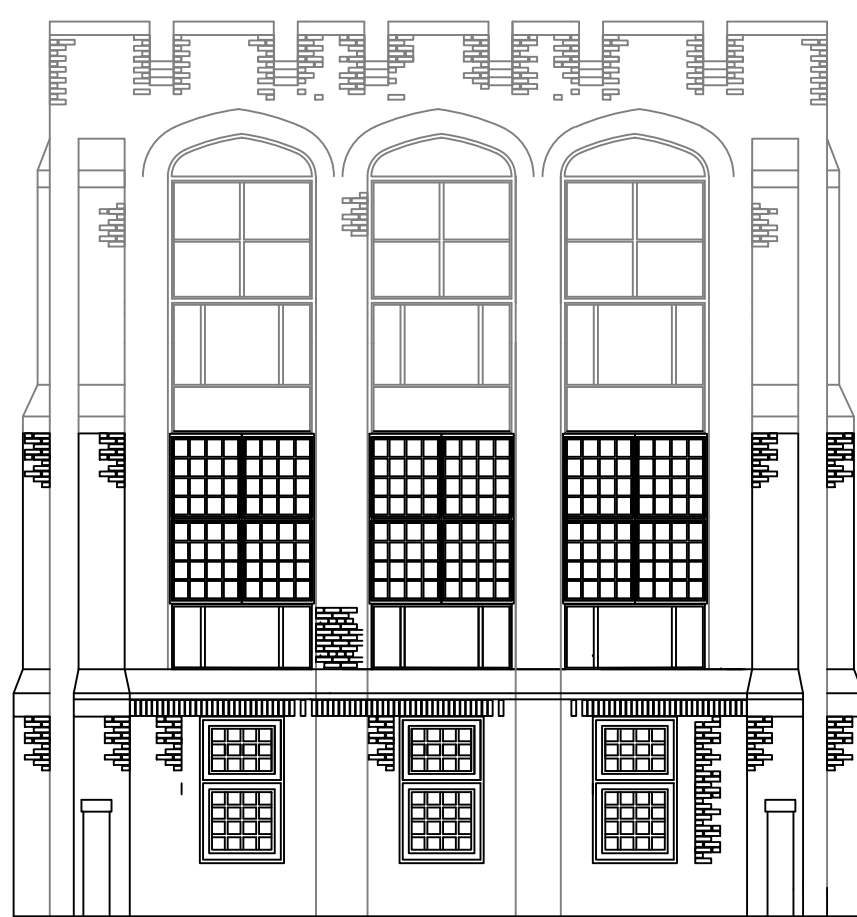


4 S. PORCH EAST ELEVATION  
SCALE  $\frac{1}{8}$ " : 1'

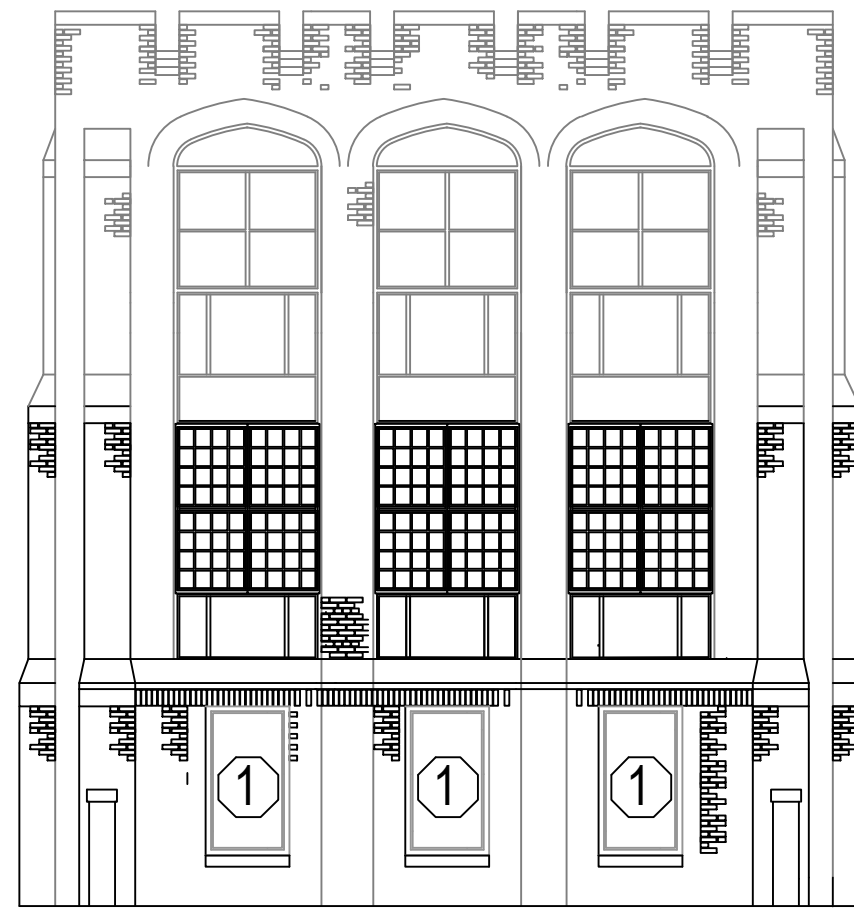


5 N. PORCH EAST ELEVATION  
SCALE  $\frac{1}{8}$ " : 1'

LEGEND:

Window in scope

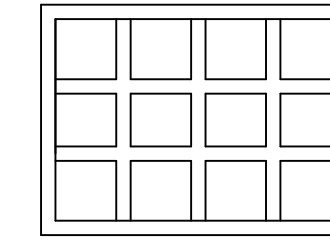

Window not in scope

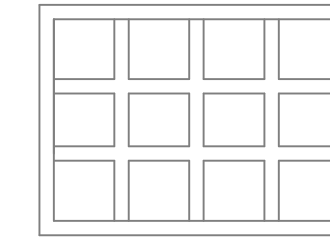

KEYNOTES:

- 1 INSTALL SNAP IN GRIDS TO MATCH NEW TO EXISTING WINDOWS NOT BEING REPLACED.
- 4 MANUFACTURER PROVIDED FROSTED GLASS.


SHEET NOTES:

1. CONTRACTOR IS RESPONSIBLE FOR ALL FIELD MEASUREMENTS PRE-BID AND DURING CONSTRUCTION. EVERY EFFORT HAS BEEN MADE TO PROVIDE AN ACCURATE REPRESENTATION OF EXISTING CONDITIONS.
2. UNLESS OTHERWISE INDICATED, ALL WINDOWS ON THE GROUND FLOOR AND FIRST FLOOR ARE TO BE REPLACED.
3. CONTRACTOR IS RESPONSIBLE FOR INSTALLING WINDOWS TO MANUFACTURERS SPECIFICATIONS.
4. ALL WINDOW OPENINGS MUST RECEIVE A WEATHER TIGHT SEAL AT THE END OF EVERY WORK SHIFT.
5. SECOND FLOOR WINDOWS NOT INCLUDED IN SCOPE (TYP)
6. NEW GRIDS TO MATCH EXIST SPACING/APPEARANCE.


ISSUED	DATE
--------	------

Revisions 1	6/26/19
REVISIONS	DATE


DRAWING TITLE	PROJECT TITLE	PROJECT NUMBER	CANANDAIGUA VA MEDICAL CENTER ENGINEERING DEPARTMENT
EAST ELEVATION	REPLACE WINDOWS BUILDING 36 GROUND AND FIRST FLOOR	528A5-18-529	
APPROVED PROJECT DIRECTOR	LOCATION 400 FORT HILL AVE CANANDAIGUA, NY 14424	BUILDING NUMBER 36	
Yoder, Jacob	DATE 2-13-2019	CHECKED ECS	
	DRAWN JUN	DRAWING NUMBER A-201	
		DWG. 5 of 10	

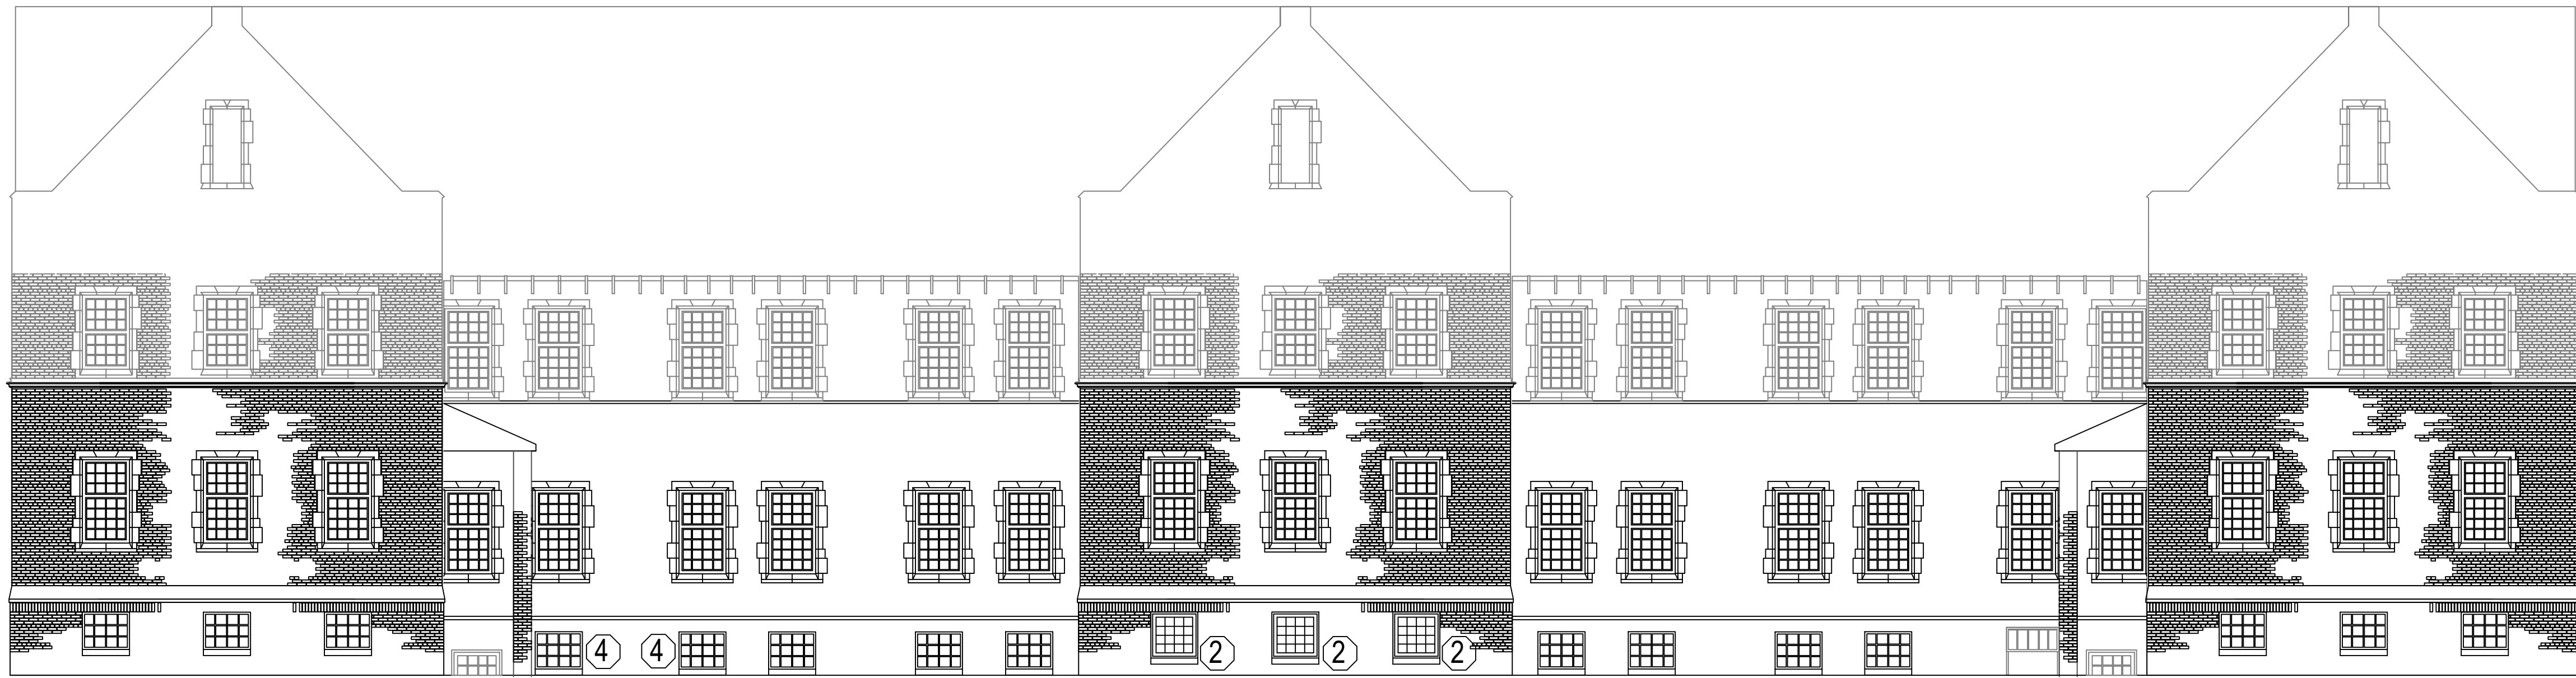


1 WEST ELEVATION  
SCALE 1/8" : 1'

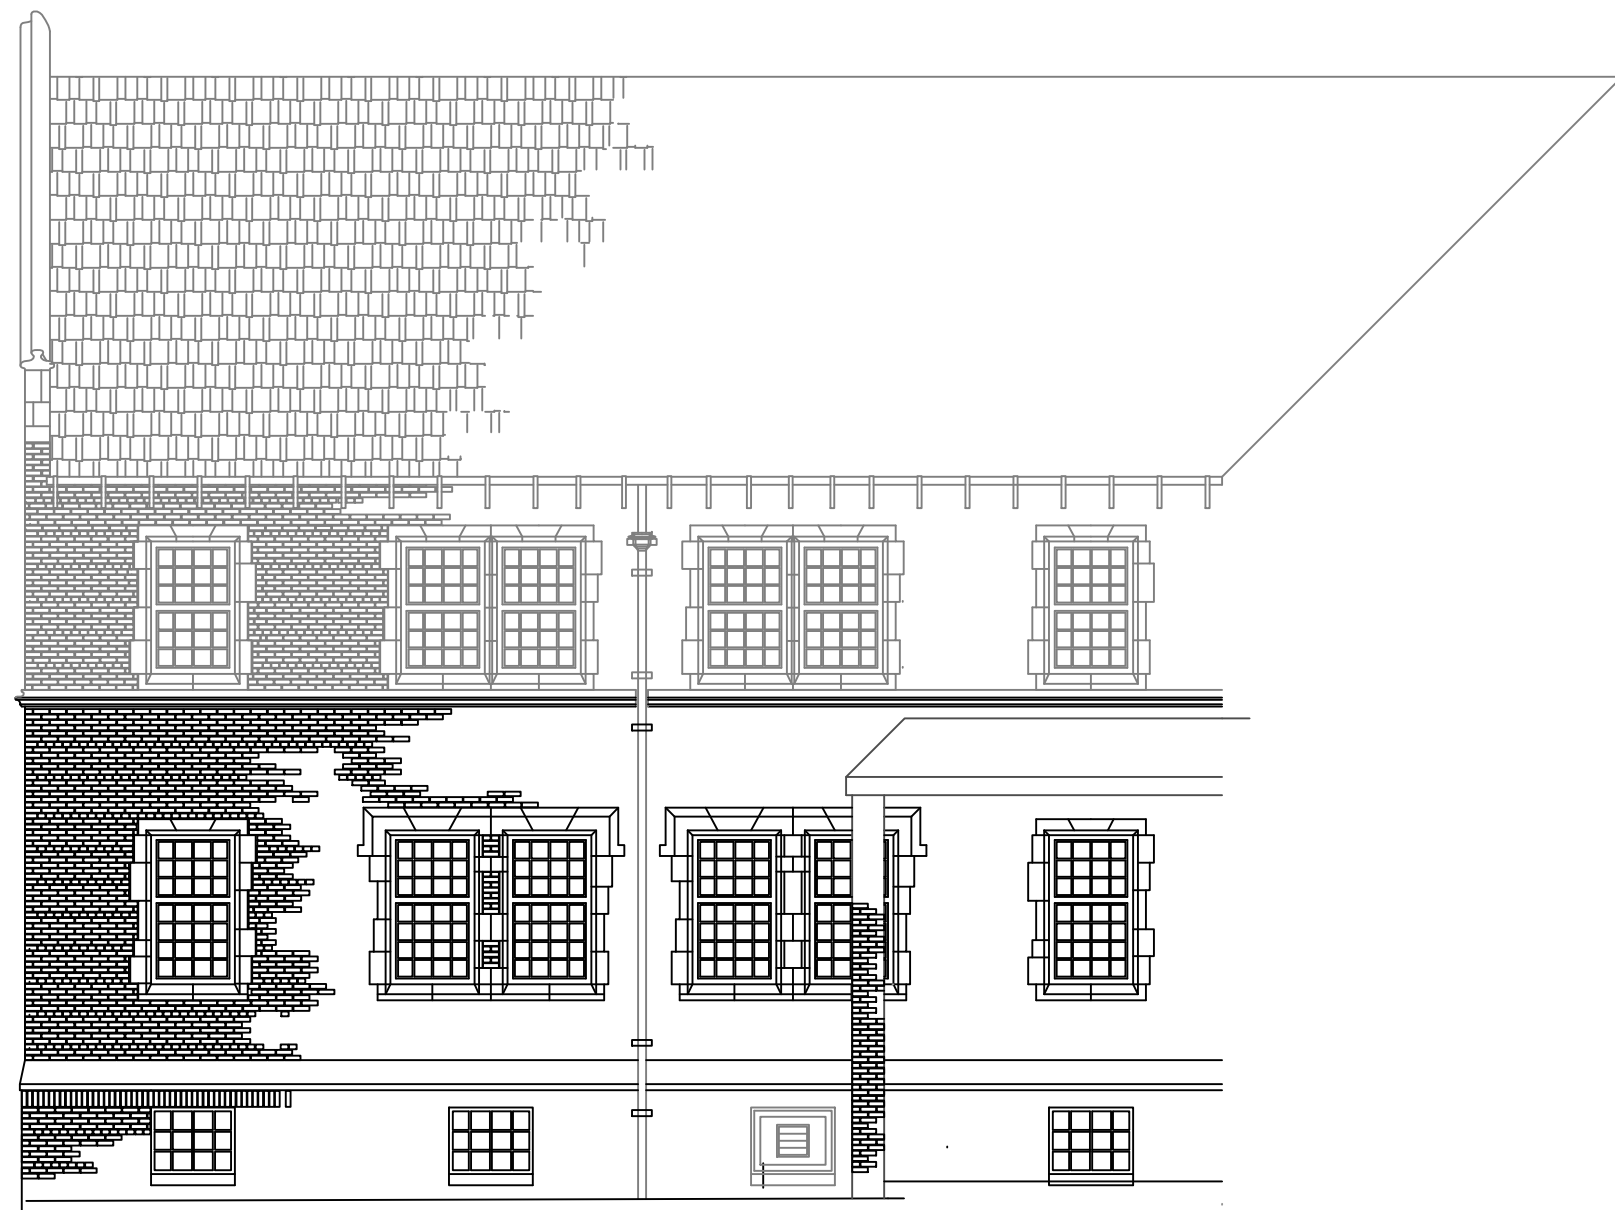

2 ELEVATION  
SCALE 1/8" : 1'

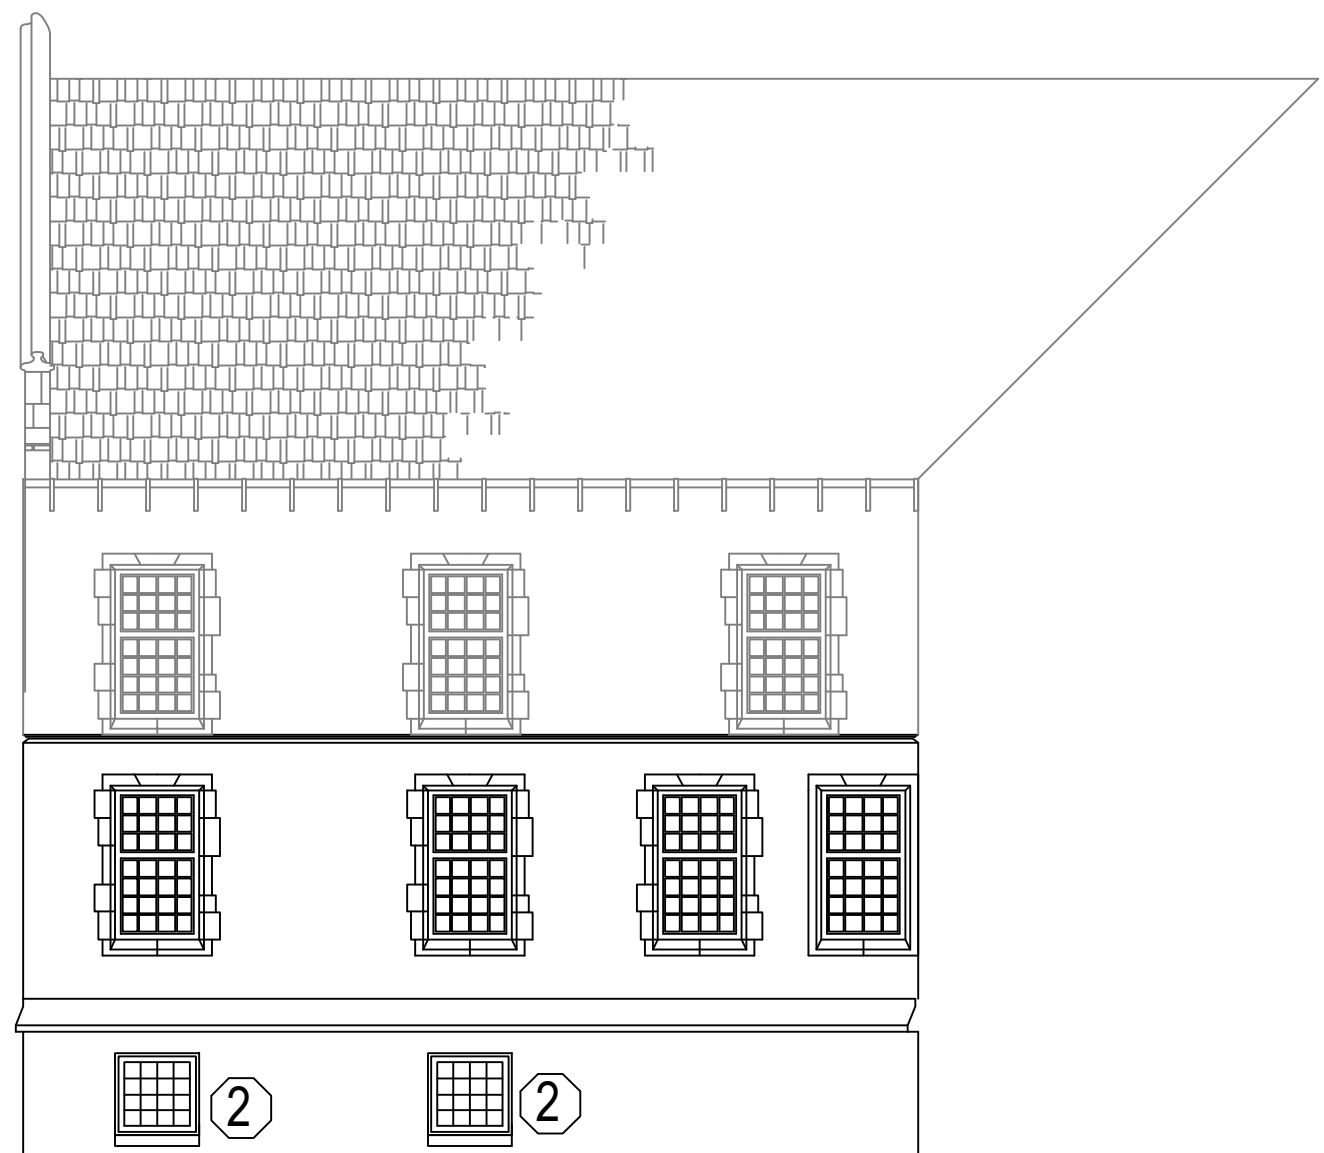

3 ELEVATION  
SCALE 1/8" : 1'

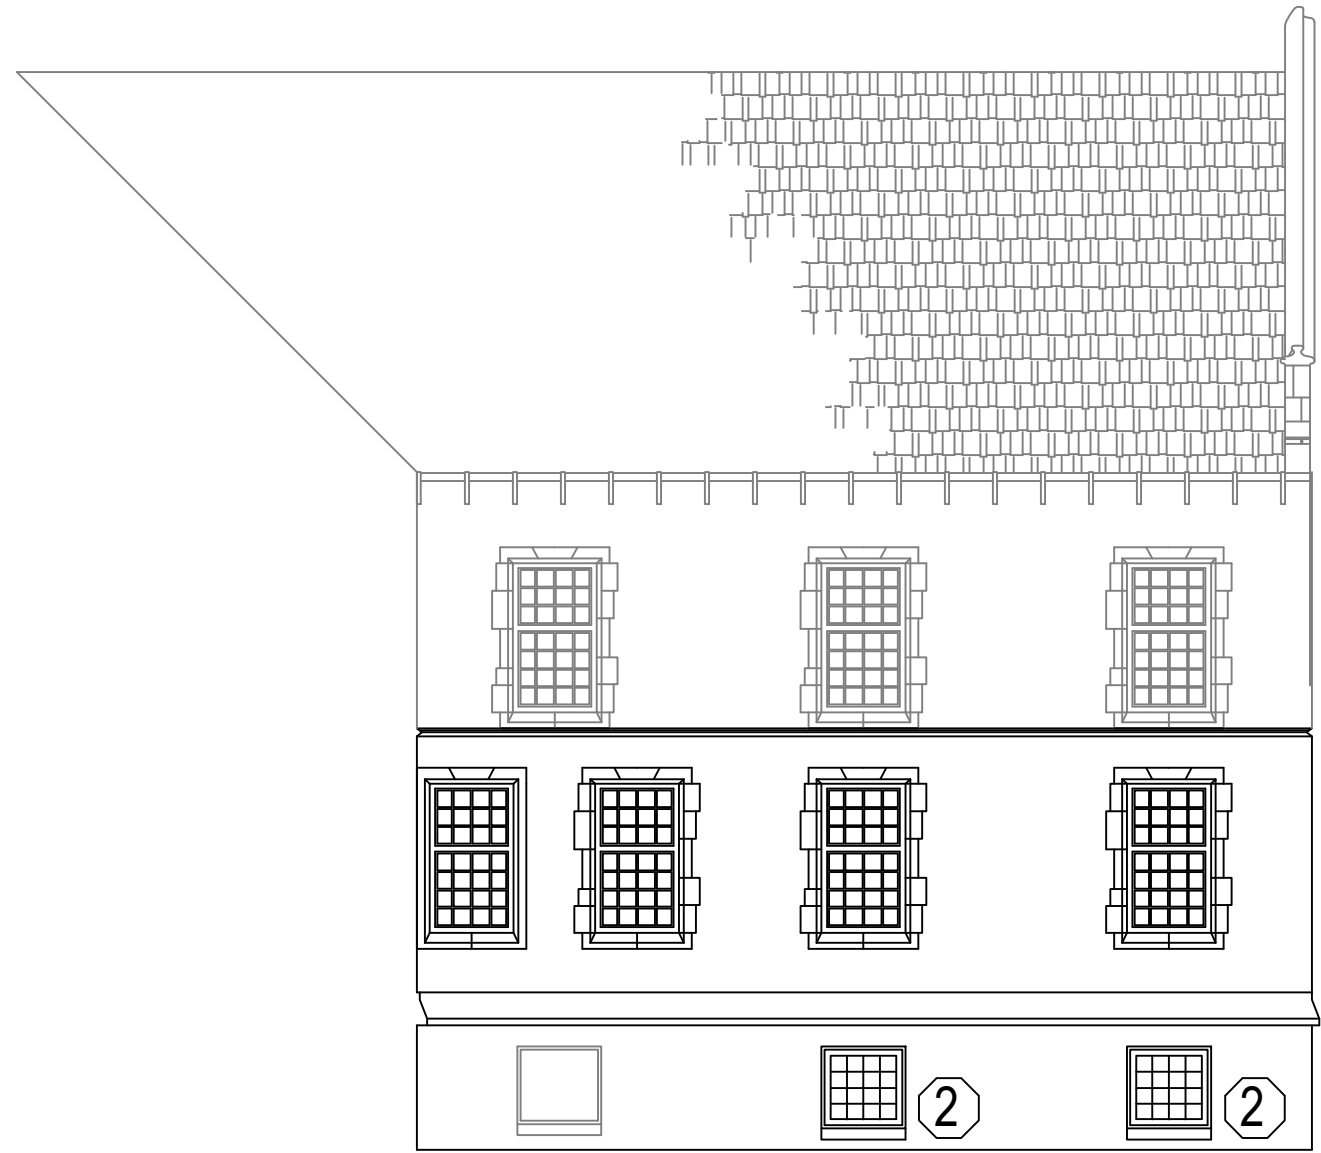


4 ELEVATION  
SCALE 1/8" : 1'




5 ELEVATION  
SCALE 1/8" : 1'

LEGEND:

Window in scope

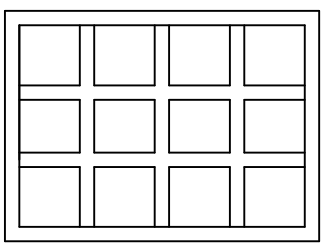

Window not in scope

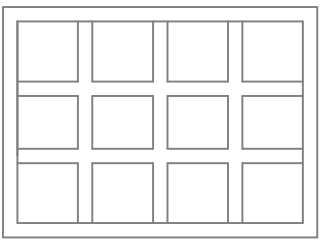

KEYNOTES:

- 2 CONTRACTOR TO REMOVE AND REINSTALL SECURITY WINDOW SCREEN.
- 4 MANUFACTURER PROVIDED FROSTED GLASS.


SHEET NOTES:

- 1. CONTRACTOR IS RESPONSIBLE FOR ALL FIELD MEASUREMENTS PRE-BID AND DURING CONSTRUCTION. EVERY EFFORT HAS BEEN MADE TO PROVIDE AN ACCURATE REPRESENTATION OF EXISTING CONDITIONS.
- 2. UNLESS OTHERWISE INDICATED, ALL WINDOWS ON THE GROUND FLOOR AND FIRST FLOOR ARE TO BE REPLACED.
- 3. CONTRACTOR IS RESPONSIBLE FOR INSTALLING WINDOWS TO MANUFACTURERS SPECIFICATIONS.
- 4. ALL WINDOW OPENINGS MUST RECEIVE A WEATHER TIGHT SEAL AT THE END OF EVERY WORK SHIFT.
- 5. SECOND FLOOR WINDOWS NOT INCLUDED IN SCOPE (TYP).
- 6. NEW GRIDS TO MATCH EXIST SPACING/APPEARANCE.


ISSUED		DATE		Revisions REVISIONS		6/26/19 DATE		DRAWING TITLE WEST ELEVATION		APPROVED PROJECT DIRECTOR Yoder, Jacob		PROJECT TITLE REPLACE WINDOWS BUILDING 36 GROUND AND FIRST FLOOR		PROJECT NUMBER 528A5-18-529		BUILDING NUMBER 36		DRAWING NUMBER A-202		DWG. 6 of 10		CANANDAIGUA VA MEDICAL CENTER ENGINEERING DEPARTMENT	
--------	--	------	--	------------------------	--	-----------------	--	---------------------------------	--	---	--	--	--	--------------------------------	--	-----------------------	--	-------------------------	--	--------------	--	--	--




three inches = one foot  
one and one half inches = one foot  
one inch = one foot  
three quarters inch = one foot  
one half inch = one foot  
three eighths inch = one foot  
one quarter inch = one foot  
one eighth inch = one foot

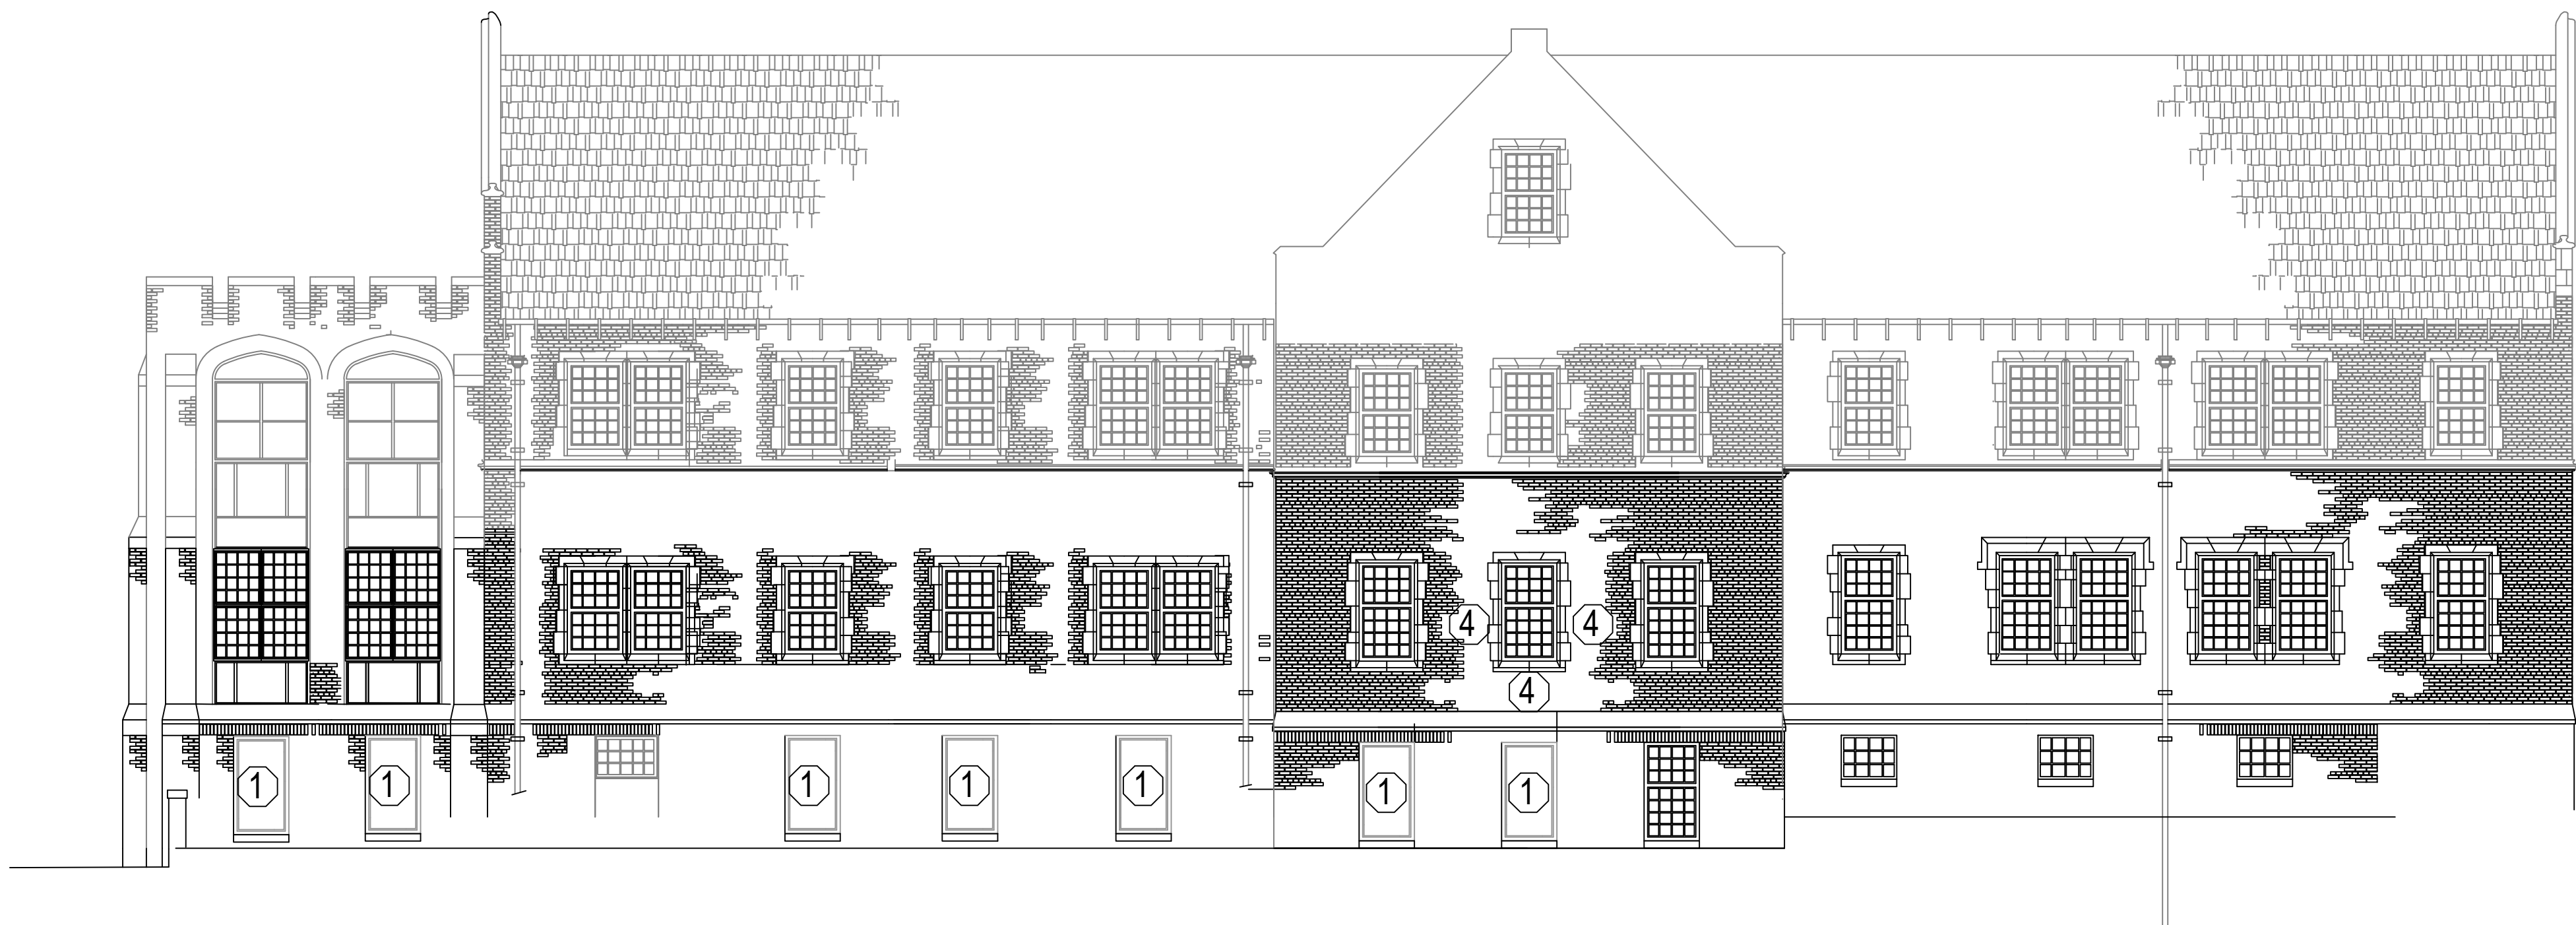

1 NORTH ELEVATION  
SCALE  $\frac{1}{8}$ " : 1'

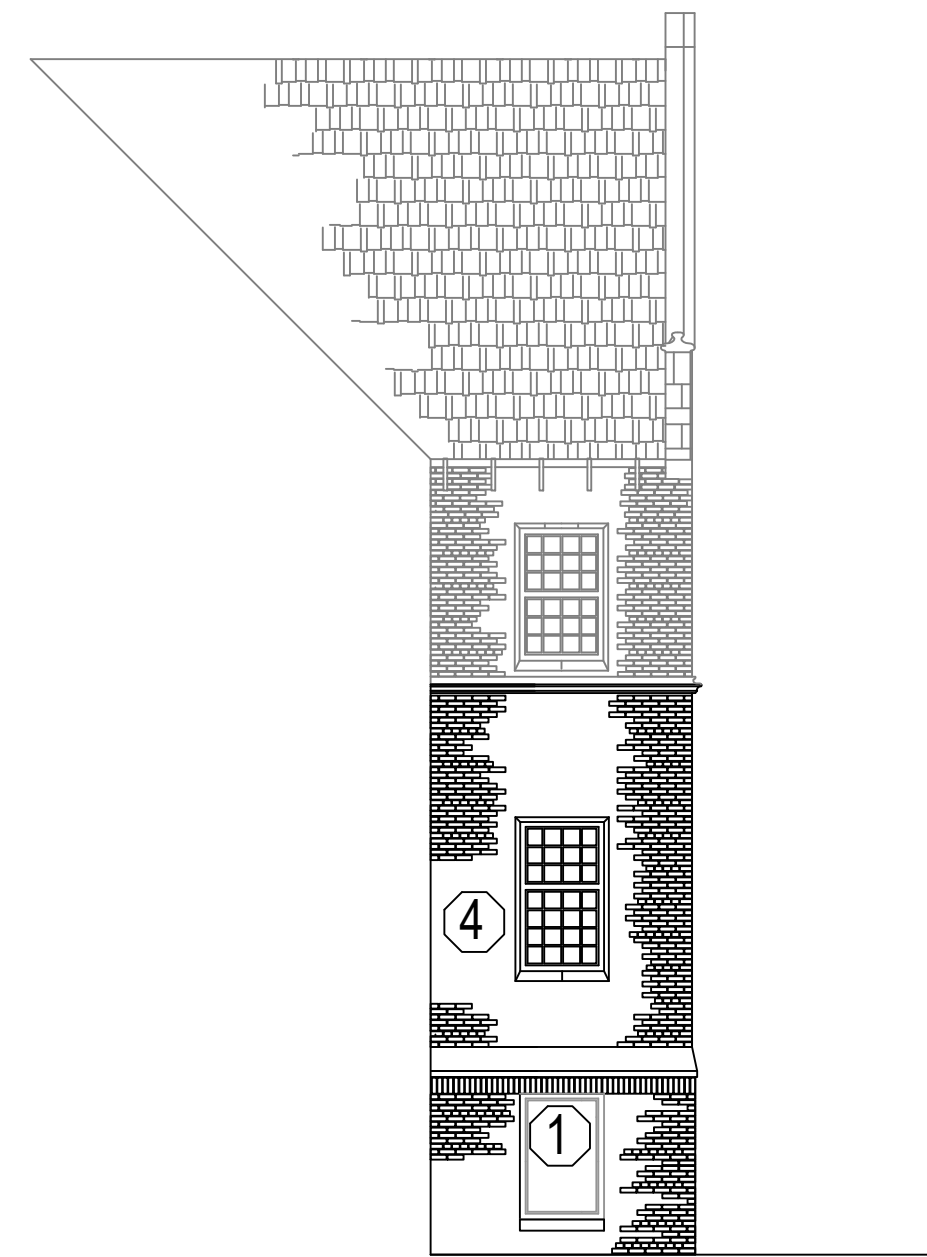


2 EAST ELEVATION  
SCALE  $\frac{1}{8}$ " : 1'

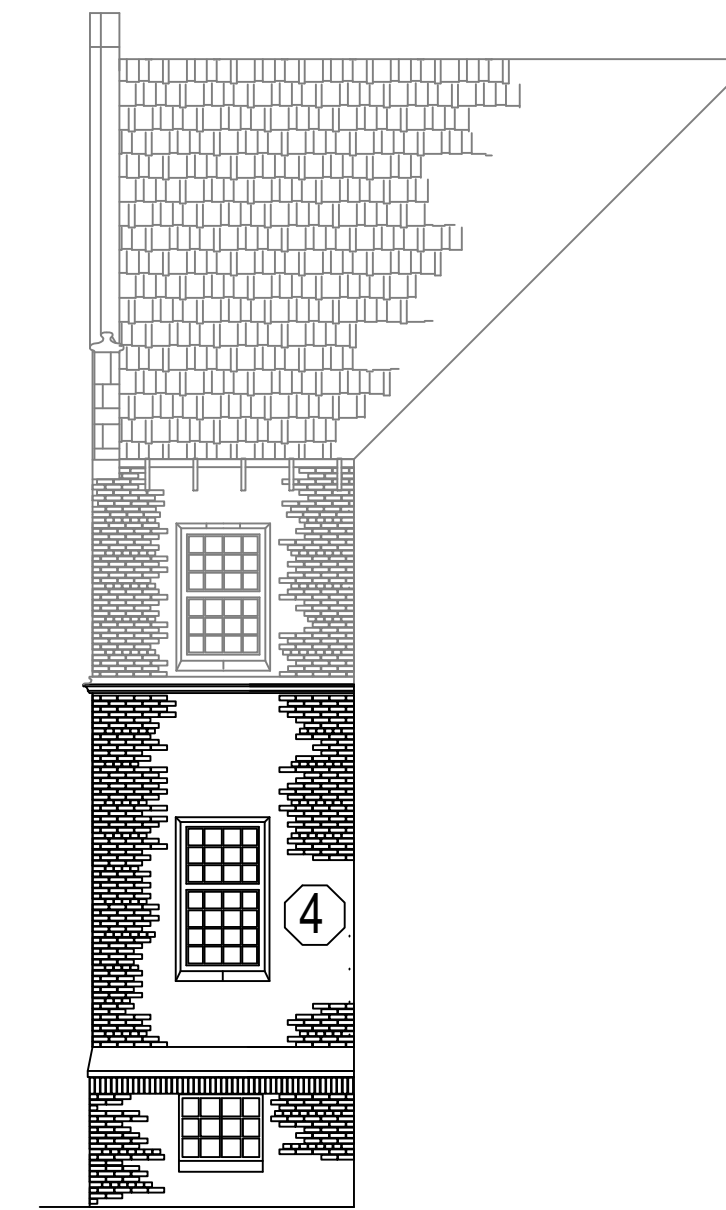


3 WEST ELEVATION  
SCALE  $\frac{1}{8}$ " : 1'



4 SOUTH ELEVATION  
SCALE  $\frac{1}{8}$ " : 1'

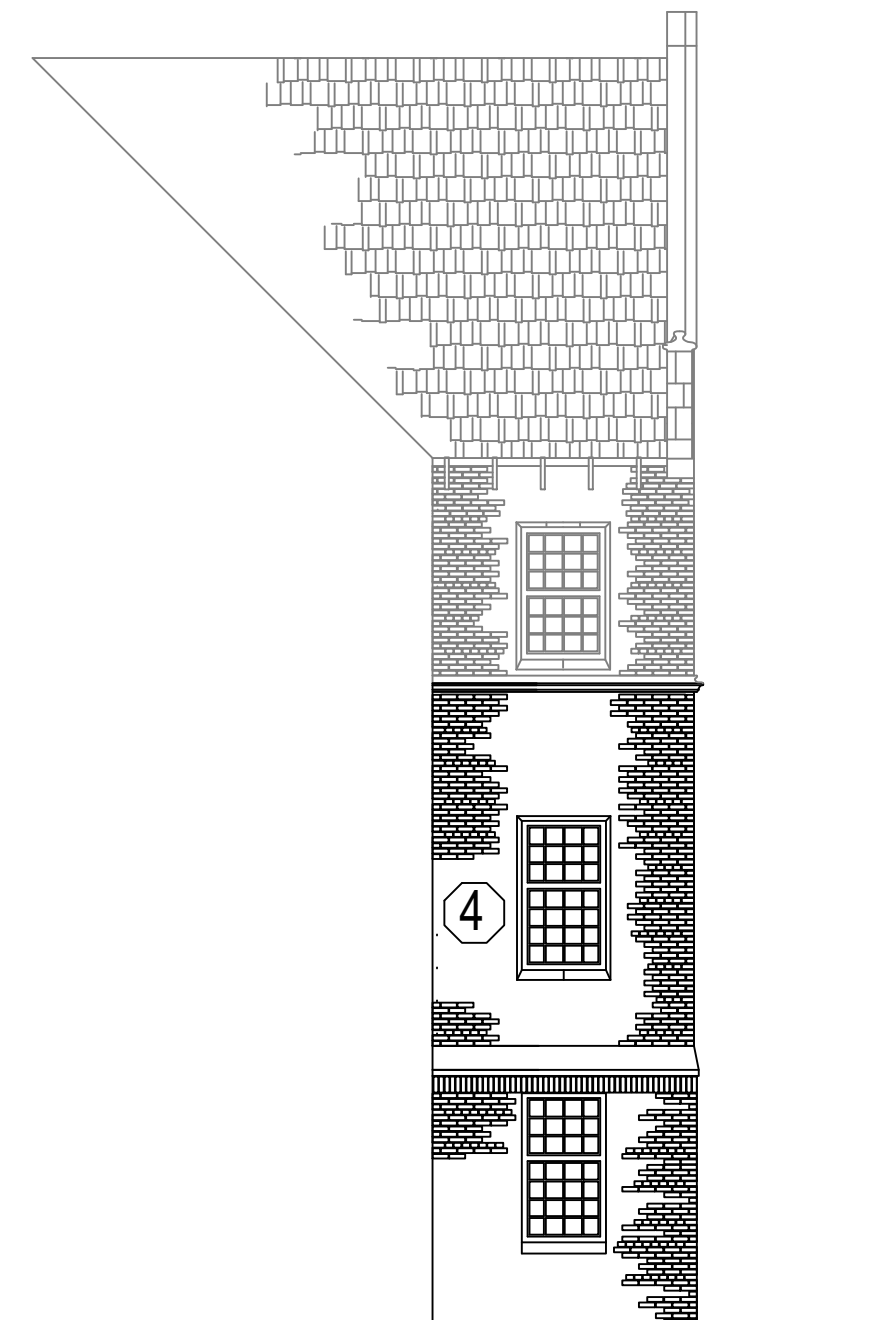

5 WEST ELEVATION  
SCALE  $\frac{1}{8}$ " : 1'

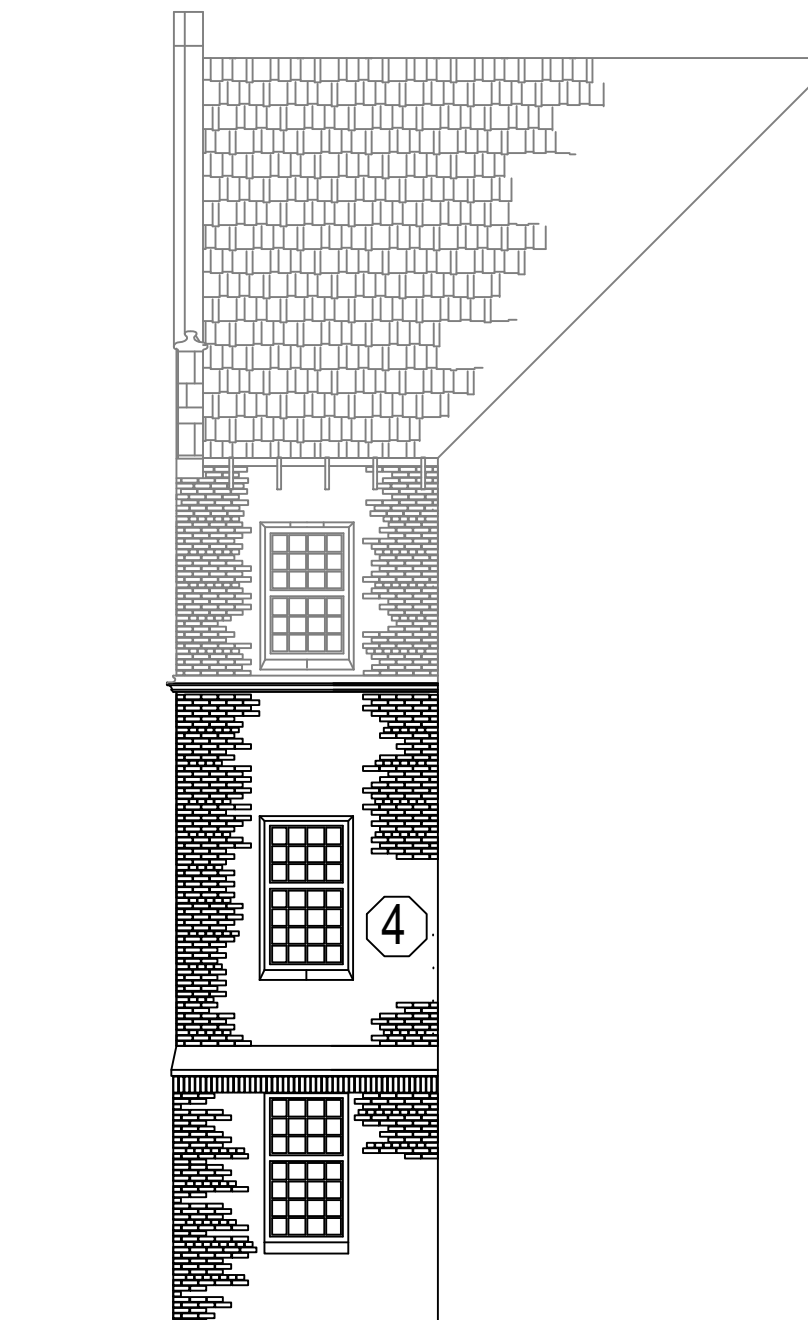


6 EAST ELEVATION  
SCALE  $\frac{1}{8}$ " : 1'

SHEET NOTES:


1. CONTRACTOR IS RESPONSIBLE FOR ALL FIELD MEASUREMENTS PRE-BID AND DURING CONSTRUCTION. EVERY EFFORT HAS BEEN MADE TO PROVIDE AN ACCURATE REPRESENTATION OF EXISTING CONDITIONS.
2. UNLESS OTHERWISE INDICATED, ALL WINDOWS ON THE GROUND FLOOR AND FIRST FLOOR ARE TO BE REPLACED.
3. CONTRACTOR IS RESPONSIBLE FOR INSTALLING WINDOWS TO MANUFACTURERS SPECIFICATIONS.
4. ALL WINDOW OPENINGS MUST RECEIVE A WEATHER TIGHT SEAL AT THE END OF EVERY WORK SHIFT.
5. SECOND FLOOR WINDOWS NOT INCLUDED IN SCOPE (TYP).
6. NEW WINDOWS SHALL HAVE GRIDS TO MATCH SPACING/STYLE OF THOSE REPLACED.

LEGEND:

Window in scope

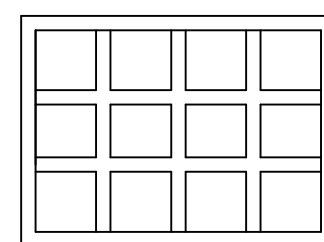

Window not in scope

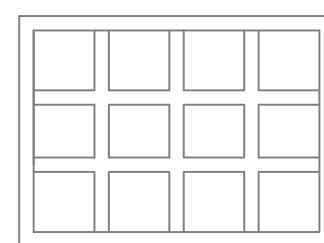

- KEYNOTES:
1. INSTALL SNAP IN GRIDS TO MATCH NEW TO EXISTING WINDOWS NOT BEING REPLACED.
  4. MANUFACTURER INSTALLED FROSTED GLASS.

ISSUED	DATE
--------	------

Revisions	1	6/26/19
REVISIONS		DATE


DRAWING TITLE	NORTH AND SOUTH ELEVATIONS
APPROVED PROJECT DIRECTOR	Yoder, Jacob

PROJECT TITLE	REPLACE WINDOWS BUILDING 36 GROUND AND FIRST FLOOR
LOCATION	400 FORT HILL AVE CANANDAIGUA, NY 14424
DATE	2-13-2019
CHECKED	ECS
DRAWN	JUN


PROJECT NUMBER	528A5-18-529
BUILDING NUMBER	36
DRAWING NUMBER	A-203
DWG. 7 of 10	

CANANDAIGUA  
VA MEDICAL  
CENTER  
ENGINEERING  
DEPARTMENT


three inches = one foot  
one and one half inches = one foot  
one inch = one foot  
three quarters inch = one foot  
one half inch = one foot  
one quarter inch = one foot  
three eighths inch = one foot  
one eighth inch = one foot

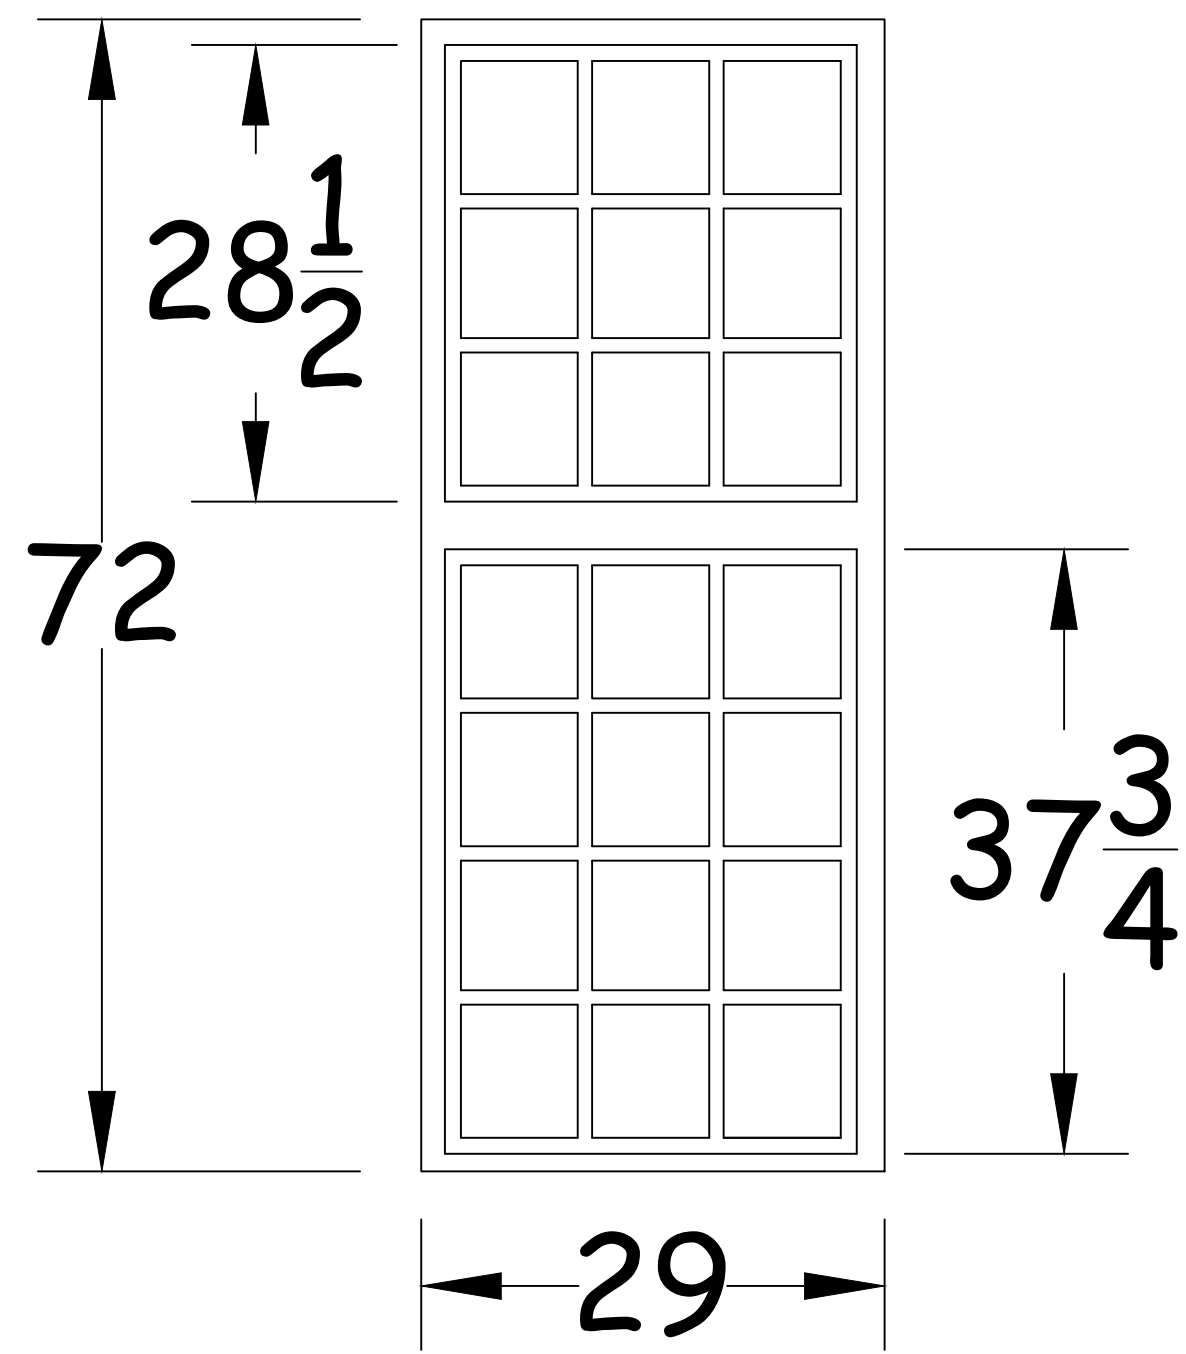


1 'A' WINDOW (TYP.)  
SCALE 1" : 1'

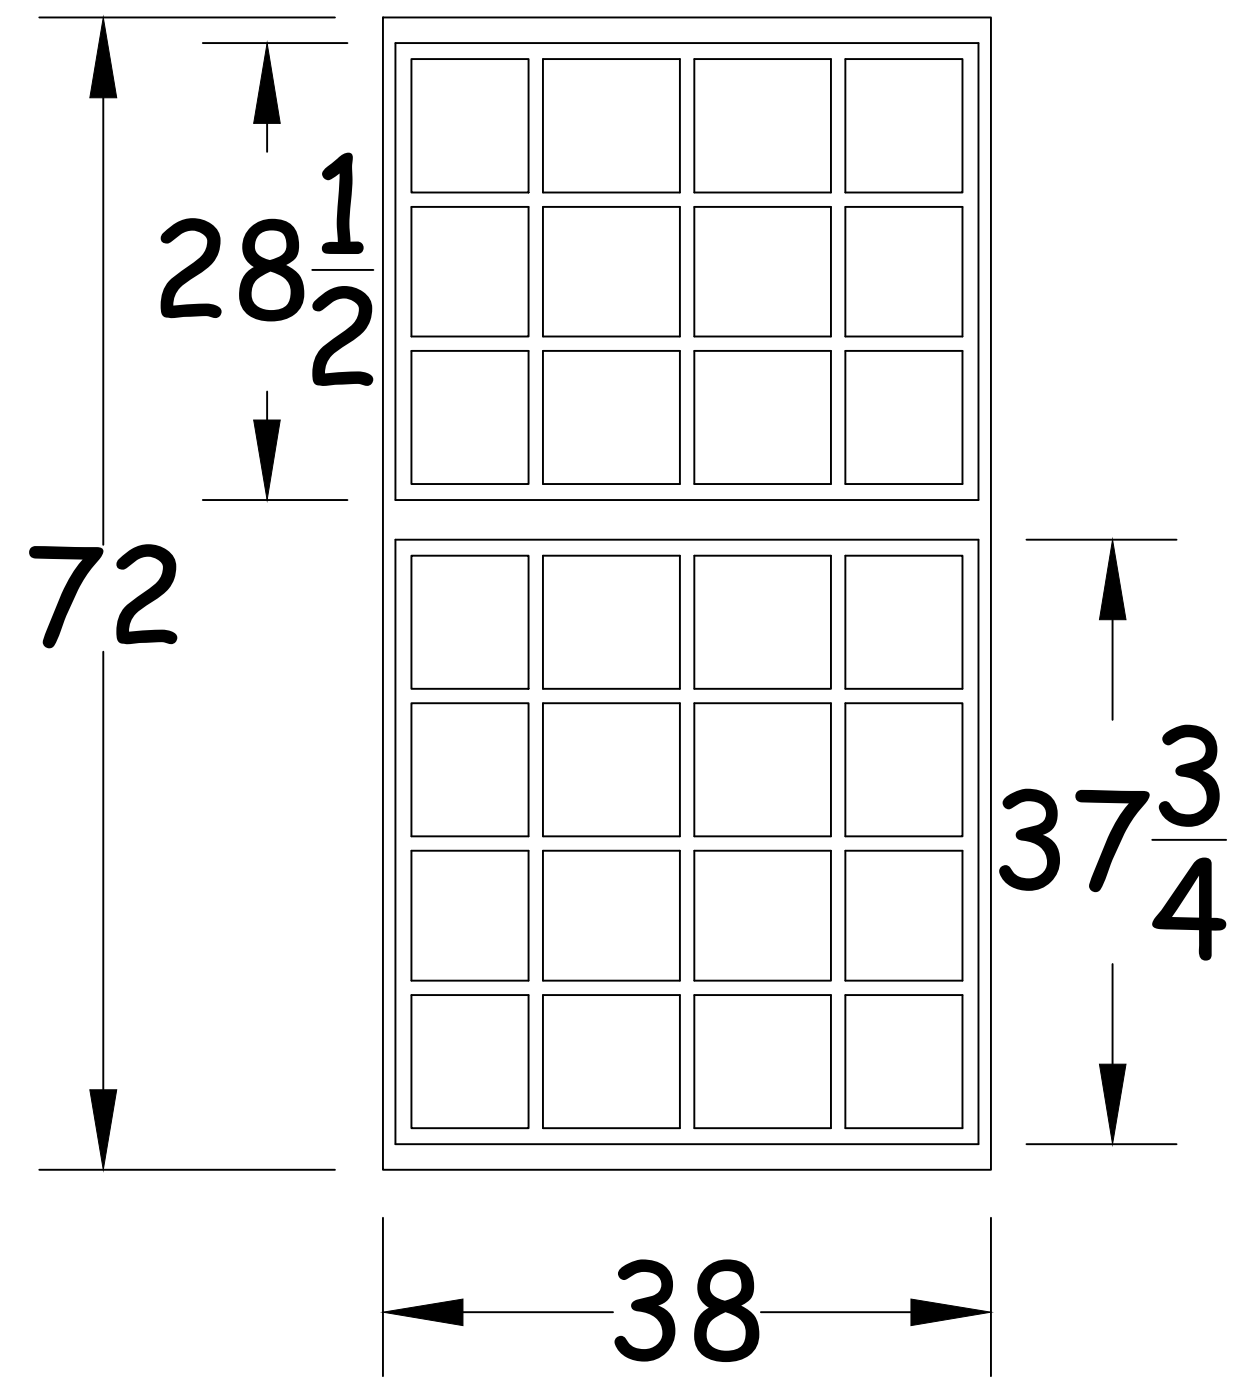


2 'B' WINDOW (TYP.)  
SCALE 1" : 1'

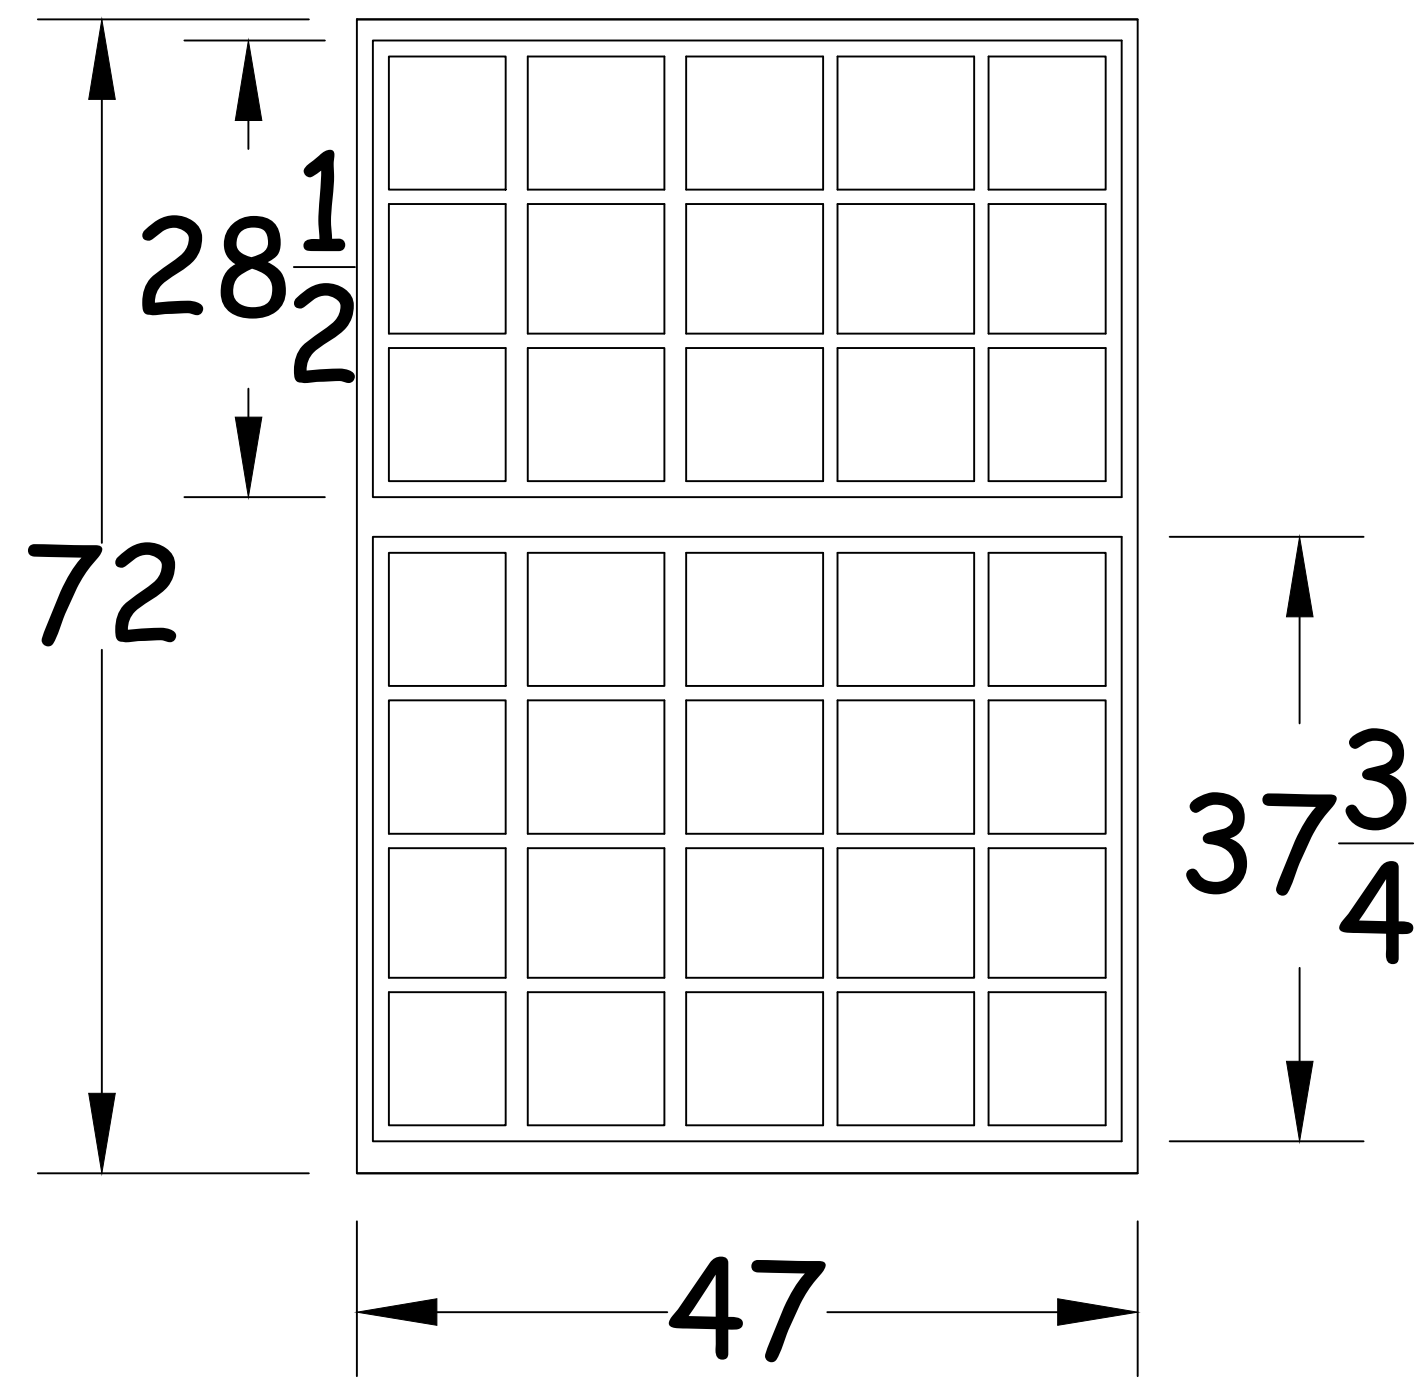


3 'C' WINDOW (TYP.)  
SCALE 1" : 1'

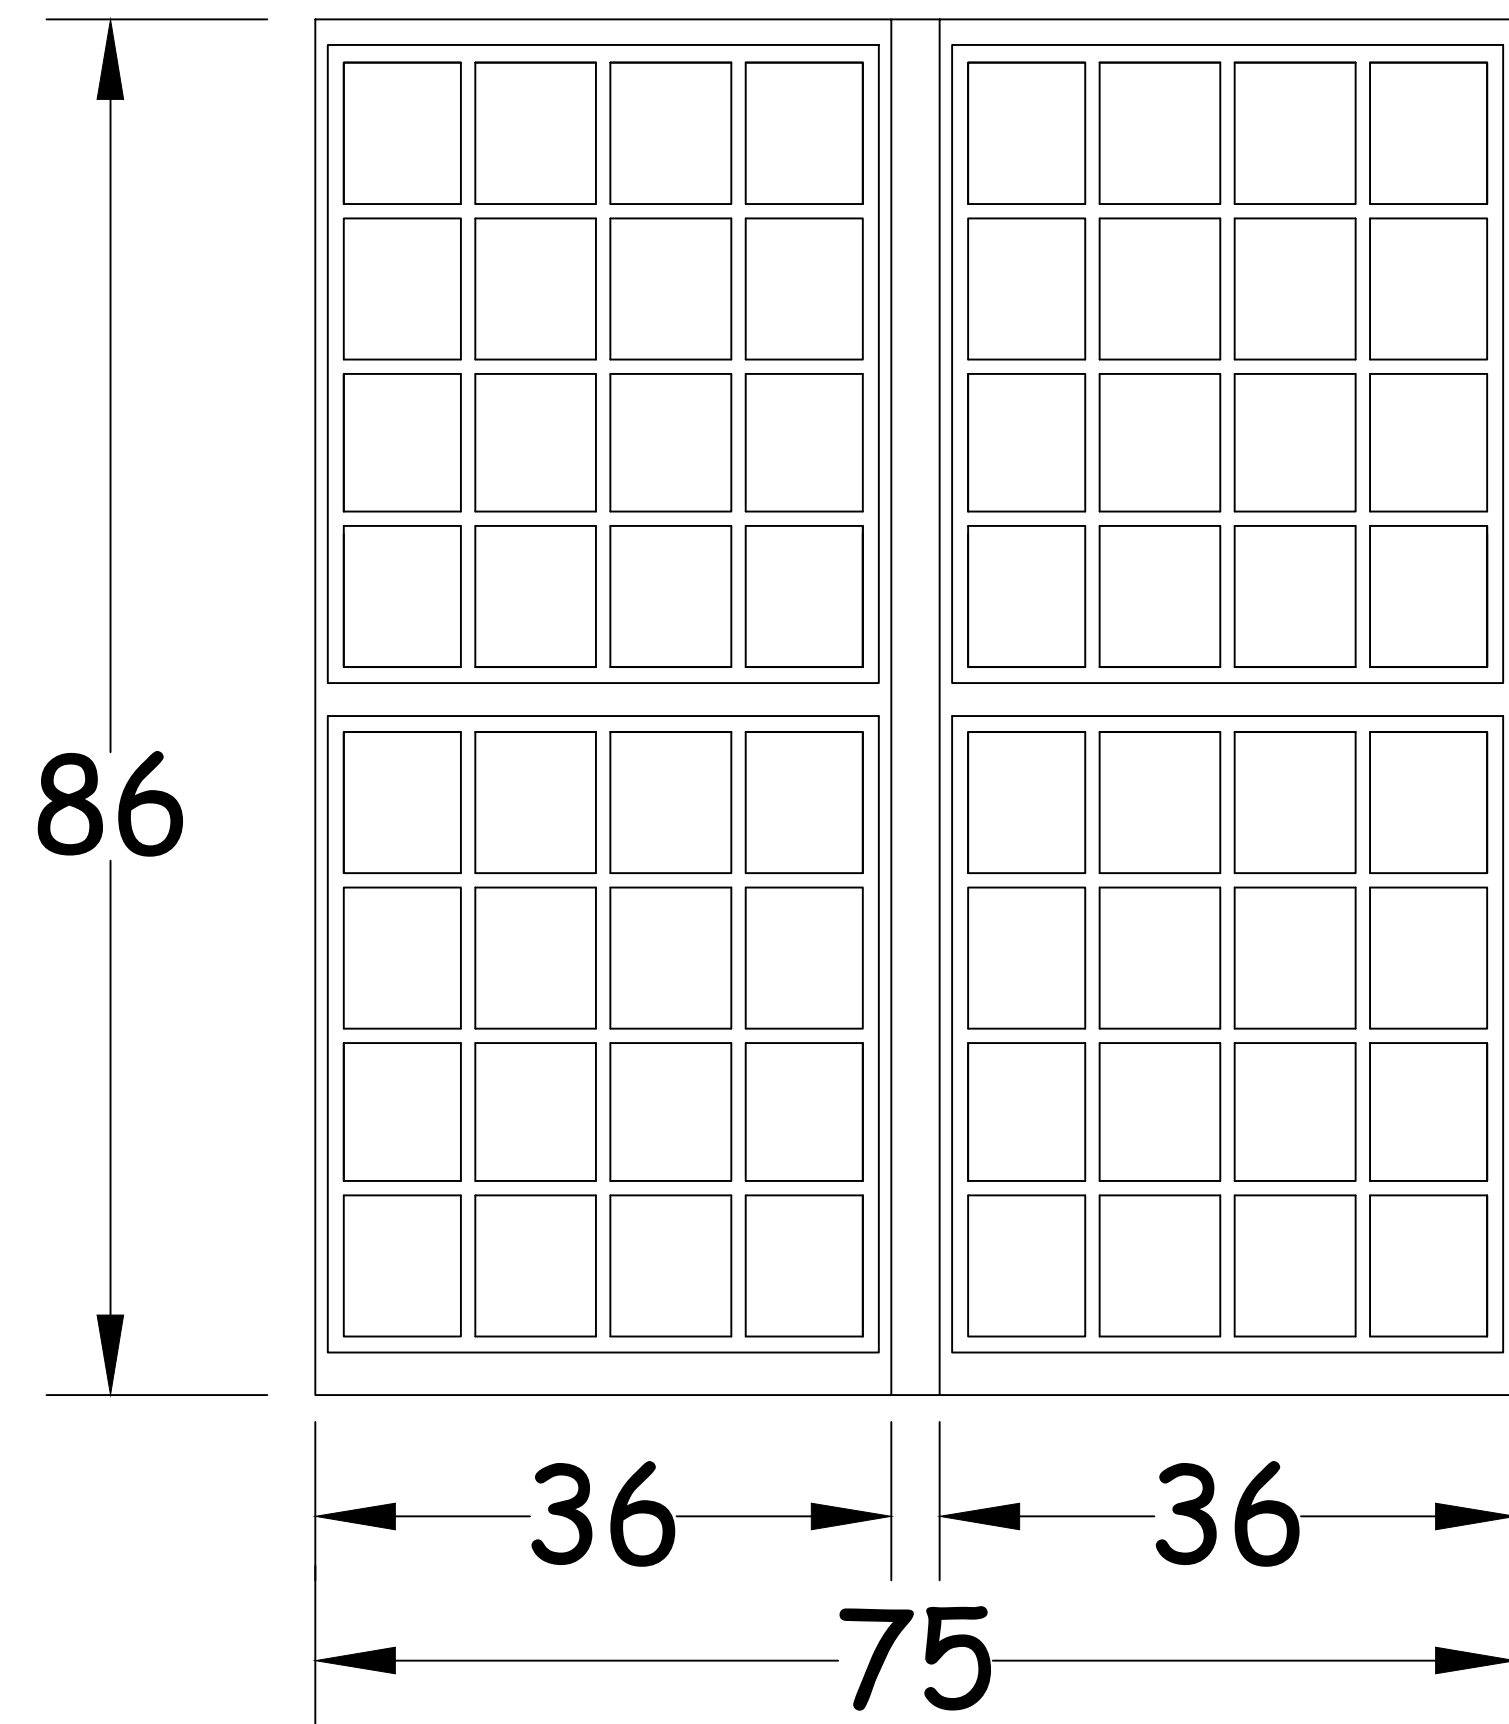


4 'D' WINDOW (TYP.)  
SCALE 1" : 1'

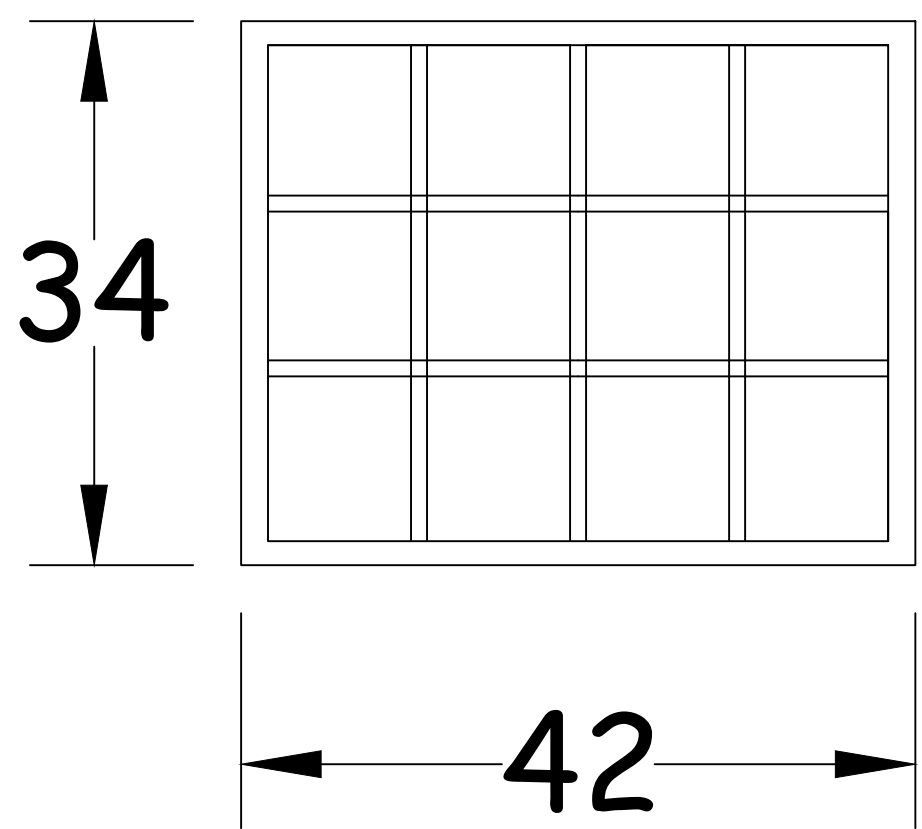


5 'E' WINDOW (TYP.)  
SCALE 1" : 1'

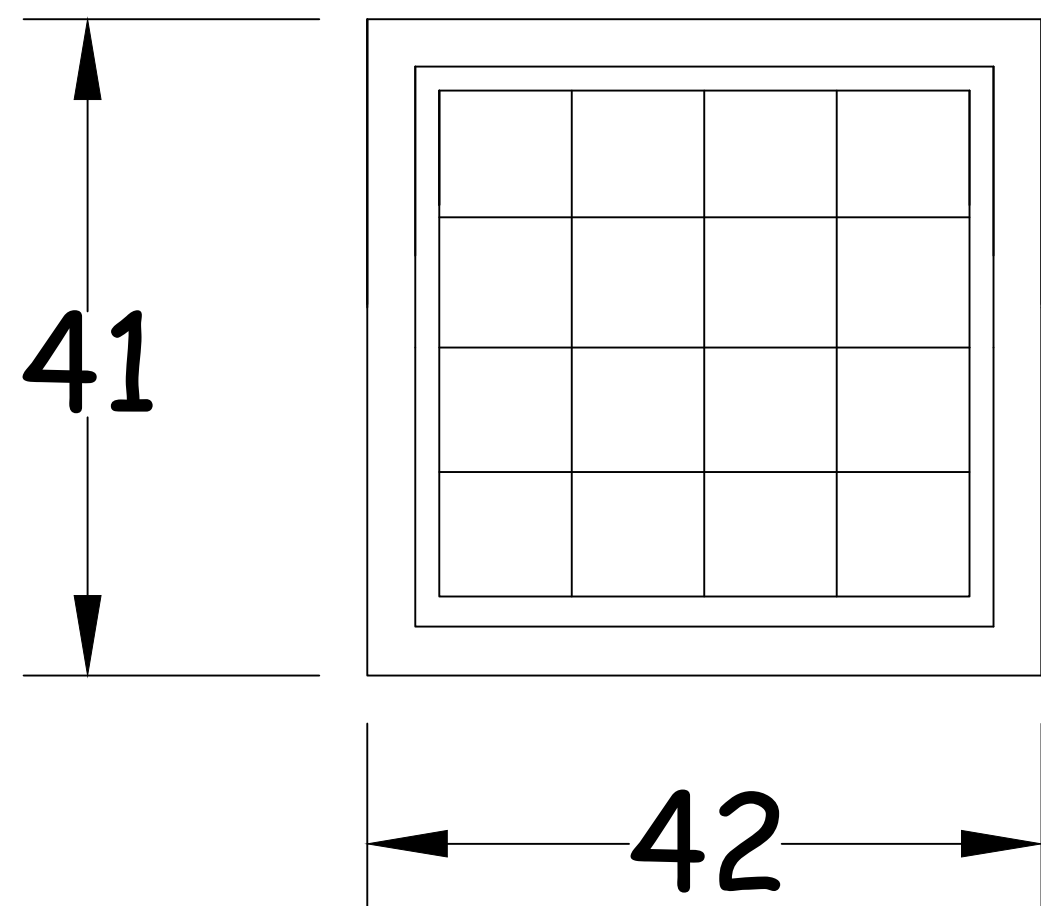


6 'F' WINDOW (TYP.)  
SCALE 1" : 1'

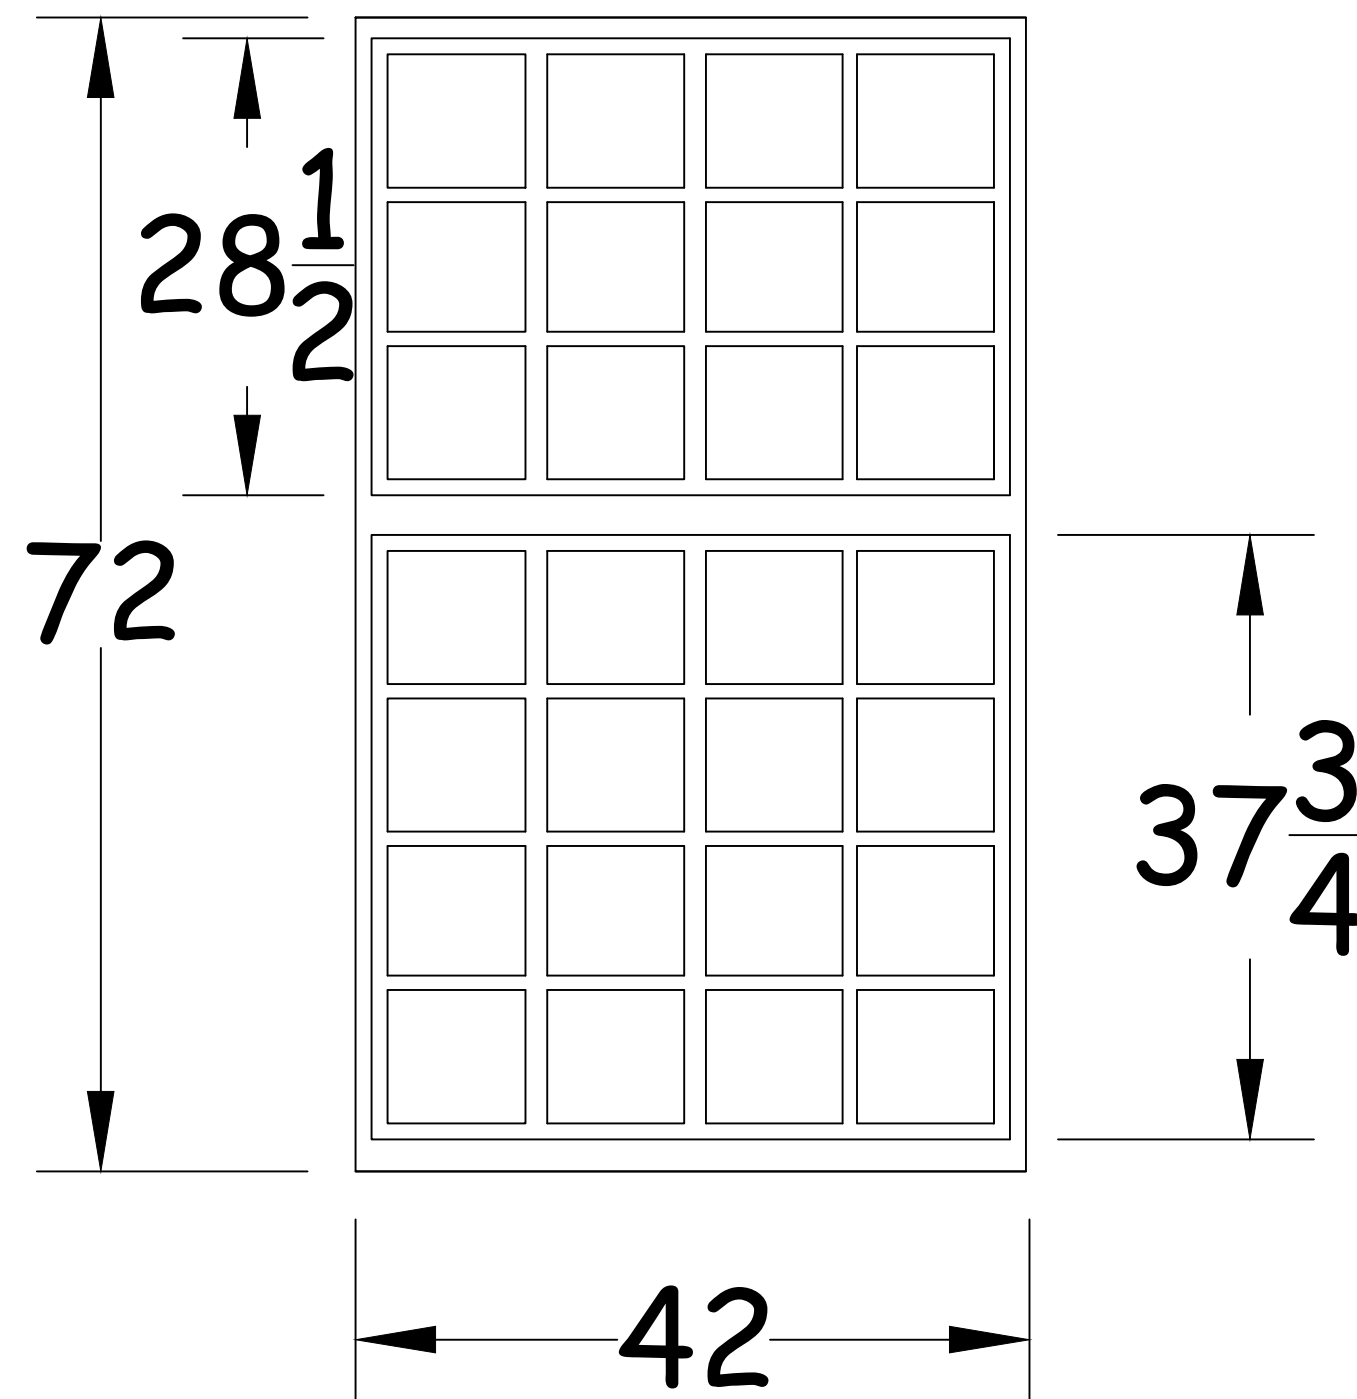


7 'G' WINDOW (TYP.)  
SCALE 1" : 1'

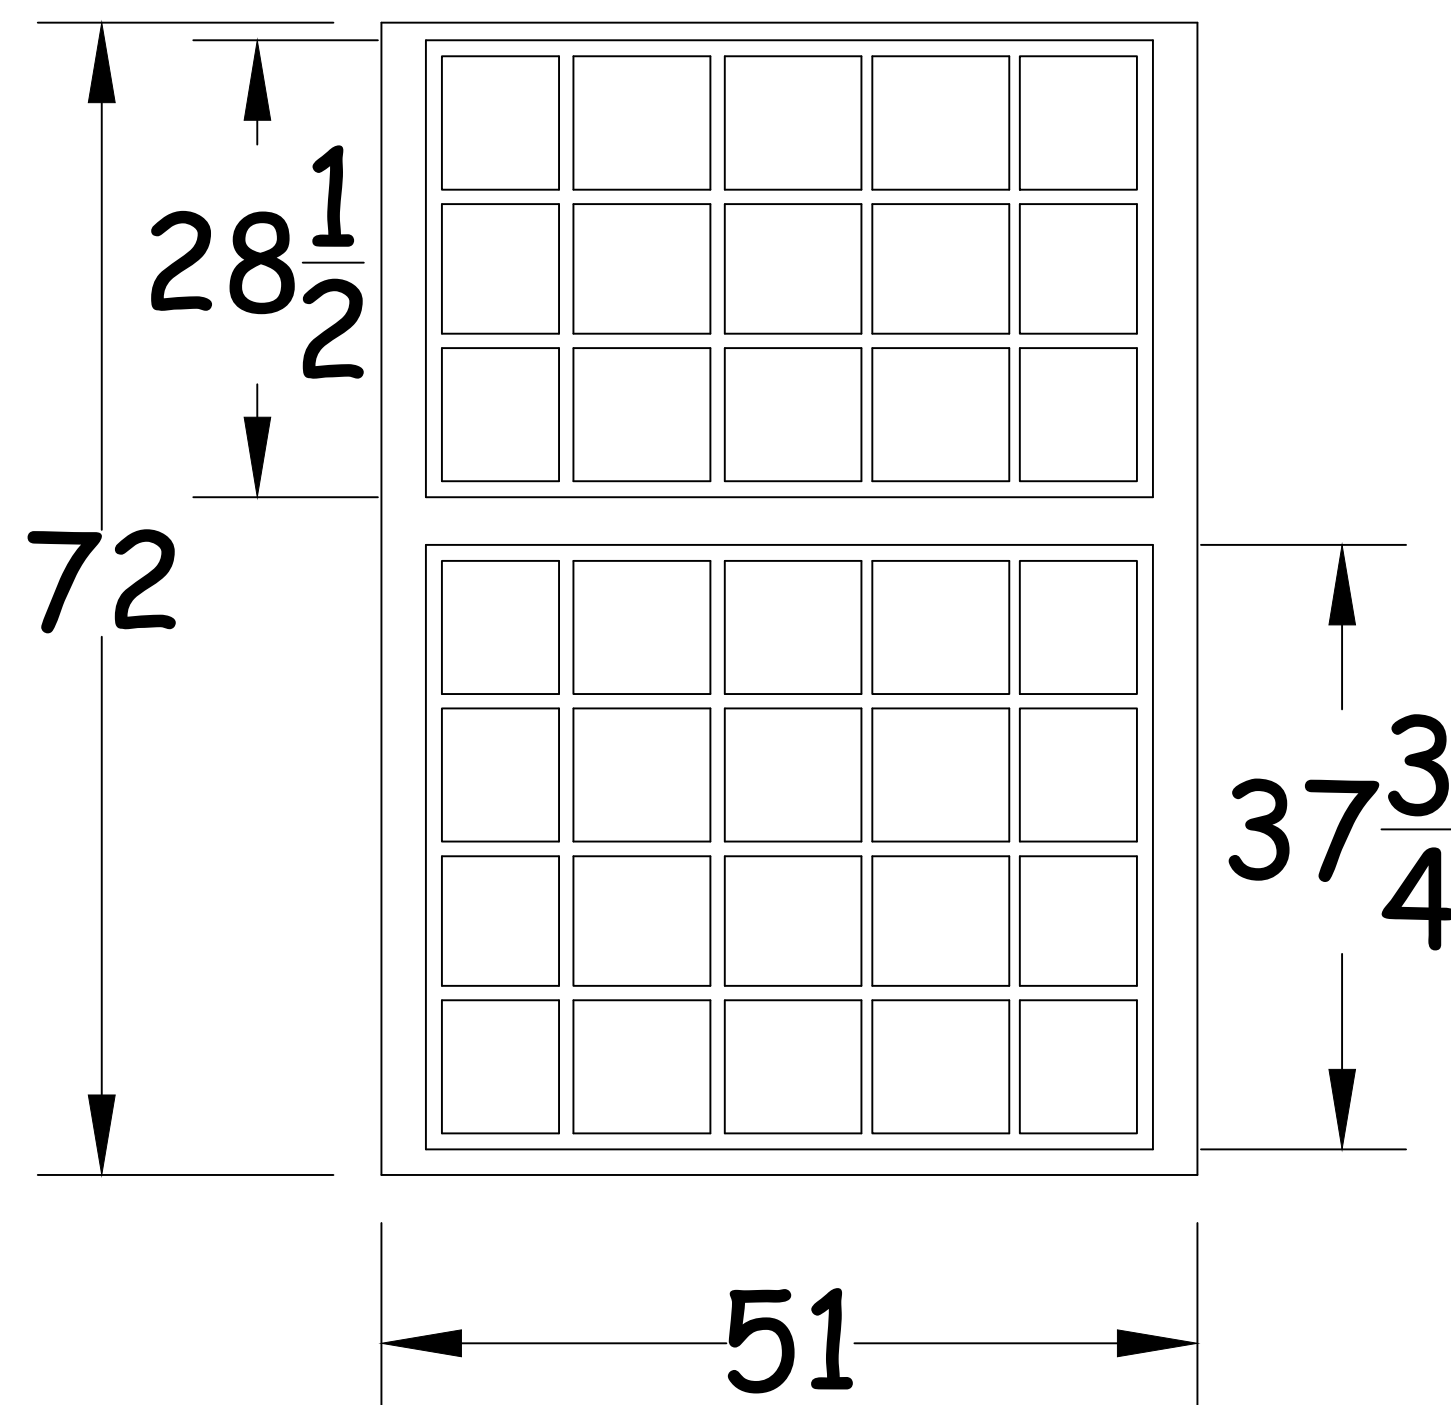

8 'H' WINDOW (TYP.)  
SCALE 1" : 1'

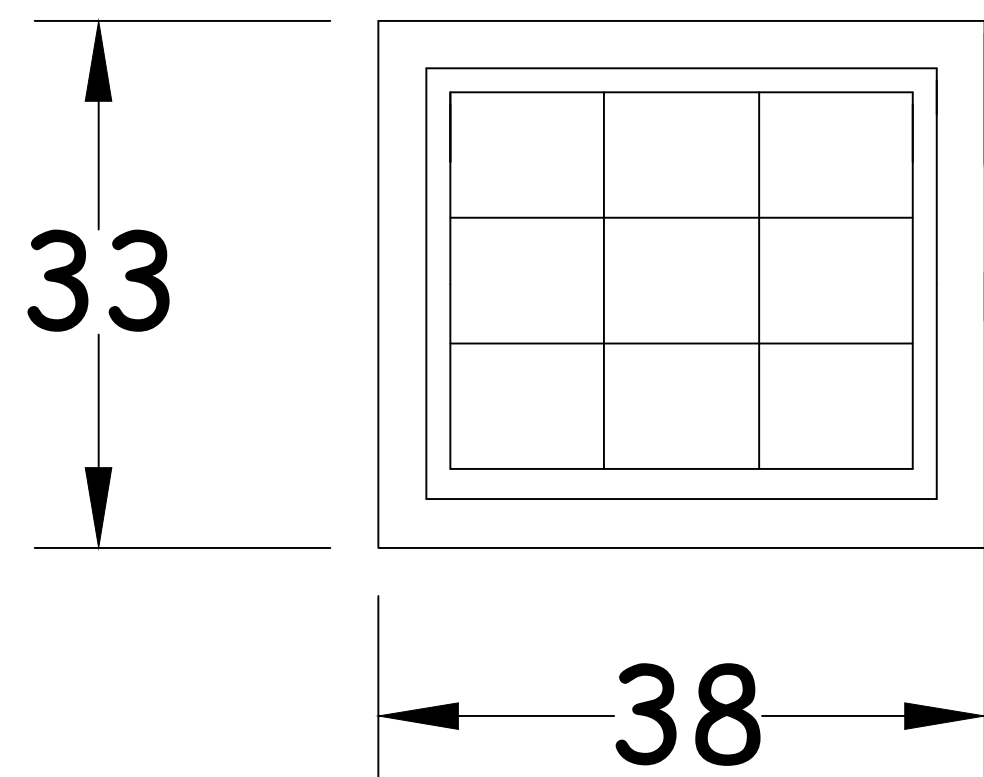

9 'I' WINDOW (TYP.)  
SCALE 1" : 1'

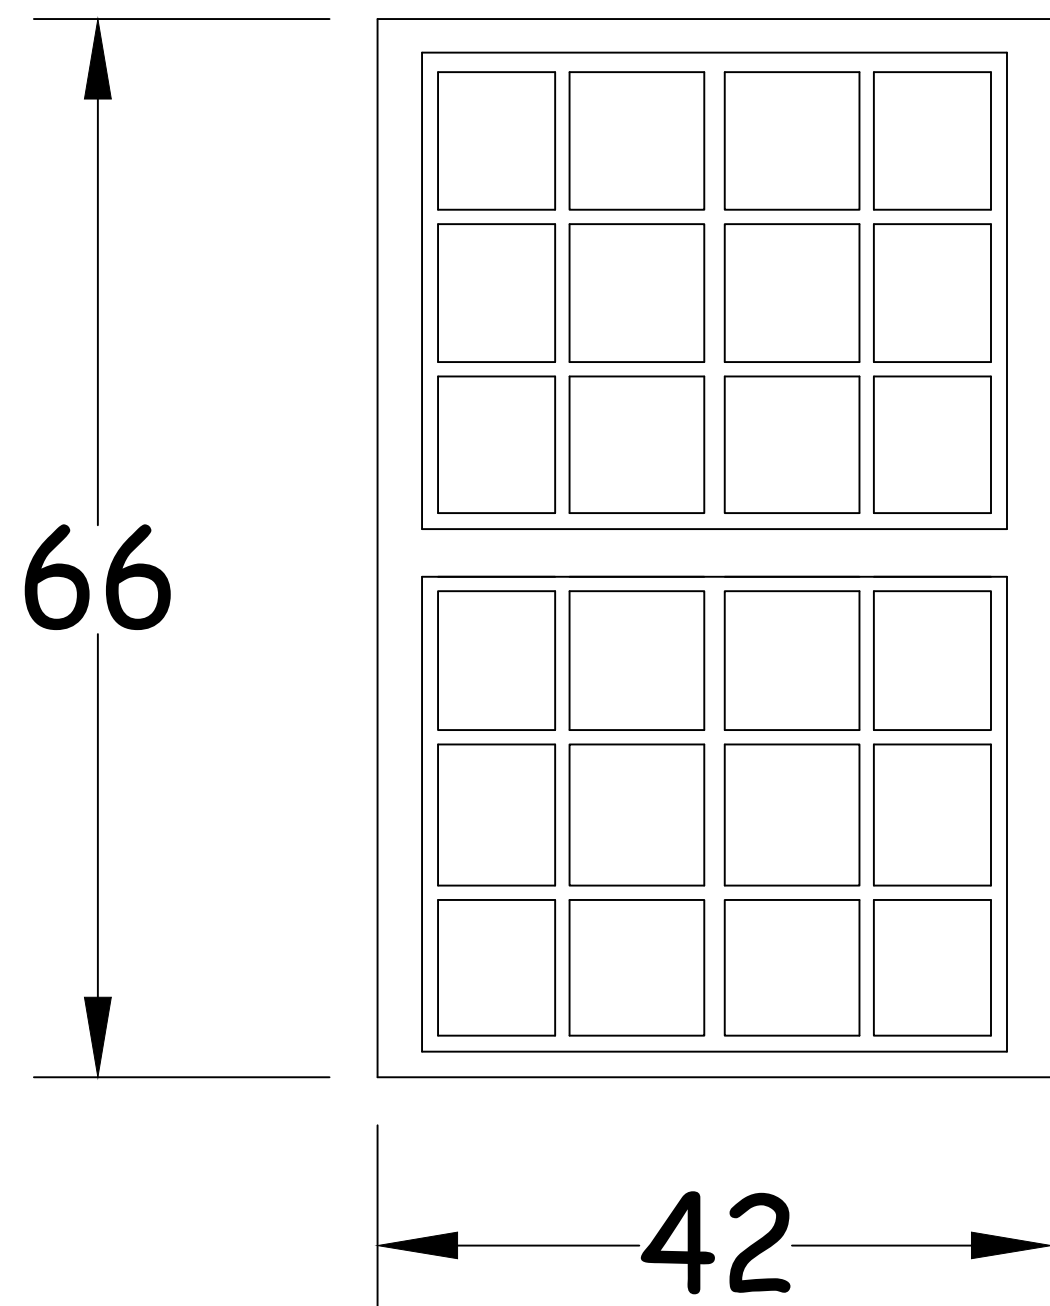

10 'J' WINDOW (TYP.)  
SCALE 1" : 1'

ALL DIMENSIONS ARE +/-, CONTRACTOR TO VERIFY IN FIELD

Revisions	1	6/26/19
REVISIONS		DATE

DRAWING TITLE	WINDOW DETAILS
APPROVED PROJECT DIRECTOR	Yoder, Jacob

PROJECT TITLE	REPLACE WINDOWS BUILDING 36 GROUND AND FIRST FLOOR
LOCATION	400 FORT HILL AVE CANANDAIGUA, NY 14424
DATE	2-13-2019
CHECKED	ECS
DRAWN	JUN


PROJECT NUMBER	528A5-18-529
BUILDING NUMBER	36
DRAWING NUMBER	A-501
DWG. 8 of 10	

CANANDAIGUA  
VA MEDICAL  
CENTER  
ENGINEERING  
DEPARTMENT


ISSUED	DATE
--------	------



three inches = one foot  
one and one half inches = one foot  
one inch = one foot  
three quarters inch = one foot  
one half inch = one foot  
one quarter inch = one foot  
one eighth inch = one foot

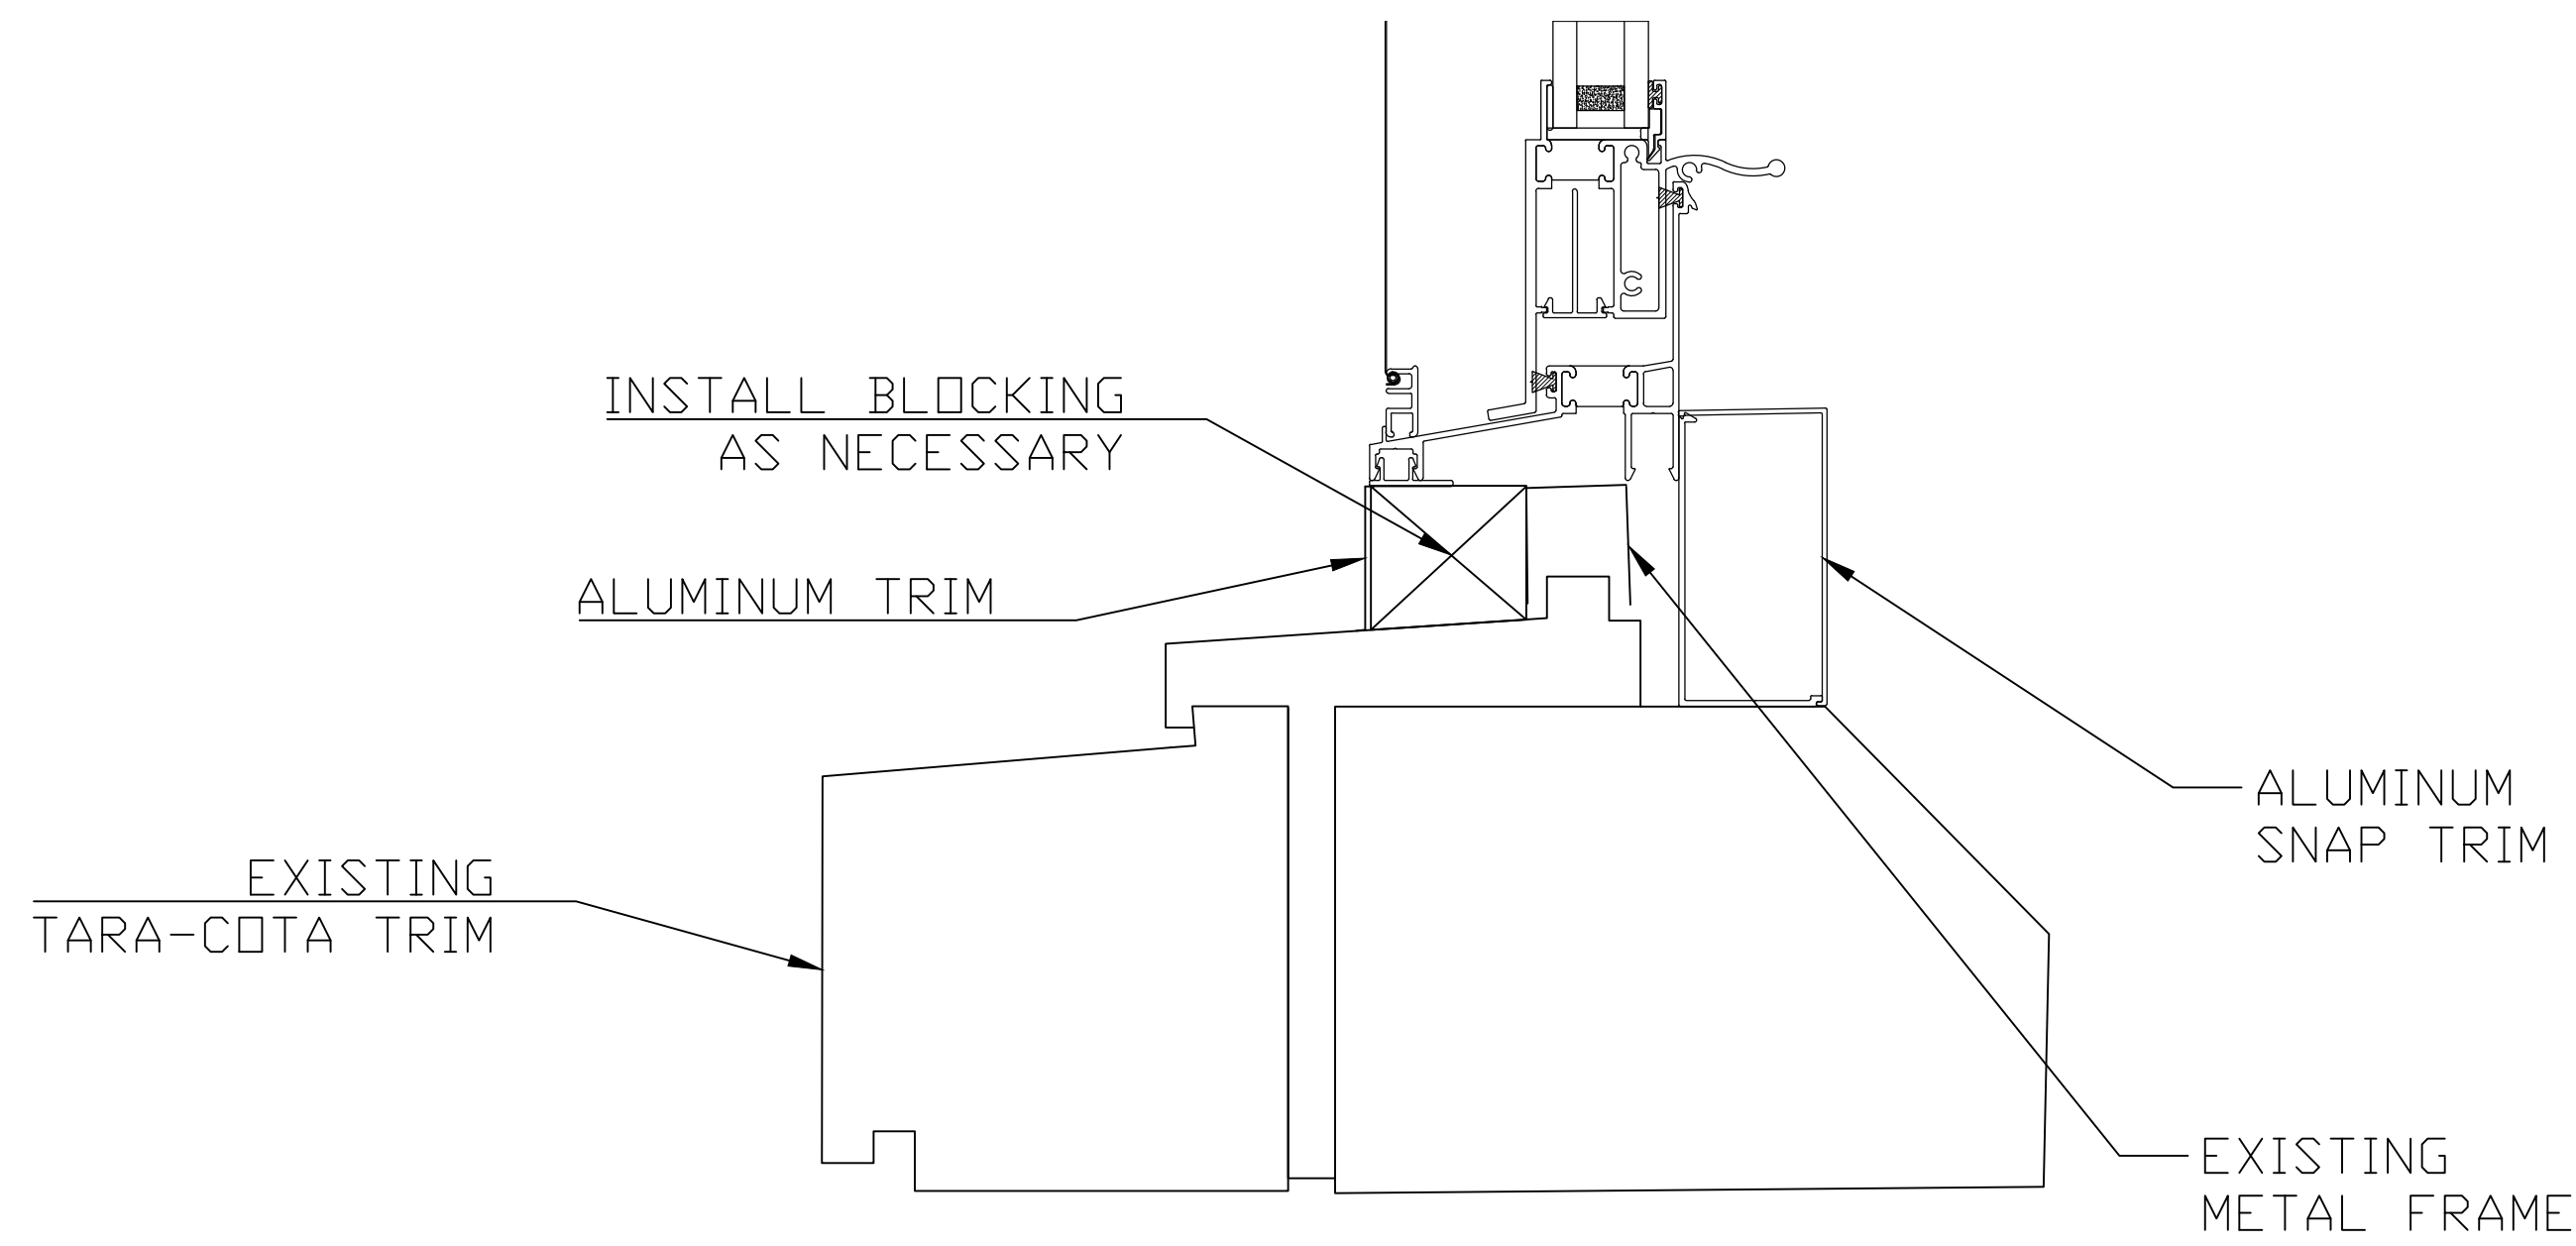


1 SILL DETAIL  
SCALE NTS

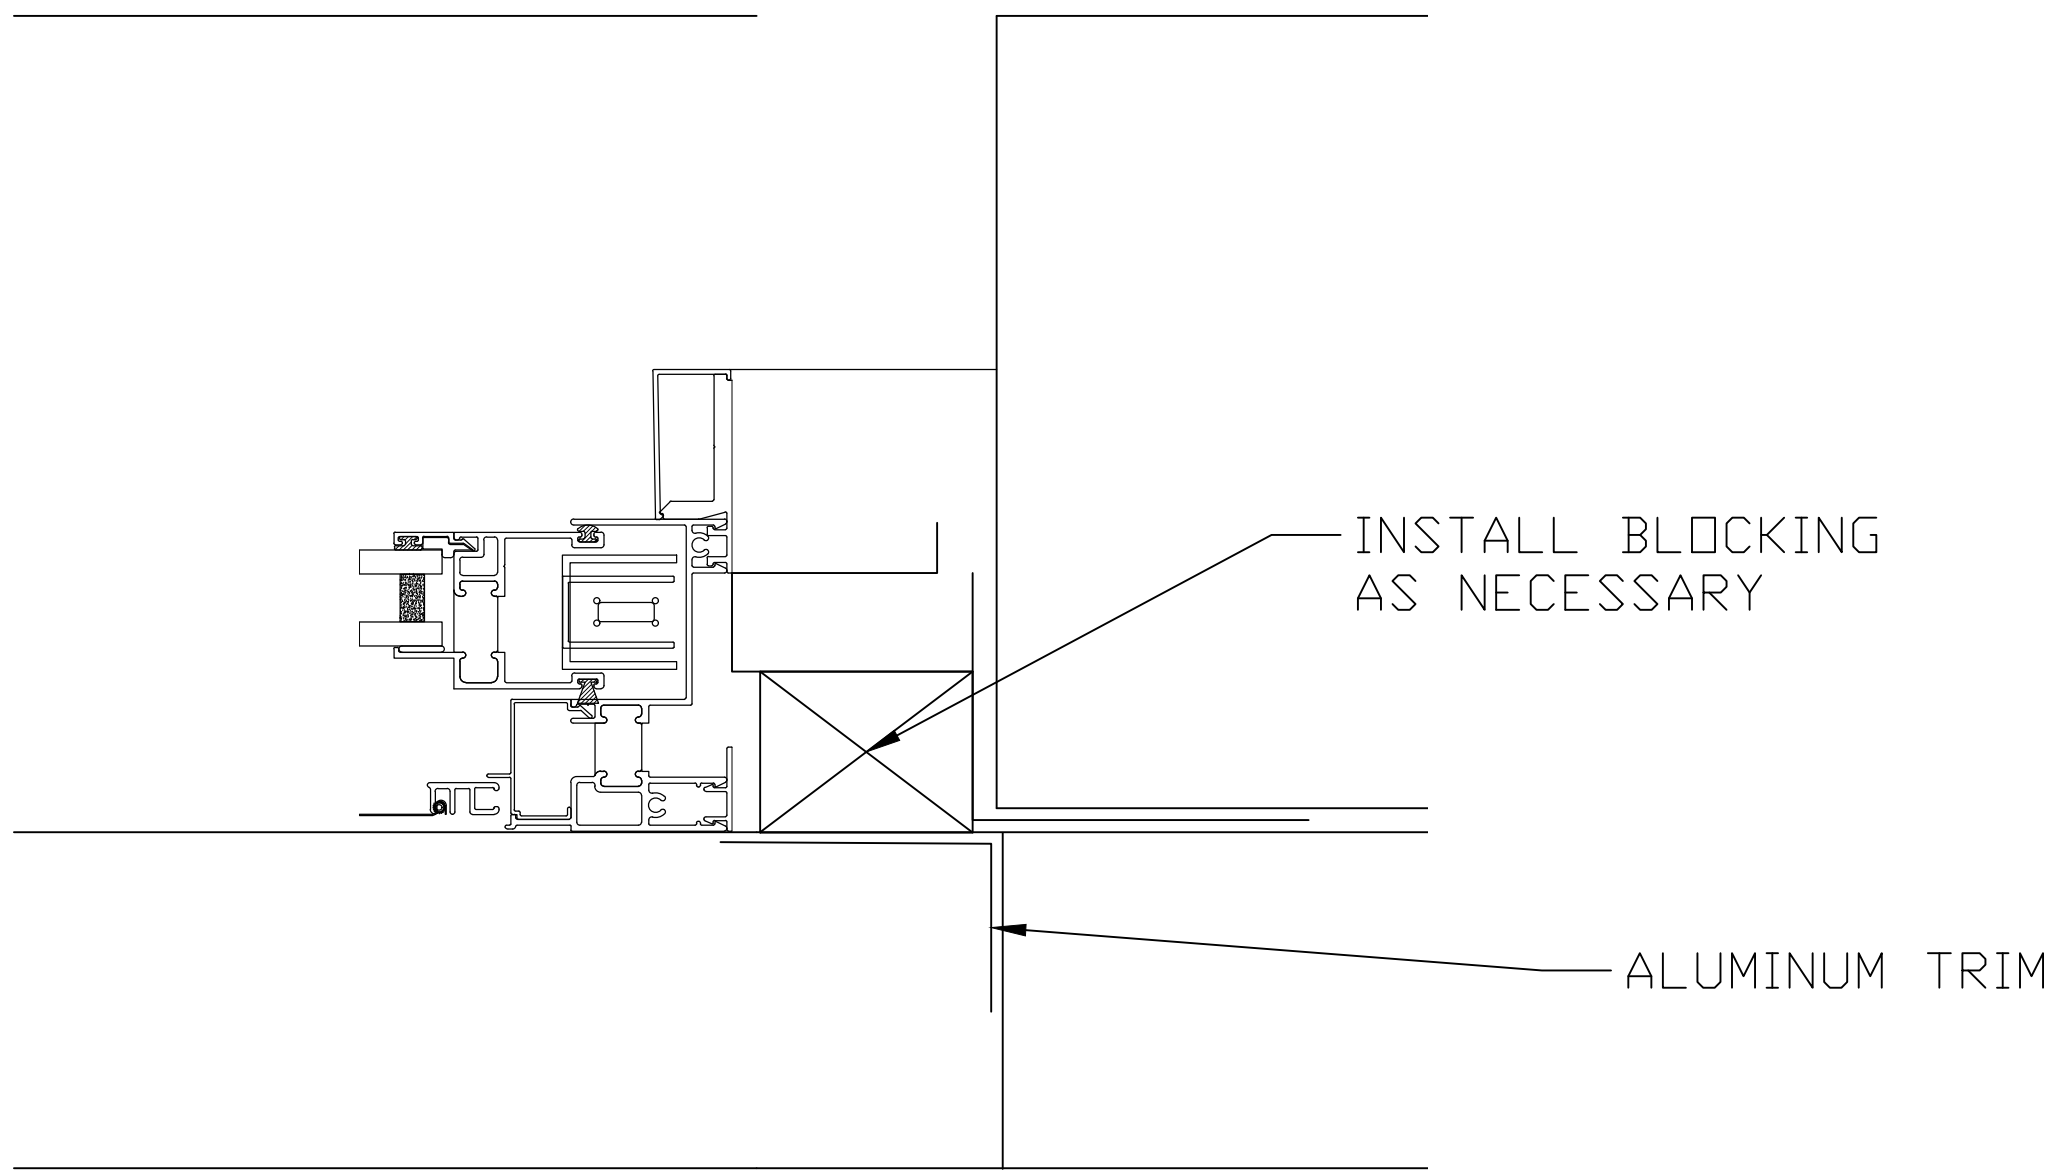

2 JAMB DETAIL  
SCALE NTS

SHEET NOTES:

1. CONTRACTOR TO PROVIDE SHOP DRAWINGS TO INCLUDE BLOCKING DETAILS, SNAP TRIM, AND FLASHING.
2. ALL WINDOWS TO HAVE THERMAL BREAK.
3. MANUFACTURERS DETAILS AND SPECIFICATIONS SUPERSEDE BID DRAWINGS.
4. ALL BLOCKING MUST BE FIRE-RATED.

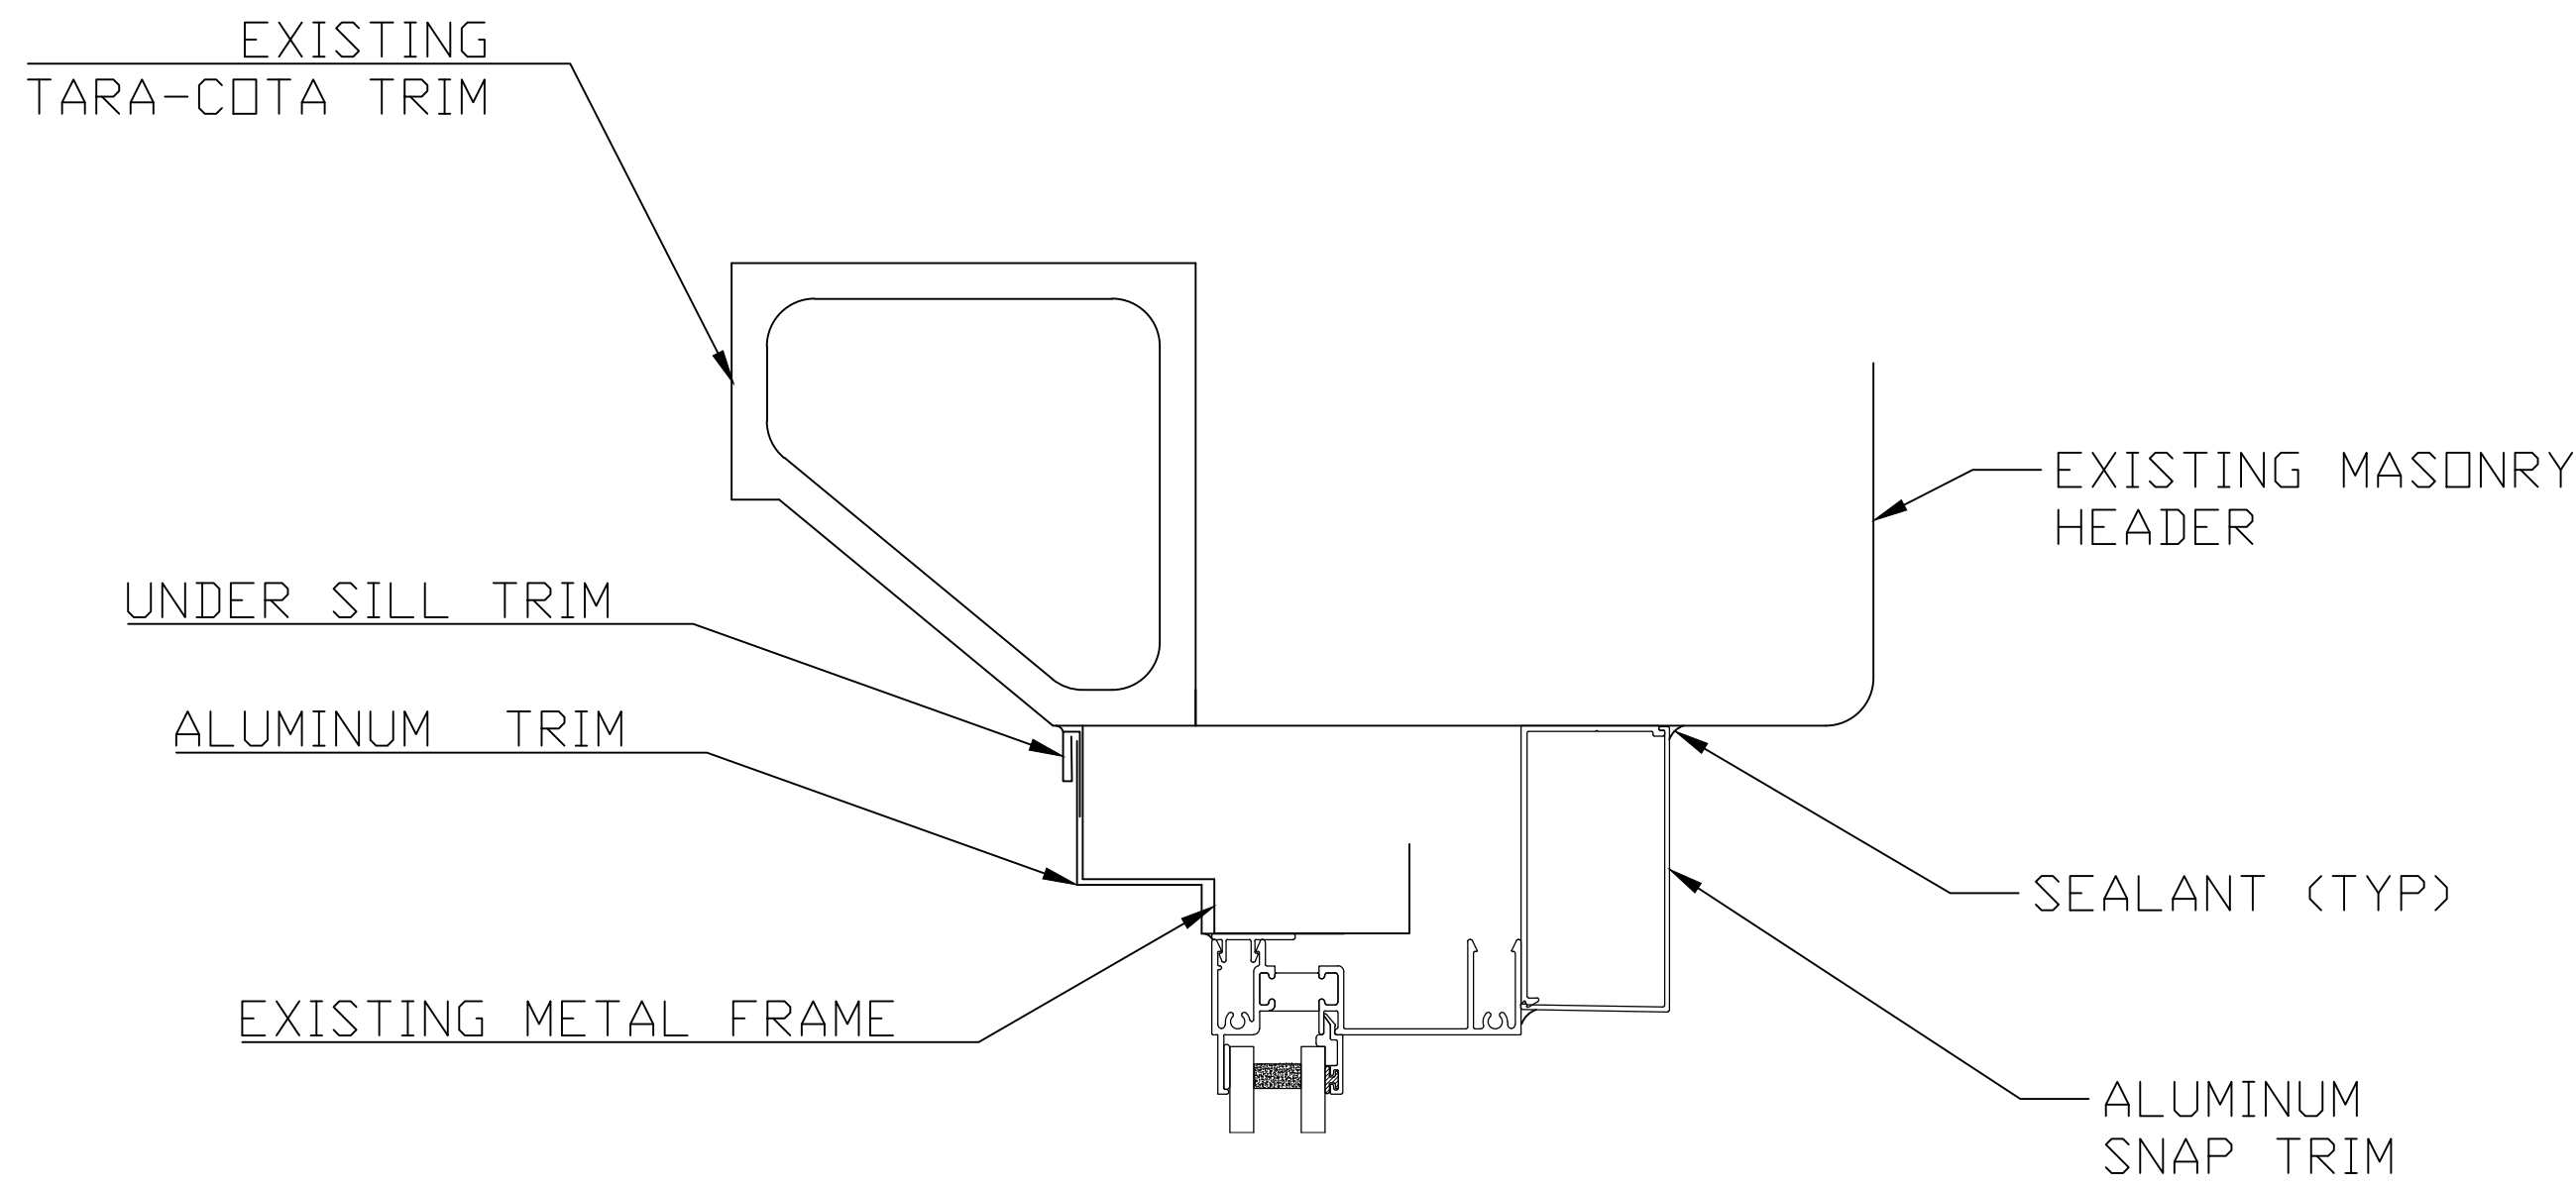

3 HEAD DETAIL  
SCALE NTS

ISSUED	DATE

Revisions	DATE
1	6/26/19
REVISIONS	DATE

DRAWING TITLE
DETAILS
APPROVED PROJECT DIRECTOR
Yoder, Jacob

PROJECT TITLE
REPLACE WINDOWS BUILDING 36 GROUND AND FIRST FLOOR
LOCATION
400 FORT HILL AVE CANANDAIGUA, NY 14424
DATE
2-13-2019
CHECKED
ECS
DRAWN
JUN

PROJECT NUMBER
528A5-18-529
BUILDING NUMBER
36
DRAWING NUMBER
A-502
DWG. 9 of 10

CANANDAIGUA  
VA MEDICAL  
CENTER  
ENGINEERING  
DEPARTMENT

three inches = one foot  
one and one half inches = one foot  
one inch = one foot  
three quarters inch = one foot  
one half inch = one foot  
three eighths inch = one foot  
one quarter inch = one foot  
one eighth inch = one foot

WINDOW SCHEDULE						
WINDOW TAG	WINDOW STYLE	WIDTH	HEIGHT	QUANTITY	MANUFACTURER	@ FLOOR(S)
A	DOUBLE HUNG COTTAGE	29"	72"	2	CONTRACTOR SUBMITTAL	36A
B	DOUBLE HUNG COTTAGE	38"	72"	87	CONTRACTOR SUBMITTAL	36A
C	DOUBLE HUNG COTTAGE	47"	72"	10	CONTRACTOR SUBMITTAL	36A
D	(2) DOUBLE HUNG COTTAGE	75"	86"	14	CONTRACTOR SUBMITTAL	36A
E	FIXED	42"	35"	45	CONTRACTOR SUBMITTAL	36G
F	FIXED	42"	41"	7	CONTRACTOR SUBMITTAL	36G
G	DOUBLE HUNG COTTAGE	42"	74"	12	CONTRACTOR SUBMITTAL	36G
H	DOUBLE HUNG COTTAGE	51"	72"	3	CONTRACTOR SUBMITTAL	36G
I	FIXED	38"	33"	2	CONTRACTOR SUBMITTAL	36G
J	FIXED	42"	66"	1	CONTRACTOR SUBMITTAL	36G
-	-	-	-	-	-	-

1 WINDOW SCHEDULE  
SCALE N/A

ISSUED	DATE

Revisions 1	6/26/19
REVISIONS	DATE

DRAWING TITLE
WINDOW SCHEDULE
APPROVED PROJECT DIRECTOR
Yoder, Jacob

PROJECT TITLE
REPLACE WINDOWS BUILDING 36 GROUND AND FIRST FLOOR
LOCATION
400 FORT HILL AVE CANANDAIGUA, NY 14424
DATE
2-13-2019
CHECKED
JJN
DRAWN
DJK

PROJECT NUMBER
528A5-18-529
BUILDING NUMBER
36
DRAWING NUMBER
A-601
DWG. 10 of 10

CANANDAIGUA  
VA MEDICAL  
CENTER  
ENGINEERING  
DEPARTMENT