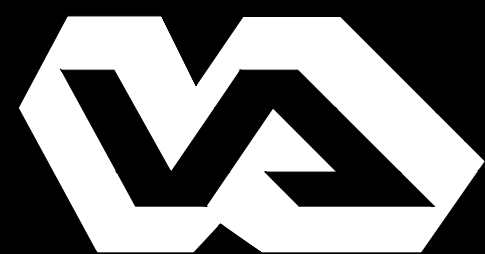




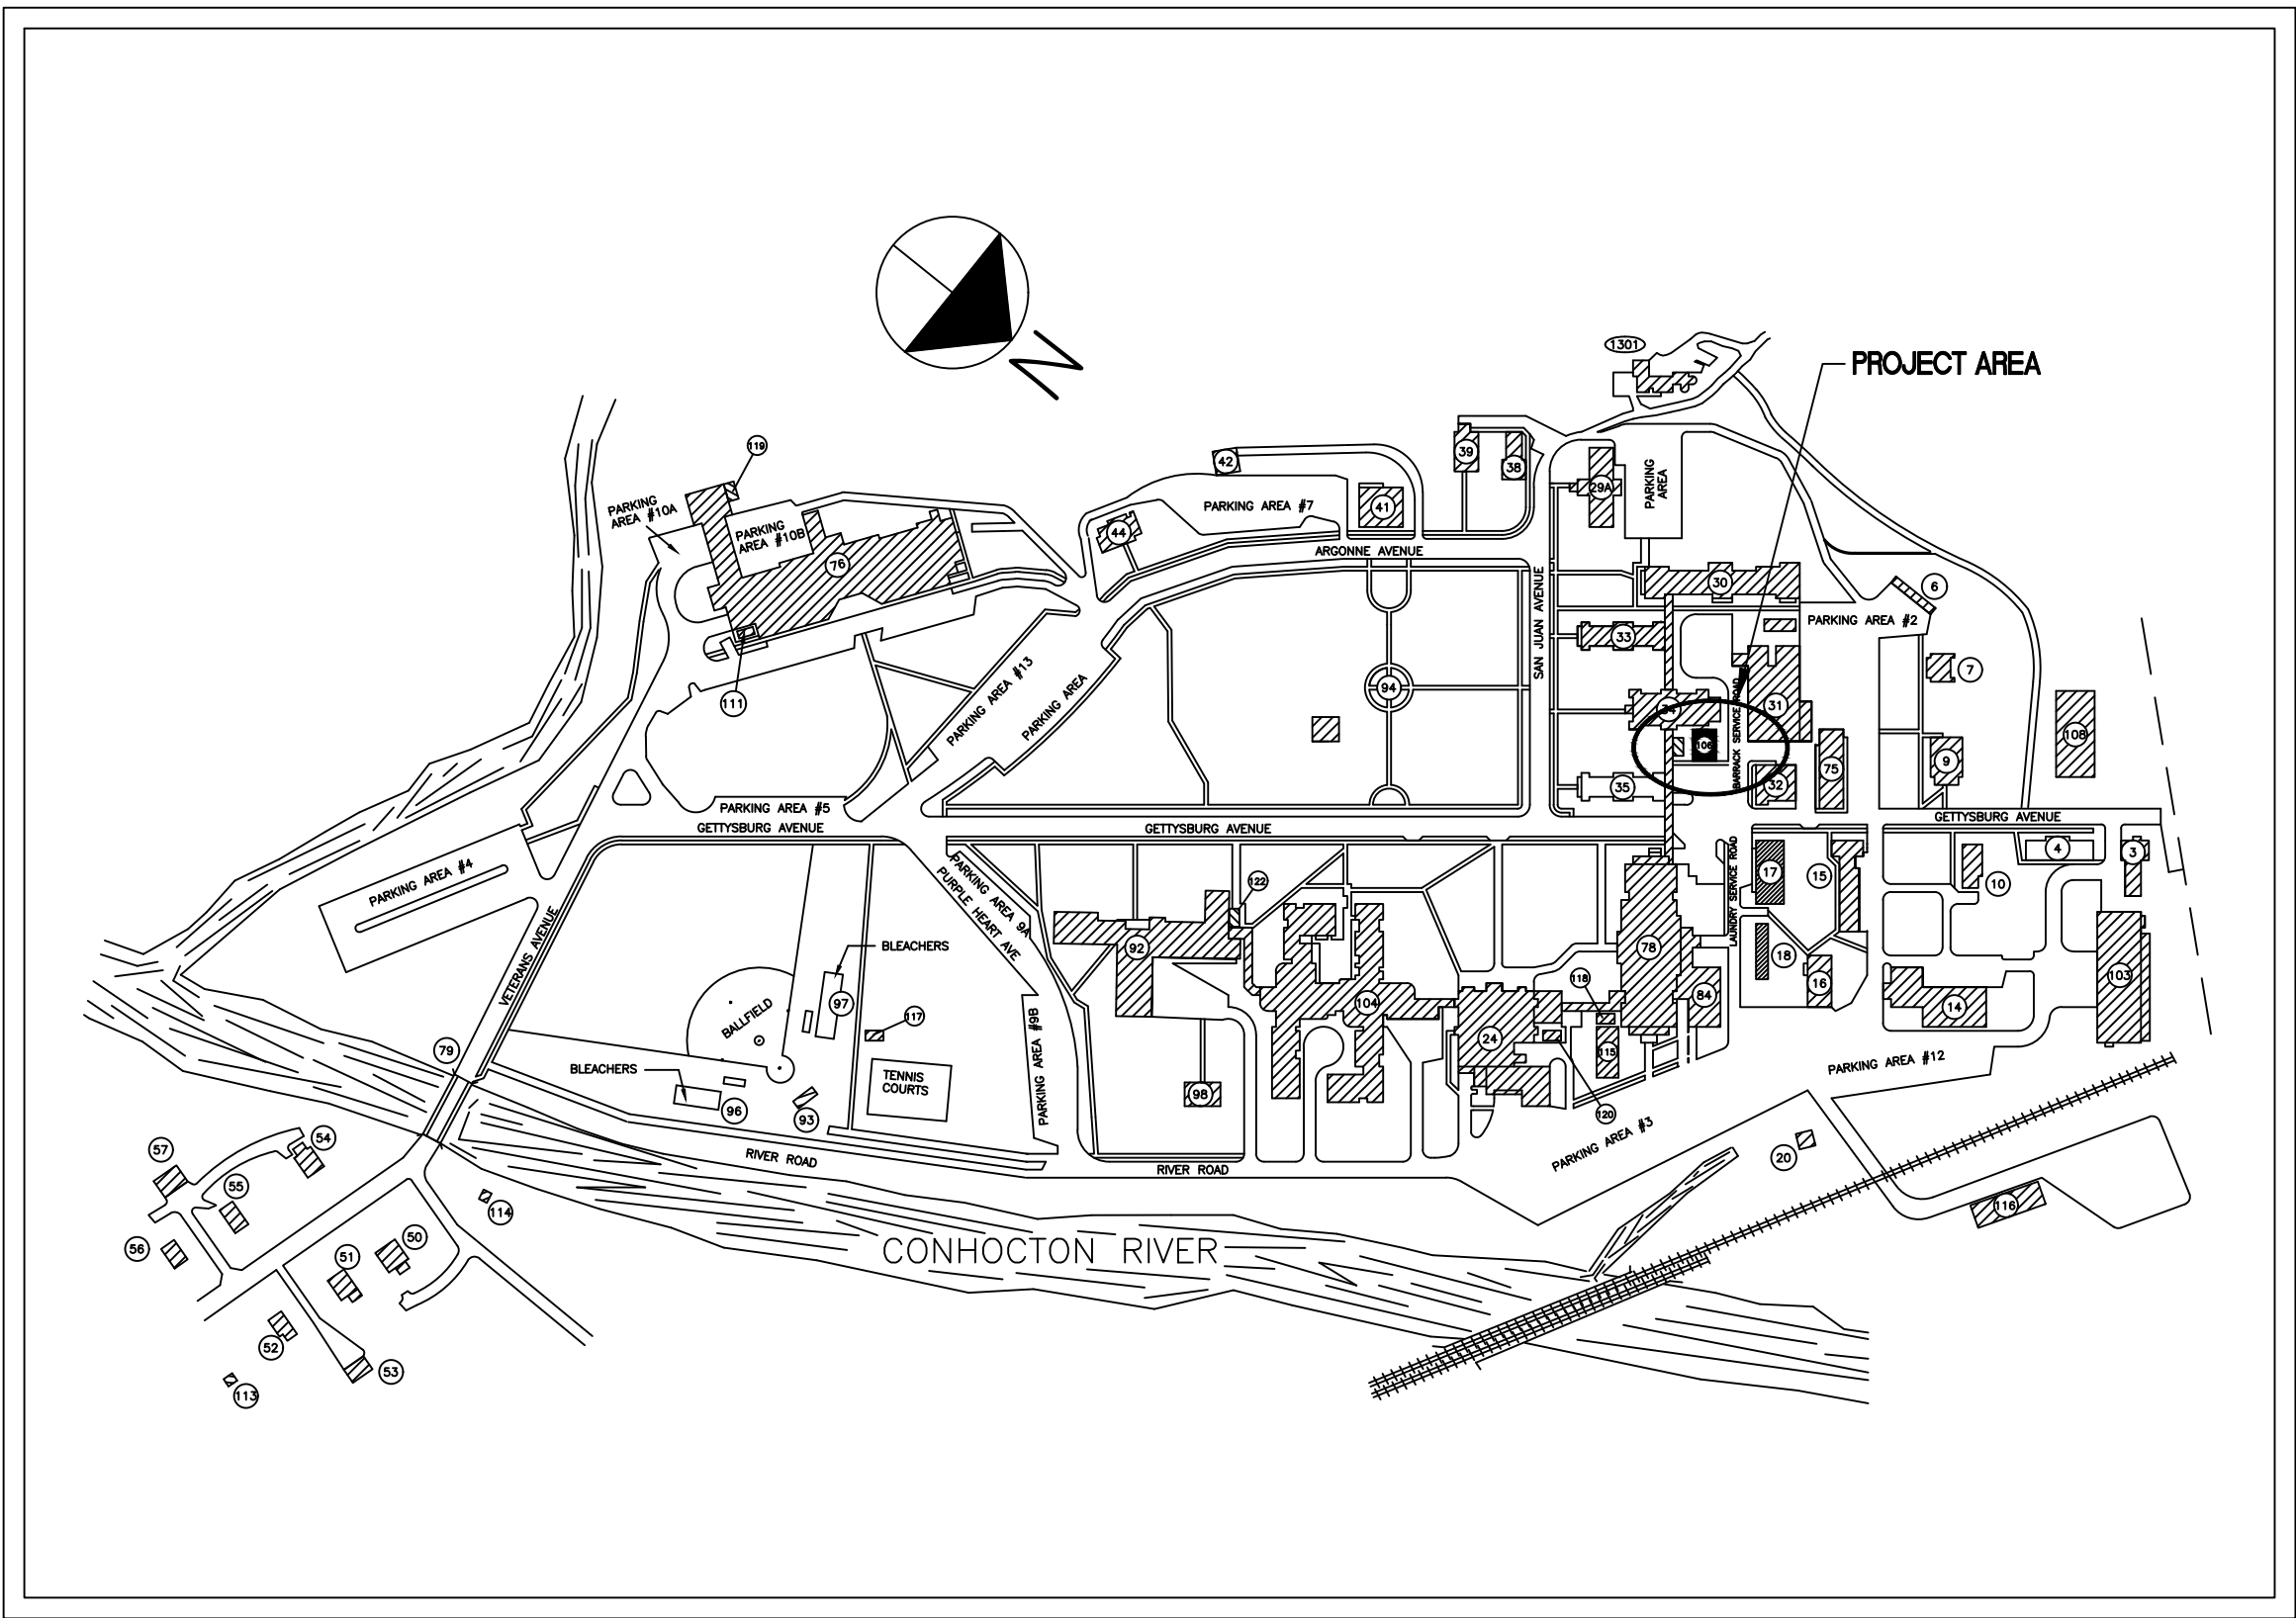
SITE LOCATION  
SCALE: NONE

# REPLACE CONCRETE SLAB, B-106

DEPARTMENT OF VETERANS AFFAIRS  
PROJECT NO. 528A6-19-601  
BUILDING NO. 106, CANTEEN PAVILION  
BATH, NY



Department of  
Veterans Affairs

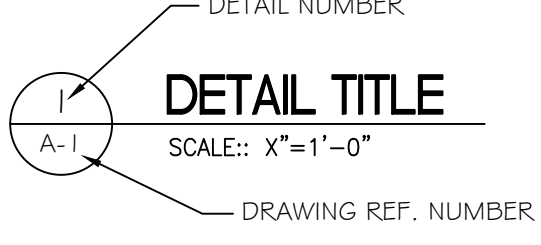
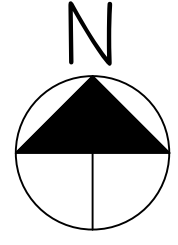
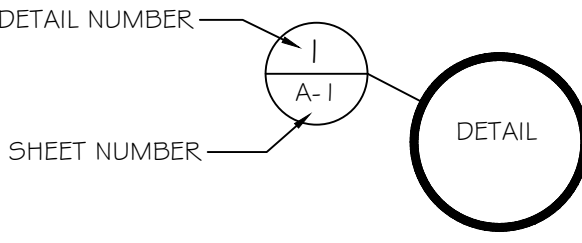
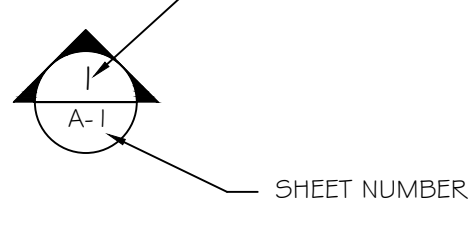
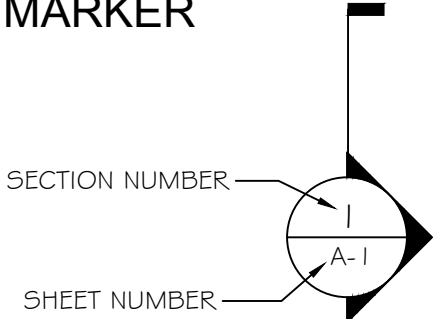
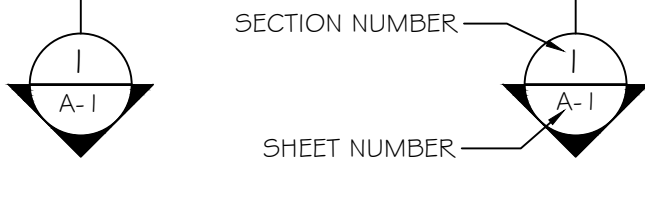


SITE PLAN  
SCALE: NONE

## DRAWING INDEX

DISCIPLINE/ SHEET NO.	DESCRIPTION
T-1	COVER SHEET & DRAWING INDEX
A-1	PLANS, DETAILS & GENERAL NOTES
A-1	SEGMENTAL WALL, DETAILS & NOTES

## DRAWING SYMBOLS

<b>VIEW TITLE</b> 	<b>NORTH ARROW</b> 
<b>DETAIL MARKER</b> 	<b>ELEVATION</b> 
<b>SECTION MARKER</b> 	<b>CROSS SECTION MARKER</b> 

Segmental Wall Revisions	8/20/19 Date	<div></div>	ALL WORK TO BE IN ACCORDANCE WITH N.F.P.A., NATIONAL, STATE AND CITY CODES & O.S.H.A.	Approved: A.F.G.E.
-----------------------------	-----------------	-------------	---	--------------------