


1 REFLECTED CEILING PLAN
A101 SCALE: 1/4" = 1'-0"



2 WORK KEY PLAN
A101 SCALE: N.T.S.

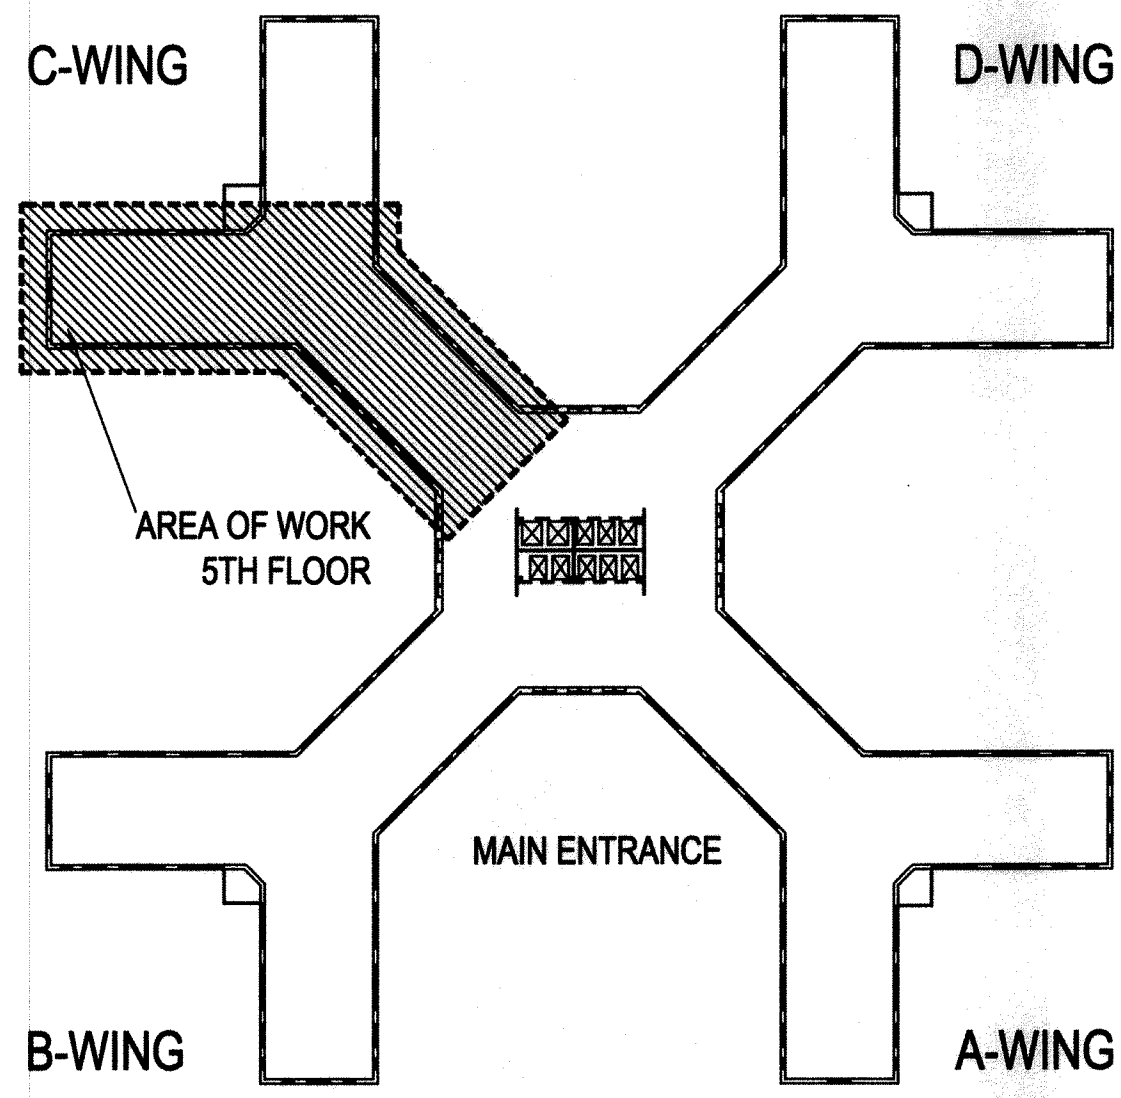

100% DESIGN SUBMISSION

		CONSULTANTS:		ARCHITECT/ENGINEERS:			Drawing Title		Project Title		Project Number	STRATTON VA MEDICAL CENTER	
								REFLECTED CEILING PLAN		VISION CLINIC RENOVATIONS			528A8-08-830
													Building Number
													1
100% SUBMISSION	05/13/11								Approved: Project Director		Location		Drawing Number
95% SUBMISSION - REISSUED	06/04/10								ALBANY, NEW YORK		A101		
95% SUBMISSION	02/12/10								Date	Checked	Drawn		
60% SUBMISSION	07/17/09								MAY 13, 2011	CD	JMP		
Revisions:	Date												