




1
KP100

EXISTING FIFTH FLOOR PLAN
SCALE: 3/32" = 1'-0"

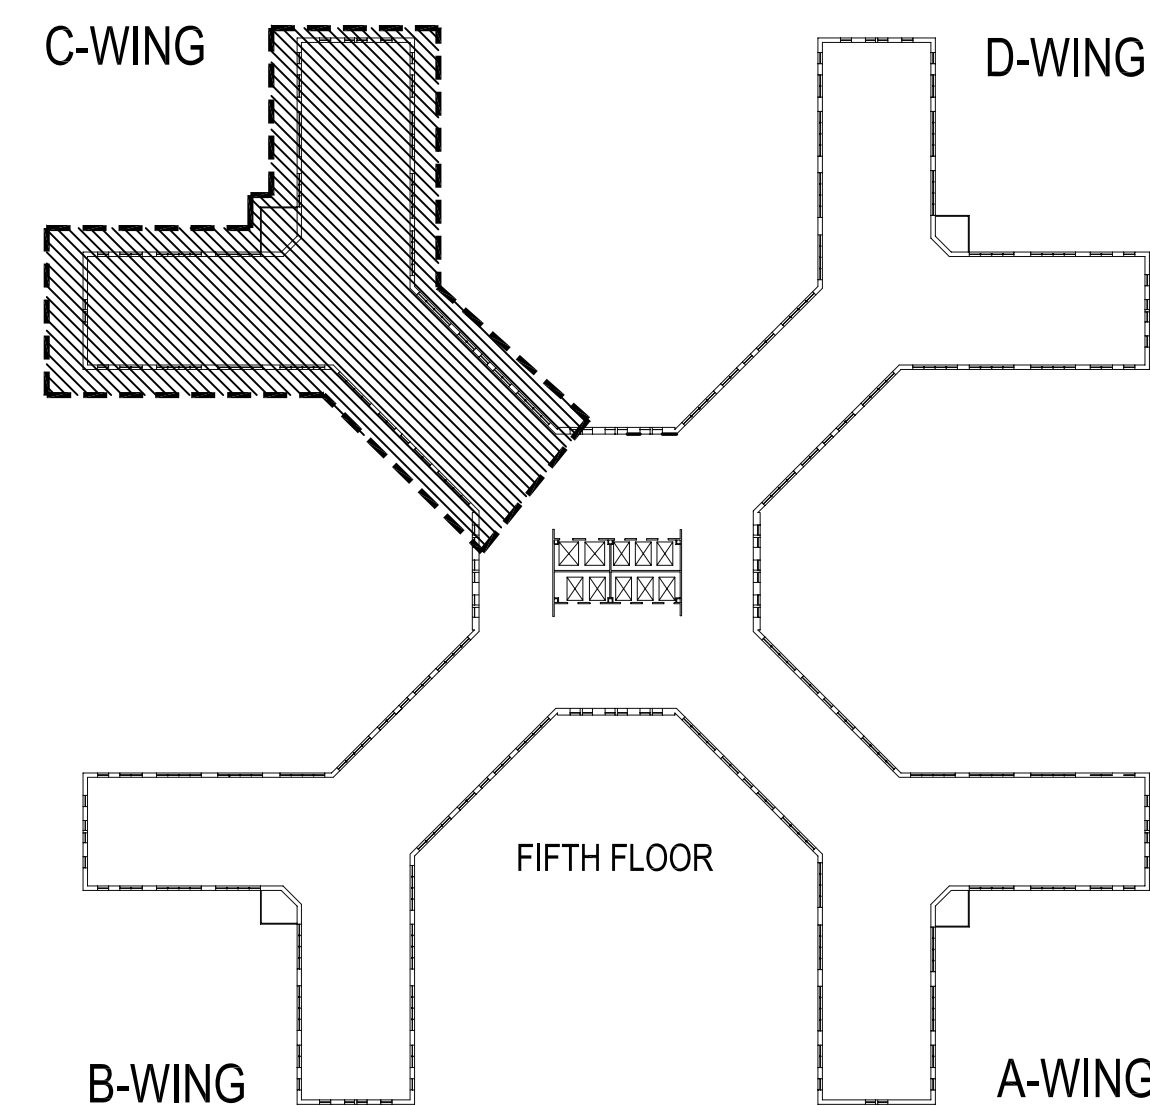

2
KP100

WORK KEY PLAN
SCALE: N.T.S.



100% DESIGN SUBMISSION


100% SUBMISSION	05/13/11
95% SUBMISSION - REISSUED	06/04/10
95% SUBMISSION	02/12/10
60% SUBMISSION	07/17/09
Revisions:	Date

CONSULTANTS:

ARCHITECT/ENGINEERS:

**SAGE ENGINEERING
ASSOCIATES, LLP**

1211 WESTERN AVENUE
ALBANY, NY 12203
(518)453-6091 FAX(518)453-6092

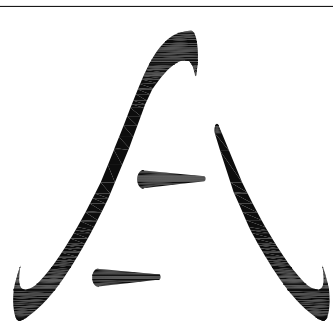

SEA PROJECT NO. 2217

Drawing Title

**EXISTING FIFTH FLOOR PLAN
AND KEY PLAN**

Approved: Project Director

Project Title

VISION CLINIC RENOVATIONS

Location

ALBANY, NEW YORK

Date

MAY 13, 2011

Checked

CD

Drawn

JWP

Project Number

528A8-08-830

Building Number

1

Drawing Number

KP100

**STRATTON
VA
MEDICAL CENTER**

 **Department of
Veterans Affairs**