



1 FLOOR PLAN  
A100 SCALE: 1/4" = 1'-0"


NOTE: ON ALL EXISTING WALLS, FLOORS AND CEILINGS TO REMAIN; PATCH AND PAINT TO MATCH ADJACENT SURFACES.

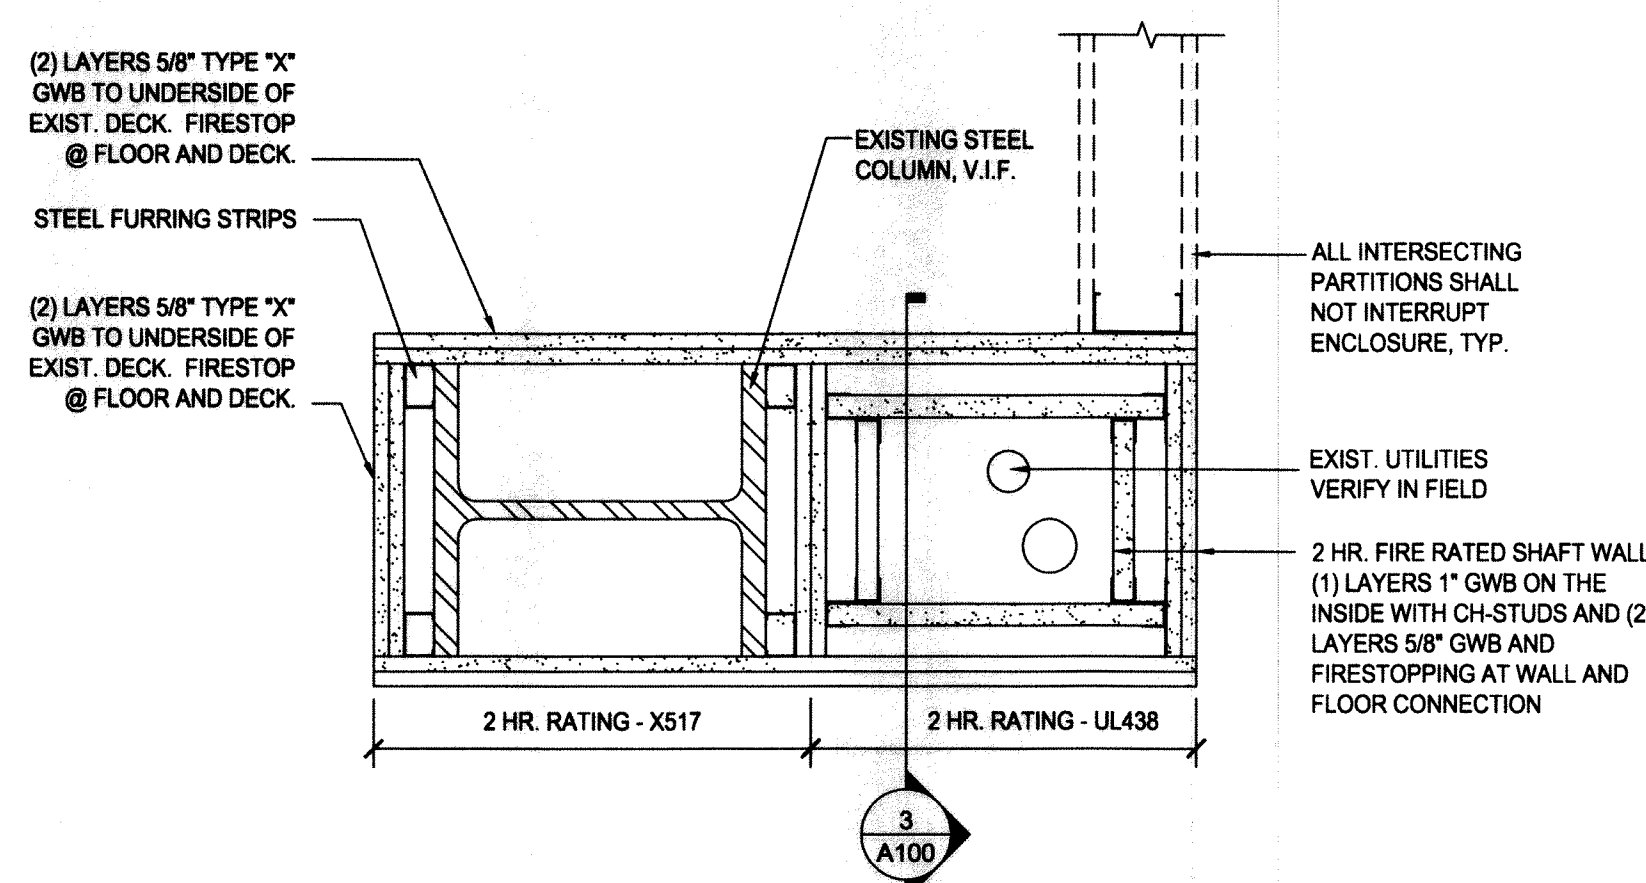


2 COLUMN AND SHAFT WALL ENCLOSURE DETAIL  
A100 SCALE: 1-1/2" = 1'-0"

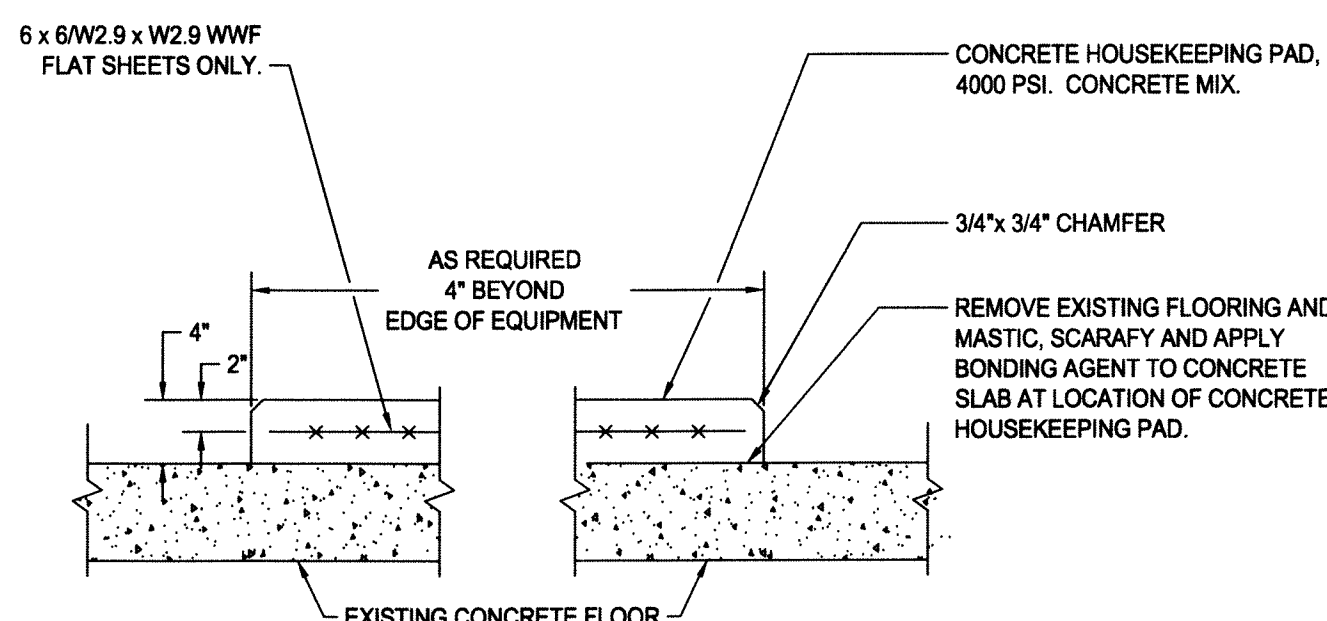

5 HOUSEKEEPING PAD DETAIL  
A100 SCALE: 1" = 1'-0"

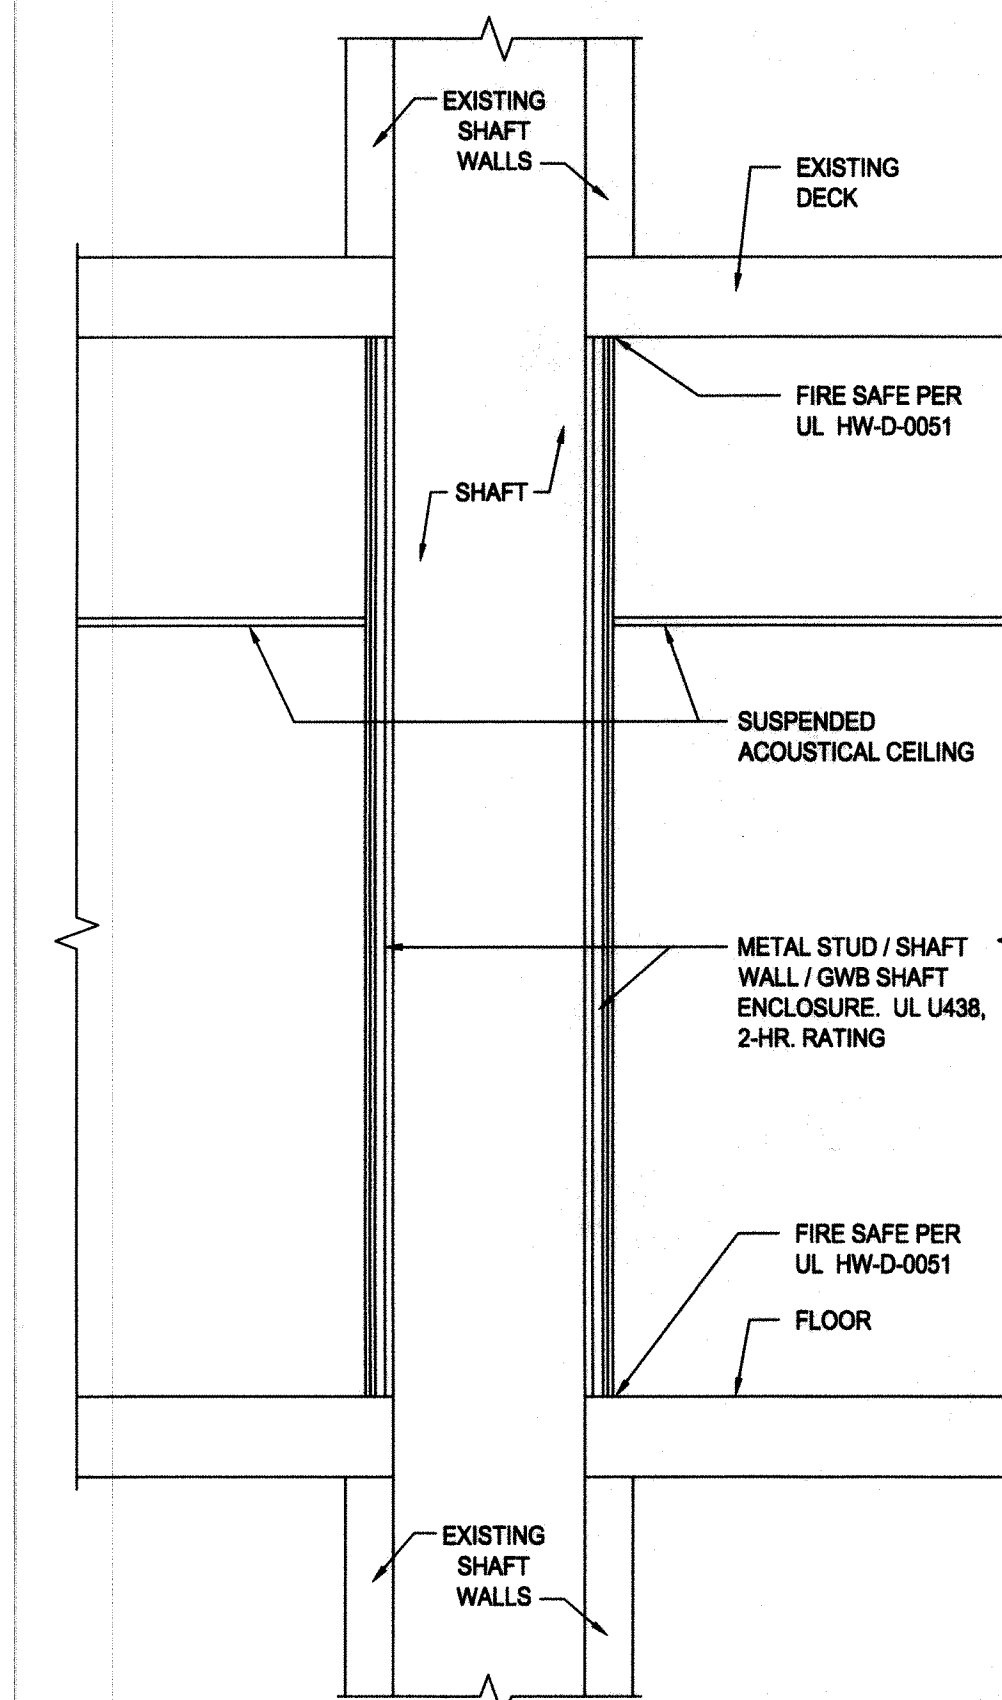

3 TYPICAL SHAFT WALL - UL 438  
A100 SCALE: 3/4" = 1'-0"

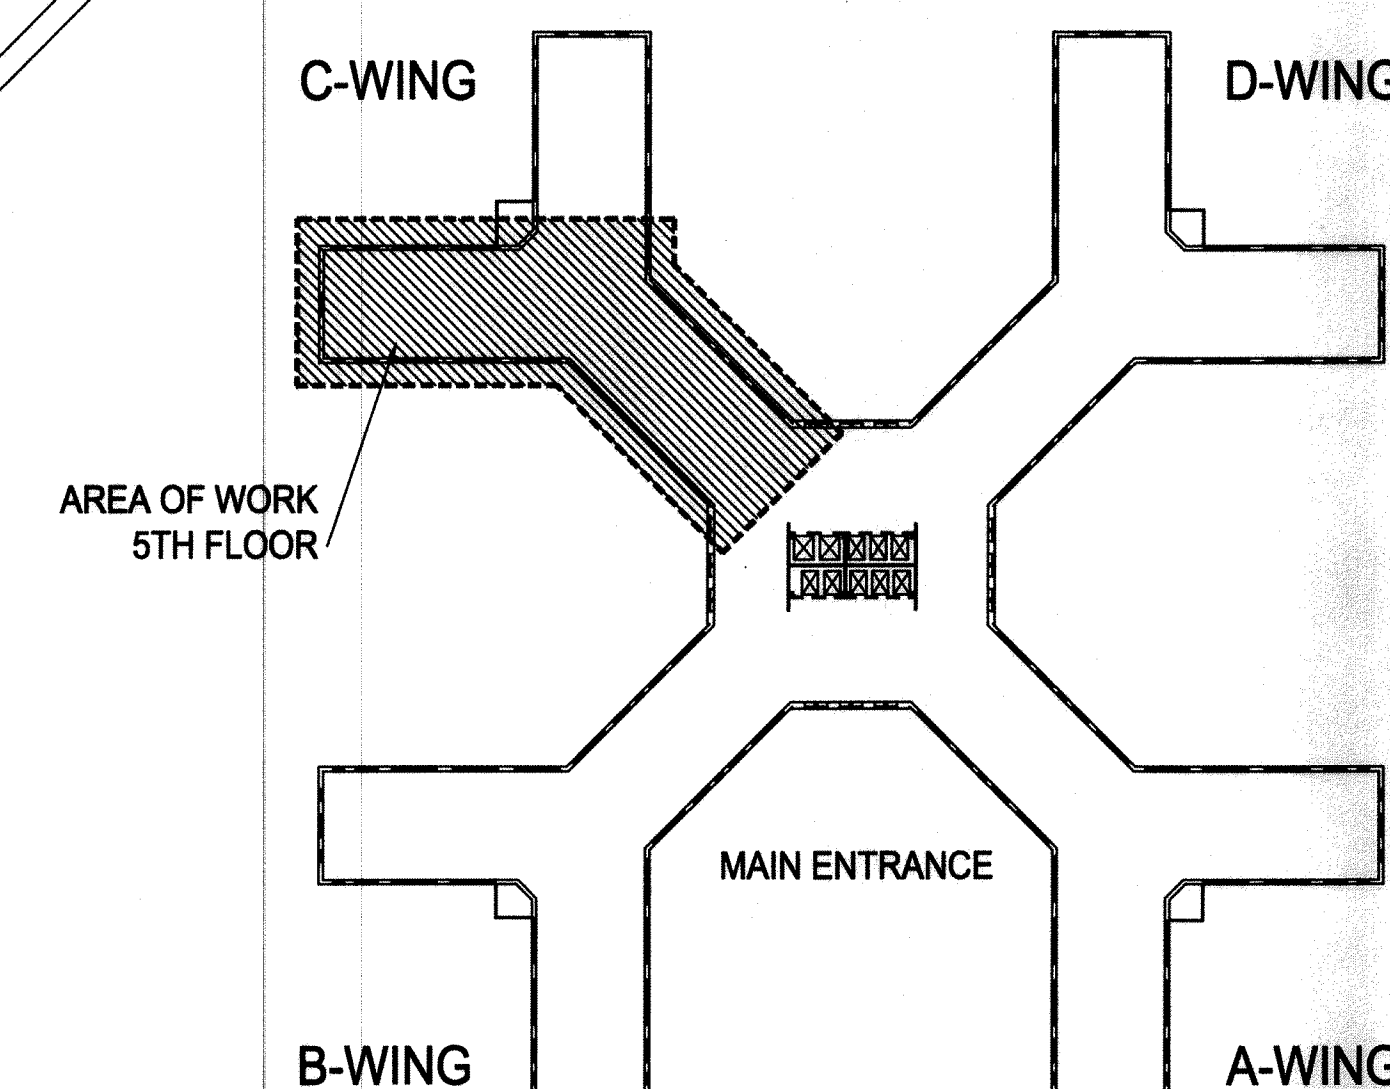

4 WORK KEY PLAN  
A100 SCALE: N.T.S.

CONSULTANTS:		ARCHITECT/ENGINEERS:		Drawing Title	Project Title	Project Number	100% DESIGN SUBMISSION	
				FLOOR PLAN	VISION CLINIC RENOVATIONS	528A8-08-830		
				Approved: Project Director	Location	Building Number	STRATTON VA MEDICAL CENTER	
					ALBANY, NEW YORK	1		
					Date	Checked	A100	
					MAY 13, 2011	CD		
						Drawn	Department of Veterans Affairs	
						JMP		