

		FLOOR			BASE			WALLS								CEILING				SOFFIT			REMARKS		
NO.	ROOM NAME	SUBSTRATE	MATERIAL	FINISH	MATERIAL	HEIGHT	TYPE	EAST		SOUTH		WEST		NORTH		TYPE	HEIGHT	KEY/MAT.	TILE FINISH	HT.	MATERIAL	FINISH			
C504	VISUAL FIELDS	EXISTING	-	-	-	-	-	-	-	-	-	-	-	-	-	ACT	7'-10"	2'x2'	A	-	-	-			
C505	SOILED UTILITY	EXISTING	-	-	VCB	4"	COVE	-	-	GWB	PT	-	-	-	-	ACT	7'-10"	2'x2'	A	-	-	-	PROVIDE MTL. STUD AND GWB CHASE FOR DUCT.		
C506	OPTICAL FITTING / DISP	TERRAZO	VPF	-	VCB	4"	COVE	EXIST GWB	PT	EXIST GWB	PT	EXIST GWB	PT	EXIST GWB	PT	ACT	7'-9"	2'x2'	DS	-	-	-			
C507	EXIST. SURGICAL COORD	TERRAZO	VPF	-	VCB	4"	COVE	EXIST GWB	PT	EXIST GWB	PT	EXIST GWB	PT	EXIST GWB	PT	ACT	8'-0"	2'x2'	DS	-	-	-			
C508	VESTIBULE	TERRAZO	VPF	-	VCB	4"	COVE	REMOVE EXIST VWC	PT	REMOVE EXIST VWC	PT	EXIST VWC	PT	-	-	ACT	8'-0"	2'x2'	A	-	-	-			
C508-1	HRT CORNEAL TOPOGRAPHY	TERRAZO	VPF	-	VCB	4"	COVE	EXIST GWB	PT	EXIST GWB	PT	EXIST GWB	PT	EXIST GWB	PT	ACT	8'-0"	2'x2'	DS	-	-	-			
C508-2	ULTRA-SOUND	TERRAZO	VPF	-	VCB	4"	COVE	EXIST GWB	PT	EXIST GWB	PT	EXIST GWB	PT	EXIST GWB	PT	ACT	8'-0"	2'x2'	DS	-	-	-			
C509	TECHNICIAN STATION	TERRAZO	VPF	-	VCB	4"	COVE	EXIST GWB	PT	EXIST GWB	PT	GWB	PT	GWB	PT	ACT	8'-0"	2'x2'	A	-	-	-			
C509a	EPIC	TERRAZO	VPF	-	VCB	4"	COVE	EXIST GWB	PT	EXIST GWB	PT	EXIST GWB	PT	EXIST GWB	PT	ACT	8'-0"	2'x2'	DS	-	-	-			
C509b	EPIC	TERRAZO	VPF	-	VCB	4"	COVE	EXIST GWB	PT	EXIST GWB	PT	EXIST GWB	PT	EXIST GWB	PT	ACT	8'-0"	2'x2'	DS	-	-	-			
C509c	EPIC	TERRAZO	VPF	-	VCB	4"	COVE	GWB	PT	EXIST GWB	PT	EXIST GWB	PT	EXIST GWB	PT	ACT	8'-0"	2'x2'	DS	-	-	-			
C510	WAITING	TERRAZO	VPF	-	VCB	4"	COVE	EXIST GWB	PT	-	-	EXIST GWB	PT	EXIST GWB	PT	ACT	8'-0"	2'x2'	A	-	-	-			
C510a	HUMPREY	TERRAZO	VPF	-	VCB	4"	COVE	EXIST GWB	PT	EXIST GWB	PT	EXIST GWB	PT	EXIST GWB	PT	ACT	8'-0"	2'x2'	DS	-	-	-			
C510b	HUMPREY	TERRAZO	VPF	-	VCB	4"	COVE	EXIST GWB	PT	GWB	PT	EXIST GWB	PT	EXIST GWB	PT	ACT	8'-0"	2'x2'	DS	-	-	-			
C511	PHOTO TREATMENT	TERRAZO	VPF	-	VCB	4"	COVE	EXIST GWB	PT	EXIST GWB	PT	EXIST GWB	PT	EXIST GWB	PT	ACT	8'-0"	2'x2'	DS	-	-	-			
C512	omitted	-	-	-	-	-	-	-	-	-	-	-	-	-	-	-	-	-	-	-	-	-			
C512A	OCT (2)	TERRAZO	VPF	-	VCB	4"	COVE	EXIST GWB	PT	EXIST GWB	PT	EXIST GWB	PT	EXIST GWB	PT	ACT	8'-0"	2'x2'	DS	-	-	-			
C512B	MECHANICAL ROOM	TERRAZO	-	-	VCB	4"	COVE	EXIST GWB	PT	EXIST GWB	PT	EXIST GWB	PT	EXIST GWB	PT	-	-	-	-	-	-	-	NO CEILING IN THIS AREA		
C513a	MEN'S ROOM	EXISTING	-	-	-	-	-	-	-	-	-	-	-	-	-	ACT	8'-2"	2'x2'	A	-	-	-			
C513b	FILE ROOM	EXISTING	-	-	-	-	-	-	-	-	-	-	-	-	-	ACT	8'-2"	2'x2'	A	-	-	-			
COR	CORRIDOR	EXISTING	-	-	-	-	-	-	-	REMOVE EXIST VWC	PT	-	-	REMOVE EXIST VWC	PT	ACT	7'-6"	2'x2'	A	-	-	-	REMOVE EXISTING HANDRAILS & BUMPERS AS INDICATED ON DWG. AD100. PROVIDE AND INSTALL NEW HANDRAILS AND BUMPERS, SAME HEIGHTS AS EXISTING..		

ABBREVIATIONS:

±	APPROXIMATELY	F.D.	FLOOR DRAIN	OC	ON CENTER
ACT	ACOUSTICAL CEILING TILE	FL/FLR	FLOOR	P.C.	PLUMBING CONTRACTOR
AFF	ABOVE FINISHED FLOOR	FRP	FIBER REINFORCED PLASTIC	P.T.	PRESSURE TREATED
AL, ALUM	ALUMINUM	FT.	FOOT / FEET	PT	PAINT, PAINTED
APPROX.	APPROXIMATE (LY)	GA	GAUGE	RCP	REFLECTED CEILING PLAN
ARCH	ARCHITECT (URE, URAL)	GALV	GALVANIZE (D)	REQ'D	REQUIRED
BLKG	BLOCKING	GEN	GENERAL	RO	ROUGH OPENING
B. O.	BOTTOM OF	GWB	GYPSUM WALL BOARD	RSF	RESILIENT SHEET VINYL FLOORING
BTM	BOTTOM	HGT	HEIGHT	RSF - VB	INTEGRAL COVE WALL BASE
CG	CORNER GUARD	HORIZ	HORIZONTAL	SECT	SECTION
CL	CENTER LINE	HVAC	HEATING, VENTILATION AND AIR CONDITIONING	SPECS	SPECIFICATIONS
CLG	CEILING	INFO	INFORMATION	ST	STAINLESS
COL	COLUMN	INFO	INFORMATION	STD (S)	STANDARD/STUD (S)
CONC	CONCRETE	LAV.	LAVATORY	STL	STEEL
CONT	CONTINU (OUS, ATION)	LG	LENGTH, (LONG)	STN	STAIN
COORD	COORDINATE	MANUF.	MANUFACTURER	STRUCT.	STRUCTURAL
DET	DETAIL	MAX	MAXIMUM	SUSP	SUSPENDED
DWG	DRAWING	MECH	MECHANICAL	TEMP.	TEMPORARY
DS	DUST SEALED	MISC	MISCELLANEOUS	TYP	TYPICAL
E.C.	ELECTRICAL CONTRACTOR	MIN	MINIMUM	VCB	VINYL COVE WALL BASE
ELEC	ELECTRICAL	MTD	MOUNTED	VCT	VINYL COMPOSITION TILE
EQ	EQUAL	MTL	METAL	VPF	VINYL PLANK FLOORING
EQUIP	EQUIPMENT	MW	MILLWORK	V.I.F.	VERIFY IN FIELD
EQUIV	EQUIVALENT	N.I.C.	NOT IN CONTRACT	VWC	VINYL WALL COVERING
EXI	EXISTING	NO.	NUMBER	W/	WITH
EXIST	EXISTING	N.T.S	NOT TO SCALE	WD	WOOD
EXT	EXTERIOR			&	AND





1 FINISH SCHEDULE
A001 SCALE: N.T.S.

NOTES:

1. PROVIDE 4" VINYL COVE BASE ON ALL CABINET BASES.
2. PRIME & PAINT EXISTING PAINTED WALLS THAT ARE TO REMAIN.
3. REMOVE ALL VWC FROM WALLS IN PROJECT AREA. PATCH & PREP GWB SUBSTRATE. PAINT WALLS WITH PRIMER AND FINISH PAINT.

NO.		DOOR							FRAME					HDWR SET NO.	REMARKS
		TYPE	LABEL	WIDTH	HEIGHT	THKNESS	MATERIAL	FINISH	JAMB	HEAD	TYPE	MATERIAL	FINISH		
①	TEMP. DOOR	A		3'-0"	7'-0"	1 3/4"	WOOD	PAINT	J - 1	H - 1	1	HM	PAINTED	1	TEMPORARY DOOR - CONSTRUCTION BARRIER
②		A		3'-0"	7'-0"	1 3/4"	WOOD	NATURAL	J - 1	H - 1	1	HM	PAINTED	1	
③		A		3'-0"	7'-0"	1 3/4"	WOOD	NATURAL	J - 1	H - 1	1	HM	PAINTED	1	
④		B		3'-4"	7'-0"	1 3/4"	WOOD	NATURAL	J - 1	H - 1	2	HM	PAINTED	1	
⑤		A		3'-0"	7'-0"	1 3/4"	WOOD	NATURAL	J - 1	H - 1	1	HM	PAINTED	1	

2 DOOR SCHEDULE
A001 SCALE: N.T.S.

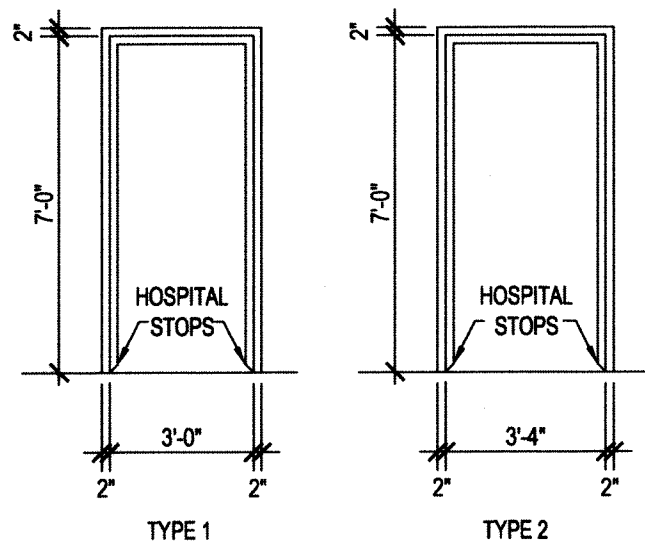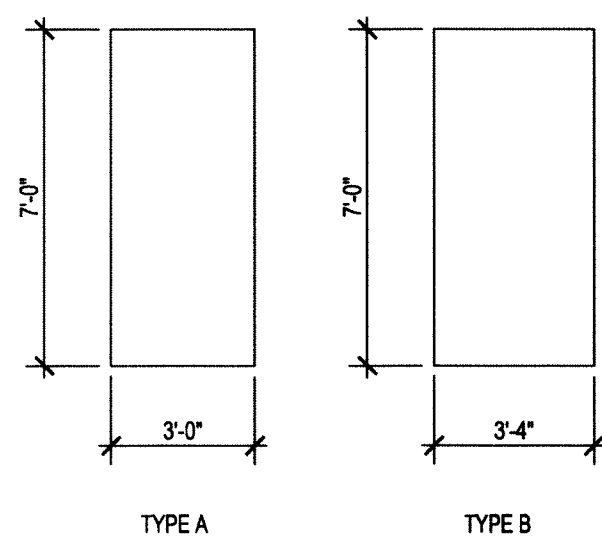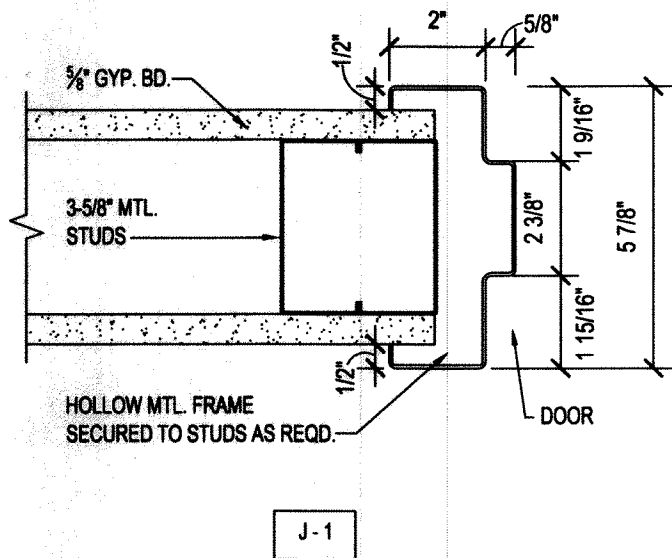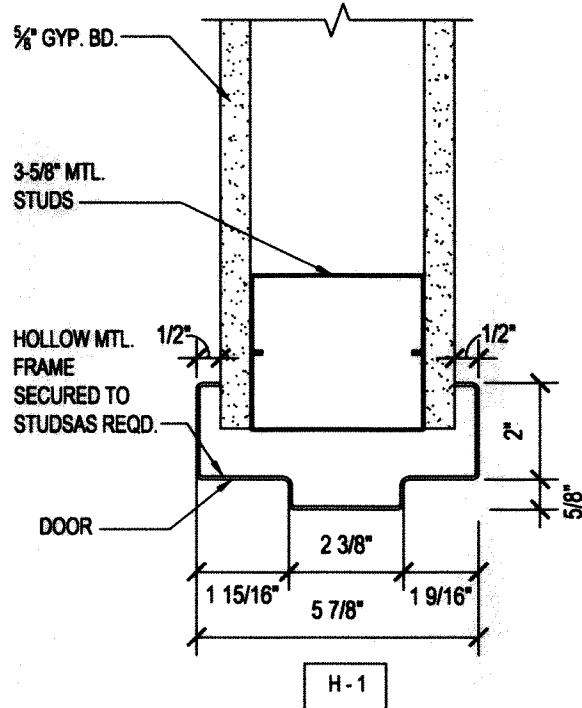



3 HEAD DETAILS
A001 SCALE: 3"=1'-0"

4 JAMB DETAILS
A001 SCALE: 3"=1'-0"

5 DOOR TYPES
A001 SCALE: 1/4"=1'-0"

6 DOOR FRAME TYPES
A001 SCALE: 1/4"=1'-0"


 
7 WALL TYPES
A001 SCALE: 1'-1/2"=1'-0"

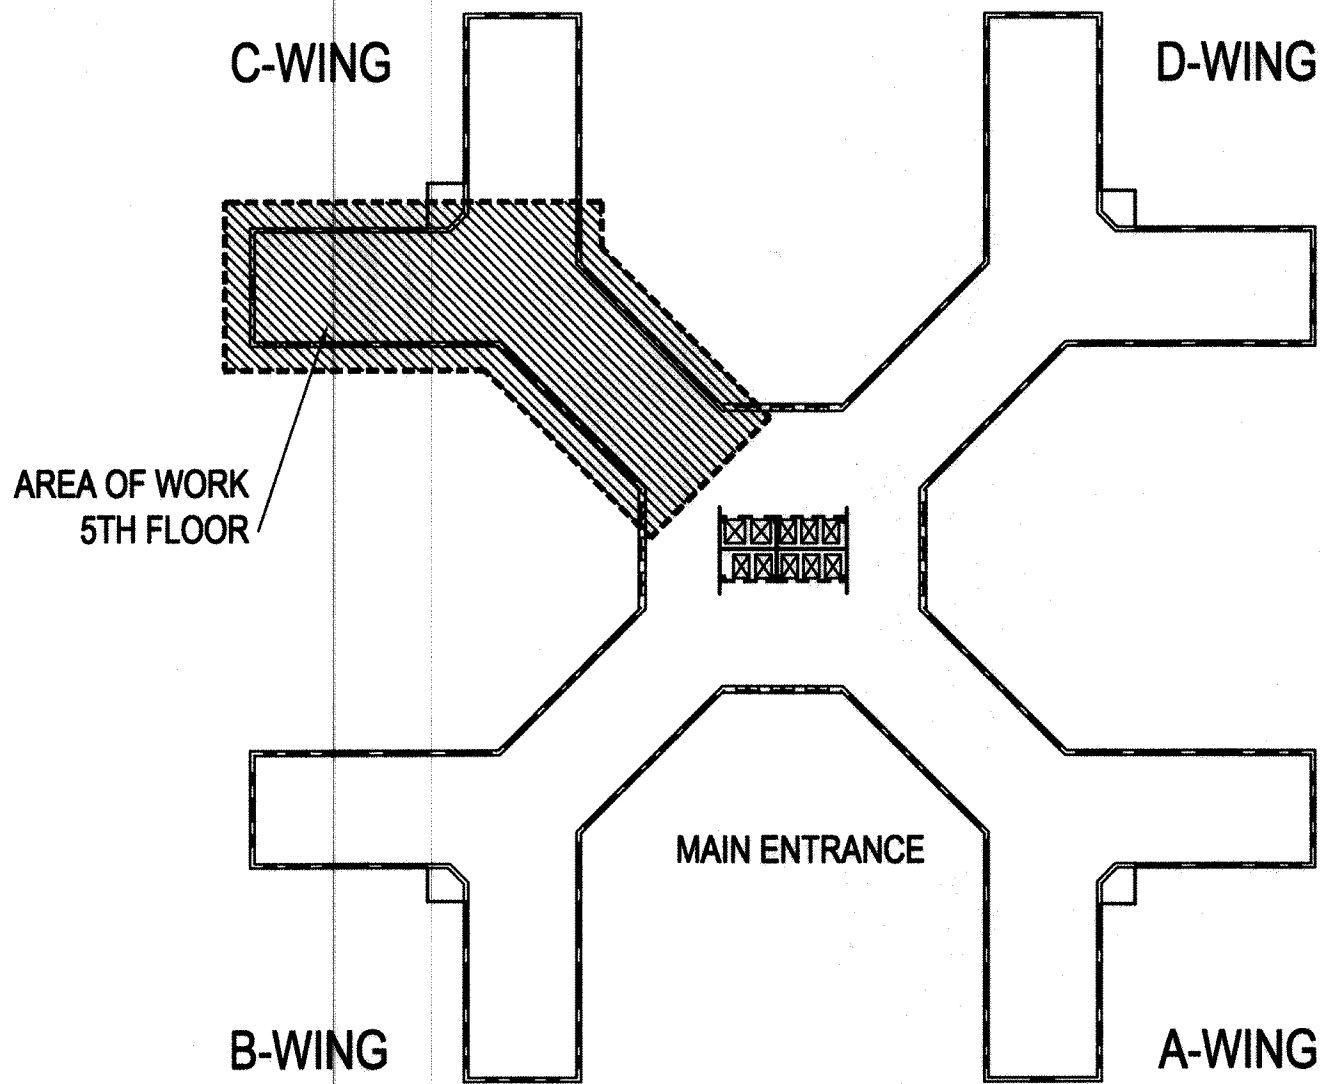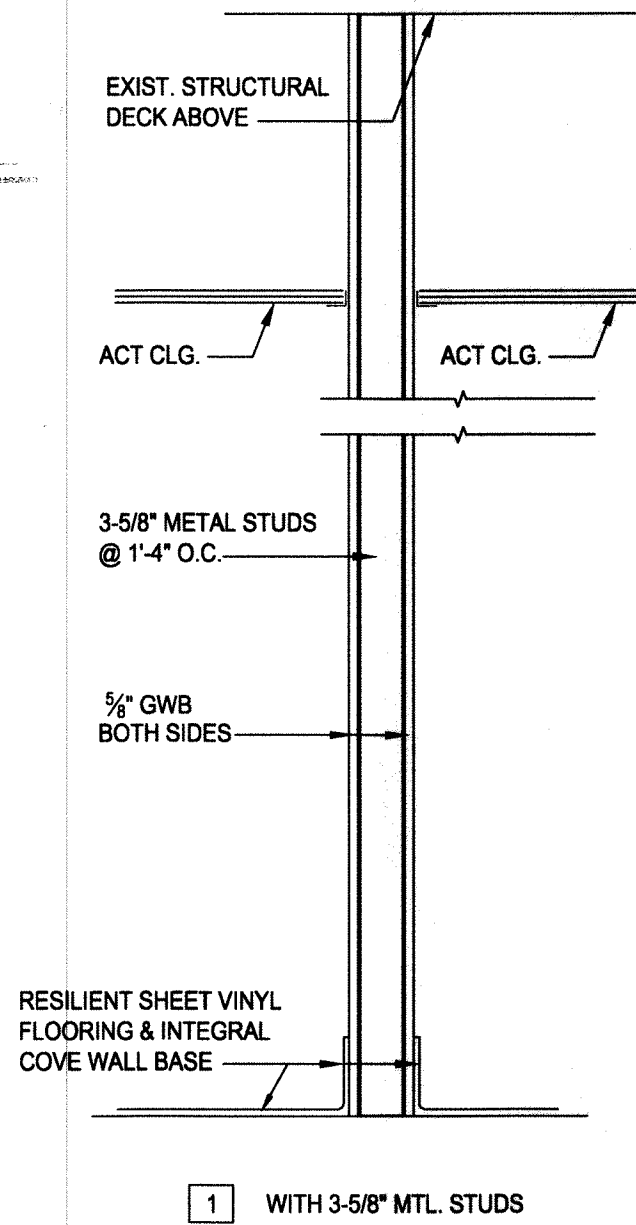

x WORK KEY PLAN
A001 SCALE: N.T.S.



100% DESIGN SUBMISSION

		CONSULTANTS:			ARCHITECT/ENGINEERS:				Drawing Title		Project Title		Project Number		STRATTON VA MEDICAL CENTER	
									FINISH SCHEDULE, DOOR SCHEDULE DOOR TYPES, FRAME TYPES, WALL TYPES AND ABBREVIATIONS		VISION CLINIC RENOVATIONS		528A8-08-830			
														Building Number		 SAGE ENGINEERING ASSOCIATES, LLP 1211 WESTERN AVENUE ALBANY, NY 12203 (518)453-6091 FAX(518)453-6092 SEA PROJECT NO 2217
														1		
100% SUBMISSION	05/13/11								Approved: Project Director			Location		Drawing Number		
95% SUBMISSION - REISSUED	06/04/10											ALBANY, NEW YORK		A001		
95% SUBMISSION	02/12/10											Date	Checked	Drawn		
60% SUBMISSION	07/17/09											MAY 13, 2011	CD	JWP		
Revisions:	Date															 Department of Veterans Affairs