


1 REFLECTED CEILING PLAN
Scale: 1/4" = 1'-0"

GENERAL NOTES

1. UNLESS NOTED OTHERWISE, ALL CEILING HEIGHTS ARE TO BE 7'-7" A.F.F.
2. ALL CEILING MOUNTED ITEMS CUT INTO TILES SHALL BE MOUNTED IN THE CENTER OF THE TILE UNLESS SPECIFICALLY NOTED AS OTHERWISE.
3. SUSPENDED CEILING GRID SHALL BE ARRANGED SO THAT GRID IS SPACED EQUALLY FROM MOST REMOTE WALL IN EACH DIRECTION WITH NO TILE LESS THAN 6" WIDE UNLESS SPECIFICALLY NOTED OTHERWISE.
4. CEILING PLANS DO NOT INDICATE ALL ELECTRICAL AND MECHANICAL EQUIPMENT. EQUIPMENT SHOWN IS FOR LOCATING PURPOSES ONLY. REFER TO MECHANICAL AND PLUMBING PLANS FOR SUCH EQUIPMENT.
5. PATCH AND SEQUE EXISTING CEILING AND INSULATION SCHEDULED TO REMAIN PRIOR TO INSTALLATION OF NEW CEILING. REPLACE CEILING INSULATION AND CEILING MATERIAL TO MATCH EXISTING WHERE IT IS MISSING.
6. REFER TO DETAIL 7/AS-501 FOR TYPICAL CURTAIN TRACK DETAIL.

CEILING SYMBOLS

- 2x2 ACOUSTIC CEILING TILE
- 2x4 ACOUSTIC CEILING TILE
- 2x4 VINYL FACED ACOUSTIC CEILING TILE
- GWB CEILING OR SOFFIT
- CEILING HEIGHT INDICATOR
- RECESSED LIGHT FIXTURE
- SURFACE MOUNTED LIGHT FIXTURE
- PENDANT MOUNTED LIGHT FIXTURE
- 2x4 RECESSED FLUORESCENT LIGHT FIXTURE
- 2x2 RECESSED FLUORESCENT LIGHT FIXTURE
- CEILING MOUNTED EXIT LIGHT
- WALL MOUNTED EXIT LIGHT
- WALL MOUNTED LIGHT FIXTURE
- SUPPLY DIFFUSER
- RETURN DIFFUSER

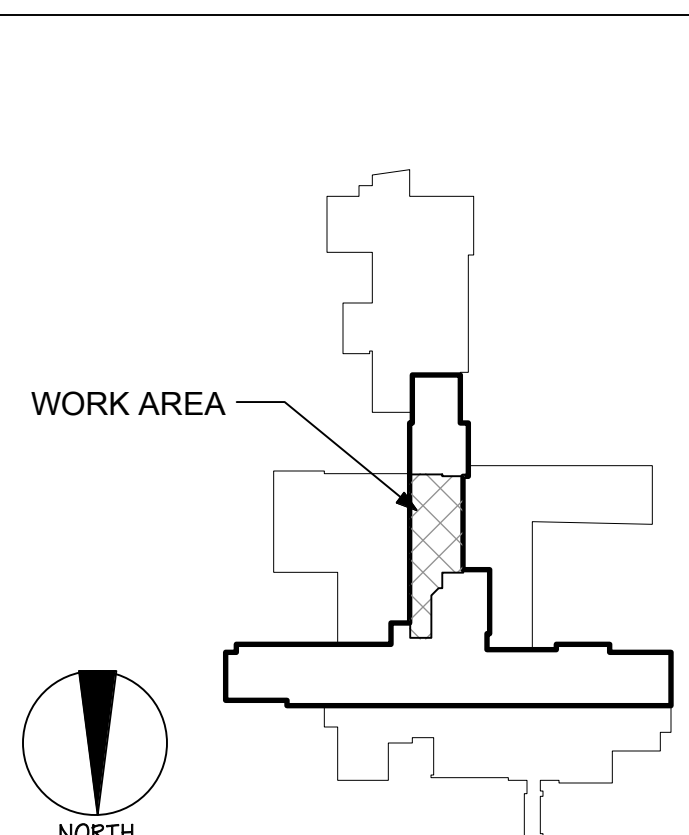

KEY PLAN- 9TH FLOOR

Scale: As Noted

CONSULTANTS:

ARCHITECT/ENGINEERS:



SYRACUSE
313 East Willow Street
Suite 107
Syracuse, NY 13203
ph: 315.473.1800

ROCHESTER
1344 University Avenue
Suite 140
Rochester, NY 14607
ph: 585.461.4771



INTEGRATED PROJECT DELIVERY
ONE WEBSTER'S LANDING
SYRACUSE, NEW YORK 13202
315.423.0185

Drawing Title REFLECTED CEILING PLAN & NOTES

Approved: Project Director

Project Title RENOVATE FOR WOMEN'S CLINIC

Location
800 IRVING AVENUE, SYRACUSE NY 13210

Date
12.18.2012

Checked
KAD

Drawn
LMB

Project Number VA# 528A7-13-701 DA# 12-001 Building Number 1

Drawing Number AS-102

Dwg. 11 of 41

