




three inches = one foot
one and one half inches = one foot
one inch = one foot
three quarters inch = one foot
one half inch = one foot
three eighths inch = one foot
one quarter inch = one foot
one eighth inch = one foot

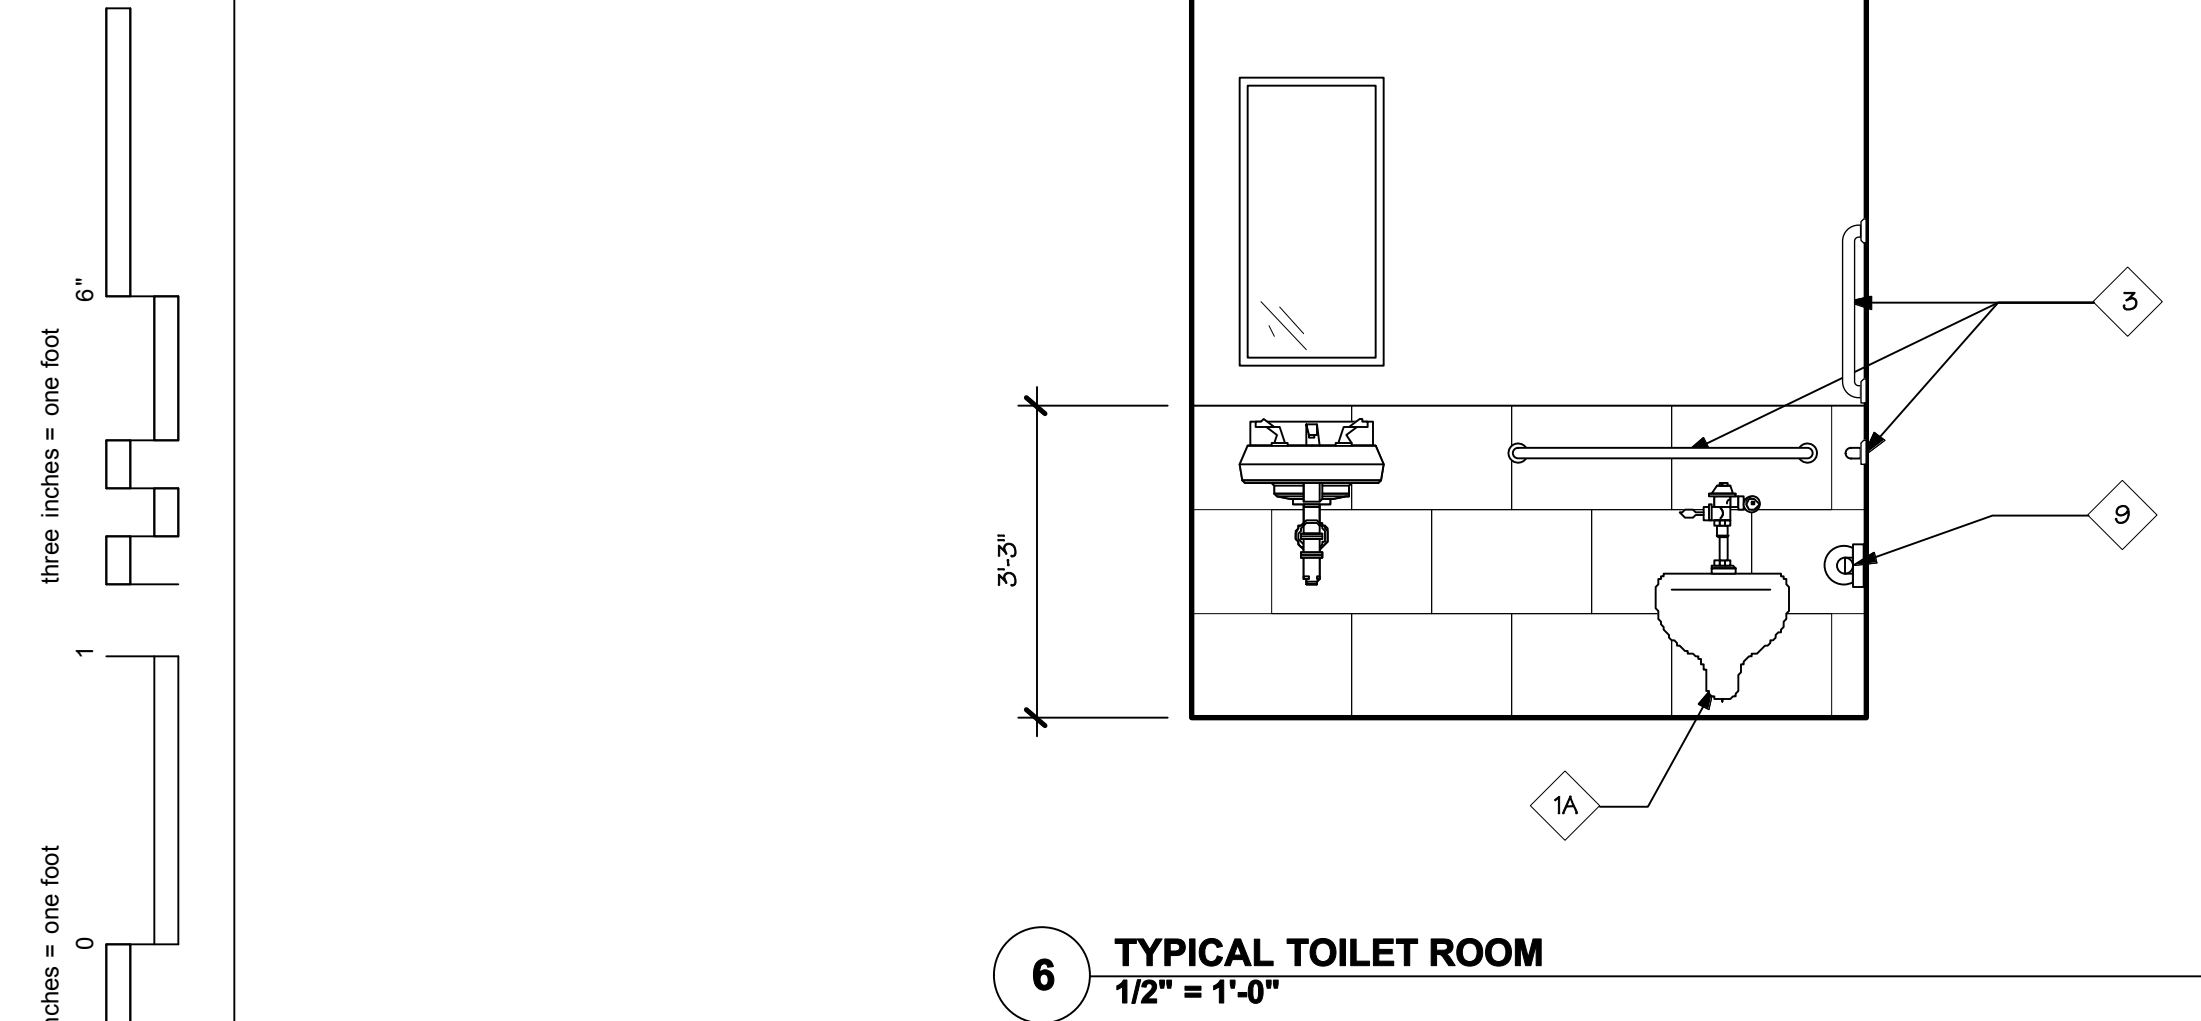


6 TYPICAL TOILET ROOM
1/2" = 1'-0"

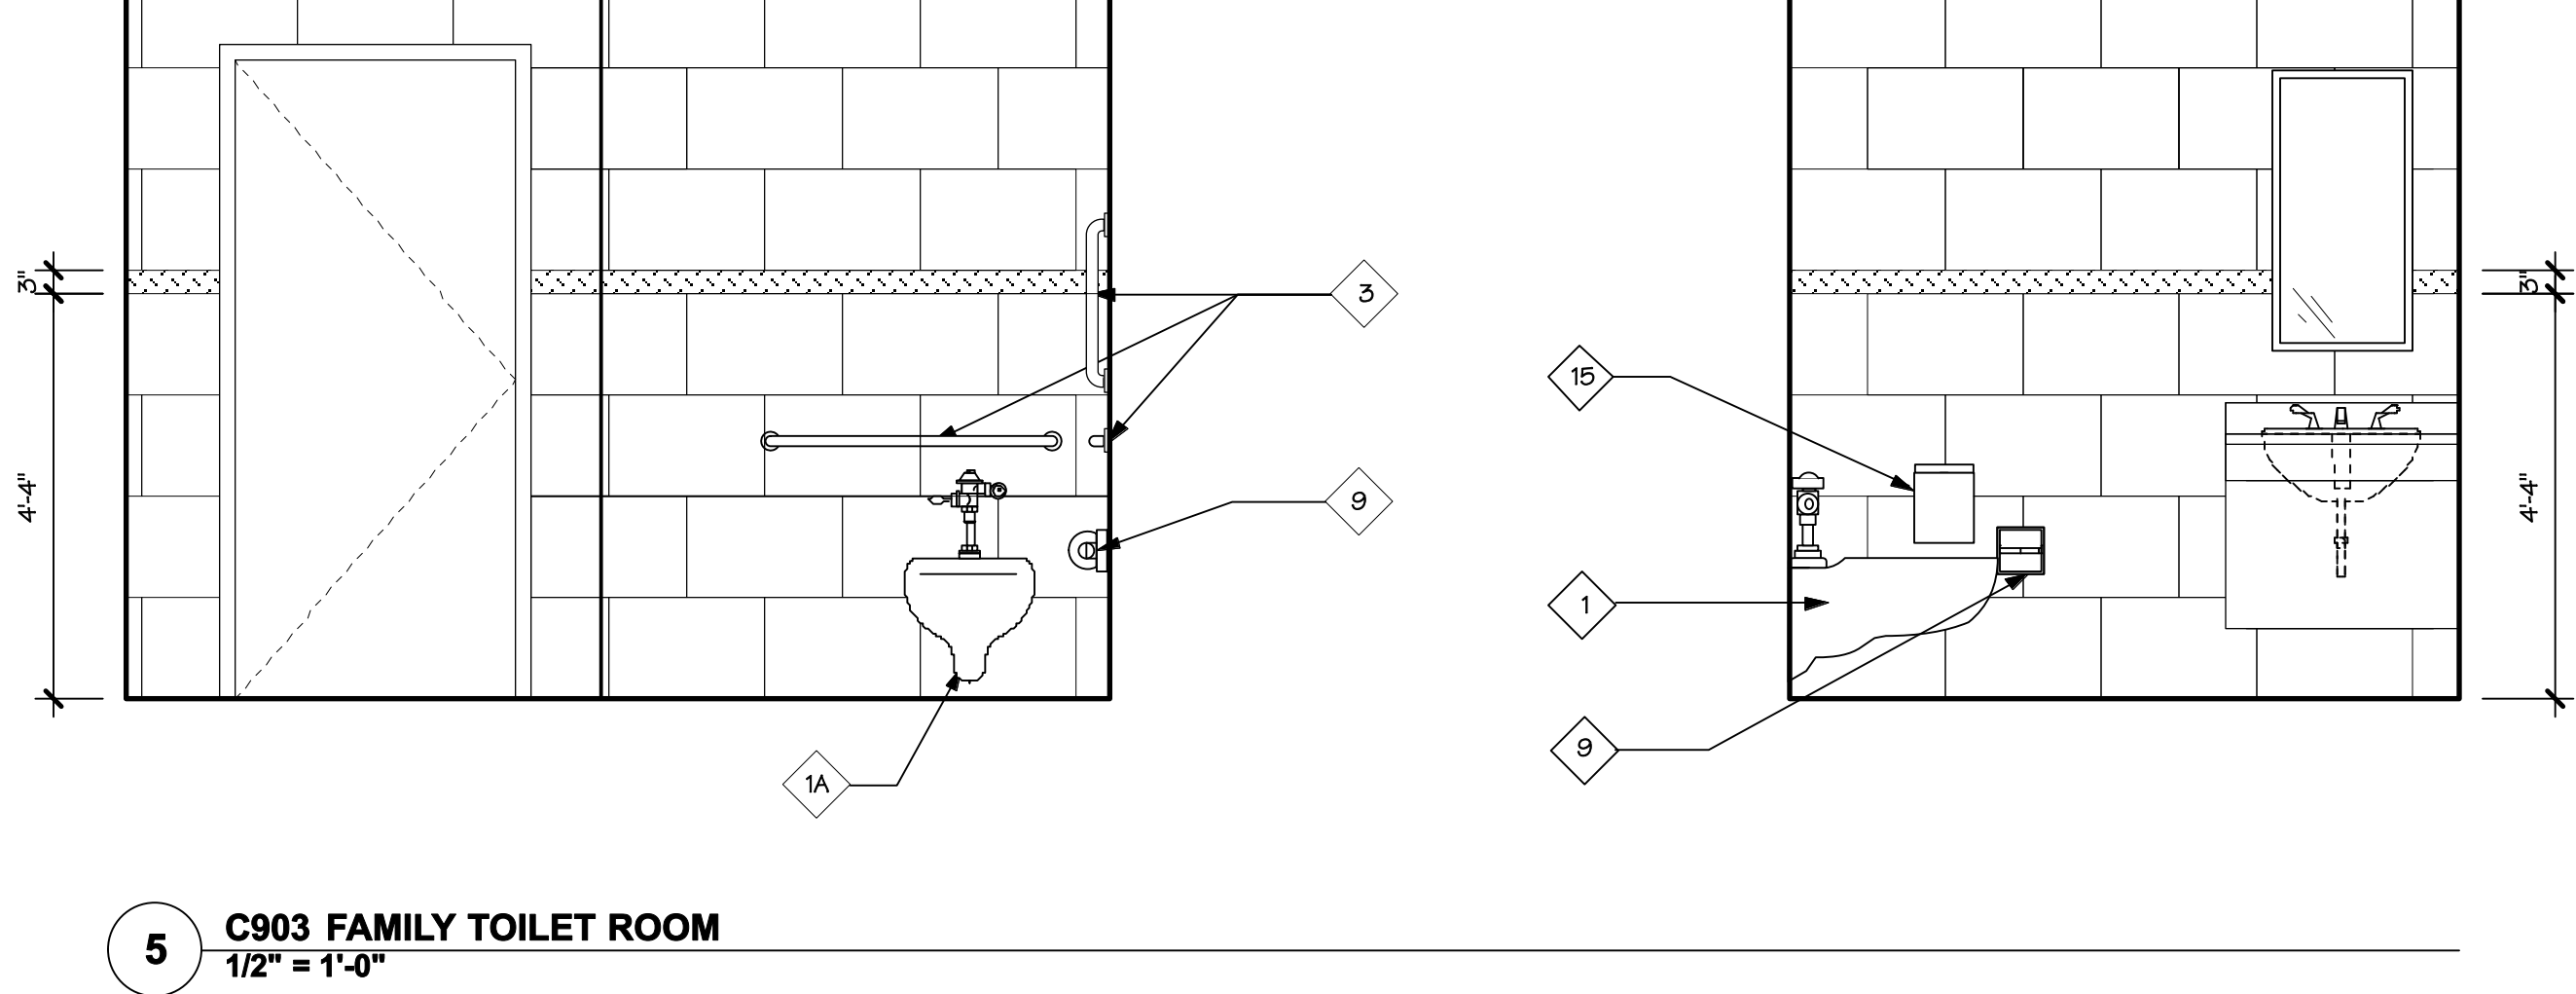


5 C903 FAMILY TOILET ROOM
1/2" = 1'-0"

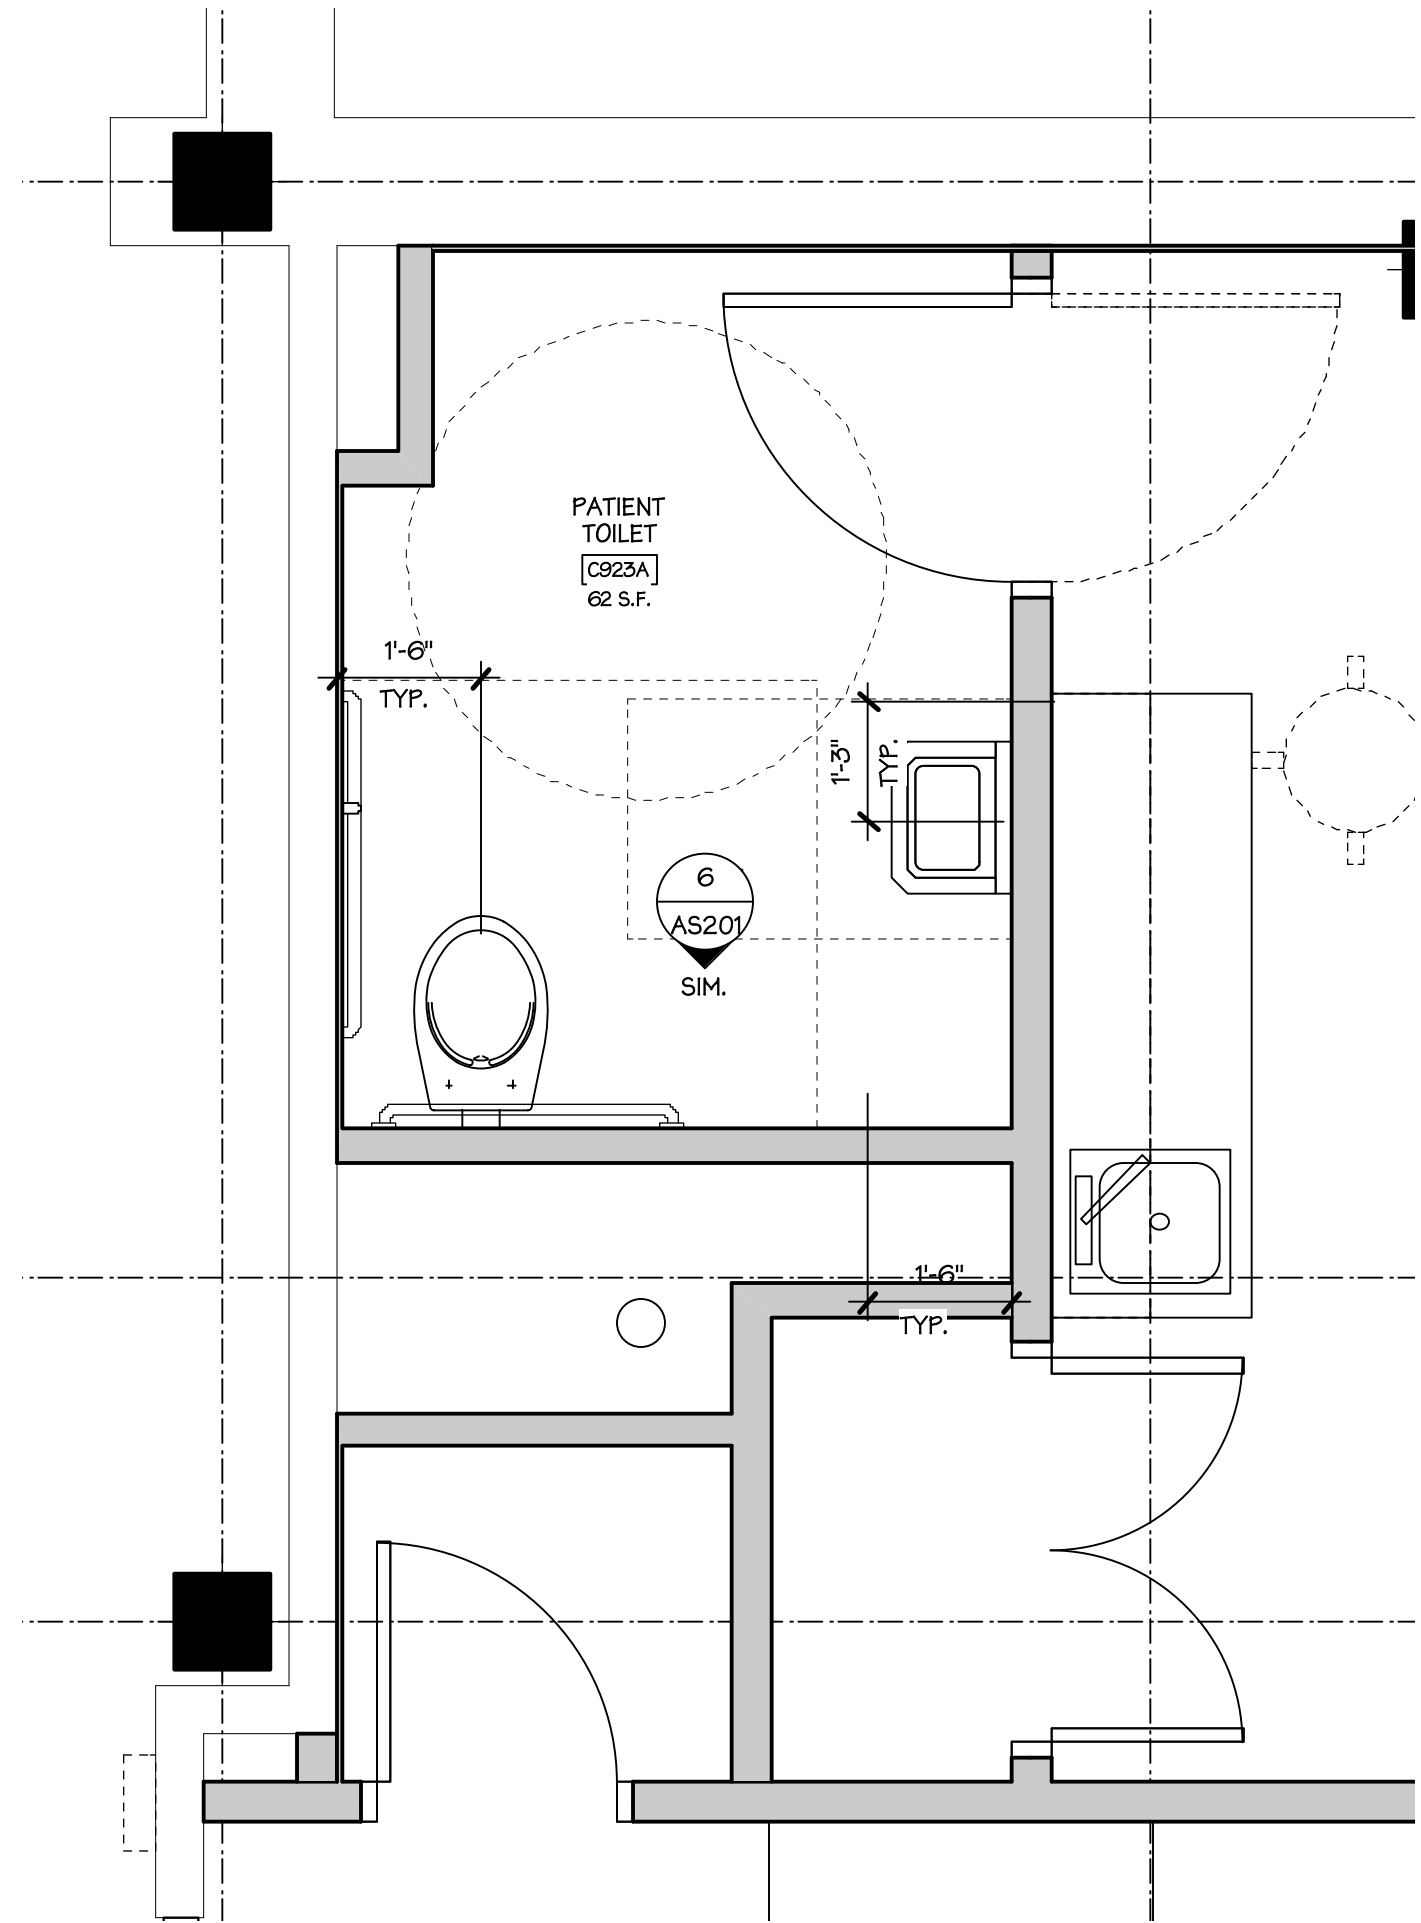


4 ENLARGED PLAN
Scale: 1/2" = 1'-0"

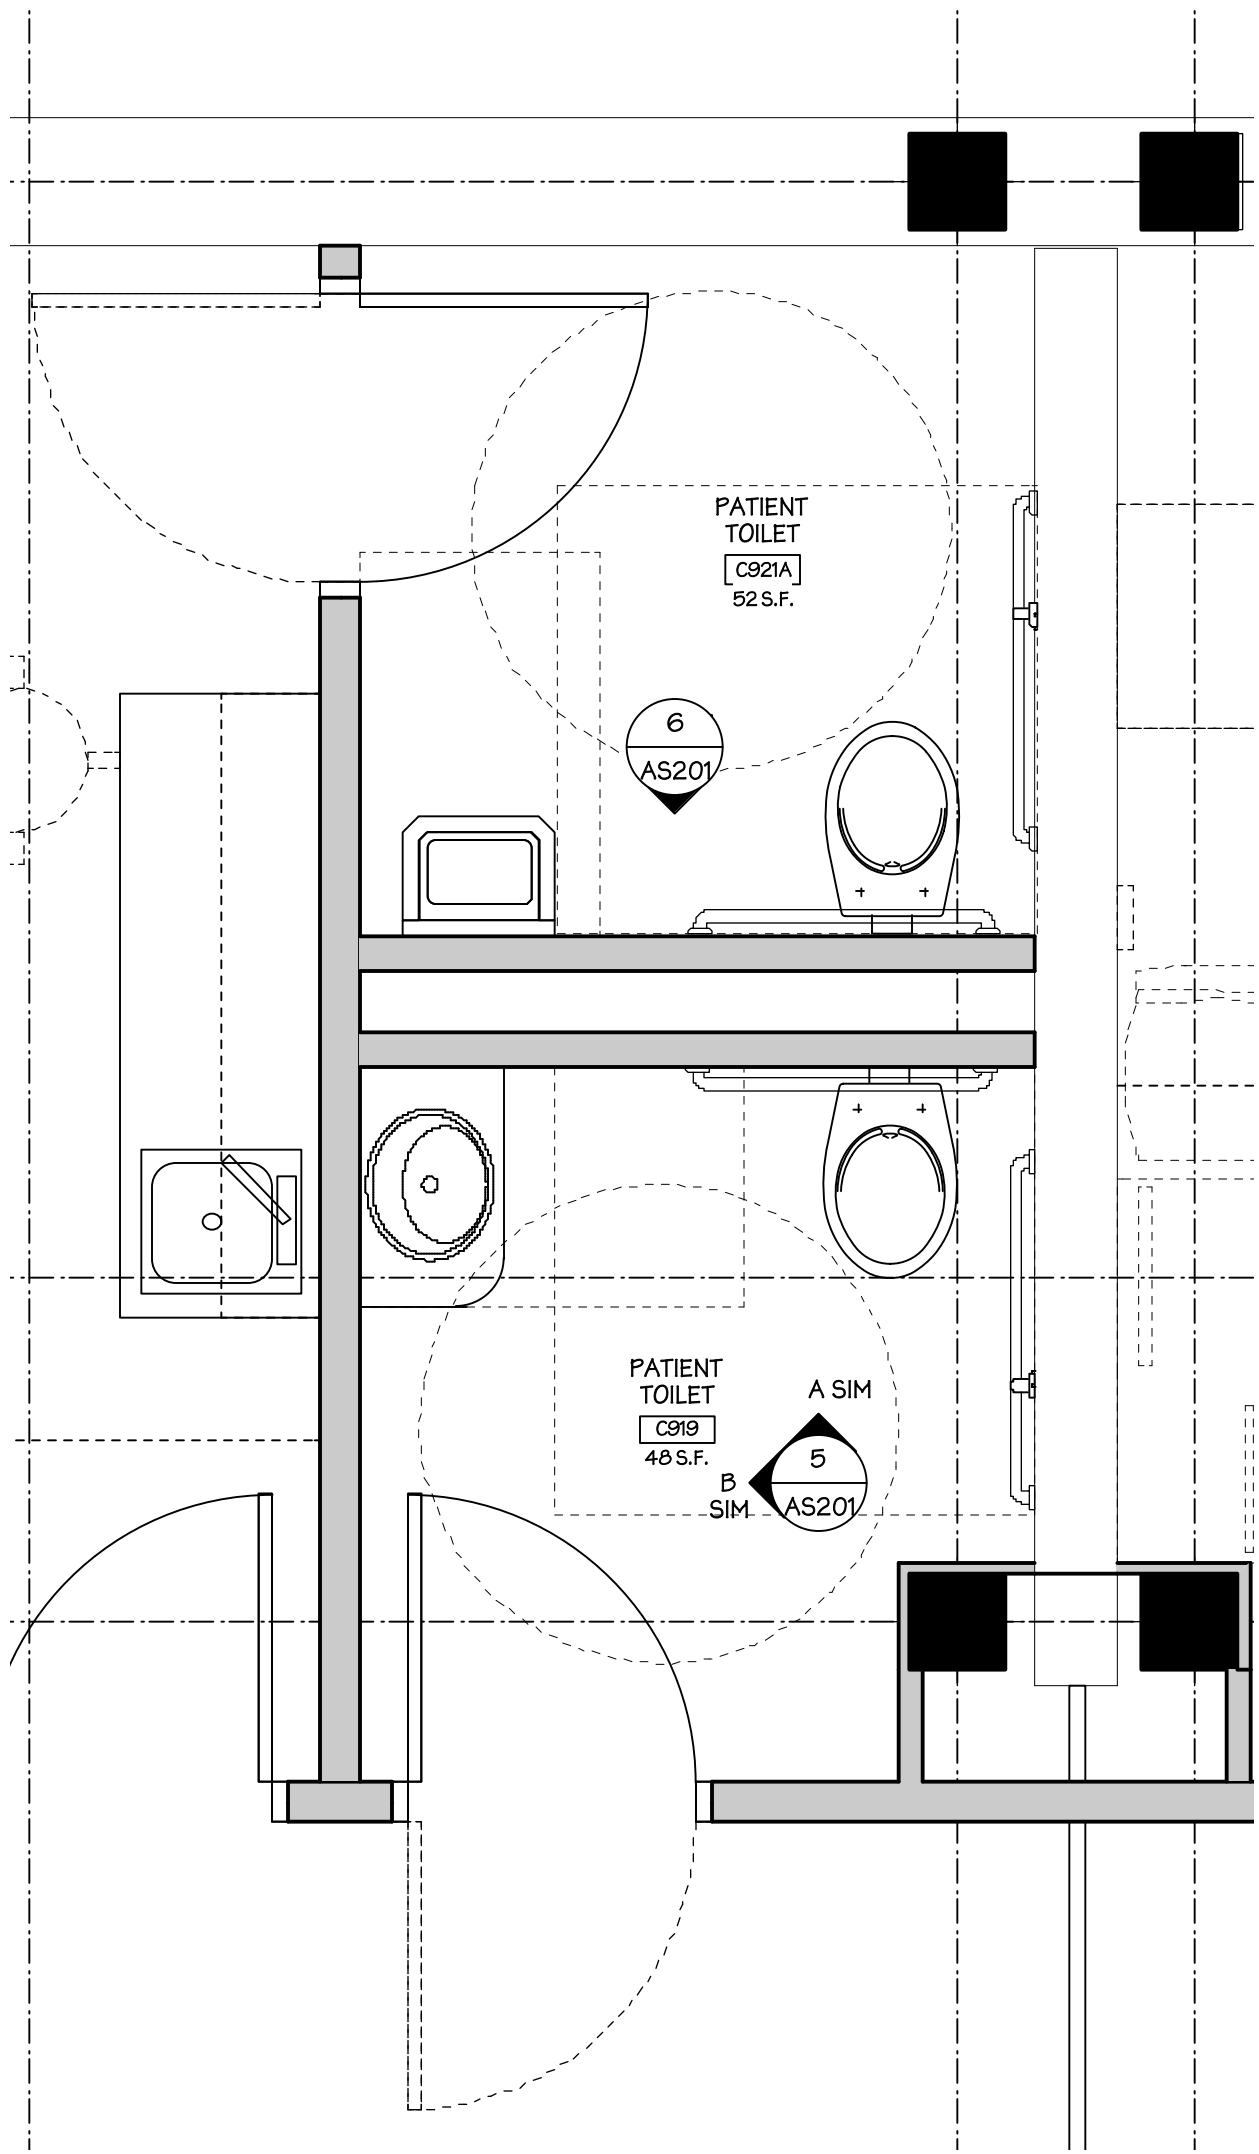

3 ENLARGED PLAN
Scale: 1/2" = 1'-0"

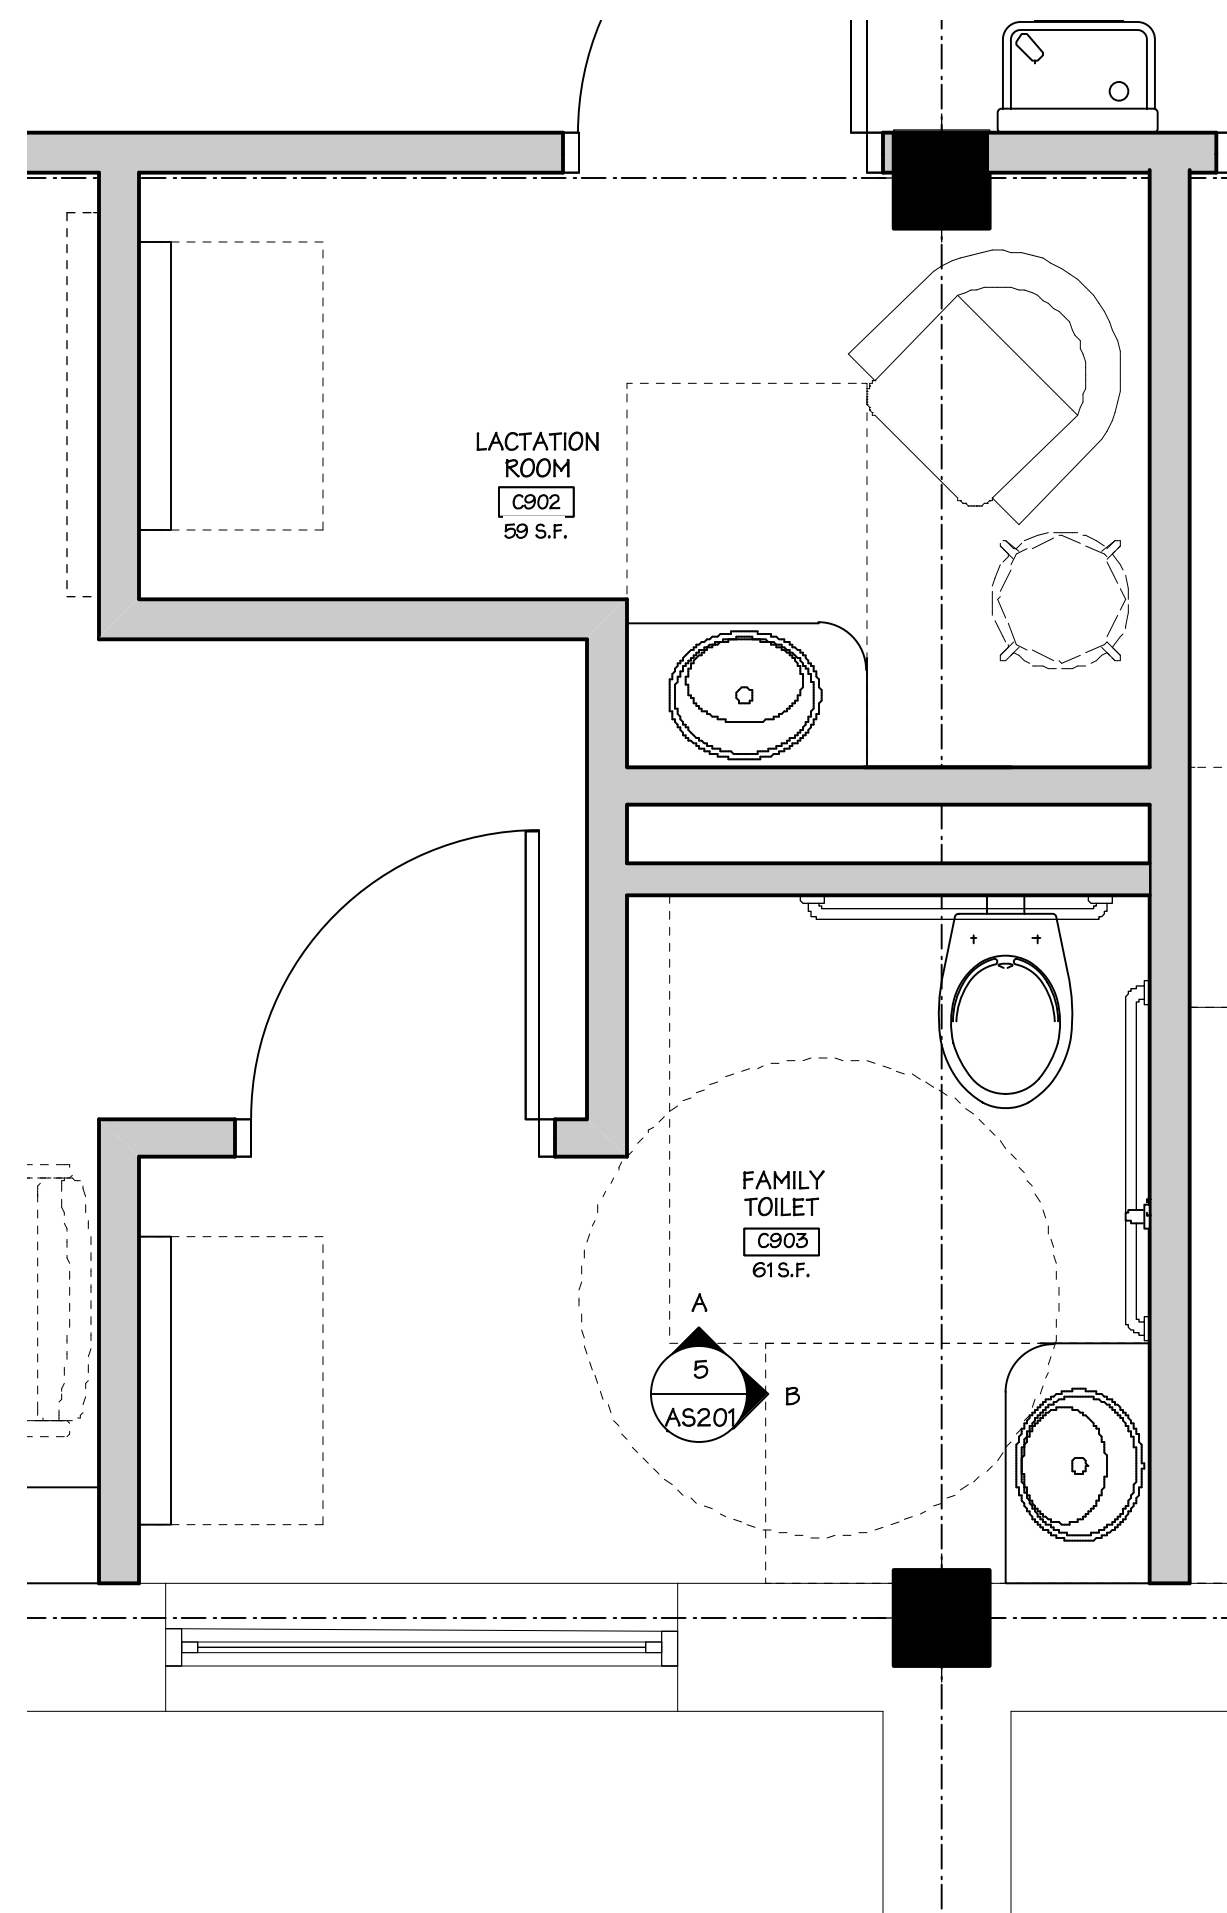


2 ENLARGED PLAN
Scale: 1/2" = 1'-0"

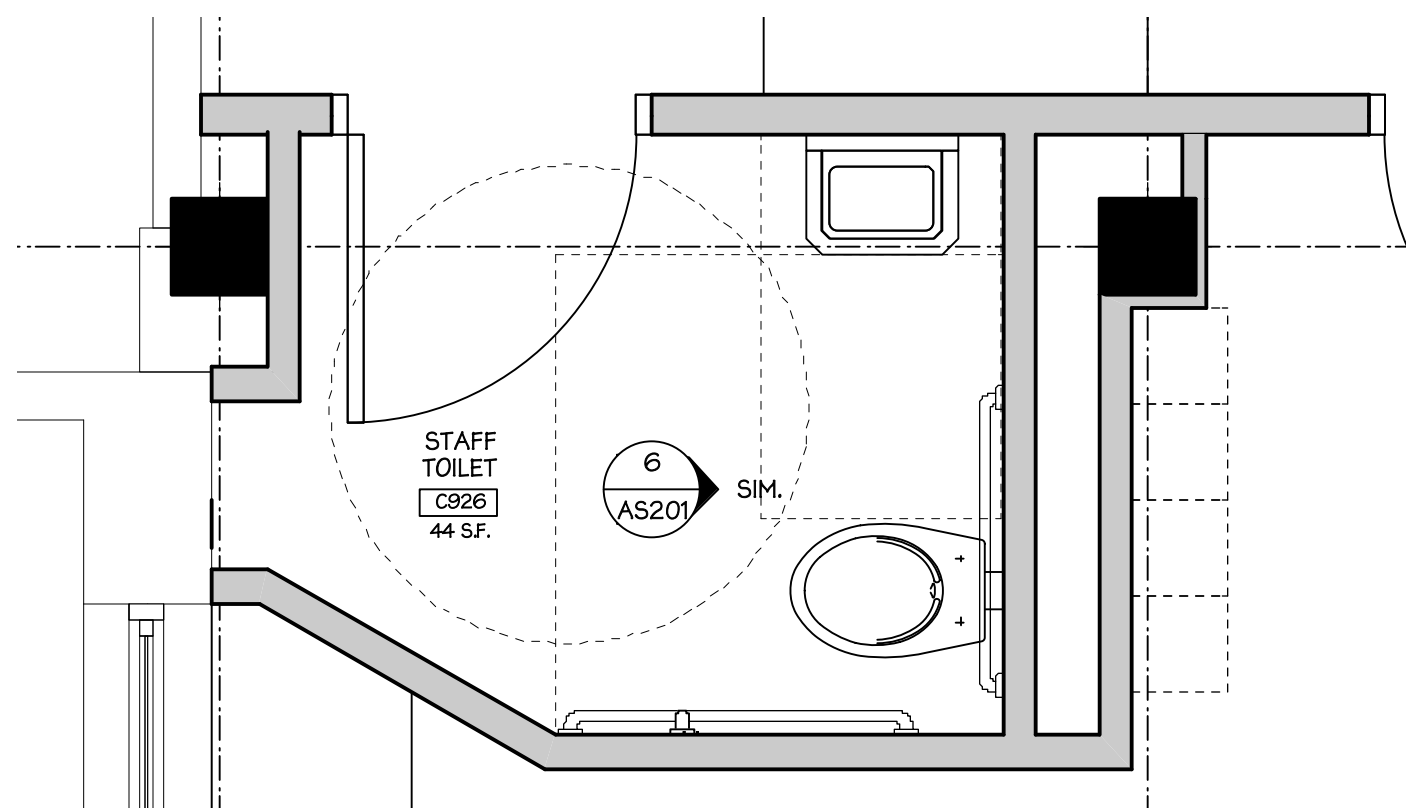

1 ENLARGED PLAN
Scale: 1/2" = 1'-0"

TOILET ACCESSORY KEYNOTES	
DESCRIPTION	MOUNTING HEIGHTS
1. PLUMBING FIXTURE	WATER CLOSET; STANDARD LAVATORY; STANDARD (OR AS SHOWN ON COUNTER DETAIL) BATH TUB; SEE DRAWINGS AND SPECIFICATIONS SHOWER; SEE DRAWINGS AND SPECIFICATIONS HOT TUB; SEE DRAWINGS AND SPECIFICATIONS
1A. ADA PLUMBING FIXTURE	WATER CLOSET; 17"-19" TO RIM (AFF) LAVATORY; 34" TO RIM (AFF) (OR AS SHOWN ON COUNTER DETAIL) BATH TUB; SHOWER; SEE DRAWINGS AND SPECIFICATIONS URINAL; 16" TO RIM (AFF)
2. MIRROR	44" MAXIMUM TO BOTTOM AFF
2A. TILTING ADA MIRROR	40" MAXIMUM TO BOTTOM AFF
3. 1 1/4" STAINLESS STEEL GRAB BARS (SURFACE MOUNTED WITH SNAP FLANGE)	ALL GRAB BARS SHALL BE MOUNTED AT 33" TO CENTERLINE AFF. GRAB BAR ABOVE WATER CLOSET SHALL BE 36" LONG, MOUNTED 6" FROM CORNER TO CENTER OF MOUNTING PLATE. GRAB BAR TO SIDE OF WATER CLOSET SHALL BE 42" LONG, MOUNTED 12" FROM CORNER TO CENTER OF MOUNTING PLATE. A VERTICAL GRAB BAR 18" MINIMUM IN LENGTH SHALL BE MOUNTED WITH THE BOTTOM OF THE BAR LOCATED BETWEEN 36"-41" ABOVE THE FLOOR AND CENTERLINE OF BAR LOCATED 39"-41" FROM THE REAR WALL.
4. ADA SHOWER SEAT/FOLD-DOWN TUB SEAT	SHOWER SEAT - 18" TO TOP OF SEAT AFF (SURFACE MOUNTED)
5. SHOWER/TUB GRAB BARS	GRAB BARS - SEE INTERIOR ELEVATIONS
6. TOILET PARTITION	SEE MANUFACTURER'S REQUIREMENTS (CONTRACTOR TO PROVIDE ALL STEEL BEAMS, BRACKETS AND/OR SUPPORTS AS REQUIRED TO SECURELY FASTEN PARTITIONS TO ROOF DECK)
7. SHOWER PARTITION	SEE MANUFACTURER'S REQUIREMENTS
8. PRIVACY SCREEN / URINAL PARTITION	18" X 42" - MOUNTED 18" OFF FLOOR
9. TOILET TISSUE DISPENSER	18" MINIMUM TO CENTERLINE
10. PAPER TOWEL DISPENSER	48" MAXIMUM TO CENTERLINE OF OPERATOR AFF
11. PAPER TOWEL DISPENSER/RECEPTACLE	40" AFF TO CENTERLINE (SEMI-RECESSED)
12. ELECTRIC HAND DRYER (ADA)	40" MAXIMUM TO CENTERLINE OF OPERATOR AFF
13. SOAP DISPENSER	42" TO TOP OF UNIT AFF
13A. SOAP DISPENSER	MOUNTED IN COUNTER TOP
14. SANITARY NAPKIN DISPENSER	40" MAXIMUM TO CENTERLINE OF OPERATOR AFF
15. SANITARY NAPKIN DISPOSAL	30" TO TOP AFF - 20" FROM CORNER OF WALL BEHIND WATER CLOSET
16. SS SHELF CENTERED BELOW MIRROR	BUTT TOP OF SHELF TO BOTTOM OF MIRROR
17. SS ROBE HOOK	68" TO CENTERLINE AFF-ADA 48" TO CENTERLINE AFF (SURFACE MOUNTED)
18. SHOWER ROD AND CURTAIN	78" TO CENTERLINE AFF
19. BABY CHANGING STATION	34" TO TOP AFF
20. TOWEL BAR	24" LONG - SEE INTERIOR ELEVATIONS (SURFACE MOUNTED)
21. TOWEL SHELF WITH BAR (24" WIDE)	54" TO BOTTOM OF UNIT AFF - ADA 42" TO BOTTOM OF UNIT AFF (SURFACE MOUNTED)

NOTES:
1. PROVIDE WOOD BLOCKING FOR ALL TOILET ACCESSORIES MOUNTED IN GWB PARTITIONS. MAINTAIN INTEGRITY OF FIRE RATING WHERE ACCESSORIES ARE IN RATED WALLS.
2. ALL ACCESSORIES IN THIS SCHEDULE MAY NOT BE UTILIZED IN THIS PROJECT.

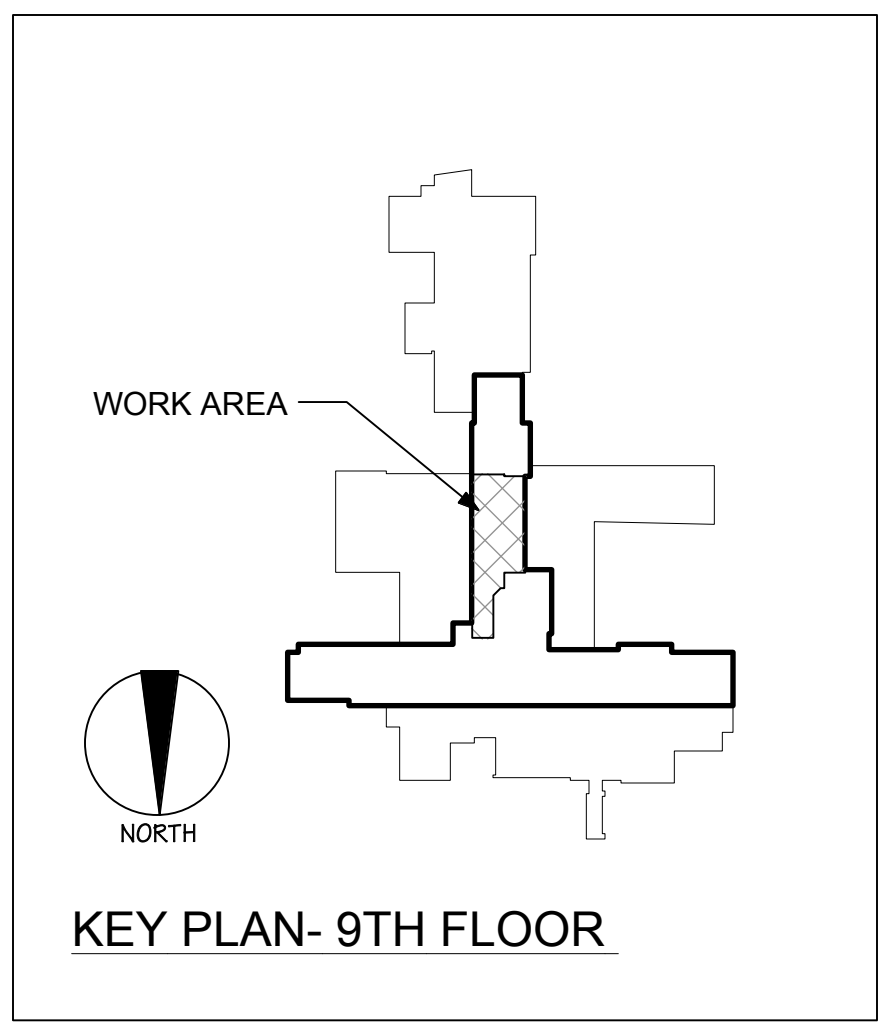

CONSULTANTS:		ARCHITECT/ENGINEERS:		Drawing Title ENLARGED PLANS		Project Title RENOVATE FOR WOMEN'S CLINIC		Project Number VA# 528A7-13-701 DA# 12-001 Building Number 1	
				Approved: Project Director		Location 800 IRVING AVENUE, SYRACUSE NY 13210		Drawing Number AS-401	
						Date 12.18.2012		Checked KAD	
								Dwg. 13 of 41	

VA FORM 08-6231

