



three inches = one foot
one and one half inches = one foot
one inch = one foot
three quarters inch = one foot
one half inch = one foot
three eighths inch = one foot
one quarter inch = one foot
one eighth inch = one foot

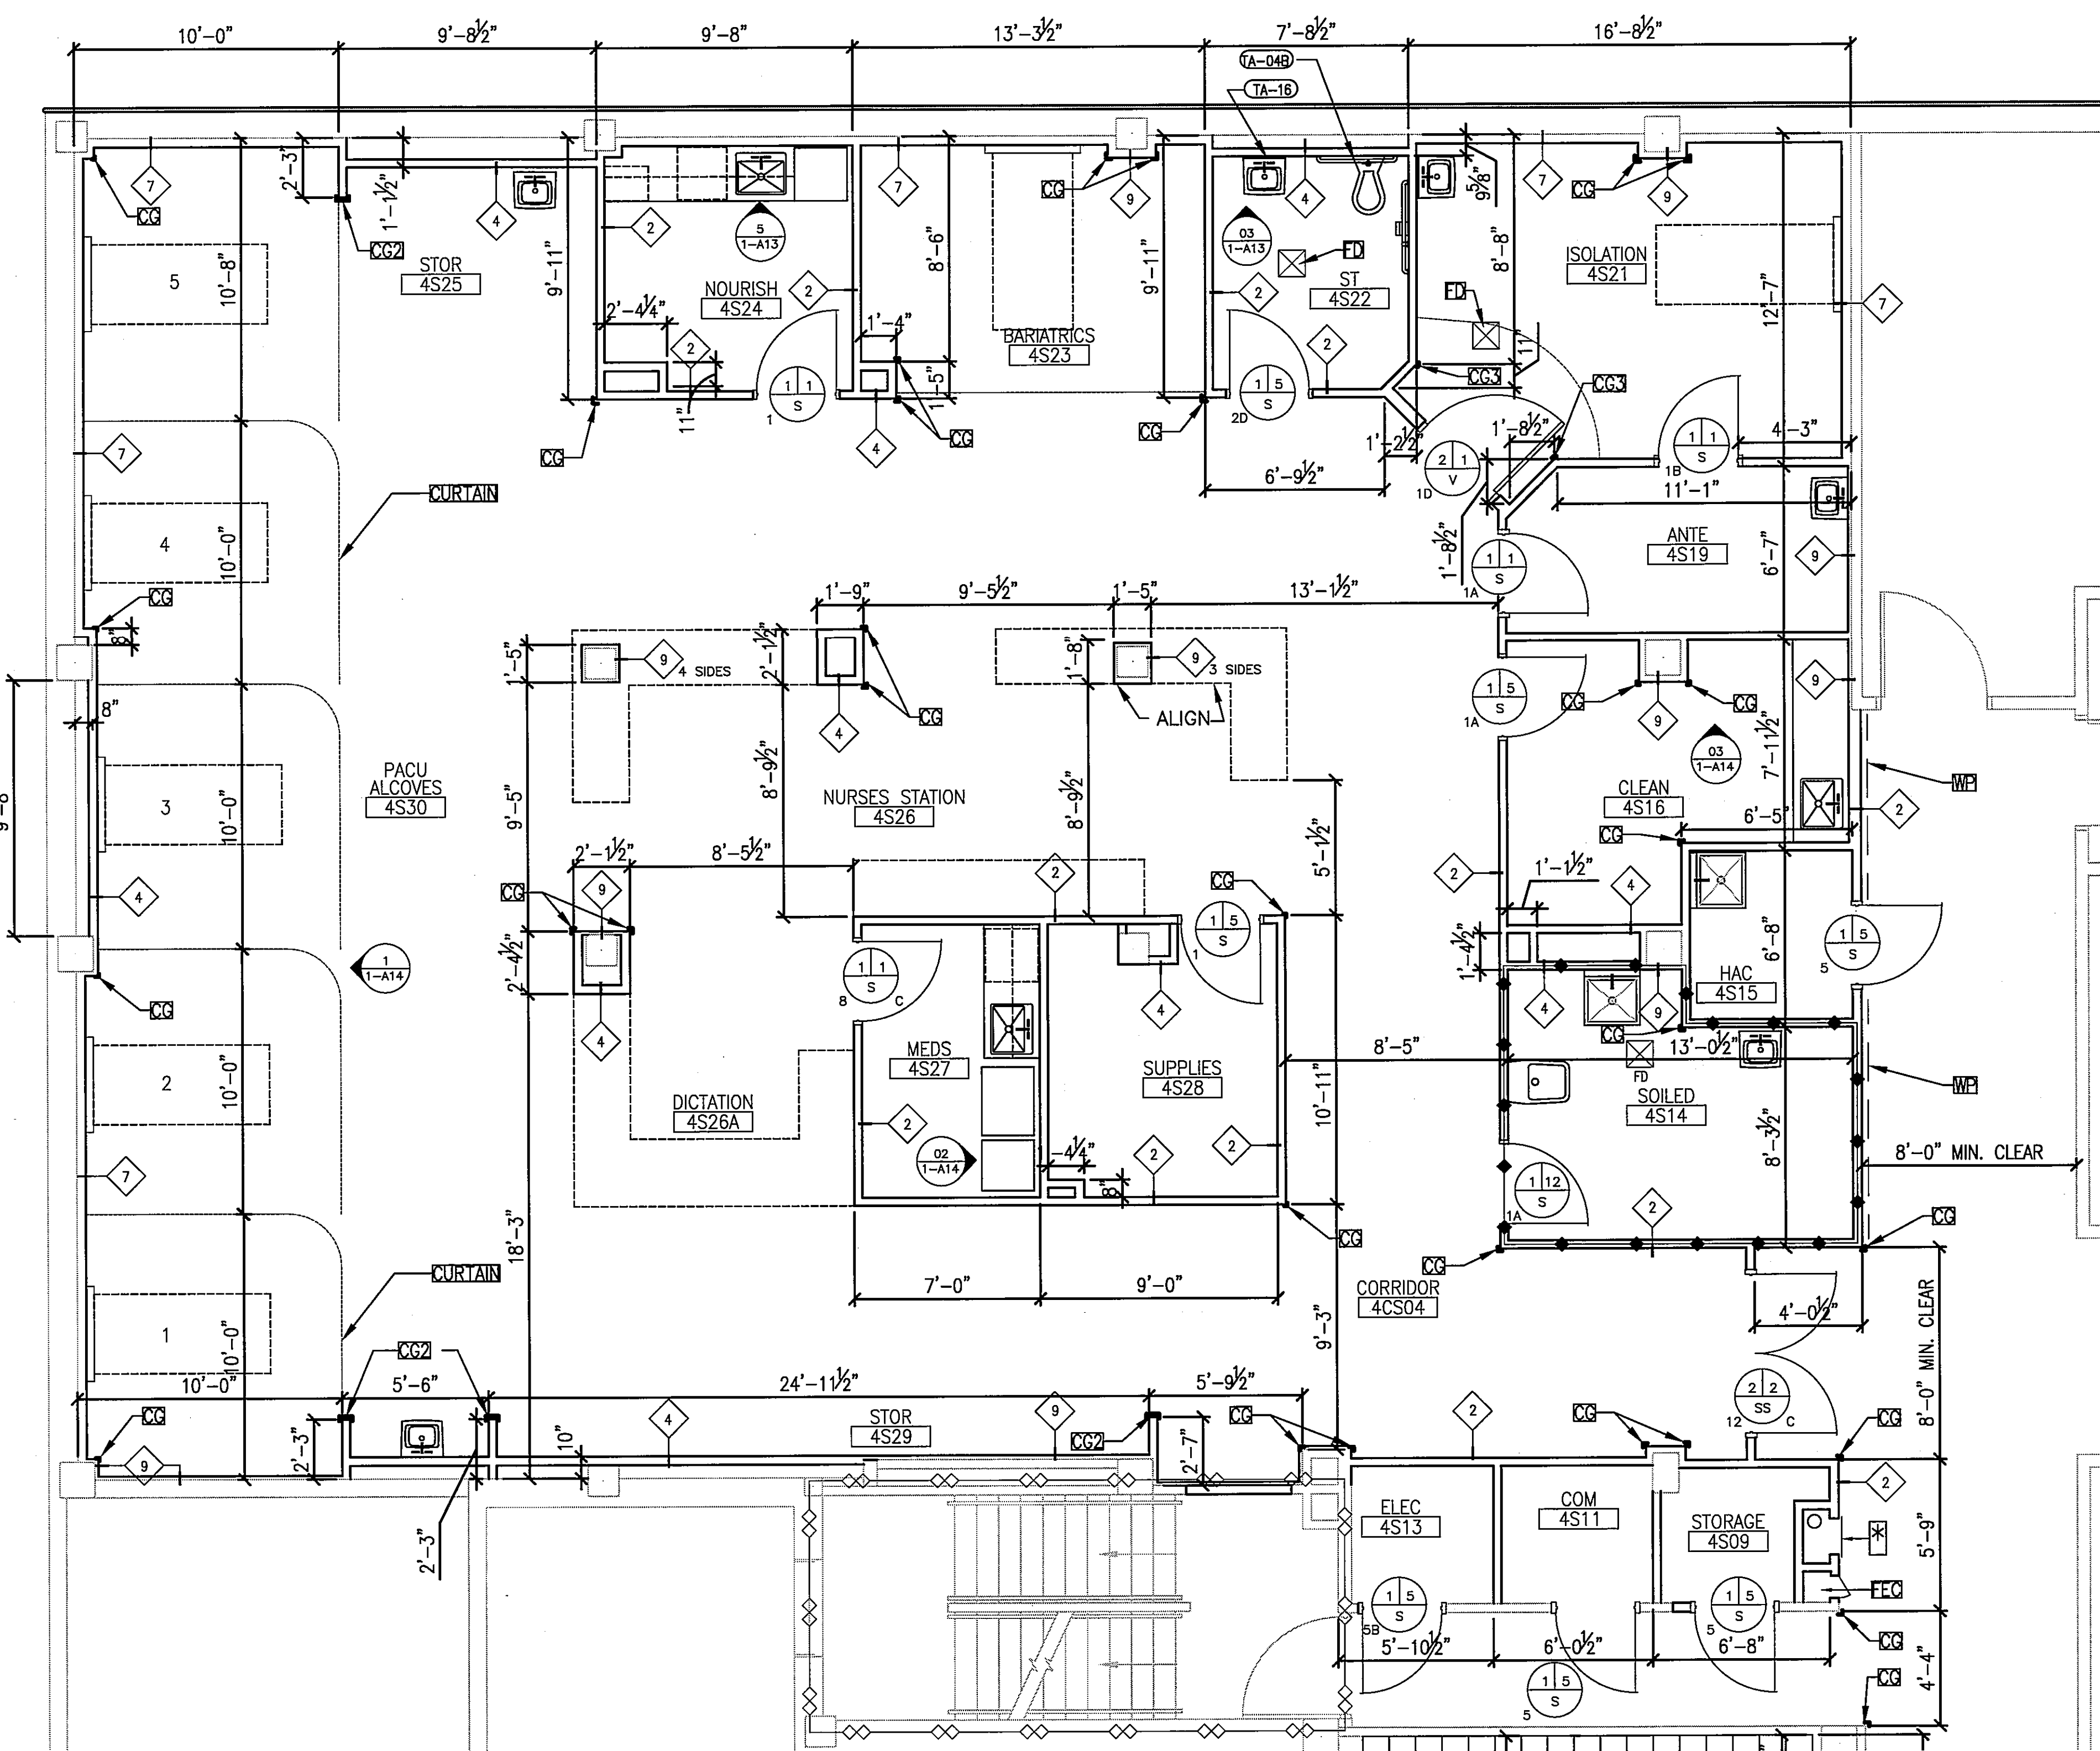

ENLARGED FOURTH FLOOR PLAN
1/4\"/>

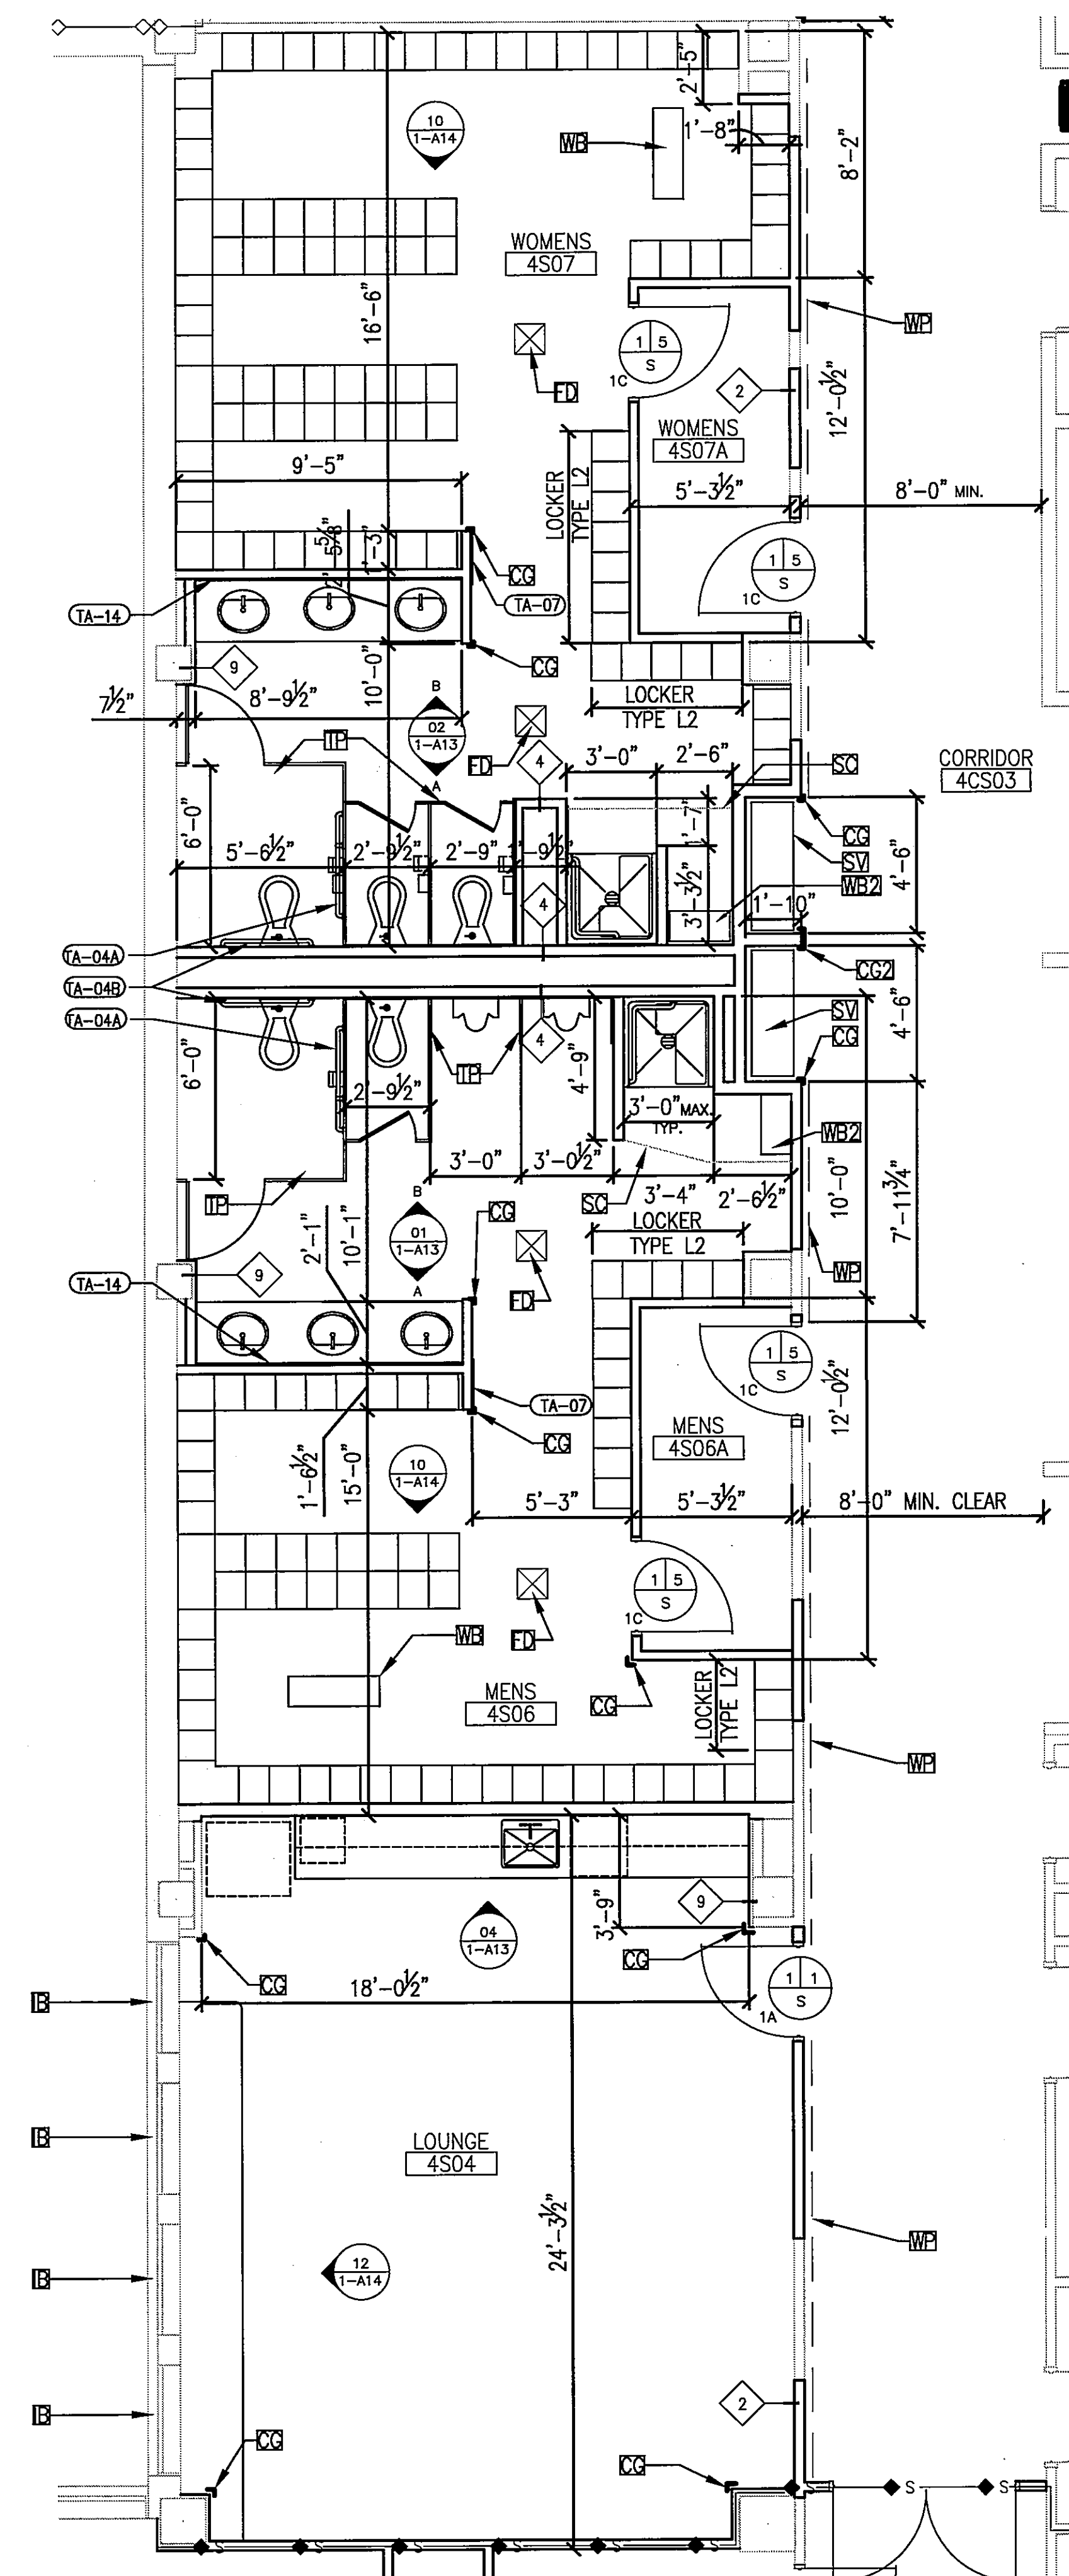

ENLARGED FOURTH FLOOR PLAN
1/4\"/>

GENERAL NOTES


- A. LOCKERS: ALL LOCKERS ARE TYPE L3 UNLESS NOTED OTHERWISE.
ADD FILLER PANELS WHEN NECESSARY.
- TYPE L2 IS HALF SIZE LOCKERS (1 OVER 1)
TYPE L3 IS LOCKER WITH STORAGE CUBBY
- SEE DETAIL 10A/1-A14 FOR LOCKER TYPE ELEVATIONS.
- WOMEN'S LOCKERS 78 FULL SIZE LOCKERS 24 HALF SIZE LOCKERS
- MEN'S LOCKERS 57 FULL SIZE LOCKERS 16 HALF SIZE LOCKERS
- B. ALL WALLS TO BE TYPE 1, U.N.O. SEE SHEET 1-A16 FOR PARTITION TYPES.
- C. ALL CORNER GUARDS ON 4TH FLOOR ARE TO BE ACROVYN.
CORNER GUARDS ON NEW WALLS ARE TO BE FLUSH.
CORNER GUARDS ON EXISTING WALL ARE TO BE SURFACE MOUNTED.
FOR CORNER GUARD DETAILS SEE SHEET 1-A14.
- D. ALL DOOR FRAMES TO BE 4\"/>
- E. USE A LONG TOE BASE AT ALL EXISTING EXTERIOR WALLS.
- F. SEE DETAIL 4/1-A15 FOR FLOOR BASE DETAIL REQ'D IN "ST" ROOM 4S22.
- G. SEE DETAIL 2/1-A15 FOR FLOOR BASE DETAIL REQ'D IN LOCKER ROOMS.
- H. FOR TOILET ROOM "ST" 4S22 - SEE FLOOR MEMBRANE DETAIL 6/1-A17

LEGEND

- FIRE RESISTIVE RATED LINE, 2 HOUR (EXISTING WALL)
- FIRE RESISTIVE RATED LINE, 1 HOUR
- FIRE-RATED, SMOKE BARRIER LINE, 1 HOUR
- TOILET ACCESSORIES - SEE SHEET 1-A15
- DOOR OPENING/BORROWED LIGHT IDENTIFIER.
SEE SHEET 1-A17 FOR DOOR SYMBOL EXAMPLE.

KEYNOTE LEGEND

KEY	DESCRIPTION
CURTAIN	PRIVACY CURTAIN
SC	SHOWER CURTAIN WITH HOOKS, TA-11 AND ROD, TA-10
WB	WOOD BENCH 3' X 1'
WB2	WOOD BENCH 2' X 1'
CG	90 DEGREE CORNER GUARD, SEE GENERAL NOTE "C".
CG2	END WALL GUARD, SEE GENERAL NOTE "C".
CG3	135 DEGREE CORNER GUARD, SEE GENERAL NOTE "C".
TP	TOILET PARTITION/URNAL SCREEN
WP	WALL PROTECTION - SEE DETAIL 8/1-A14
IB	PROVIDE INTEGRAL BLINDS IN EXTERIOR WINDOWS
SV	SCRUB VALET SYSTEM - O.F.O.I.
FEC	PROVIDE NEW FIRE EXTINGUISHER CABINET, FULLY RECESSED. PROVIDE ACCESS PANEL TO EXISTING STANDPIPE SHUT OFF VALVE.
FD	FLOOR DRAIN - SEE PLUMBING DRAWINGS AND DETAIL 7/1-A17.
*	ACCESS PANEL

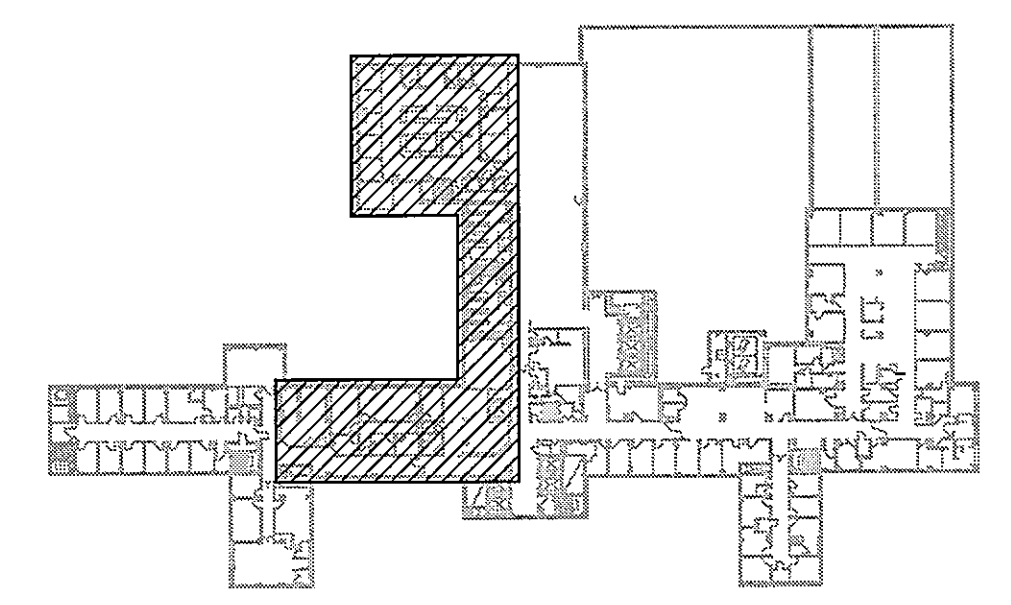


KEY PLAN
NOT TO SCALE
FULLY SPRINKLERED BUILDING
BID DOCUMENTS


CONSULTANTS:



700 BROADWAY STREET
CINCINNATI, OH 45202-6010
PHONE: 513.621.6211
FAX: 513.621.6530

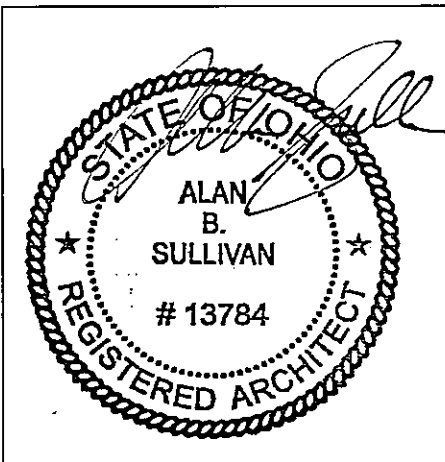

ARCHITECT/ENGINEERS:

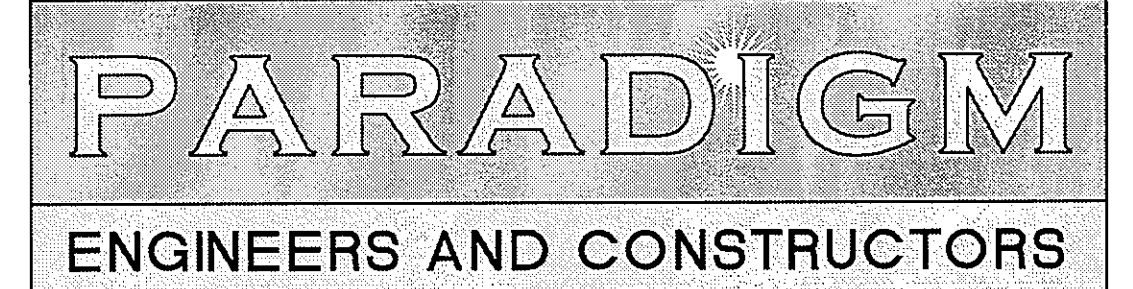

PO BOX 436223 Louisville, Kentucky 40253 - PH: 502.339.8511 - www.paradigmusa.com

Drawing Title:
ENLARGED FOURTH FLOOR PLAN (2 OF 2)

Approved Project Director

Project Title:
SURGICAL SUPPORT AND LOCKERS

Location: IOWA CITY VAMC
601 HIGHWAY 6 WEST, IOWA CITY, IOWA 52249-2208

Date: 07-19-12
Checked: SULLIVAN
Drawn: SADD/BRUNNER

Project Number:
636A8-11-011

Building Number:
1

Drawing Number:
1-A10

Office of
Construction
and Facilities
Management

