
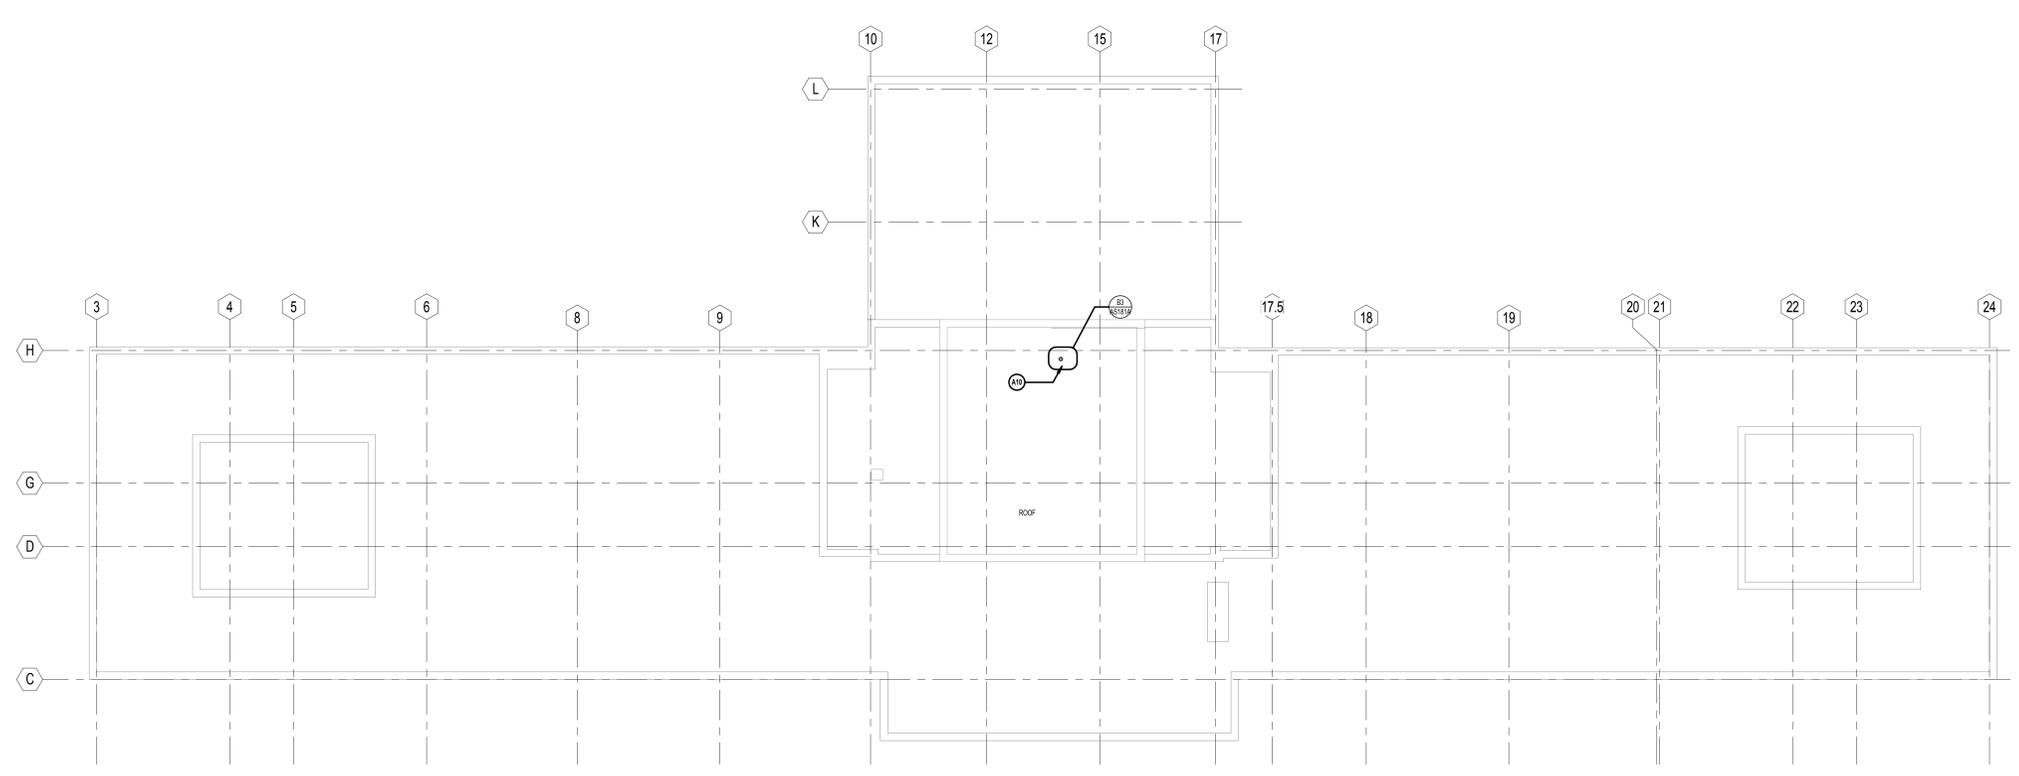


- GENERAL NOTES**
- SEE SHEET 0100 FOR NOTES PERTAINING TO DEMOLITION, CONTRACTORS RESPONSIBILITIES, AND ARCHITECTURAL GENERAL NOTES.
 - SEE SHEET 0100 FOR PARTITION TYPES AND DETAILS.
 - SEE SHEET 0100 FOR INFECTION CONTROL REQUIREMENTS.
 - SEE SHEETS 0101 THRU 0103 FOR CRA PLANS.
 - SEE SHEET AS118 FOR MED GAS BOX ELEVATIONS.
- ARCHITECTURAL KEYNOTES**
- EXISTING WALL HUNG SIGN TO BE REMOVED. SEE PLUMBING DRAWINGS. PATCH AND REPAIR AS REQUIRED TO RECEIVE FINISHES TO MATCH EXISTING.
 - SAW CUT PORTION OF EXISTING ASPHALT PAVING AND REPLACE WITH 7" THK CONCRETE PAVING. PROVIDE OPENING WITH SLAB TO ACCEPT EXISTING GREASE TRAP. SEE DETAILS IN DRAWING AS118 AND SPECIFICATIONS FOR ADDITIONAL INFORMATION.
 - PROVIDE PAVING MARKINGS. COORDINATE WITH COTR FOR DIRECTION. SEE SPECIFICATIONS FOR ADDITIONAL INFORMATION.
 - AREA ABOVE CEILING FOR WHICH SELECTIVE DEMOLITION IS REQUIRED. SEE SPECIFICATIONS SECTION 07200. CUTTING AND PATCHING. INFORMATION.
 - ALL CONSTRUCTION TO REMAIN WHICH IS AFFECTED BY DEMOLITION SHALL BE PATCHED, PLASTERED TO MATCH EXISTING AND ALIGNED SO AS TO LEAVE NO EVIDENCE OF PATCHING OR REPAIR.
 - REMOVE EXISTING MED GAS ALARM PANELS. COORDINATE WITH MECHANICAL DRAWINGS.
 - REMOVE PORTION OF EXISTING WALL AS REQUIRED TO ACCOMMODATE NEW WORK. SEE MECHANICAL, ELECTRICAL, AND PLUMBING DRAWINGS.
 - EXISTING MED-GAS VALVE PANEL TO BE REMOVED. COORDINATE LOCATIONS WITH PLUMBING DRAWINGS. PATCH AND REPAIR EXISTING WALL TO RECEIVE NEW FINISHES.
 - REMOVE EXISTING MEDICAL GAS OUTLETS AND CAP EXISTING MED GAS LINES. REFER TO MEP DRAWINGS.
 - CONTRACTOR TO CUT OPENING IN EXISTING EPDM ROOF AND CONCRETE ROOF SYSTEM AS PER CUTTING AND PATCHING SPECIFICATION SECTION AS REQUIRED TO INSTALL NEW MEDICAL GAS INTAKE. PATCH AND REPAIR ROOF TO PROVIDE A WATER-TIGHT SEAL AND TO BE COMPATIBLE WITH EXISTING SYSTEM INTEGRITY. COORDINATE WITH COTR. SEE MECHANICAL, ELECTRICAL, AND PLUMBING DRAWINGS.
 - REMOVE EXISTING OXYGEN MANIFOLD AND ASSOCIATED PIPING. PATCH AND REPAIR WALL AS REQUIRED TO RECEIVE NEW FINISHES.
 - PROVIDE METAL ENCLOSURE TO 8'-0" A.F.F. AROUND NEW MEDICAL GAS PIPING.
 - REMOVE EXISTING ACOUSTICAL CEILING SYSTEM IN ITS ENTIRETY. SALVAGE EXISTING LIGHTING FIXTURES AND CEILING MOUNTED EQUIPMENT. UPON COMPLETION OF MEDICAL GAS WORK, INSTALL NEW AC 1" AFF. EXTEND DUCTWORK AND SPRINKLER LINES AS REQUIRED.
 - PROVIDE 4" THK HOUSING/REINFORCING PAD. 3000 PSI CONCRETE TO BE INSTALLED PER ACI STANDARDS. PAD SHALL BE FLASHER IN BOTH DIRECTIONS. COORDINATE SIZE WITH PURCHASED EQUIPMENT.
 - REMOVE PORTION OF EXISTING WALL AS REQUIRED TO INSTALL NEW MZVB. SEE DETAIL IN DRAWING AS118 AND PLUMBING DRAWINGS.
 - SAW CUT PORTION OF EXISTING WALL AS REQUIRED TO INSTALL NEW MEDICAL GAS PIPING. PROVIDE FIRE SEALANT AT WALL PENETRATION. RATING TO MATCH ADJACENT WALL.
 - NEW ELECTRICAL PANEL. SEE ELECTRICAL DRAWINGS.
 - REMOVE EXISTING EMERGENCY OXYGEN CONNECTION. SEE PLUMBING DRAWINGS. PATCH AND REPAIR EXTERIOR WALL AS REQUIRED TO MATCH EXISTING.
 - SAW CUT EXISTING EXTERIOR WALL AS REQUIRED TO INSTALL NEW EMERGENCY OXYGEN CONNECTION. SEE PLUMBING DRAWINGS.
 - CONTRACTOR IS RESPONSIBLE TO PATCH AND REPAIR PENETRATIONS RESULTING FROM THE REMOVAL AND/OR DEMOLITION OF ABOVE CEILING MEDICAL GAS PIPING IN A MANNER TO MATCH EXISTING ADJACENT CONDITIONS AND TO ENSURE CONTINUITY OF FIRE RATING REQUIREMENTS WHERE APPLICABLE.
 - CONTRACTOR IS RESPONSIBLE TO SEAL PENETRATIONS RESULTING FROM THE INSTALLATION OF NEW ABOVE CEILING MEDICAL PIPING IN A MANNER TO MATCH EXISTING ADJACENT CONDITIONS AND TO ENSURE CONTINUITY OF FIRE RATING REQUIREMENTS WHERE APPLICABLE.
 - SERVICE ELEVATOR TO BE USED FOR TRASH REMOVAL AND MATERIAL TRANSPORTATION. CONTRACTOR TO COORDINATE WITH COTR AND SPECIFICATIONS FOR PROCEDURES AND REQUIREMENTS.
 - WORK TO BE PERFORMED AFTER-HOURS. COORDINATE WITH COTR AND END USER.
 - EXISTING MED GAS OUTLET TO BE REMOVED AND REPLACED WITH NEW MED GAS OUTLET. SEE PLUMBING DRAWINGS.
 - REMOVE EXISTING MED GAS VALVE PANEL AND PREPARE OPENING AS REQUIRED TO RECEIVE NEW MED GAS VALVE PANEL. SEE PLUMBING DRAWINGS.
 - REMOVE PORTION OF EXISTING WALL AS REQUIRED TO INSTALL NEW MED GAS PRESSURE GAUGE BOX. SEE DETAIL IN DRAWING AS118 AND PLUMBING DRAWINGS.
 - PROVIDE WALL ENCLOSURE TO CONCEAL NEW VACUUM EXHAUST PIPING.
 - PROVIDE 4" WIDE 16 GA. STAINLESS STEEL. ENCLOSURE AROUND EXISTING PIPE ALLOW FOR 1/2" GAP BETWEEN BOTTOM OF ENCLOSURE AND GROUND. FASTEN TO EXISTING EXTERIOR WALL WITH STAINLESS STEEL BOLTS.
 - EXISTING ASPHALT PAVING TO REMAIN.
 - EXISTING RAMP TO REMAIN.
 - EXISTING CONCRETE SIDEWALK TO REMAIN.
 - EXISTING GREASE TRAP LED TO BE REMOVED AND REINSTALLED. MODIFY RM OF GREASE TRAP AS REQUIRED TO BE INSTALLED IN NEW CONCRETE PAVING.
 - EXTEND EXISTING CONCRETE PAD AS REQUIRED TO ACCOMMODATE NEW EQUIPMENT. CONCRETE TO BE 3000 PSI AND SHALL BE INSTALLED PER ACI STANDARDS. COORDINATE SIZE WITH PURCHASED UNIT.
- NOTE:**
ALL DEMOLITION AND PATCHING WORK TO BE PERFORMED IN ACCORDANCE WITH SPECIFICATIONS SECTION 07200. CUTTING AND PATCHING AND SECTION 04100. DEMOLITION.

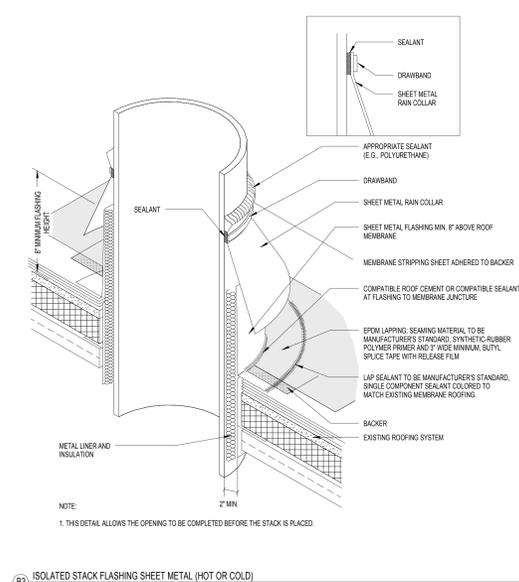

one quarter inch = one foot
 one eighth inch = one foot
 three eighths inch = one foot
 one half inch = one foot
 three quarters inch = one foot
 one and one half inches = one foot
 three inches = one foot

CONSULTANTS:
H.F. LENZ COMPANY
 Engineers
 Planners
 Surveyors
 Energy Consultants
 1407 Sculp Avenue, Johnstown, PA 15004
 Phone: 814-269-9300 Fax: 814-269-9301
 cadd@hflen.com www.hflen.com

ARCHITECT:
ARRAY
 healthcare facilities solutions
 2520 Renaissance Boulevard, Suite 110
 King of Prussia, PA 19406
 T: 610.270.0999
 F: 610.270.0995
 www.arrayhfs.com

Project Number: 3439.02
 Scale: As indicated
 Drawing Title: ROOF PLAN
 Approved: Project Director

Project Title: LAJ VA CLARKSBURG - MEDICAL GAS UPGRADE
 Location: 1 Med Center Drive, Clarksburg, WV
 Date: 07/20/2012
 Checked: EBC
 Drawn: EN

VA Project Number: VA244-P-1491
 Building Number: 01
 Drawing Number: AS181A
 Dwg. 18 of 44
Office of Facilities Management
 Department of Veterans Affairs