



three inches = one foot  
 one and one half inches = one foot  
 one inch = one foot  
 three quarters inch = one foot  
 one half inch = one foot  
 three eighths inch = one foot  
 one quarter inch = one foot  
 one eighth inch = one foot

- KEY NOTES:**
- EXISTING HVAC UNITS TO BE DEMOLISHED. CONTRACTOR SHALL DISPOSE OF THE UNITS PROPERLY.
  - DEMO 3/4" CHS & R BACK TO THIS POINT AND PROVIDE HOSE BIBBS AT END OF CHS & R PIPES.
  - DEMO EXISTING PUMP IN ELEVATOR PIT. BREAK PIPING CONNECTIONS AS NECESSARY FOR PUMP REMOVAL. CONTRACTOR SHALL PROPERLY DISPOSE OF PUMP.

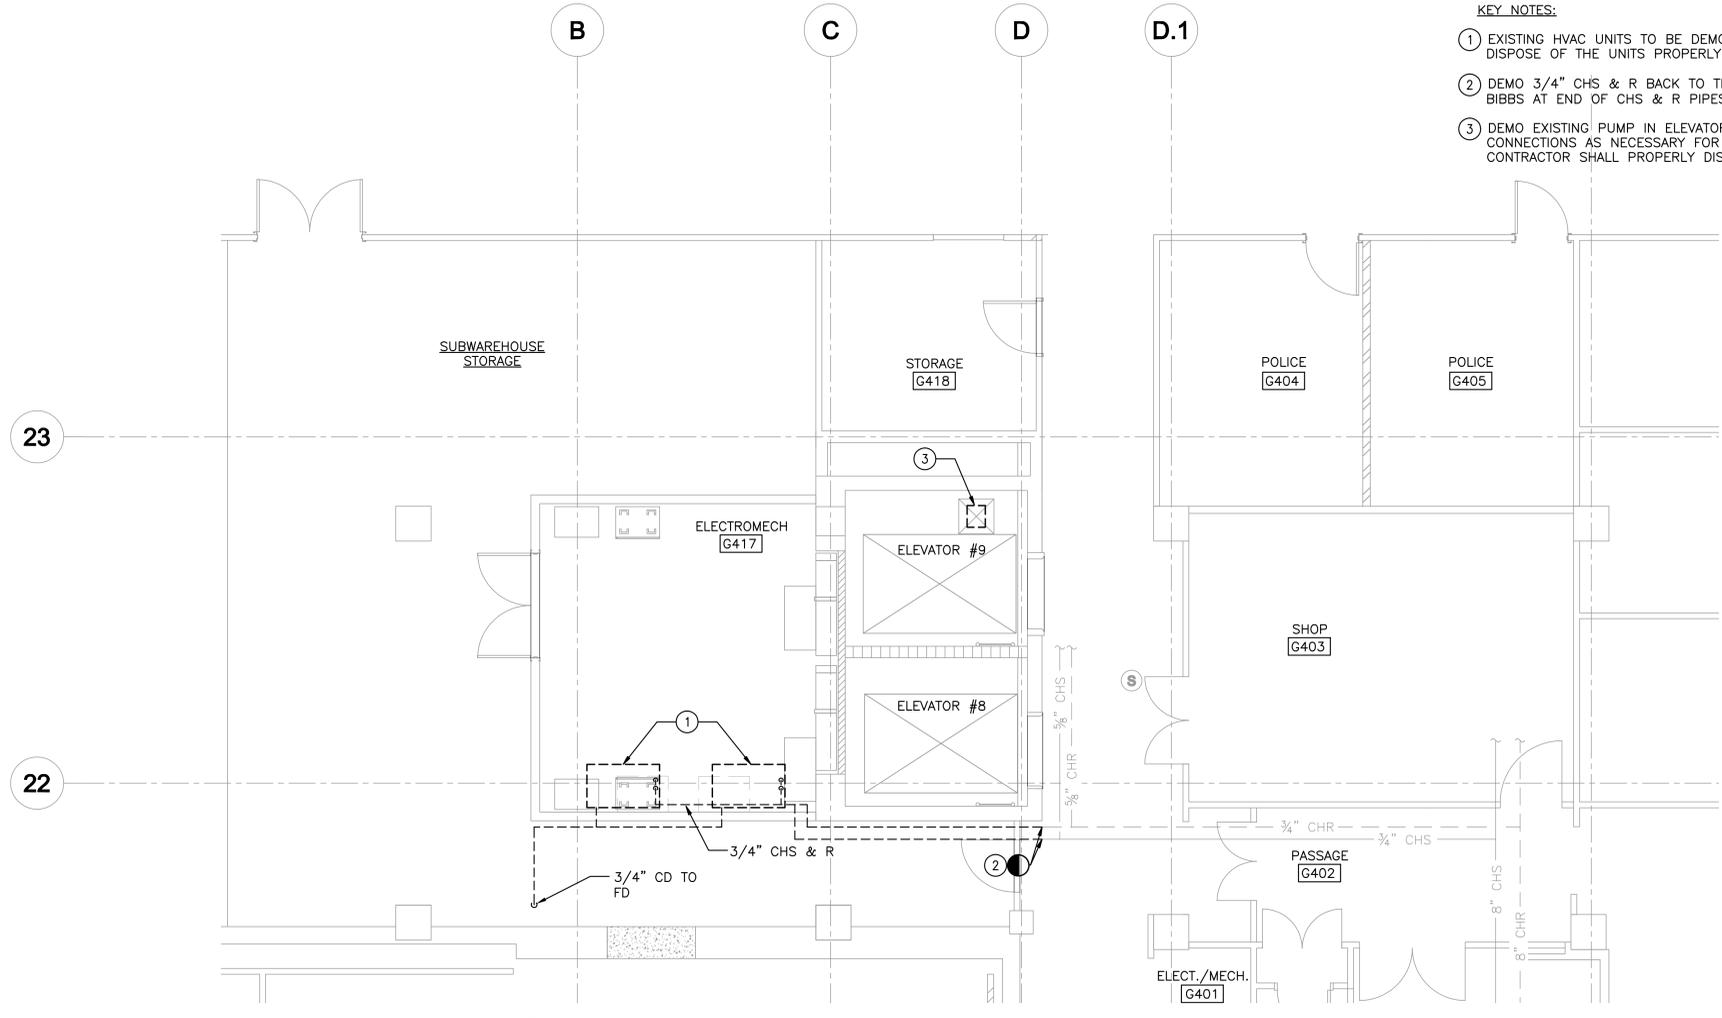

**1** GROUND FLOOR PLAN -- HVAC -- EXIST./DEMO  
 MD101 SCALE: 1/4" = 1'-0"

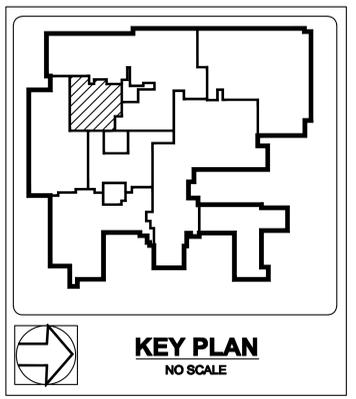

READY TO ADVERTISE SUBMITTAL

Revisions:	Date

CONSULTANTS:

ARCHITECT/ENGINEERS:

**POND**  
 Architects • Engineers • Planners  
 3500 Parkway Lane  
 Suite 600  
 Norcross, Ga. 30092  
 Phone 678-336-7740  
 Fax 678-336-7744  
 Web www.pondco.com

Copyright © 2011 by Pond & Company. All rights reserved. No copying or duplication of these documents is allowed without the express written agreement of Pond & Company.

Drawing Title  
 GROUND FLOOR PLAN -- HVAC -- EXIST./DEMO

Approved: Project Director

Project Title  
 Birmingham VA  
 Replacement of Elevators  
 Eight and Nine

Location  
 700 South 19th St. Birmingham, AL

Date  
 FEBRUARY 2, 2011

Checked  
 JRS

Drawn  
 KJF

Project Number  
 521-10-114

Building Number  
 1A

Drawing Number  
 MD101  
 Dwg. 12 of 18

Office of  
 Construction  
 and Facilities  
 Management

Department of  
 Veterans Affairs