

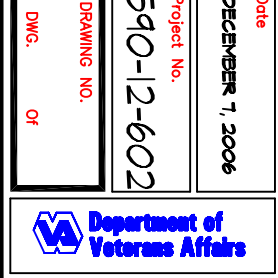
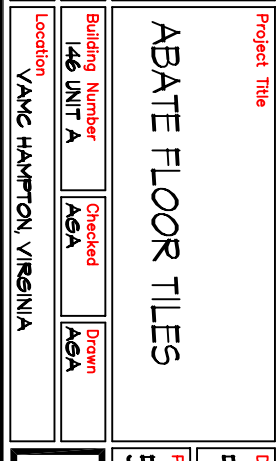
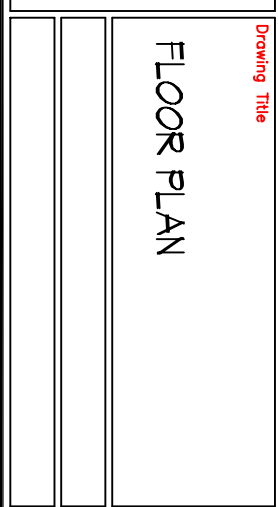
 
 
 
 
 


Revisions	Date

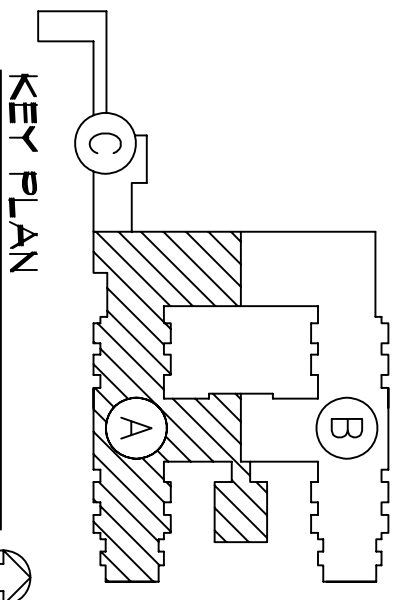

FLOOR PLAN (A)

SCALE: 1/8" = 1'-0"

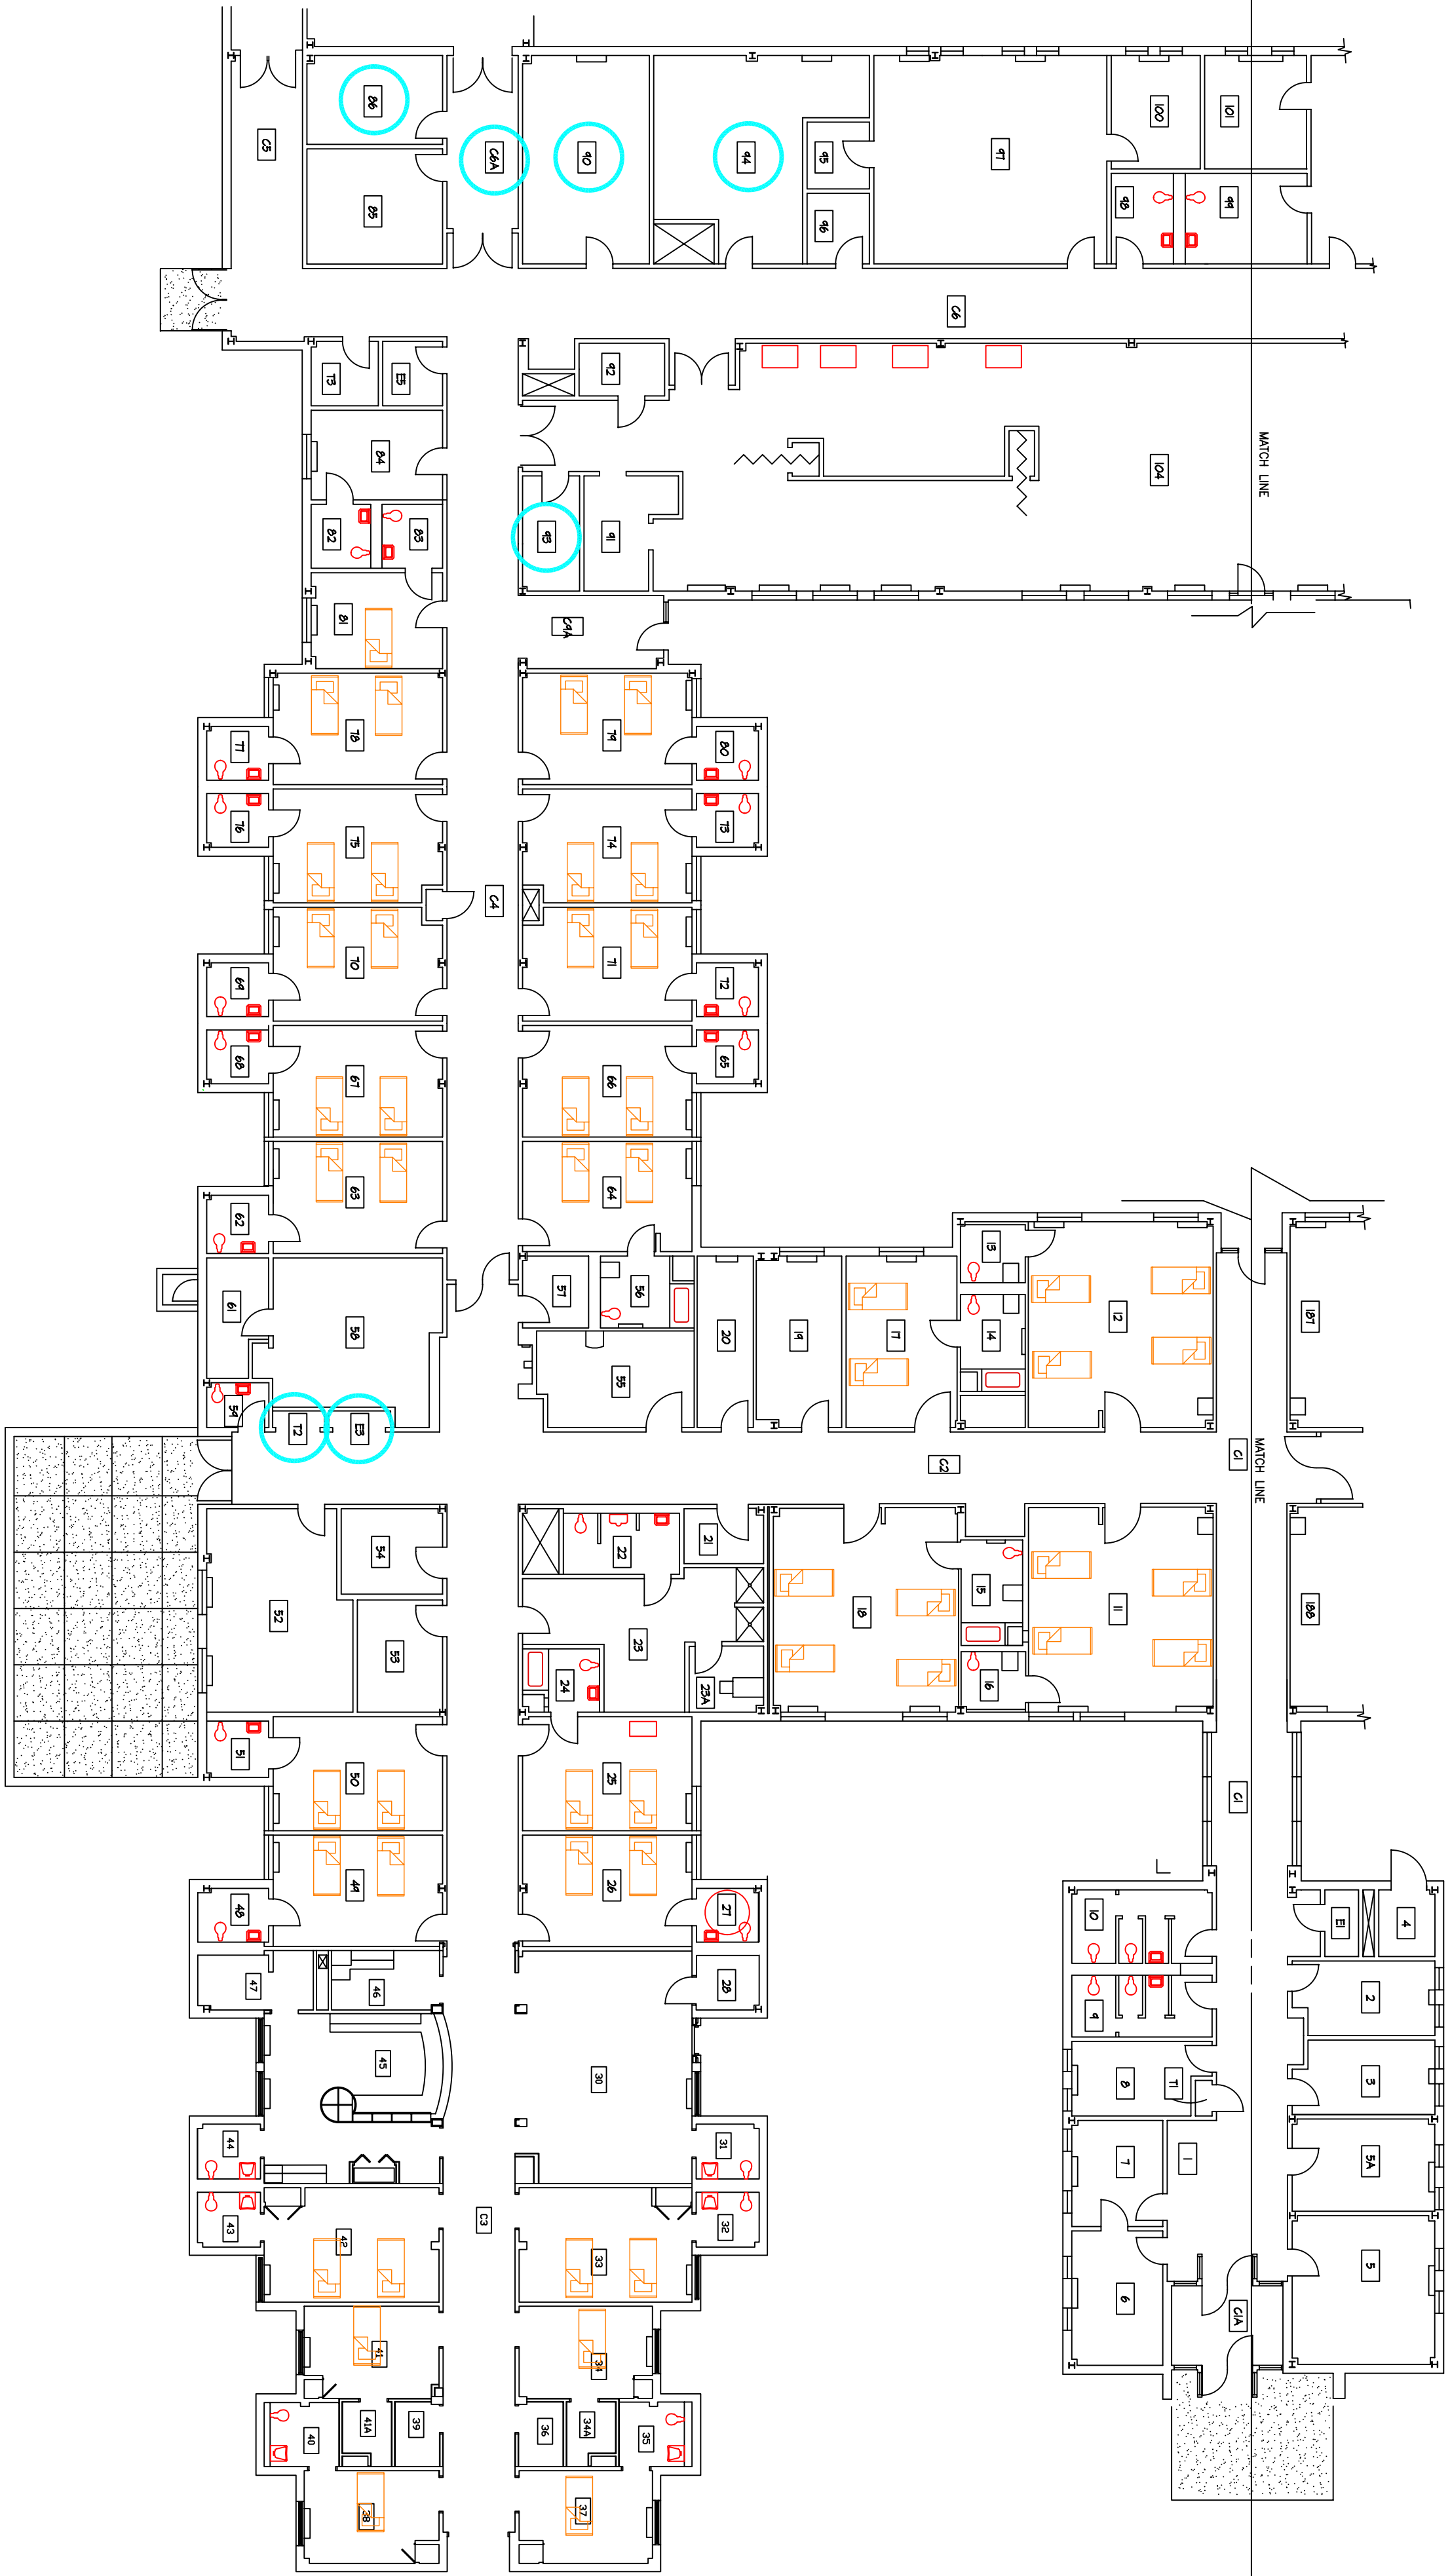

Drawing Title	Project Title	Date
FLOOR PLAN	ABATE FLOOR TILES	DECEMBER 1, 2006
Building Number	146 UNIT A	Project No.
Location	VAMC HANPTON, VIRGINIA	590-12-602
		DRAWING NO.
		DWG. OF

