

0 6
three inches = one foot

1 0 6
one and one-half inches = one foot

2 0 6
one inch = one foot

three-quarters inch = one foot

0 6
one-half inch = one foot

0 4
three-eighths inch = one foot

0 4
one-quarter inch = one foot

0 8 4
one-eighth inch = one foot

T:\ENGINEERING\NRM_MINOR_PROJECTS 2012\590-12-602 ABATE FLOOR TILES AND CORRIDORS BLDG. 116&146\ABATE FLOOR TILES AND CORRIDORS SHEETS\590-12-602-T100 COVER SHEET.DWG

ABATE FLOOR TILES AND CORRIDORS

590-12-602

DEPARTMENT OF VETERANS AFFAIRS

Hampton, Virginia



Legend

- DETAIL OR SECTION NUMBER
- SHEET WHERE SHOWN
- SHEET WHERE CUT
- NEW WORK NOTE
- DEMOLITION NOTE
- ROOM NUMBER
- ELEVATION MARKER
- SHEET WHERE SHOWN
- SHEET WHERE CUT
- REVISION MARKER

Abbreviations

A.F.F.	ABOVE FINISH FLOOR	OFCI	OWNER FURNISHED CONTRACTOR INSTALLED
ACT	ACOUSTICAL TILE	OFOI	OWNER FURNISHED OWNER INSTALLED
CG	CORNER GUARD	CFCI	CONTRACTOR FURNISHED CONTRACTOR INSTALLED
CLG	CEILING	CFOI	CONTRACTOR FURNISHED OWNER INSTALLED
COL	COLUMN	O.C.	ON CENTER
CONC.	CONCRETE	OH	OPPOSITE HAND
CONT.	CONTINUOUS	FLAM	PLASTIC LAMINATE
CORR	CORRIDOR	PNT	PAINT
CT	CERAMIC TILE	PTD	PAINTED
ELEC	ELECTRICAL	QT.	QUARRY TILE
ELEV	ELEVATOR	R	RISER
EWAC	ELECTRIC WATER COOLER	RA	RETURN AIR
EXIST.	EXISTING	SIM	SIMILAR
FIN	FINISHED	STOR	STORAGE
GWB	GYPSUM WALLBOARD	SUSP.	SUSPENDED
HDWR	HARDWARE	TYP	TYPICAL
HR	HOUR	VB	VINYL BASE
HT	HEIGHT	VERT	VERTICAL
L	LENGTH	∅	AT
MAX	MAXIMUM	∠	ANGLE
MECH	MECHANICAL	CL	CENTER LINE
MTG	MOUNTING	∅	DIAMETER
MTL	METAL	BT	BRICK TILE
NIC.	NOT IN CONTRACT	ETR	EXISTING TO REMAIN
		TME	TO MATCH EXISTING


Index of Drawings

- T100 - Cover Sheet
- AD101 - Demolition Plan
- A101 - Floor Plans and Notes
- A201 - Reflected Ceiling Plan
- AP01 - Work Photos and Photo Key Plan
- AP02 - Work Photos

Project Notes:

- CONTRACTOR SHALL NOTIFY COR WITH ANY QUESTIONS AND/OR DISCREPANCIES IMMEDIATELY.
- CONTRACTOR SHALL PROVIDE TEMPORARY PROTECTION WHEN NOT WORKING SO THAT ALL OPERATIONS CAN COMMENCE WITHOUT INTERRUPTION AND WORKERS SHALL BE PROTECTED FROM ALL ASPECTS OF CONSTRUCTION AT ALL TIMES. COORDINATE WITH COR.
- CONTRACTOR SHALL PROVIDE TEMPORARY CEILING WHEN NO NEW CEILING WORK IS BEING COMPLETED TO AVOID EXPOSED CEILING DURING OPERATIONAL HOURS.
- CONTRACTOR SHALL COORDINATE WITH COR HOURS OF CONSTRUCTION.

Site Map

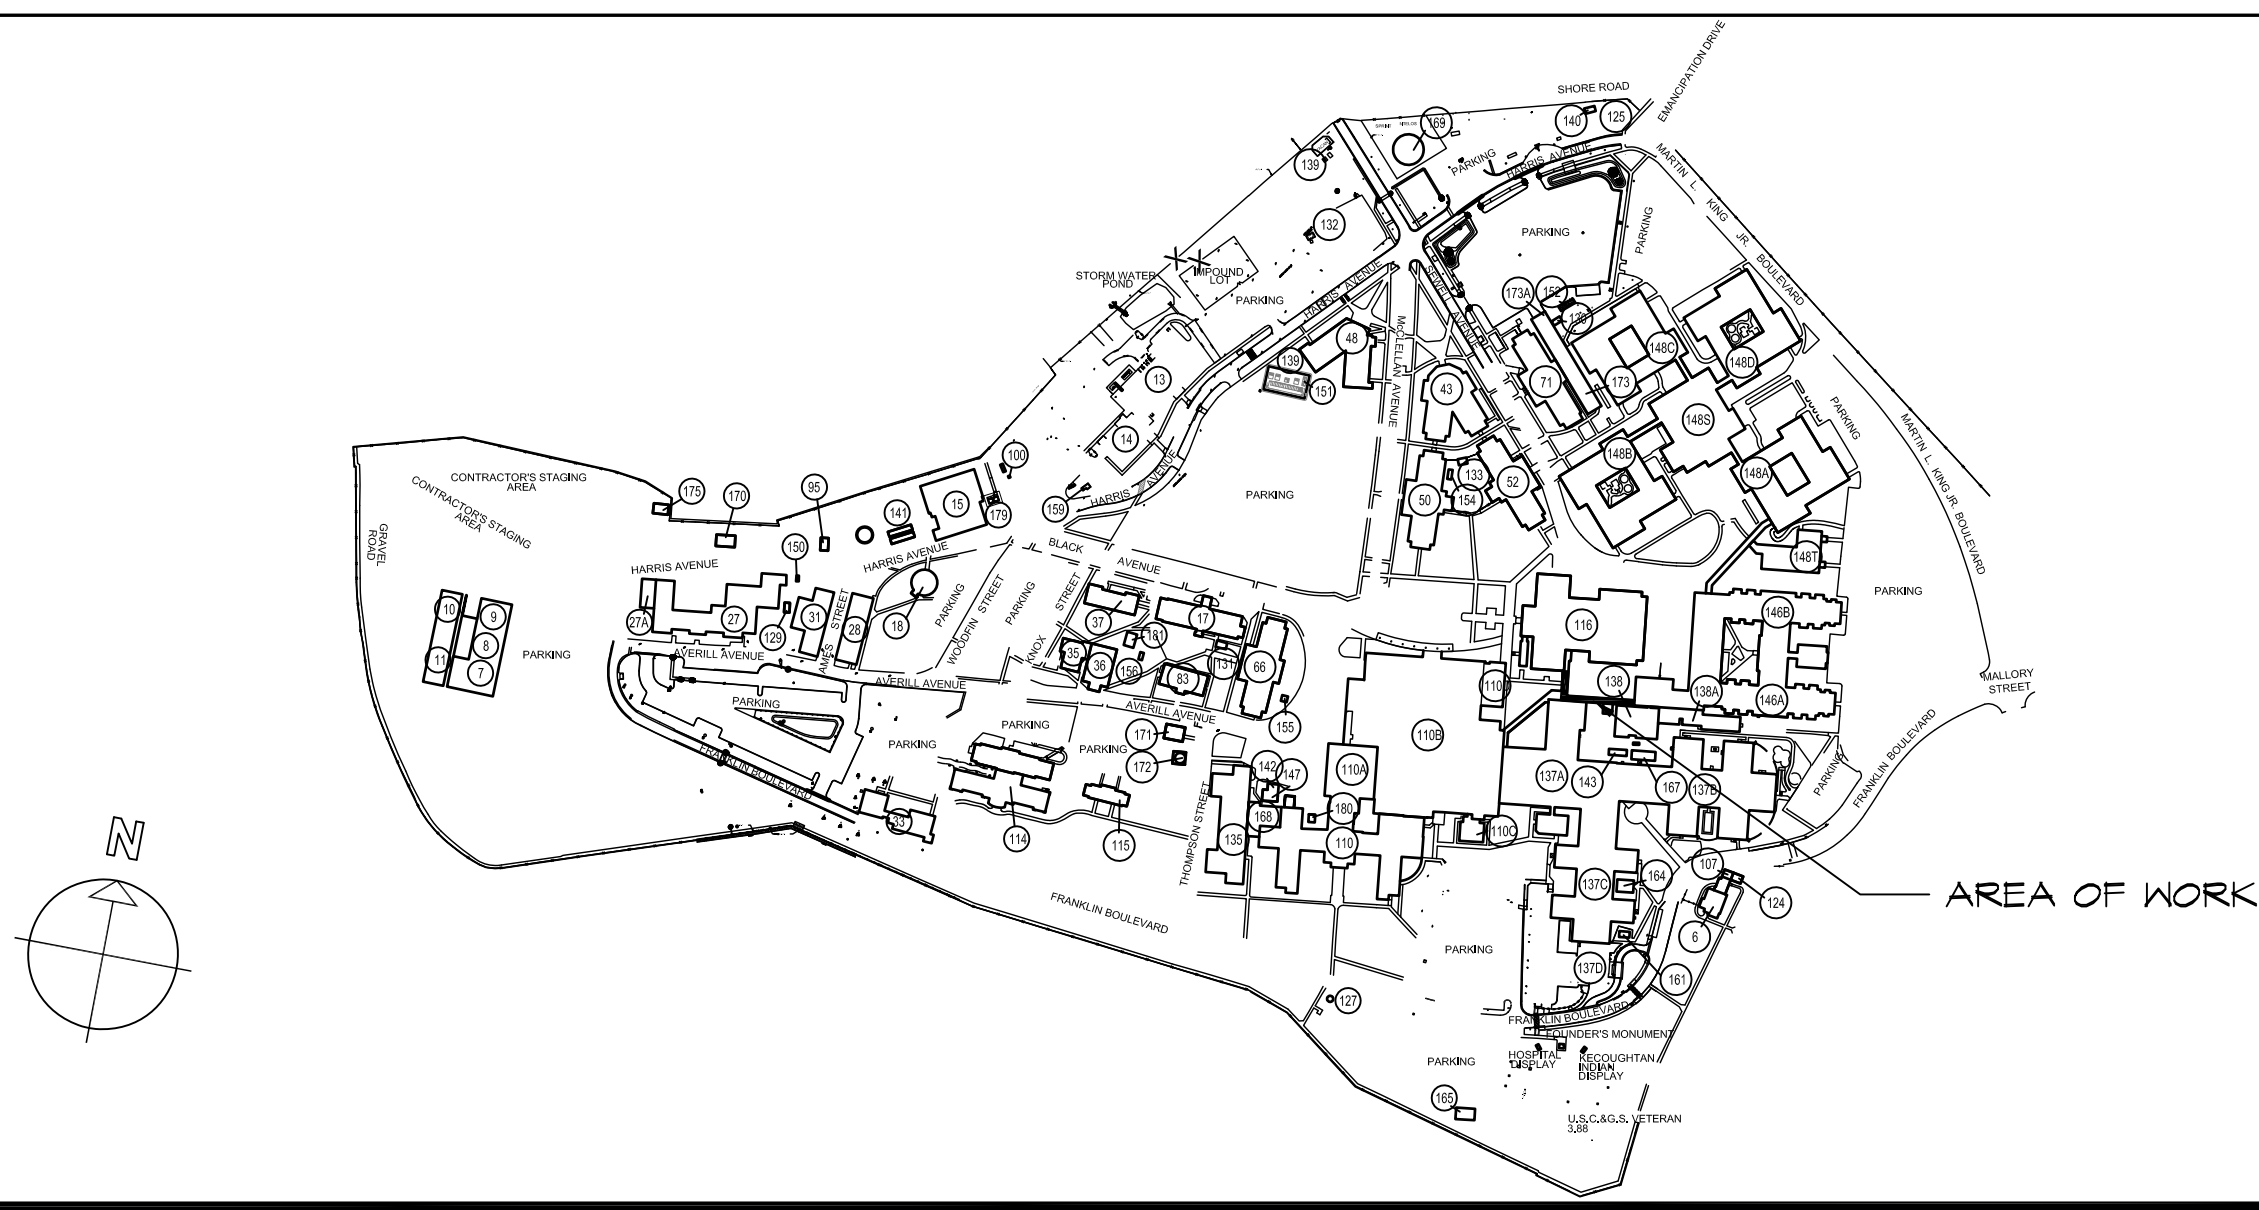


Printed: February 1, 2013
VA
Project Number: 590-12-602
Date: 1-30-2013

Drawn by: XXXX
Checked by: XXXX



Set

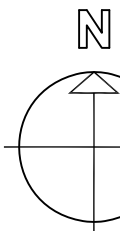

DEMOLITION WORK NOTES

2. REMOVE EXISTING FINISHES INCLUDING BUT NOT LIMITED TO FLOORING, BASE, HANDRAILS
3. REMOVE EXISTING CEILING GRID AND TILES COMPLETE. THIS AREA, SEE REFLECTED CEILING PLAN SHEET A201, "REFLECTED CEILING PLAN" AND PHOTO SHEETS AP01 AND AP02 FOR ADDITIONAL WORK NOTES.
4. REMOVE EXISTING CEILING GRID AND TILES COMPLETE. THIS AREA, SEE REFLECTED CEILING PLAN SHEET A201, "REFLECTED CEILING PLAN" AND PHOTO SHEETS AP01 AND AP02 FOR ADDITIONAL WORK NOTES.
5. REMOVE EXISTING PAINT FINISH AND PREPARE SURFACE TO RECEIVE NEW FINISHES.
6. SEE SPECIFICATIONS FOR ABATEMENT THIS AREA.

110B

116


146

AREA OF WORK

**Department of
Veterans Affairs**



SHEET OF




0 6 12 1000

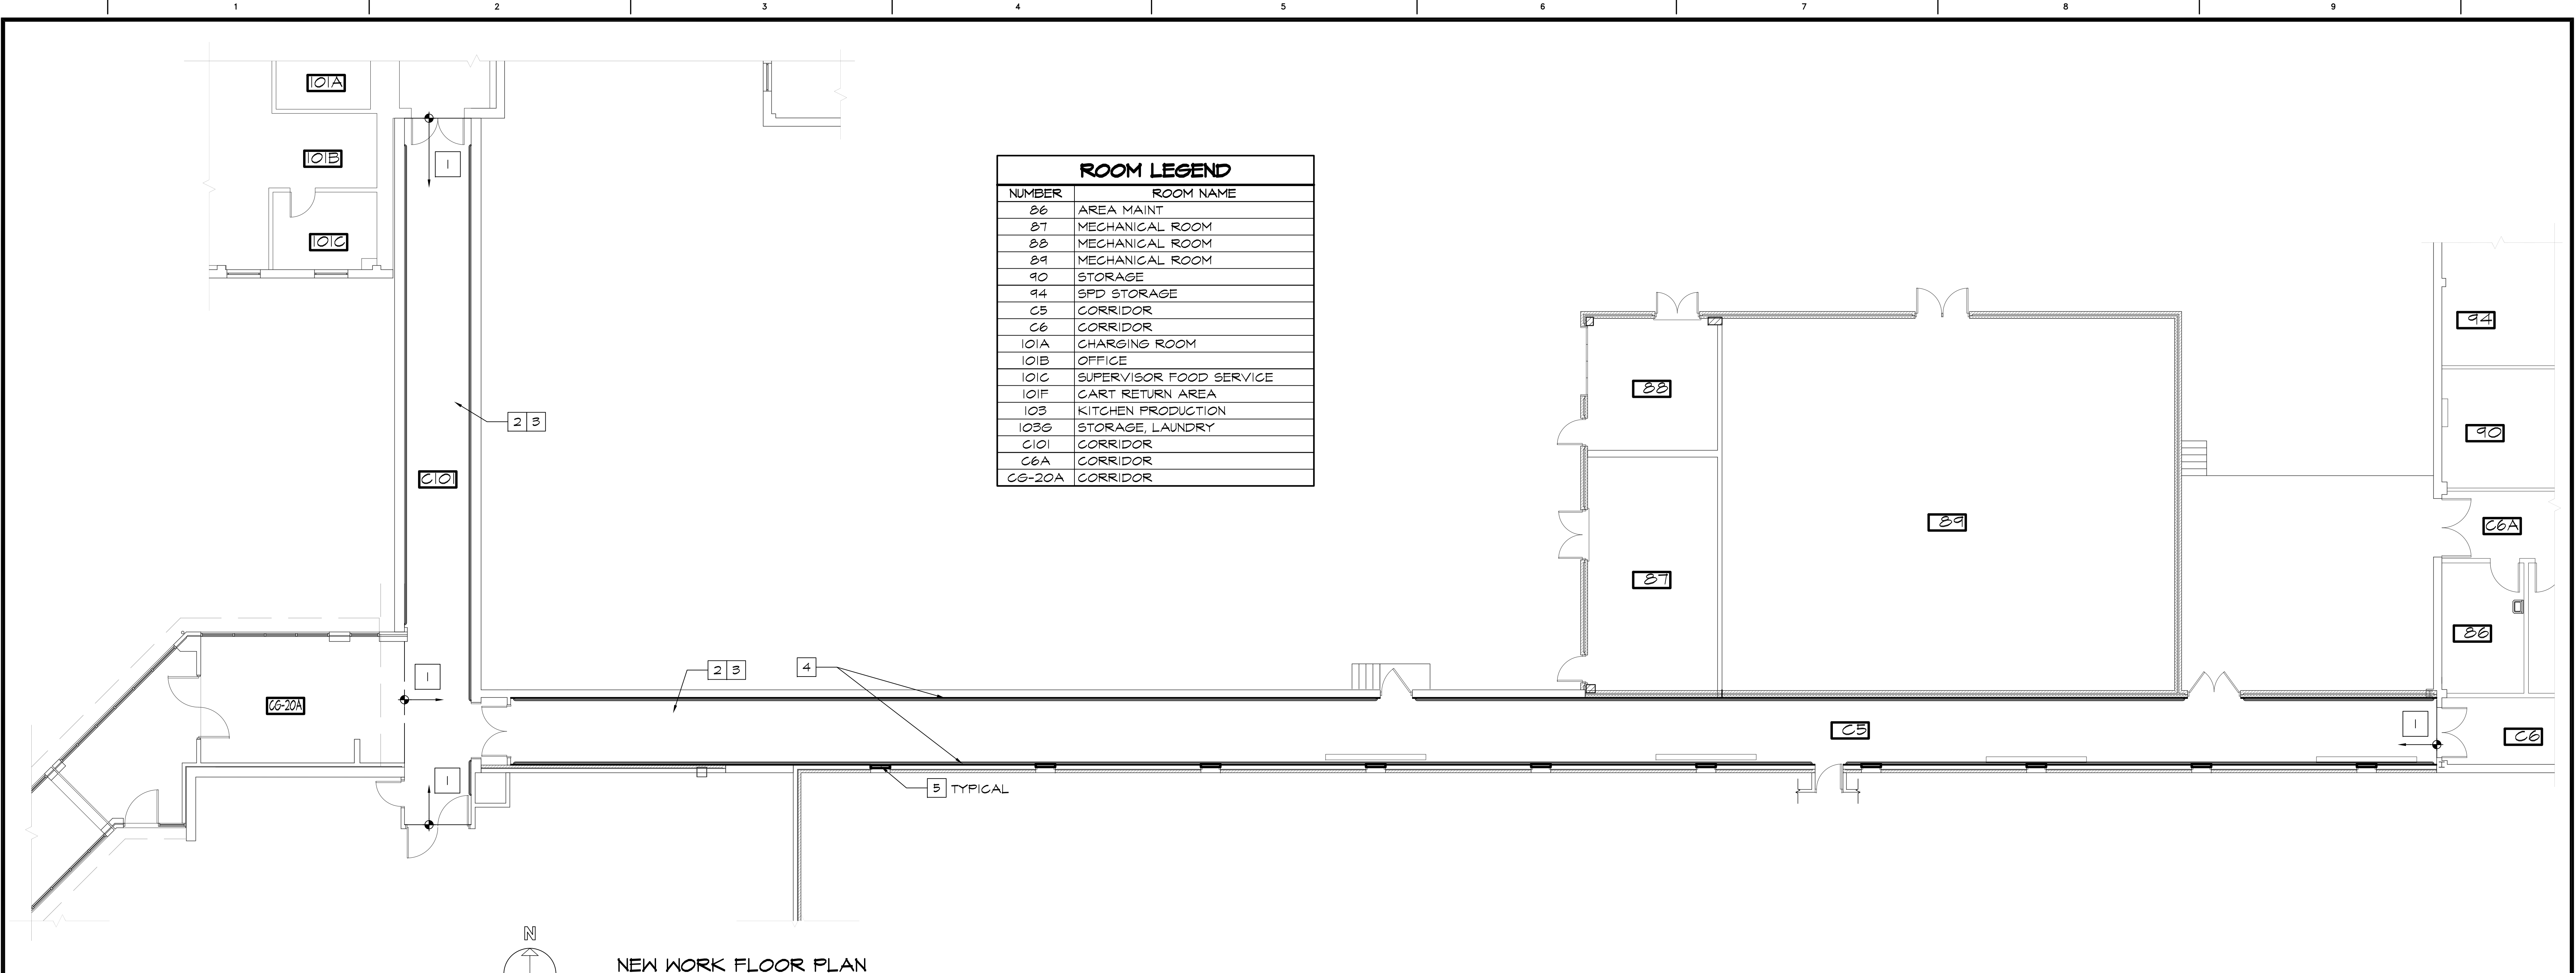

- ### GENERAL NEW WORK NOTES
- ALL WORK SHALL BE PERFORMED IN ACCORDANCE WITH APPLICABLE FEDERAL, STATE AND LOCAL CODES AND ORDINANCES.
 - CONTRACTOR SHALL VERIFY ALL DIMENSIONS AND CONDITIONS PRIOR TO THE START OF CONSTRUCTION. ANY DISCREPANCIES SHALL BE BROUGHT TO THE IMMEDIATE ATTENTION OF THE ARCHITECT FOR A RESOLUTION.
 - EACH SUB CONTRACTOR SHALL REVIEW THE CONSTRUCTION DOCUMENTS AND EVALUATE THE SCOPE OF WORK REQUIRED BY THEIR RESPECTIVE TRADE AND ANY CONFLICTS WITH OTHER TRADES. ANY CONFLICTS WILL BE BROUGHT TO THE IMMEDIATE ATTENTION OF THE ARCHITECT FOR A RESOLUTION.
 - PROVIDE SHALL MEAN TO SUPPLY, TO FURNISH AND TO INSTALL COMPLETE WITH ALL ACCESSORIES, PARTS AND/OR SERVICES TO BE READY FOR ITS INTENDED USE.
 - CONTRACTOR SHALL COORDINATE ALL REQUIRED CONDUIT, PIPING AND CHASES FOR OWNER FURNISHED OWNER INSTALLED EQUIPMENT WITH THE COR.
 - CONTRACTOR SHALL COORDINATE WITH WORK BEING PERFORMED UNDER SEPARATE CONTRACT BY COR.
 - ALL ABUTTING DISSIMILAR MATERIALS ARE TO BE SEALED. COLOR TO MATCH ADJACENT MATERIALS.
 - ALL NOTES, REMARKS AND/OR SCHEDULES ON THIS SHEET ARE FOR THIS SHEET ONLY UNLESS OTHERWISE NOTED.
 - ALL FINISHES SHALL BE DETERMINED BY VAMC HAMPTON'S INTERIOR DESIGNER.
 - ALL WALL PROTECTION SHALL BE DETERMINED BY VAMC HAMPTON'S INTERIOR DESIGNER.

- ### NEW WORK NOTES
- EXTENT OF NEW WORK FROM SYMBOL TO THE DIRECTION OF ARROW.
 - ALL FINISHES SHALL BE SELECTED BY VAMC'S INTERIOR DESIGNER.
 - ALL WALL PROTECTION SHALL BE SELECTED BY VAMC'S INTERIOR DESIGNER INCLUDING HANDRAILS, WAINSCOT AND BUMPER RAILS.
 - PROVIDE 1/8" METAL FURRING WITH 5/8" GYPSUM WALLBOARD FASTENED TO EXISTING WALL. PREPARE SURFACE TO RECEIVE NEW FINISHES. SEE DETAIL 1/A101/A101.
 - WINDOW INFILL. SEE DETAIL 1/A101/A101 FOR ADDITIONAL INFORMATION.
 - PAINT RADIATOR UNIT AND ITS BUMPER GUARD WITH APPROPRIATE PAINT SPECIFICALLY FOR ITS TYPE OF SURFACE AND USE. COLOR SHALL BE SELECTED BY VAMC'S INTERIOR DESIGNER.

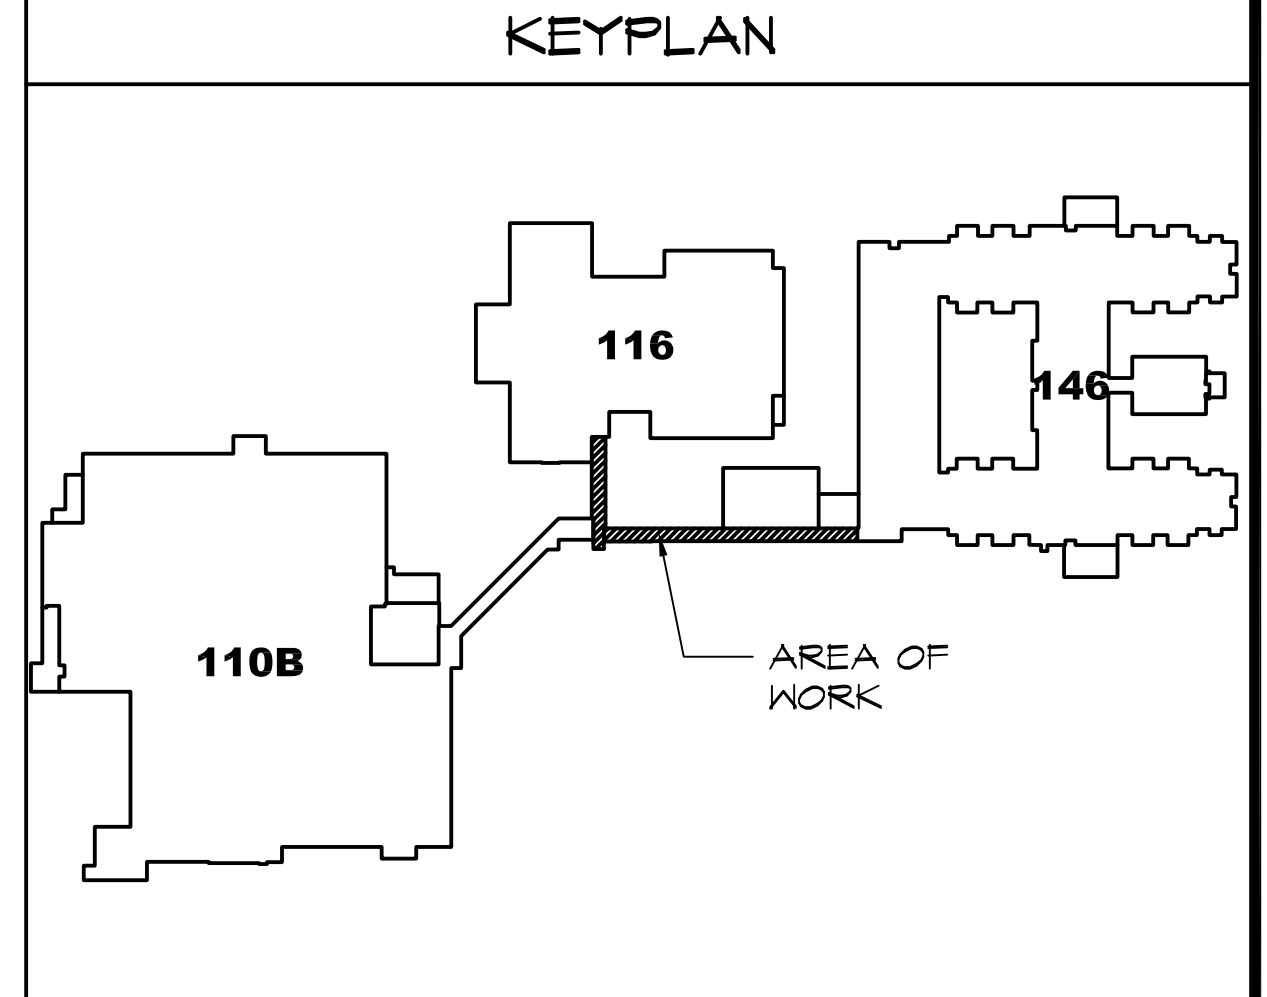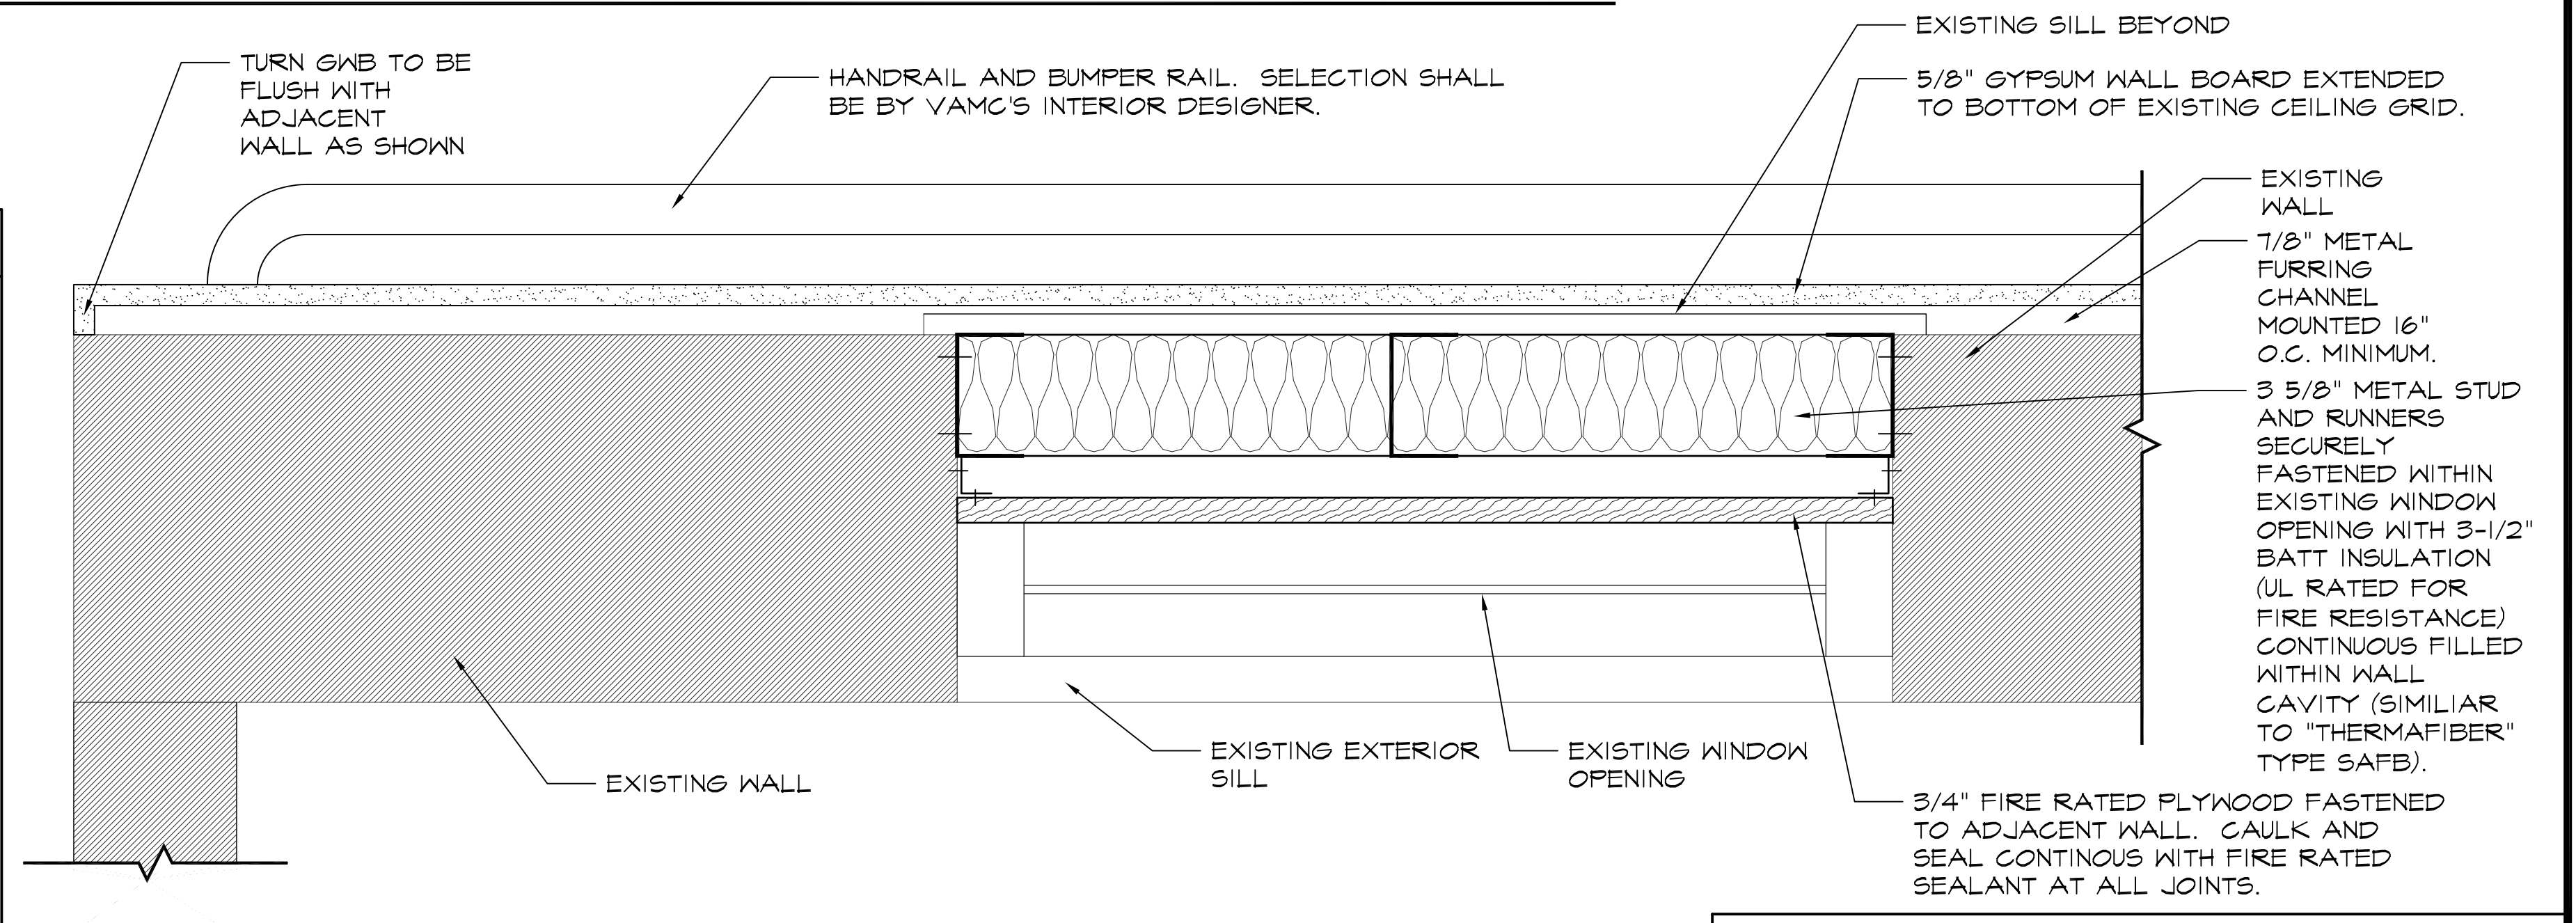

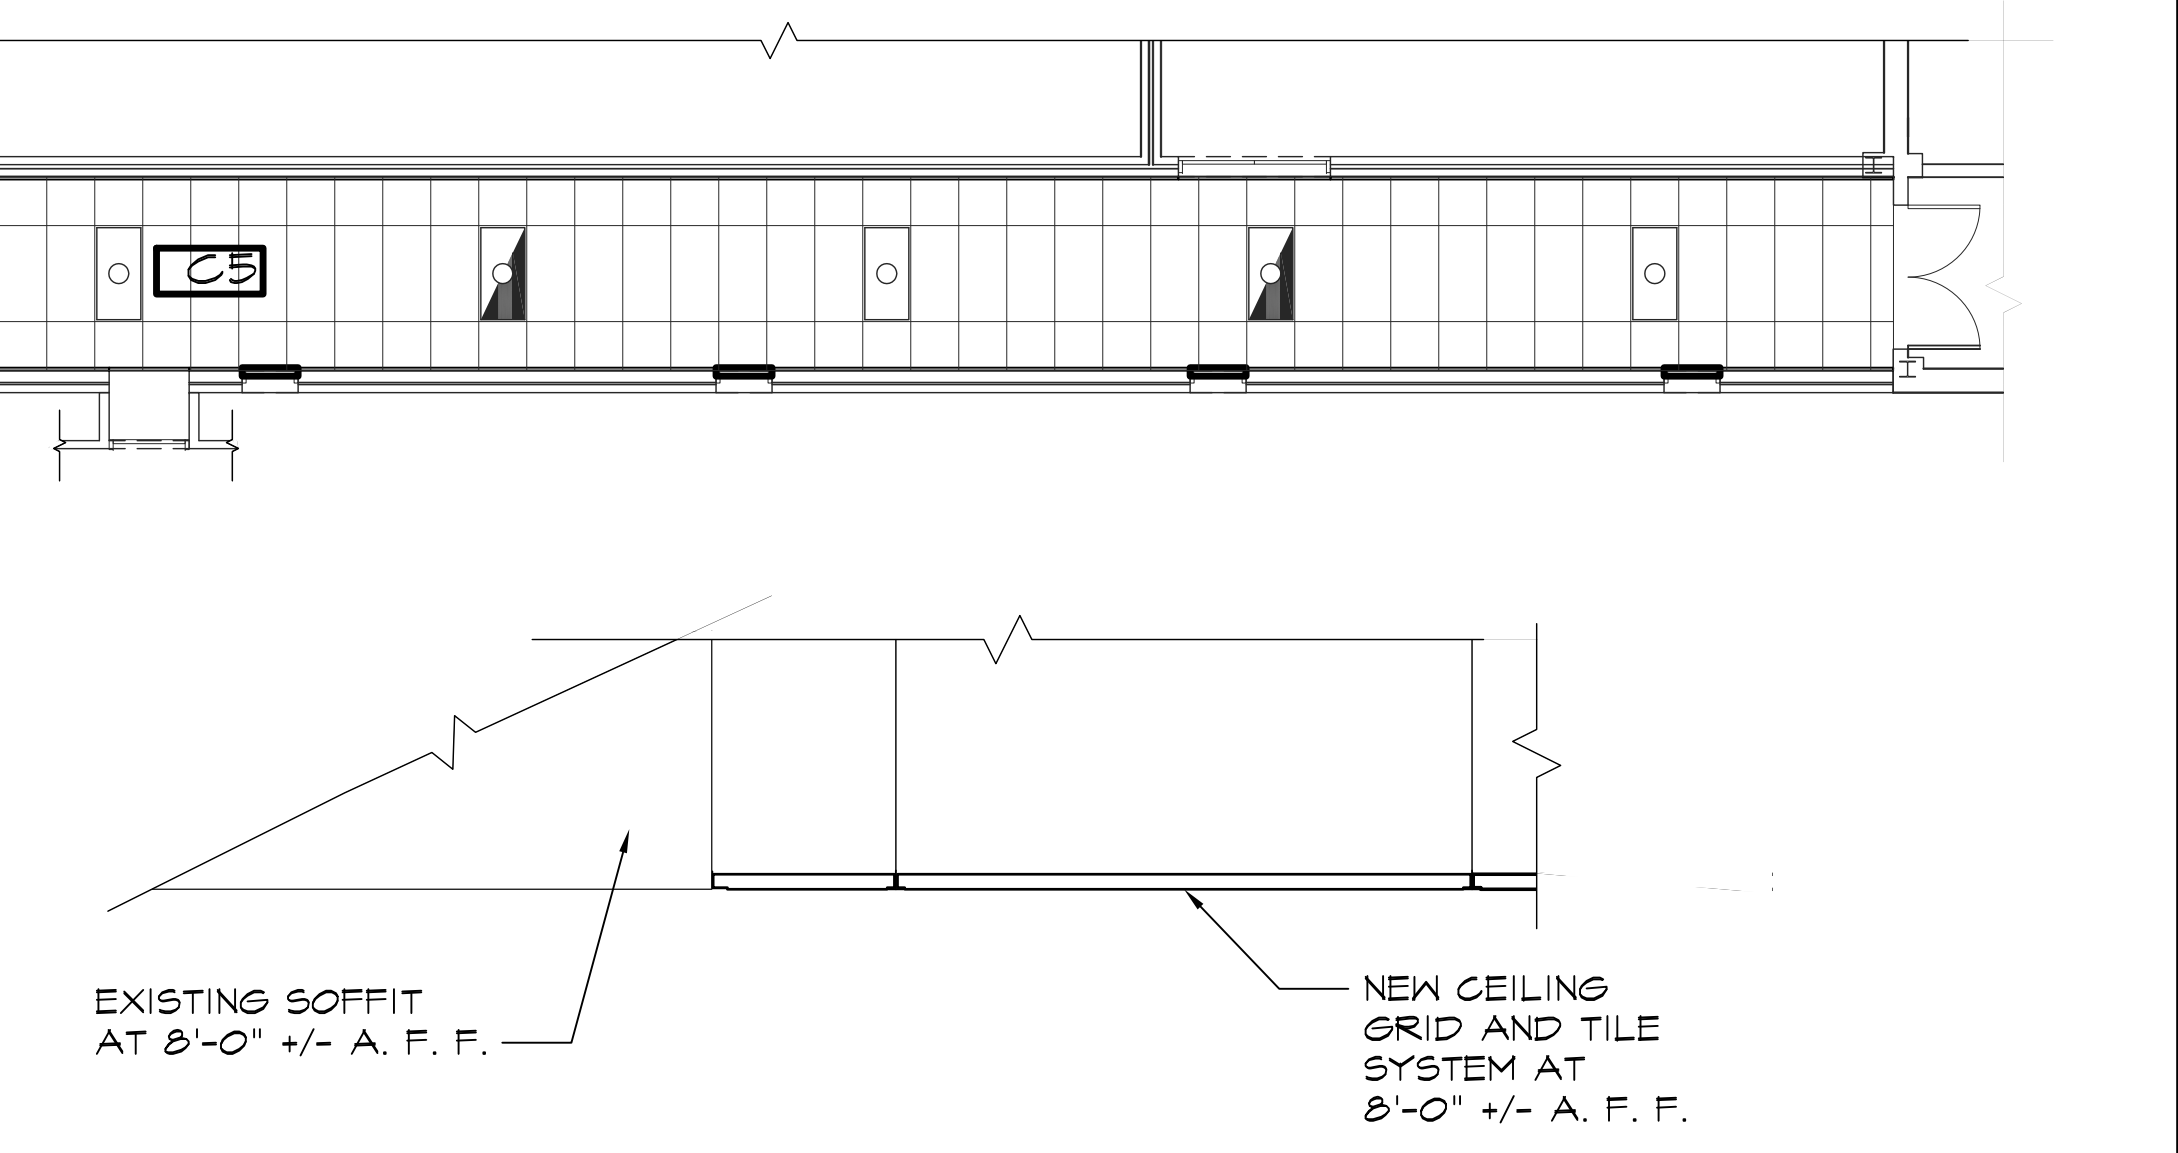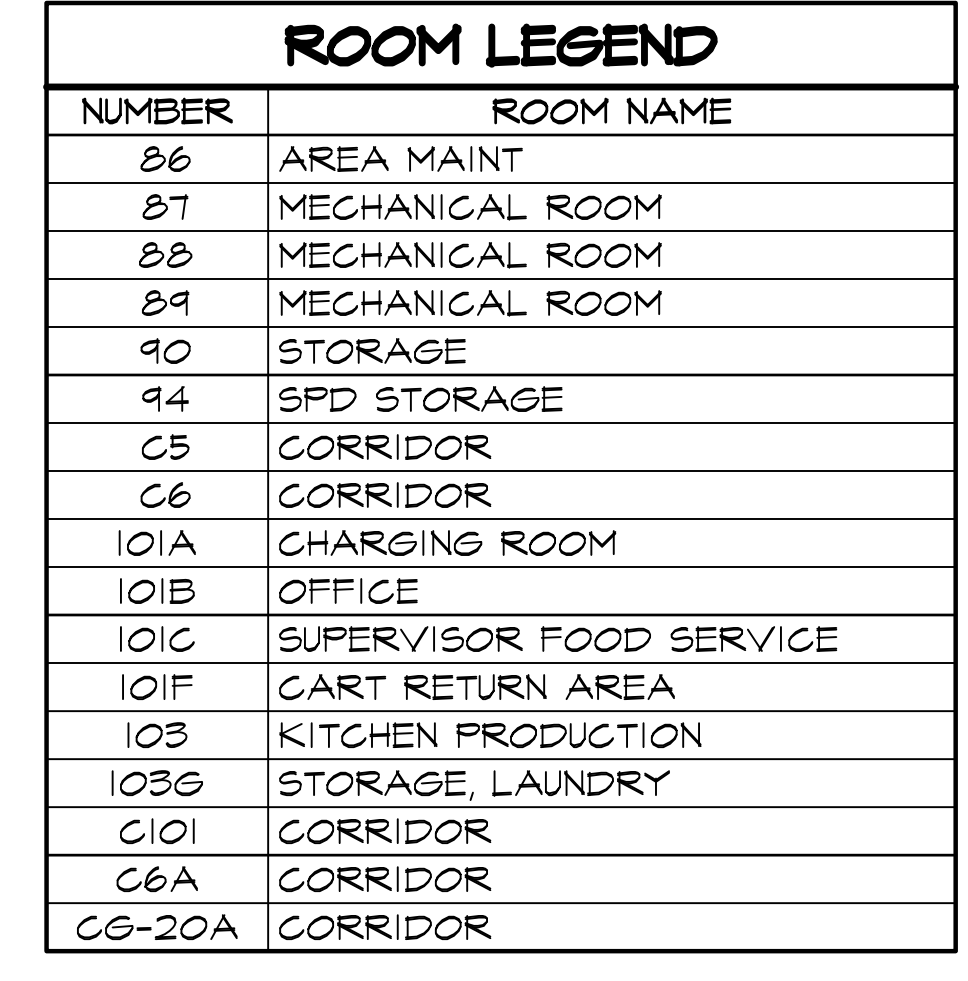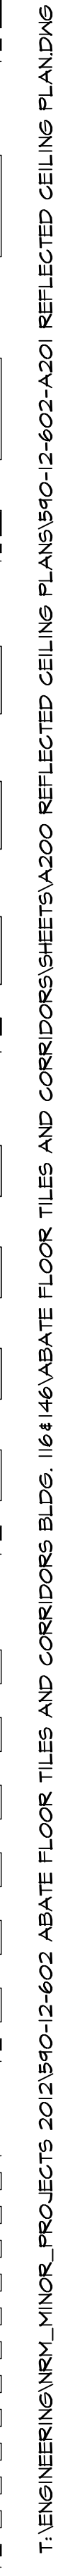


1 CEILING DETAIL
 A20/A201 1 1/2" = 1'-0"


NEW CEILING
 GRID AND TILE
 SYSTEM AT
 8'-0" +/- A. F. F.

2 CEILING DETAIL
 A20/A201 1 1/2" = 1'-0"

[illegible]

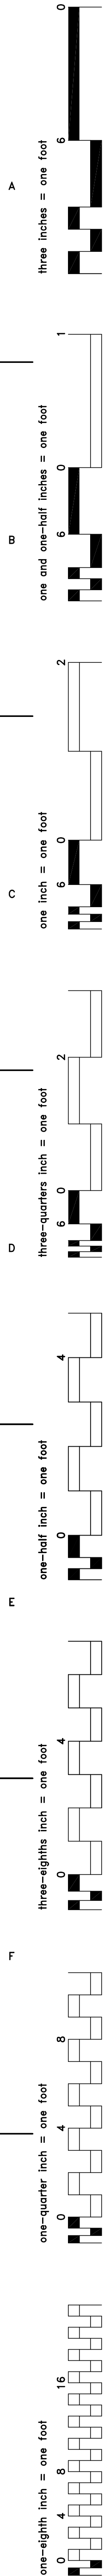

T:\ENGINEERING\NRM_MINOR_PROJECTS_2012\590-12-602 ABATE FLOOR TILES AND CORRIDORS BLDG. 116&146\ABATE FLOOR TILES AND CORRIDORS SHEETS\590-12-602-APO1 WORK PHOTOS.DWG

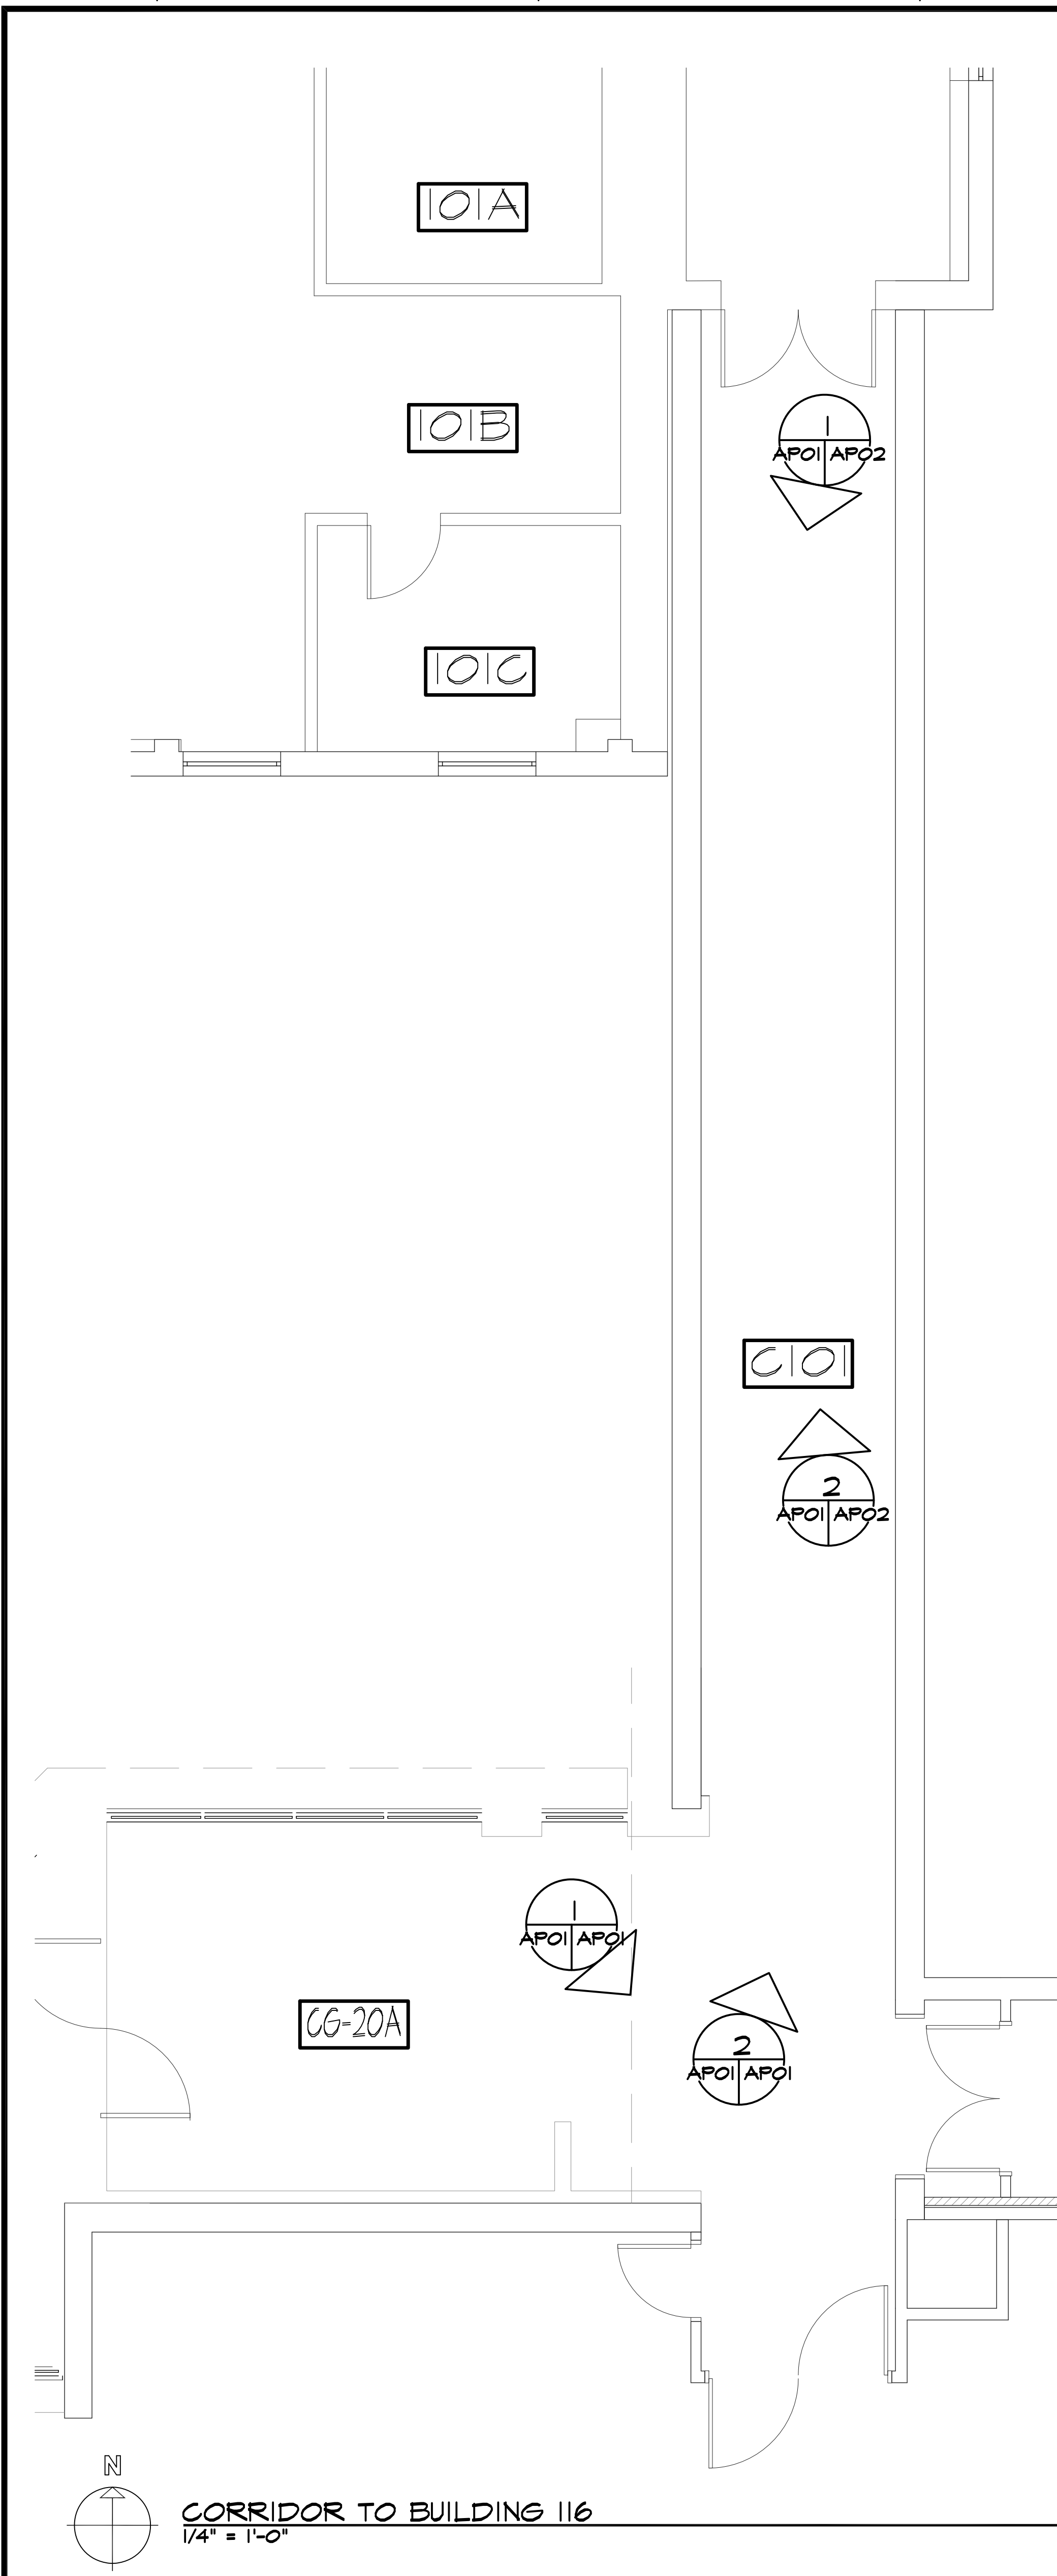


GENERAL PHOTO NOTES

- REFER TO REFLECTED CEILING PLAN SHEET A201 FOR ADDITIONAL CEILING NOTES.
- MAINTAIN A MINIMUM OF 8'-6" CEILING HEIGHT UNLESS OTHERWISE NOTED.
- ALL CEILING MOUNTED EQUIPMENT INCLUDING BUT NOT LIMITED TO SUPPLIES, DIFFUSERS, SPEAKERS, ALARMS, CAMERAS, SPRINKLER HEADS, SIGNAGE, MIRRORS, ETC., WHERE CEILING HEIGHT IS TO BE MODIFIED SHALL BE REWORKED COMPLETELY TO MEET ALL APPLICABLE CODE REQUIREMENTS. COORDINATE WITH COR.
- REFER TO SHEET AD101, "DEMOLITION PLAN" FOR ADDITIONAL INFORMATION AND WORK NOTES.
- REFER TO SHEET A101, "FLOOR PLANS AND NOTES" FOR ADDITIONAL INFORMATION AND WORK NOTES.
- ALL NOTES, SYMBOLS AND LEGENDS ARE FOR THIS SHEET ONLY UNLESS OTHERWISE NOTED.

REMOVE VISION GLOBES COMPLETE AND RETAIN FOR REINSTALLATION. BE CAREFUL NOT TO DAMAGE. SEE REFLECTED CEILING PLAN SHEET A201 FOR LOCATION.

REMOVE SIGN COMPLETE AND TURN OVER TO COR.

REMOVE EXISTING CEILING GRID AND TILE COMPLETE. SEE REFLECTED CEILING PLAN FOR ADDITIONAL INFORMATION.

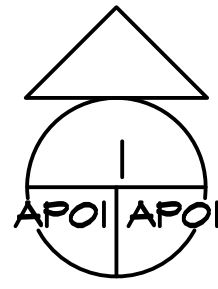

CORRIDOR TO BUILDING 116
1/8" = 1'-0"



REWORK EXIT SIGN TO NEW CEILING HEIGHT WITH REWORK TO MEET ALL REQUIRED CODES, TYPICAL.

REMOVE CEILING TILE AND GRID COMPLETE. SEE REFLECTED CEILING PLAN FOR ADDITIONAL INFORMATION.

NEW CEILING HEIGHT SHALL MATCH SOFFIT SHOWN. SOFFIT TO REMAIN. SEE REFLECTED CEILING PLAN FOR EXTENT OF NEW CEILING HEIGHT.

REWORK TO MEET NEW CEILING HEIGHT. TYPICAL FOR ALL RETURNS AND SUPPLIES IN CEILING AREA WHERE HEIGHT IS MODIFIED.

REMOVE BARBER POLE AND TURN OVER TO COR. BE CAREFUL NOT TO DAMAGE.

REWORK SPRINKLER HEADS TO NEW CEILING HEIGHT, TYPICAL.

REMOVE EXISTING LIGHT FIXTURE COMPLETE. ALL POWER AT THIS LOCATION FOR FIXTURE SHALL BE MODIFIED AS NECESSARY TO ACCOMMODATE NEW FIXTURE THIS LOCATION. SEE REFLECTED CEILING PLAN FOR ADDITIONAL INFORMATION.




REMOVE EXISTING LIGHT FIXTURES COMPLETE. TYPICAL ALL POWER SUPPLIES FOR FIXTURES SHALL BE MODIFIED AS NECESSARY TO ACCOMMODATE NEW FIXTURE REQUIREMENTS. SEE REFLECTED CEILING PLAN FOR ADDITIONAL INFORMATION.

REMOVE WALL MOUNTED MIRROR COMPLETE AND COORDINATE WITH COR WITH RELOCATION. BE CAREFUL NOT TO DAMAGE.

CEILING GRID AND TILES TO BE REMOVED COMPLETELY. SEE SHEET A201, "REFLECTED CEILING PLAN" FOR ADDITIONAL WORK NOTES.

APPROXIMATE POINT OF NEW CEILING HEIGHT VARIATION. SEE REFLECTED CEILING PLAN FOR ADDITIONAL INFORMATION.

CEILING GRID AND TILES TO BE REMOVED COMPLETELY. SEE SHEET A201, "REFLECTED CEILING PLAN" FOR ADDITIONAL WORK NOTES.

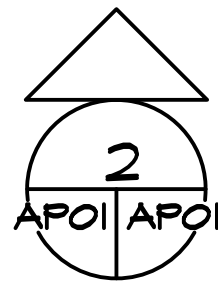


CORRIDOR TO BUILDING 116
1/8" = 1'-0"

REWORK SPRINKLER HEAD TO NEW CEILING HEIGHT, TYPICAL


COORDINATE REMOVAL OF SIGN WITH COR.

SYMBOL LEGEND

PHOTO SYMBOL

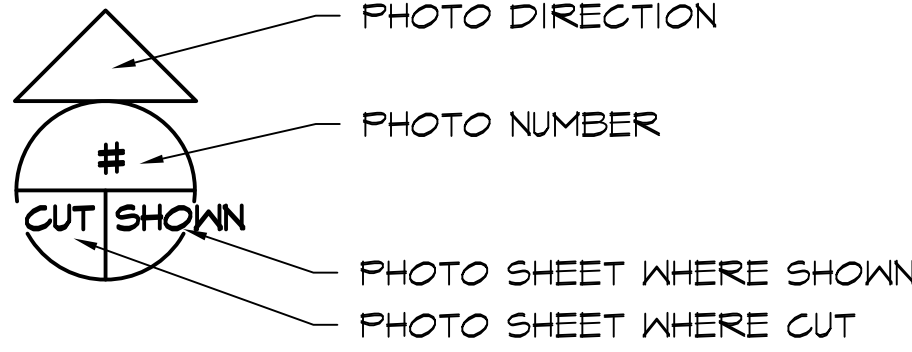

KEY PLAN

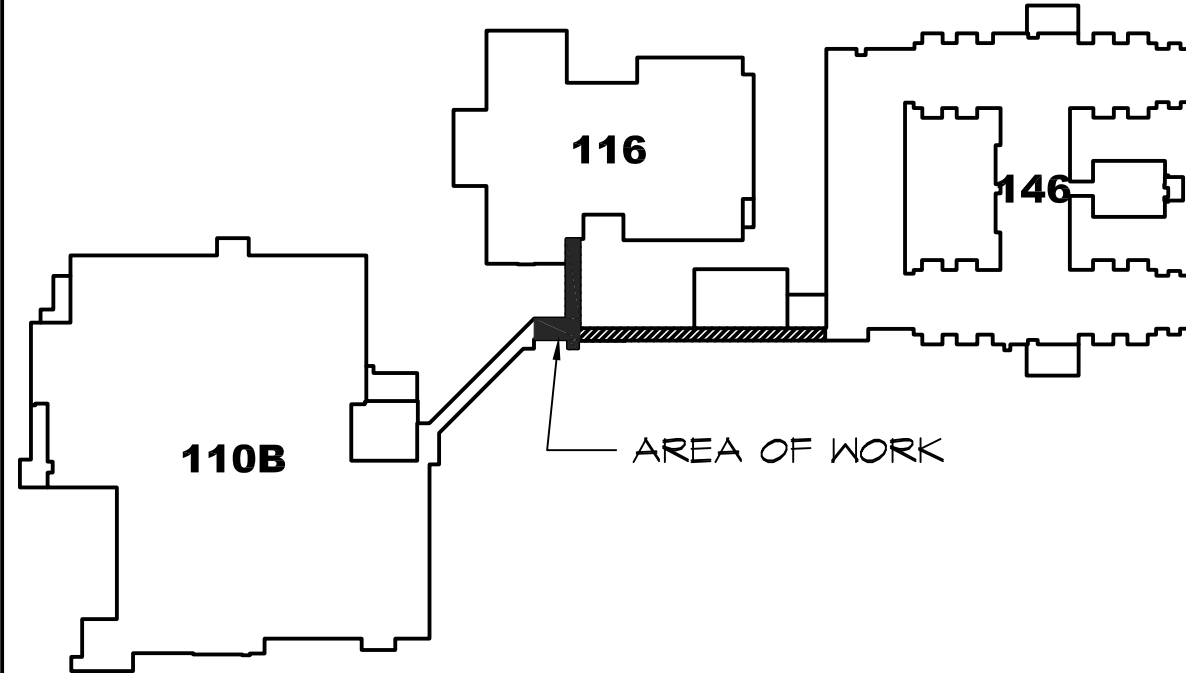

Drawing Title
Work Photos And Photo Key Plan

Location
HAMPTON, VIRGINIA

Project Title
Abate Floor Tiles And Corridors

Printed: February 1, 2013

Building No.
110B,116,146C

Checked by:
####

Drawn by:
####

Date
1-30-2013

Project No.
590-12-602


APO1
SHEET OF



0 6 12 1000

three inches = one foot
one and one-half inches = one foot
one inch = one foot
three-quarters inch = one foot
one-half inch = one foot
three-eighths inch = one foot
one-quarter inch = one foot
one-eighth inch = one foot

T:\ENGINEERING\NRM_MINOR_PROJECTS_2012\590-12-602 ABATE FLOOR TILES AND CORRIDORS BLDG. 116&146\ABATE FLOOR TILES AND CORRIDORS SHEETS\590-12-602-AP02 WORK PHOTOS.DWG

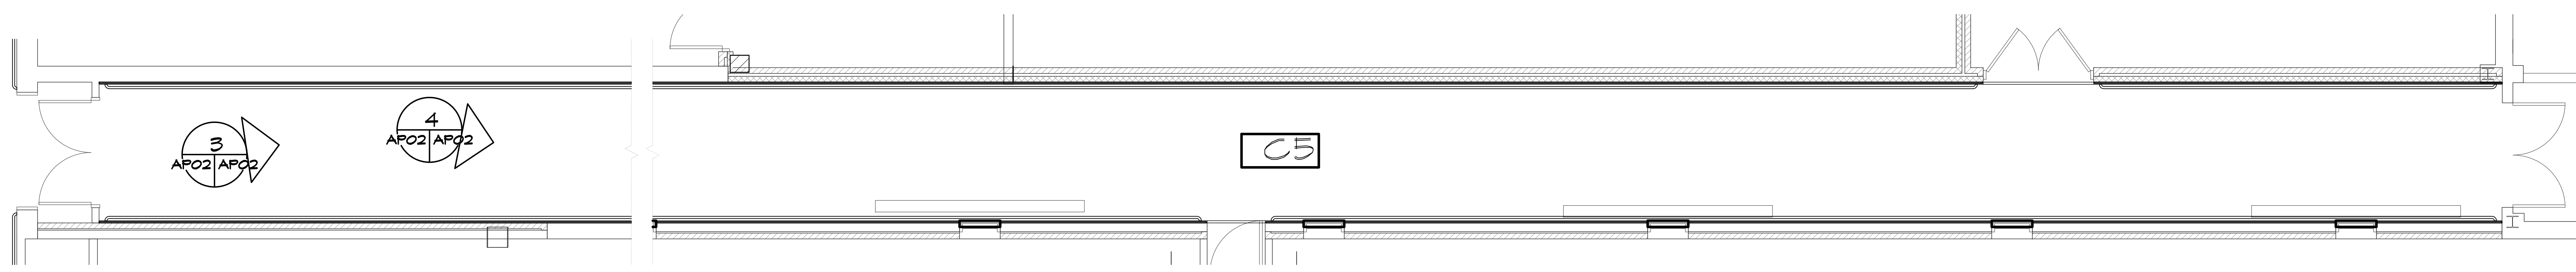

 **CORRIDOR TO BUILDING 146**
1/4" = 1'-0"



- CEILING GRID AND TILE SHALL BE REMOVED COMPLETELY. INSTALLATION OF NEW CEILING GRID AND TILES SHALL MEET EXISTING CEILING HEIGHTS AND VARIATIONS AS SHOWN.
- CEILING SHALL BE FOLLOW SLOPE IN FLOOR WITH A MINIMUM CEILING HEIGHT OF 9'-0."
- ALL WINDOW ASSEMBLIES SHALL BE CLEANED COMPLETELY, TYPICAL.
- HANDRAILS SHALL BE REMOVED COMPLETELY. WALLS SHALL BE PATCHED AND REPAIRED TO RECEIVE NEW FINISHES.
- BUMPER GUARDS SHALL BE REMOVED COMPLETELY. WALLS SHALL BE PATCHED AND REPAIRED TO RECEIVE NEW FINISHES.
- EXPANSION JOINT COVERS ON FLOOR AND WALLS SHALL BE REMOVED COMPLETELY AND PREPARED TO RECEIVE NEW COVERS.
- FLOORING SHALL BE REMOVED COMPLETELY AND LEVELED AS NECESSARY. SEE NEW WORK FOR EXTENT OF REMOVAL.
- BASE SHALL BE REMOVED COMPLETELY AND LEVELED AS NECESSARY, TYPICAL. SEE NEW WORK FOR EXTENT OF REMOVAL.



- REMOVE EXISTING LIGHT FIXTURES COMPLETE. TYPICAL ALL POWER SUPPLIES FOR FIXTURES SHALL BE MODIFIED AS NECESSARY TO ACCOMMODATE NEW FIXTURE REQUIREMENTS. SEE REFLECTED CEILING PLAN FOR ADDITIONAL INFORMATION.
- WALL MOUNTED SIGNAGE TO REMAIN.
- ALL WORK SHALL STOP AT THESE DOUBLE DOORS. COORDINATE WITH COR.



- EXISTING CEILING GRID AND CEILING MOUNTED EQUIPMENT TO REMAIN UNLESS OTHERWISE NOTED.
- REMOVE MIRROR GLOBES COMPLETELY AND RETAIN FOR REINSTALLATION AT THEIR SAME LOCATIONS, TYPICAL. BE CAREFUL NOT TO DAMAGE.
- ALL WALL MOUNTED DISPLAYS, PICTURES, PLAQUES, ETC. SHALL BE REMOVED COMPLETELY AND TURN OVER TO COR, TYPICAL.
- PREPARE WALL TO RECEIVE NEW FINISHES.
- REMOVE WALL PROTECTION COMPLETELY AND PATCH AND REPAIR TO RECEIVE NEW FINISHES.
- REMOVE BASE AND FLOOR FINISHES COMPLETELY. PATCH, LEVEL AND PREPARE FOR NEW FINISHES.

 **CORRIDOR TO BUILDING 116**
NTS



 **2 CORRIDOR TO BUILDING 116**
APO1 APO2 NTS

 **3 CORRIDOR TO BUILDING 146**
APO2 APO2 NTS



- RADIATOR UNITS AND THEIR BUMPER GUARDS SHALL BE STRIPPED AND CLEANED TO PREPARE FOR NEW FINISHES, TYPICAL.
- REMOVE WALL PROTECTION COMPLETELY AND PATCH AND REPAIR TO RECEIVE NEW FINISHES, TYPICAL.

 **4 CORRIDOR TO BUILDING 146**
APO2 APO2 NTS

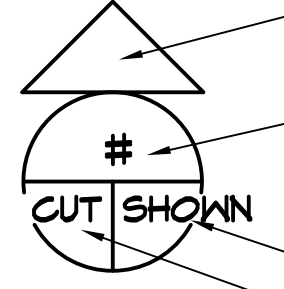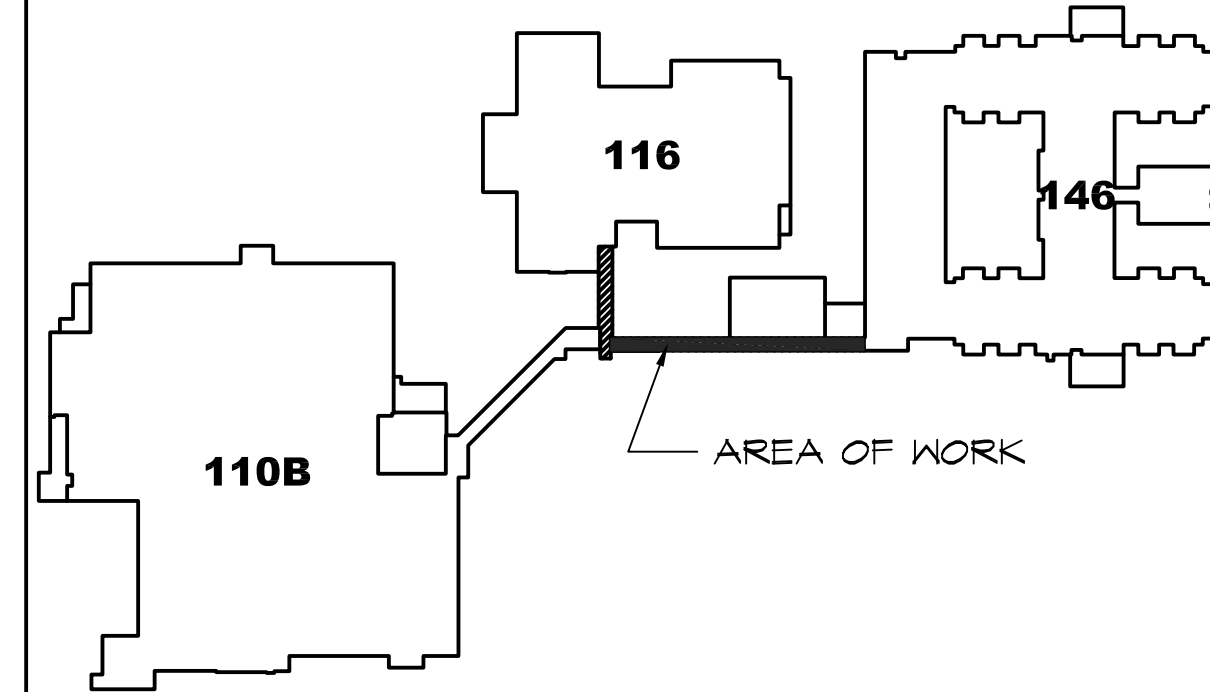GENERAL PHOTO NOTES		SYMBOL LEGEND		KEY PLAN	
<ul style="list-style-type: none">REFER TO REFLECTED CEILING PLAN SHEET A201 FOR ADDITIONAL CEILING NOTES.MAINTAIN A MINIMUM OF 8'-6" CEILING HEIGHT UNLESS OTHERWISE NOTED.ALL CEILING MOUNTED EQUIPMENT INCLUDING BUT NOT LIMITED TO SUPPLIES, DIFFUSERS, SPEAKERS, ALARMS, CAMERAS, SPRINKLER HEADS, SIGNAGE, MIRRORS, ETC. WHERE CEILING HEIGHT IS TO BE MODIFIED SHALL BE REMOVED COMPLETELY TO MEET ALL APPLICABLE CODE REQUIREMENTS. COORDINATE WITH COR.REFER TO SHEET AD101, "DEMOLITION PLAN" FOR ADDITIONAL INFORMATION AND WORK NOTES.REFER TO SHEET A101, "FLOOR PLANS AND NOTES" FOR ADDITIONAL INFORMATION AND WORK NOTES.ALL NOTES, SYMBOLS AND LEGENDS ARE FOR THIS SHEET ONLY UNLESS OTHERWISE NOTED.		<p>PHOTO SYMBOL</p>  <ul style="list-style-type: none">PHOTO DIRECTIONPHOTO NUMBERPHOTO SHEET WHERE SHOWNPHOTO SHEET WHERE CUT			
Drawing Title Work Photos		Project Title Abate Floor Tiles And Corridors		Date 1-30-2013	
Location HAMPTON, VIRGINIA		Printed: February 1, 2013		Project No. 590-12-602	
Building No. 110B, 116, 146C		Checked by: ####		Drawn by: ####	
				AP02 SHEET OF	

