


three inches = one foot
 one and one half inches = one foot
 one inch = one foot
 one inch = one foot
 three quarters inch = one foot
 three eighths inch = one foot
 one quarter inch = one foot
 one eighth inch = one foot
 one eighth inch = one foot

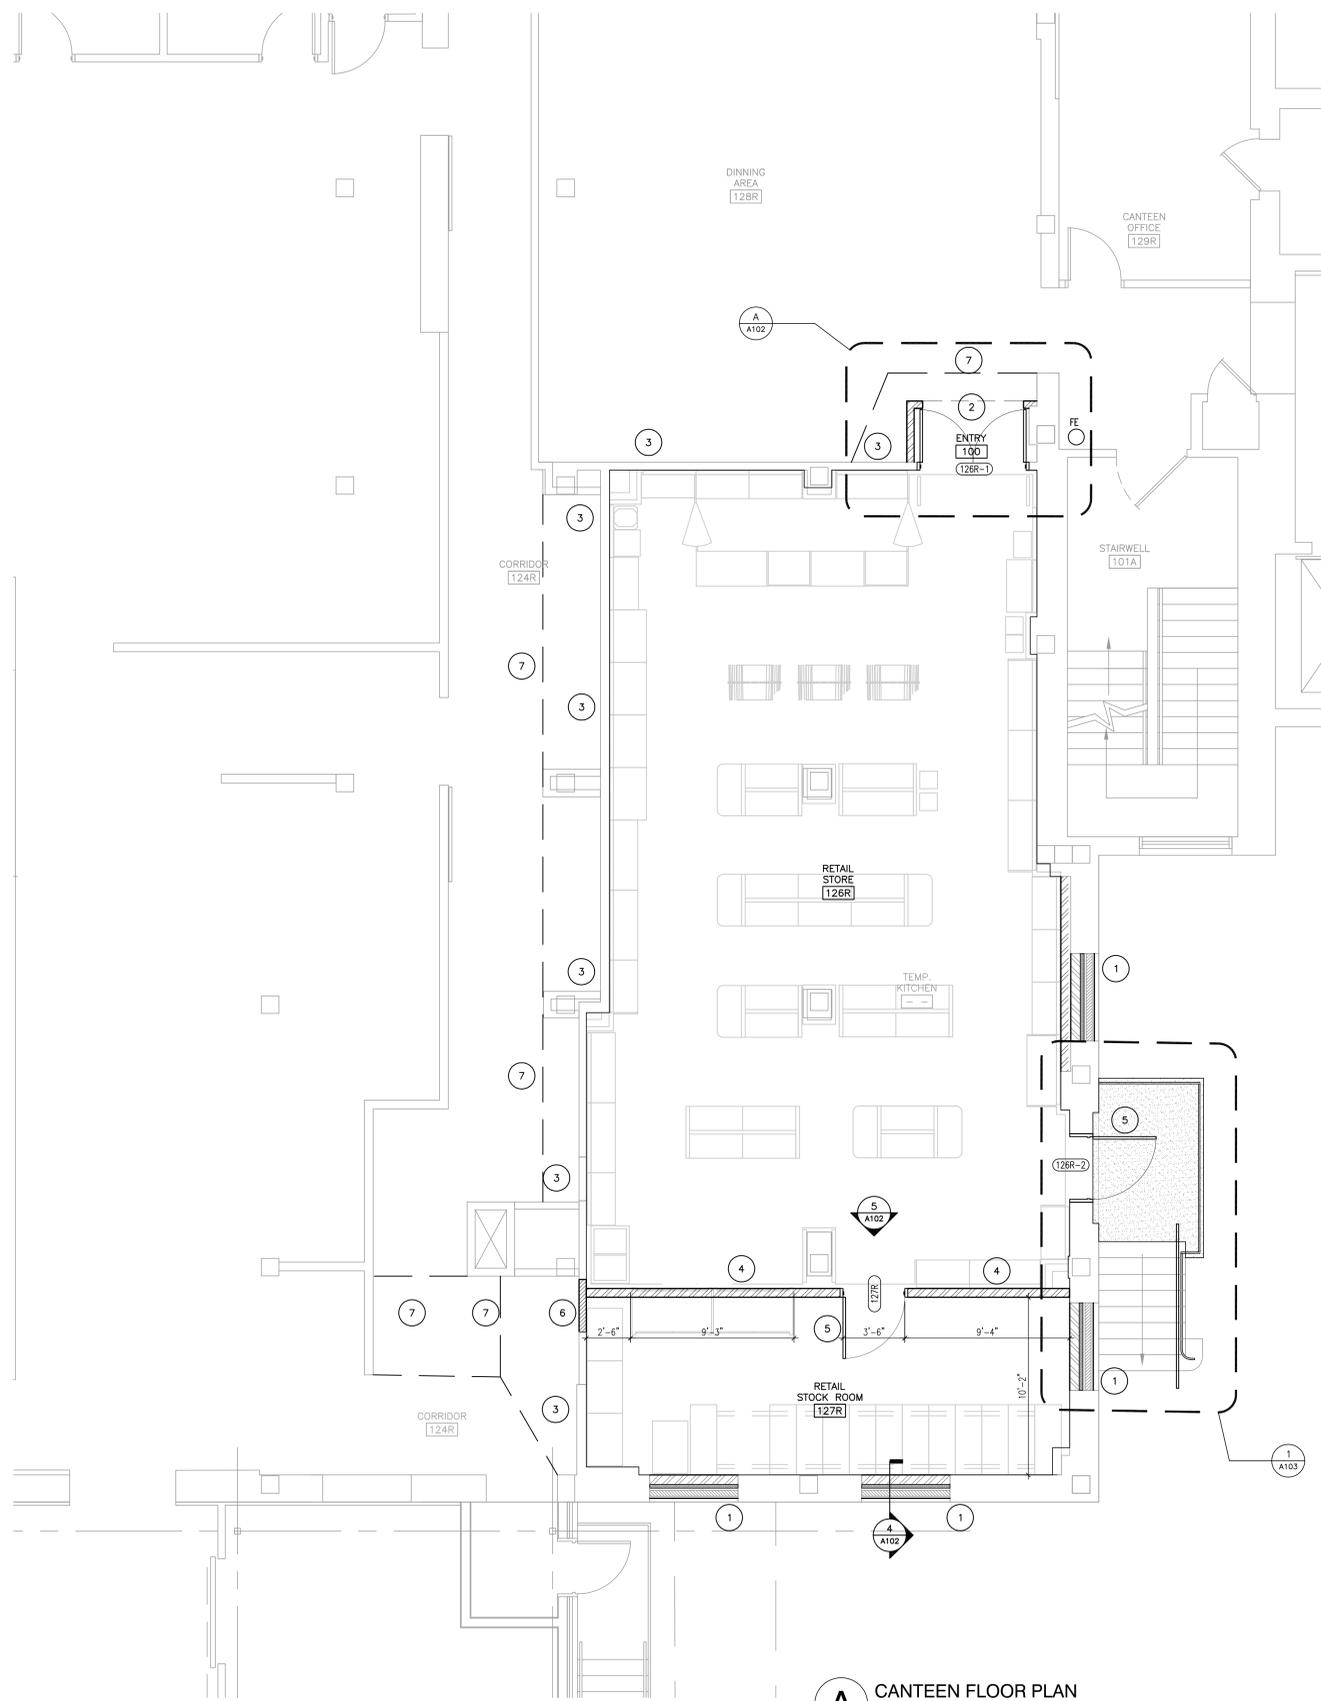

A CANTEEN FLOOR PLAN
 1/4" = 1'-0"

DOOR & FRAME SCHEDULE

DOOR NO.	LABEL (MIN.)	KEY SIDE	TO/FROM ROOM	ROOM	DOOR				FRAME			HOWR GROUP NO.	REMARKS	
					WIDExHIGH	TYPE	MAT'L	QTY.	TYPE	MAT'L	DETAIL			SILL
128R-1	-	128R	TO	126R	6'-0"x7'-0"	A	WD	PR	1	EX (HM)	---	---	11a	2, 3, 4
128R-2	-	EXTERIOR	TO	126R	3'-6"x7'-0"	A	HM	S	1	HM	---	---	E4a	1, 2
127R	-	128R	TO	127R	3'-6"x7'-0"	A	WD	S	1	HM	---	---	5d	2, 3

- DOOR AND FRAME NUMBERED REMARKS**
1. PROVIDE NEW FRAME THAT IS THE FULL WIDTH OF THE WALL THICKNESS TO MATCH EXISTING AND WITH SHEET METAL EXTENSIONS AT EXTERIOR TO MATCH EXISTING
 2. PAINT NEW FRAMES AND METAL DOORS PT-2
 3. DOORS TO BE STAINED TO MATCH EXISTING DOORS IN THE BUILDING
 4. REUSE EXISTING FRAME; MODIFY AS NECESSARY AND PAINT

ROOM FINISH SCHEDULE

ROOM NO.	ROOM NAME	FLOORING MATERIAL	BASE MATERIAL	WALLS				CEILING MATERIAL	REMARKS
				NORTH	EAST	SOUTH	WEST		
100	ENTRY	EXTG QT	VB	NONE	GB/PT-1	GB/PT-1	GB/PT-1	GB/PT-4	1
128R	RETAIL STORE	SV-1	NONE	EXGB/PT-3	EXGB/PT-3	GB/PT-3	EXGB/PT-3	ACT-1	2
127R	RETAIL STOCK ROOM	SV-1	NONE	GB/PT-1	EXGB/PT-1	EXGB/PT-1	EXGB/PT-1	ACT-1	2

- FINISHES**
- FLOORS**
 SV-1 SHEET VINYL: TENOFLOOR, BLACK CHERRY #31116
 EXTG QT EXISTING QUARRY TILE
- WALLS**
 GB NEW (OR PATCHED) GYPSUM BOARD
 EXGB EXISTING GYPSUM BOARD (PATCH AS NECESSARY)
 PT-# INDICATES PAINT TYPE AND COLOR
- CEILING**
 GB NEW GYPSUM BOARD
 PT-# INDICATES PAINT TYPE AND COLOR
 ACT-1 ACoustICAL CEILING TILE: ARMSTRONG, CIRRUS, ANGLED TRIANGULAR EDGE

- PAINT COLOR AND GLOSS**
- PT-1 PAINT-SHERWIN WILLIAMS: KILIM BEIGE SW6106 - EGGSHELL
 PT-2 PAINT-SHERWIN WILLIAMS: LAITE SW108 - SEMI-GLOSS (DOOR FRAMES)
 PT-3 PAINT-PRIME PAINT ALL AS WOULD BE REQUIRED FOR PT-1. FINISH PAINT ONLY PORTIONS THAT WILL BE EXPOSE AFTER INSTALLATION OF SLOT WALL AND OTHER FIXTURES. FINISH PAINT COLOR TO MATCH WILSONART "FASION GREY" 0381-69 (APPROXIMATELY SHERWIN WILLIAMS: SW7084 "PASSIVE"-EGGSHELL)
 PT-4 PAINT-SHERWIN WILLIAMS: DOVER WHITE SW6385 - EGGSHELL
- EXTERIOR PAINTING TO BE PAINTED BLACK, SEMI-GLOSS. SEE SPECIFICATION FOR HIGH PERFORMANCE PAINT TYPE.

- ROOM FINISH NUMBERED REMARKS:**
1. EXTEND NEW FINISH AROUND THE INSIDE AND THE OUTSIDE OF THE VESTIBULE WALL TO MEET THE EXISTING DINING ROOM WALLS. VERIFY PAINT COLOR - MATCH DINING ROOM WALLS.
 2. SEE CEILING PLAN FOR LAYOUT OF NEW CEILING GRID AND CEILING TILE.

GENERAL NOTES

1. INTERIOR WALLS OF SALES AREA: PATCH WALLS AS NECESSARY TO PROVIDE CONTINUOUS AND FLAT SURFACE. PRIME NEW GYPSUM BOARD AND PATCH WORK. PROVIDE FINISH PAINT ONLY WHERE EXPOSED AFTER INSTALLATION OF "SLOTWALL" BY OWNER. COORDINATE EXTENT WITH OWNER.
2. INTERIOR WALLS IN STOREROOM: PATCH WALLS AND PROVIDE NEW WALLS AS REQUIRED. PRIME ALL NEW AND PATCH WORK. PROVIDE TWO FINISH COATS OVER NEW WORK AND PATCHED AREAS AND ONE FINISH COAT OVER EXISTING PAINTED SURFACES. PROVIDE ADDITIONAL COATS IF NECESSARY TO COVER PROPERLY AND PROVIDE A MONOLITHIC SURFACE.
3. REPAIR FLOOR SURFACE AS NECESSARY. WHERE HOLES HAVE TO BE FILLED, PROVIDE FORM AND SEAL SUCH THAT NO CONCRETE OR WATER LEAKS IN TO THE SPACE BELOW.
4. COORDINATE ALL WORK OUTSIDE THE ENCLOSED WORK AREA WITH THE OWNER. COORDINATE ALL CONSTRUCTION ACTIVITY IN SPD STORAGE AREA BELOW RETAIL STORE WITH CONTR. ALL WORK IN SPD MUST BE COMPLETED BETWEEN 8:00PM FRIDAY AND 6:00AM SUNDAY.

KEYED NOTES

- 1 INFILL EXISTING WINDOW. SEE DETAILS 3 AND 4 ON SHEET A102
- 2 NEW DOORS IN EXISTING FRAME.
- 3 PATCH EXISTING WALLS AS NECESSARY TO PROVIDE CONTINUOUS SECURITY BARRIER (CONSTRUCT AND SEAL AS 1-HOUR RATED FIRE BARRIER) FROM FLOOR TO UNDERSIDE OF STRUCTURAL DECK ABOVE.
- 4 NEW WALL CONTINUOUS FROM FLOOR TO STRUCTURAL DECK ABOVE FOR SECURITY BARRIER.
- 5 NEW DOOR AND FRAME.
- 6 CLOSE OPENING IN EXISTING WALL WITH NEW WALL TO MATCH AND ALIGN WITH SURROUNDING WALL.
- 7 TEMPORARY CONSTRUCTION PARTITIONS TO PROVIDE DUST-PROOF SEPARATIONS BETWEEN CONSTRUCTION AREAS AND ADJOINING AREAS. CONSTRUCT PARTITIONS SHALL CONFORM TO NFPA 241-04 AND SHALL CONSIST OF FIRE RETARDANT POLYETHYLENE FILM WITH A MINIMUM THICKNESS OF 6 MIL OR OTHER FIRE RETARDANT TARPULINS ON NONCOMBUSTIBLE SUBFRAME OR STRUCTURE FORMING A DUST-PROOF ENCLOSURE. SEAL SEAMS CONTINUOUSLY WITH DUCT TAPE. FILMS AND TARPULINS USED MUST MEET THE REQUIREMENTS OF NFPA 201 FOR FIRE RETARDANCY. EXACT LOCATION OF PARTITIONS TO BE AGREED TO WITH RESIDENT ENGINEER. REMOVE TEMPORARY CONSTRUCTIONS WHEN NO LONGER REQUIRED.

Revisions:	Date

CONSULTANTS:

ARCHITECT/ENGINEERS:

BROOKS BORG SKILES
 ARCHITECTURE ENGINEERING LLP

317 6th Avenue, Suite 400
 Des Moines, IA 50309-4136
 515 244 7167

AE PROJECT NO. 10031

Drawing Title
FIRST FLOOR PLAN + SCHEDULES
 Scale: AS NOTED

Approved: Project Director

Project Title
CANTEEN RETAIL STORE

Project Number
636A6-10-712

Building Number
2

Location
DES MOINES, IOWA

Date
 11/01/2011

Checked
 SS

Drawn
 WES

Drawing Number
A101
 Dwg. 4 of 16

