




three inches = one foot  
 one and one half inches = one foot  
 one inch = one foot  
 three quarters inch = one foot  
 one half inch = one foot  
 three eighths inch = one foot  
 one quarter inch = one foot  
 three sixteenths inch = one foot  
 one eighth inch = one foot

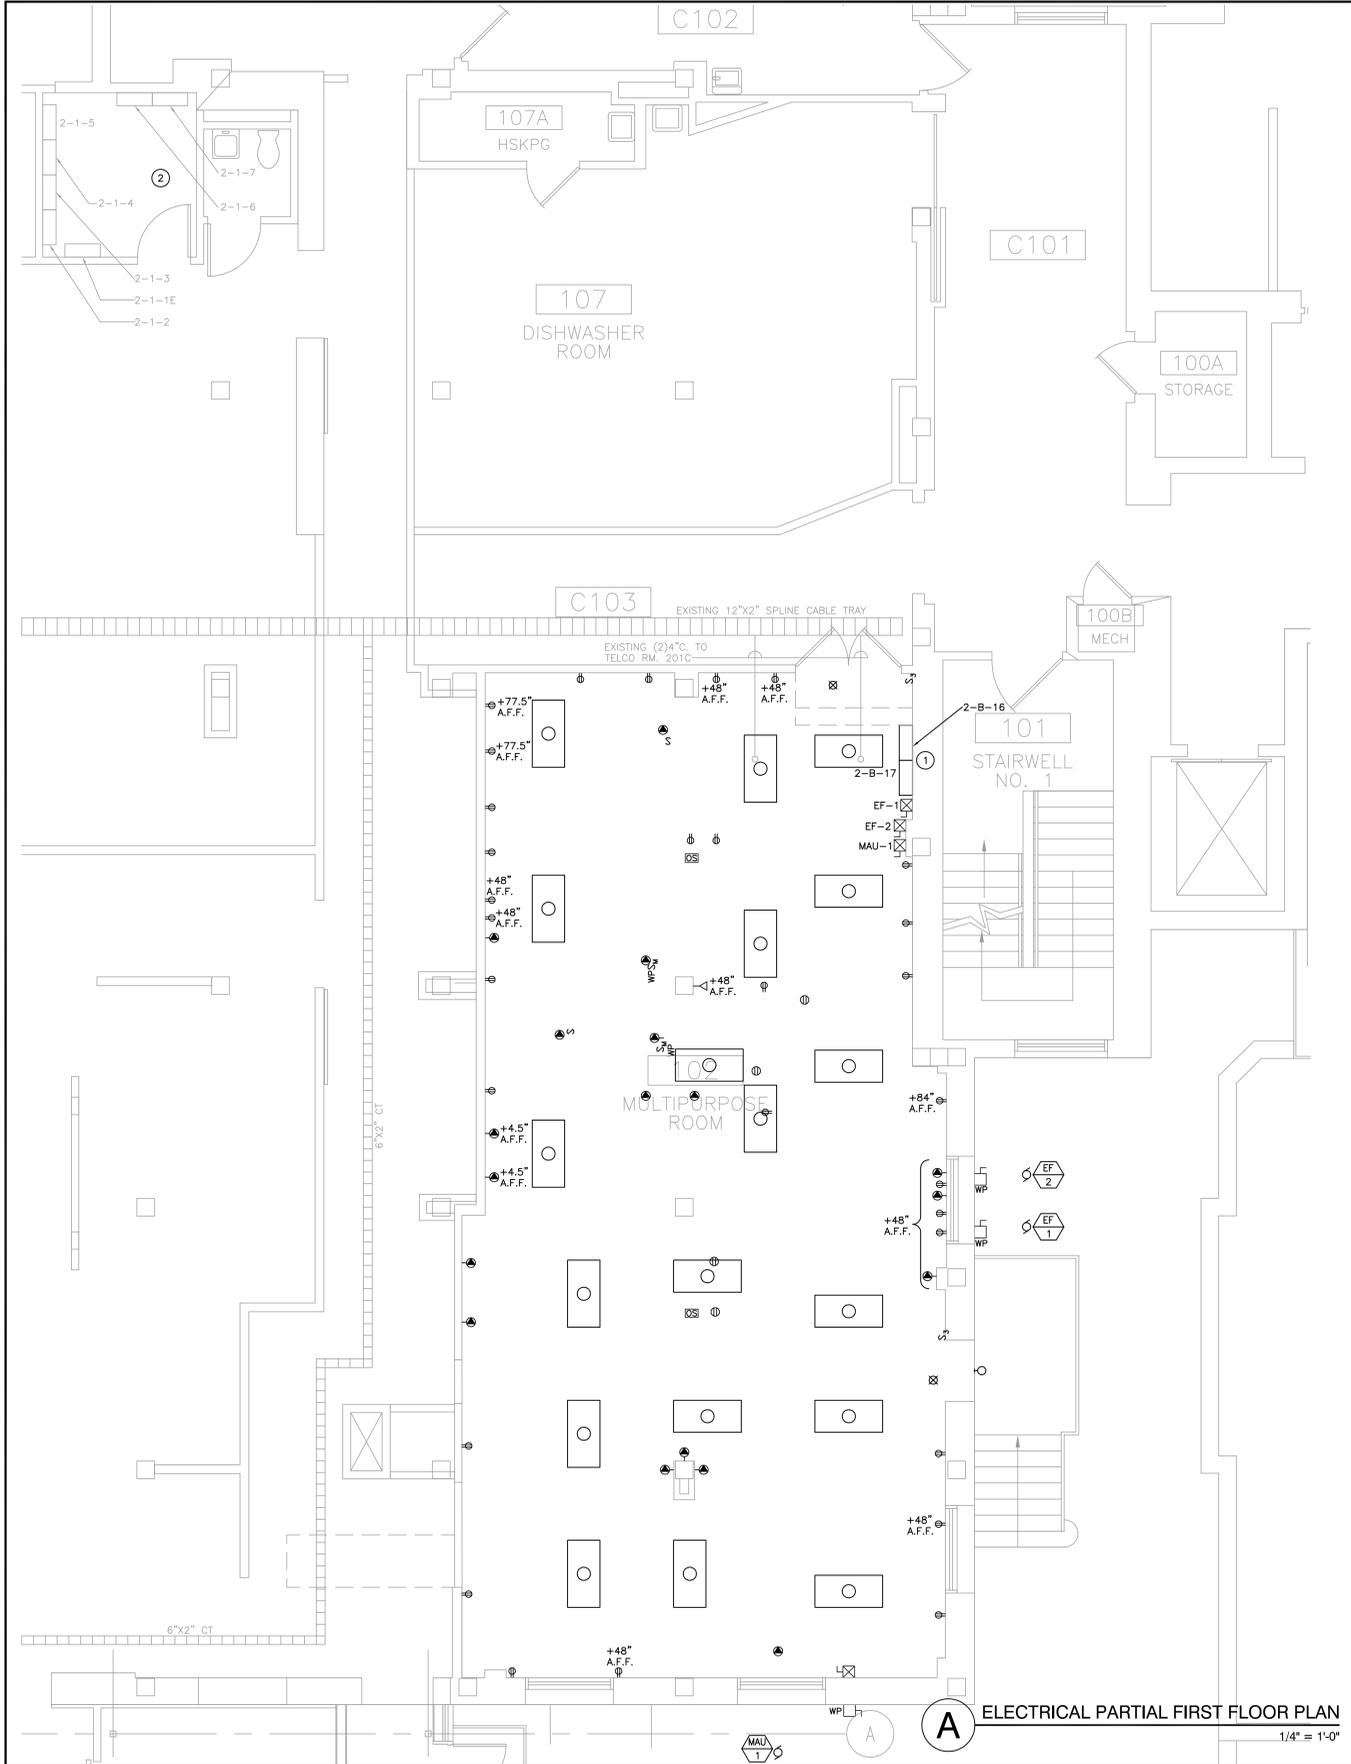


**A** ELECTRICAL PARTIAL FIRST FLOOR PLAN  
 1/4" = 1'-0"

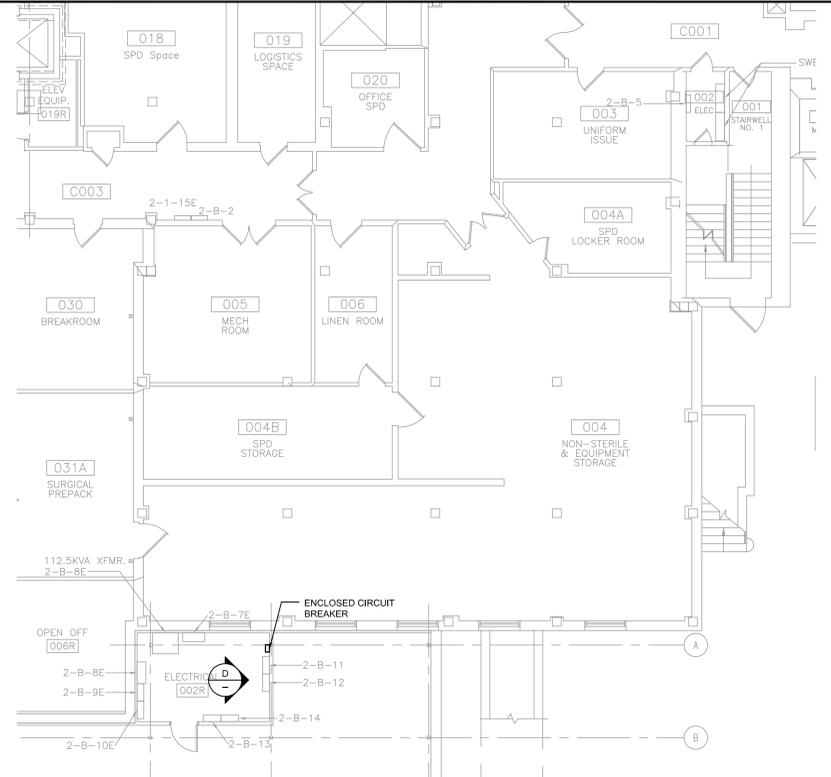

**B** ELECTRICAL PARTIAL BASEMENT FLOOR PLAN  
 ROOM 002R  
 1/8" = 1'-0"

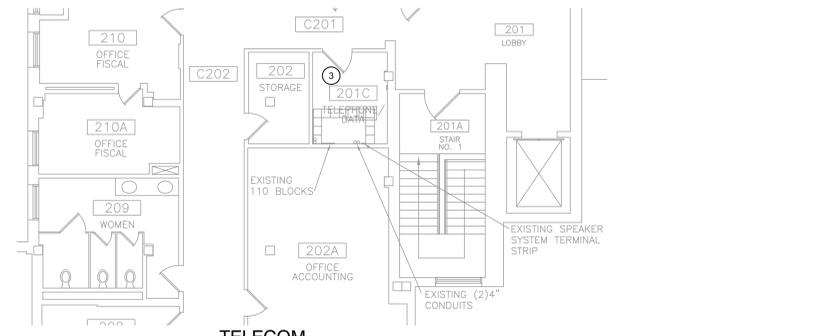



**C** TELECOM PARTIAL SECOND FLOOR PLAN  
 TELEPHONE/DATA ROOM  
 1/8" = 1'-0"

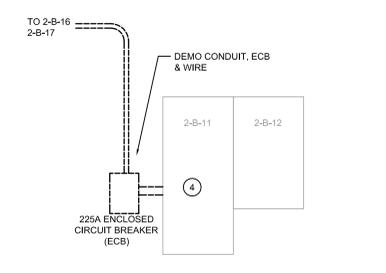

**D** ELECTRICAL RM. 002R ELEVATION  
 SCALE: NONE

- GENERAL NOTES**
- ELECTRICAL ENTITIES DRAWN WITH THIS LINETYPE ( ) INDICATES EXISTING TO REMAIN, UNLESS OTHERWISE NOTED.
  - ELECTRICAL ENTITIES DRAWN WITH DARK LINETYPE ( ) INDICATES DEMOLITION.

- KEYED NOTES**
- CONTRACTOR SHALL DISCONNECT ALL MECHANICAL EQUIPMENT AND POWER RECEPTACLES AND REMOVE ALL RELATED DISCONNECT SWITCHES, COMBINATION STARTERS, DEVICE BOXES, INCLUDING CONDUIT AND WIRE BACK TO THE POWER SOURCE PANELS 2-B-16 AND 2-B-17 INCLUDING (4) #40 WIRE AND 2 1/2" CONDUIT BACK TO PANEL 2-B-11.
  - CONTRACTOR SHALL REMOVE ALL LIGHTING FIXTURES, 2 x 4 FLUORESCENT EXIT LIGHTS, CEILING LIGHTS, LIGHTING CONTROL SENSORS, LIGHTING SWITCHES, INCLUDING CONDUIT AND WIRE BACK TO THE POWER SOURCE PANELS 2-1-5 AND 2-1-1E IDENTIFIED ON THE PLAN. RECONNECT EMERGENCY LIGHTING CIRCUIT TO NEW EM LIGHTS IDENTIFIED ON PLAN EL101.
  - CONTRACTOR SHALL REMOVE ALL TELECOM CABLING FROM EACH TELECOM OUTLET IDENTIFIED TO BE DEMOLISHED BACK TO R445 AND 110 BLOCKS LOCATED IN THIS ROOM.
  - CONTRACTOR SHALL REMOVE EXISTING BUS TAP FEEDING PANELS 2-B-16 AND 2-B-17. COORDINATE 12:00 AM - 2:00 AM WEEKEND POWER OUTAGE WITH OWNER. SCHEDULE DEMOLITION OF 2 1/2" CONDUIT THROUGH ROOM 004 AFTER 9:00 PM ON WEEKDAY.

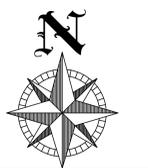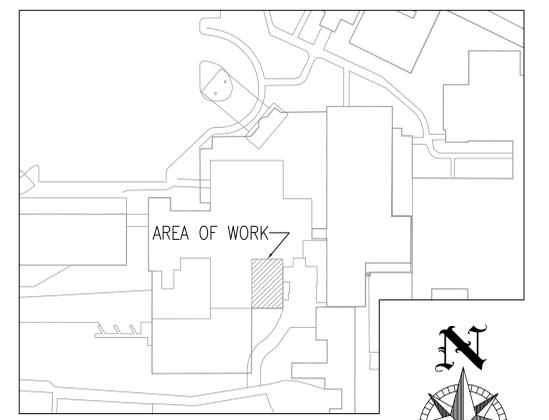

Revisions:	Date

**CONSULTANTS:**

**BUILDING IS FULLY SPRINKLED**

**ARCHITECT/ENGINEERS:**  
**BROOKS BORG SKILES**  
 ARCHITECTURE ENGINEERING LLP  
 317 6th Avenue, Suite 400  
 Des Moines, IA 50309-4136  
 515 244 7167  
 AE PROJECT NO. 10031

Drawing Title  
**ELECTRICAL DEMOLITION PARTIAL FIRST FLOOR PLAN**  
 Scale: NONE  
 Approved: Project Director

Project Title  
**CANTEEN RETAIL STORE**  
 Location  
**DES MOINES, IOWA**  
 Date  
 11/01/2011

Project Number  
**636A6-10-712**  
 Building Number  
**2**  
 Drawing Number  
**ED101**  
 Dwg. 13 of 16

