



7 Sidewalk Section to Building 13
3/4" = 1'-0"

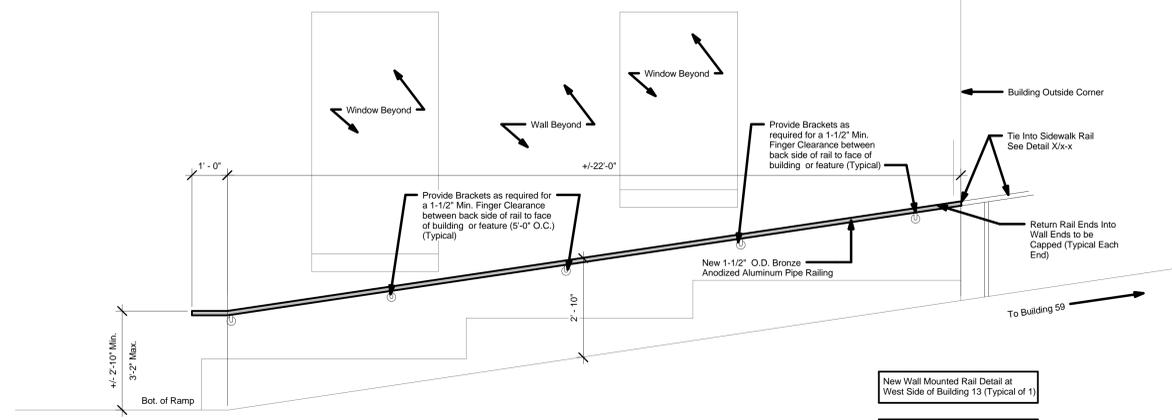


8 Building 13 - West Wall Mounted Rail
1/2" = 1'-0"

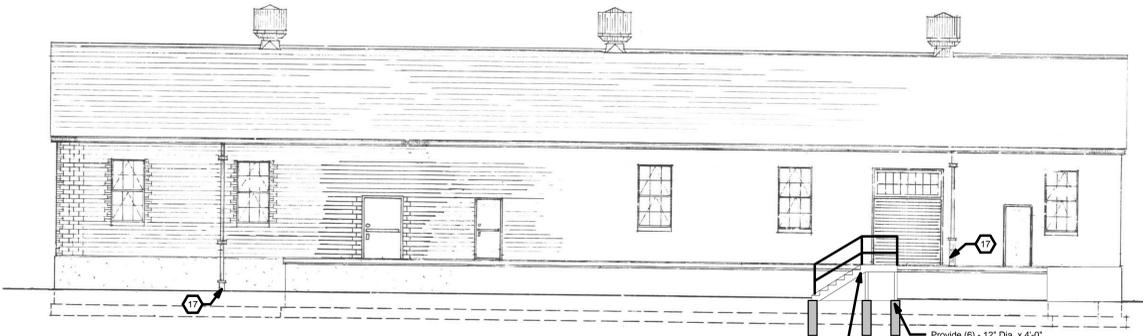


4 Building 13 - North Elevation
1/8" = 1'-0"


New Metal 3'-4" Wide Prefabricated Stair - galvanized frame and tread finish for maximum durability and corrosion resistance (Open Grate).
Provide (6) - 12" Dia. x 4'-0" Deep Sono-Tube under New (4) - 4x4 galvanized steel post supports and Stringers.

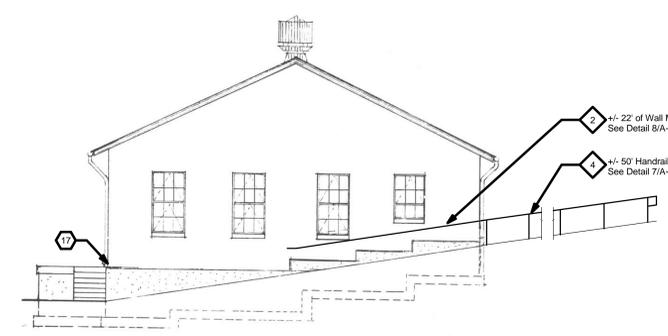


5 Building 13 - West Elevation
1/8" = 1'-0"

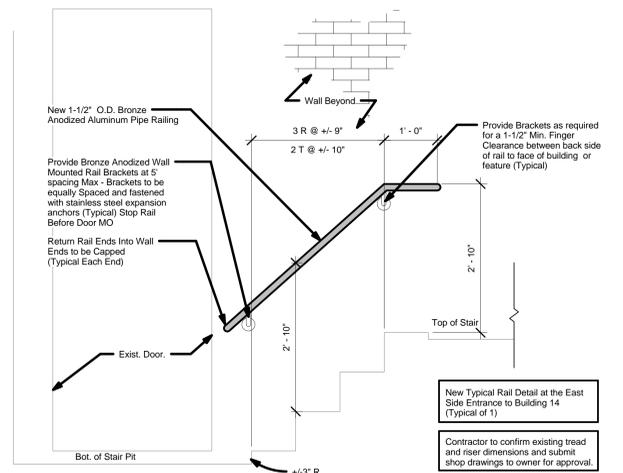

6 Building 14 East Entrance
3/4" = 1'-0"

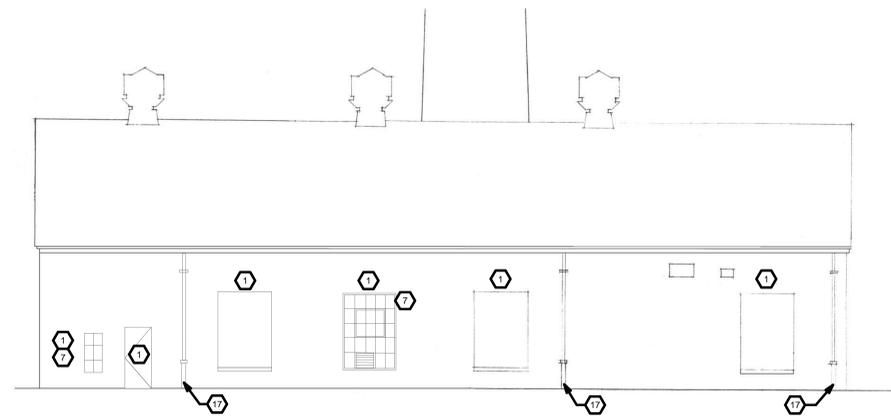

1 Building 14 - South Elevation
1/8" = 1'-0"

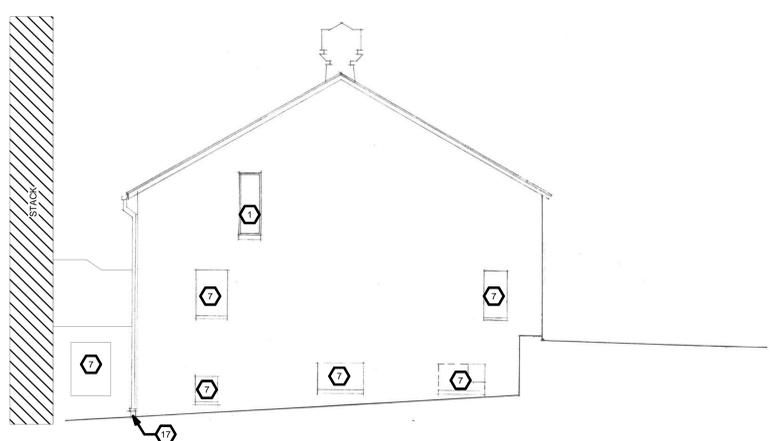

2 Building 14 - West Elevation
1/8" = 1'-0"



3 Building 14 - North Elevation
N.T.S.

| Revisions: | Date |
|------------|------|
| | |
| | |
| | |
| | |
| | |
| | |
| | |

Architect/Engineer:

willow
design
Architecture

409 Lackawanna Ave., Suite 7C
Scranton, PA 18503
v:(570)330-9032 f:(570)330-9017
www.willowdesign.biz

Service Disabled Veteran Owned Small Business

Seal:

| | | |
|--|--|--|
| Building 13 & 14 - Elevations Scale: As Noted Issued For: FINAL BIDDING ISSUE | Exterior Painting Building Number: 13 & 14 Location: 1400 Blackhorse Hill Rd. Coatesville, PA 19320 | Date: May 14, 2012 Project No.: 542-13-106 Drawing No.: A-215 |
|--|--|--|

