



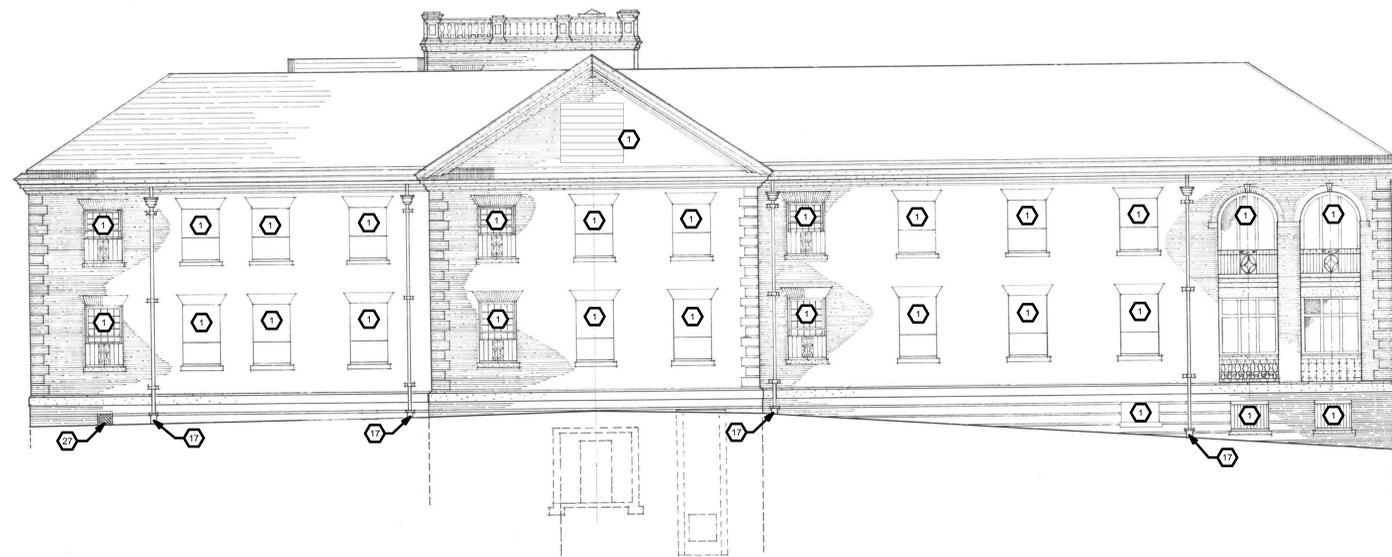


5 Building 39 - West Elevation
1/8" = 1'-0"

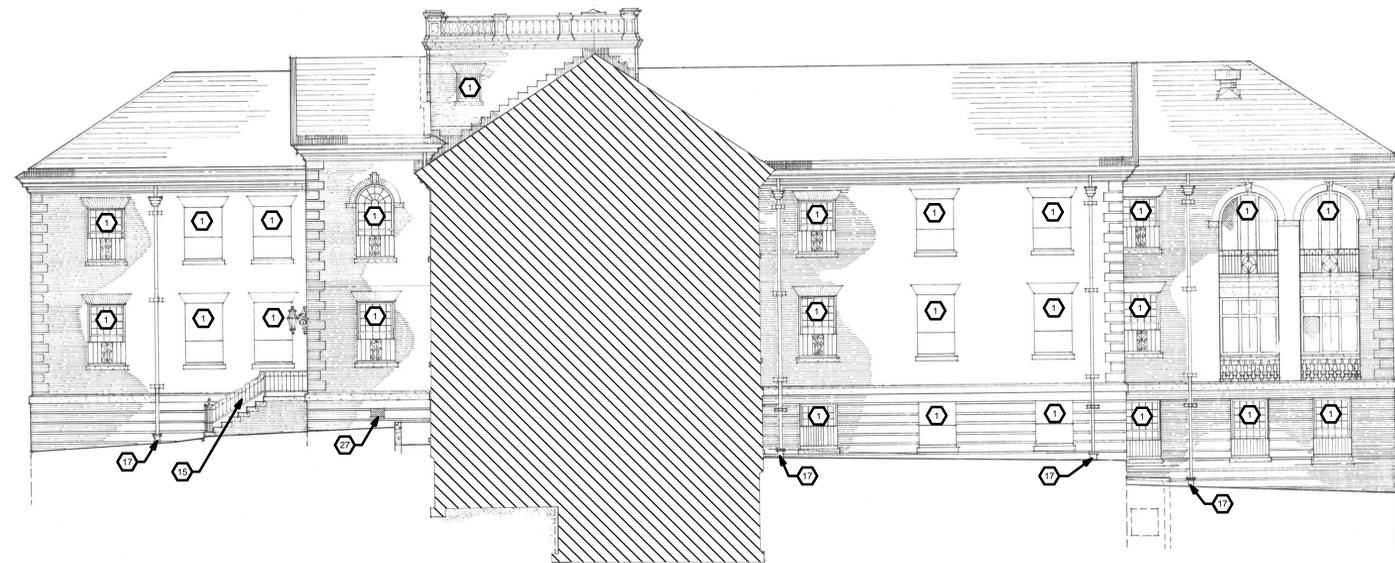

3 Building 38 - West Elevation
1/8" = 1'-0"




1 Building 38 - Section
1/8" = 1'-0"

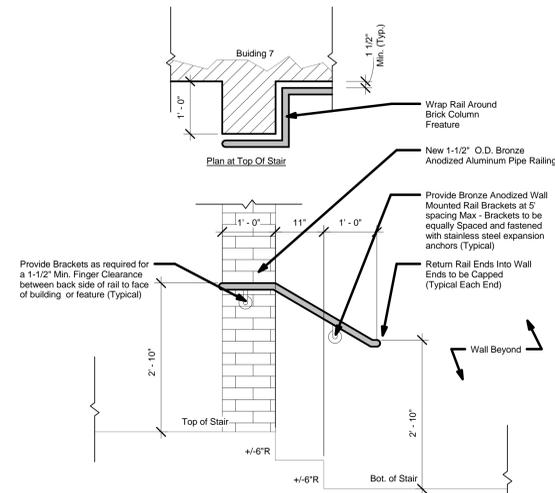

New Typical Rail Detail at South Left Entrance - Building 39 (Typical of 1)
Contractor to confirm existing tread and riser dimensions and submit shop drawings to owner for approval.

4 Building 39 Southeast Right Side Entrance
3/4" = 1'-0"

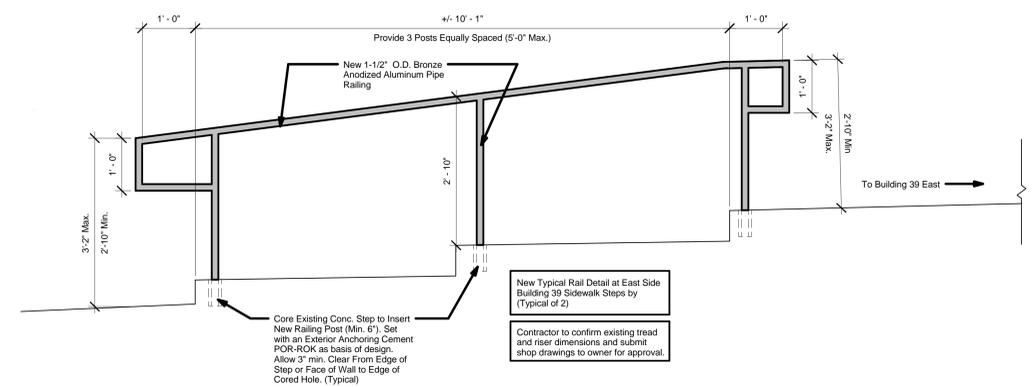

New Typical Rail Detail at East Side Building 39 Sidewalk Steps by (Typical of 2)
Contractor to confirm existing tread and riser dimensions and submit shop drawings to owner for approval.

2 Sidewalk Steps Near Building 39
3/4" = 1'-0"

Revisions:	Date

Architect/Engineer:

willow
design
Architecture

409 Lackawanna Ave., Suite 7C
Scranton, PA 18503
v:(570)330-9032 f:(570)330-9017
www.willowdesign.biz

Service Disabled Veteran Owned Small Business

Seal:

Building 38 & 39 - Elevations Scale: As Noted Issued For: FINAL BIDDING ISSUE	Exterior Painting Building Number: 38 & 39 Location: 1400 Blackhorse Hill Rd. Coatesville, PA 19320	Date: May 14, 2012 Project No.: 542-13-106 Drawing No.: A-228
--	--	--

