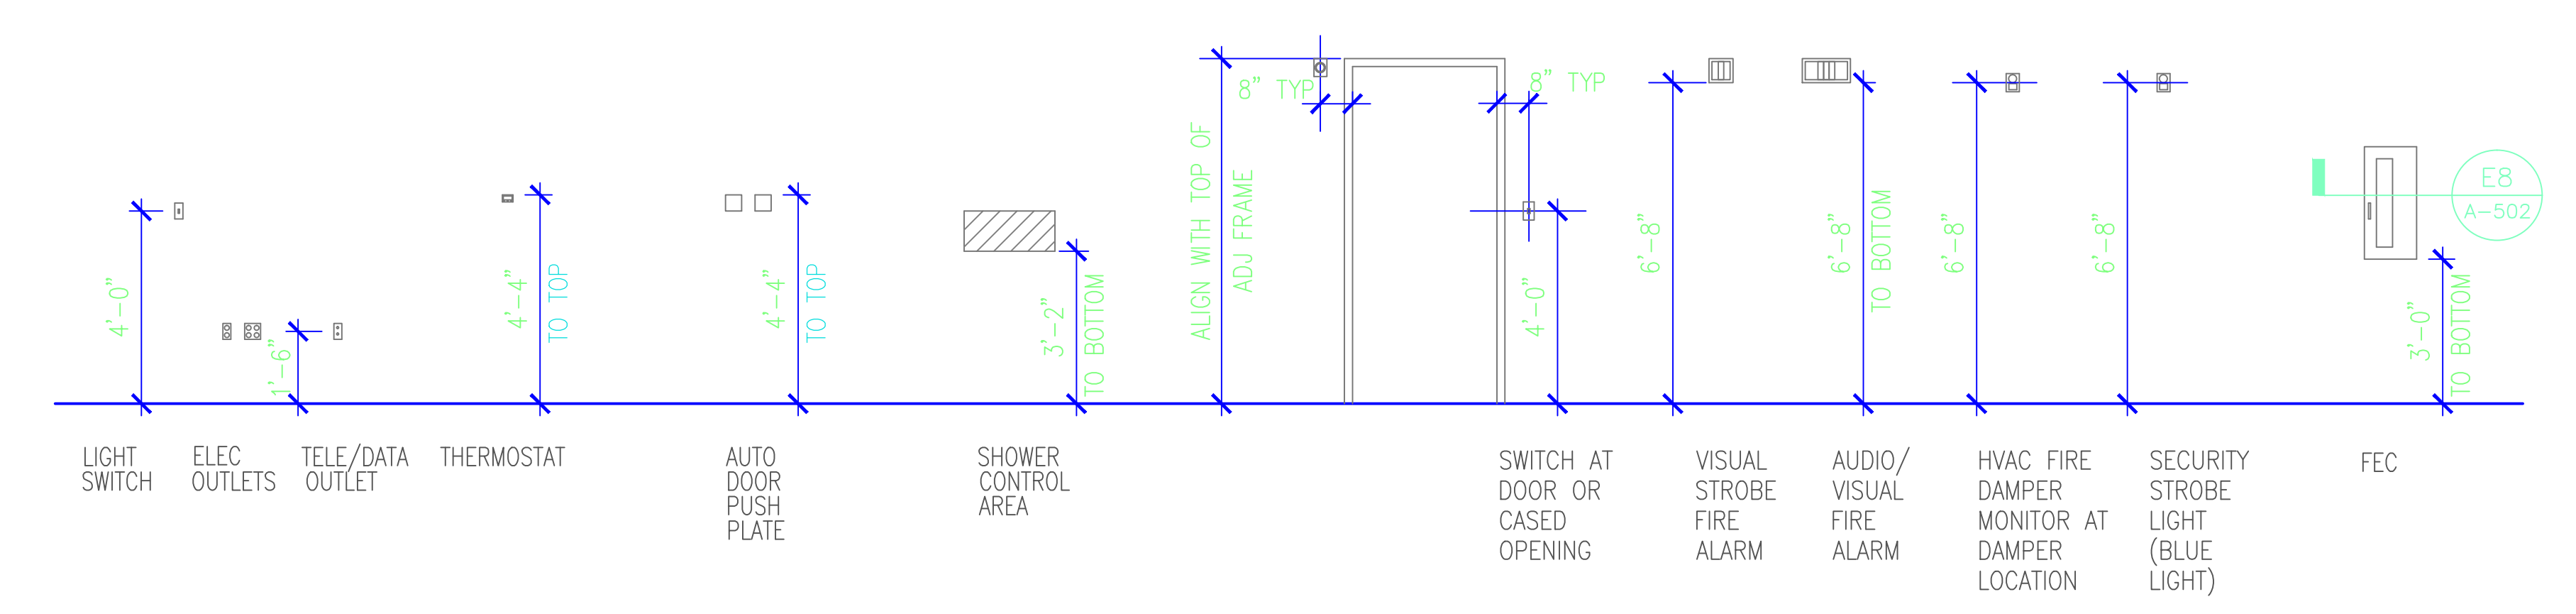
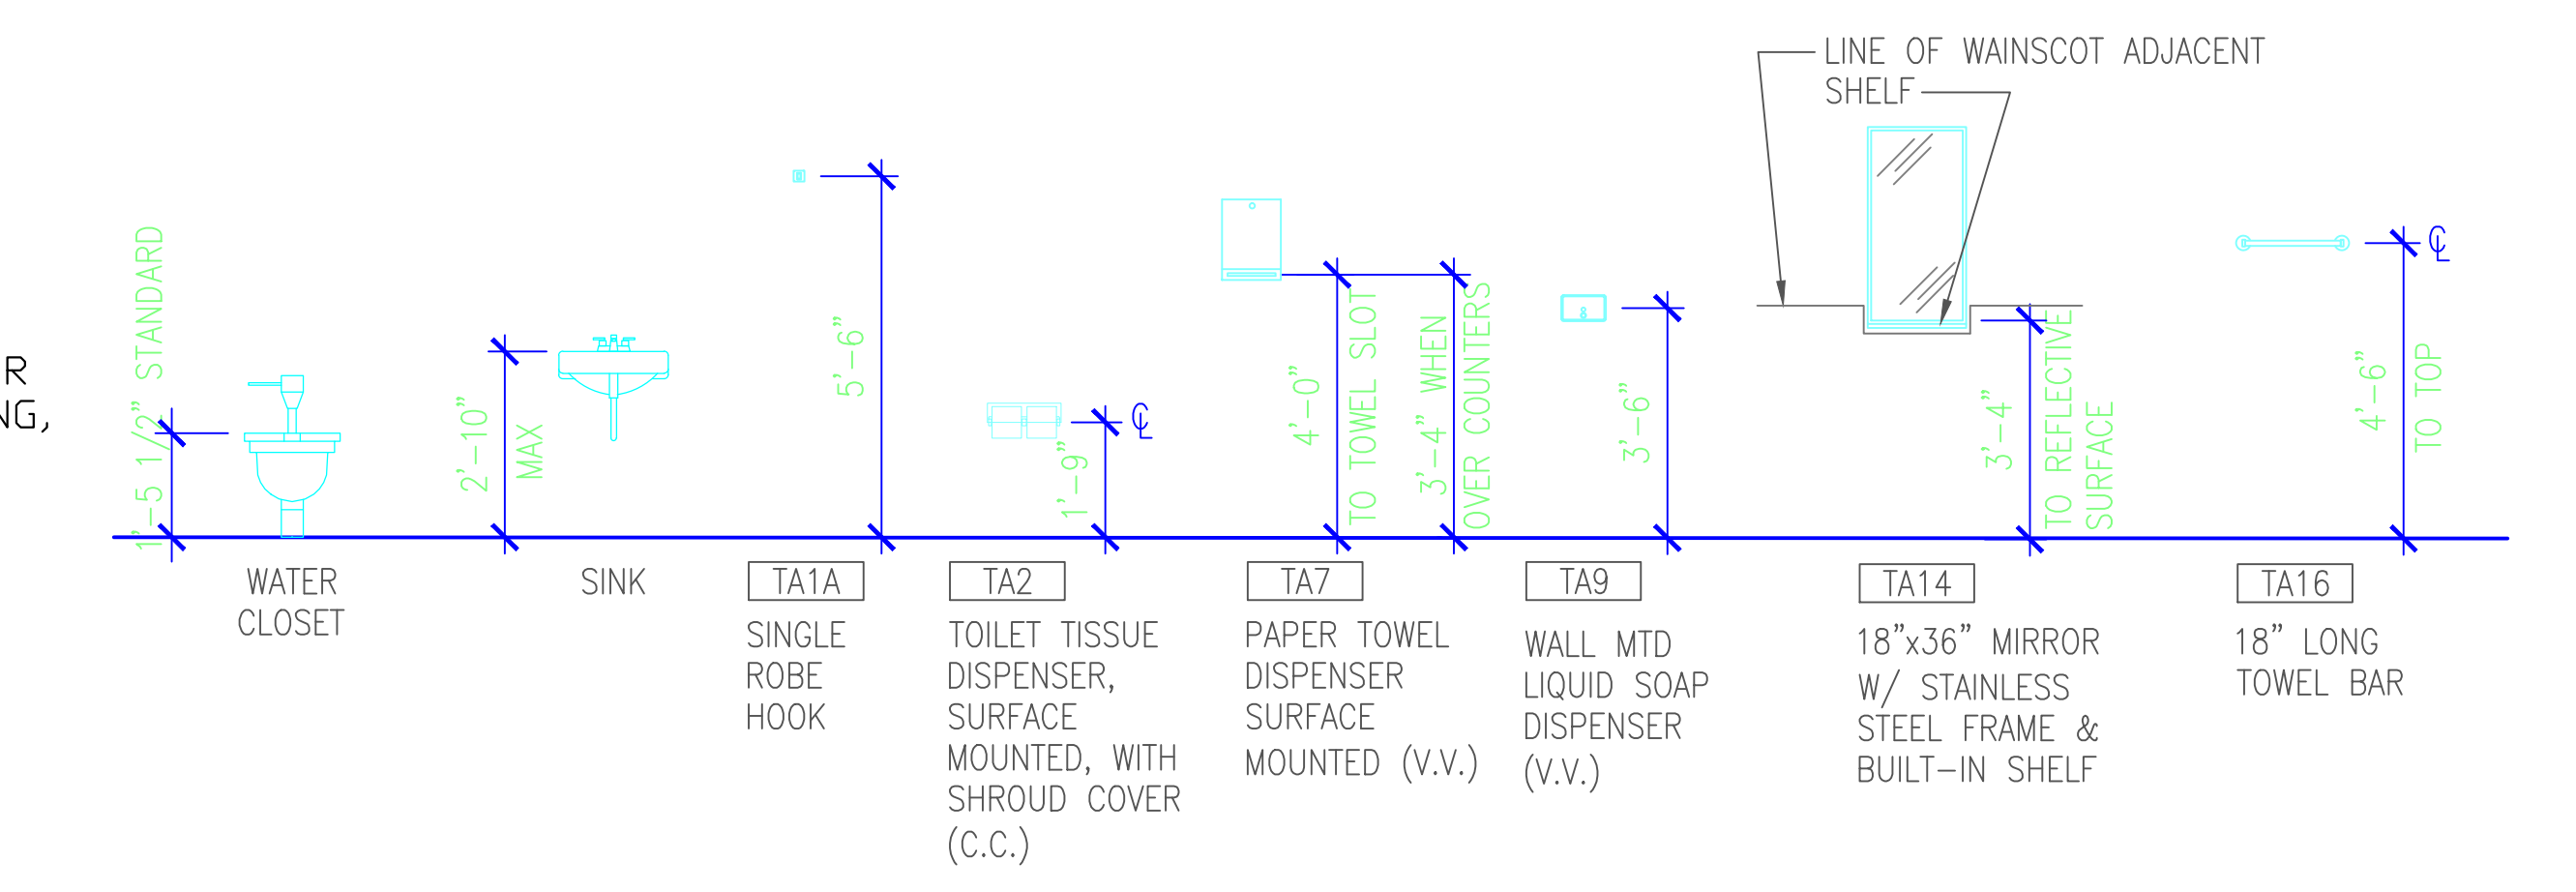


NEW STAINLESS STEEL
DOUBLE SINKS
— PROVIDED BY THE CONTRACTOR

NEW BACK-FLOW PREVENTER
TO BE INSTALLED
EXISTING BACK-FLOW PREVENTER
IS LOCATED ABOVE HARD CEILING,
NO ACCESS.

INSTALL NEW DRAINS, PIPING, AND PLUMBING FIXTURES AS REQUIRED IN THE LOCATIONS INDICATED. ALL WORKS SHALL BE A PER CODE, VA REGULATIONS, AND STATE/LOCAL. ALL WORK SHALL BE INSPECTED BY LICENCE PLUMBER AND SUBMIT TO THE COR THAT ALL ITEMS HAVE BEEN INSPECTED AS PER SPECIFICATIONS AND CONTRACT DOCUMENTS.
ALL NEW PLUMBING FIXTURES ARE TO BE SUBMITTED FOR GOV'T. APPROVAL.
ALL ITEMS ARE TO BE VAMC SALISBURY COMMON ITEMS.

[illegible]

RECOMMEND APPROVAL			
REQUESTER	Date		
CHIEF OF SERVICE	Date	CHIEF OF STAFF	Date
ASSOC. DIR. PATIENT CARE SVC.	Date	ASSOC. DIR. for OPERATIONS	Date
APPROVAL BY: MEDICAL CENTER DIRECTOR			Date

Drawing Title
NEW PLUMBING AND DRAIN WORKS
Approved: Safety Manager/M&O Supervisor
Approved: Chief of Facilities Management Svr.

Project Title		
BOILER PLANT MODIFICATIONS		
Building Number BUILDING #16	Checked	Drawn BLF
Location W.G.(Bill) Hefner Medical Center 1601 Brenner Ave. Salisbury NC 28144		

Date
15 JAN 13

Project No.
659-13-210

DRAWING NO.
P-101

DWG. 7 OF 10

