


REPLACE WITH NEW ROLL UP DOOR
 REPLACE IN KIND AND SUBMIT FOR
 GOVT. APPROVAL.

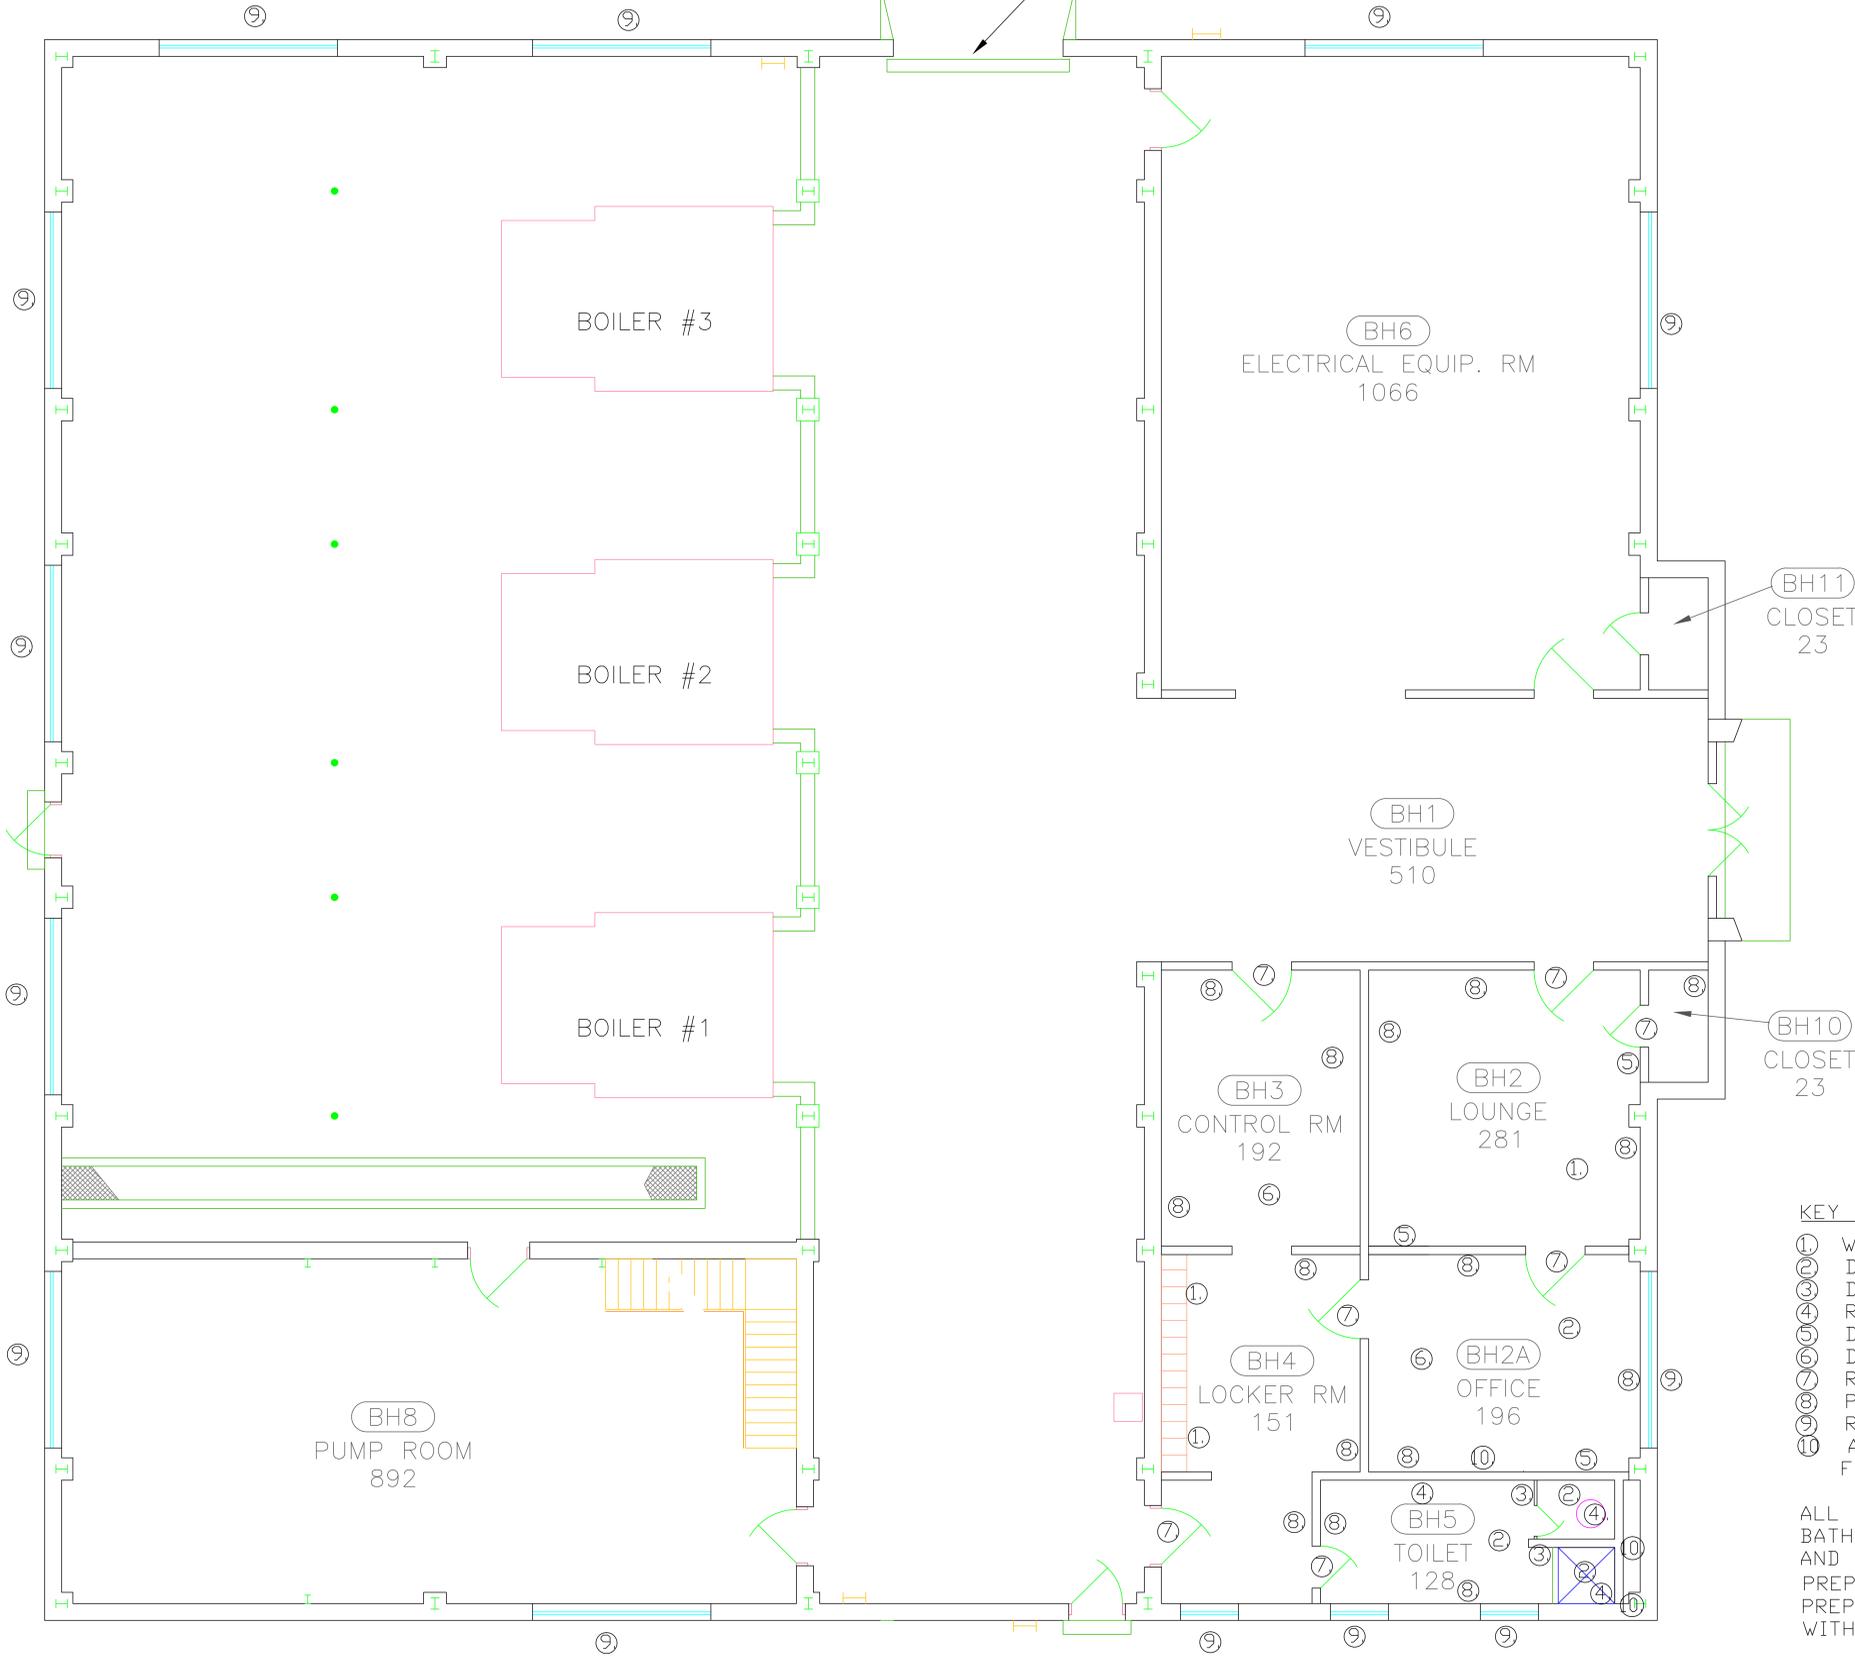

EAST ELEVATION



NORTH-WEST ELEVATION



WEST ELEVATION



NORTH-EAST ELEVATION



SOUTH ELEVATION

KEY NOTE:
 ALL EXTERIOR WINDOWS
 TO BE DEMO OUT AND
 REPLACE WITH NEW DOUBLE PANE
 WINDOW SYSTEM.
 ONLY WINDOW LOCATED IN LOUNGE
 AREA IS REQUIRED TO MEET VA
 DESIGN REQUIREMENTS.
 WINDOW AT NORTH-EAST
 MOST CORNER OF BUILDING
 WILL BE DEMO AND ADDITIONAL
 BRICK WORK TO MAKE WINDOW
 OPENING 6" LOWER IN ELEVATION
 TO MATCH NEW PVC ACOUSTIC CEILING
 TILES LOCATED IN NEW LOUNGE
 AREA
 SEVERAL UTILITIES LOCATED IN
 WEST ELEVATION AREA, CONTRACTOR
 TO PERFORM UTILITY DETECTION BEFORE
 ANY WORK IN EXCAVATION IN THE AREA

KEY NOTES:

- ① WALL LOCKERS TO BE REMOVED
- ② DEMOLITION OF EXISTING FLOORING
- ③ DEMOLITION OF EXISTING SHOWER STALL
- ④ REMOVED AND ALL PLUMBING FIXERS
- ⑤ DEMOLITION OF WALLS
- ⑥ DEMOLITION OF ACOUSTIC CEILING TILES & GRID
- ⑦ REMOVE EXISTING DOORS AND FRAMES.
- ⑧ PREP WALLS FOR NEW PAINT APPLICATION
- ⑨ REMOVE EXISTING WINDOWS
- ⑩ ASBESTOS ABATEMENT WITHIN WALLS. INSULATION FOR PIPING NEEDS ABATEMENT.

ALL LIGHT FIXTURES TO BE REMOVED. IN BATHROOM, LOUNGE, CONTROL ROOM, LOCKER ROOM, AND OFFICE TO BE REMOVED. COORDINATE WITH COR. PREP EXISTING EPOXY FLOORS. PREP WALL FOR NEW PAINT APPLICATION COORDINATE WITH COR.




Revision	Date

RECOMMEND APPROVAL			
REQUESTER	Date		
CHIEF OF SERVICE	Date	CHIEF OF STAFF	Date
ASSOC. DIR. PATIENT CARE SVC.	Date	ASSOC. DIR. for OPERATIONS	Date
APPROVAL BY:	Date		
MEDICAL CENTER DIRECTOR			

Drawing Title	
DEMOLITION WORKS	
Approved: Safety Manager/M&O Supervisor	
Approved: Chief of Facilities Management Svr.	

Project Title		
BOILER PLANT MODIFICATIONS		
Building Number	Checked	Drawn
BUILDING #10		BLF
Location		
W.G.(Bill) Hefner Medical Center 1601 Brenner Ave. Salisbury, NC 28144		

Date	15 JAN 2013
Project No.	659-13-210
DRAWING NO.	A-101
DWG. 5 OF 10	

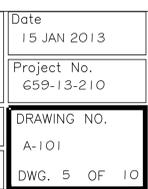

Department of Veterans Affairs