


N
BASE BID
PROPOSED FOUNDATION / SUB-BASEMENT FLOOR PLAN
SCALE: 1/4" = 1'-0"

EXISTING CONCRETE
RETAINING WALL/CURB
TO REMAIN

GENERAL NOTES:



1. ALL WORK TO BE PERFORMED & INSTALLED IN COMPLIANCE WITH ALL APPLICABLE BUILDING CODES, LOCAL REQUIREMENTS, NEC, OSHA, ANSI, ADA AND NFPA, WHETHER INDICATED ON DRAWINGS OR NOT.
2. THE CONTRACTOR SHALL FIELD VERIFY ALL CONDITIONS AND DIMENSIONS PRIOR TO ANY WORK. THE CONTRACTOR SHALL BE RESPONSIBLE FOR ALL WORK AND MATERIALS INCLUDING THAT FURNISHED BY SUBCONTRACTORS.
3. DISCREPANCIES BETWEEN PORTIONS OF THE CONTRACT DOCUMENTS ARE NOT INTENDED. CONTRACTOR IS TO CLARIFY WITH THE COTR ANY SUCH DISCREPANCIES PRIOR TO COMMENCING ANY WORK.
4. CONTRACTOR SHALL REPORT TO THE ARCHITECT ANY ERRORS, INCONSISTENCIES OR OMISSIONS THEY MAY DISCOVER PRIOR TO COMMENCING WORK. THE CONTRACTOR IS RESPONSIBLE FOR CORRECTION OF ANY ERRORS AFTER THE START OF CONSTRUCTION WHICH HAVE NOT BEEN BROUGHT TO THE ATTENTION OF THE ARCHITECT. COSTS OF CORRECTING ANY ERROR SHALL BE FIRST APPROVED BY THE COTR.
5. DIMENSIONS TAKE PRECEDENCE OVER DRAWINGS. **DO NOT SCALE DRAWINGS.**
6. ALL PLAN DIMENSIONS ARE FROM FINISH FACE TO FINISH FACE OF GYPSUM WALLBOARD, PLYWOOD OR CONCRETE MASONRY UNITS.
7. FOLLOW ALL VA CONSTRUCTION GUIDELINES INCLUDING TEMPORARY BARRIERS, TRAFFIC REMOVAL, SCAFFOLDING, CLEANING, PROTECTIVE HOUSING, ETC. THAT MAY BE APPLICABLE, AND PAY ALL ASSOCIATED COSTS.
8. PROVIDE (2) FIRE EXTINGUISHERS & CABINETS - 10 LB. ABC., LOCATION AS SHOWN BY (FEC) ON DRAWINGS.

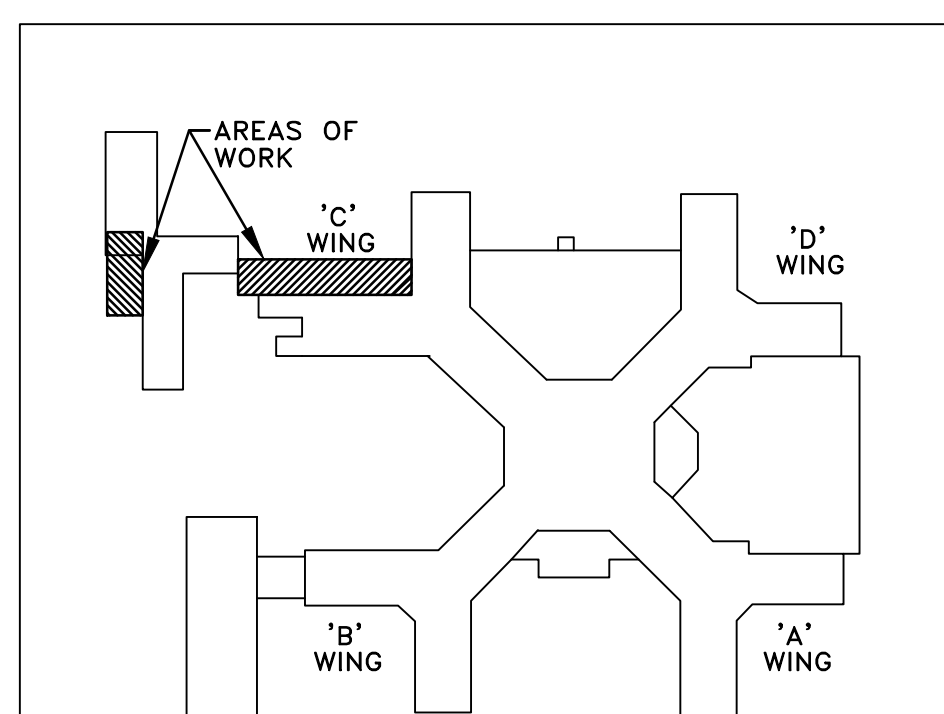

KEY PLAN
SCALE: NONE

--	--	

three inches = one foot
one and one-half inch = one foot
one inch = one foot
three-quarters inch = one foot
one-half inch = one foot
three-eighths inch = one foot
one-quarter inch = one foot
one-eighth inch = one foot

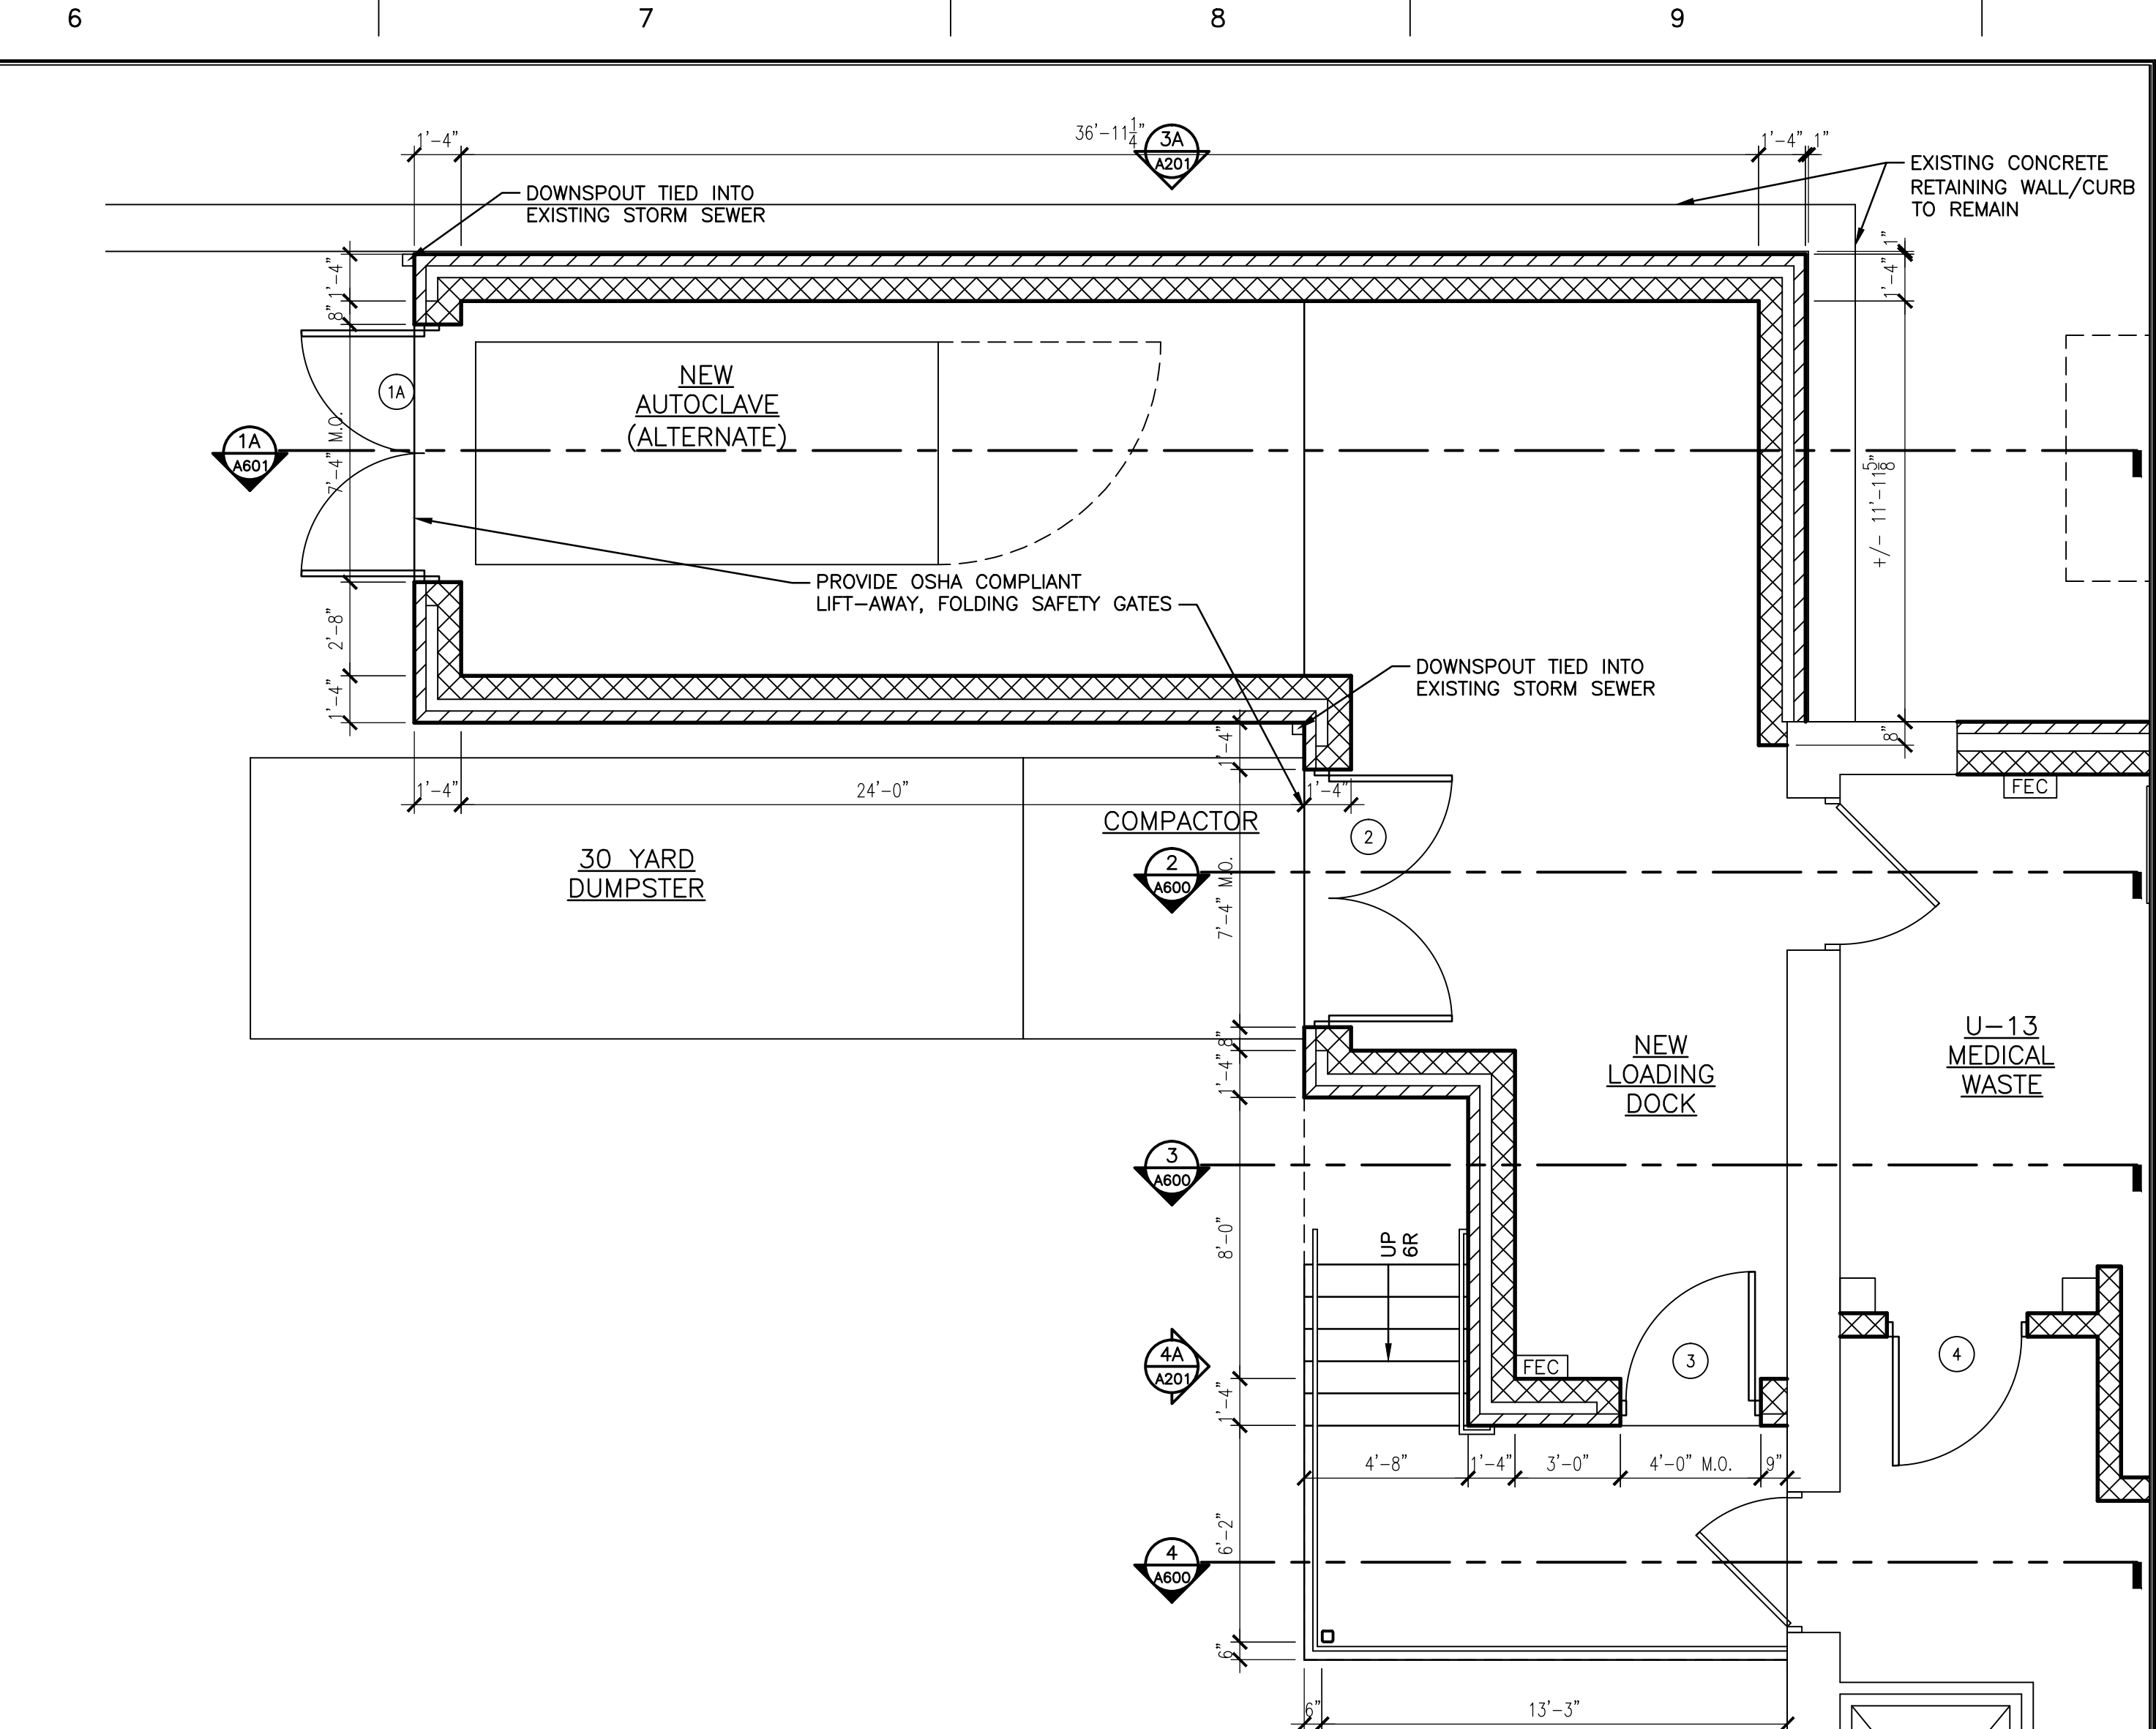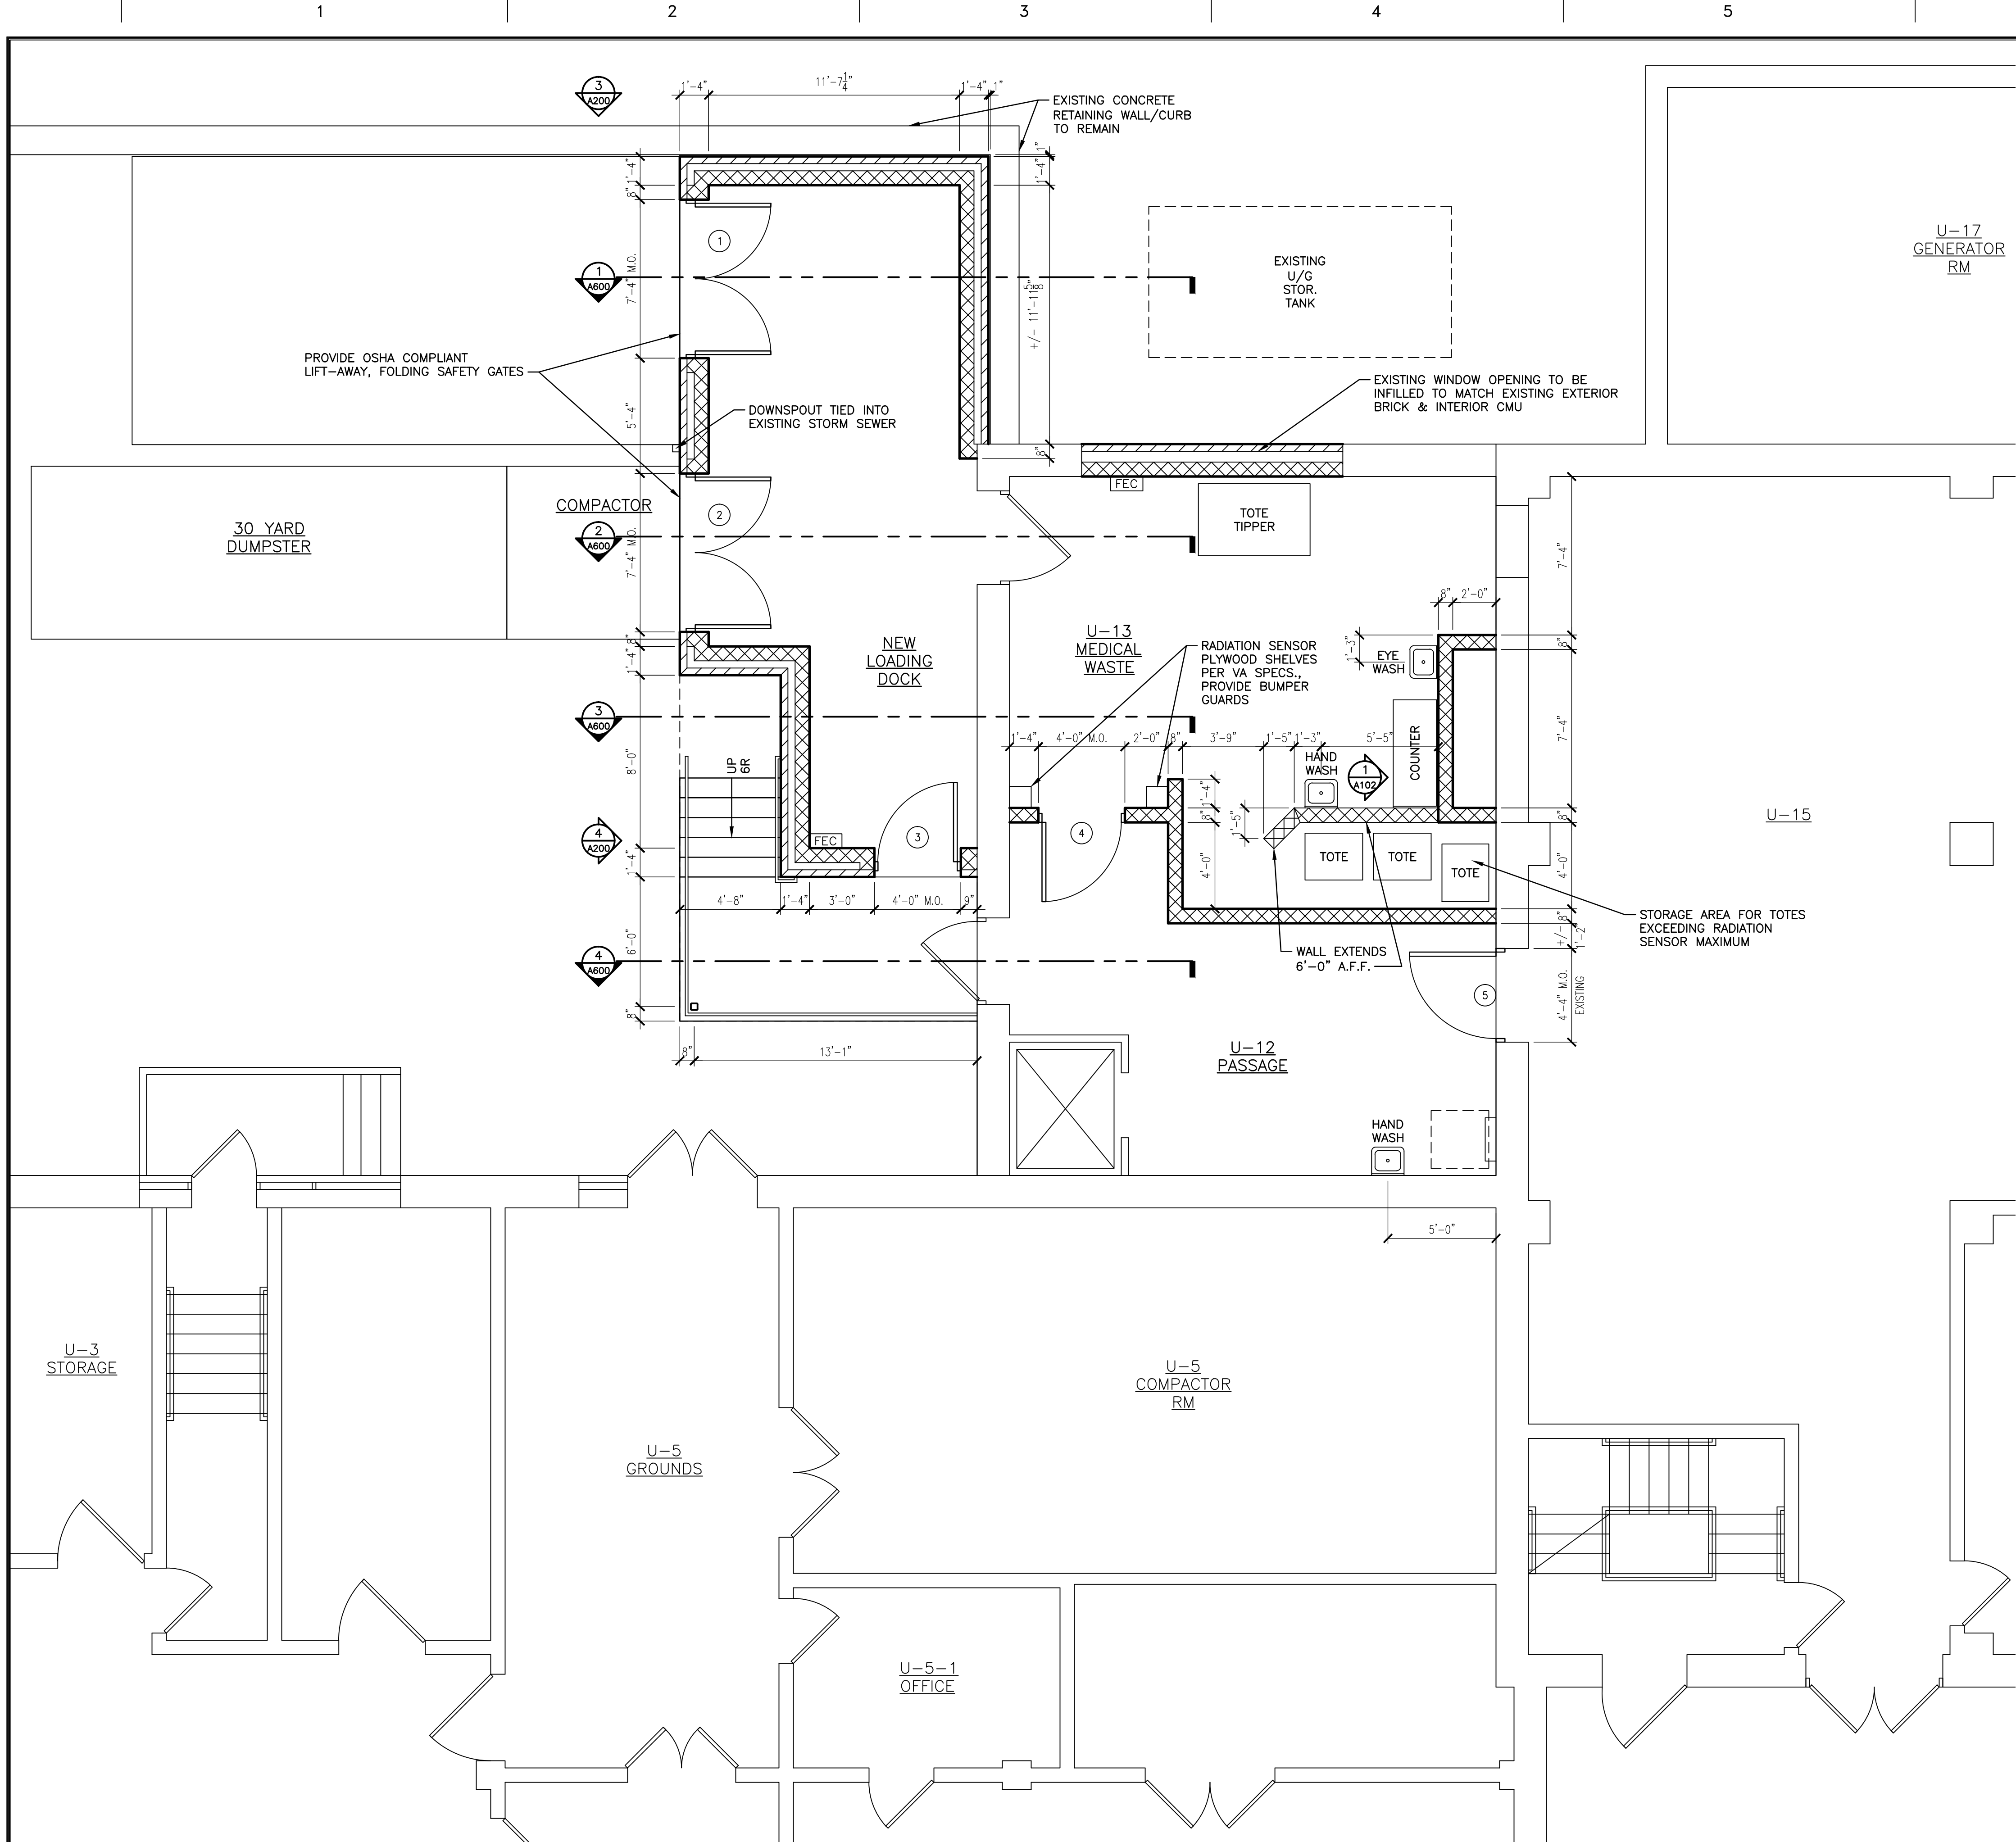


**ALTERNATE 1
PROPOSED BASEMENT FLOOR PLAN**
SCALE: 1/4" = 1'-0"


DOOR SCHEDULE																		
DOORS							FRAMES											
DOOR NO.	SIZE			TYPE	MATERIAL	UNDERCUT	LABEL RATING	OVERALL SIZE			TYPE	HEAD/AMB DETAIL NUMBERS	MATERIAL	THRESHOLD	GLASS TYPE	HARDWARE	REMARKS	
	WIDTH	HEIGHT	TH.					WIDTH	HEIGHT	DEPTH								
1	(2)	3'-6"	7'-0"	1 3/4"	G	I. M.		7'-4"	7'-4"	5 3/4"	1		H. M.	1		SET E8		
2	(2)	3'-6"	7'-0"	1 3/4"	G	I. M.		7'-4"	7'-4"	5 3/4"	1		H. M.	1		SET E8		
3		3'-8"	7'-0"	1 3/4"	F	I. M.		4'-0"	7'-4"	5 3/4"	1		H. M.			SET E3		
4		3'-8"	7'-0"	1 3/4"	F	H. M.	1.5HR	4'-0"	7'-4"	5 3/4"	1		H. M.			SET 5		
5		4'-0"	7'-0"	1 3/4"	N	H. M.	1.5HR	4'-4"	7'-4"	5 3/4"	1		H. M.	2		SET SH48	REPLACE EXISTING DOOR & FRAME	
6		3'-8"	7'-0"	1 3/4"	F	I. M.		4'-0"	7'-4"	5 3/4"	1		H. M.			SET E3		
7		3'-8"	7'-0"	1 3/4"	F	I. M.		4'-0"	7'-4"	5 3/4"	1		H. M.			SET E3		

H.M. = HOLLOW METAL - PAINTED
I.M. = INSULATED METAL - PAINTED
NOTE: PAINT ALL EXISTING & NEW DOORS & FRAMES TO MATCH EXISTING.

DOOR TYPES
SCALE: 1/4" = 1'-0"

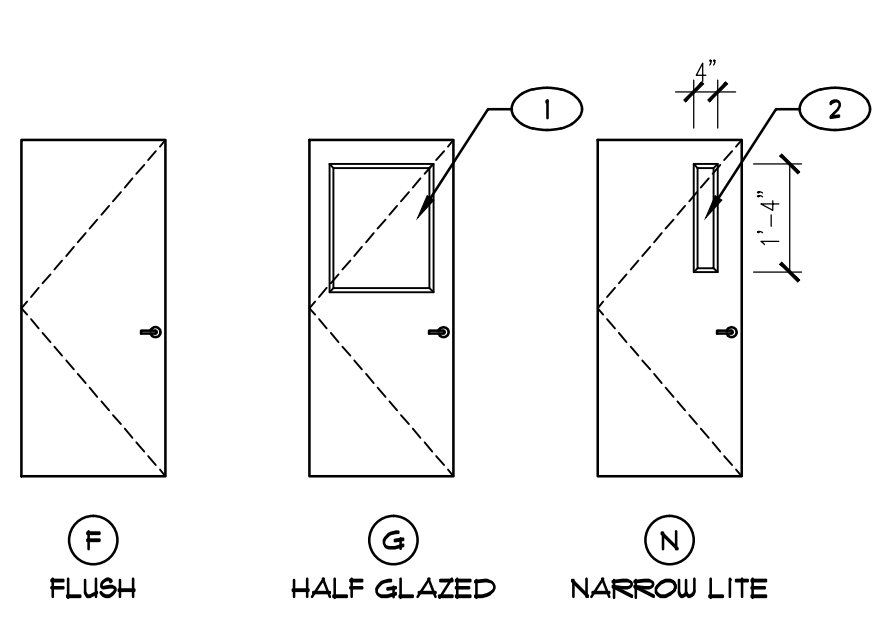


DOOR FRAME TYPES
SCALE: 1/4" = 1'-0"

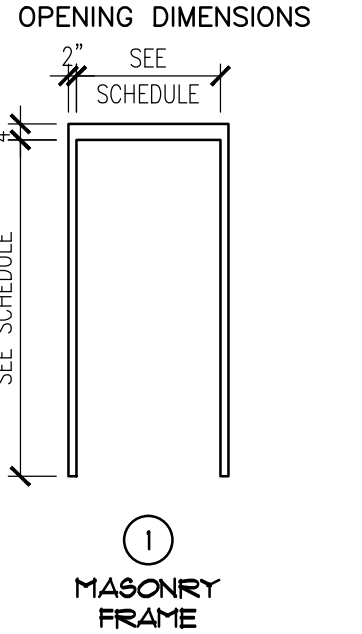


GLASS TYPES

- PROVIDE CLEAR, LOW-E GLASS FOR ALL EXTERIOR GLAZING
- (1) 1" INSULATED / TEMPERED GLASS
 - (2) 1/4" FIRE RATED GLASS (NON WIRE)

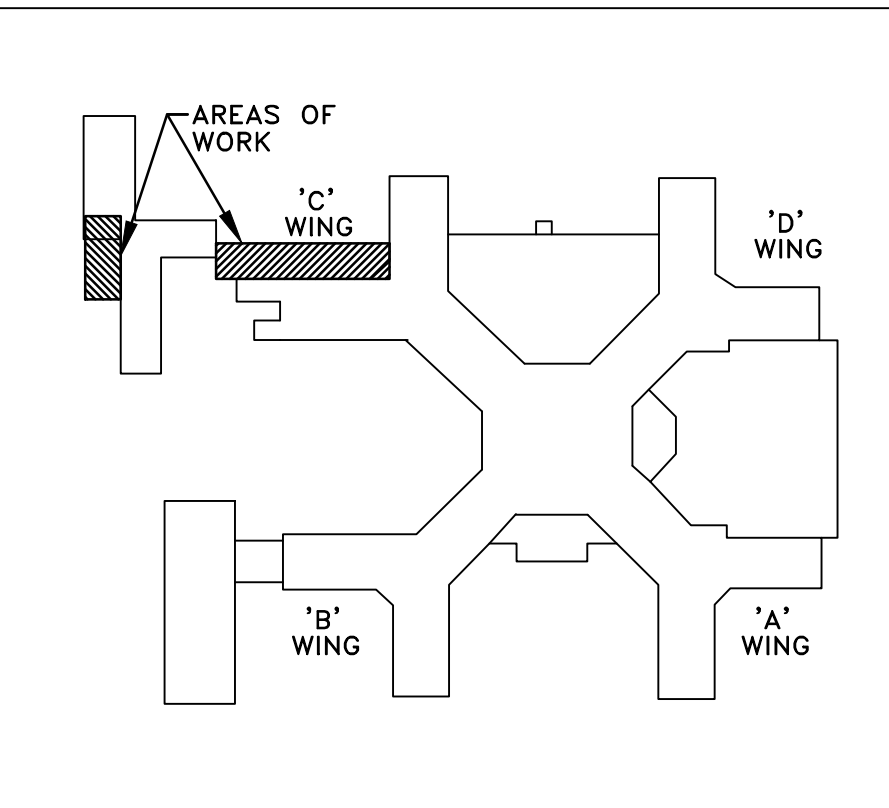

KEY PLAN
SCALE: NONE

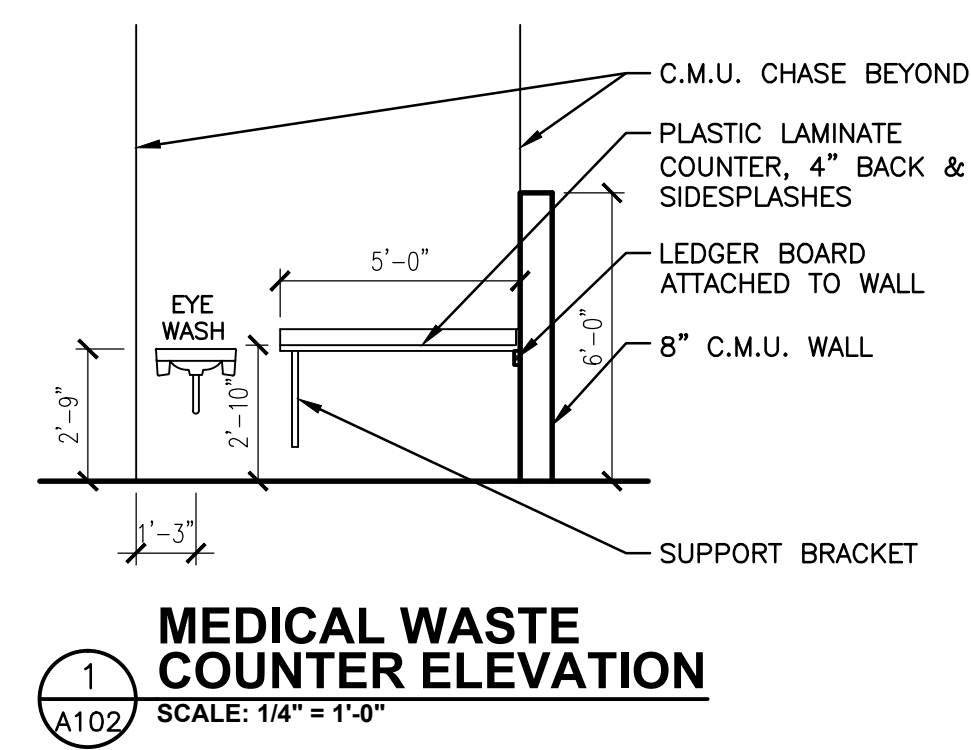


**BASE BID
PROPOSED BASEMENT FLOOR PLAN**
SCALE: 1/4" = 1'-0"

PLAN KEY

- EXISTING WALLS TO REMAIN. ALL EXISTING INTERIOR WALL SURFACES TO BE PAINTED.
- NEW INTERIOR MASONRY WALLS
8" C.M.U. EXTEND TO EXISTING DECK/STRUCTURE ABOVE, UNLESS NOTED OTHERWISE. ALL NEW INTERIOR C.M.U. WALL SURFACES TO BE PAINTED TO MATCH EXISTING.
- NEW EXTERIOR MASONRY WALLS
8" C.M.U., 2" POLYISOCYANURATE INSULATION, 2" AIR SPACE, FACE BRICK VENEER. ALL NEW INTERIOR C.M.U. WALL SURFACES TO BE PAINTED TO MATCH EXISTING.

- NEW DOOR AS SCHEDULED
- EXISTING DOOR TO REMAIN

Revisions	Date	VA WESTERN NEW YORK HEALTHCARE SYSTEM 3495 BAILEY AVENUE BUFFALO, NEW YORK 14215	ECAB engineering, p.c. 15 Schoen Place Suite 300 Buffalo, NY 14204 Phone: (585) 641-7121 Fax: (585) 362-4175 www.ecab.com	Altamura Architectural Consulting 1260 Scottsville Road, Suite 202 Rochester, New York 14624 585.473.0669 fax: 585.271.2679 email: Altamura@attinternet.net	CARDIOLOGY MANAGER	DATE	ENGINEERING MANAGER	DATE	Drawing Title BASEMENT FLOOR PLAN	Project Title MEDICAL WASTE TRAILER	Date February 15, 2013				
					INFECTION CONTROL	DATE	CARELINE MANAGER	DATE	MEDICAL CENTER DIRECTOR	DATE	Station No. 528-12-102				
									ASSOCIATE MEDICAL CENTER DIRECTOR	DATE	Building Number 6			Checked DJA	Drawn DJA
											Location V.A.M.C. BUFFALO, NEW YORK			09-372-A102	

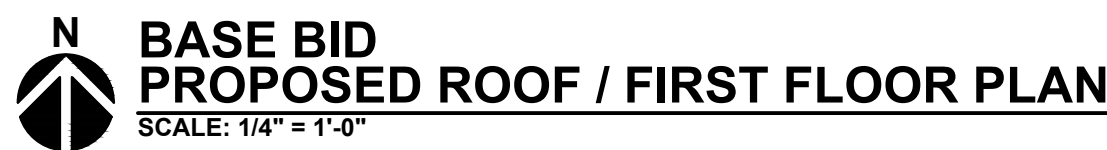

VA WESTERN NEW YORK HEALTHCARE SYSTEM
3495 BAILEY AVENUE
BUFFALO, NEW YORK 14215

stamp

CARDIOLOGY MANAGER
INFECTION CONTROL
SAFETY OFFICER


Drawing Title	
<div style="text-align: center;"> ROOF / FIRST FLOOR PLAN </div>	
MEDICAL CENTER DIRECTOR	DATE
ASSOCIATE MEDICAL CENTER DIRECTOR	DATE

Project Title		
MEDICAL WASTE TRAILER		
Building Number 6	Checked DJA	Drawn DJA
Location V.A.M.C. BUFFALO, NEW YORK		

Date	February 15, 2013
Station No.	528-12-102
09-372-A103	



one-eighth inch = one foot
one-quarter inch = one foot
three-eighths inch = one foot
one-half inch = one foot
three-quarters inch = one foot
one inch = one foot
one and one-half inch = one foot
two inches = one foot
three inches = one foot

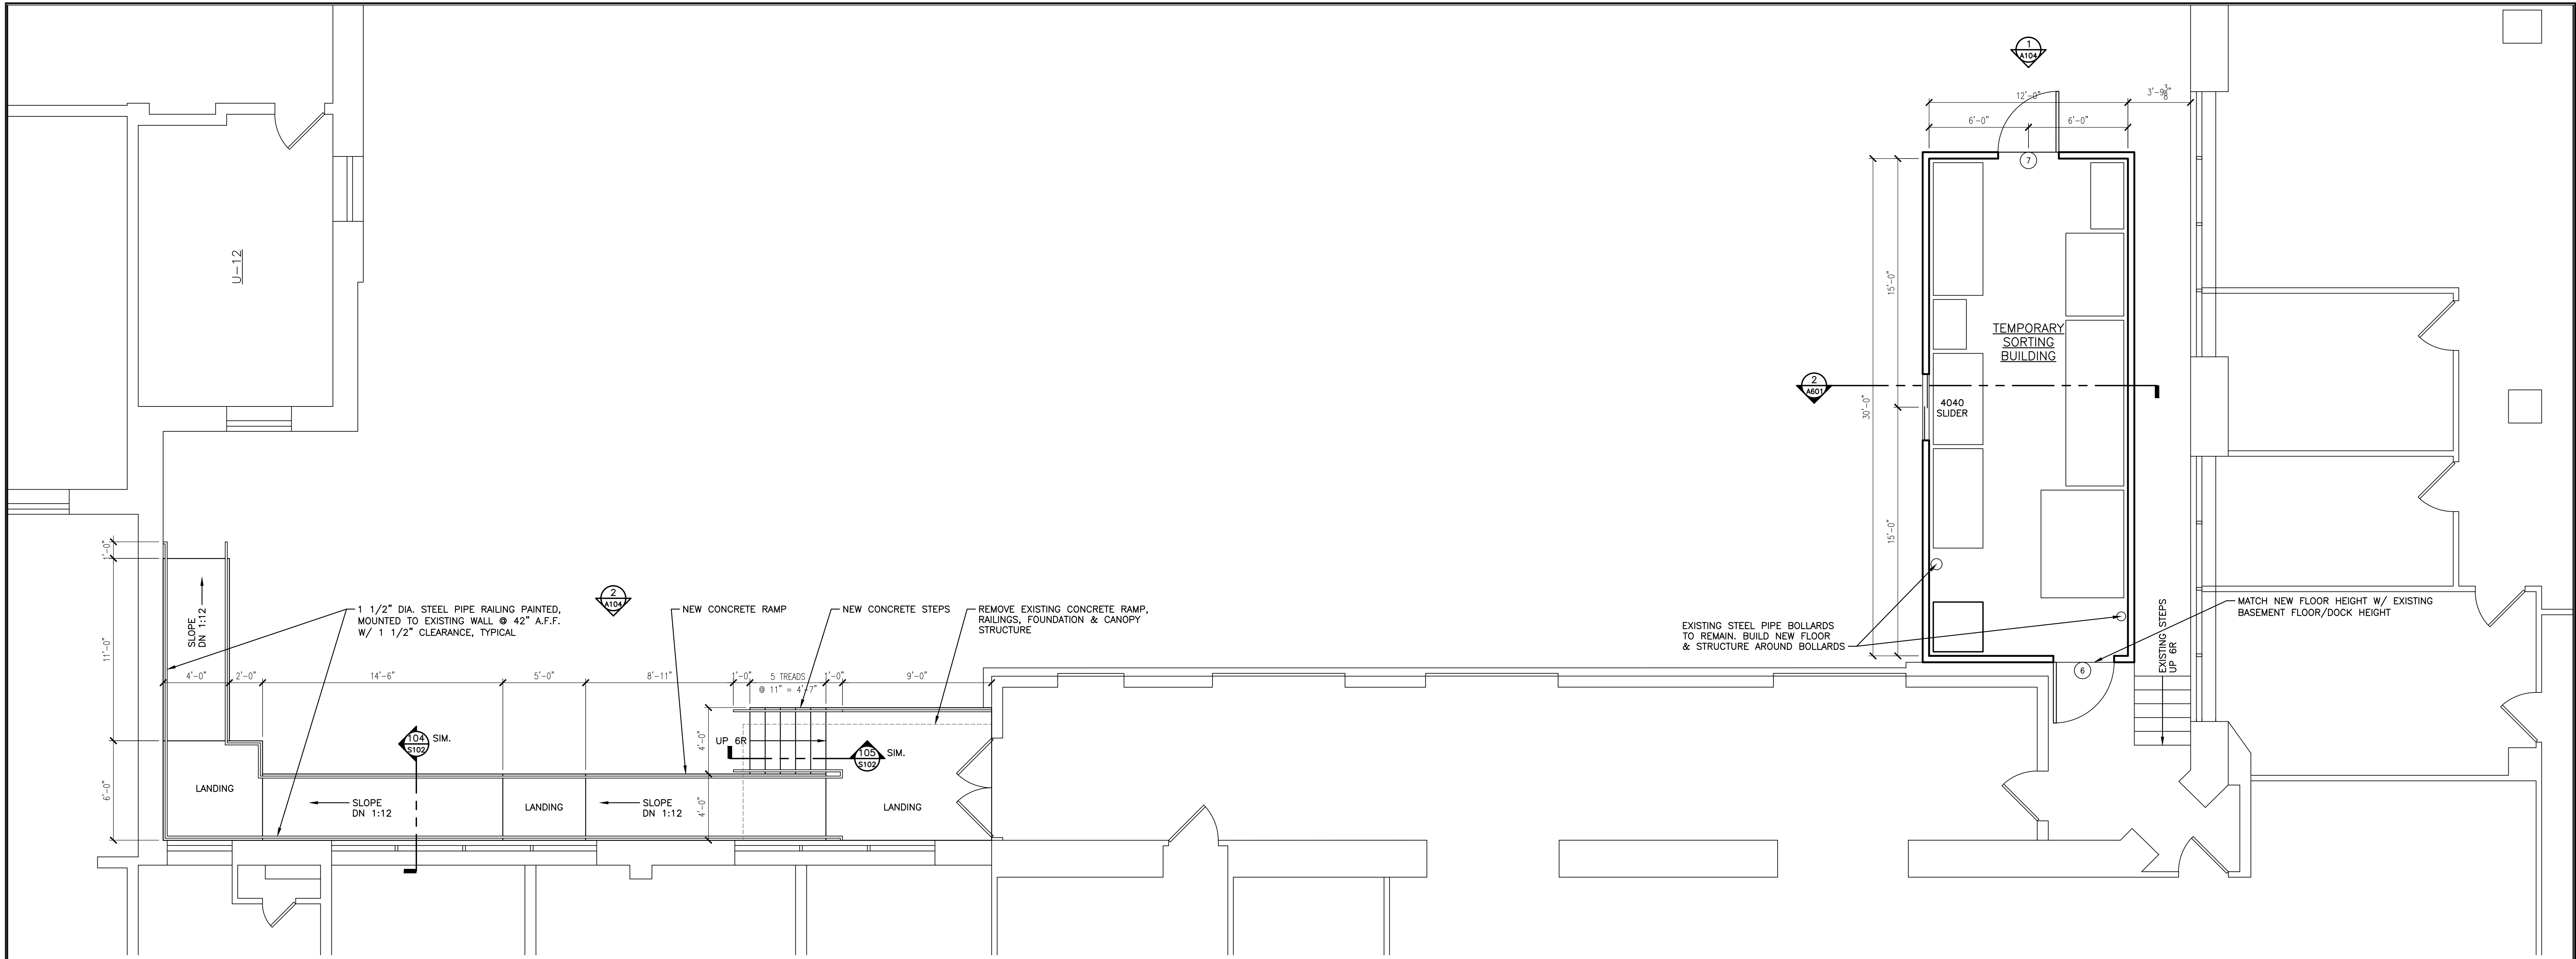


PROPOSED BASEMENT FLOOR PLAN
SCALE: 1/4" = 1'-0"


PLAN KEY

- EXISTING WALLS TO REMAIN. ALL EXISTING INTERIOR WALL SURFACES TO BE PAINTED.
- NEW EXTERIOR WALLS:
1/2" T1-11 PLYWOOD SIDING PAINTED, AIR INFILTRATION BARRIER,
R-13 BATT INSULATION, 2x4 WOOD STUDS @ 16" O.C., 4 MIL POLY.
VAPOR BARRIER, 5/8" G.W.B. PAINTED.


- NEW DOOR AS SCHEDULED
- EXISTING DOOR TO REMAIN

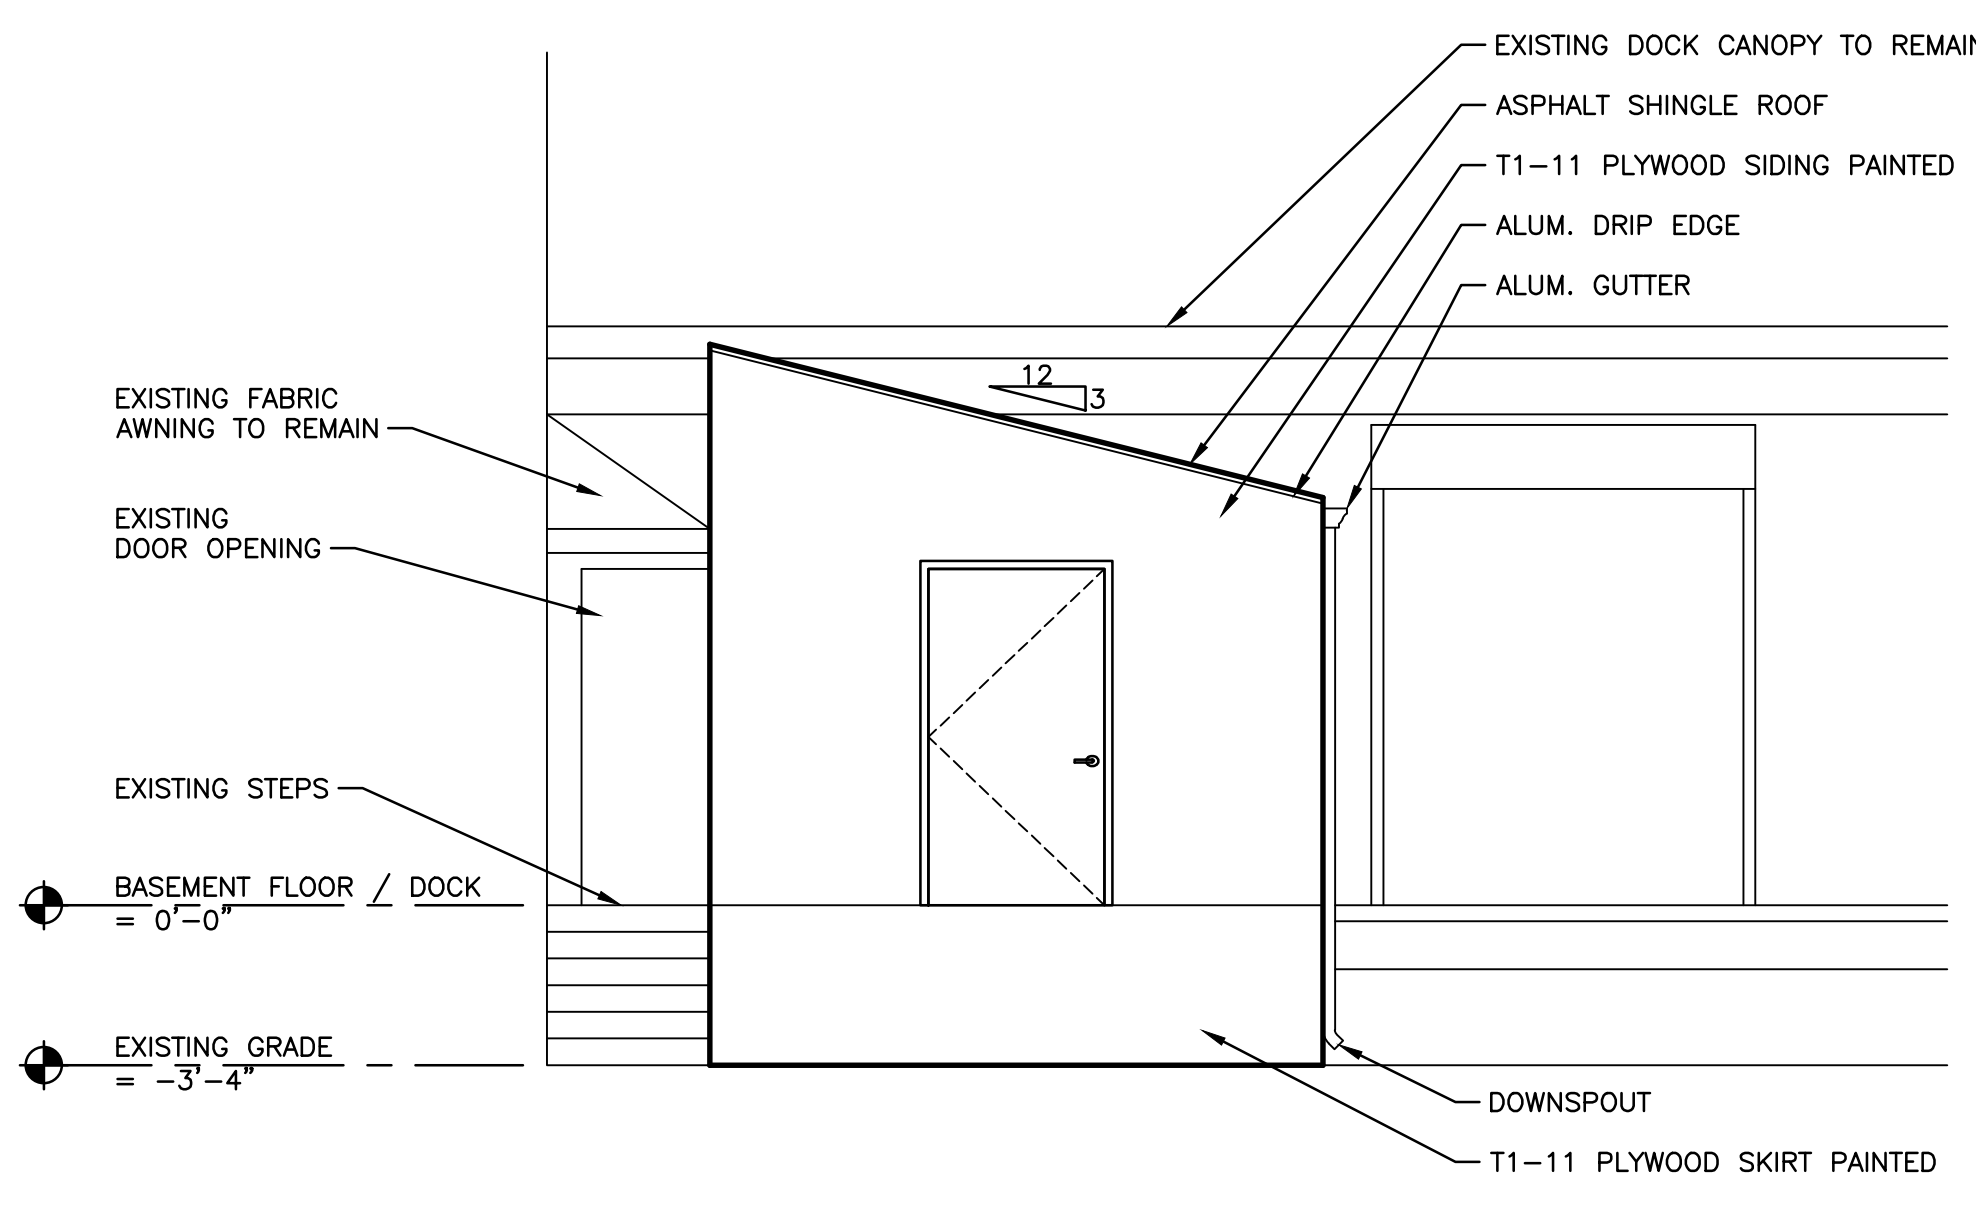

EAST BUILDING ELEVATION
SCALE: 1/4" = 1'-0"

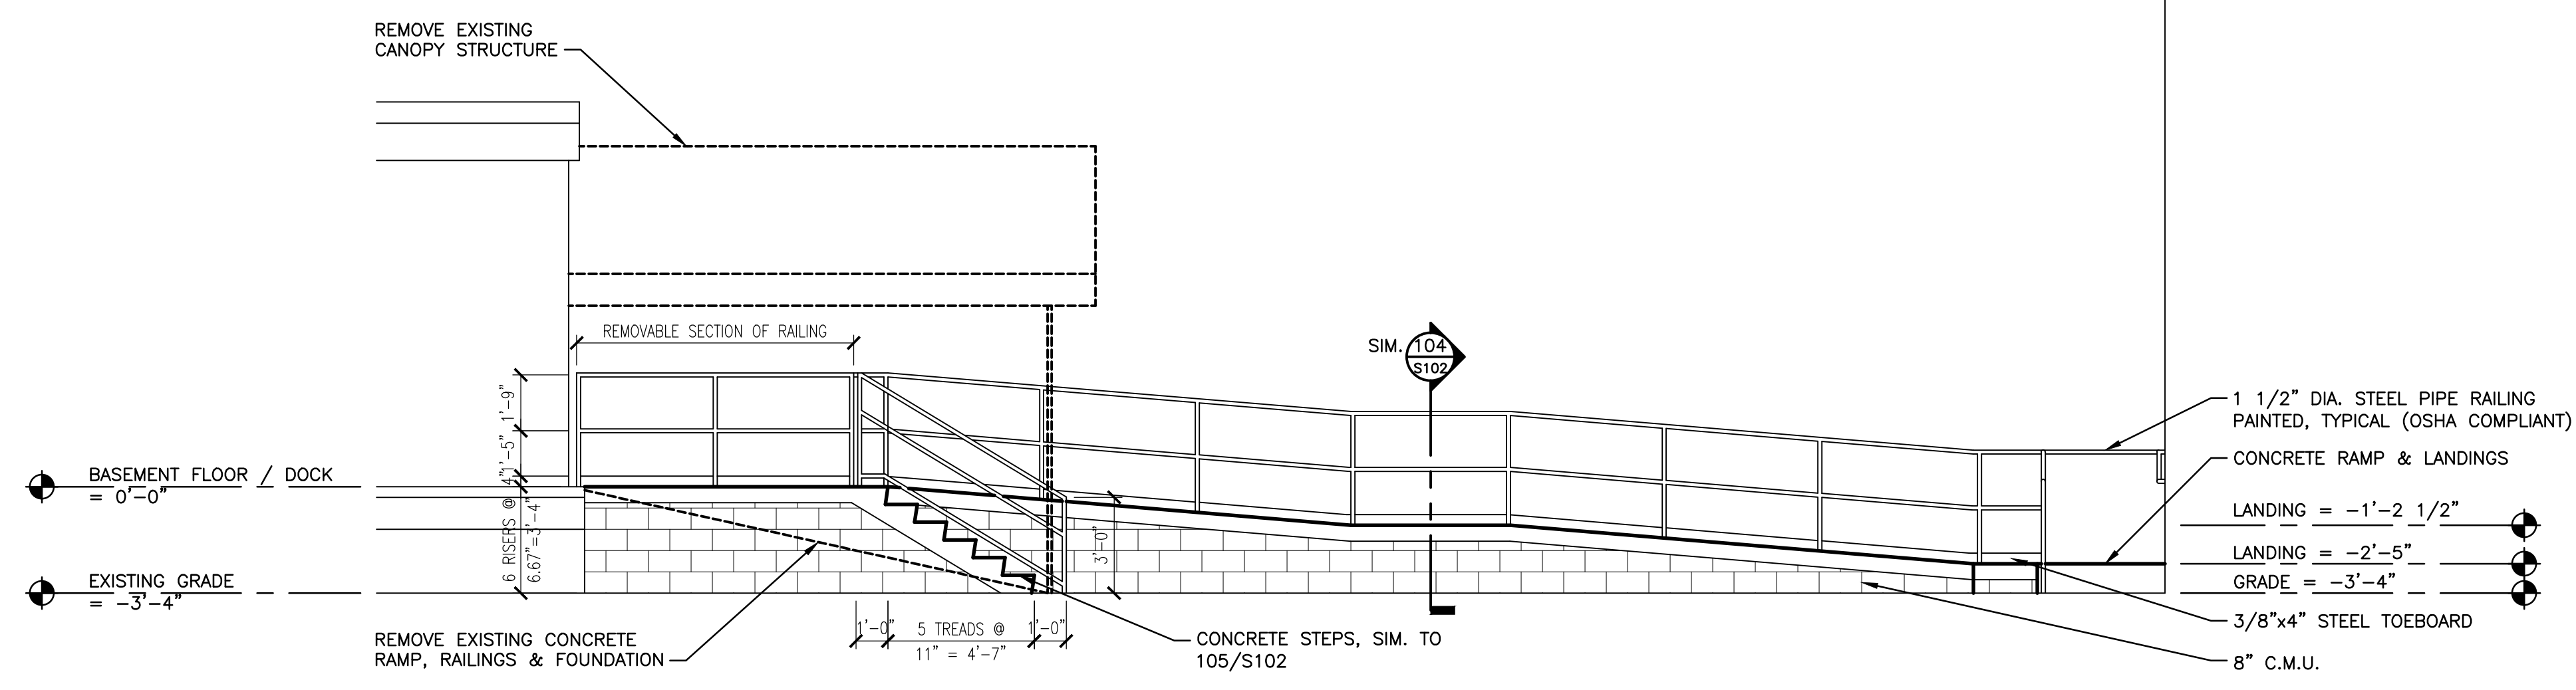


EAST RAMP ELEVATION
SCALE: 1/4" = 1'-0"

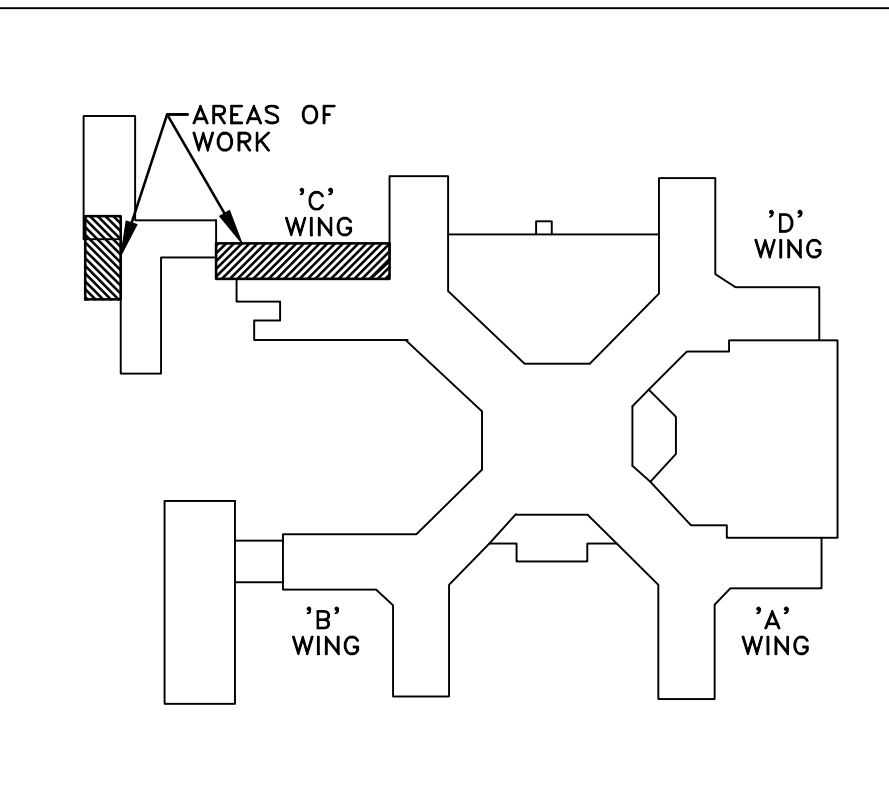


KEY PLAN
SCALE: NONE

--	--	


three inches = one foot
one and one-half inch = one foot
one inch = one foot
three-quarters inch = one foot
one-half inch = one foot
three-eighths inch = one foot
one-quarter inch = one foot
one-eighth inch = one foot

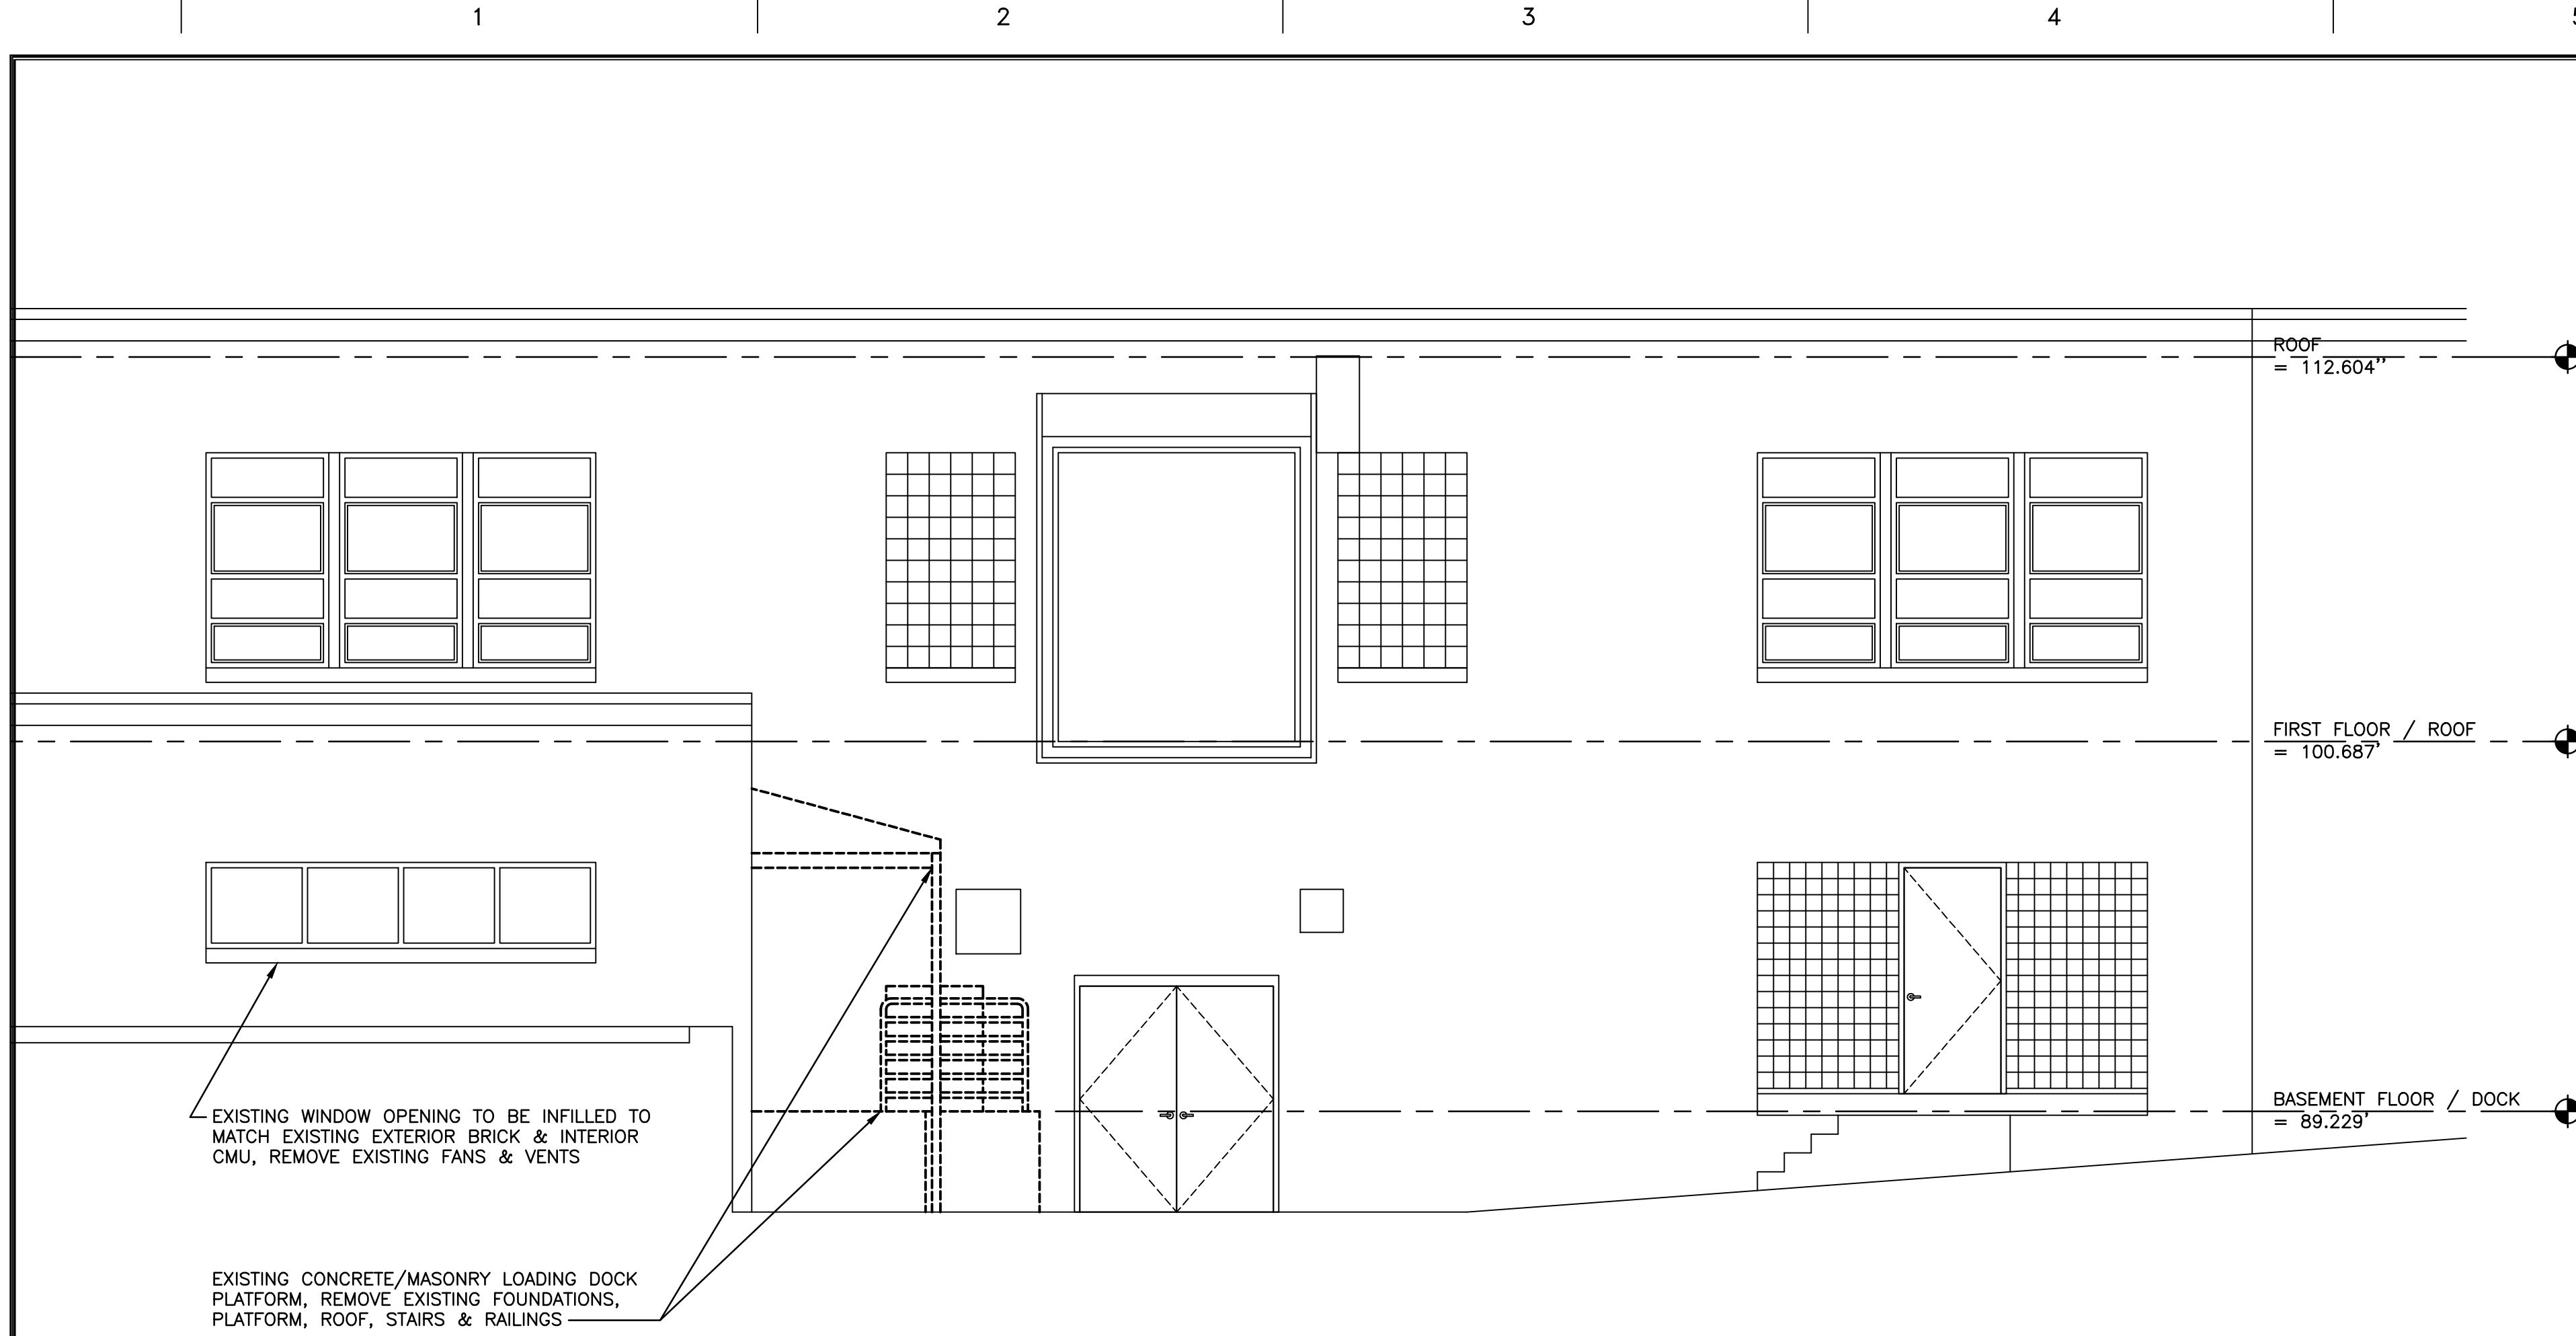


1
A200
EXISTING NORTH ELEVATION
SCALE: 1/4" = 1'-0"

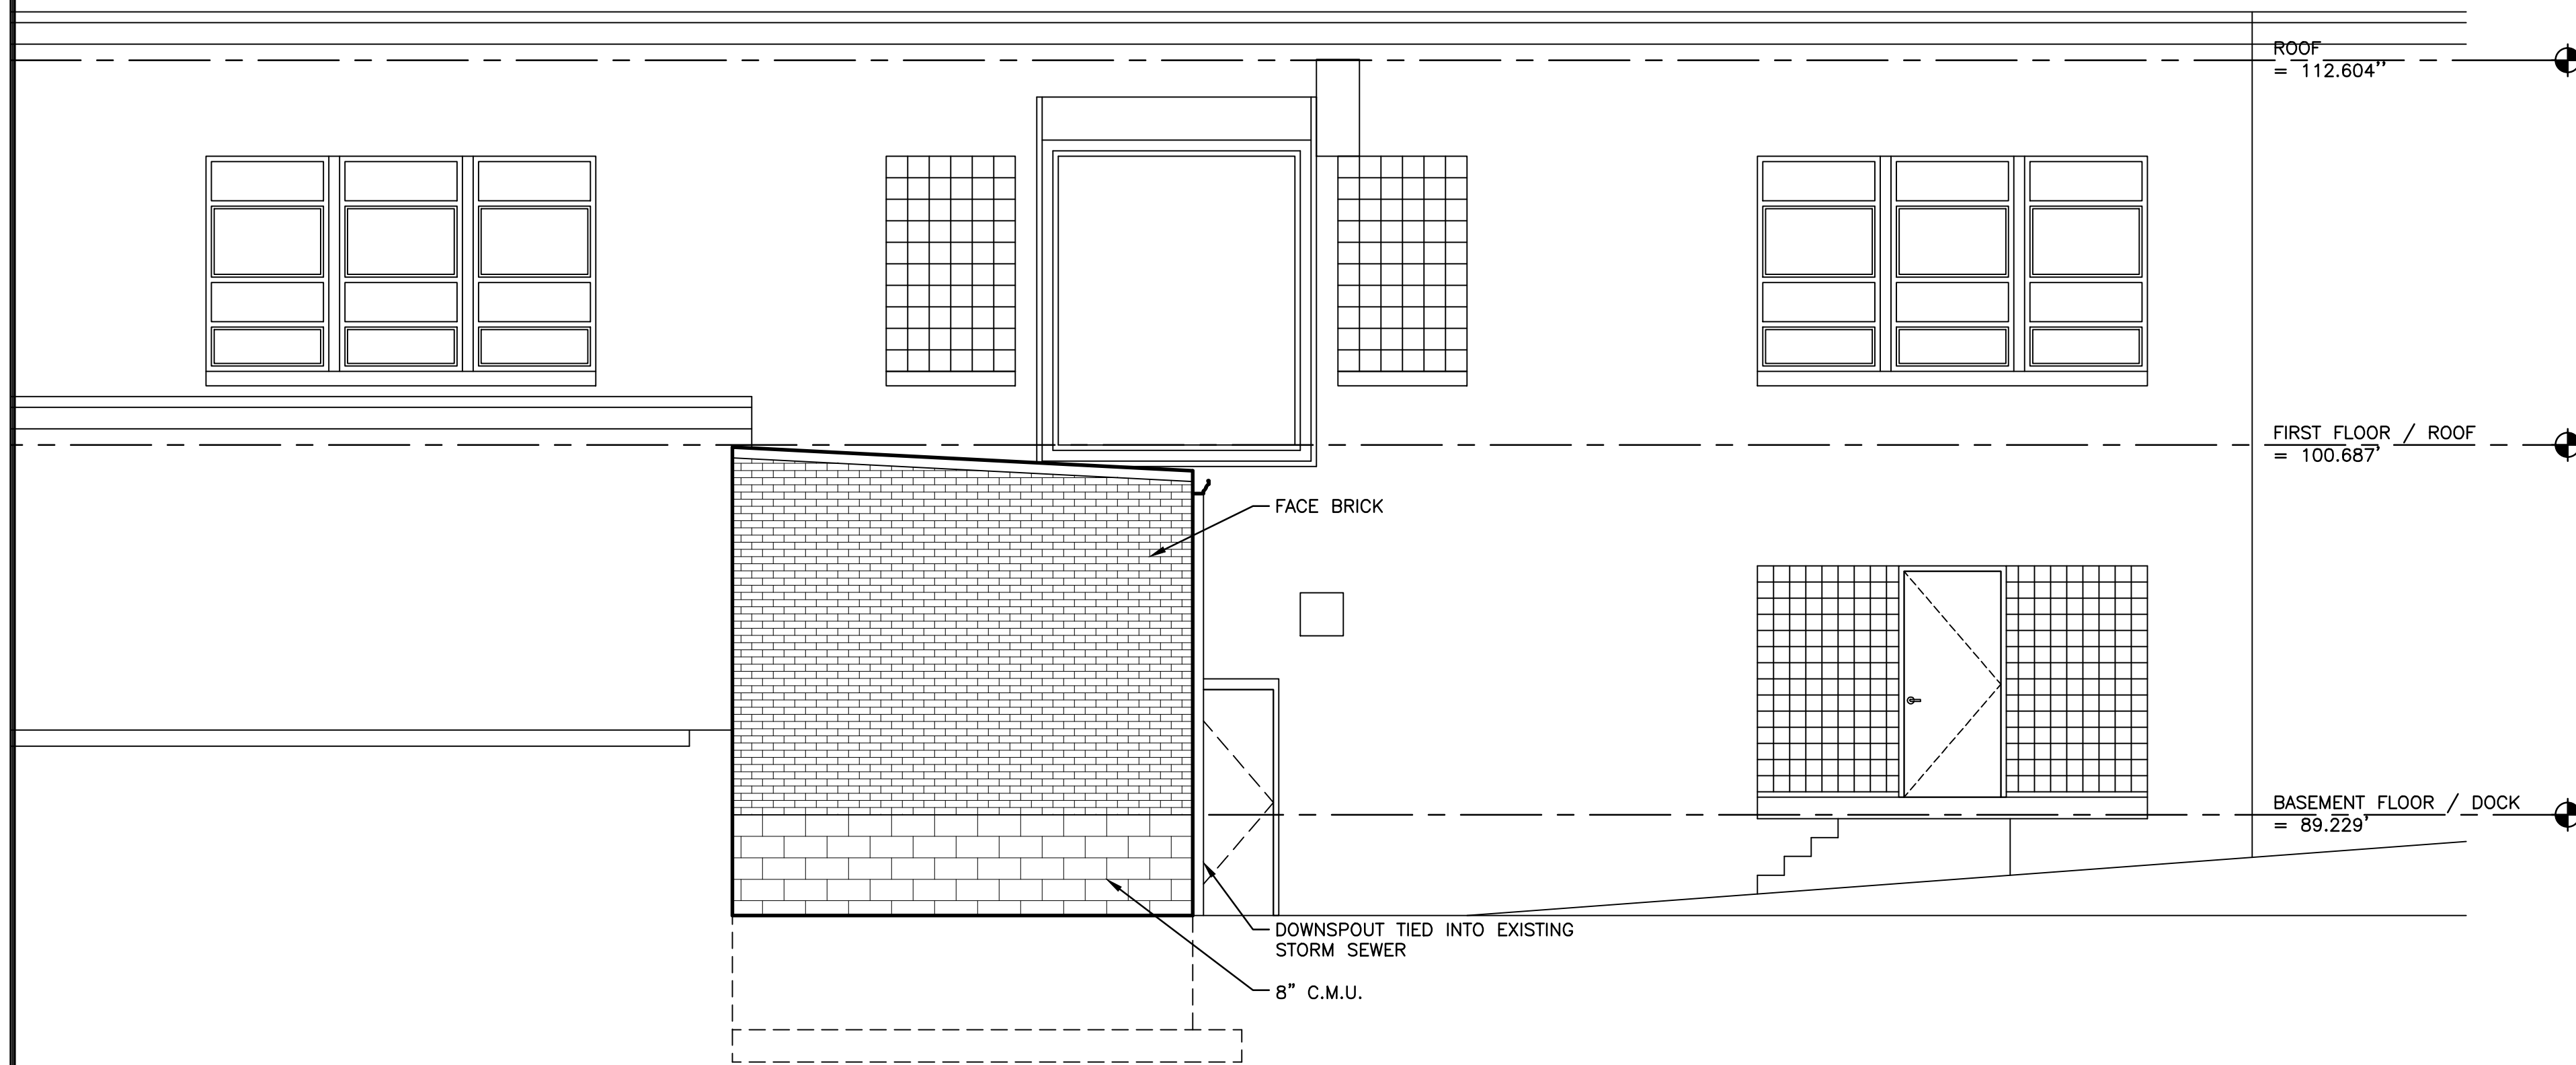


3
A200
BASE BID PROPOSED NORTH ELEVATION
SCALE: 1/4" = 1'-0"

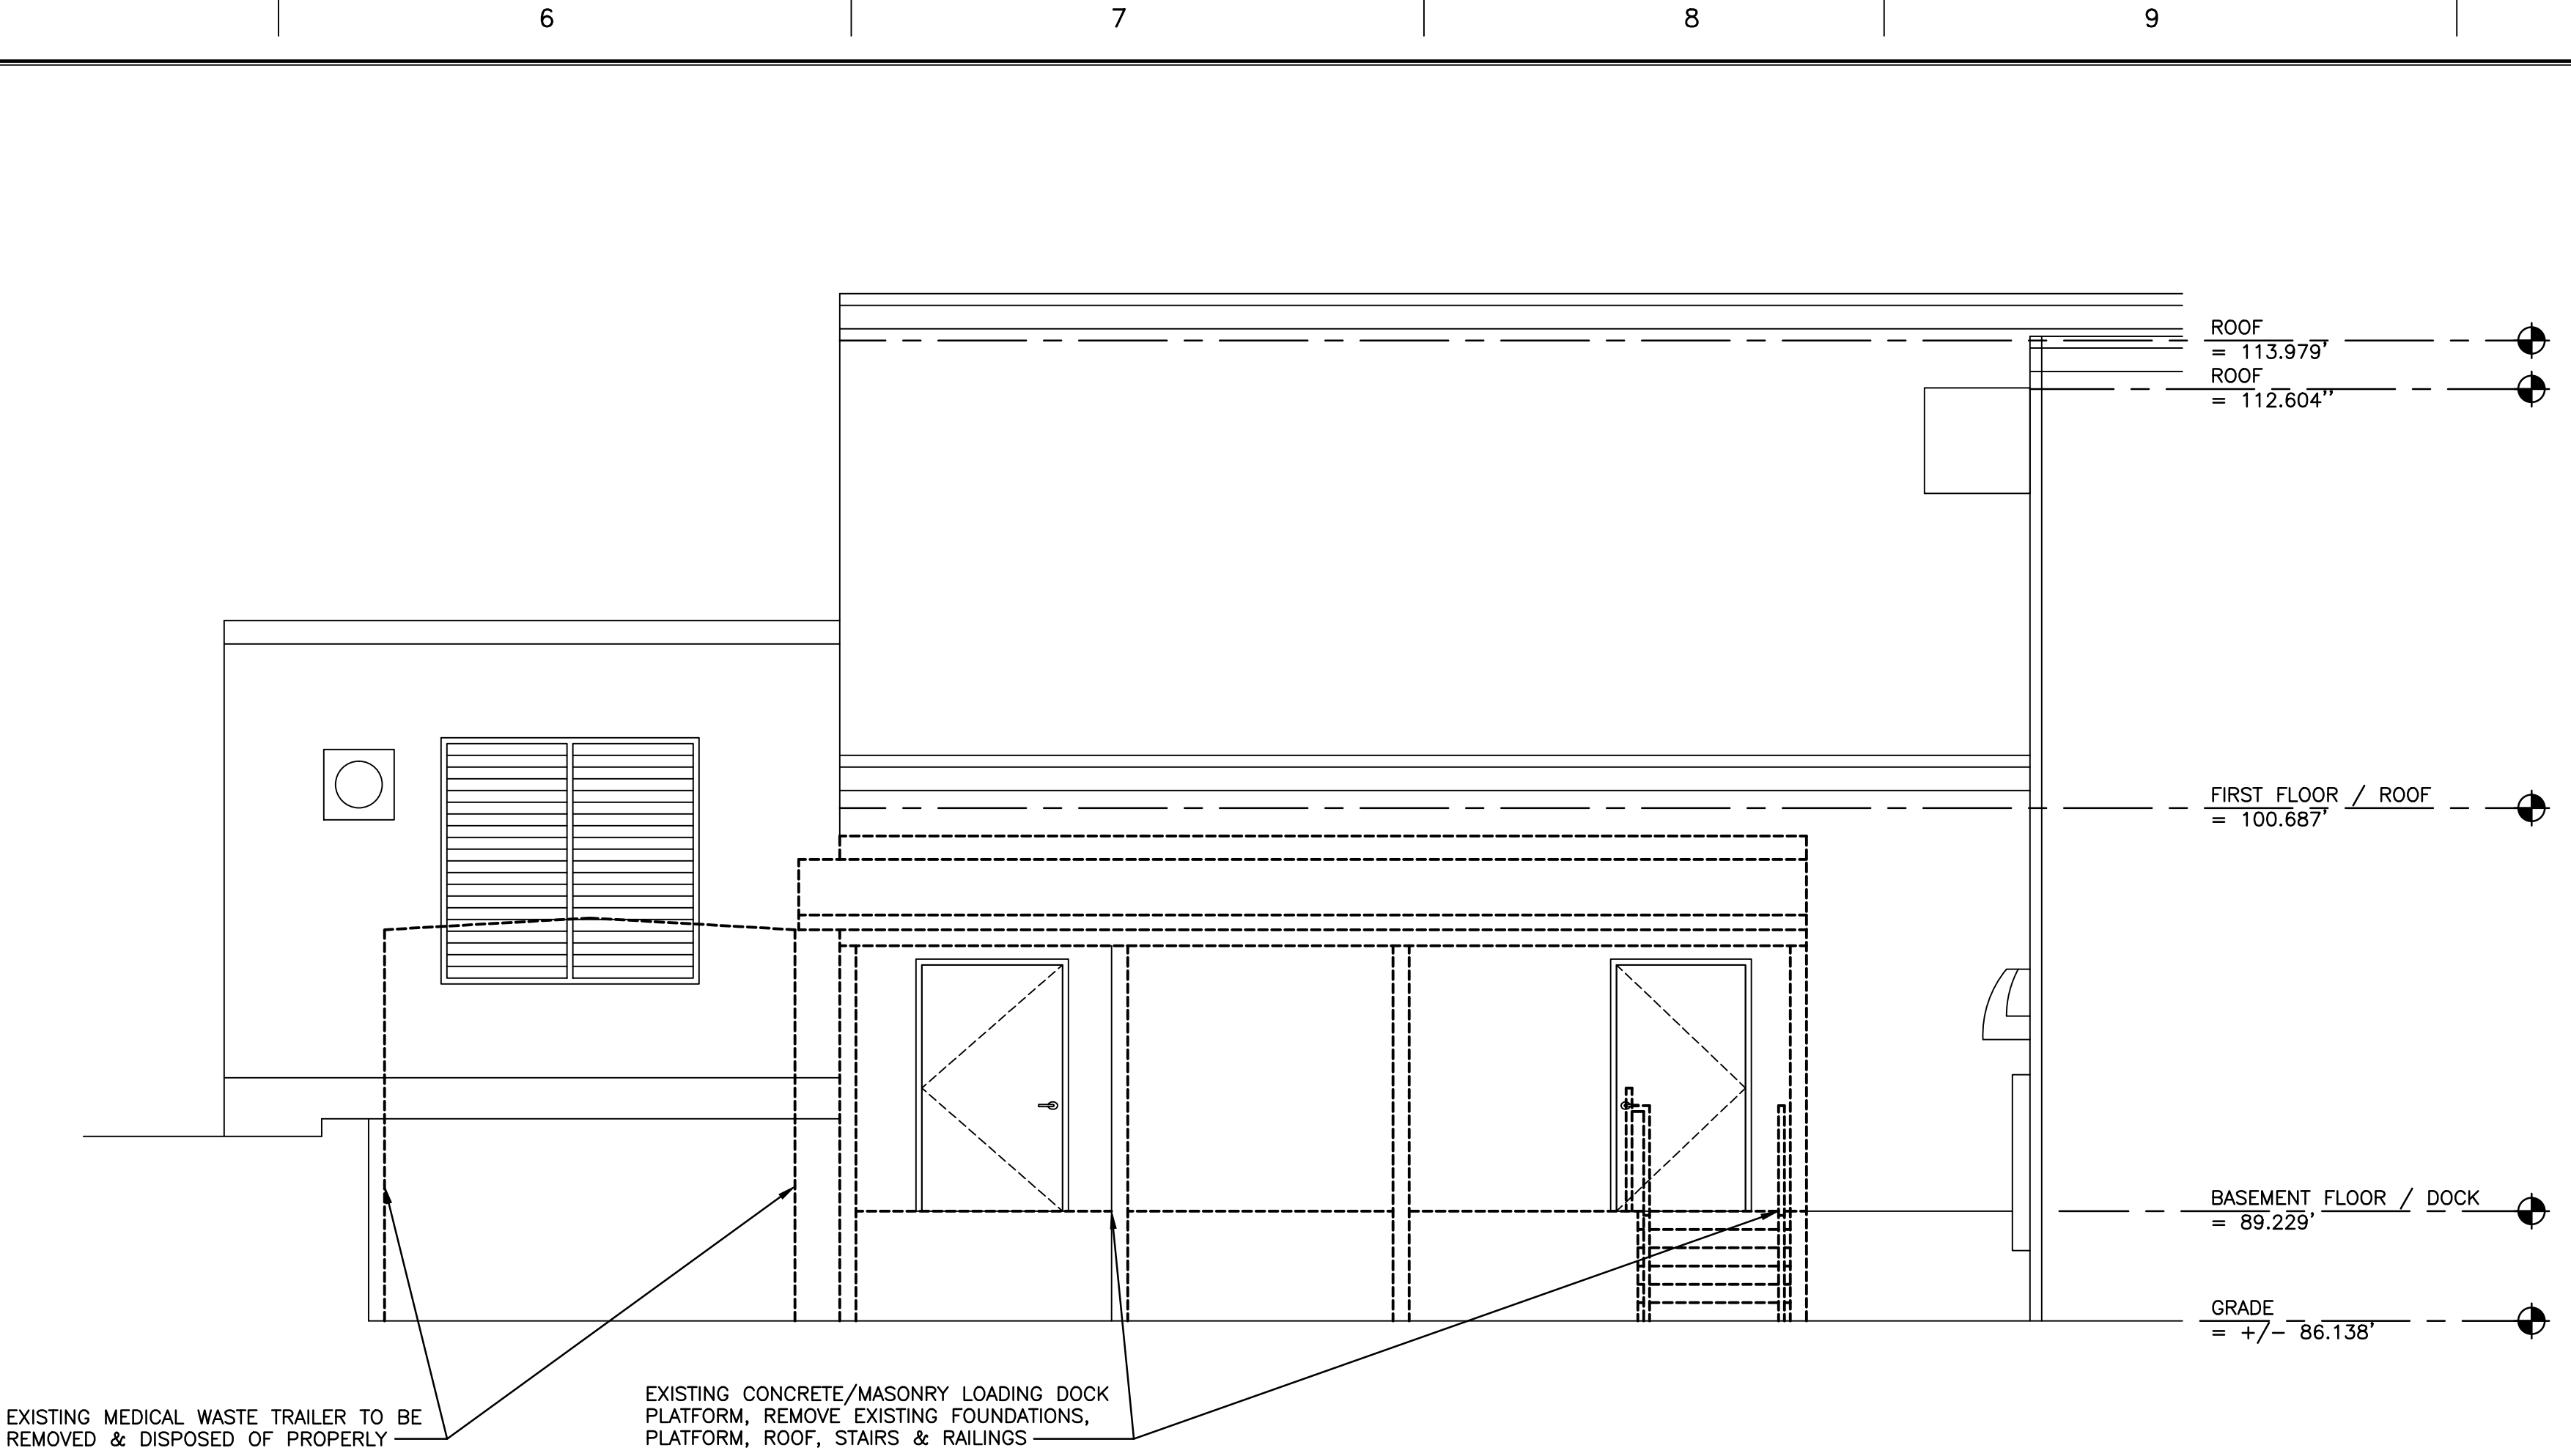

2
A200
EXISTING WEST ELEVATION
SCALE: 1/4" = 1'-0"

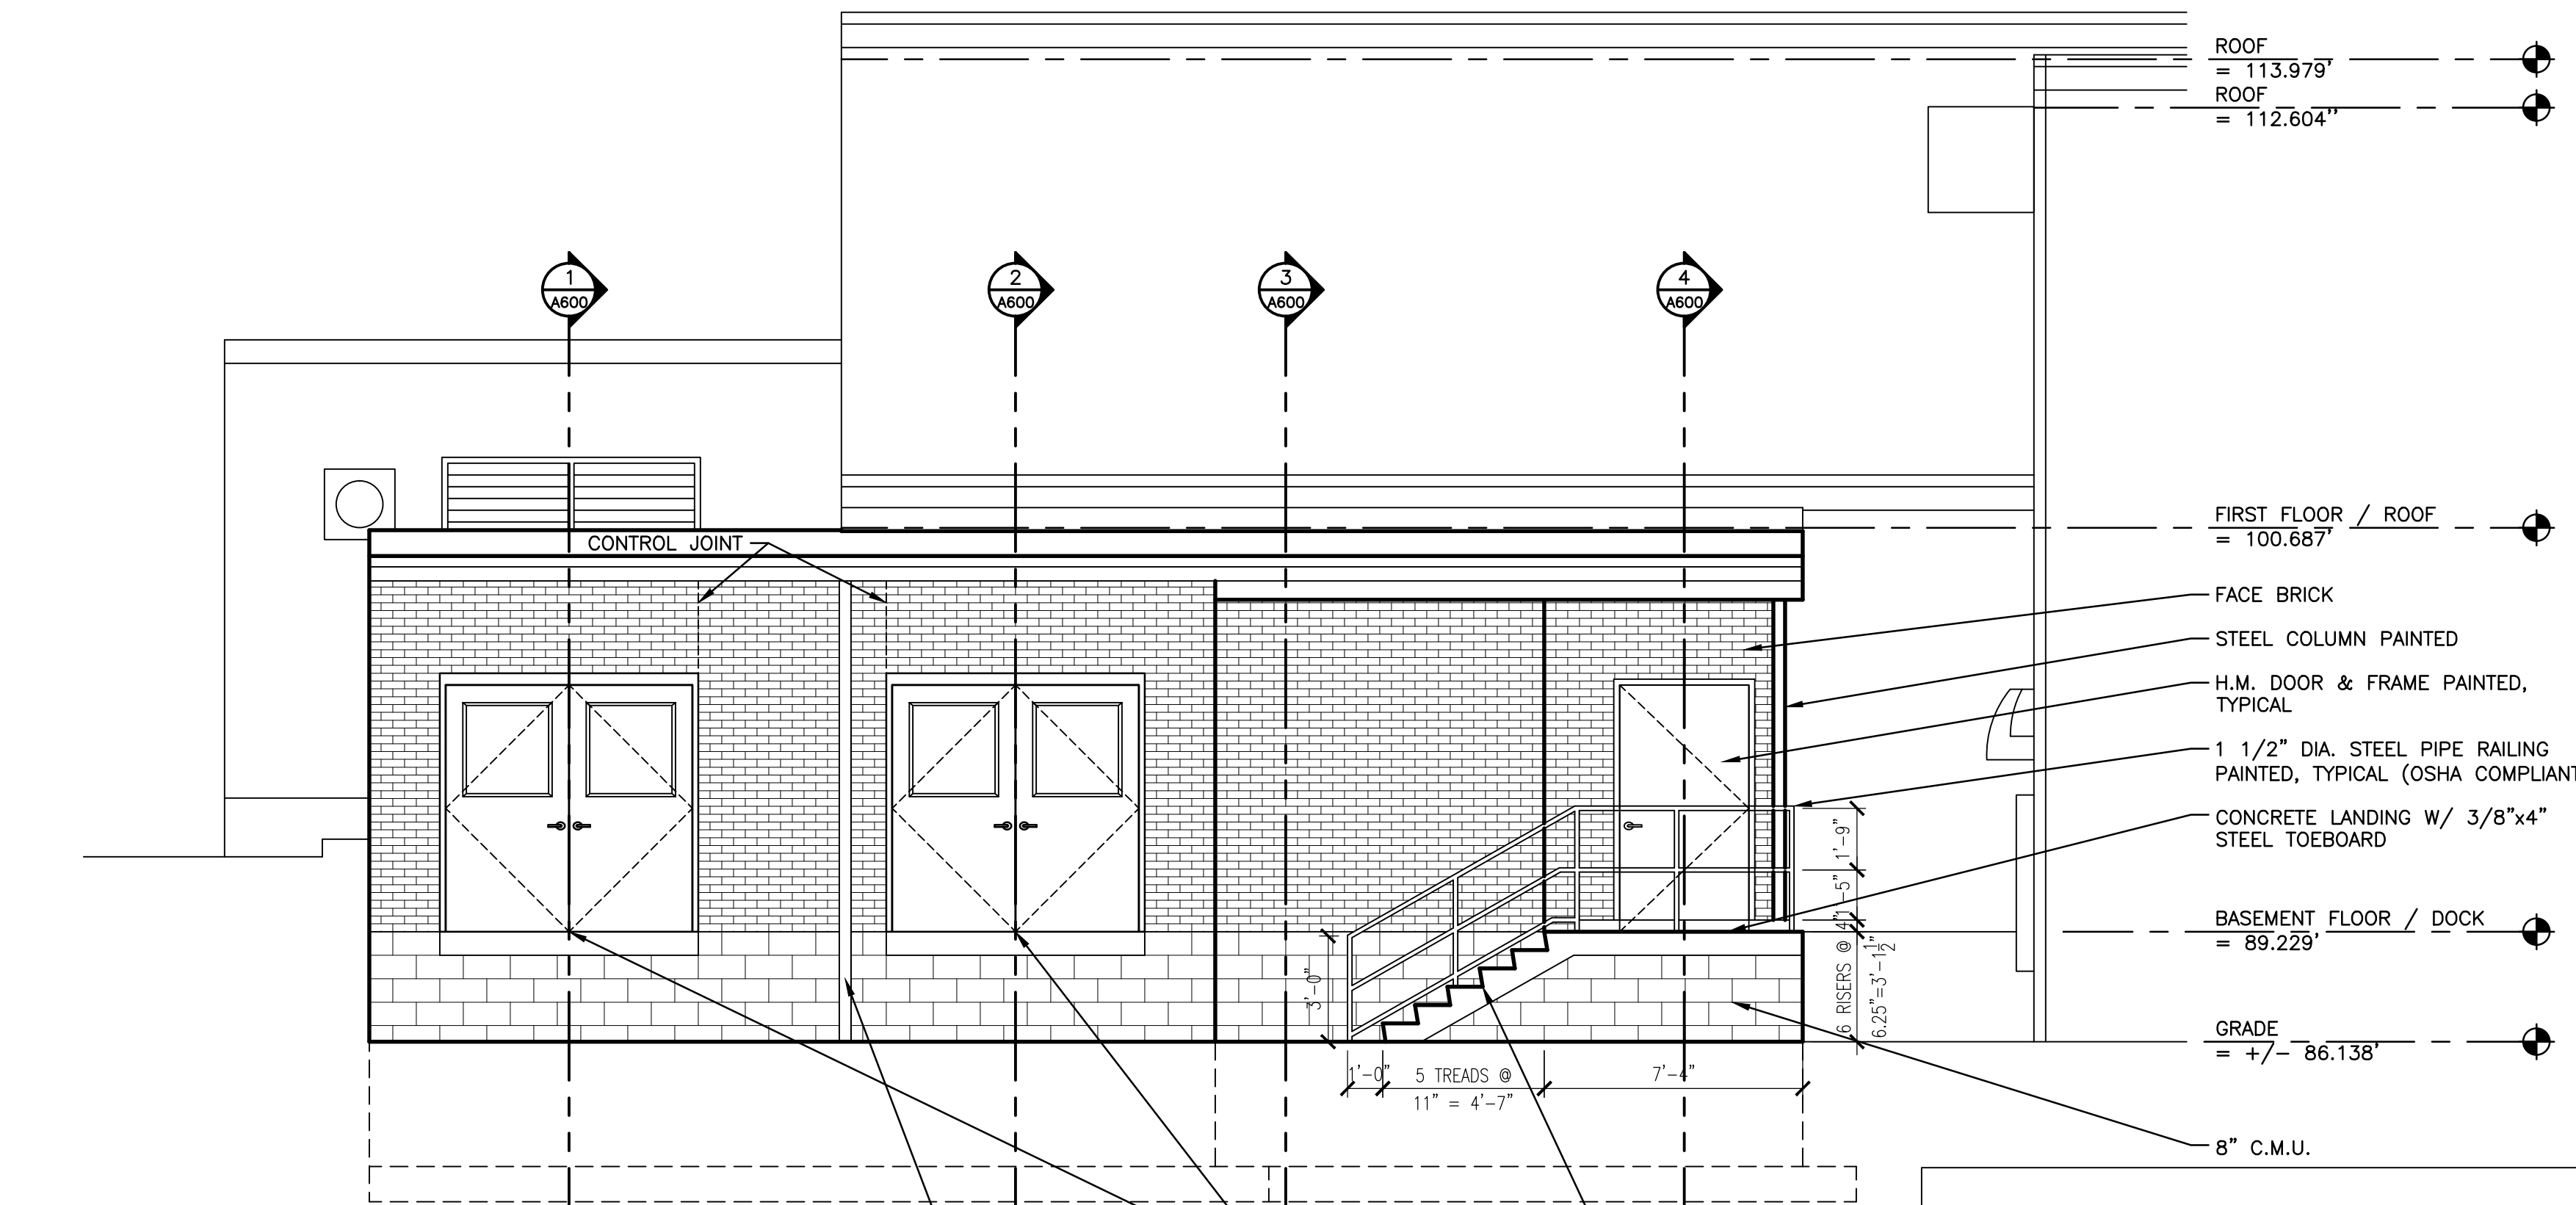

4
A200
BASE BID PROPOSED WEST ELEVATION
SCALE: 1/4" = 1'-0"

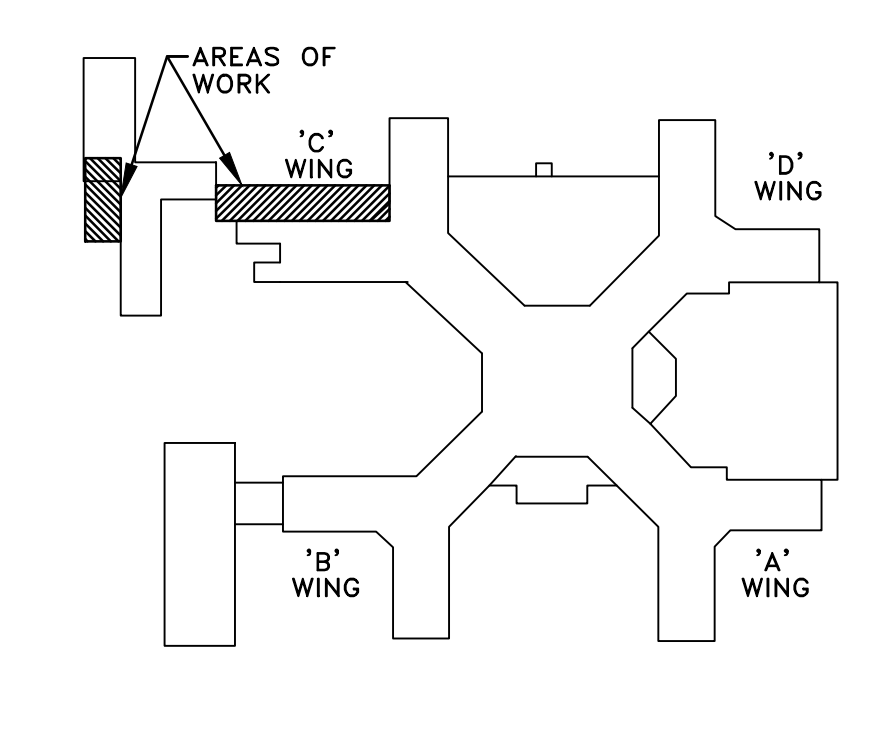

KEY PLAN
SCALE: NONE

Revisions	Date

VA WESTERN NEW YORK HEALTHCARE SYSTEM
3495 BAILEY AVENUE
BUFFALO, NEW YORK 14215

EC4B
engineering, p.c.
15 Schoen Place
Suite 300
Pittsford, NY 14534
Phone: (585) 641-7121
Fax: (585) 362-1775
www.ec4b.com

Consultant
stamp

Altamura
Altamura Architectural Consulting
1260 Scottsville Road, Suite 202
Rochester, New York 14624
585.473.0669
fax: 585.271.2679
email: Altamura@attolinet.net

CARDIOLOGY MANAGER	DATE	ENGINEERING MANAGER	DATE
INFECTION CONTROL	DATE	CARELINE MANAGER	DATE
SAFETY OFFICER	DATE	CHIEF OF STAFF	DATE


Drawing Title EXTERIOR ELEVATIONS	
MEDICAL CENTER DIRECTOR	DATE
ASSOCIATE MEDICAL CENTER DIRECTOR	DATE

Project Title MEDICAL WASTE TRAILER		
Building Number 6	Checked DJA	Drawn DJA
Location V.A.M.C. BUFFALO, NEW YORK		


Date February 15, 2013
Station No. 528-12-102
09-372-A200




three inches = one foot
one and one-half inch = one foot
one inch = one foot
three-quarters inch = one foot
one-half inch = one foot
three-eighths inch = one foot
one-quarter inch = one foot
one-eighth inch = one foot

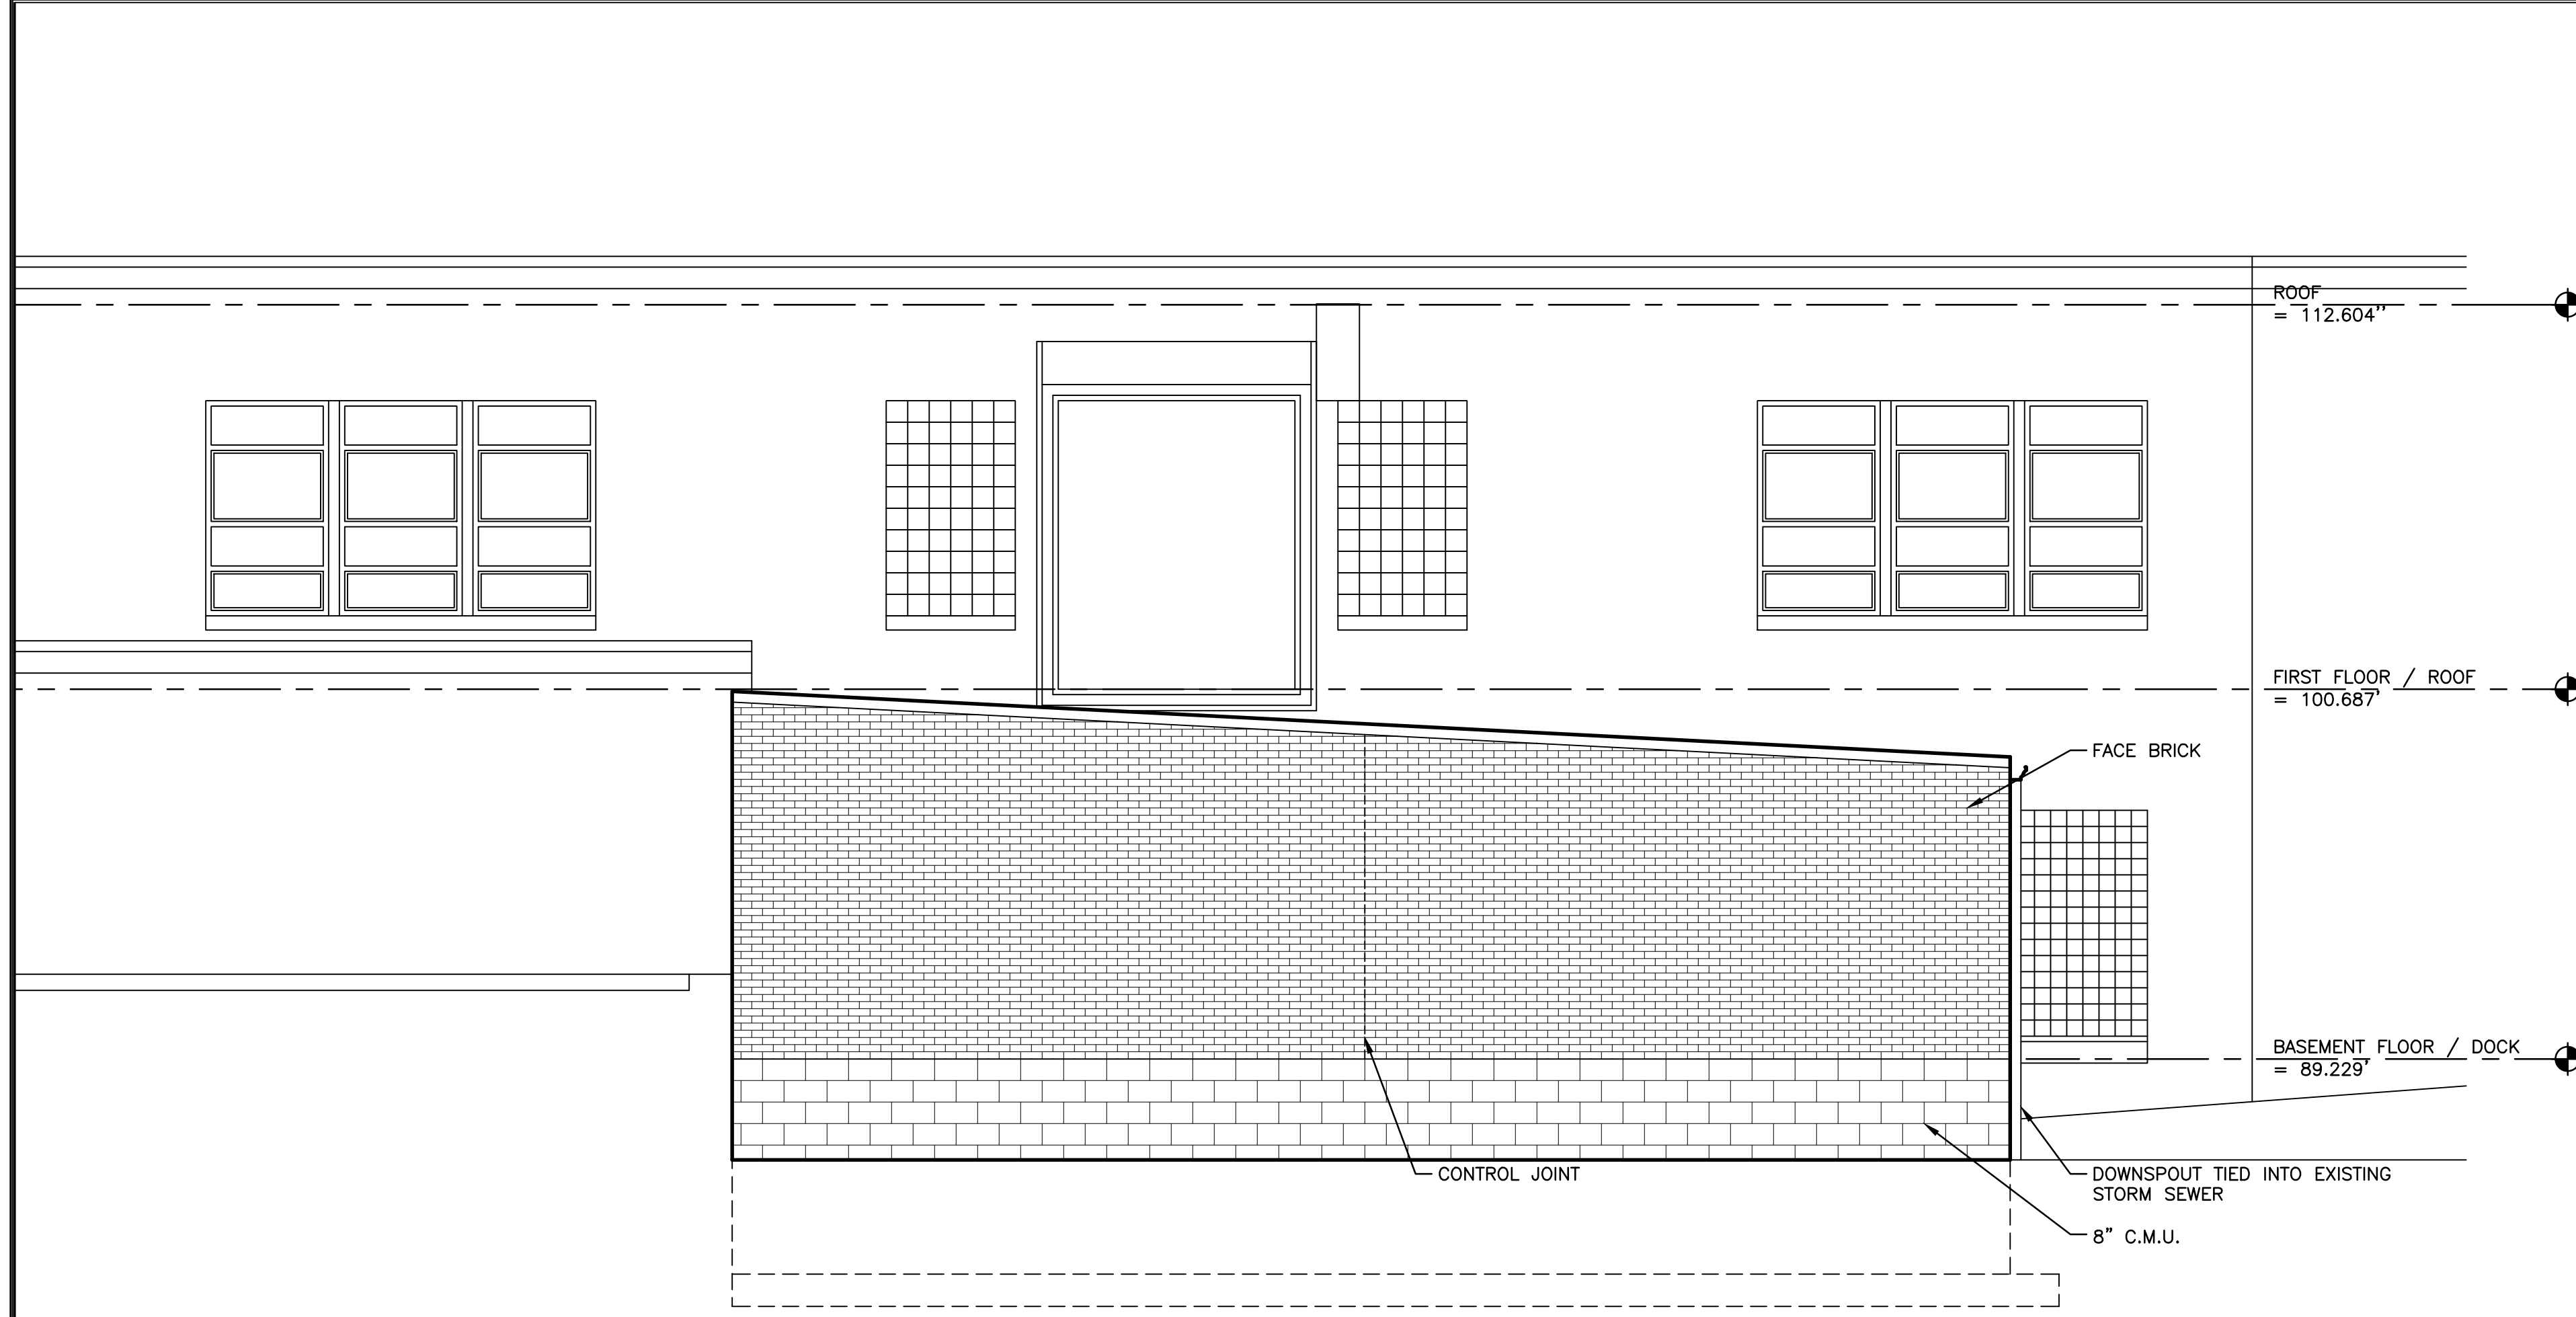

3A
A201
ALTERNATE 1
PROPOSED NORTH ELEVATION
SCALE: 1/4" = 1'-0"

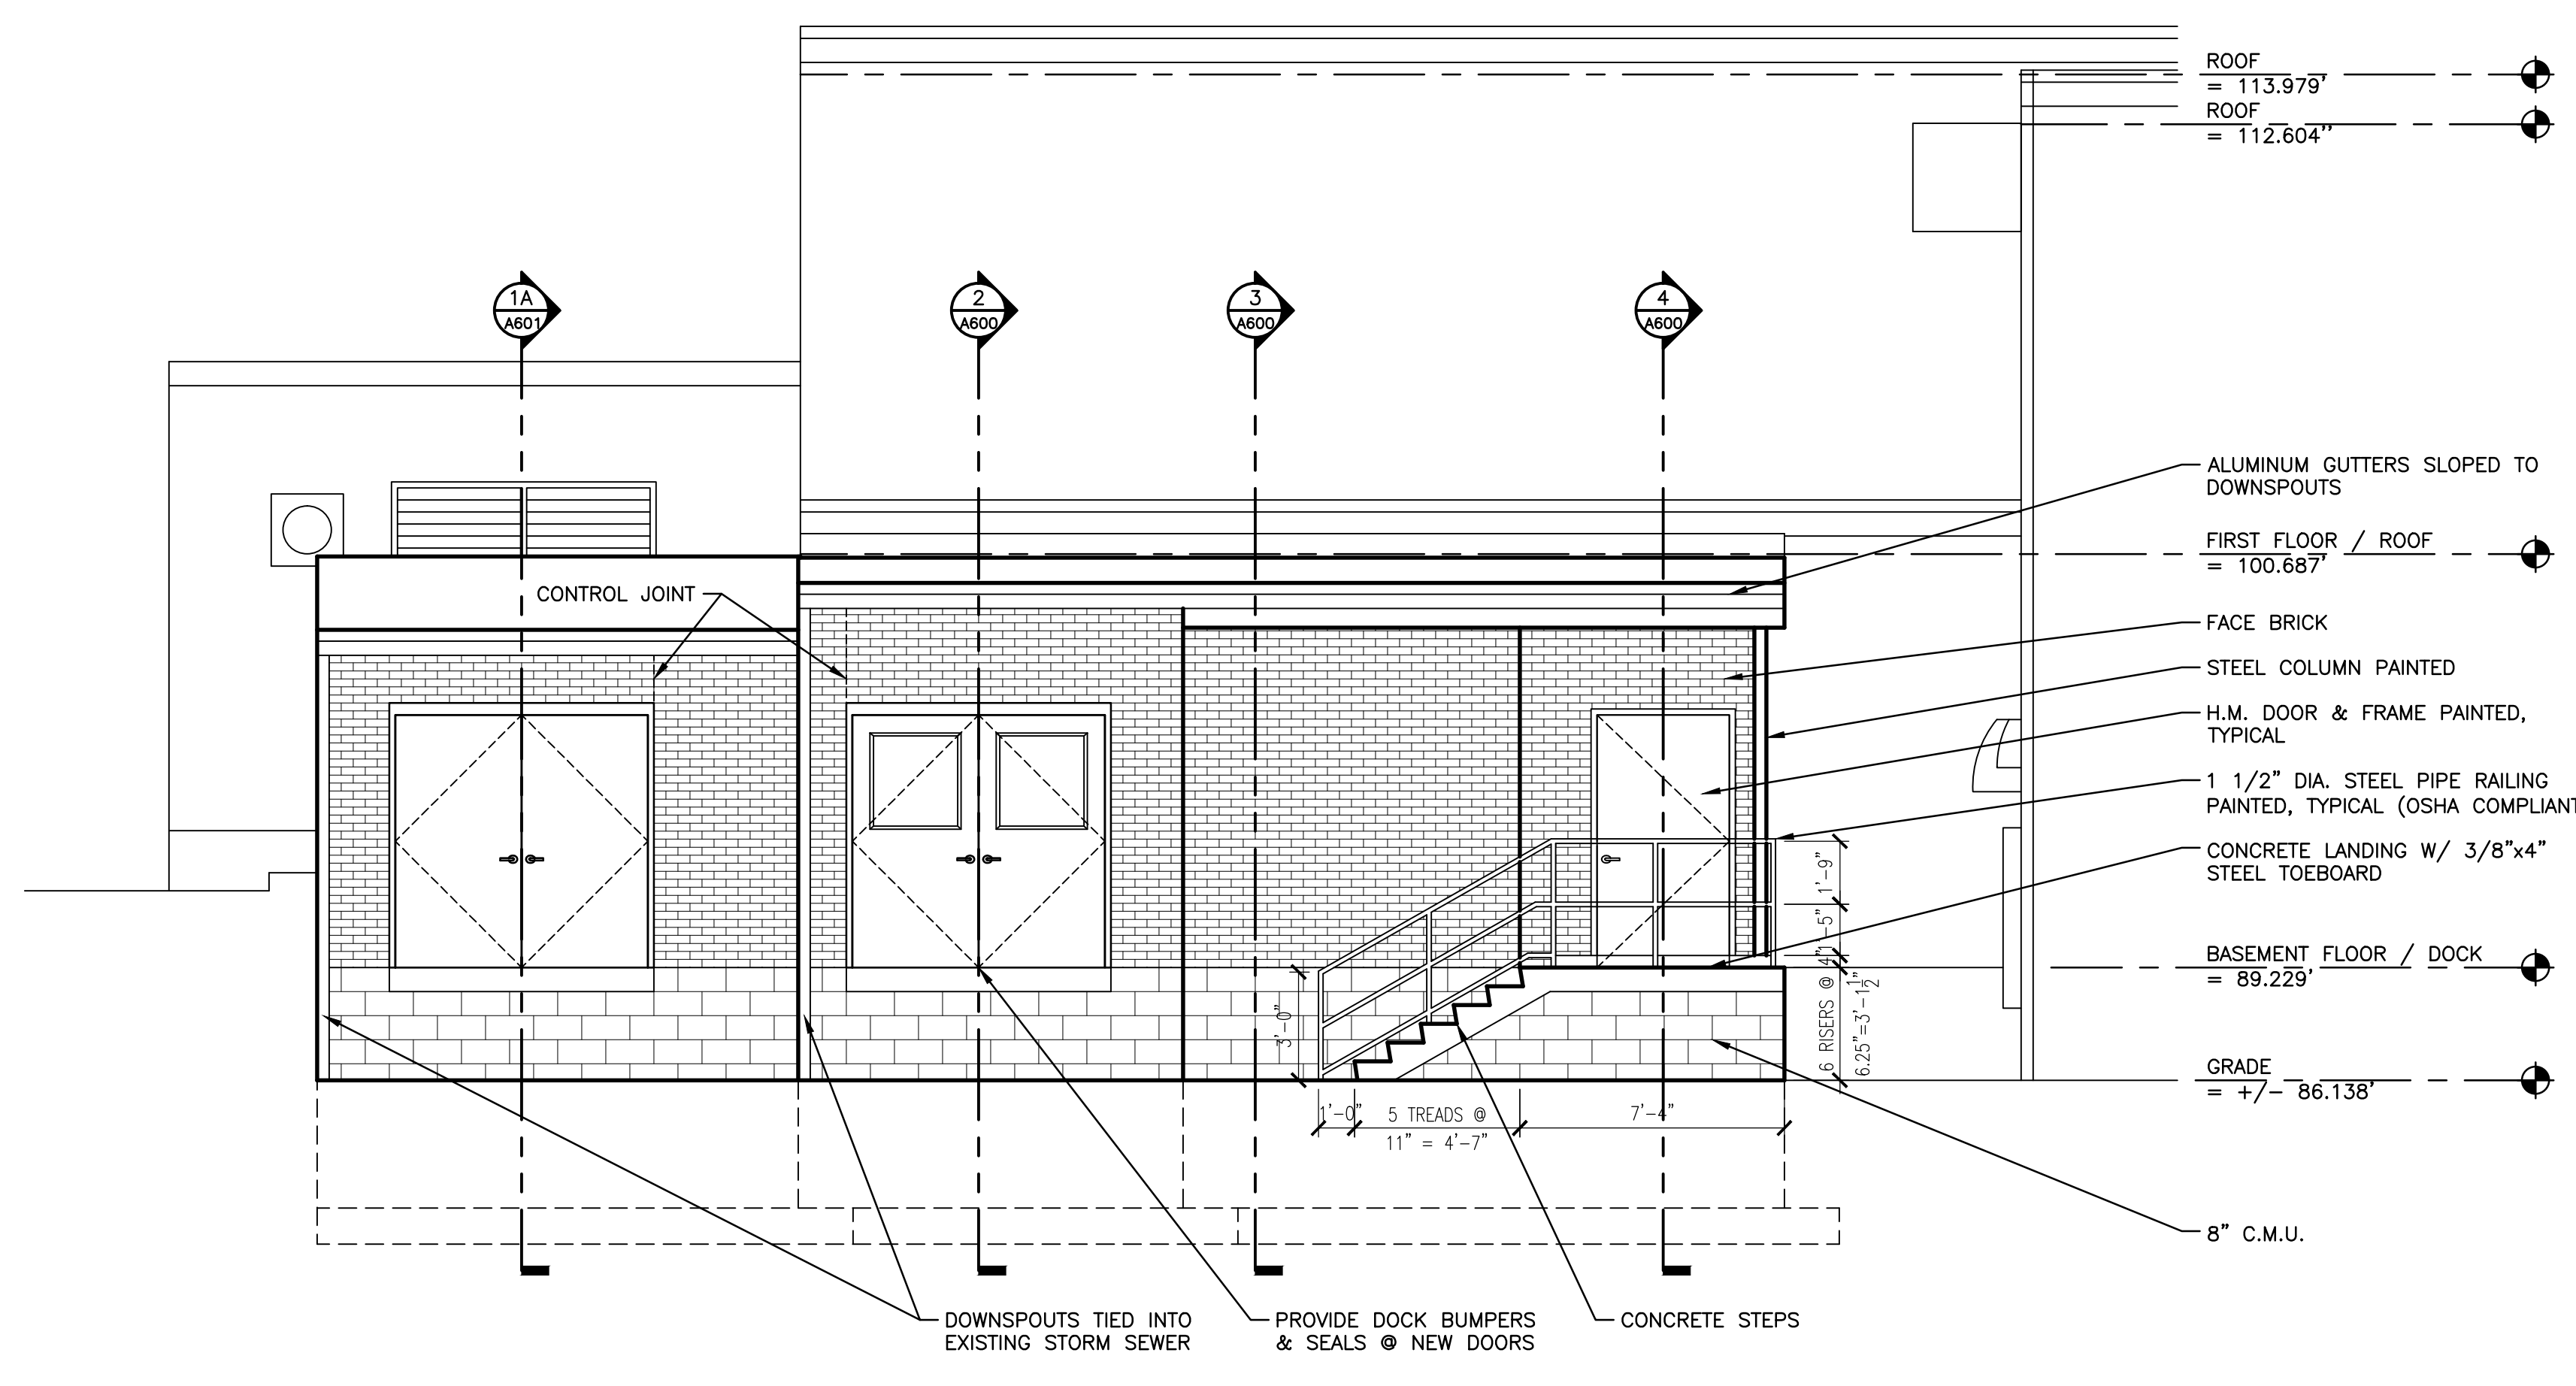

4A
A201
ALTERNATE 1
PROPOSED WEST ELEVATION
SCALE: 1/4" = 1'-0"

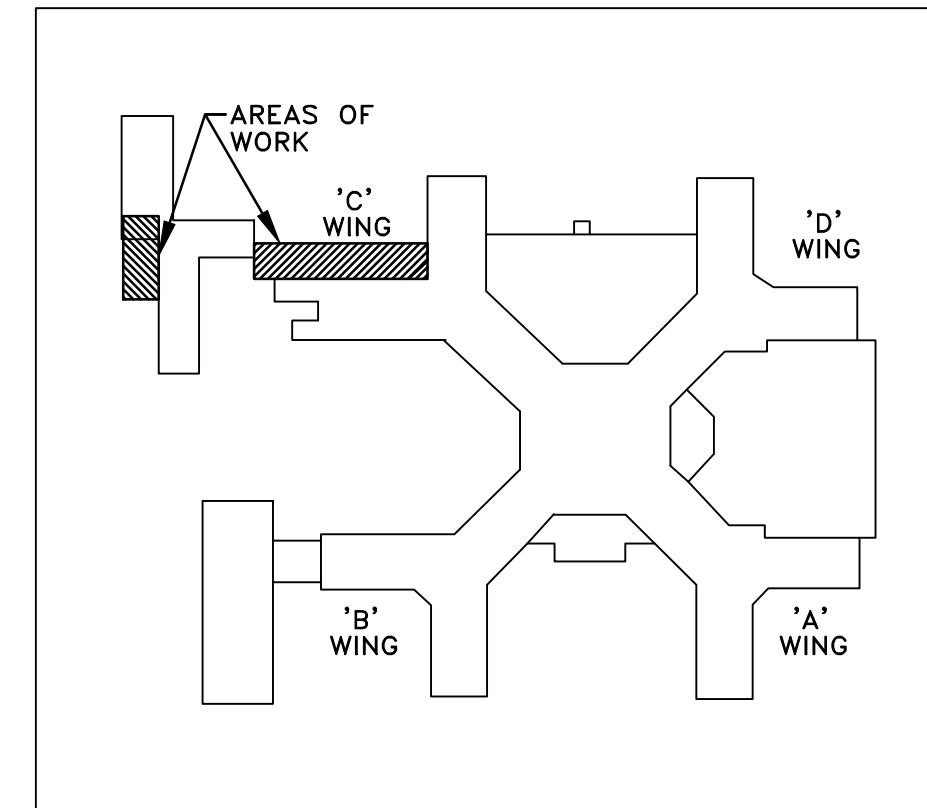

KEY PLAN
SCALE: NONE

Revisions	Date

VA WESTERN NEW YORK HEALTHCARE SYSTEM
3495 BAILEY AVENUE
BUFFALO, NEW YORK 14215

EC4B
engineering, p.c.
15 Schoen Place
Suite 300
Pittsford, NY 14534
Phone: (585) 641-7121
Fax: (585) 362-4175
www.ec4b.com

Consultant
stamp

Altamura Architectural Consulting
1260 Scottsville Road, Suite 202
Rochester, New York 14624
585.473.0669
fax: 585.271.2679
email: Altamura@att.net

CARDIOLOGY MANAGER	DATE	ENGINEERING MANAGER	DATE
INFECTION CONTROL	DATE	CARELINE MANAGER	DATE
SAFETY OFFICER	DATE	CHIEF OF STAFF	DATE


Drawing Title EXTERIOR ELEVATIONS	
MEDICAL CENTER DIRECTOR	DATE
ASSOCIATE MEDICAL CENTER DIRECTOR	DATE

Project Title MEDICAL WASTE TRAILER		
Building Number 6	Checked DJA	Drawn DJA
Location V.A.M.C. BUFFALO, NEW YORK		


Date February 15, 2013
Station No. 528-12-102
09-372-A201



three inches = one foot
one and one-half inch = one foot
one inch = one foot
three-quarters inch = one foot
one-half inch = one foot
three-eighths inch = one foot
one-quarter inch = one foot
one-eighth inch = one foot

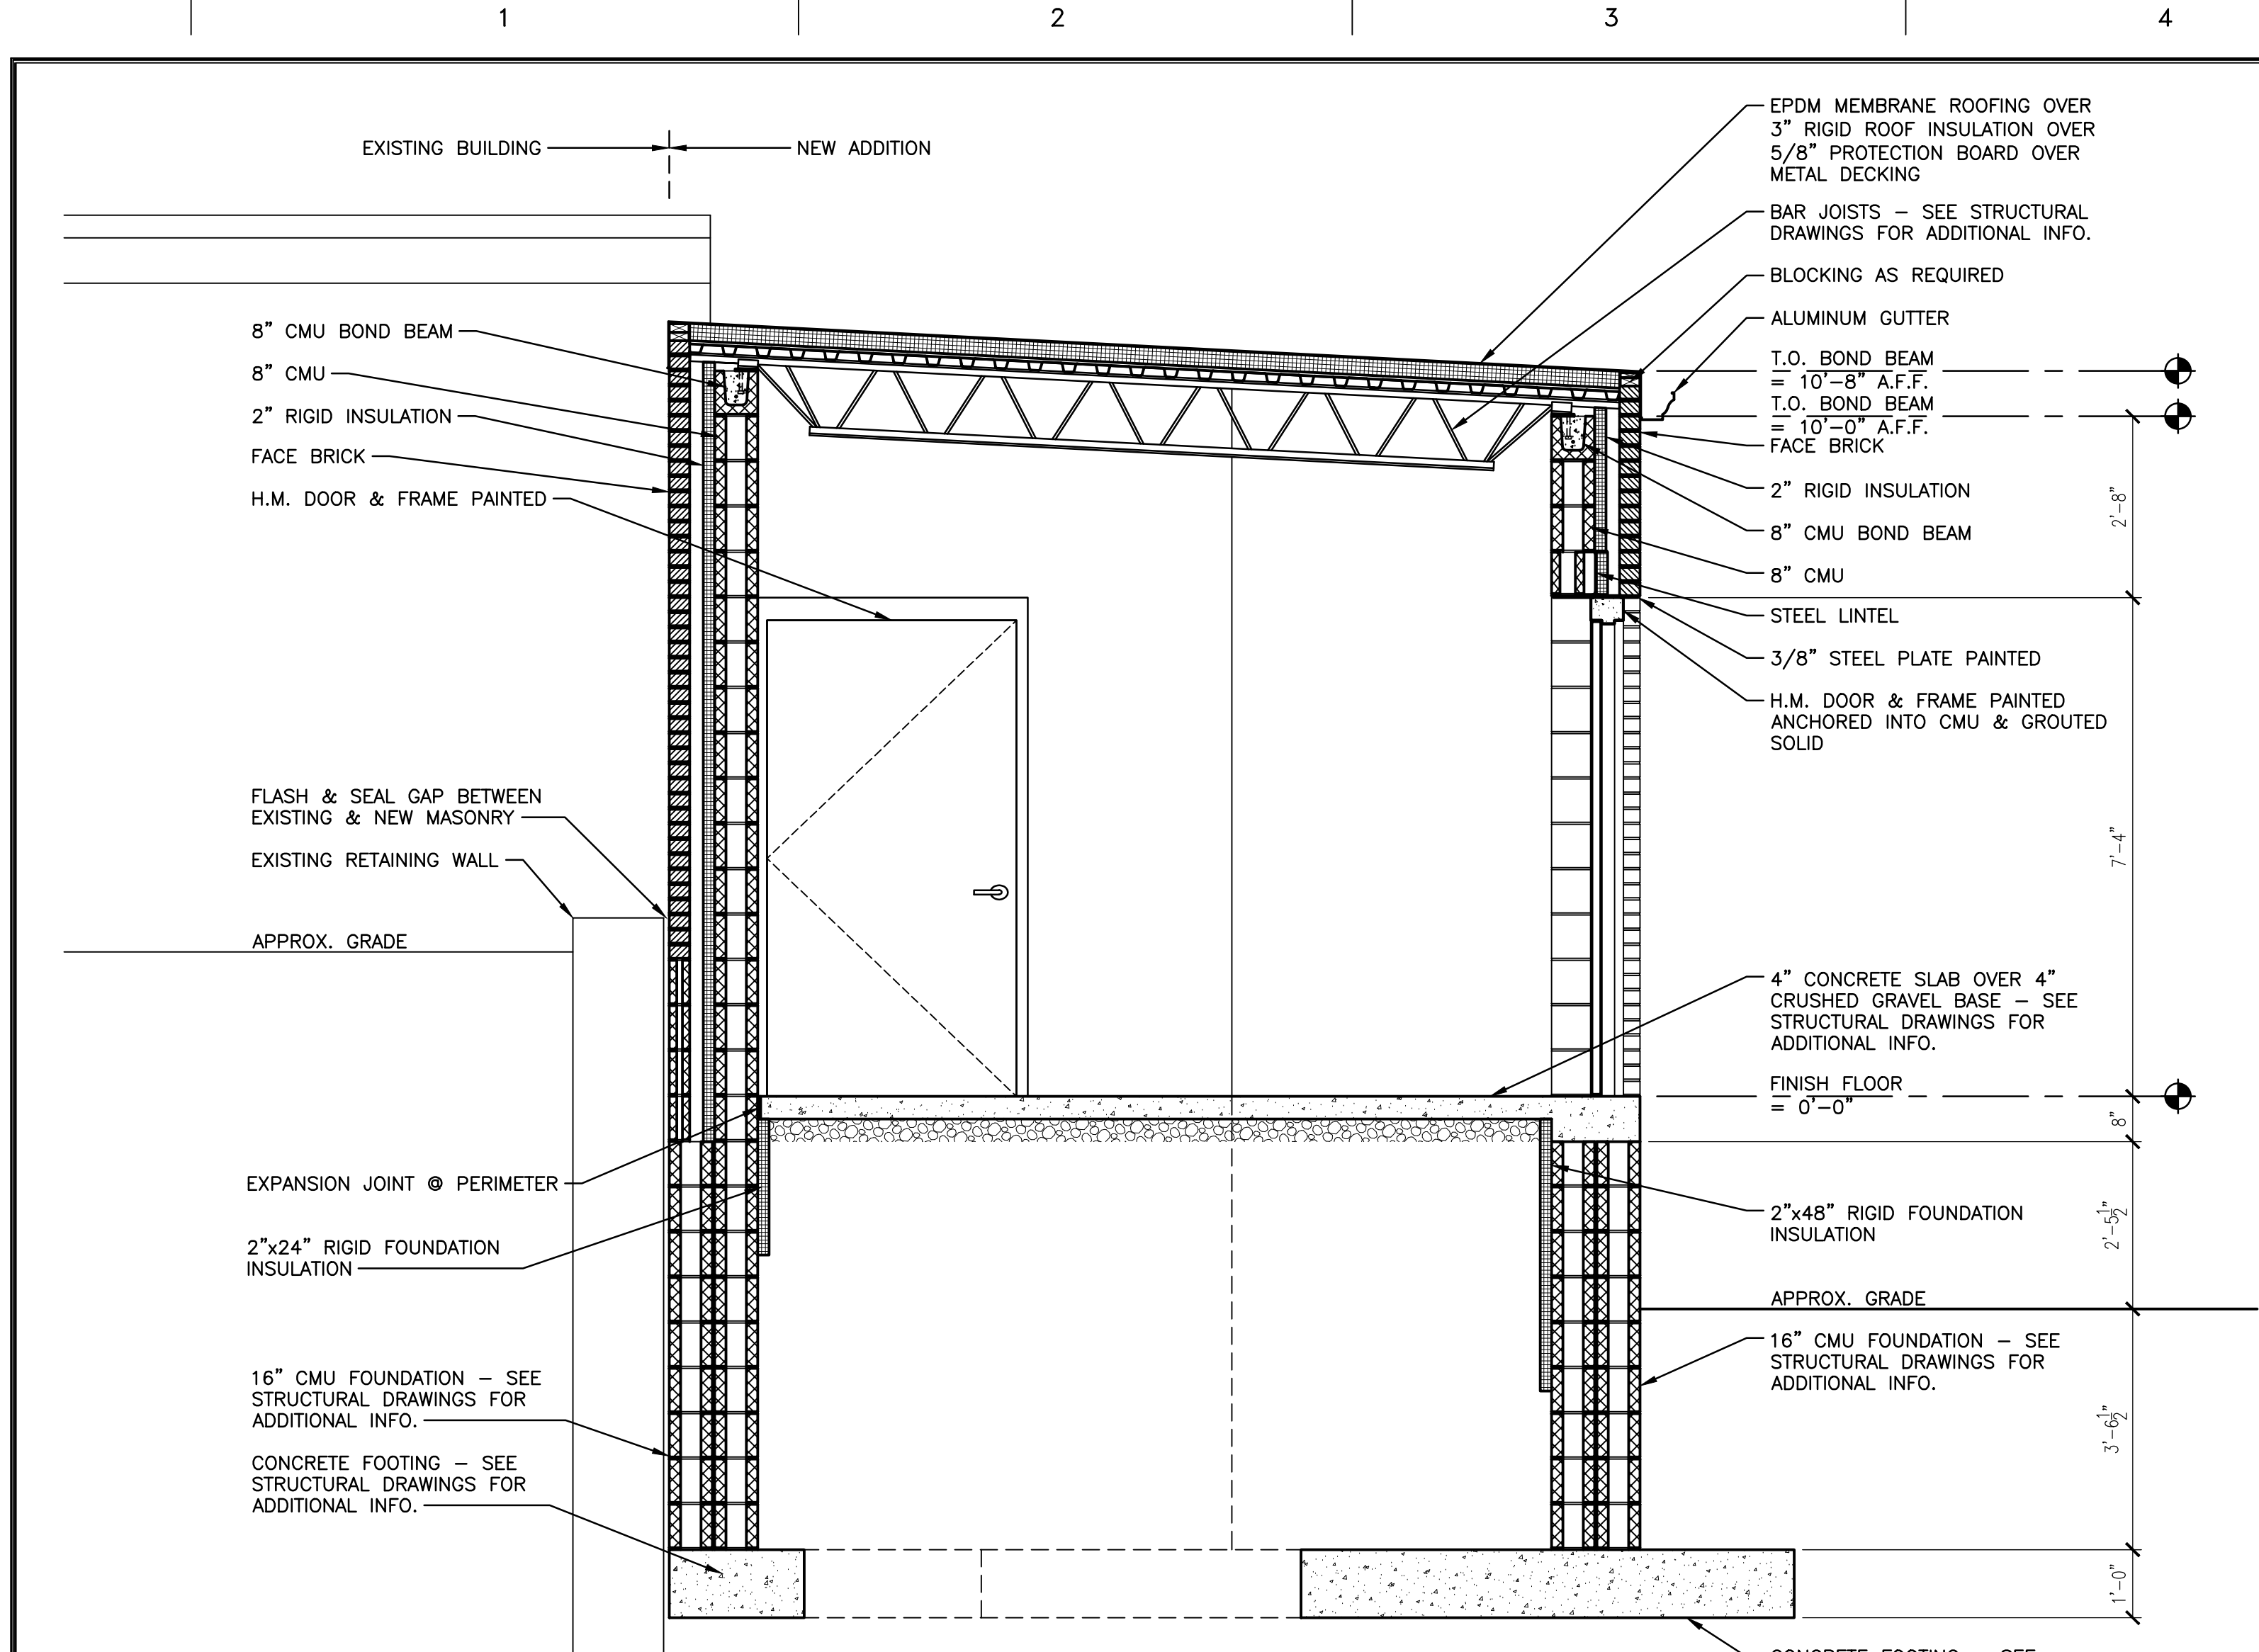

1 BASE BID ADDITION SECTION
SCALE: 1/2" = 1'-0"

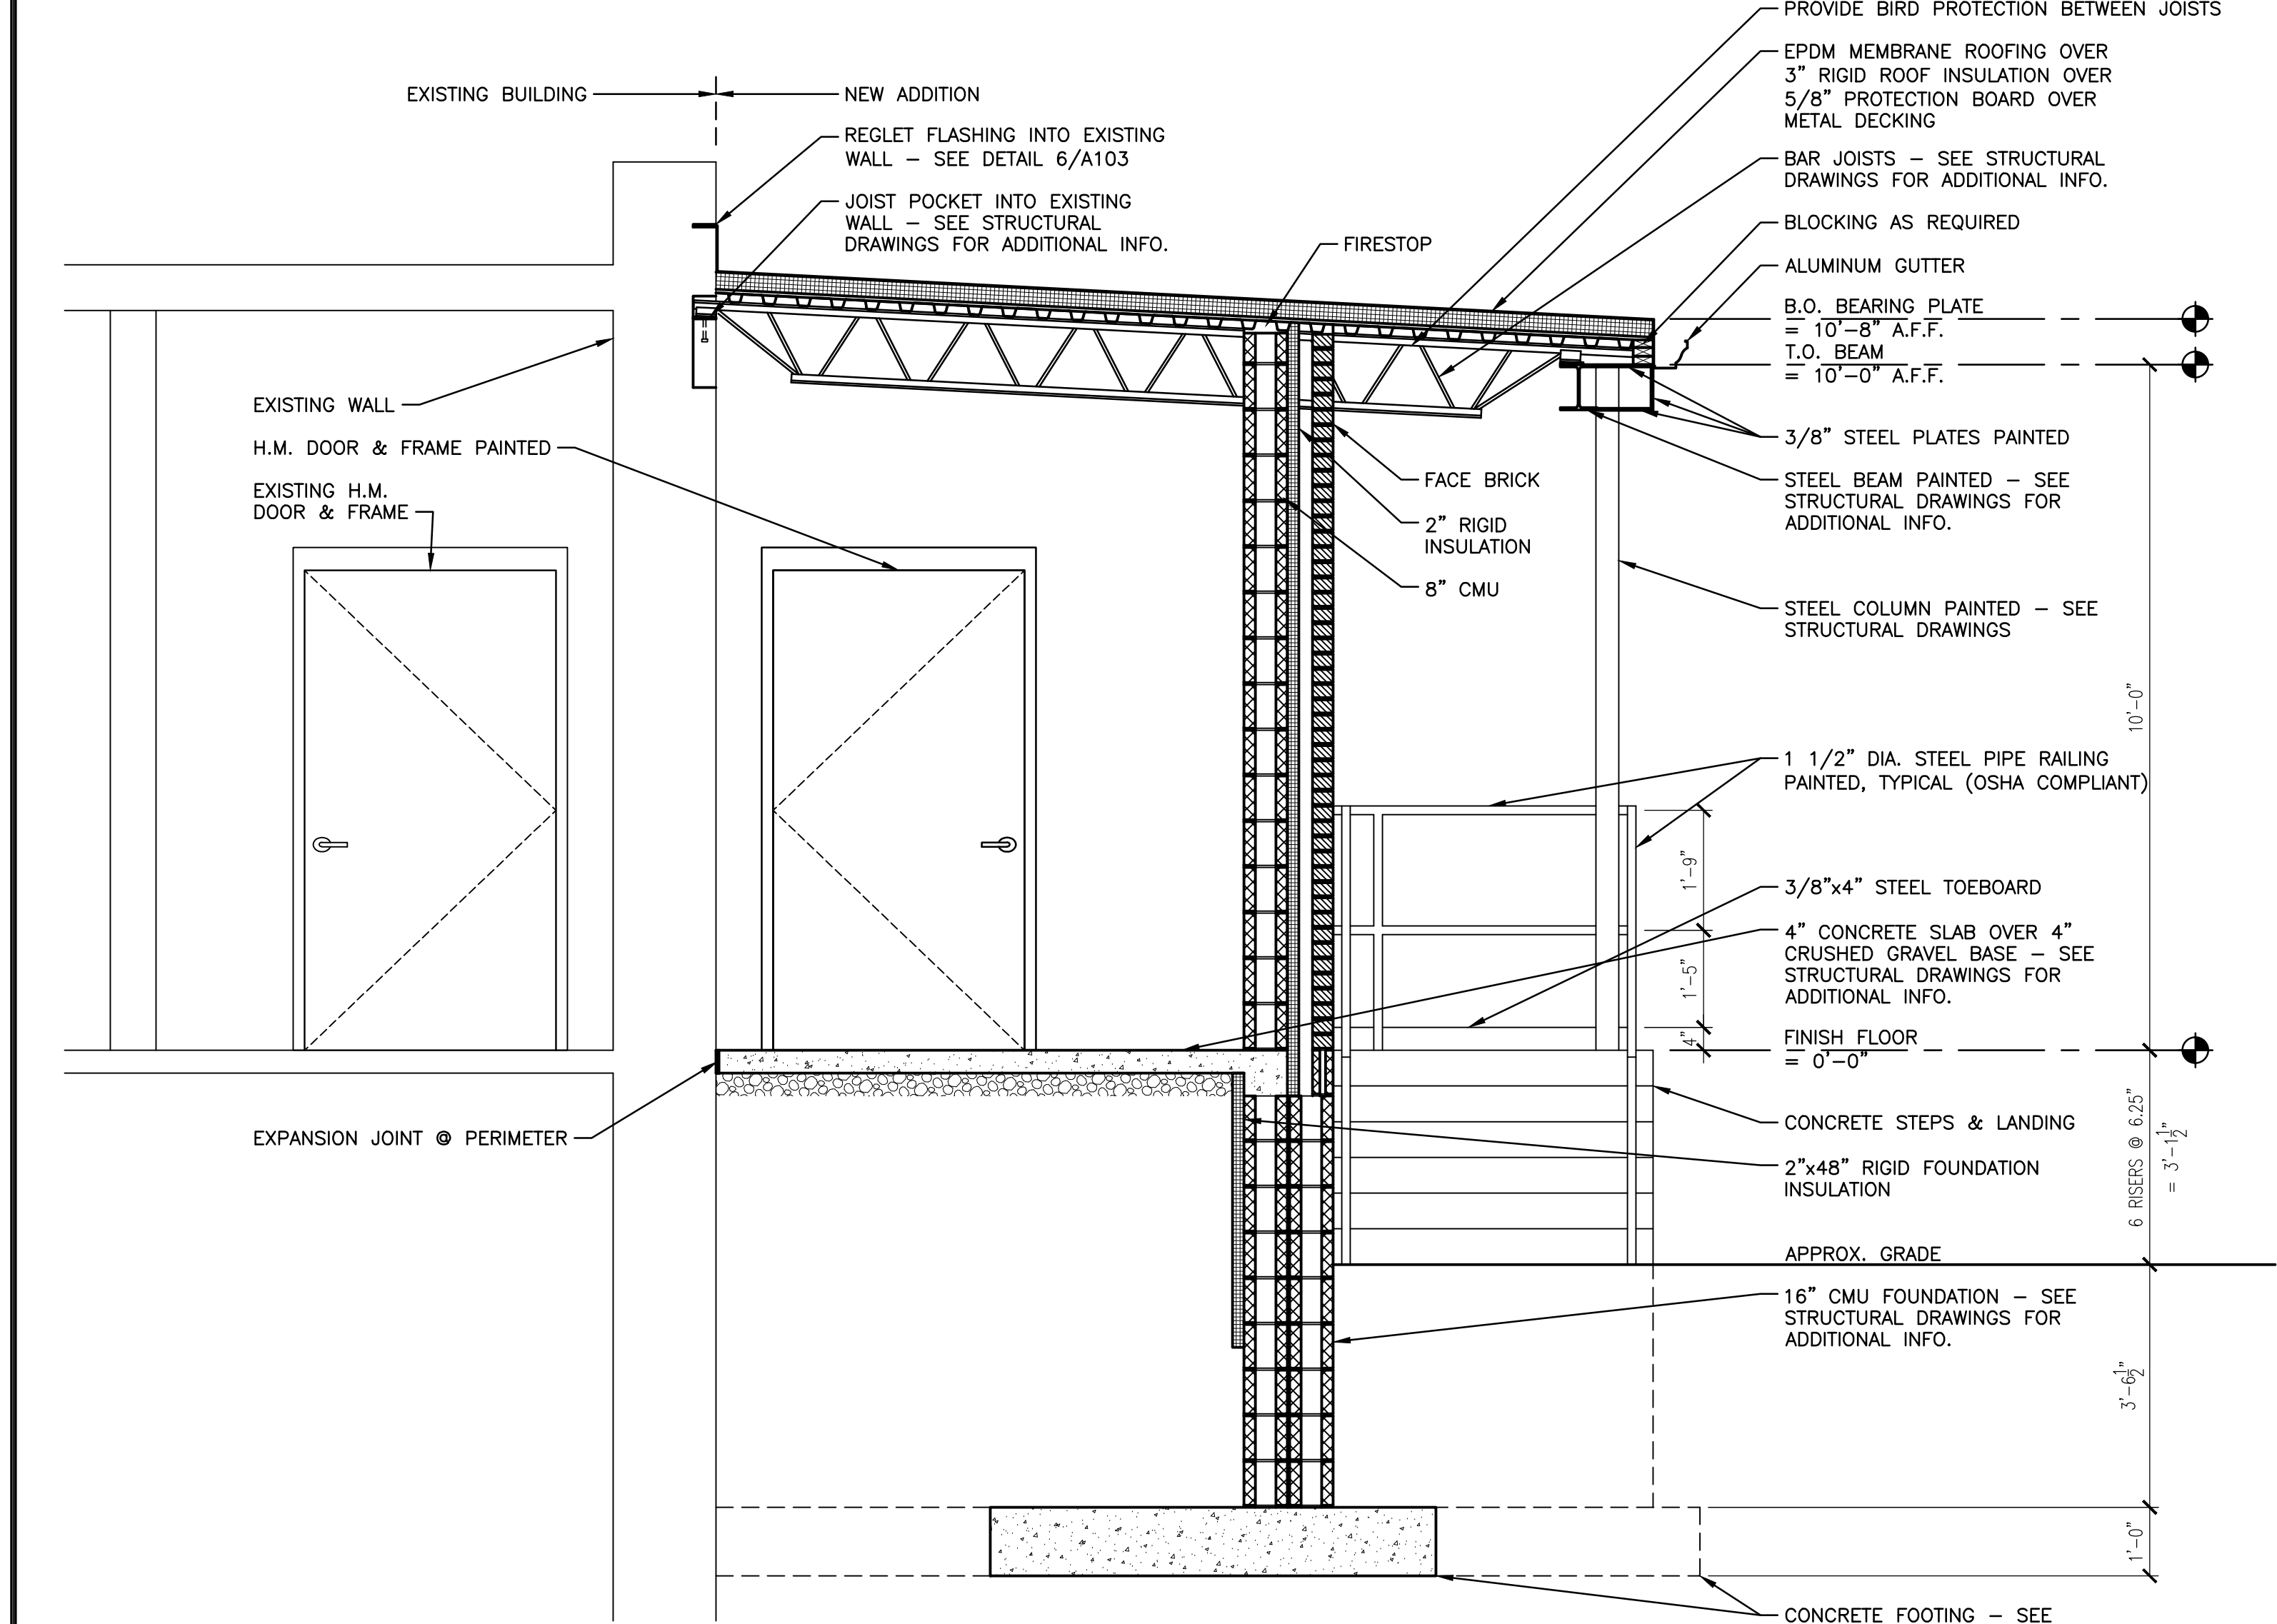

3 ADDITION SECTION
SCALE: 1/2" = 1'-0"

Revisions	Date


VA WESTERN NEW YORK HEALTHCARE SYSTEM
3495 BAILEY AVENUE
BUFFALO, NEW YORK 14215

ECB engineering, p.c.
15 Schoen Place
Suite 300
Pittsford, NY 14534
Phone: (585) 641-7121
Fax: (585) 362-4175
www.ecb.com


Consultant stamp

Altamura Architectural Consulting
1260 Scottsville Road, Suite 202
Rochester, New York 14624
585.473.0669
fax: 585.271.2679
email: Altamura@attolinet.net

Architect / Engineer

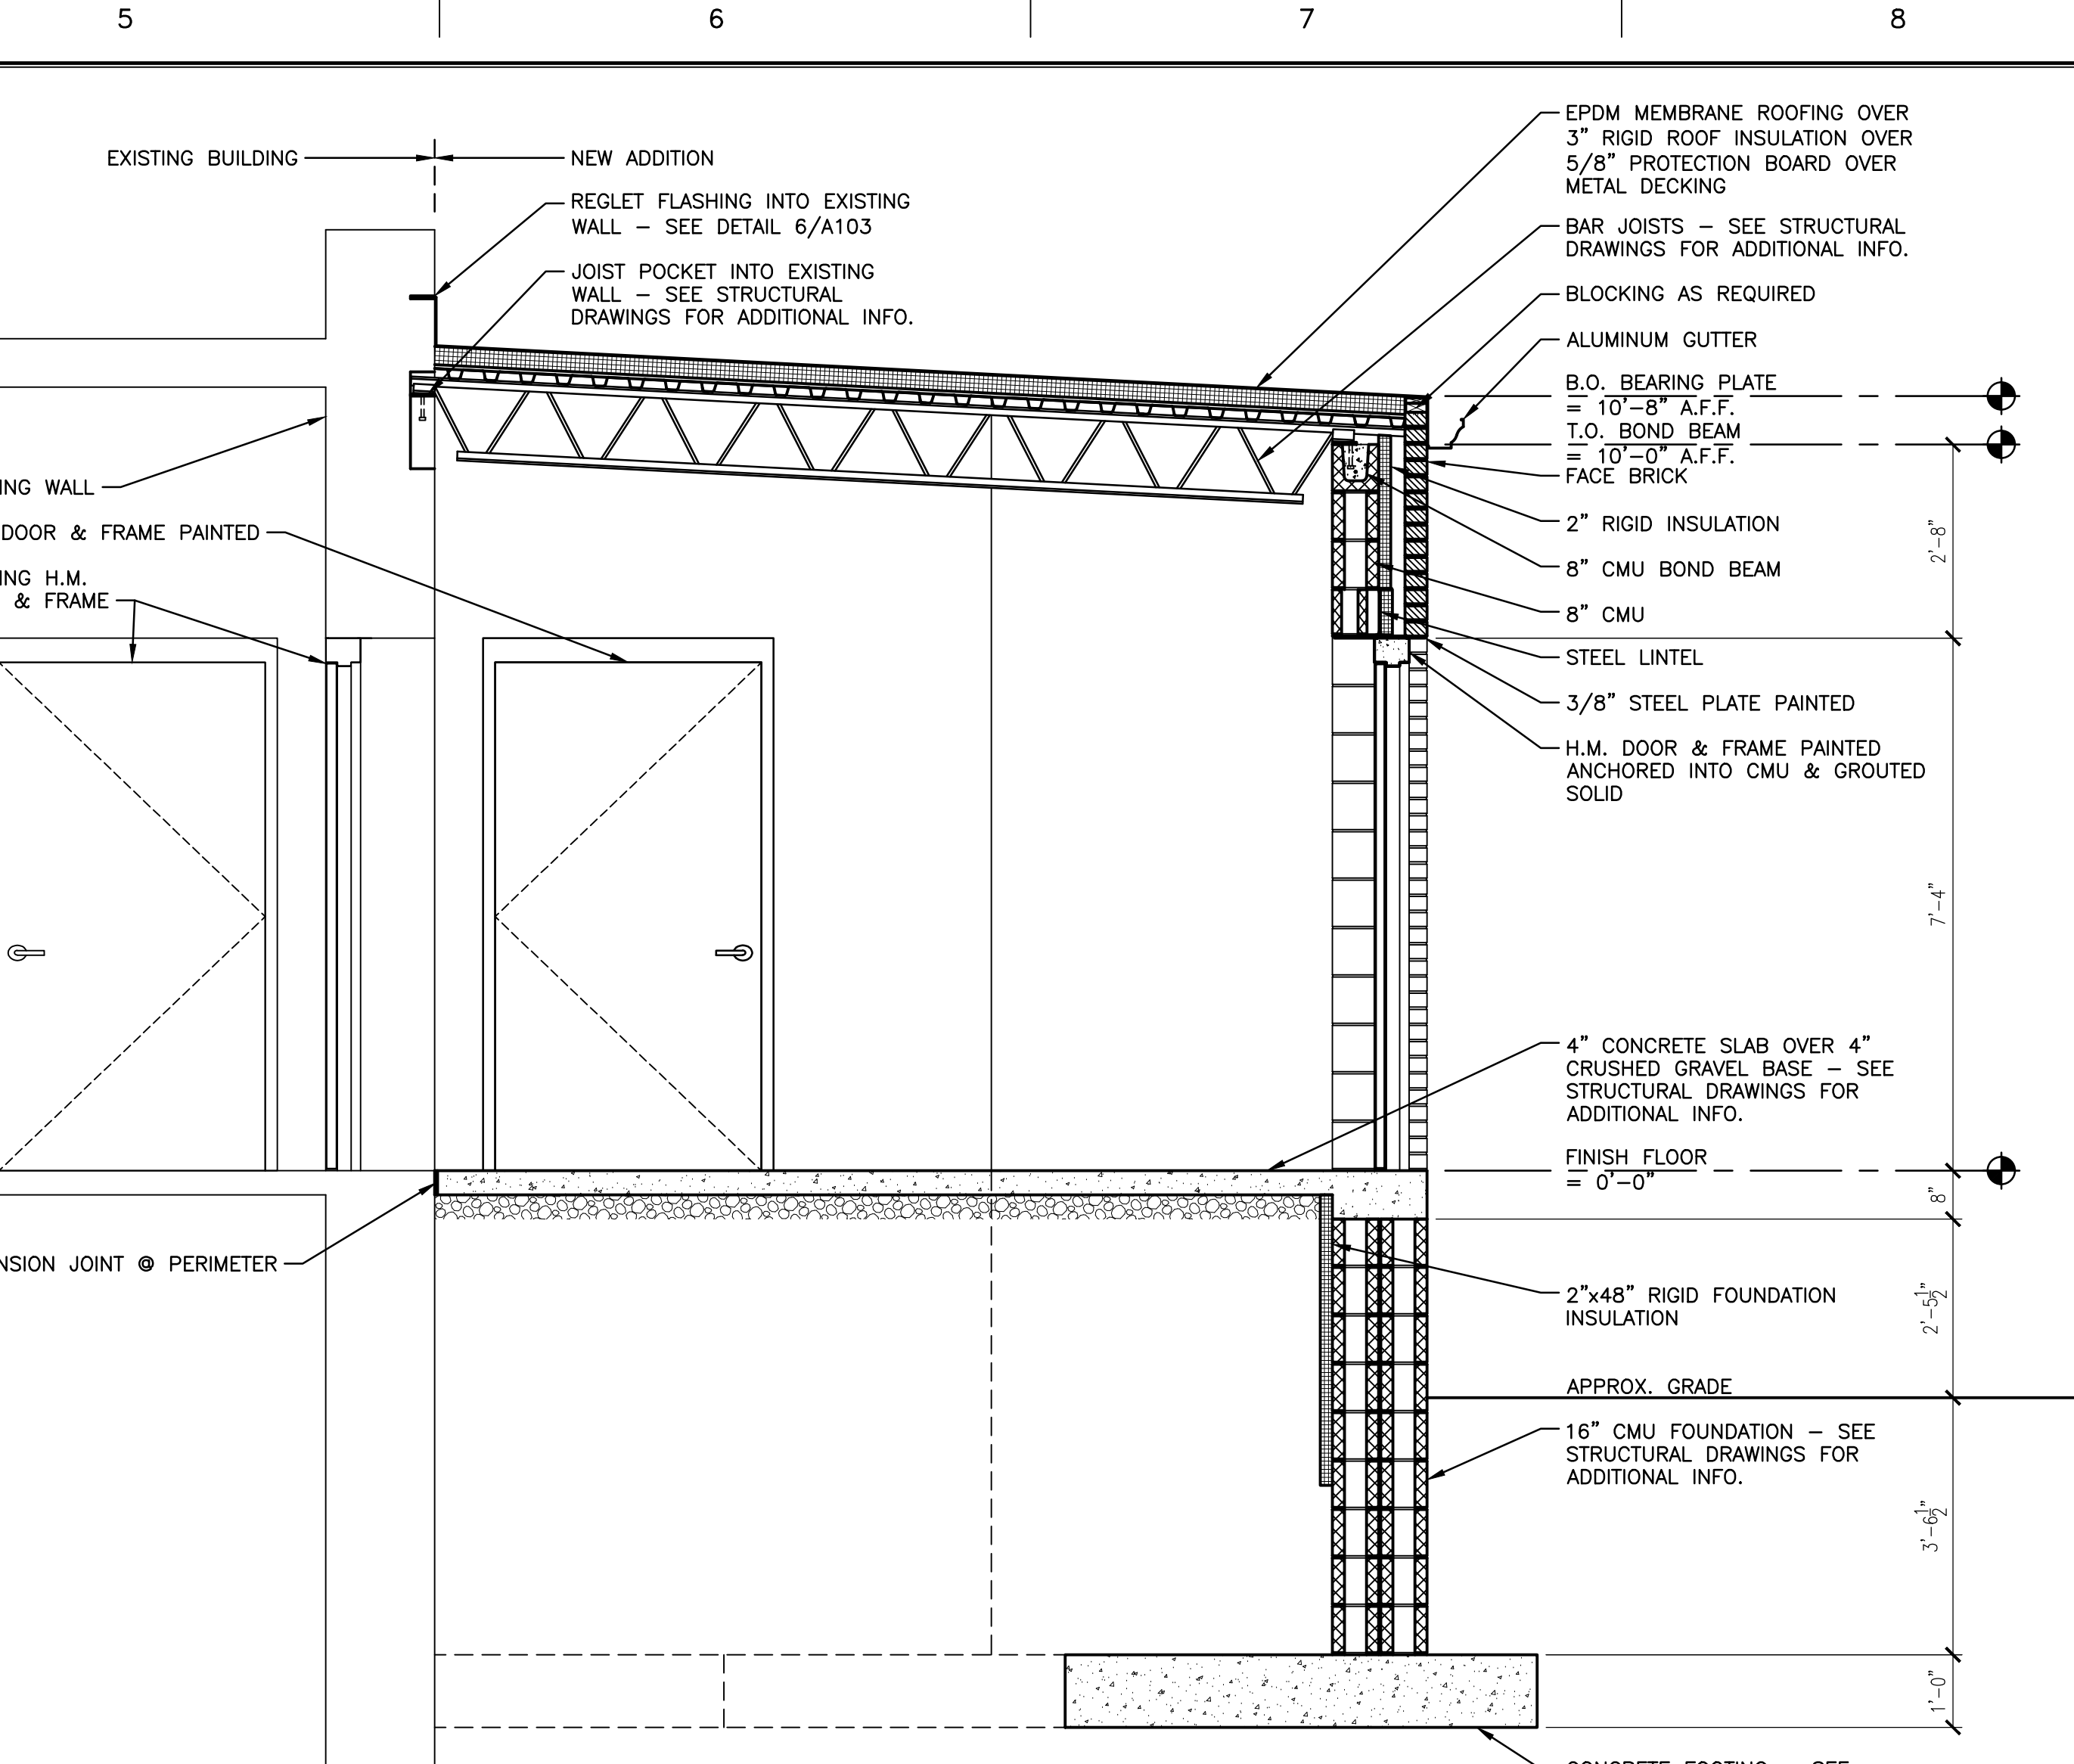

2 ADDITION SECTION
SCALE: 1/2" = 1'-0"

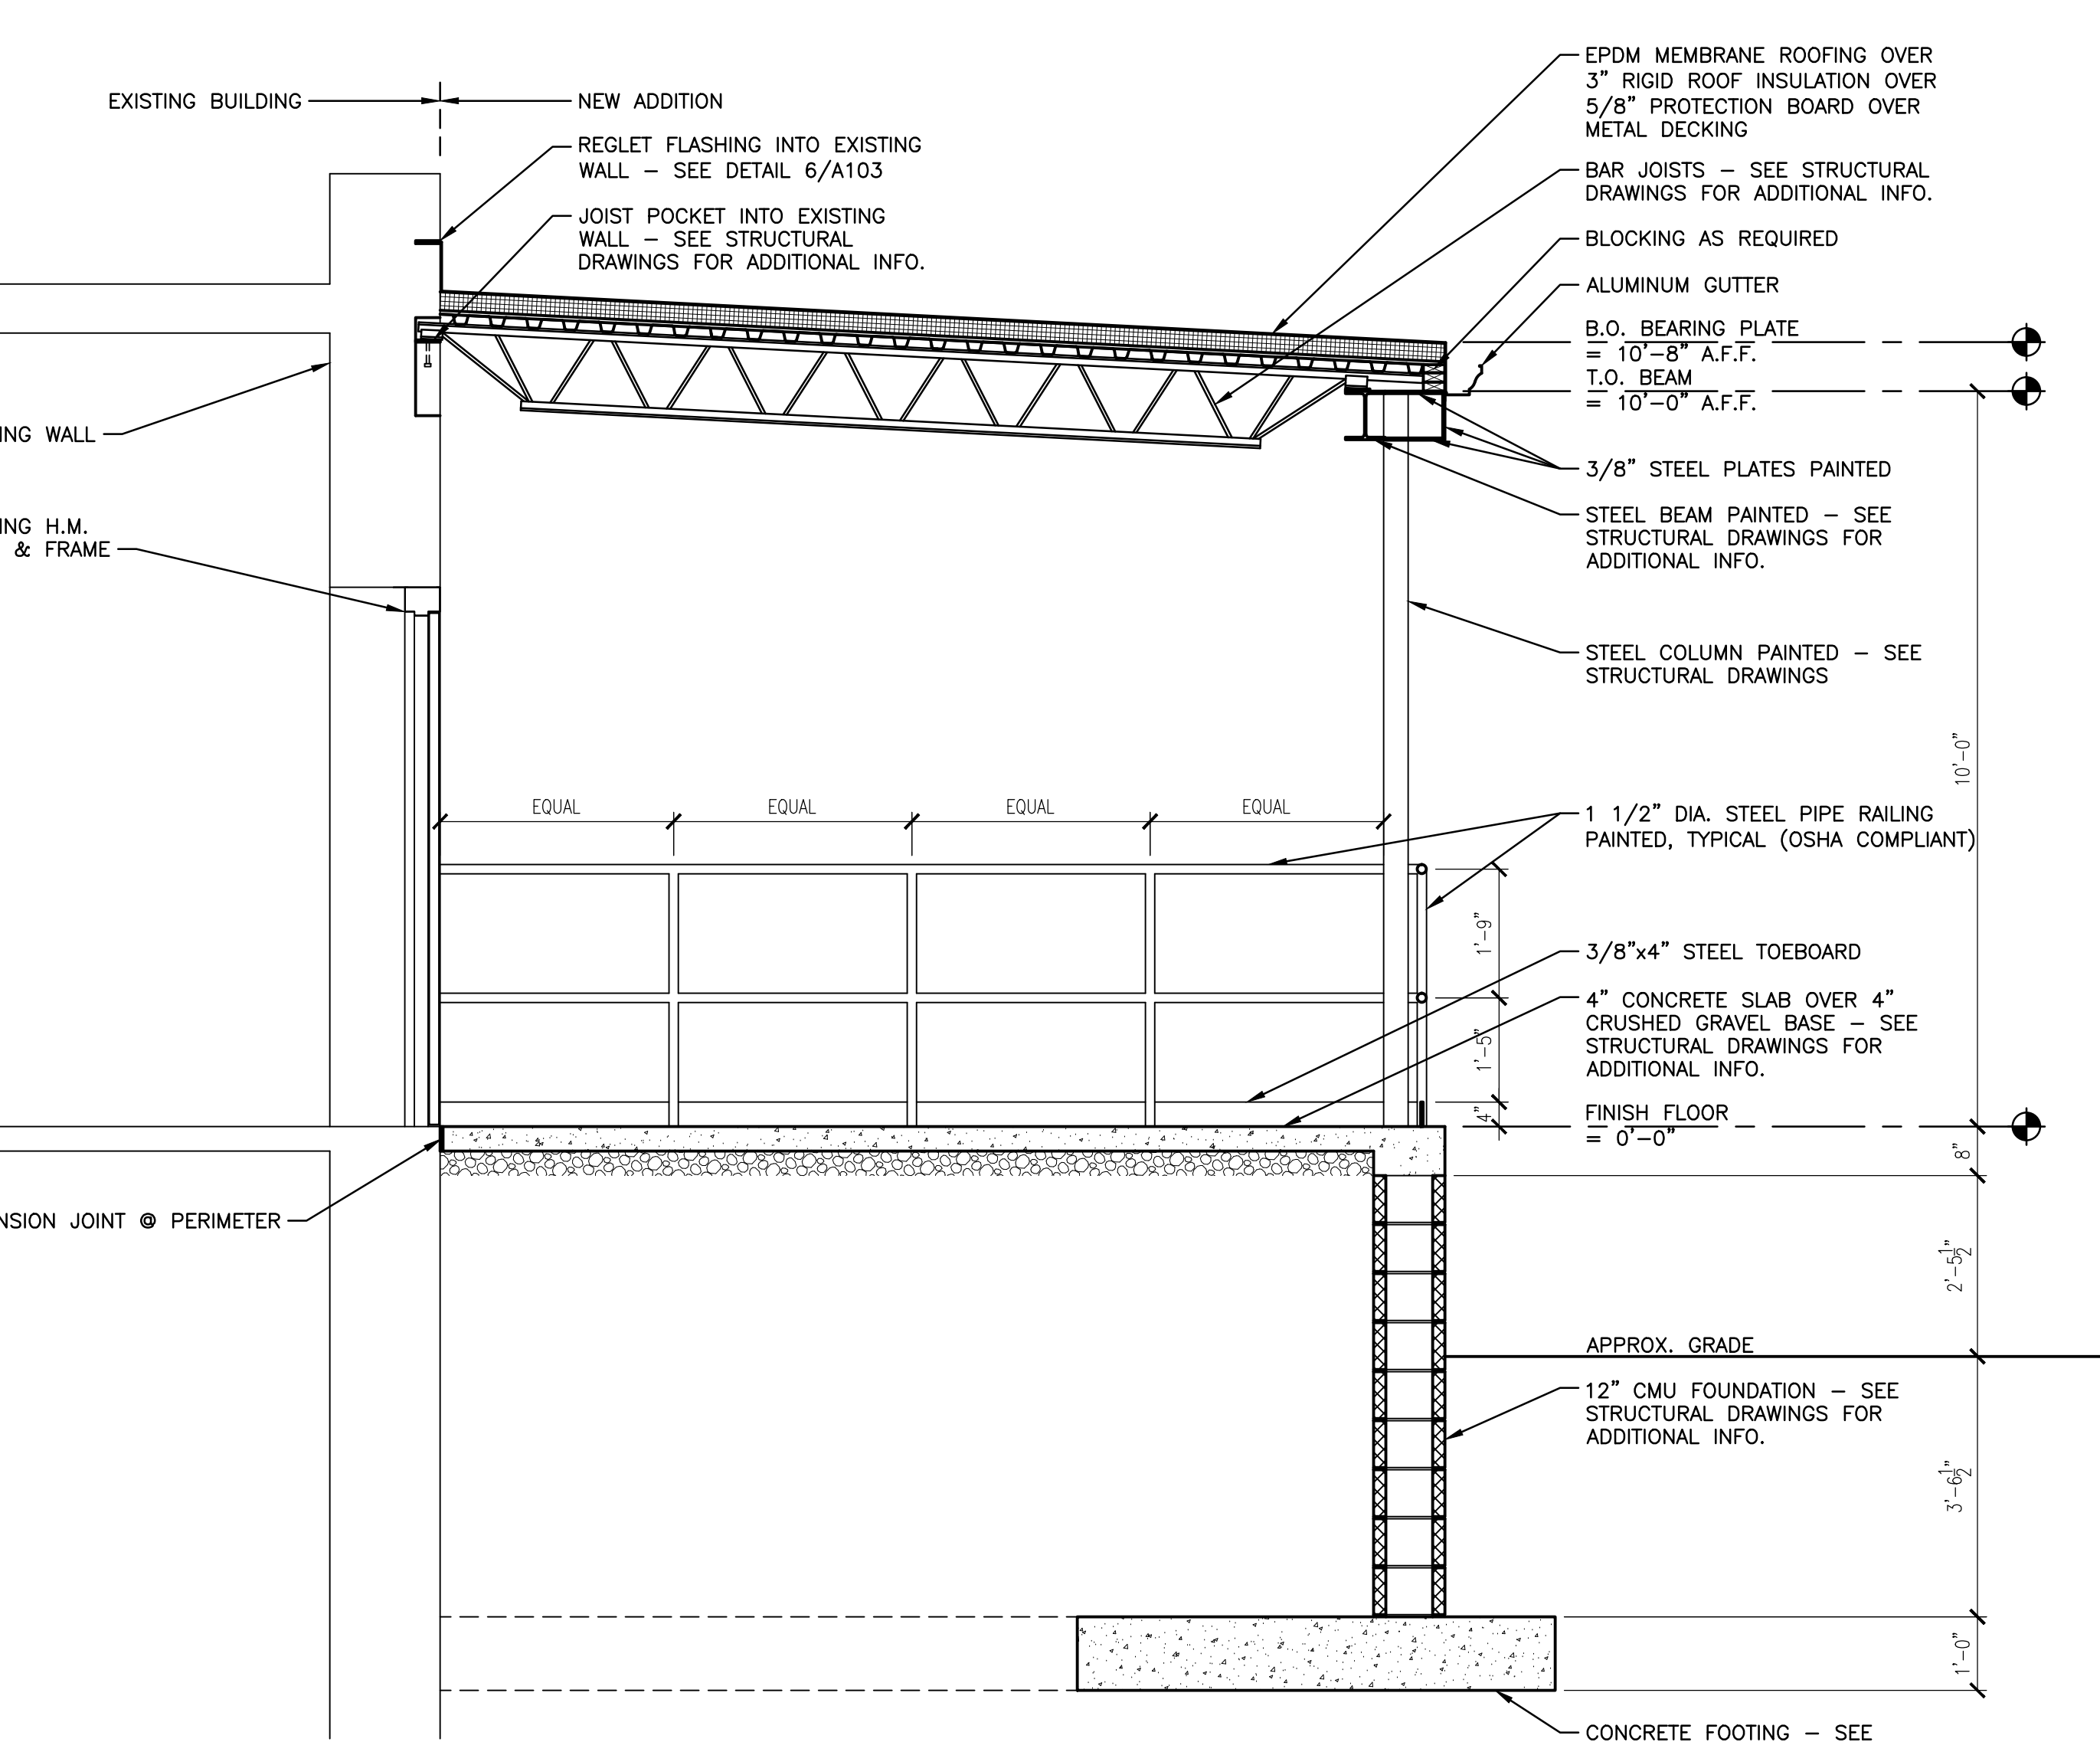

4 ADDITION SECTION
SCALE: 1/2" = 1'-0"


CARDIOLOGY MANAGER	DATE	ENGINEERING MANAGER	DATE
INFECTION CONTROL	DATE	CARELINE MANAGER	DATE
SAFETY OFFICER	DATE	CHIEF OF STAFF	DATE

Drawing Title
WALL SECTIONS

Project Title
MEDICAL WASTE TRAILER

Date
February 15, 2013
Station No.
528-12-102
09-372-A600

Office of Facilities
Department of Veterans Affairs

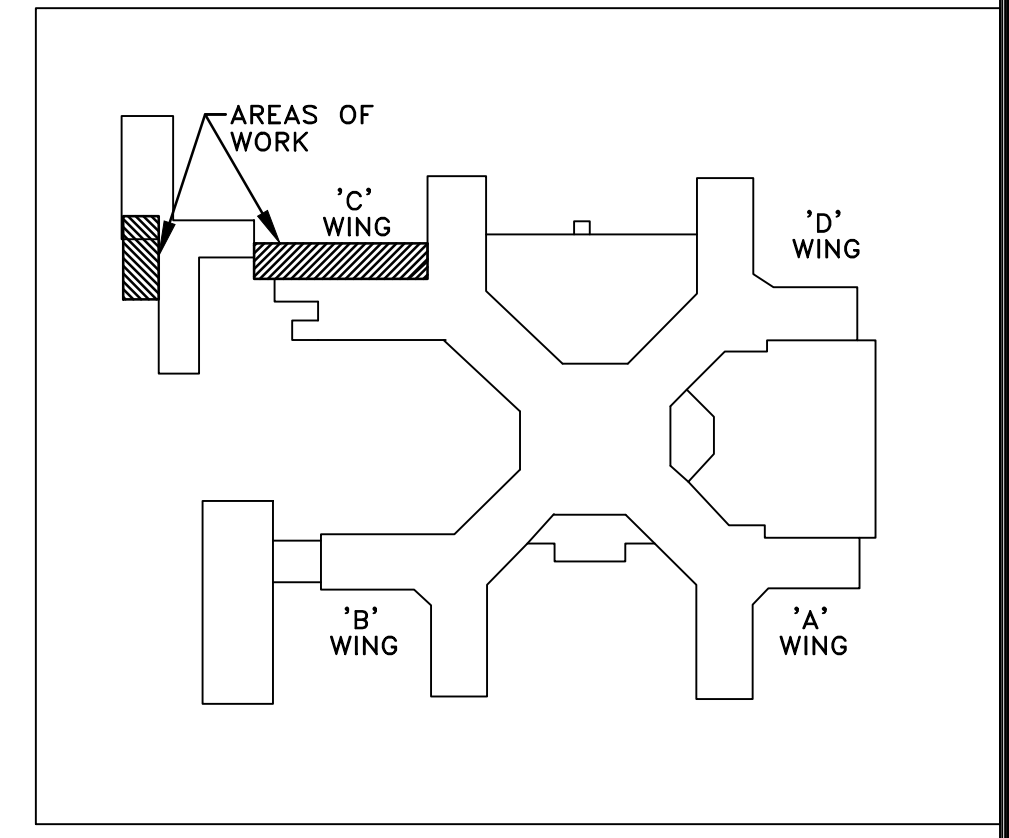

KEY PLAN
SCALE: NONE

three inches = one foot
one and one-half inch = one foot
one inch = one foot
three-quarters inch = one foot
one-half inch = one foot
three-eighths inch = one foot
one-quarter inch = one foot
one-eighth inch = one foot

