


LEGEND

☐ **☒** CEILING DIFFUSERS IN BOLD RED TO RECEIVE SMALL OPENING GRILL COVER
SCREENS, WITH $\frac{1}{32}$ " DIAMETER OPENINGS STAGGERED ON $\frac{3}{16}$ " SPACING

SYMBOLS

ROP	RADIANT CEILING PANEL
☐	2 X 4 FLUORESCENT
☐	2 X 2 FLUORESCENT
⊕	DOWNLITE COMPACT FLUORESCENT
⊗	EXIT SIGN
☒	SUPPLY DIFFUSER
☒	R.A. GRILLE/ EXHAUST GRILLE
☐	LINEAR UP/DOWN LIGHT FLUORESCENT

KEY PLAN

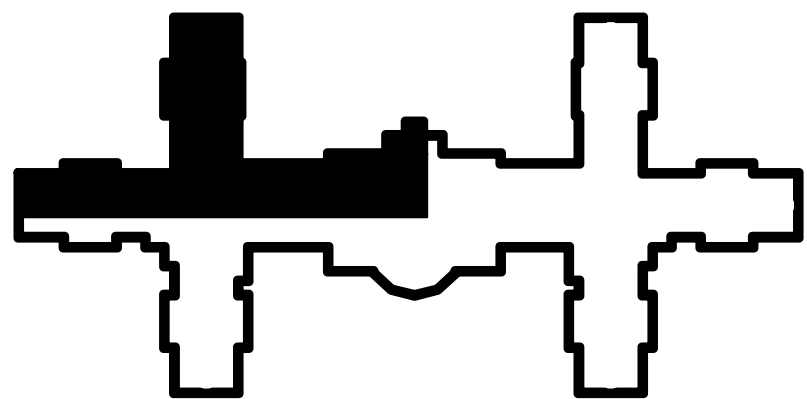

PARTIAL REFLECTED CEILING PLAN - A
SCALE: 1/8"=1'-0"

8' 0 8' 16'
SCALE: 1/8" = 1'-0"

Additions:	Date:
Revisions:	

CCI CONSTRUCTION COMPANY, INC.	JWF COLLABORATIVE, INC.	AMERICAN ENGINEERING & SURVEYING, INC.
CONTRACTOR CLAPP & HOLMES	ARCHITECT BETA ENGINEERING, INC.	CIVIL MINNICH ENGINEERING & INC.
STRUCTURAL	MECHANICAL WARNER CONSTRUCTION CONSULTANTS, INC.	ELECTRICAL
	COST/CPM	

Seal:

Drawing Scale: 1/8" = 1'-0"
Drawing Start Date:
Drawing Finish Date:
Drawing Approved:

Approved:
Approved:
Approved:
Approved:
Approved:

Approved: Chief, Facilities and Engineering:
Approved: Associate Chief for Maintenance And Operations, Perry Point:
Approved:
Approved:
Approved:

Drawing Title: BUILDING 364 PARTIAL REFLECTED CEILING- PLAN A
Approved: Associate Director for Operations:
Approved: Director, Medical Center:

Project Title: CORRECT MENTAL HEALTH PATIENT SAFETY ISSUES			Date: 3/12/2012
Building No: 364	Checked: ERJ	Drawn:	Drawn: A
Location: VAMHCS MEDICAL CENTER PERRY POINT, MARYLAND 21902			Dw:

Date: 3/30/13
Project No: 512A5-13-304
DRAWING NO: A1-05 Dwg. 06 of 11

